

WETLAND






N 44° 56' 29" E 23

8.78

75.0' BLDG SETBACK

44° 29' W (F) W

208.82'

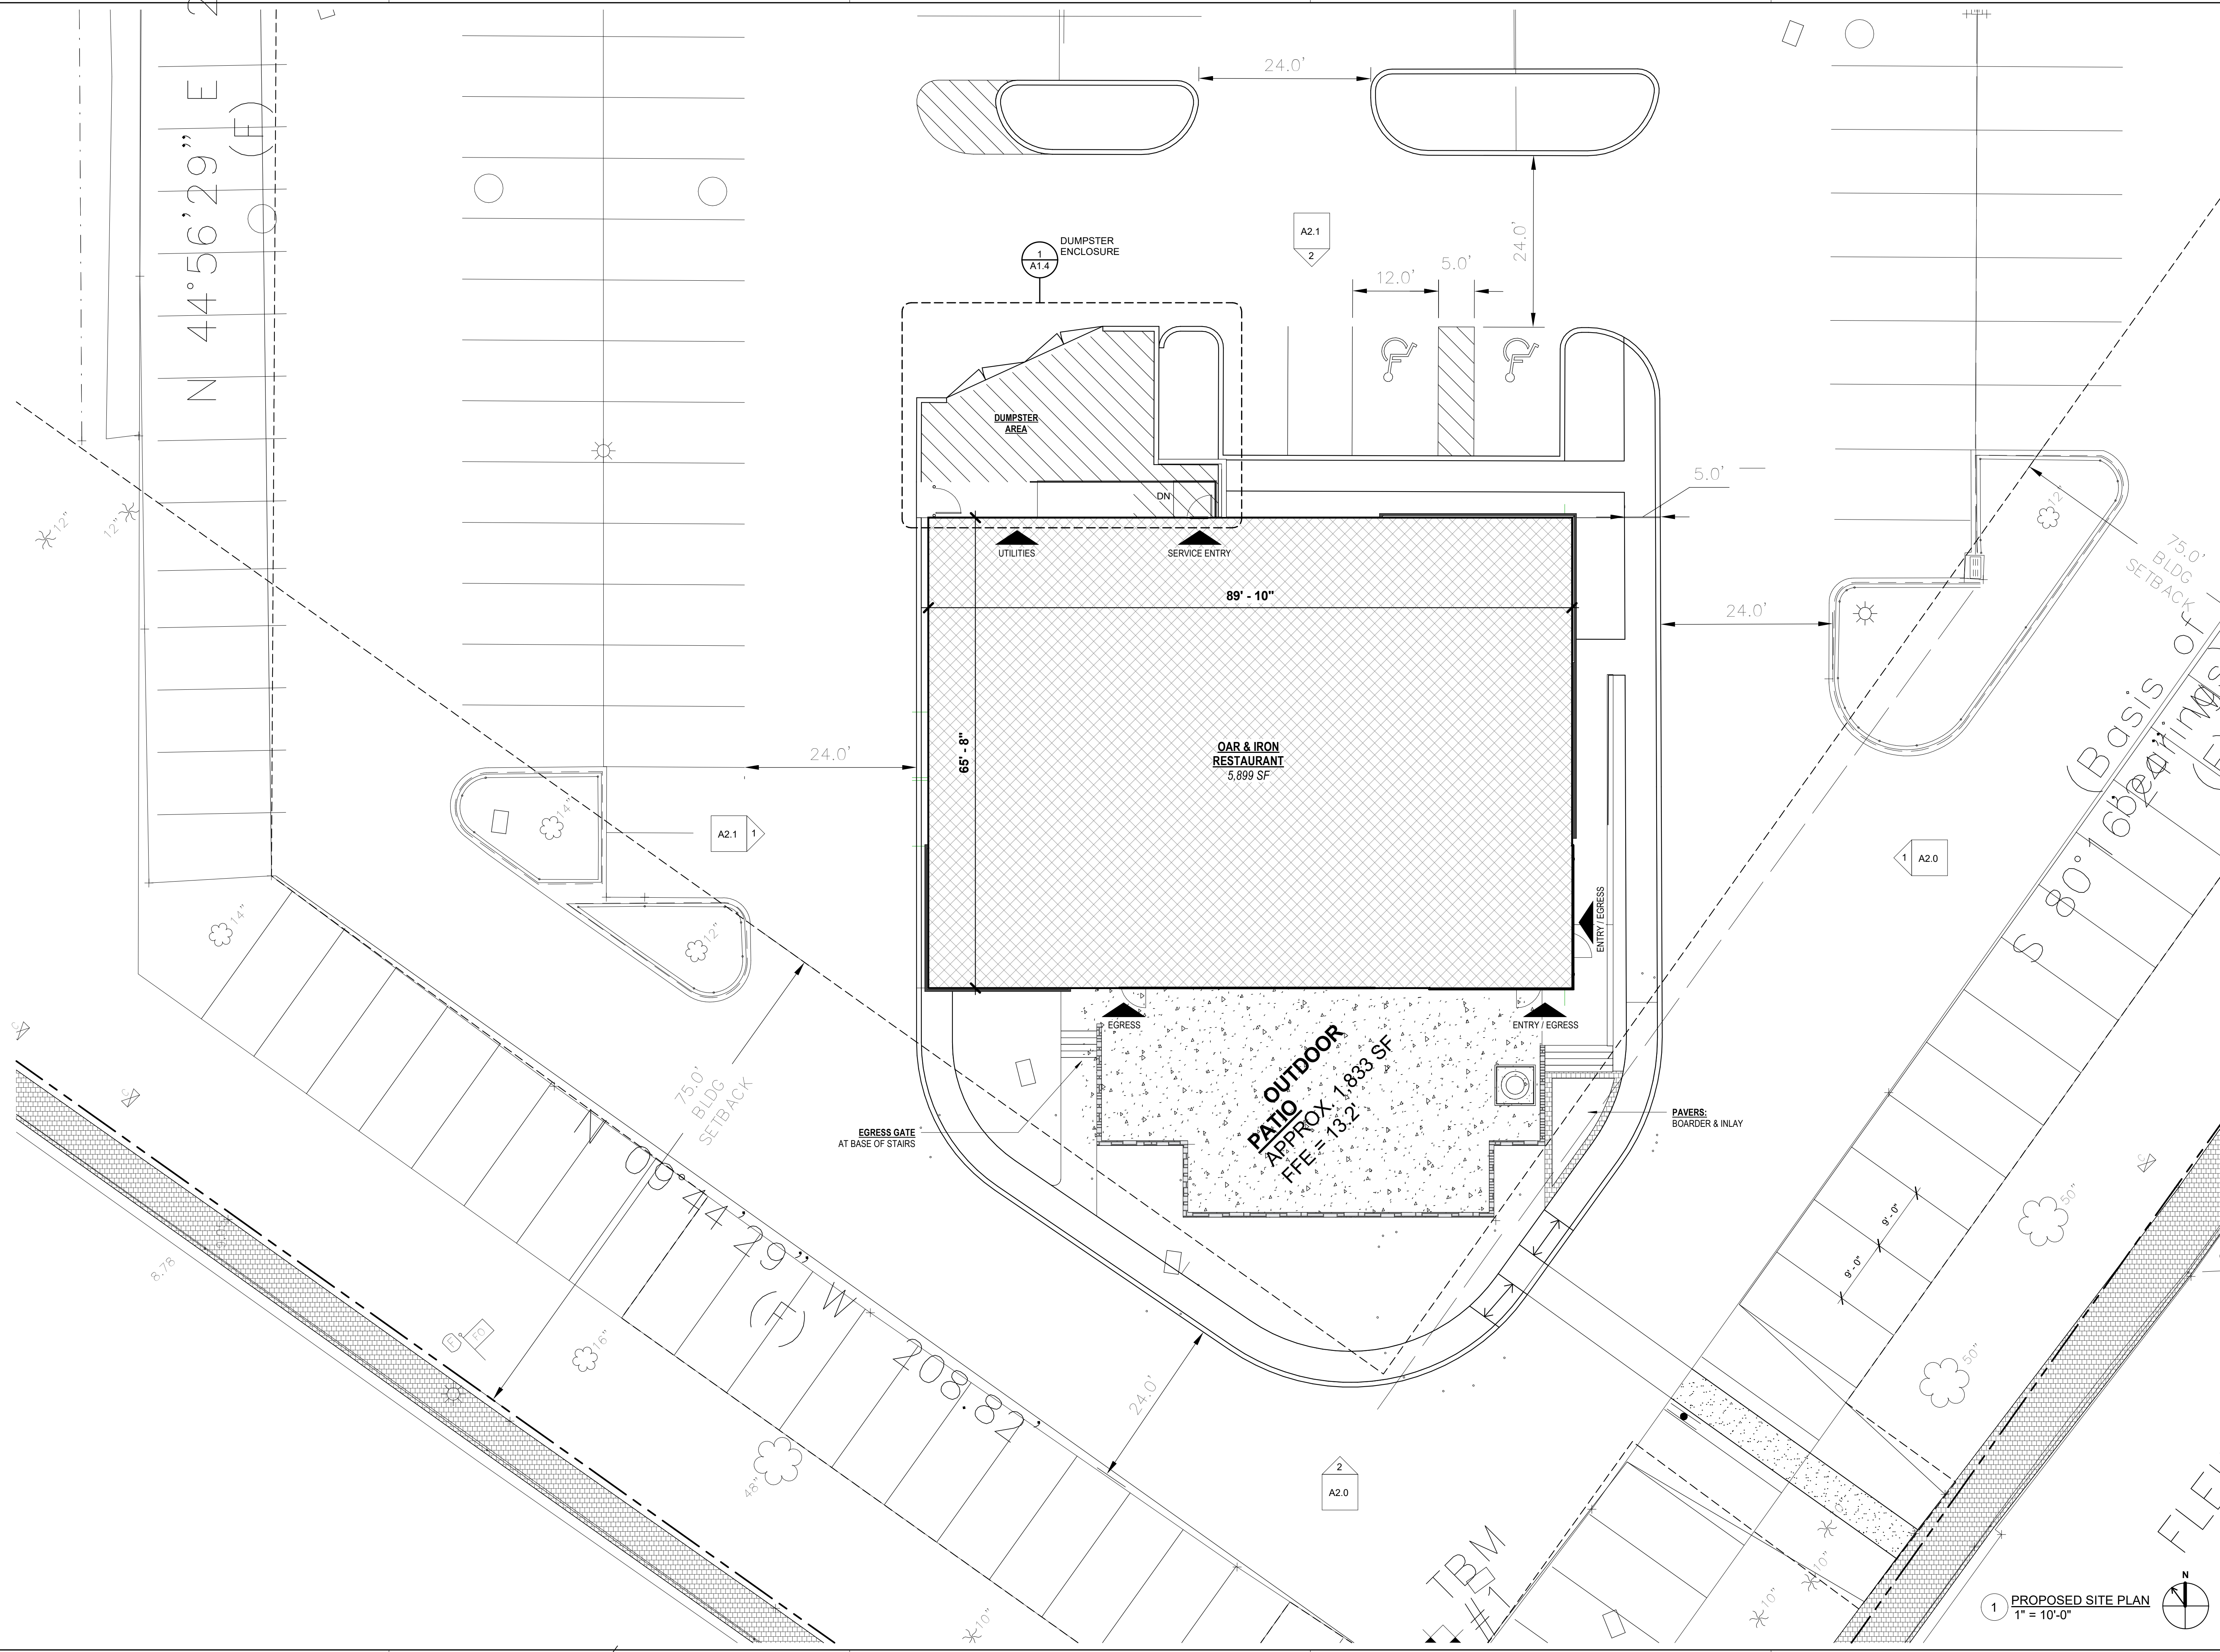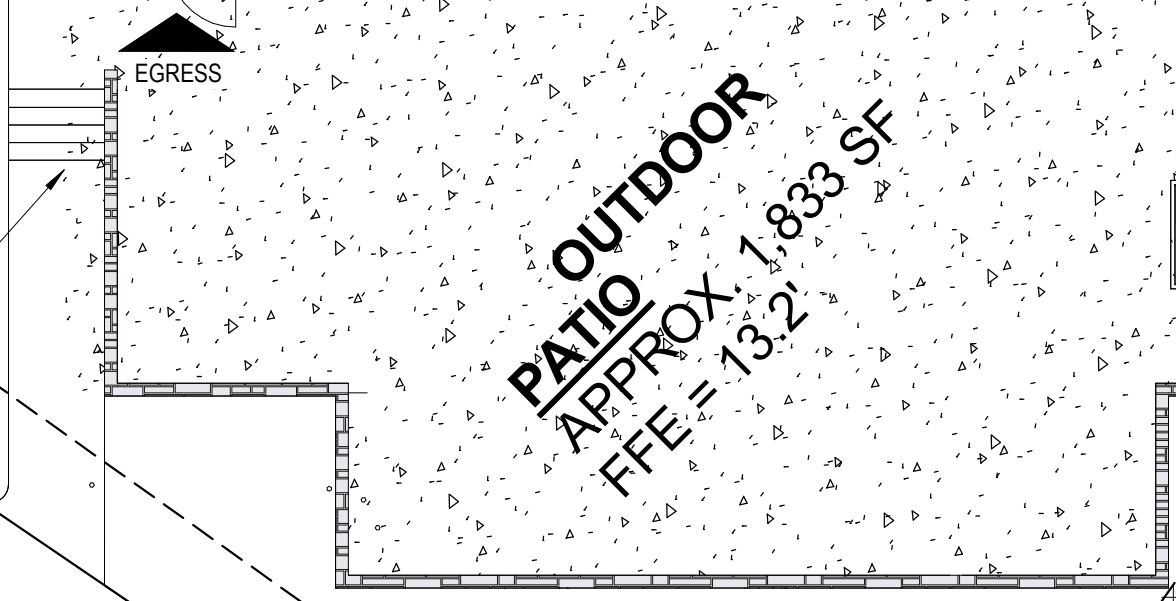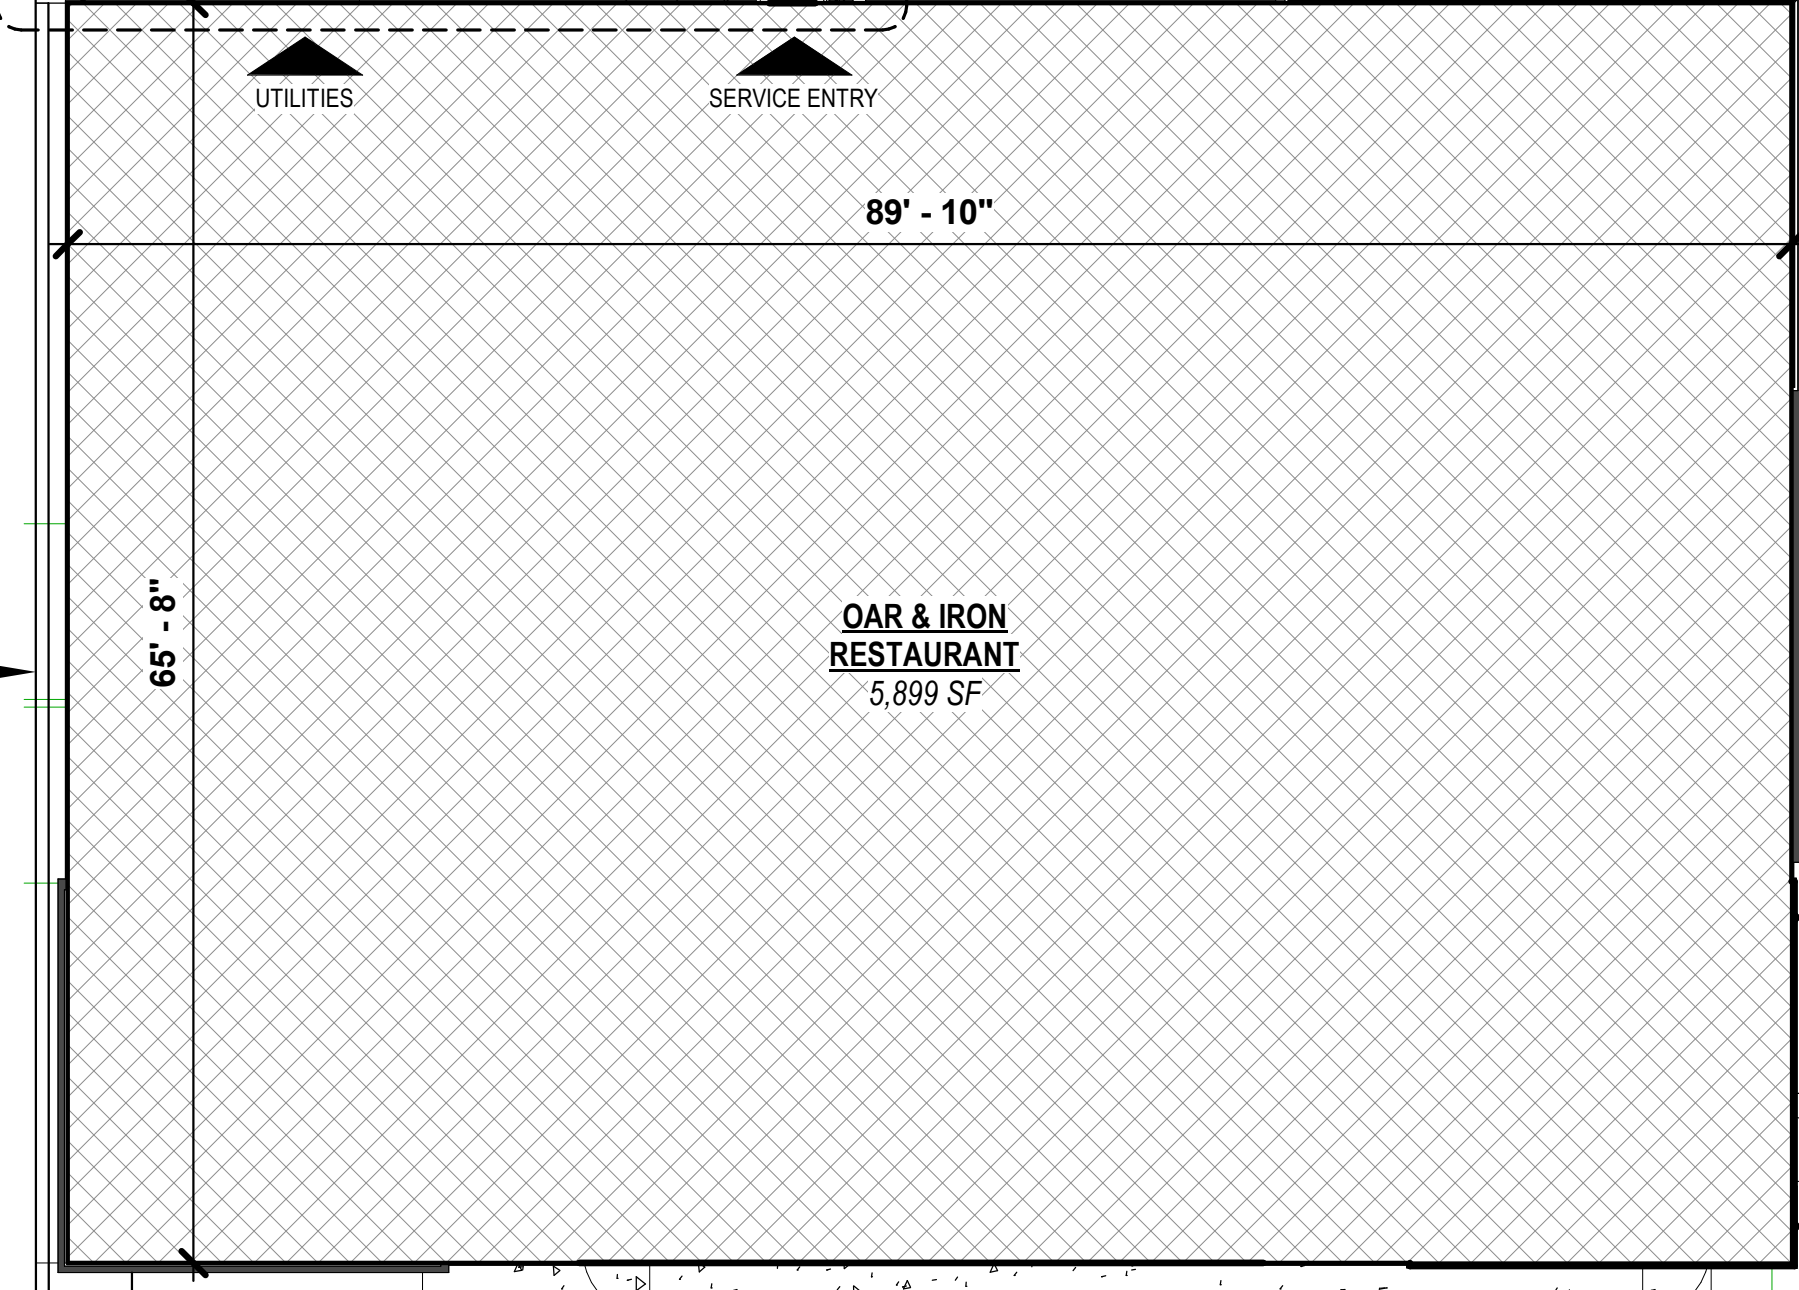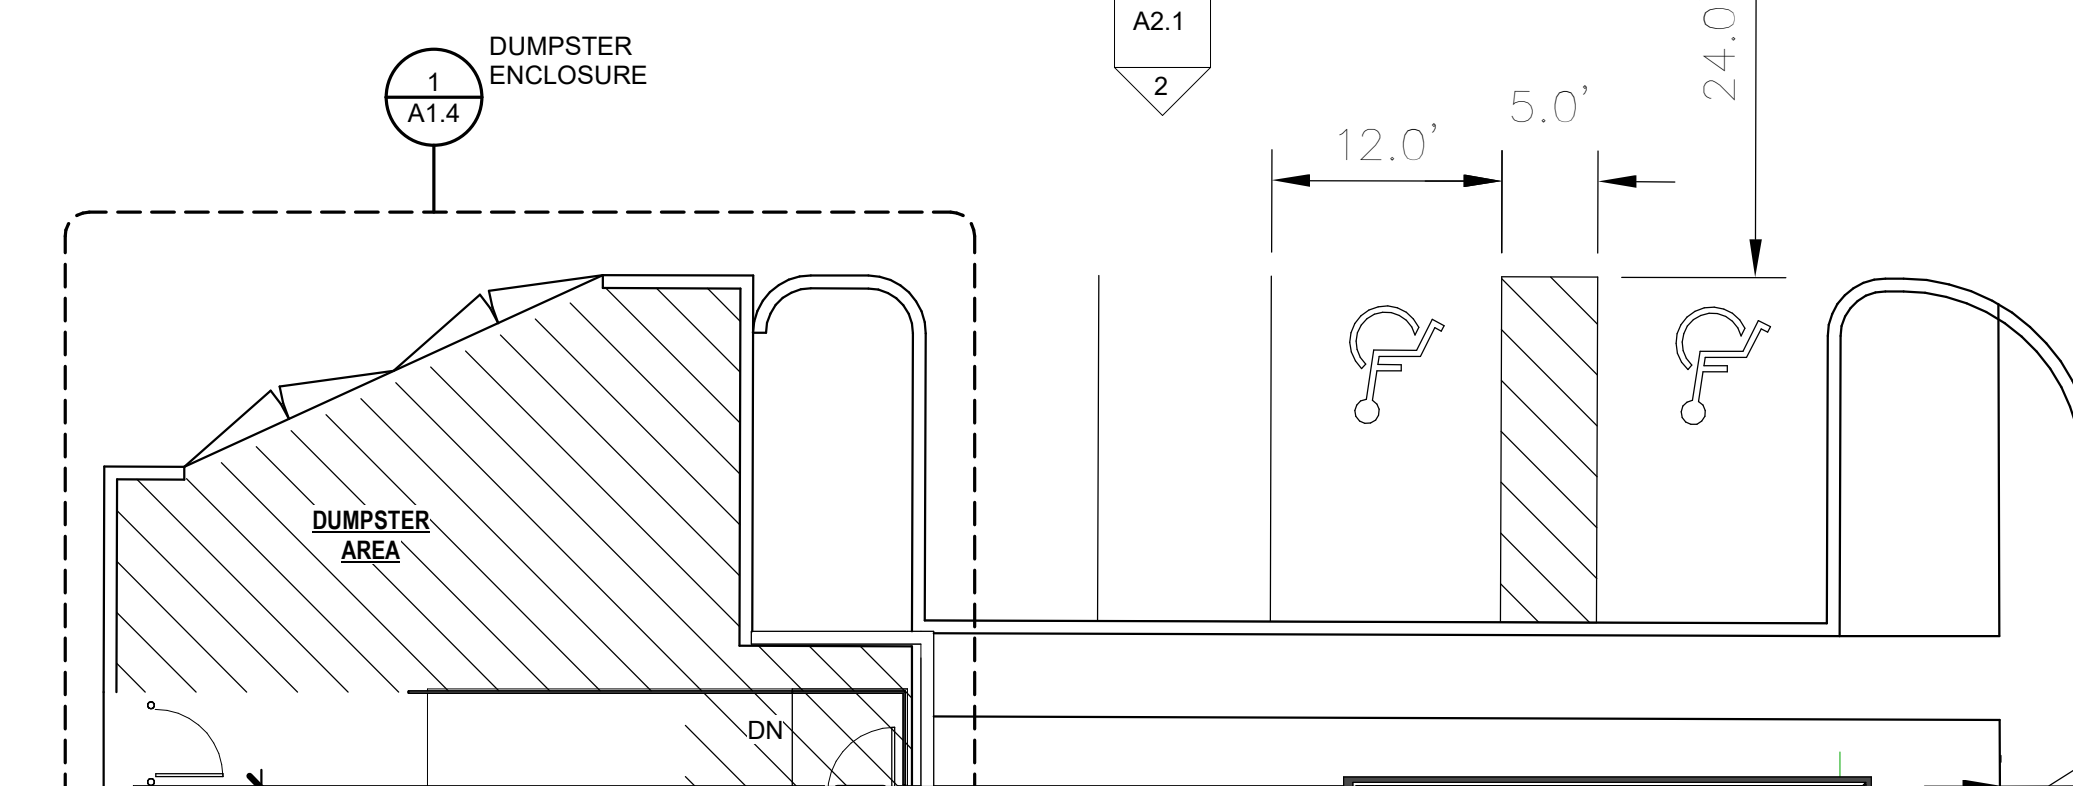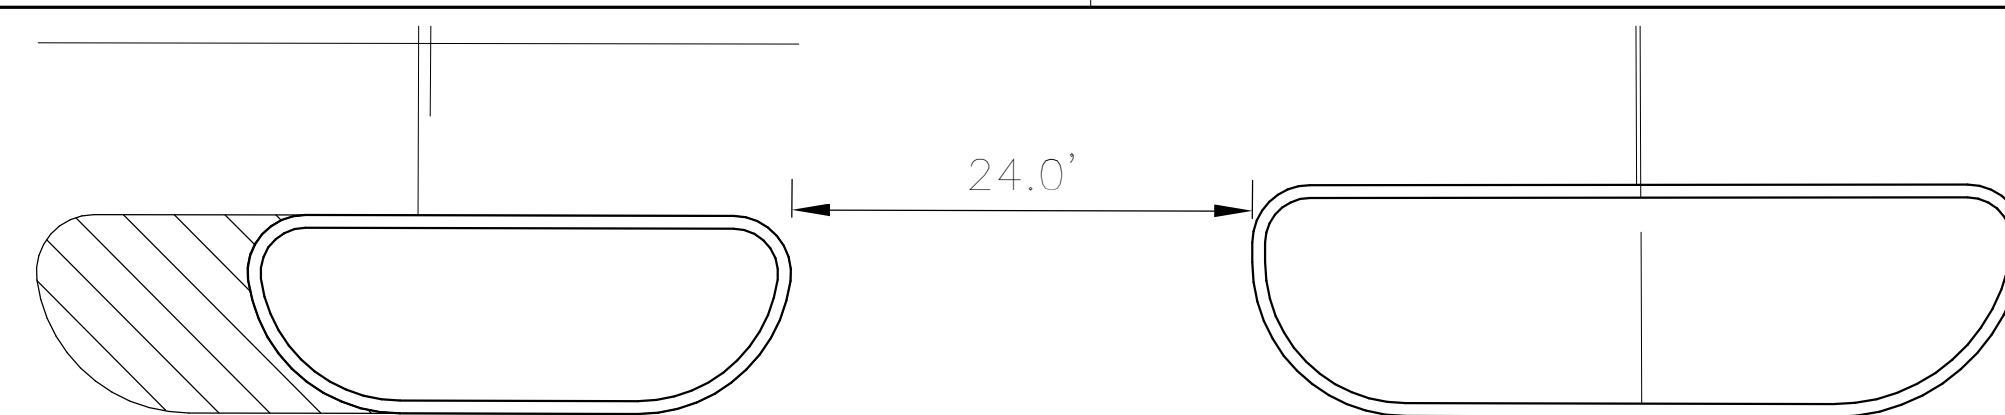

LYFarchitects
LAGRASSE YANOWITZ & FEYL
Architecture • Land Planning • Construction Management
One Elm Square | Andover | MA | 01810
(978) 470.3675 | www.LYFarchitects.com

Prepared for:
Location: Approver

OAR & IRON
COASTLAND MALL, NAPLES, FL
1800 9TH ST. N., CITY OF NAPLES, FL

ARCHITECTURAL SITE PLAN


LYF 2021 ©

ALL PLANS, SPECIFICATIONS AND IDEAS ARE THE PROPERTY OF LYF. RIGHTS OF USE ARE CONDITIONAL AND ARE GRANTED UNDER FULL COMPENSATION AND LIMITED TO ONE-TIME USE TO CONSTRUCT A SINGLE PROJECT ON THE SITE SO INDICATED. REPRODUCTION OF THESE PLANS FOR ANY OTHER CONSTRUCTION OR ANY OTHER APPLICATION IS STRICTLY PROHIBITED WITHOUT THE WRITTEN PERMISSION OF LYF.

Mark	Date
REVISIONS	
Date	02/14/2023
Scale	1" = 10'-0"
Job No.	3094
Sheet No.	

1 PROPOSED SITE PLAN
1" = 10'-0"

A1.0

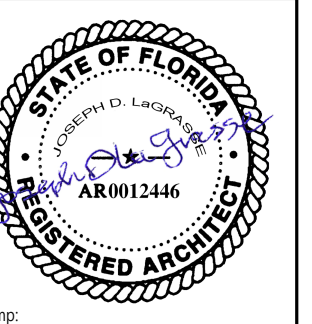

Stamp:


OAR & IRON
COASTLAND MALL, NAPLES, FL
1800 9TH ST. N. CITY OF NAPLES, FL

DUMPSTER ENCLOSURE PLAN & DETAILS


LYF 2021 ©
ALL PLANS, SPECIFICATIONS AND IDEAS ARE THE PROPERTY OF LYF. RIGHTS OF USE ARE CONDITIONAL AND ARE GRANTED UNDER FULL COMPENSATION AND LIMITED TO A ONE-TIME USE TO CONSTRUCT A SINGLE PROJECT ON THE SITE SO INDICATED. USE OF THE WORK AND ANY DERIVATIVE WORK COVERED UNDER THIS COPYRIGHT FOR OTHER PROJECTS IS PROHIBITED. THE USE OR REPRODUCTION OF THESE PLANS FOR ANY OTHER CONSTRUCTION OR PERMIT APPLICATION IS STRICTLY PROHIBITED WITHOUT PRIOR WRITTEN PERMISSION OF LYF.

Mark	Date
REVISIONS	
Date	02/14/2023
Scale	As indicated
Job No.	3094
Sheet No.	


A1.4

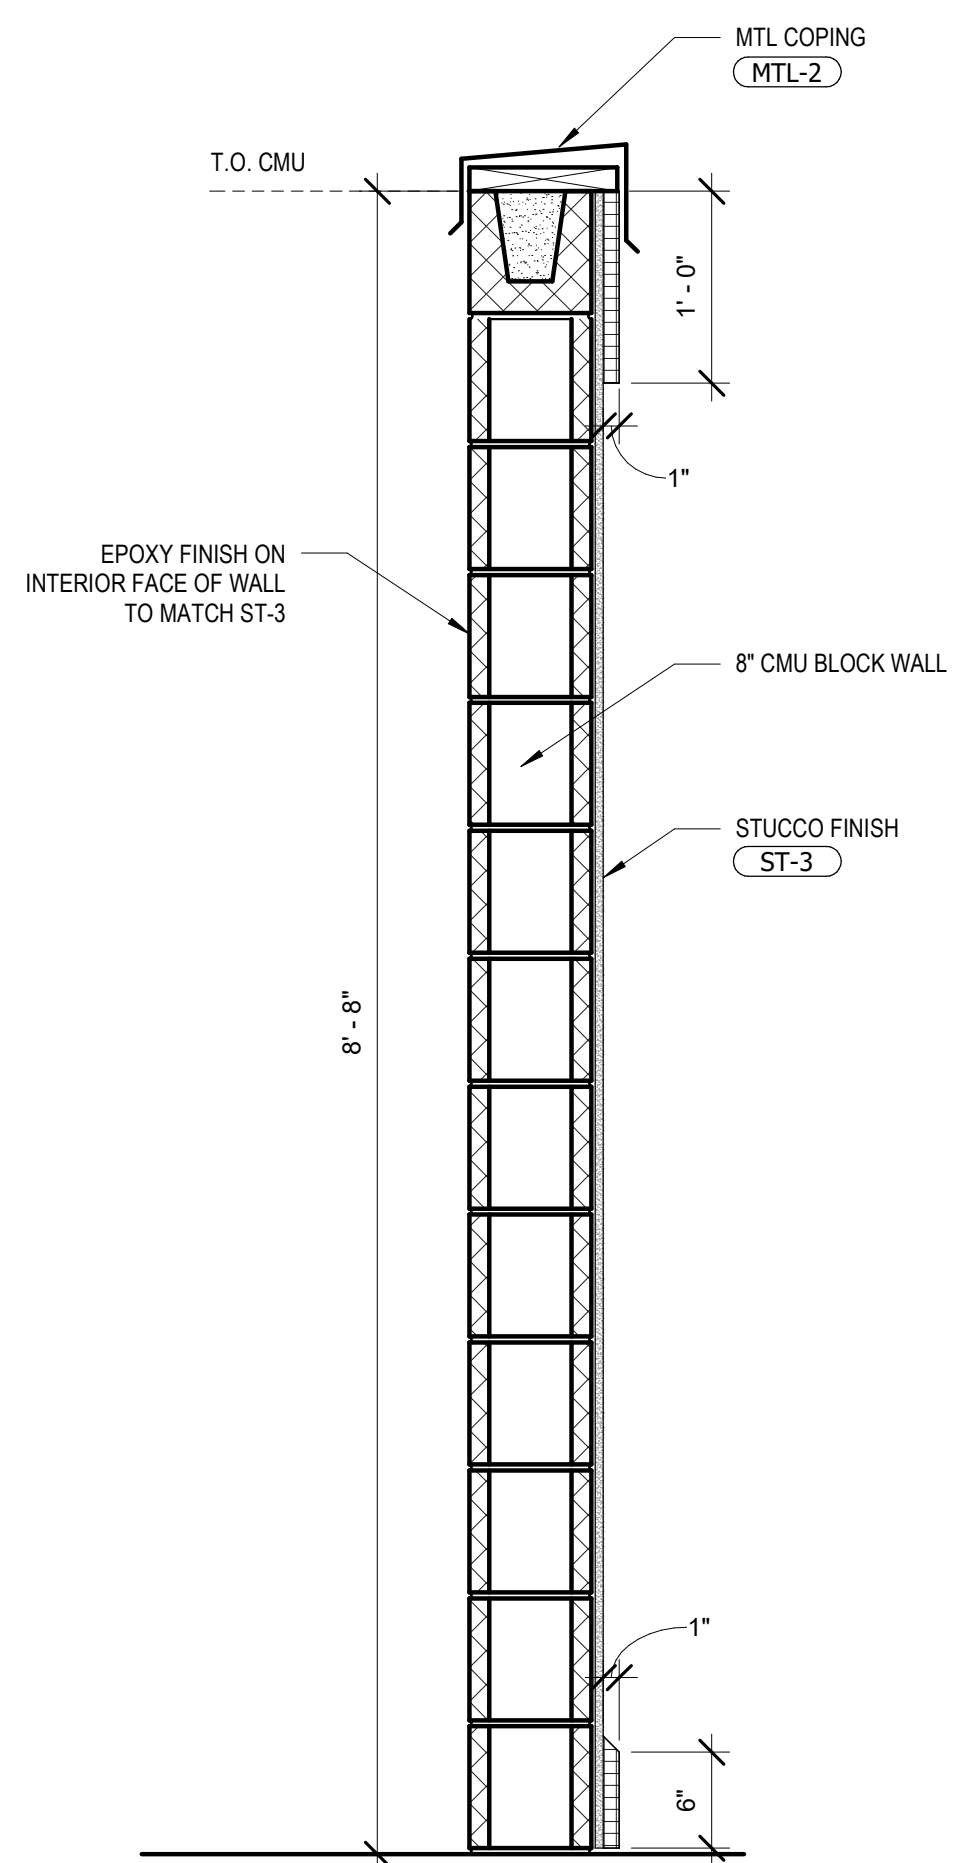

3 DUMPS. ENCLOSURE WALL SECTION
1" = 1'-0"

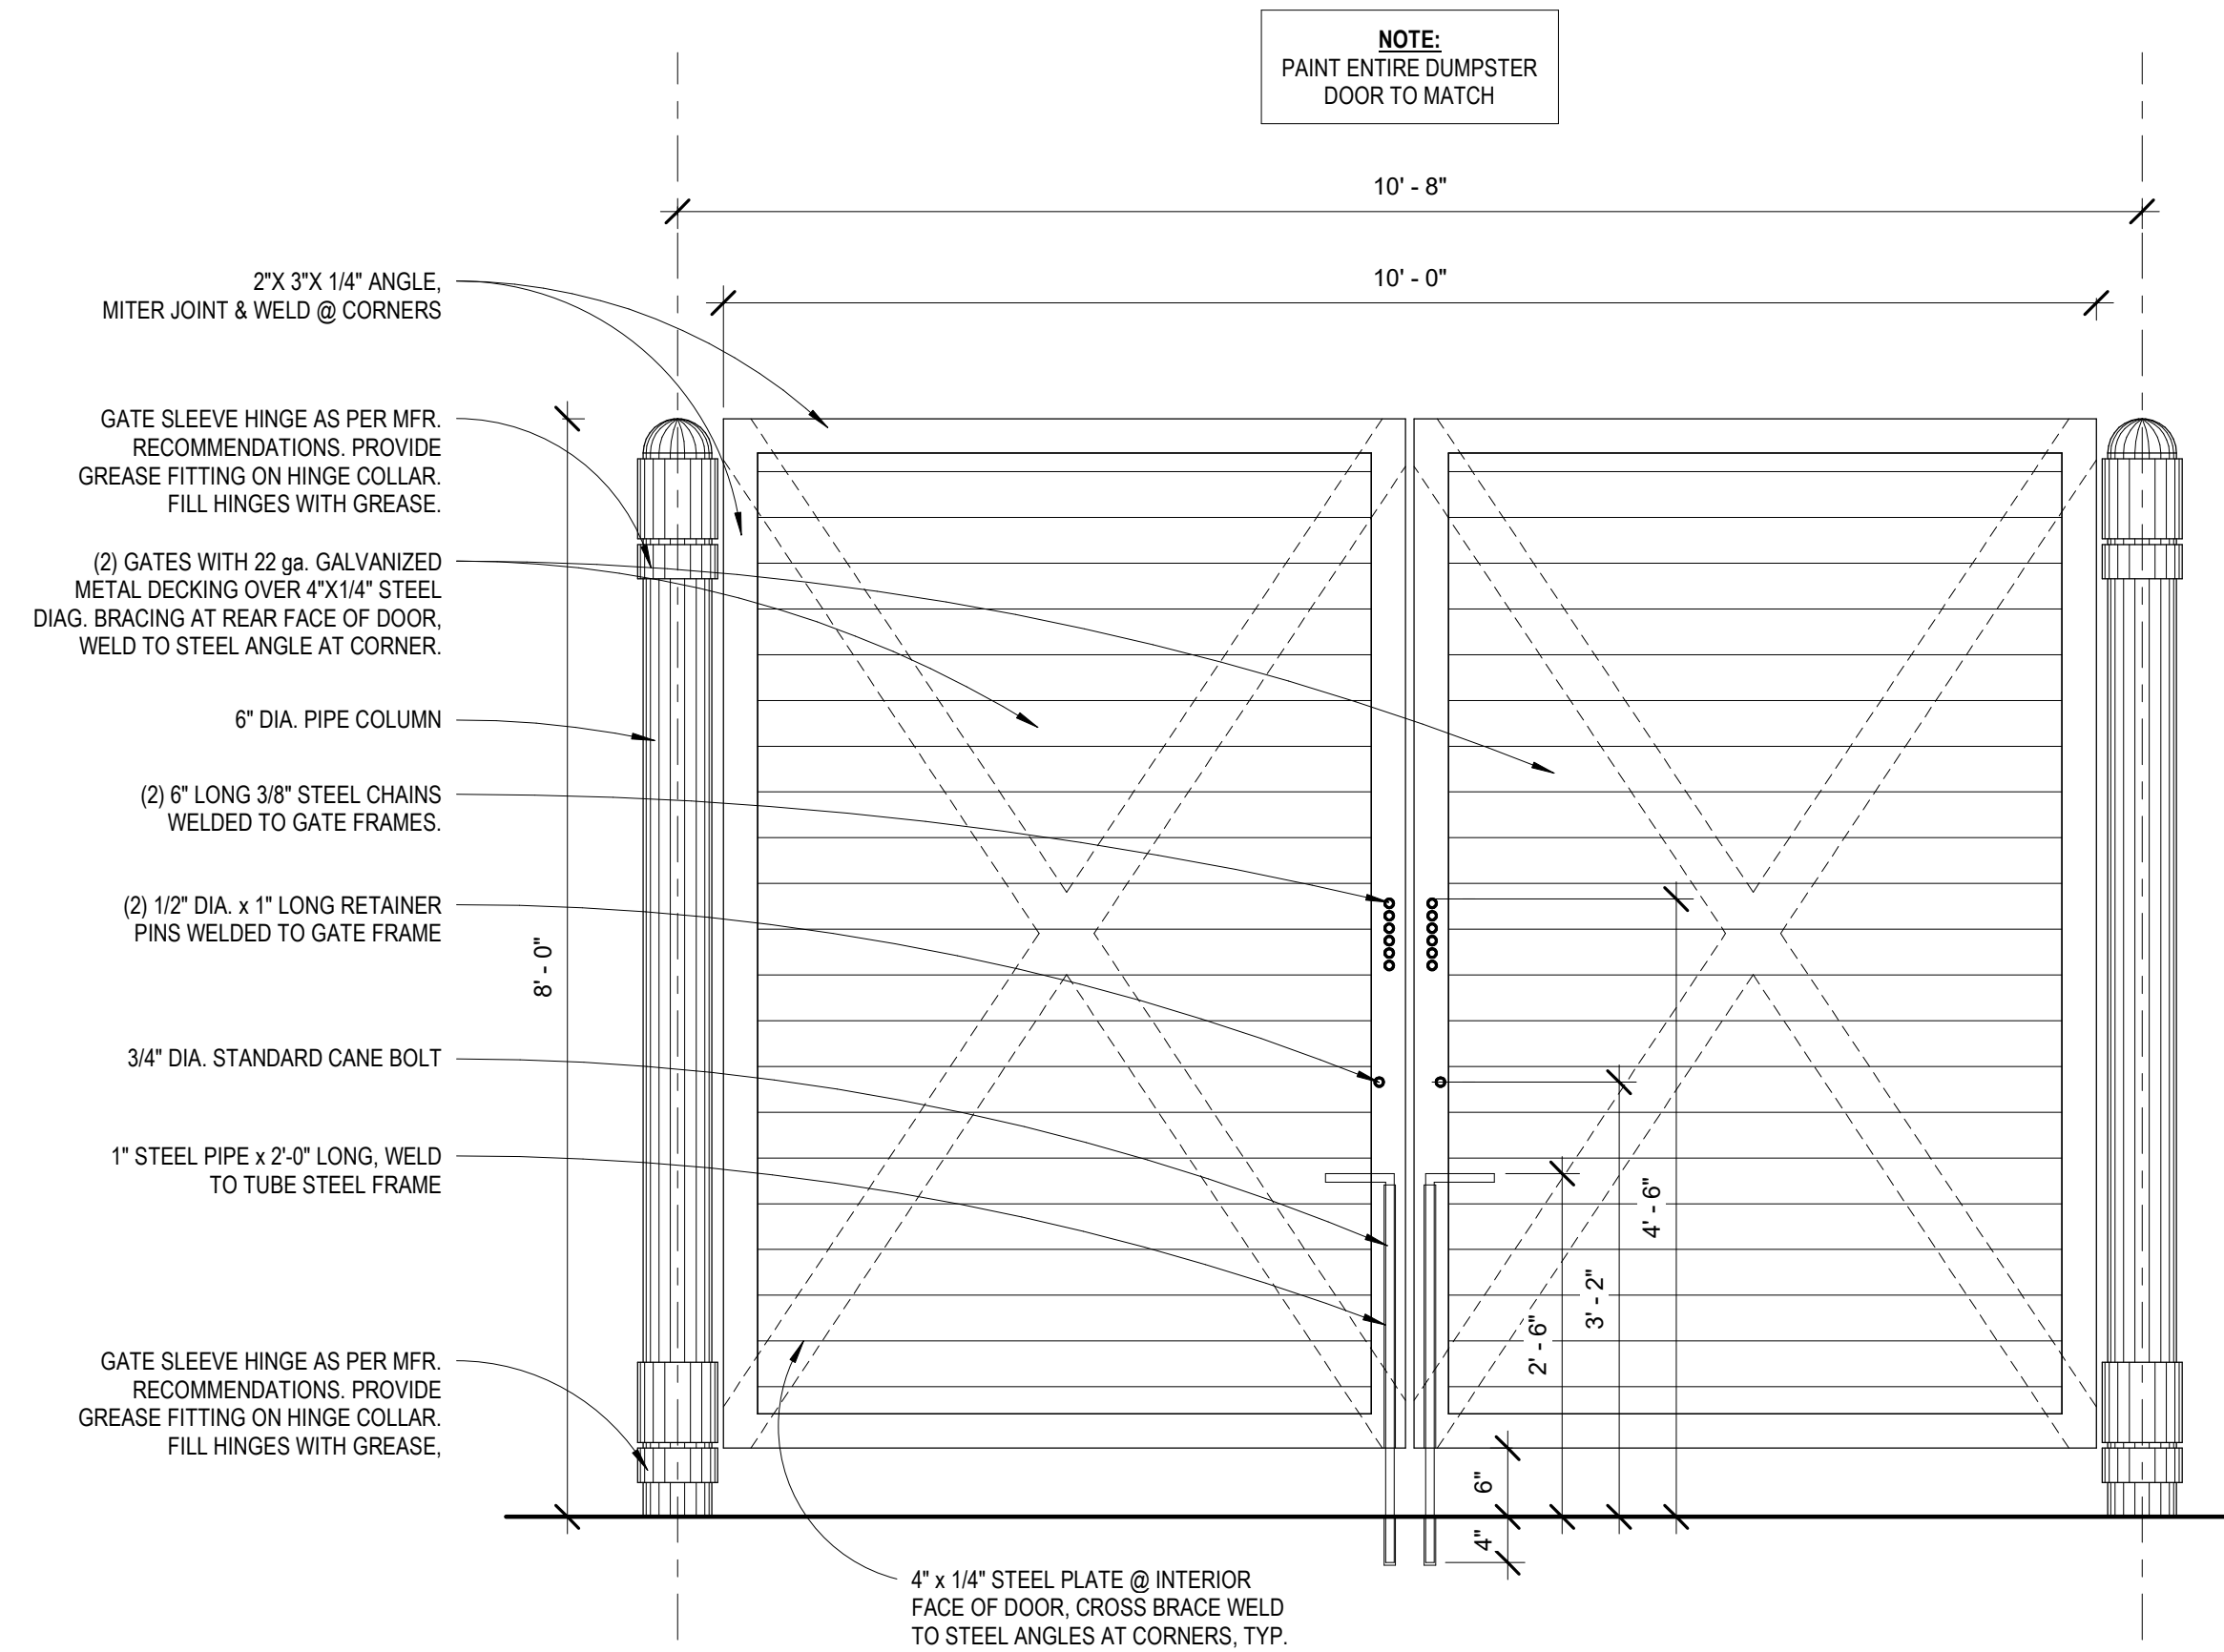

2 TYP. DUMPSTER GATE
3/4" = 1'-0"

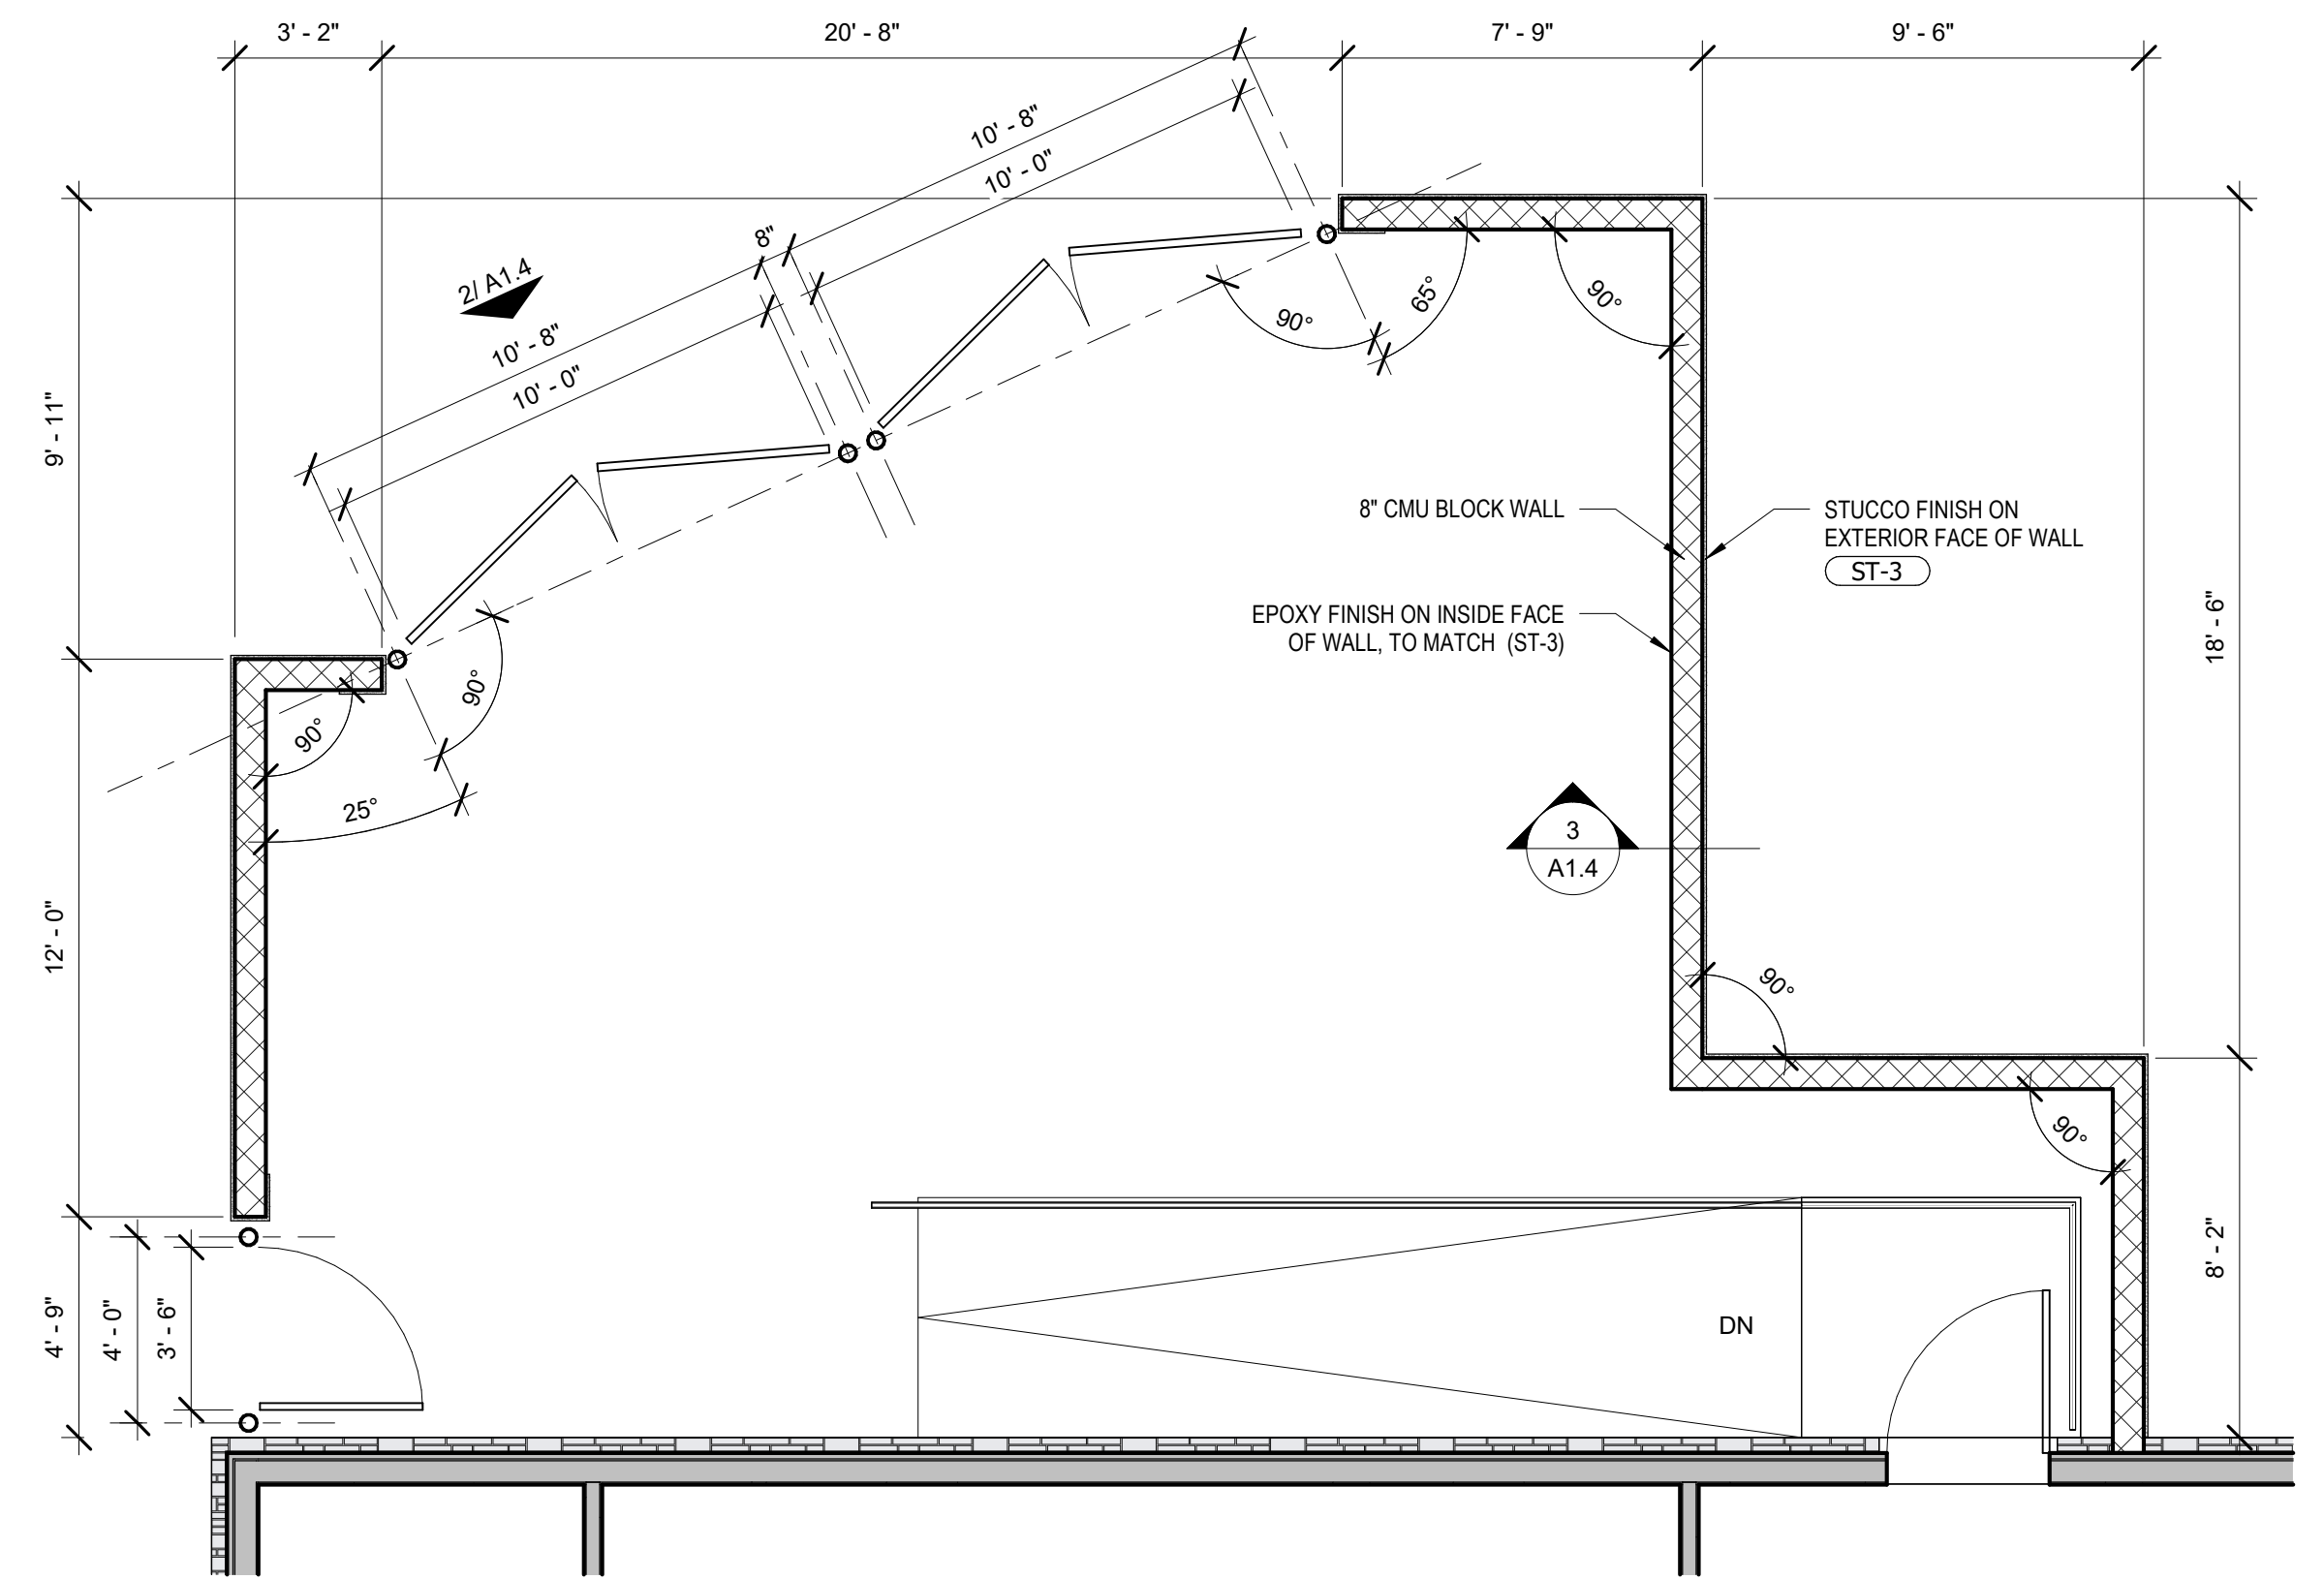


1 DUMPSTER ENCLOSURE PLAN
1/4" = 1'-0"

EXTERIOR MATERIAL LEGEND		
TAG	DESCRIPTION	SPECIFICATIONS / NOTES
AS-1	ALUMINUM STOREFRONT (BLACK / DARK BRONZE)	
MTL-1	METAL PANEL BANDING (WHITE)	
MTL-2	METAL COPING (SIERRA TAN)	
MTL-3	METAL PANEL, DECORATIVE PERFORATION (WHITE) - WITH BACKLIGHTING	McNichols Perforated Metal, Round Aluminum Alloy, 3033 H-14, 0.2500" (1/4 Gauge), 5/8" Round on 7/8" staggered centers, 48% (OA) Open Area, (or sim)
ST-1	STUCCO (WHITE)	
ST-2	STUCCO (LIGHT GREY)	
ST-3	STUCCO (SLATE BLUE, TBD)	
ST-4	STUCCO (MATCH TO MTL-2-SIERRA-TAN)	
SV-1	STONE VENEER, THIN STACKED STONE, PRECAST CAP	GB STONEWORKS: THIN STONE VENEERS - STACKED STONES - DARK FOREST (ALT) ARGO STONE USA: "GREY SEA SLATE" STONE 0210
SWS-1	SLIDING WALL SYSTEM (BLACK / DARK BRONZE)	




1 FRONT ELEVATION
3/16" = 1'-0"

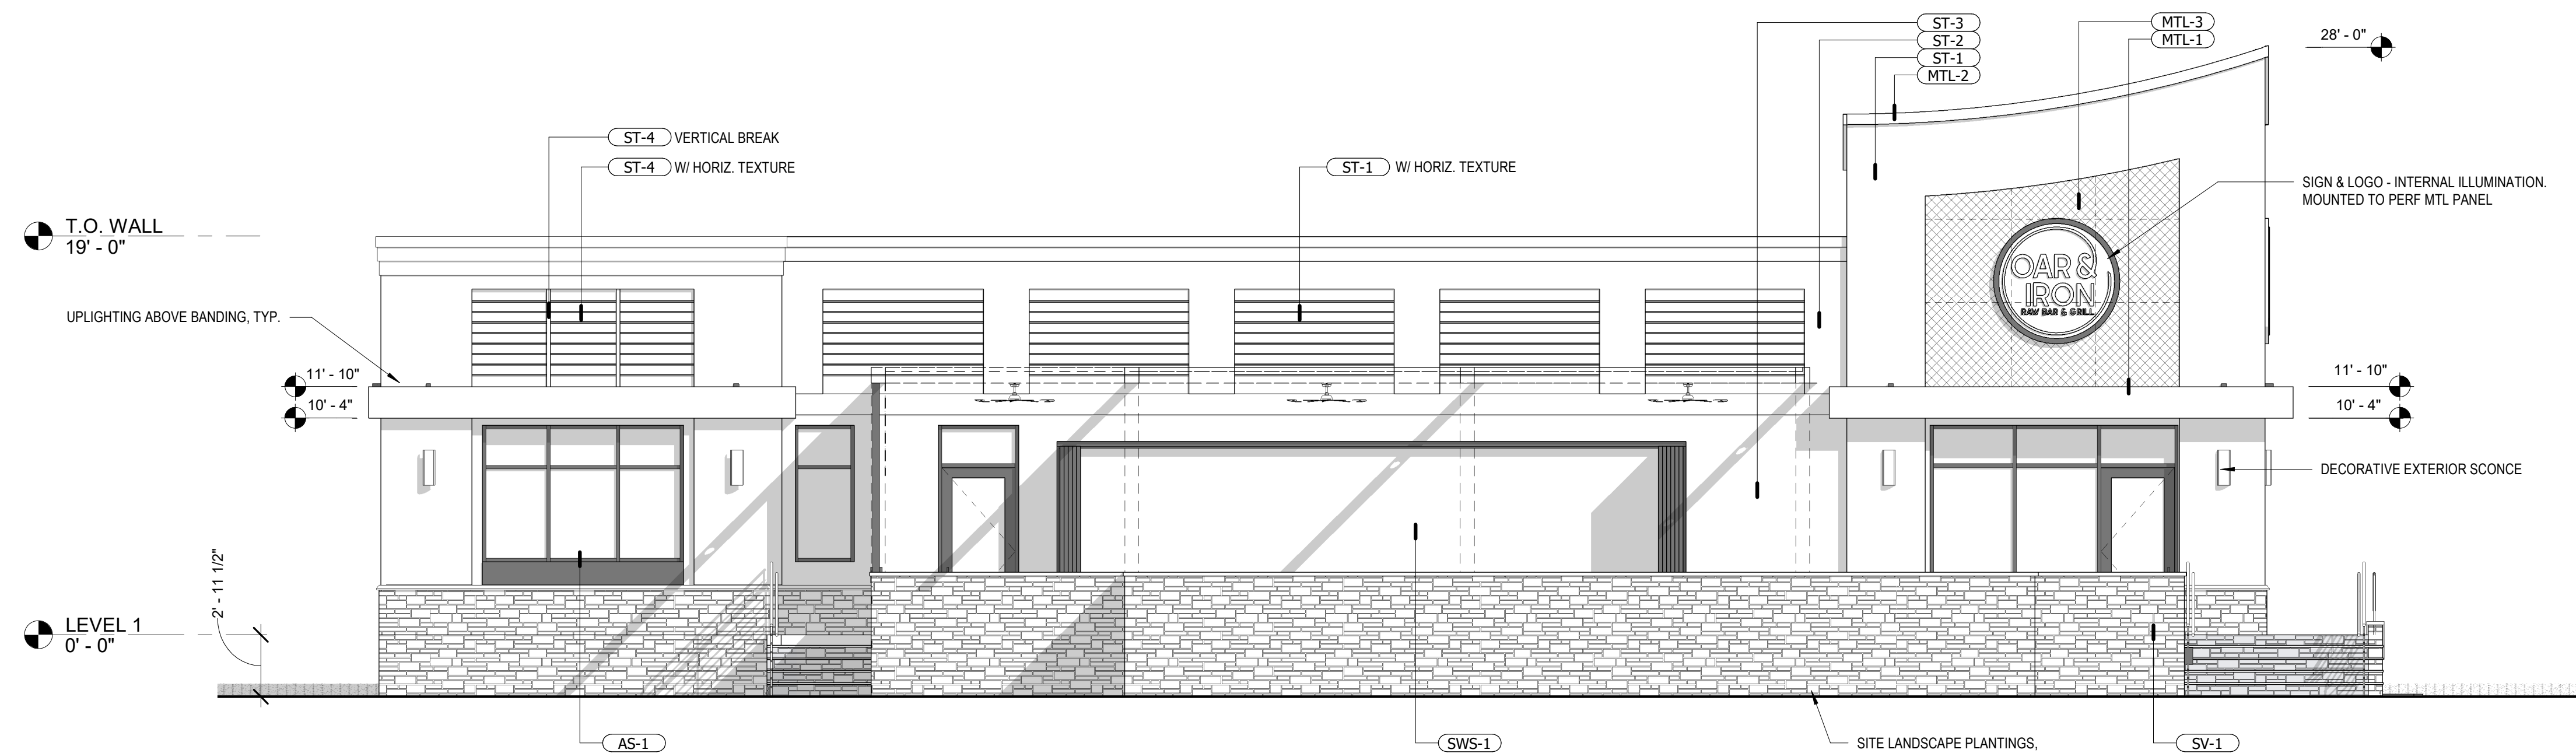

2 FRONT-SIDE ELEVATION
3/16" = 1'-0"



LYFarchitects
LAGRASSE YANOWITZ & FEYL
Architecture • Land Planning • Construction Management
One Elm Square | Andover | MA | 01810
(978) 470.3675 | www.LYFarchitects.com

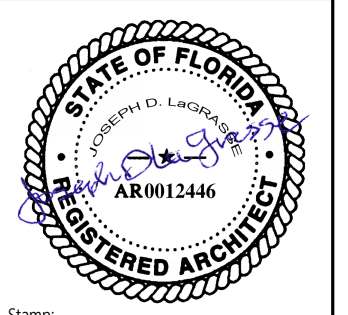

Stamp

OAR & IRON
COASTLAND MALL, NAPLES, FL
1800 9TH ST. N., CITY OF NAPLES, FL



BUILDING ELEVATIONS I

Prepared for: LYF 2021 ©
Location: Andover
All plans, specifications and ideas are the property of LYF. Rights of use are conditional and are granted under full compensation and limited to a one-time use to construct a single project on the site so indicated. Use of the work and any derivative work covered under this copyright for other projects is prohibited. The use or reproduction of these plans for any other construction or permit application is strictly prohibited without prior written permission of LYF.

Mark	Date
REVISIONS	
Date	02/14/2023
Scale	3/16" = 1'-0"
Job No.	3094
Sheet No.	

A2.0

EXTERIOR MATERIAL LEGEND		
TAG	DESCRIPTION	SPECIFICATIONS / NOTES
AS-1	ALUMINUM STOREFRONT (BLACK / DARK BRONZE)	
MTL-1	METAL PANEL BANDING (WHITE)	
MTL-2	METAL COPING (SIERRA TAN)	
MTL-3	METAL PANEL, DECORATIVE PERFORATION (WHITE) - WITH BACKLIGHTING	McNichols Perforated Metal, Round Aluminum Alloy, 3033 H-14, 0.2500" (1/4 Gauge), 5/8" Round on 7/8" staggered centers, 48% (OA) Open Area, (or sim)
ST-1	STUCCO (WHITE)	
ST-2	STUCCO (LIGHT GREY)	
ST-3	STUCCO (SLATE BLUE, TBD)	
ST-4	STUCCO (MATCH TO MTL-2-SIERRA-TAN)	
SV-1	STONE VENEER, THIN STACKED STONE, PRECAST CAP	GB STONEWORKS: THIN STONE VENEERS - STACKED STONES - DARK FOREST (ALT) ARGO STONE USA: "GREY SEA SLATE" STONE 0210
SWS-1	SLIDING WALL SYSTEM (BLACK / DARK BRONZE)	

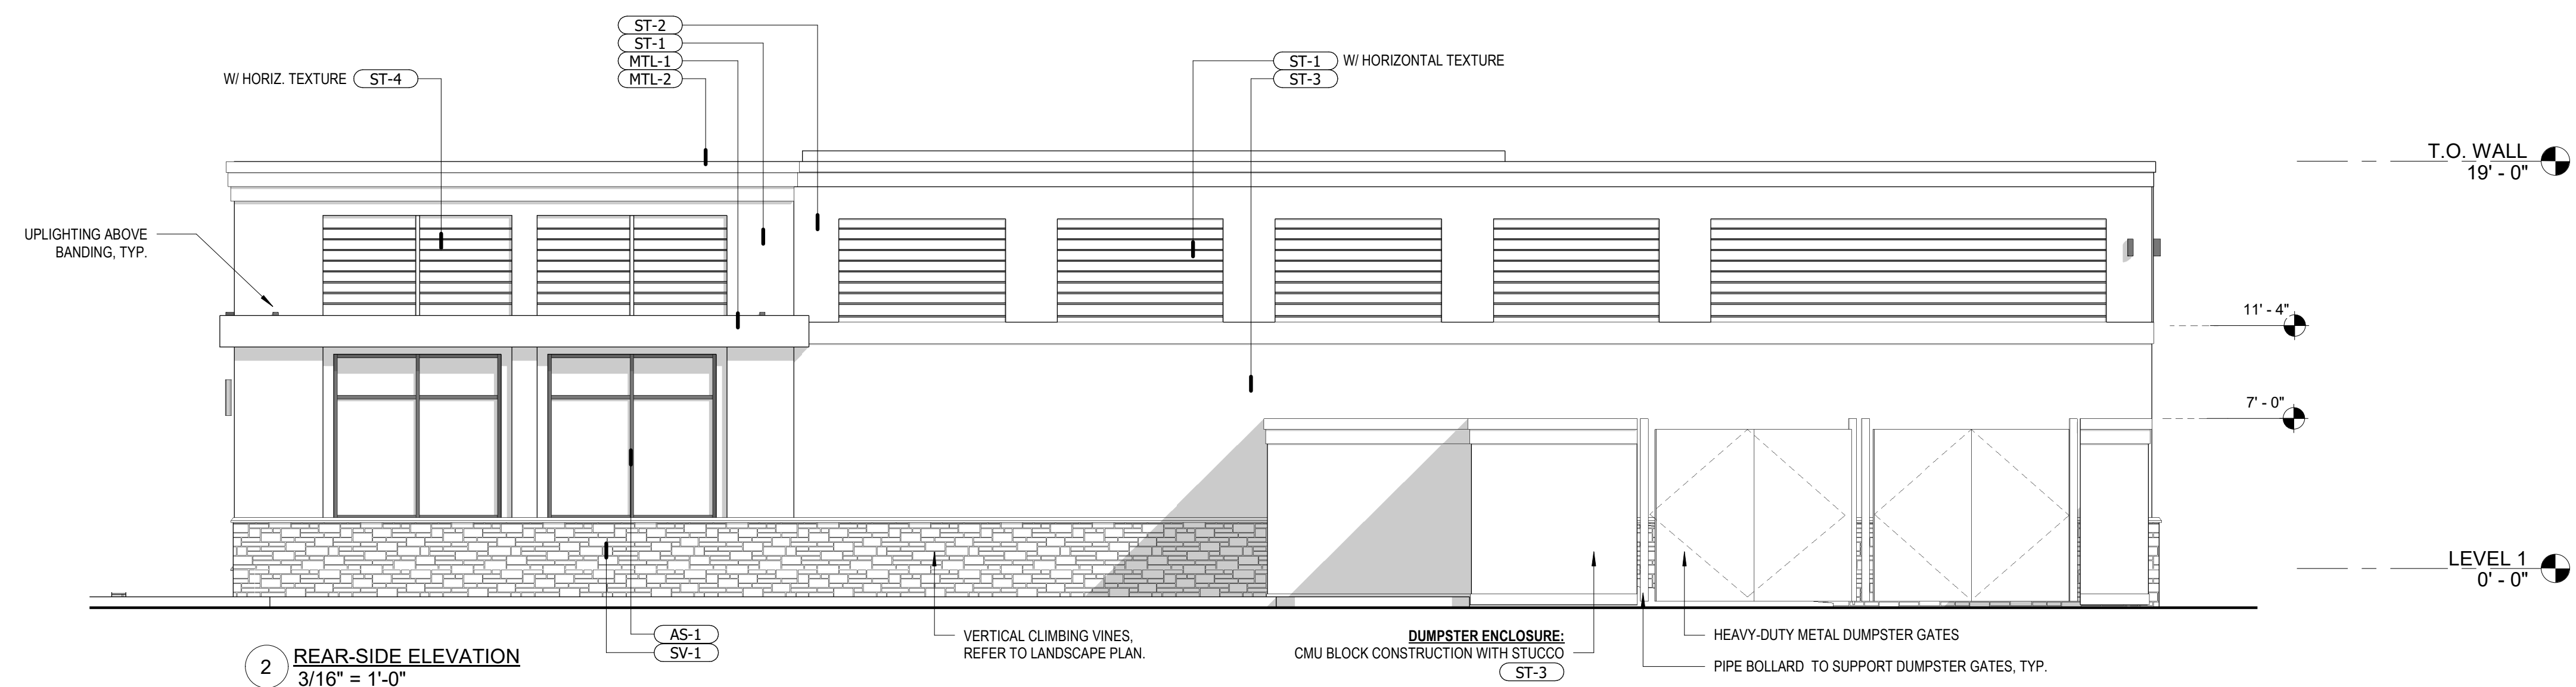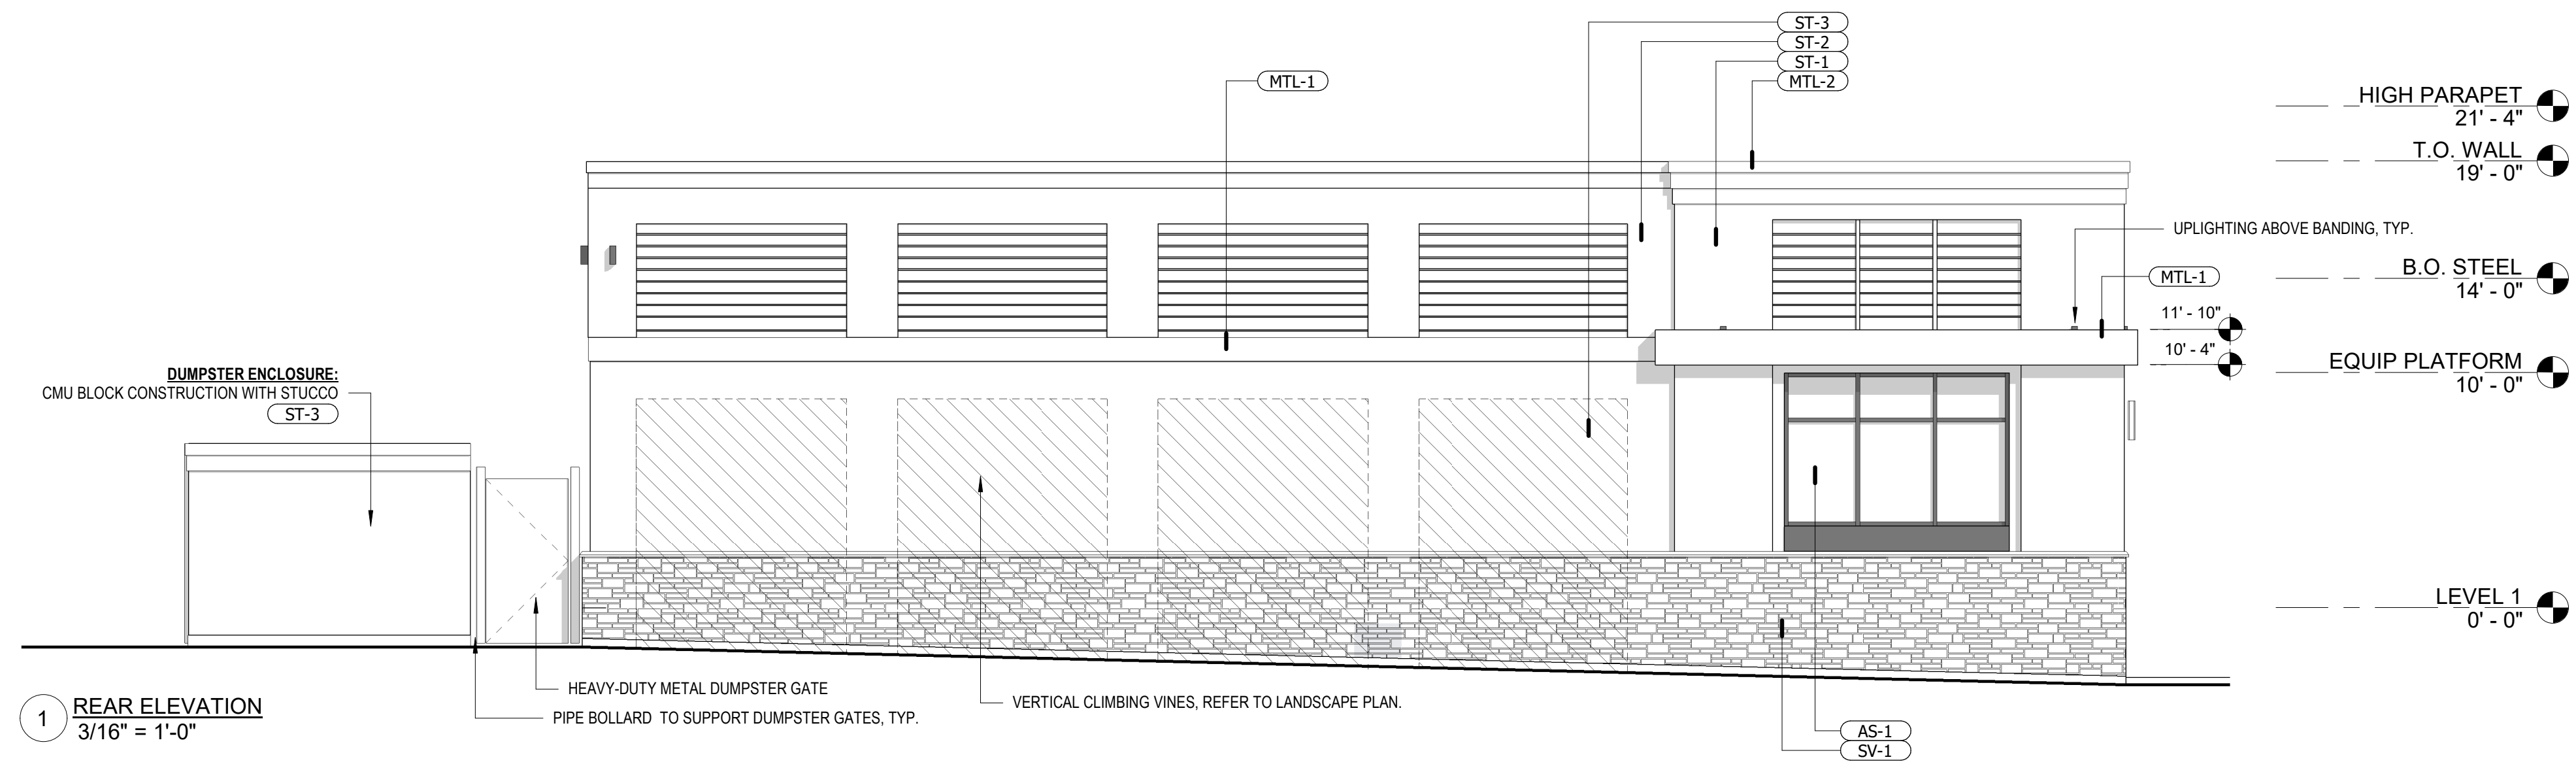

OAR & IRON
COASTLAND MALL, NAPLES, FL
1800 9TH ST. N., CITY OF NAPLES, FL

BUILDING ELEVATIONS II

LYF 2021 ©
ALL PLANS, SPECIFICATIONS AND IDEAS ARE THE PROPERTY OF LYF. RIGHTS OF USE ARE CONDITIONAL AND ARE GRANTED UNDER FULL COMPENSATION AND LIMITED TO A ONE-TIME USE TO CONSTRUCT A SINGLE PROJECT ON THE SITE SO INDICATED. USE OF THE WORK AND ANY DERIVATIVE WORK COVERED UNDER THIS COPYRIGHT FOR OTHER PROJECTS IS PROHIBITED. THE USE OR REPRODUCTION OF THESE PLANS FOR ANY OTHER CONSTRUCTION OR PERMIT APPLICATION IS STRICTLY PROHIBITED WITHOUT PRIOR WRITTEN PERMISSION OF LYF.

Mark	Date
REVISIONS	
Date	02/14/2023
Scale	3/16" = 1'-0"
Job No.	3094
Sheet No.	

A2.1