

# CITY OF NAPLES, FLORIDA

## AGREEMENT (PROFESSIONAL SERVICES)

**Bid/Proposal No.** 065-12

**Contract No.** 12-00075

**Project Name** Design/Build Decorative Mast-Arm at 5<sup>th</sup> Avenue & 3<sup>rd</sup> Street South

THIS AGREEMENT (the "Agreement") is made and entered into this **14<sup>th</sup> day of November, 2012** by and between the **City of Naples**, a Florida municipal corporation, (the "CITY") and **Onpower Services, Inc.**, a Florida corporation, **7676 Jean Blvd, Fort Myers, Florida, 33967**, (the "CONTRACTOR").

### WITNESSETH:

WHEREAS, the CITY desires to obtain the services of the CONTRACTOR concerning certain services specified in this Agreement (referred to as the "Project"); and

WHEREAS, the CONTRACTOR has submitted a proposal for provision of those services; and

WHEREAS, the CONTRACTOR represents that it has expertise in the type of professional services that will be required for the Project.

NOW, THEREFORE, in consideration of the mutual covenants and provisions contained herein, the parties hereto agree as follows:

### ARTICLE ONE CONTRACTOR'S RESPONSIBILITY

1.1. The Services to be performed by CONTRACTOR are generally described as **the replacement of existing traffic signal at intersection of 5<sup>th</sup> Avenue South and 3<sup>rd</sup> Street South with a decorative mast-arm assembly**, and may be more fully described in the Scope of Services, attached as **EXHIBIT A** and made a part of this Agreement.

1.2. The CONTRACTOR agrees to obtain and maintain throughout the period of this Agreement all such licenses as are required to do business in the State of Florida, the City of Naples, and in Collier County, Florida, including, but not limited to, all licenses required by the respective state boards and other governmental agencies responsible for regulating and licensing the professional services to be provided and performed by the CONTRACTOR pursuant to this Agreement.

1.3. The CONTRACTOR agrees that, when the services to be provided hereunder relate to a professional service which, under Florida Statutes, requires a license, certificate of authorization or other form of legal entitlement to practice such services, it shall employ or retain only qualified personnel to provide such services.

1.4. CONTRACTOR agrees to employ and designate, in writing, within 5 calendar days after receiving its Notice to Proceed, or other directive from the CITY, a qualified licensed professional to serve as the CONTRACTOR's project manager (the "Project Manager"). The Project Manager shall be authorized and

responsible to act on behalf of the CONTRACTOR with respect to directing, coordinating and administering all aspects of the services to be provided and performed under this Agreement.

1.5. The CONTRACTOR has represented to the CITY that it has expertise in the type of professional services that will be required for the Project. The CONTRACTOR agrees that all services to be provided by CONTRACTOR pursuant to this Agreement shall be subject to the CITY's review and approval and shall be in accordance with the generally accepted standards of professional practice in the State of Florida, as may be applied to the type of services to be rendered, as well as in accordance with all published laws, statutes, ordinances, codes, rules, regulations and requirements of any governmental agencies which regulate or have jurisdiction over the Project or the services to be provided and performed by CONTRACTOR. In the event of any conflicts in these requirements, the CONTRACTOR shall notify the CITY of such conflict and utilize its best professional judgment to advise CITY regarding resolution of the conflict.

1.6. The CONTRACTOR agrees not to divulge, furnish or make available to any third person, firm or organization, without CITY's prior written consent, or unless incident to the proper performance of the CONTRACTOR's obligations hereunder, or in the course of judicial or legislative proceedings where such information has been properly subpoenaed, any non-public information concerning the services to be rendered by CONTRACTOR hereunder, and CONTRACTOR shall require all of its employees, agents, subconsultants and subcontractors to comply with the provisions of this paragraph. However, the CONTRACTOR shall comply with the Florida Public Records laws.

1.7. The CONTRACTOR agrees not to employ or offer to employ any Elected Officer or City Managerial Employee of the CITY who in any way deals with, coordinates on, or assists with, the professional services provided in this Agreement, for a period of 2 years after termination of all provisions of this Agreement. For purposes of this paragraph, the term "Elected Officer" shall mean any member of the City Council. For purposes of this paragraph, the term "City Managerial Employee" shall mean the City Manager, the Assistant City Manager, the City Clerk, and any City department head or director. If the CONTRACTOR violates the provisions of this paragraph, the CONTRACTOR shall be required to pay damages to the CITY in an amount equal to any and all compensation which is received by the former Elected Officer or City Managerial Employee of the CITY from or on behalf of the contracting person or entity, or an amount equal to the former Elected Officer's or City Managerial Employee's last 2 years of gross compensation from the CITY, whichever is greater.

1.8. The CONTRACTOR agrees not to provide services for compensation to any other party other than the CITY on the same subject matter, same project, or scope of services as set forth in this Agreement without approval from the City Council of the CITY.

1.9. Except as otherwise provided in this Agreement, the CONTRACTOR agrees not to disclose or use any information not available to members of the general public and gained by reason of the CONTRACTOR's contractual relationship with the CITY for the special gain or benefit of the CONTRACTOR or for the special gain or benefit of any other person or entity.

## **ARTICLE TWO CITY'S RESPONSIBILITIES**

2.1. The CITY shall designate in writing a project coordinator to act as the CITY's representative with respect to the services to be rendered under this Agreement (the "Project Coordinator"). The Project Coordinator shall have authority to transmit instructions, receive information, interpret and define the CITY's policies and decisions with respect to the CONTRACTOR's services for the Project. However, the Project Coordinator is not authorized to issue any verbal or written orders or instructions to the CONTRACTOR that would have the effect, or be interpreted to have the effect, of modifying or changing in any way whatever:

- (a) The scope of services to be provided and performed by the CONTRACTOR;
- (b) The time the CONTRACTOR is obligated to commence and complete all such services; or
- (c) The amount of compensation the CITY is obligated or committed to pay the CONTRACTOR.

Any such modifications or changes ((a) (b) or (c)) shall only be made by or upon the authorization of the CITY's city manager as authorized by city council in the enabling legislation or in the CITY's procurement policies.

2.2. The Project Coordinator shall:

- (a) Review and make appropriate recommendations on all requests submitted by the CONTRACTOR for payment for services and work provided and performed in accordance with this Agreement;
- (b) Arrange for access to and make all provisions for the CONTRACTOR to enter the Project site to perform the services to be provided by the CONTRACTOR under this Agreement; and
- (c) Provide notice to the CONTRACTOR of any deficiencies or defects discovered by the CITY with respect to the services to be rendered by the CONTRACTOR hereunder.

2.3. The CONTRACTOR acknowledges that access to the Project Site, to be arranged by the CITY for the CONTRACTOR, may be provided during times that are not the normal business hours of the CONTRACTOR.

### ARTICLE THREE TIME

3.1. Services to be rendered by the CONTRACTOR shall be commenced subsequent to the execution of this Agreement upon written Notice to Proceed from the CITY for all or any designated portion of the Project and **work shall be completed within 160 calendar days from Notice to Proceed**. Time is of the essence with respect to the performance of this Agreement.

3.2. Should the CONTRACTOR be obstructed or delayed in the prosecution or completion of its services as a result of unforeseeable causes beyond the control of the CONTRACTOR, and not due to its own fault or neglect, including but not restricted to acts of God or of public enemy, acts of government or of the CITY, fires, floods, epidemics, quarantine regulations, strikes or lock-outs, then the CONTRACTOR shall notify the CITY in writing within 5 working days after commencement of such delay, stating the cause or causes thereof, or be deemed to have waived any right which the CONTRACTOR may have had to request a time extension.

3.3. No interruption, interference, inefficiency, suspension or delay in the commencement or progress of the CONTRACTOR's services from any cause whatsoever, including those for which the CITY may be responsible in whole or in part, shall relieve the CONTRACTOR of its duty to perform or give rise to any right to damages or additional compensation from the CITY. The CONTRACTOR's sole remedy against the CITY will be the right to seek an extension of time to its schedule. This paragraph shall expressly apply to claims for early completion, as well as claims based on late completion.

3.4. Should the CONTRACTOR fail to commence, provide, perform or complete any of the services to be provided hereunder in a timely and reasonable manner, in addition to any other rights or remedies available to the CITY hereunder, the CITY at its sole discretion and option may withhold any and all payments due and owing to the CONTRACTOR until such time as the CONTRACTOR resumes performance of its obligations hereunder in such a manner so as to reasonably establish to the CITY's satisfaction that the CONTRACTOR's performance is or will shortly be back on schedule.

**ARTICLE FOUR  
COMPENSATION**

4.1. The total compensation to be paid the CONTRACTOR by the CITY for all Services shall not estimated **\$158,706.00** and shall be paid in the manner set forth in the "Basis of Compensation", which is attached as **EXHIBIT B** and made a part of this Agreement.

4.2. Liquidated Damages. Services to be rendered by the CONTRACTOR shall be commenced subsequent to the execution of this agreement up written Notice to Proceed from the CITY for all or any designated portion of the Project must be completed by the contract dates specified within the Notice to Proceed. Should CONTRACTOR fail to complete the project within this timeframe, daily liquidated in an amount consistent with Sec. 8-10.2 Florida Department of Transportation Standard Specification (2010) will be assessed.

**ARTICLE FIVE  
MAINTENANCE OF RECORDS**

5.1. The CONTRACTOR will keep adequate records and supporting documentation which concern or reflect its services hereunder. The records and documentation will be retained by the CONTRACTOR for a minimum of five 5 years from the date of termination of this Agreement or the date the Project is completed, whichever is later. The CITY, or any duly authorized agents or representatives of the CITY, shall have the right to audit, inspect and copy all such records and documentation as often as they deem necessary during the period of this Agreement and during the 5 year period noted above; provided, however, such activity shall be conducted only during normal business hours. If the CONTRACTOR desires to destroy records prior to the minimum period, it shall first obtain permission from the CITY in accordance with the Florida Public Records laws.

**ARTICLE SIX  
INDEMNIFICATION**

6.1. The CONTRACTOR agrees to indemnify and hold harmless the City from liabilities, damages, losses and costs, including, but not limited to, reasonable attorneys' fees, to the extent caused by the negligence, recklessness, or intentional wrongful misconduct of the CONTRACTOR and persons employer or utilized by the CONTRACTOR in the performance of the Contract.

**ARTICLE SEVEN  
INSURANCE**

7.1. CONTRACTOR shall obtain and carry, at all times during its performance under this Agreement, insurance of the types and in the amounts set forth in the document titled General Insurance Requirements, which is attached as Exhibit C and made a part of this Agreement.

**ARTICLE EIGHT  
SERVICES BY CONTRACTOR'S OWN STAFF**

8.1. The services to be performed hereunder shall be performed by the CONTRACTOR's own staff, unless otherwise authorized in writing by the CITY. The employment of, contract with, or use of the services of any other person or firm by the CONTRACTOR, as independent contractor or otherwise, shall be subject to the prior written approval of the CITY. No provision of this Agreement shall, however, be construed as constituting an agreement between the CITY and any such other person or firm. Nor shall anything contained in this Agreement be deemed to give any such party or any third party any claim or right of action against the CITY beyond such as may otherwise exist without regard to this Agreement.

**ARTICLE NINE  
WAIVER OF CLAIMS**

9.1. The CONTRACTOR's acceptance of final payment shall constitute a full waiver of any and all claims, except for insurance company subrogation claims, by it against the CITY arising out of this Agreement or otherwise related to the Project, except those previously made in writing and identified by the CONTRACTOR as unsettled at the time of the final payment. Neither the acceptance of the CONTRACTOR's services nor payment by the CITY shall be deemed to be a waiver of any of the CITY's rights against the CONTRACTOR.

**ARTICLE TEN  
TERMINATION OR SUSPENSION**

10.1. The CONTRACTOR shall be considered in material default of this Agreement and such default will be considered cause for the CITY to terminate this Agreement, in whole or in part, as further set forth in this section, for any of the following reasons: (a) failure to begin work under the Agreement within the times specified under the Notice(s) to Proceed, or (b) failure to properly and timely perform the services to be provided hereunder or as directed by the CITY, or (c) the bankruptcy or insolvency or a general assignment for the benefit of creditors by the CONTRACTOR or by any of the CONTRACTOR's principals, officers or directors, or (d) failure to obey laws, ordinances, regulations or other codes of conduct, or (e) failure to perform or abide by the terms or spirit of this Agreement, or (f) for any other just cause. The CITY may so terminate this Agreement, in whole or in part, by giving the CONTRACTOR at least 3 calendar days' written notice.

10.2. If, after notice of termination of this Agreement as provided for in paragraph 10.1 above, it is determined for any reason that the CONTRACTOR was not in default, or that its default was excusable, or that the CITY otherwise was not entitled to the remedy against the CONTRACTOR provided for in paragraph 10.1, then the notice of termination given pursuant to paragraph 10.1 shall be deemed to be the notice of termination provided for in paragraph 10.3 below and the CONTRACTOR's remedies against the CITY shall be the same as and limited to those afforded the CONTRACTOR under paragraph 10.3 below.

10.3. The CITY shall have the right to terminate this Agreement, in whole or in part, without cause upon 7 calendar day's written notice to the CONTRACTOR. In the event of such termination for convenience, the CONTRACTOR's recovery against the CITY shall be limited to that portion of the fee earned through the date of termination, together with any retainage withheld and any costs reasonably incurred by the CONTRACTOR that are directly attributable to the termination, but the CONTRACTOR shall not be entitled to any other or further recovery against the CITY, including, but not limited to, anticipated fees or profits on work not required to be performed.

**ARTICLE ELEVEN  
CONFLICT OF INTEREST**

11.1. The CONTRACTOR represents that it presently has no interest and shall acquire no interest, either direct or indirect, which would conflict in any manner with the performance of services required hereunder. The CONTRACTOR further represents that no persons having any such interest shall be employed to perform those services.

**ARTICLE TWELVE  
MODIFICATION**

12.1. No modification or change in this Agreement shall be valid or binding upon the parties unless in writing and executed by the party or parties intended to be bound by it.

**ARTICLE THIRTEEN  
NOTICES AND ADDRESS OF RECORD**

13.1. All notices required or made pursuant to this Agreement to be given by the CONTRACTOR to the CITY shall be in writing and shall be delivered by hand or by United States Postal Service Department, first class mail service, postage prepaid, return receipt requested, addressed to the following CITY's address of record:

**City of Naples  
735 Eighth Street South  
Naples, Florida 34102-3796  
Attention: A. William Moss, City Manager**

13.2. All notices required or made pursuant to this Agreement to be given by the CITY to the CONTRACTOR shall be made in writing and shall be delivered by hand or by the United States Postal Service Department, first class mail service, postage prepaid, return receipt requested, addressed to the following CONTRACTOR's address of record:

**Onpower Services, Inc  
7676 Jean Blvd  
Fort Myers, Florida 33967  
Doug McIntyre, Vice President**

13.3. Either party may change its address of record by written notice to the other party given in accordance with requirements of this Article.

**ARTICLE FOURTEEN  
MISCELLANEOUS**

14.1. The CONTRACTOR, in representing the CITY, shall promote the best interest of the CITY and assume towards the CITY a duty of the highest trust, confidence, and fair dealing.

14.2. No modification, waiver, suspension or termination of the Agreement or of any terms thereof shall impair the rights or liabilities of either party.

14.3. This Agreement is not assignable, in whole or in part, by the CONTRACTOR without the prior written consent of the CITY.

14.4. Waiver by either party of a breach of any provision of this Agreement shall not be deemed to be a waiver of any other breach and shall not be construed to be a modification of the terms of this Agreement.

14.5. The headings of the Articles, Exhibits, Parts and Attachments as contained in this Agreement are for the purpose of convenience only and shall not be deemed to expand, limit or change the provisions in such Articles, Exhibits, Parts and Attachments.

14.6. This Agreement constitutes the entire agreement between the parties hereto and shall supersede, replace and nullify any and all prior agreements or understandings, written or oral, relating to the matter set forth herein, and any such prior agreements or understanding shall have no force or effect whatever on this Agreement.

14.7. The CONTRACTOR shall comply fully with all provisions of state and federal law, including without limitation all provisions of the Immigration Reform and Control Act of 1986 ("IRCA") as amended, as well as all related immigration laws, rules, and regulations pertaining to proper employee work authorization in the United States. The CONTRACTOR shall execute the Certification of Compliance with Immigration Laws, attached hereto as **EXHIBIT D**.

**ARTICLE FIFTEEN  
APPLICABLE LAW**

15.1. Unless otherwise specified, this Agreement shall be governed by the laws, rules, and regulations of the State of Florida, and by the laws, rules and regulations of the United States when providing services funded by the United States government. Any suit or action brought by either party to this Agreement against the other party relating to or arising out of this Agreement must be brought in the appropriate Florida state court in Collier County, Florida.

IN WITNESS WHEREOF, the parties hereto have executed this Agreement for the day and year first written above.

ATTEST:

CITY:

By: Patricia L. Rambosk  
Patricia L. Rambosk, City Clerk

CITY OF NAPLES, FLORIDA,  
A Municipal Corporation  
By: A. William Moss  
A. William Moss, City Manager

Approved as to form  
and legal sufficiency:

By: Robert D. Pritt  
Robert D. Pritt, City Attorney

CONTRACTOR:

ONPOWER SERVICES, INC LLC  
By: [Signature]  
Its Vice President

Jade Hoke-Smidt  
Witness

NO SEAL  
(CORPORATE SEAL)

General Contract (not Architects/Engineers)

## EXHIBIT A

### SCOPE OF WORK

**Overview:** The City of Naples is seeking to replace the existing traffic signal span wire system at the intersection of 5<sup>th</sup> Avenue South and 3<sup>rd</sup> Street South with a decorative mast-arm assembly with pedestrian crossing signals. The committee has chosen Option #1 for the design from the original RFP.

Option #1: This option shall duplicate the decorative mast-arm assembly at the intersection of 3<sup>rd</sup> Street South and Broad Avenue South. **EXHIBIT A-1**

#### **Scope of Work:**

The Scope of Work for the project includes, but it not limited to, furnishing all labor, engineering, materials, supplies, equipment, services, and incidentals necessary to design, construct, and test the signalized intersection. the project work shall also include the removal and disposal of existing strain pole structures and other traffic signal appurtenances.

**Timing:** The CITY is particularly interested in completing this project prior to the end of this calendar year 2012. The selection criteria will favorably consider those design-build firms that can realistically accomplish this goal with as little disruption to traffic, businesses and property owners.

**Work Completed To Date:** Johnson Engineering, Inc. has preformed and certified a topographic survey of the intersection. This survey is included in this package and can be provided electronically. Known subsurface utilities (excluding irrigation) have been identified. The CITY has also installed two-inch conduits (as shown on attached sheet 2) specifically for wiring this project. This information is attached as **EXHIBIT A-2**.

**Work to be Completed:** The specific services anticipated include, but not limited to, engineering and design services, plans preparation, subsurface investigations, utility coordination (if necessary for deflection), field verification, minor roadway restoration, maintenance of traffic, signing and pavement marking, ADA compliant sidewalk construction, traffic signal construction, and interconnect cable, installation of communication and support equipment, installation of traffic monitoring devices (Loop detectors), and system testing.

The Design-Build Team will provide structural calculations, shop drawings for CITY approval, verification and modifications required to meet the CITY's structural and decorative design criteria and utilized the FDOT design manual for guidance.

Upon approval of a contract, the chosen design-build firm will be required to submit a 60% design plan to the CITY for review. The CITY's review shall be no longer than two weeks and may provide comments and/or request modifications to the design. At a minimum, the 60% design shall provide mast-arm locations, signal head locations, structural calculation on the footings (mast bases), pedestrian signal locations, mast-arm and pedestrian signal pole shop drawings, loop detector locations, and pavement markings.

The Design- Build Team will also furnish and install all new equipment and materials used in construction of signalized system, including, but not limited to the following items:

- Traffic signals and back plates including their mounting devices;
- Any additional conduit necessary beyond what is already in place and all cabling (none exists now);
- Pull and junction boxes;
- Loop detectors;
- Pan, tilt, zoom video monitoring camera mfg. by COHU (depending upon cost and the CITY's budget constraints, this item may be omitted by the CITY during project price negotiation);
- Drilled shaft foundation (or other as certified by a structural engineer);



- Pedestrian signals with countdown feature (mountings, mounting hardware, etc.);
- Pedestrian detector assembly (push button, push button housing, lead-in wires, etc.);
- Electrical power services assemblies, service conduit/poles, service conductors and disconnects;
- Grounding for protection against faults, surge currents and lighting transients;
- Traffic controller assemblies (masked or hidden for improved aesthetics);
- Temporary traffic control (MOT);
- Replacement of any disturbed landscaping;
- Replacement of any disturbed pavement and marking, concrete sidewalk, pavers, etc.
- Existing traffic control, ITS, and ATMS equipment contained within the traffic control box may be reused for this project. Any damaged or recommended upgrades to equipment will be replaced or furnished by the design-build contractor;
- Upgrade and modification of pedestrian feature to meet current ADA requirements;
- Power system battery back up (see example of CITY's existing system);
- Illuminated street signs on mast-arms.

The City of Naples will administer the project and work closely with the Design-Build Team throughout the project's duration.

**EXHIBIT A-1**


**Mast-Arm Assembly at 3<sup>rd</sup> Street South and Broad Avenue South**






EXHIBIT A-2

C-CAVE + ARROW

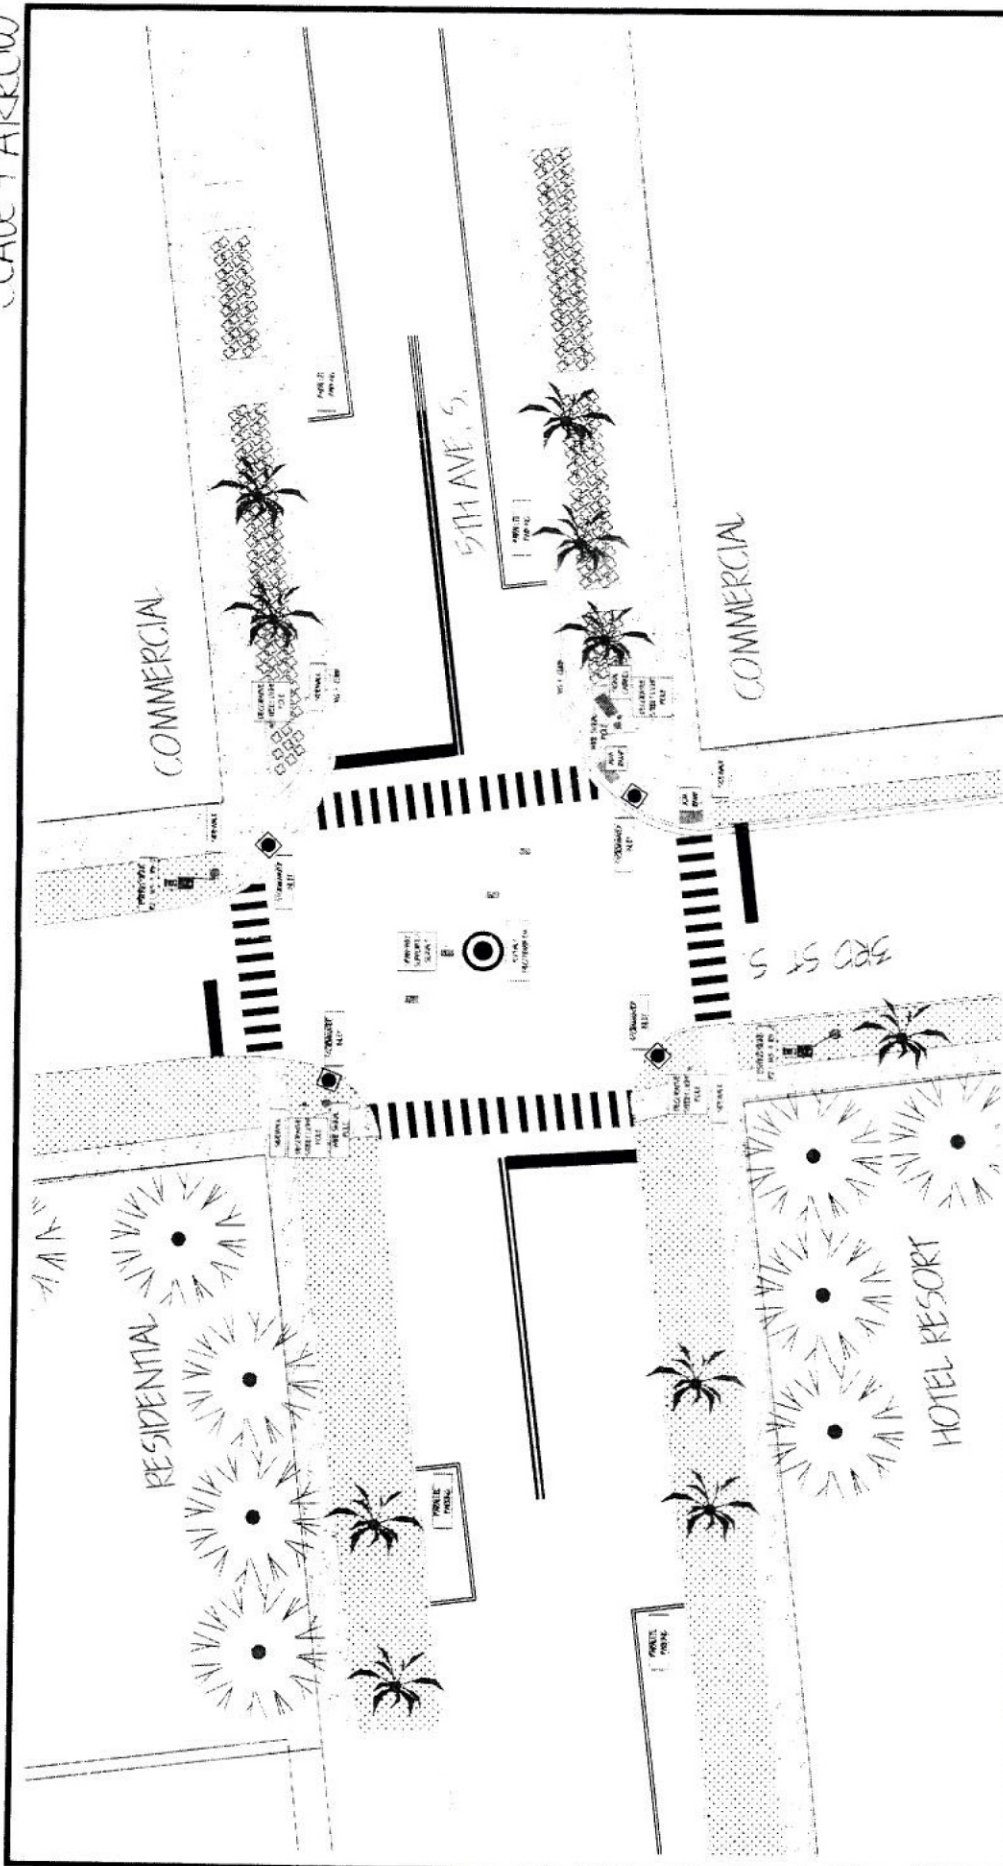

<p>City of Naples STREETS AND STORMWATER DEPARTMENT 290 RIVERSIDE CIRCLE NAPLES, FL 34102</p> 		<p>SHEET No. 1</p>								
<p>FIFTH AVENUE SOUTH AND THIRD STREET SOUTH MAST ARM CONVERSION AT INTERSECTION EXISTING SIGNING AND MARKING</p>										
<p>REVISIONS</p> <table border="1"> <thead> <tr> <th>DATE</th> <th>DESCRIPTION</th> </tr> </thead> <tbody> <tr> <td> </td> <td> </td> </tr> <tr> <td> </td> <td> </td> </tr> <tr> <td> </td> <td> </td> </tr> </tbody> </table>	DATE	DESCRIPTION							<p>DRAWN BY: C.MARCA, 08/11/2012</p>	
DATE	DESCRIPTION									

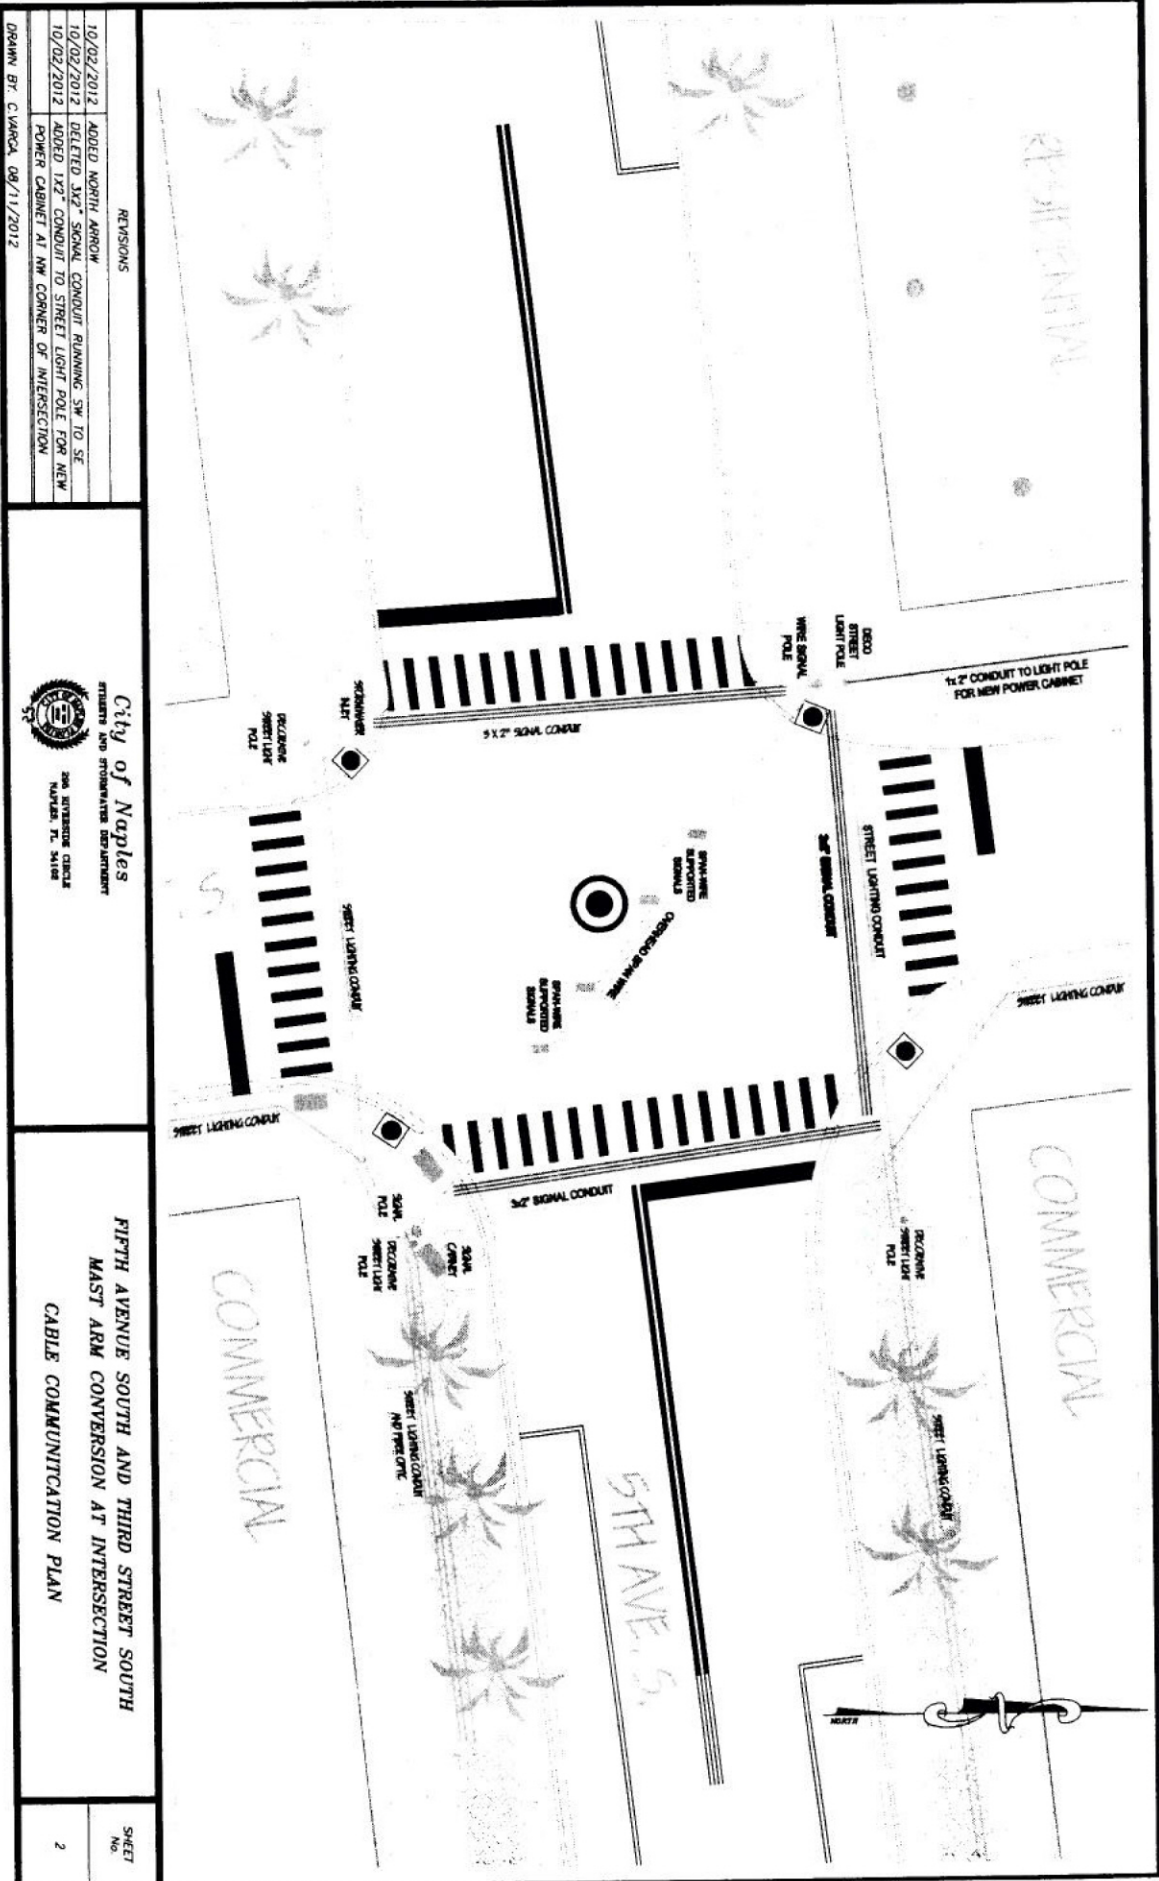


REVISIONS

10/02/2012	ADDED NORTH ARROW
10/02/2012	DELETED 1/2" SIGNAL CONDUIT RUNNING SW TO SE
10/02/2012	ADDED 1/2" CONDUIT TO STREET LIGHT POLE FOR NEW POWER CABINET AT NW CORNER OF INTERSECTION

City of Naples  
 UTILITIES AND INFRASTRUCTURE DEPARTMENT  
 300 INTERSECTION CIRCLE  
 NAPLES, FL 34108

FIFTH AVENUE SOUTH AND THIRD STREET SOUTH  
 EAST ARM CONVERSION AT INTERSECTION  
 CABLE COMMUNICATION PLAN

SHEET No. 2

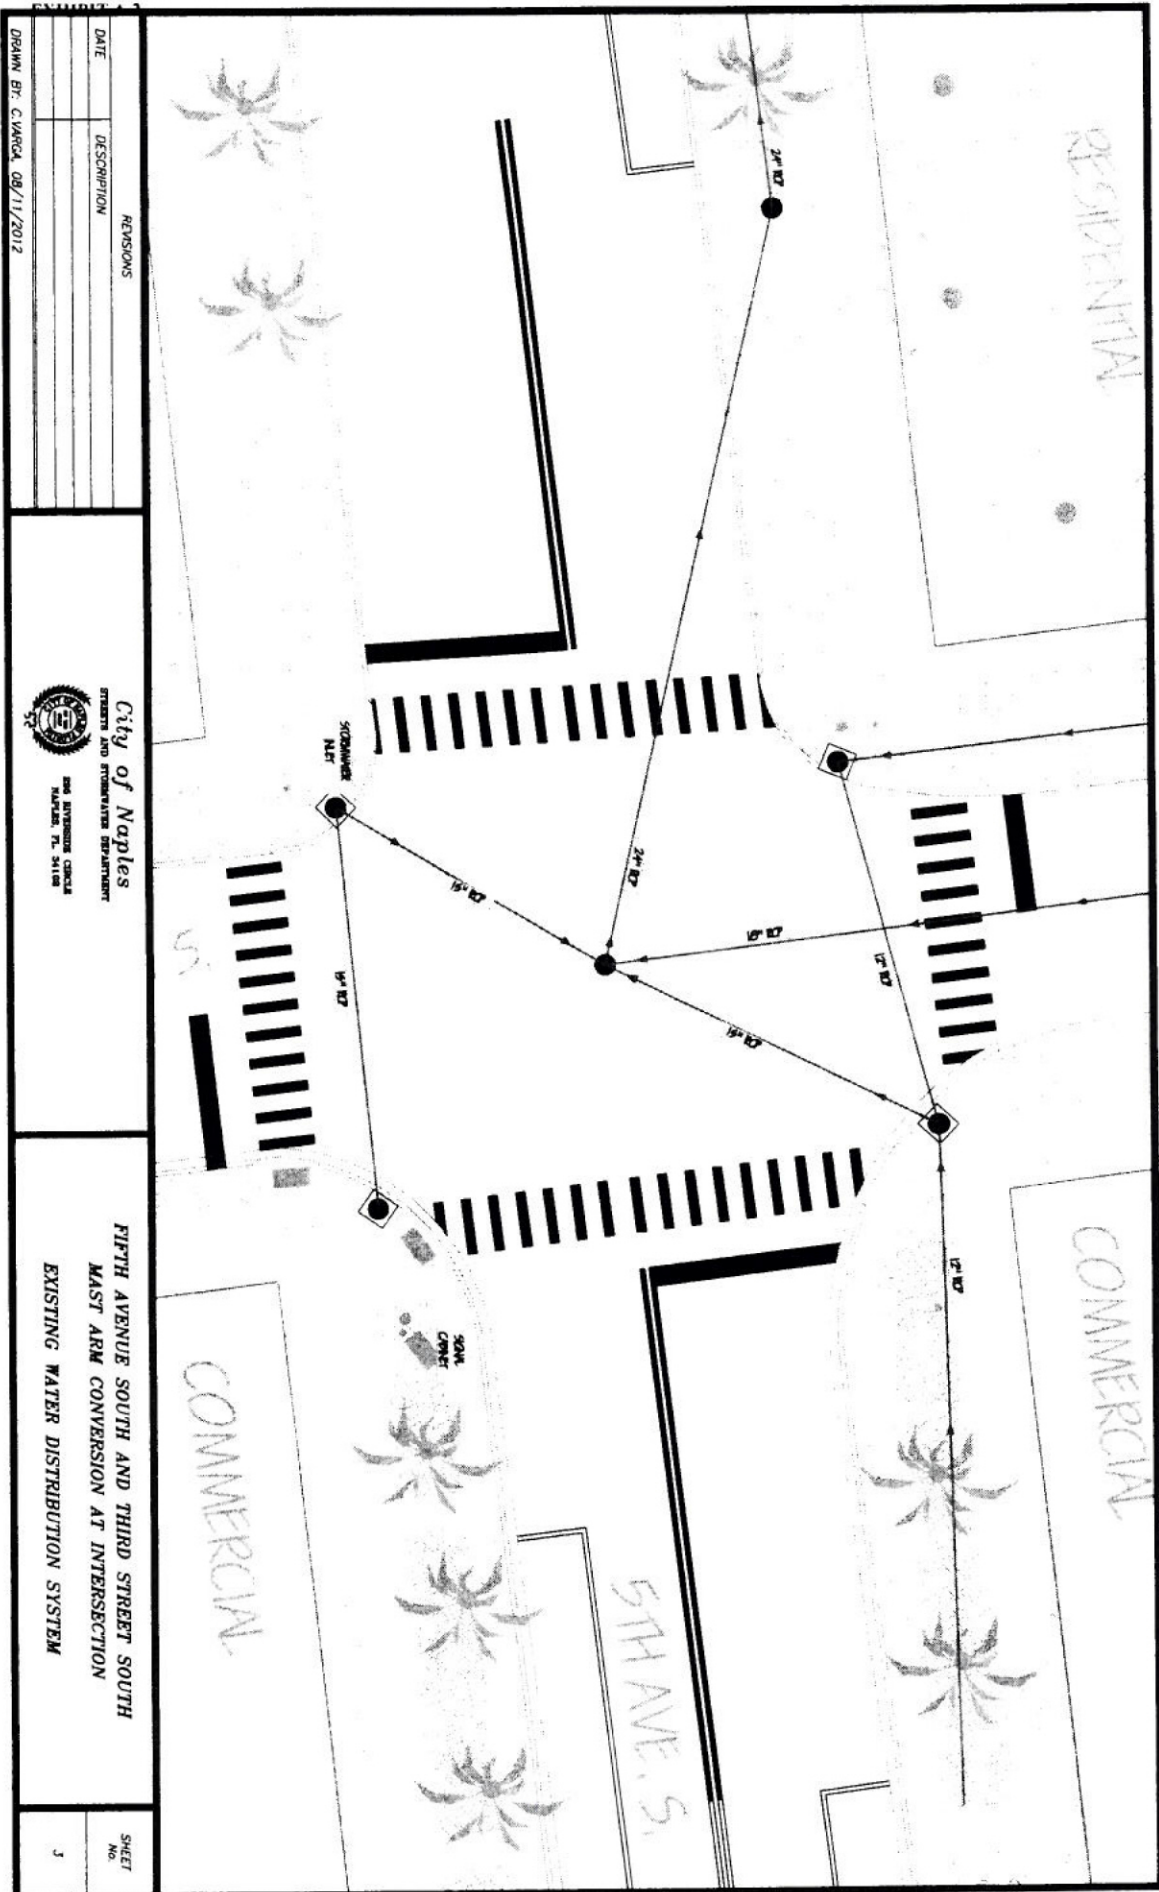

REVISIONS	
DATE	DESCRIPTION



  
**City of Naples**  
 STREET AND WATER DEPARTMENT  
 500 ATLANTIC CIRCLE  
 NAPLES, FL 34108

**FIFTH AVENUE SOUTH AND THIRD STREET SOUTH**  
**MAST ARM CONVERSION AT INTERSECTION**  
**EXISTING WATER DISTRIBUTION SYSTEM**

SHEET NO.	3
--------------	---

EXHIBIT A-2

SCALE 1" = 40'

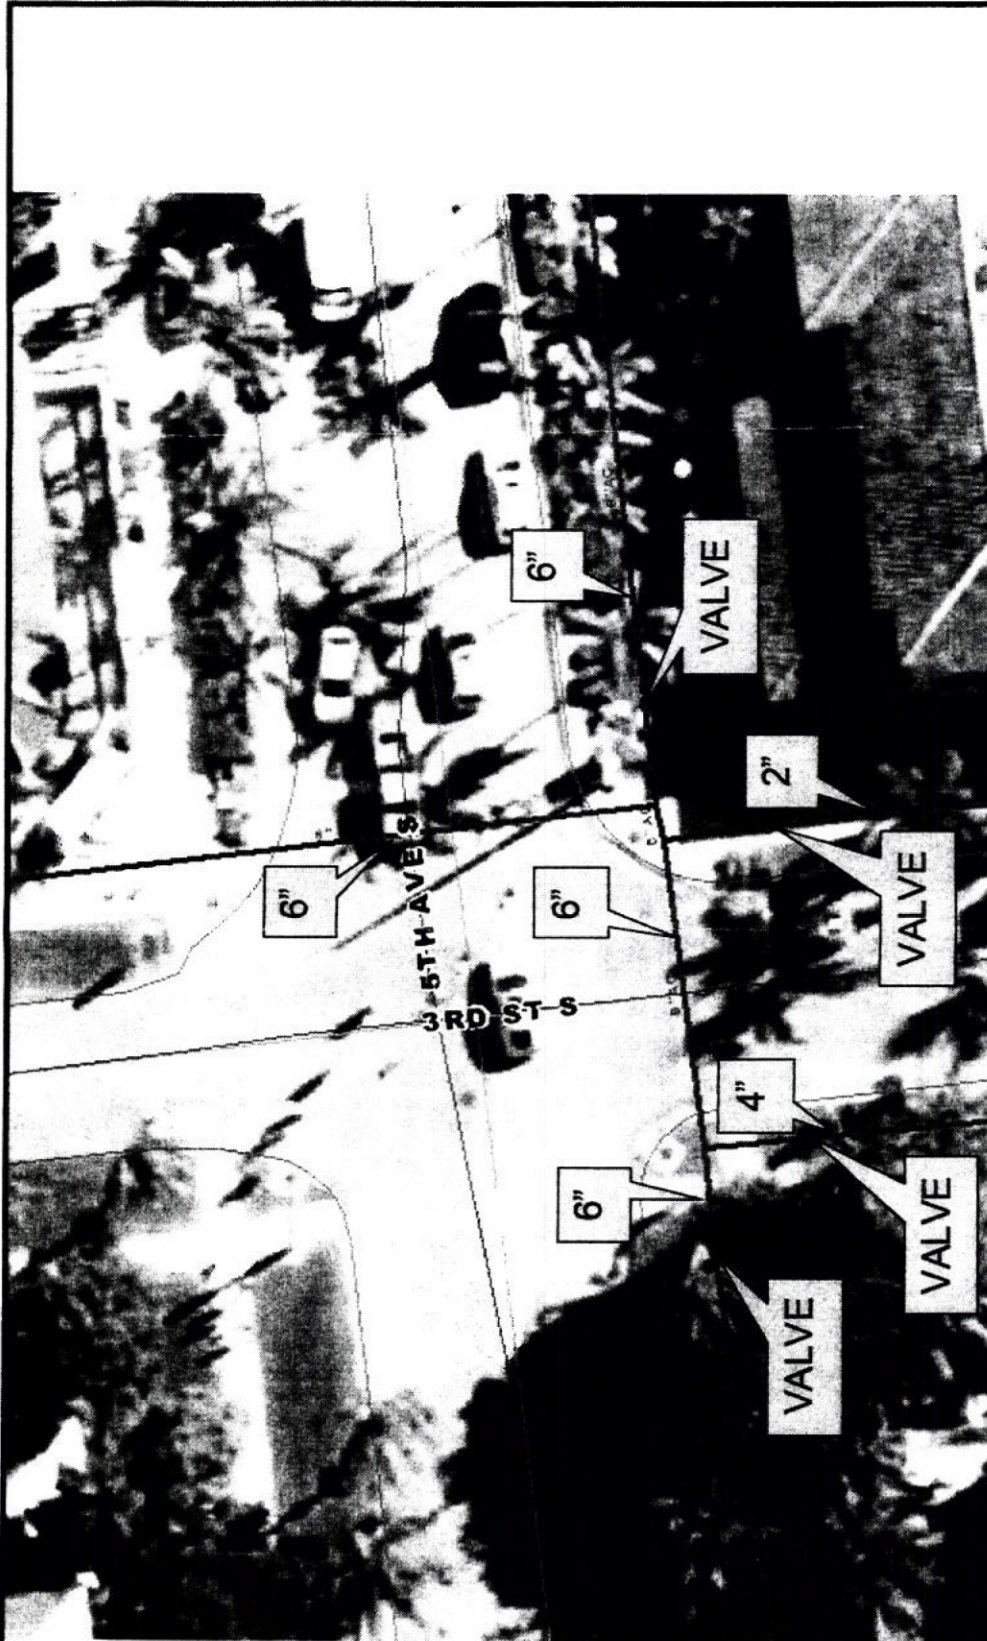

REVISIONS	
DATE	DESCRIPTION

DRAWN BY: C. VARGA, 05/11/2012

City of Naples  
STREETS AND STORMWATER DEPARTMENT



800 RIVERSIDE CIRCLE  
NAPLES, FL 34102

FIFTH AVENUE SOUTH AND THIRD STREET SOUTH  
MAST ARM CONVERSION AT INTERSECTION  
EXISTING WATER DISTRIBUTION SYSTEM

SHEET  
No  
4

**EXHIBIT B**

**BASIS OF COMPENSATION**

As consideration for providing the Services as set forth in the Agreement, the CITY agrees to pay, and the CONTRACTOR agrees to accept payment on a time and reimburse cost basis as follows in **EXHIBIT B-1**.



250 E. Charlotte Ave., Punta Gorda FL 33950  
(800) 631-9713 Fax (941) 916-9489

PROJECT NUMBER : City of Naples  
COUNTY : Collier  
LOCATION : 5th Ave South at 3rd Street  
BID DATE : October 30, 2012

BID ITEM	QUANTITY	DESCRIPTION	UNIT PRICE	TOTAL
101 1	1.00	AS Mobilization/MOT	\$9,014.00	\$9,014.00
101 1 1	1.00	AS Engineering	\$14,000.00	\$14,000.00
630 1 12	120.00	LF Conduit Underground	\$3.85	\$462.00
632 7 1	1.00	PI Signal Cable	\$3,400.00	\$3,400.00
635 1 11	9.00	EA Pull Box	\$314.00	\$2,826.00
639 1 22	1.00	AS Electrical Service	\$1,014.00	\$1,014.00
639 2 1	300.00	LF Electrical Service Wire	\$1.50	\$450.00
649 31 999	4.00	EA Mast Arm Special	\$23,079.00	\$92,316.00
650 51 331	7.00	AS Traffic Signal 3 Section 1 Way	\$354.00	\$2,478.00
650 9 151	1.00	AS Traffic Signal 5 Section 1 Way	\$1,380.00	\$1,380.00
653 181	6.00	AS Pedestrian Signal CD	\$721.00	\$4,326.00
653 182	1.00	AS Pedestrian Signal 2 Way	\$1,364.00	\$1,364.00
659 101	7.00	EA Back Plate 3 Section	\$164.00	\$1,148.00
659 107	6.00	EA Decorative Ped Pole	\$1,414.00	\$8,484.00
659 118	1.00	EA Back Plate 5 Section	\$229.00	\$229.00
660 1 109	5.00	EA Inductive Loop Detector	\$200.00	\$1,000.00
660 2 106	5.00	AS Loop Type F	\$786.00	\$3,930.00
665 13	8.00	EA Pedestrian Detector	\$164.00	\$1,312.00
670 5 310	1.00	AS Traffic Controller Cabinet	\$3,357.00	\$3,357.00
690 10	8.00	EA Remove Traffic Signal Head	\$43.00	\$344.00
690 30	2.00	EA Remove Poles	\$1,000.00	\$2,000.00
690 50	1.00	EA Remove Controller	\$171.00	\$171.00
690 80	1.00	EA Remove Span Wire	\$171.00	\$171.00
690 90	1.00	PI Remove Cable/Conduit	\$86.00	\$86.00
690 100	1.00	PI Remove Miscellaneous	\$171.00	\$171.00
700 48 18	4.00	EA Sign Panel	\$486.00	\$1,944.00
782 1 31	1.00	EA ITS Install CTV Camera	\$1,329.00	\$1,329.00
			<b>Signal Sub-Total</b>	<b>\$158,706.00</b>

<b>BID TOTAL</b>	<b>\$158,706.00</b>
------------------	---------------------

NOTES :

- 1.) Price is for Custom Fluted Mast Arms
- 2.) City to Provide seven 3-section traffic signal heads
- 3.) City to provide a controller cabinet

Doug McIntyre  
11/02/2012

**END OF EXHIBIT B**



**EXHIBIT C**

**GENERAL INSURANCE REQUIREMENTS**

The Contractor shall not commence work until he has obtained all the insurance required under this heading, and until such insurance has been approved by the Owner, nor shall the Contractor allow any subcontractor to commence work until all similar insurance required of the subcontractor has also been obtained and approved by the Owner.

Certificates of insurance must be issued by an authorized representative of the insurance company at the request and direction of the policyholder and must include sufficient information so as to identify the coverage and the contract for Owner's improvements for which they are issued. Certificates of insurance must be issued by a nationally recognized insurance company with a Best's Rating of no less than B+VII, satisfactory to the Owner, and duly licensed to do business in the state of said Contract.

The Contractor shall procure and maintain, during the life of this Contract, Workmen's Compensation Insurance for all of his employees to be engaged in work under this Contract, and he shall require any subcontractor similarly to provide Workmen's Compensation Insurance for all of the latter's employees to be engaged in such work, unless such employees are covered by the protection afforded by the Contractor's insurance. In case any employees are to be engaged in hazardous work under this Contract, and are not protected under this Workmen's Compensation statute, the Contractor shall provide, and shall cause each subcontractor to provide, adequate coverage for the protection of such employees. It is acceptable to use a State-approved Workmen's Compensation Self-Insurance fund.

The Contractor shall take out and maintain during the life of this Contract, Public Liability and Property Damage and shall include Contractual Liability, Personal Injury, Libel, Slander, False Arrest, Malicious Prosecution, Wrongful Entry or Eviction, Broad Form Property Damage, Products, Completed Operations and XCU Coverage to be included on an occurrence basis, and to the full extent of the Contract to protect him, the Owner, and any subcontractor performing work covered by this Contract from damages for personal injury, including accidental death, as well as from claims for property damage, which may arise from operations under this contract, whether such operations be by himself or by a subcontractor, or by anyone directly or indirectly employed by either of them. The Contractor shall also maintain automobile liability insurance including "non-owned and hired" coverage. The entire cost of this insurance shall be borne by the Contractor.

The amount of such insurance shall be no less than \$1,000,000 annual aggregate for bodily injury and property damage combined per occurrence.

The City of Naples must be named as **Additional Insured** on the insurance certificate **and the following must also be stated on the certificate.** "These coverage's are primary to all other coverage's the City possesses for this contract only." The City of Naples shall be named as the Certificate Holder. **The Certificate Holder shall read as follows:**

**The City of Naples  
735 Eighth Street South  
Naples, Florida 34102**

No City Division, Department, or individual name should appear on the Certificate.  
No other format will be acceptable.

The Certificate must state the bid number and title.

When using the "Accord"- 25 Certificate of Insurance only the most current version will be accepted.

The City of Naples requires a copy of a cancellation notice in the event the policy is cancelled. The City of Naples shall be expressly endorsed onto the policy as a cancellation notice recipient must be deleted: "endeavor to" and "but failure to mail such notice shall impose no obligation or liability of any kind upon the company"

*[If other insurance or insurance requirements or any waivers, attach as Exhibit C-1 through C-\_\_]*

EXHIBIT D

CERTIFICATION OF COMPLIANCE WITH IMMIGRATION LAWS

The undersigned, is the Vice President of the **Onpower Services, Inc.** ("the CONTRACTOR"), and hereby certifies to the following:

1. The CONTRACTOR is in full compliance with all provisions of the Immigration Reform and Control Act of 1986 ("IRCA"), as well as all related immigration laws, rules, regulations pertaining to proper employee work authorization in the United States.

2. The undersigned has verified that the CONTRACTOR has obtained and maintains on file, and will continue to obtain and maintain on file, all documentation required by law, including but not limited to, Form I-9, Employment Eligibility Verification, for all persons employed by or working for the CONTRACTOR in any capacity on any project for the City of Naples (CITY). All such persons have provided evidence of identity and eligibility to work to the CONTRACTOR in accordance with the IRCA and related law. The undersigned hereby affirms that no person has been or will be employed by the CONTRACTOR to work on projects for the CITY who is not authorized to work under law. The undersigned further affirms that the CONTRACTOR's files will be updated by written notice any time that additional employees work on projects for the CITY.

3. The CONTRACTOR will have its contractors, subcontractors, suppliers and vendors who are involved in projects for the CITY to sign a written acknowledgment that they too are in compliance with immigration law. It is understood that failure to do so could result in the CONTRACTOR being liable for any violation of the law by such third parties.


4. The CONTRACTOR will fully cooperate with and have its contractors, subcontractors, suppliers and vendors to fully cooperate with, all inquiries and investigations conducted by any governmental agency in connection with proper compliance with the laws pertaining to appropriate work authorization in the United States.

5. The undersigned, on behalf of the CONTRACTOR, acknowledges that this Certification may be relied upon by the CITY, its officers, directors, employees, and affiliates or related persons and entities.

6. If it is found that the CONTRACTOR has not complied with the laws pertaining to proper employment authorization, and any legal and administrative action ensues against the CITY, the CONTRACTOR will indemnify, defend and hold the CITY harmless along with their officers, directors, employees, and affiliated or related persons and entities.

7. The CONTRACTOR acknowledges that the CITY by their authorized representatives shall have the right, at any time, upon 24 hours notice, to examine the CONTRACTOR's books and records to confirm that the CONTRACTOR is in compliance with the terms of this certification.

Executed this 4<sup>th</sup> day of December, 2012.

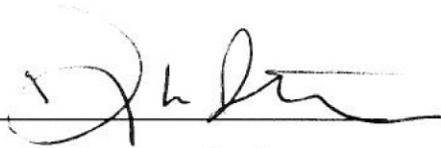By:   
Doug M. Intyre

**ACKNOWLEDGMENT**

STATE OF Florida

COUNTY OF Lee

SWORN TO AND SUBSCRIBED before me this 4th day of December, 2012  
2012.

The Affiant, Doug McIntyre, is [] personally known to me or [] has produced \_\_\_\_\_ as identification, which is current or has been issued within the past five years and bears a serial number or other identifying number.

  
Print Name: \_\_\_\_\_

Richard Dardas  
NOTARY PUBLIC - STATE

OF \_\_\_\_\_  
Commission Number: \_\_\_\_\_

My Commission Expires: \_\_\_\_\_  
(Notary Seal)

