


ATTACHMENT B - 14-004

User Name: 2182
Drawing Name: 14-004-001.dwg
Date: 10/14/2014
Time: 10:14:11 AM

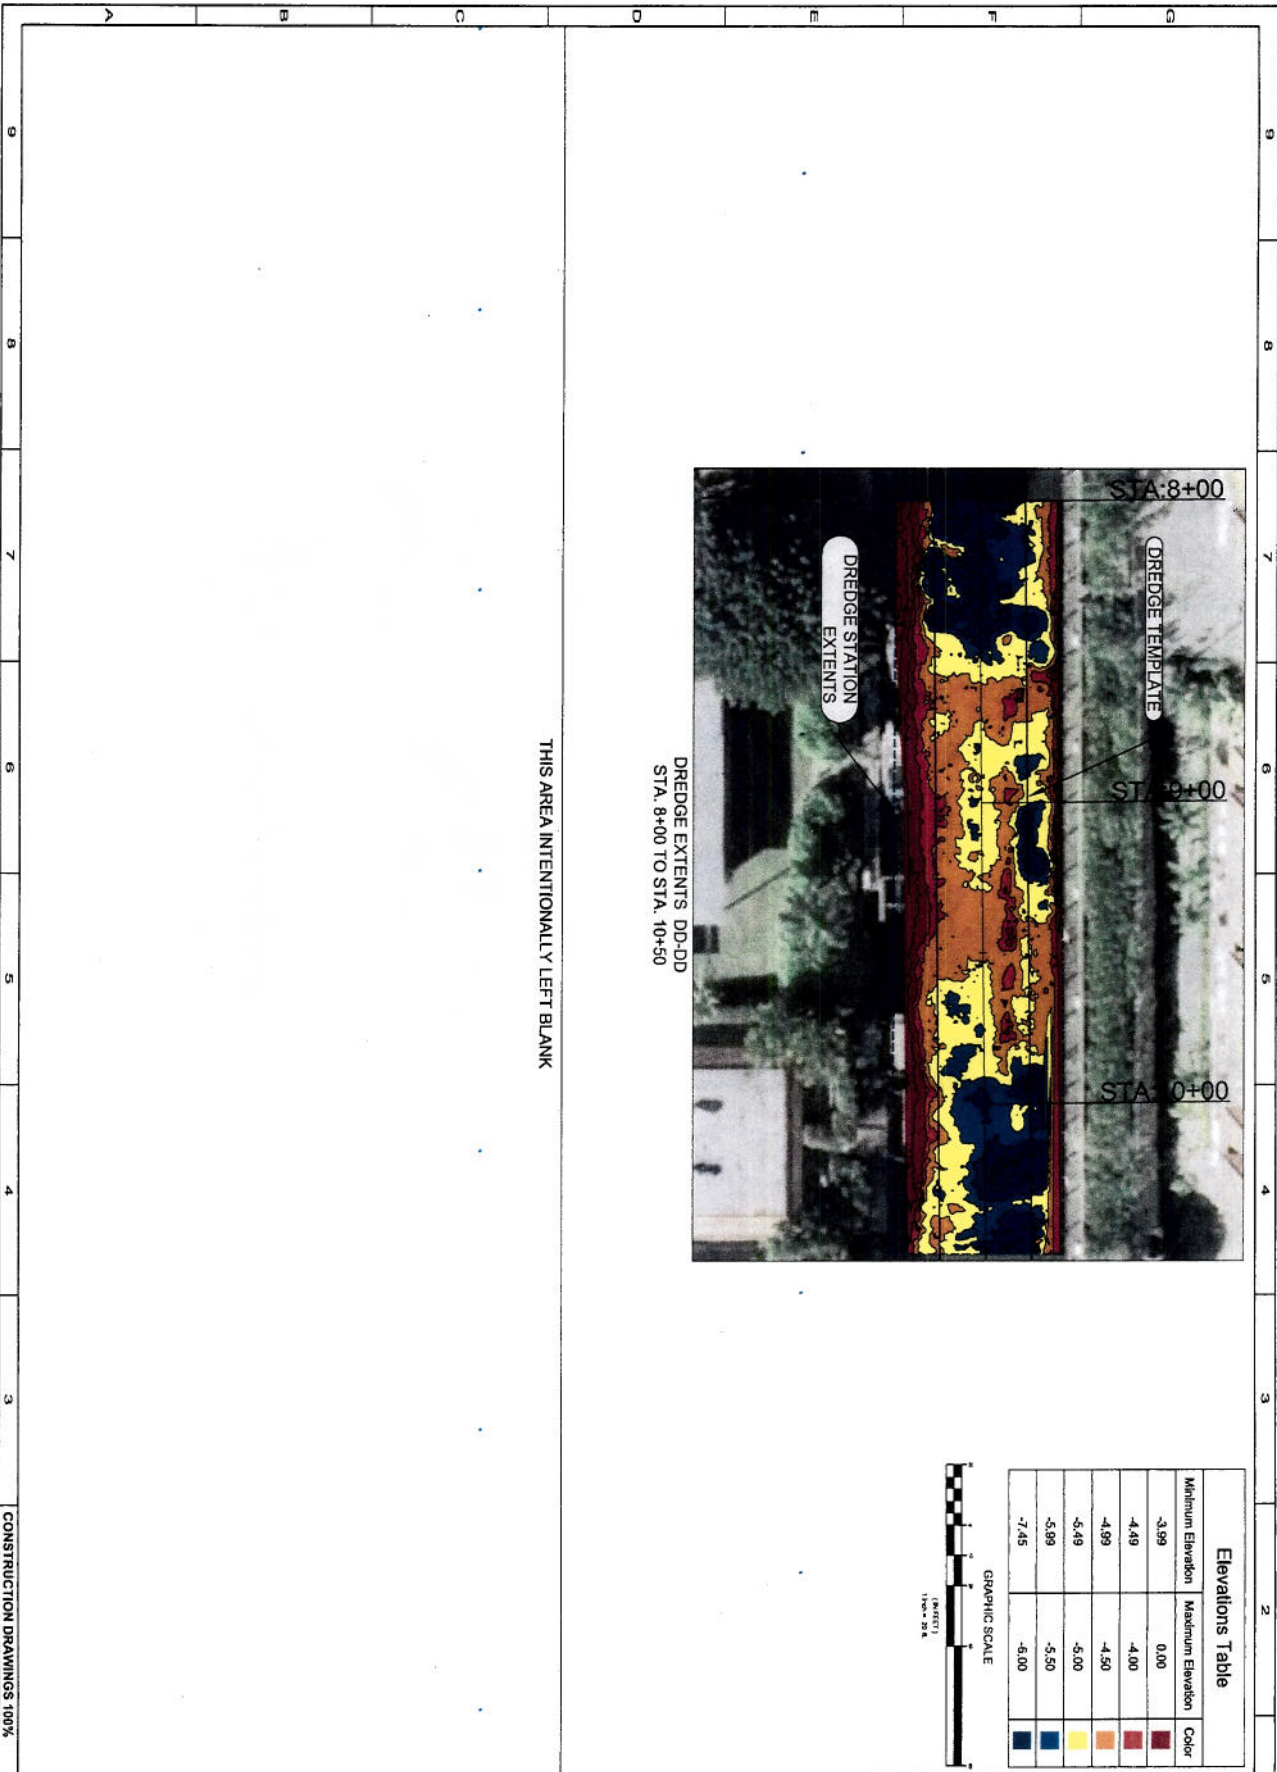

THIS AREA INTENTIONALLY LEFT BLANK


DREDGE EXTENTS DD-DD
STA. 8+00 TO STA. 10+50

Minimum Elevation	Maximum Elevation	Color
-3.99	0.00	Red
-4.49	4.00	Orange
-4.99	-4.50	Yellow
-5.49	-5.00	Light Blue
-5.99	-5.50	Dark Blue
-7.45	-6.00	Dark Blue




CONSTRUCTION DRAWINGS 100%

	CITY OF NAPLES 735 8TH STREET SOUTH NAPLES, FL 34102	ENGINEER OF RECORD: BRYAN D. FLYNN - FLORIDA P.E. #70856	
	EAST NAPLES BAY DREDGING	PROJECT DESIGN - DETAIL INSETS	
Job No.: 1000178609 Date: 10/14/2014	Designer: MISS Checker: BEP Drafter: JLP	Revision: C-300	Date: _____ Description: _____

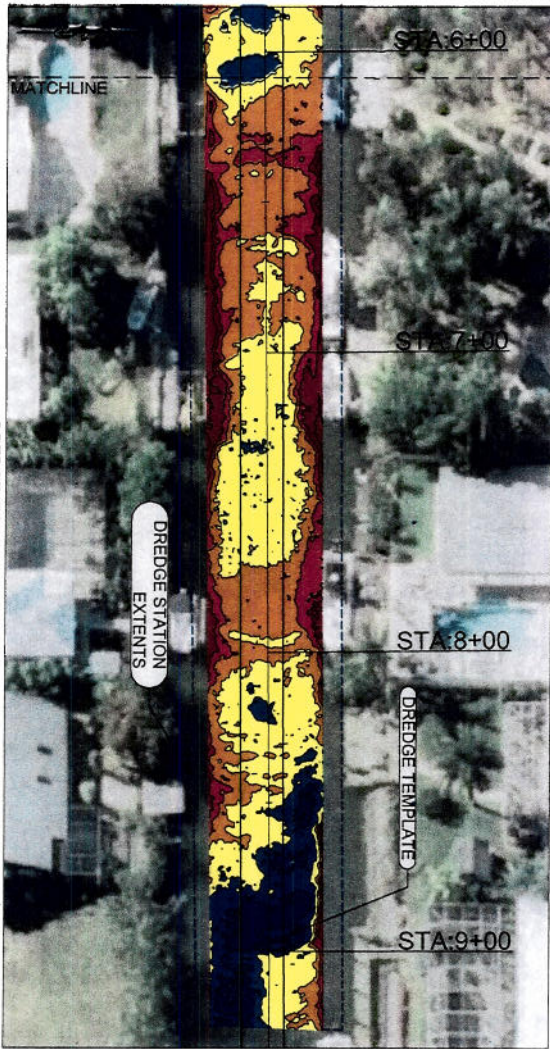

DREDGE EXTENTS BB-BB
 STA. 2+75 TO STA. 9+25

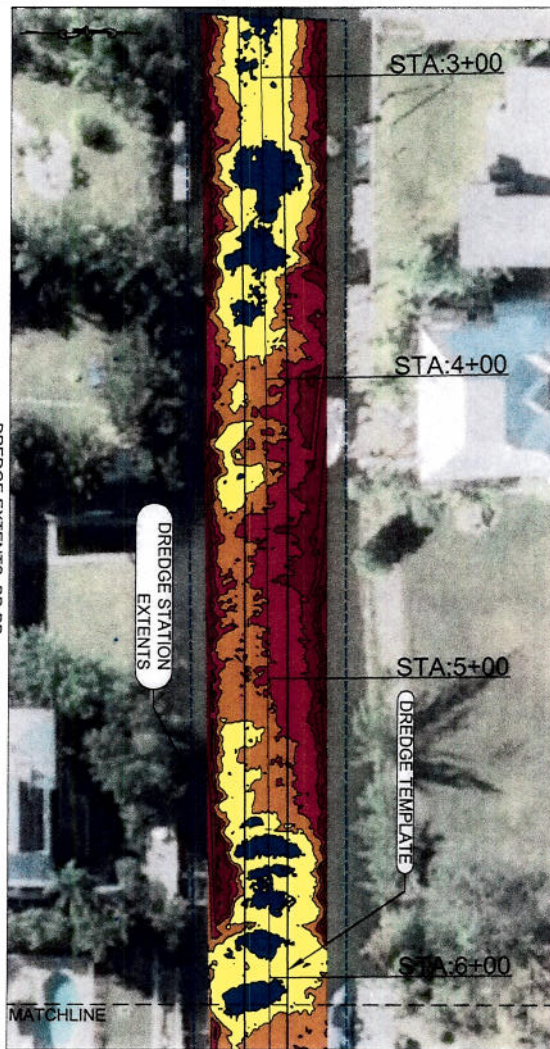

DREDGE EXTENTS BB-BB
 STA. 2+75 TO STA. 9+25


DREDGE EXTENTS CONTINUE BELOW



CONSTRUCTION DRAWINGS 100%

Minimum Elevation	Maximum Elevation	Color
-3.99	0.00	Red
-4.49	-4.00	Orange
-4.99	-4.50	Yellow
-5.49	-5.00	Light Blue
-5.99	-5.50	Dark Blue
-7.05	-6.00	Dark Blue

	CLIENT CITY OF NAPLES 735 8TH STREET SOUTH NAPLES, FL 34102	PROJECT EAST NAPLES BAY DREDGING	TITLE PROJECT DESIGN - DETAIL INSETS	ENGINEER OF RECORD BRYAN D. FLYNN - FLORIDA P.E. #70856	
	DATE:			ORIGINAL ISSUED DATE:	

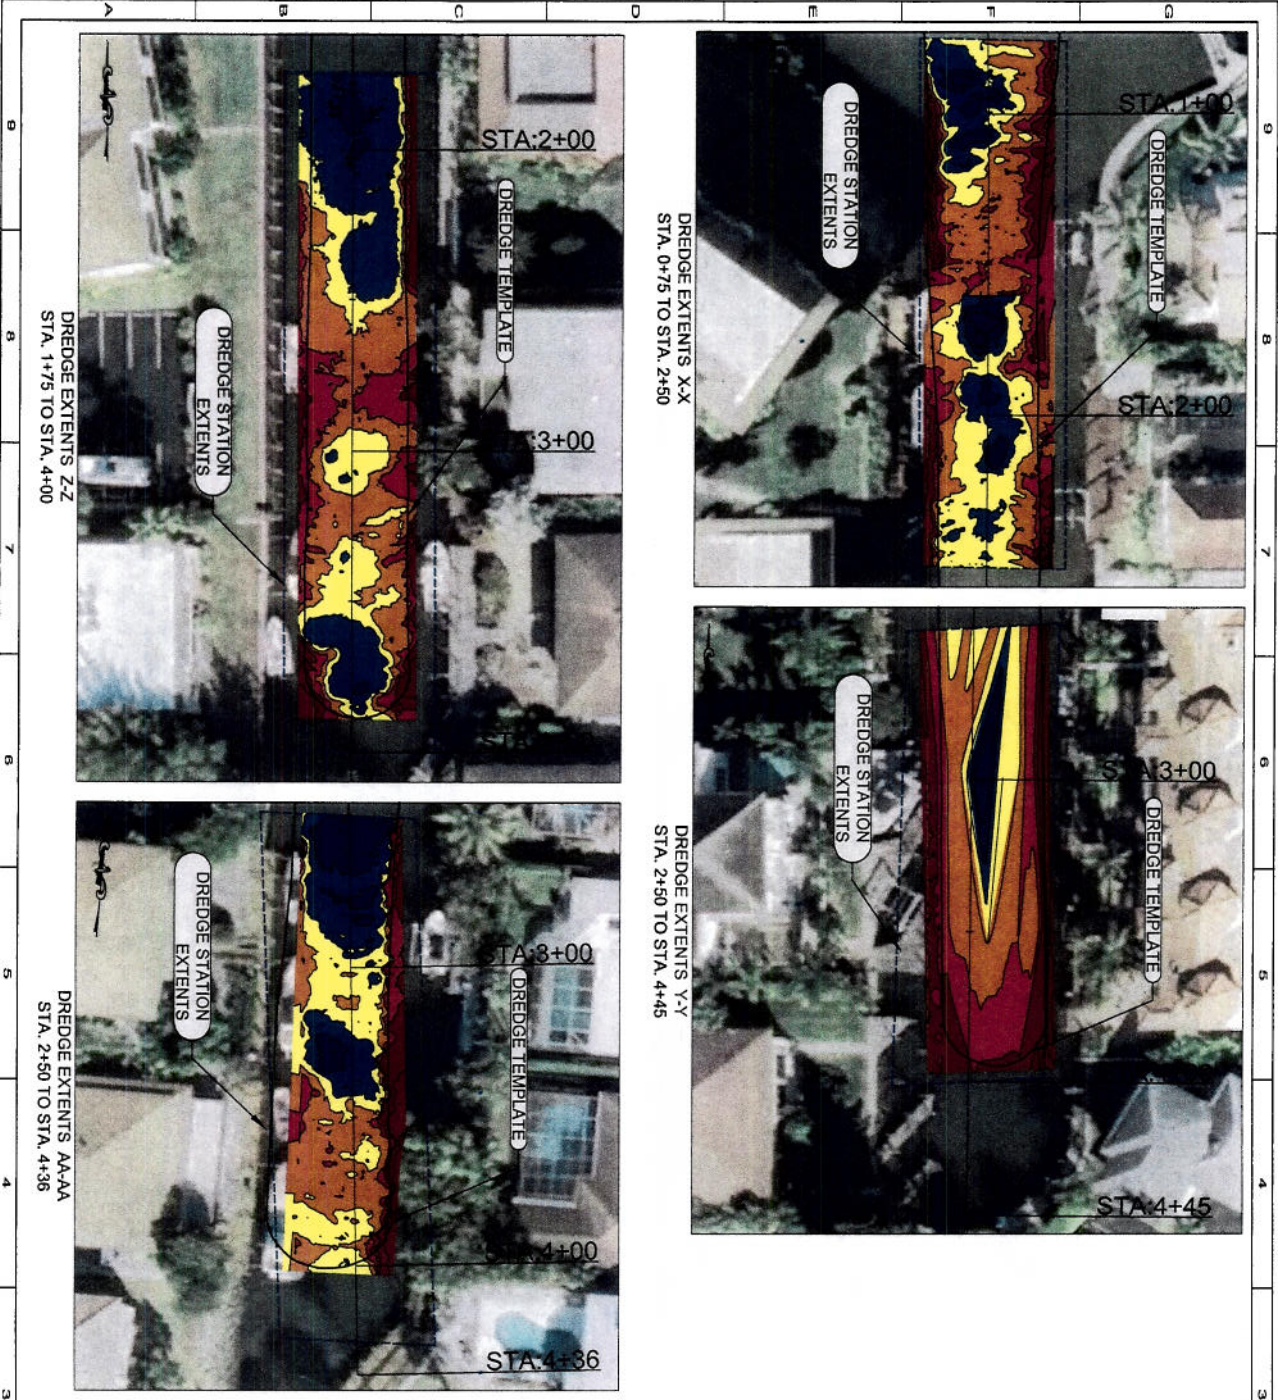

Minimum Elevation	Maximum Elevation	Color
-3.99	0.00	Red
-4.49	-4.00	Orange
-4.99	-4.50	Yellow
-5.49	-5.00	Light Blue
-5.99	-5.50	Dark Blue
-7.48	-8.00	Black



CLIENT: CITY OF NAPLES
 735 8TH STREET SOUTH
 NAPLES, FL 34102

PROJECT: EAST NAPLES BAY DREDGING

TITLE: PROJECT DESIGN - DETAIL INSERTS

ATKINS
 1000012005
 DATE: 01/11/13


DESIGNED BY	ALS
CHECKED BY	ALS
APPROVED BY	ALS
DATE	01/11/13


PROJECT NO.: C-302

NOTICE: THE ACCURACY OF THIS DOCUMENT IS GUARANTEED BY THE REPRESENTATIVE OF THE REPRODUCING PARTY AND NOT GUARANTEED BY THE REPRODUCING PARTY'S CONTRACTOR. THE REPRODUCING PARTY'S CONTRACTOR IS NOT RESPONSIBLE FOR THE ACCURACY OF THIS DOCUMENT. THE REPRODUCING PARTY'S CONTRACTOR SHALL BE RESPONSIBLE FOR THE ACCURACY OF THIS DOCUMENT.

ENGINEER OF RECORD:
 BRYAN D. FLYNN - FLORIDA P.E. #70856


DATE	DESCRIPTION

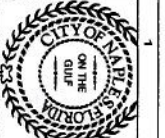

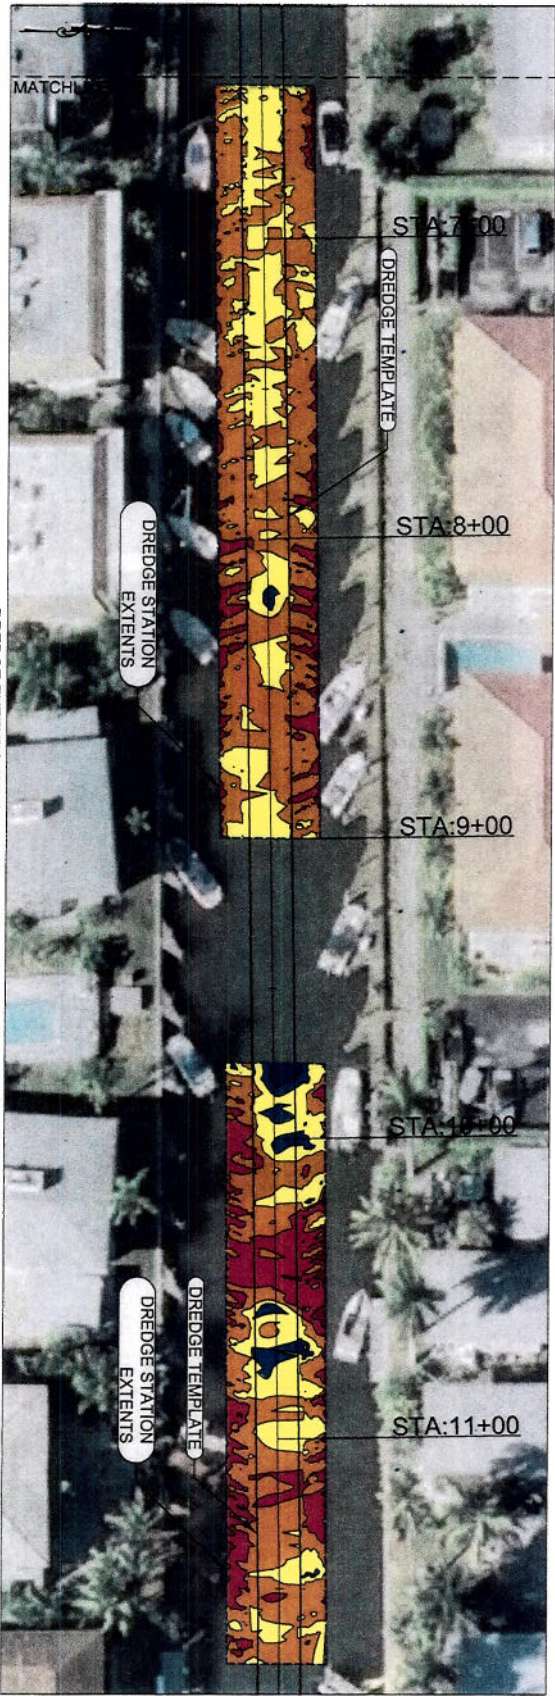


DREDGE EXTENTS W-W
 STA. 6+50 TO STA. 9+00 AND STA. 9+75 TO STA. 11+75

CONSTRUCTION DRAWINGS 100%

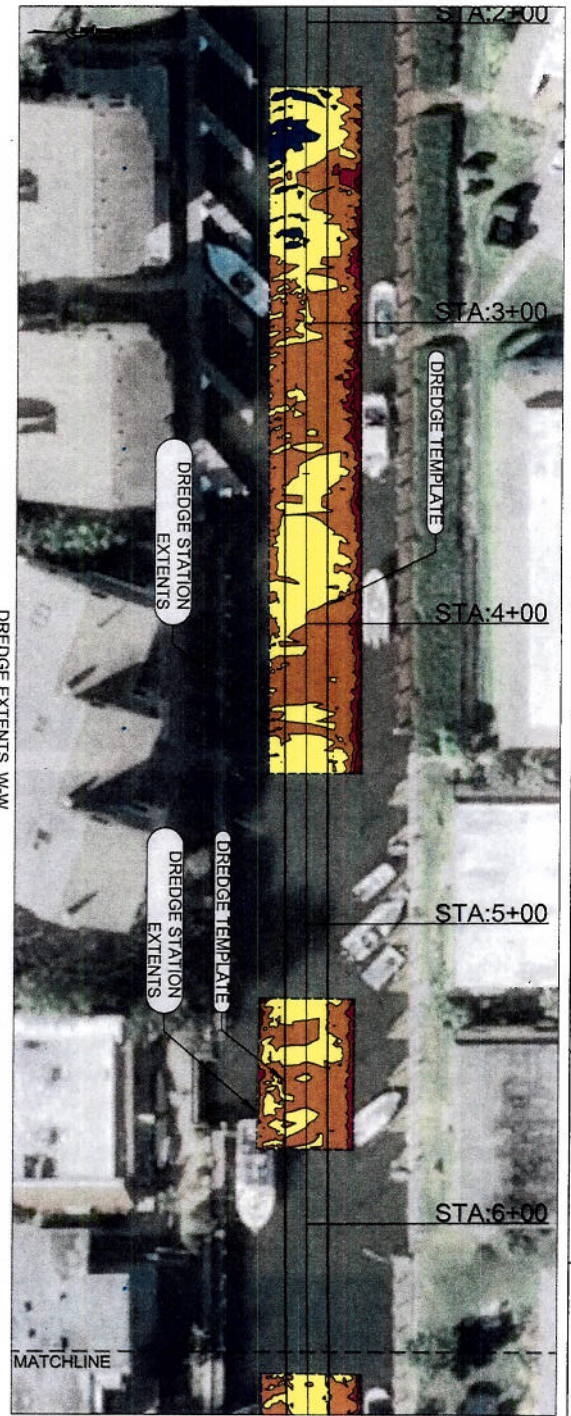

DREDGE EXTENTS W-W
 STA. 2+25 TO STA. 4+50 AND STA. 5+25 TO STA. 6+50

DREDGE EXTENTS CONTINUE BELOW

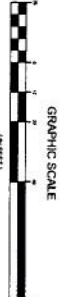

Minimum Elevation	Maximum Elevation	Color
-3.99	0.00	Blue
-4.49	-4.00	Light Blue
-4.99	-4.50	Yellow
-5.49	-5.00	Orange
-5.99	-5.50	Red
-6.57	-6.00	Dark Red

ATKINS
 10000 W. BOULEVARD
 SUITE 200
 FORT WORTH, TEXAS 76132
 TEL: 817.329.7200
 FAX: 817.329.7201
 WWW.ATKINS.COM

CLIENT: **CITY OF NAPLES**
 735 6TH STREET SOUTH
 NAPLES, FL 34102

PROJECT: **EAST NAPLES BAY DREDGING**

TITLE: **PROJECT DESIGN - DETAIL INSETS**


NOTICE: THE INFORMATION ON THIS DRAWING WAS PREPARED BY THE ENGINEER OR RECORD OR OTHER PROFESSIONAL PERSONS WHOSE NAMES ARE SHOWN THEREON. THE ENGINEER OR RECORD OR OTHER PROFESSIONAL PERSONS ARE NOT RESPONSIBLE FOR THE ACCURACY OF THE INFORMATION PROVIDED BY THE CLIENT OR OTHER SOURCES. 

ENGINEER OF RECORD:
 BRYAN D. FLYNN - FLORIDA P.E. #70856

DATE: _____

ORIGINAL ISSUED DATE: _____



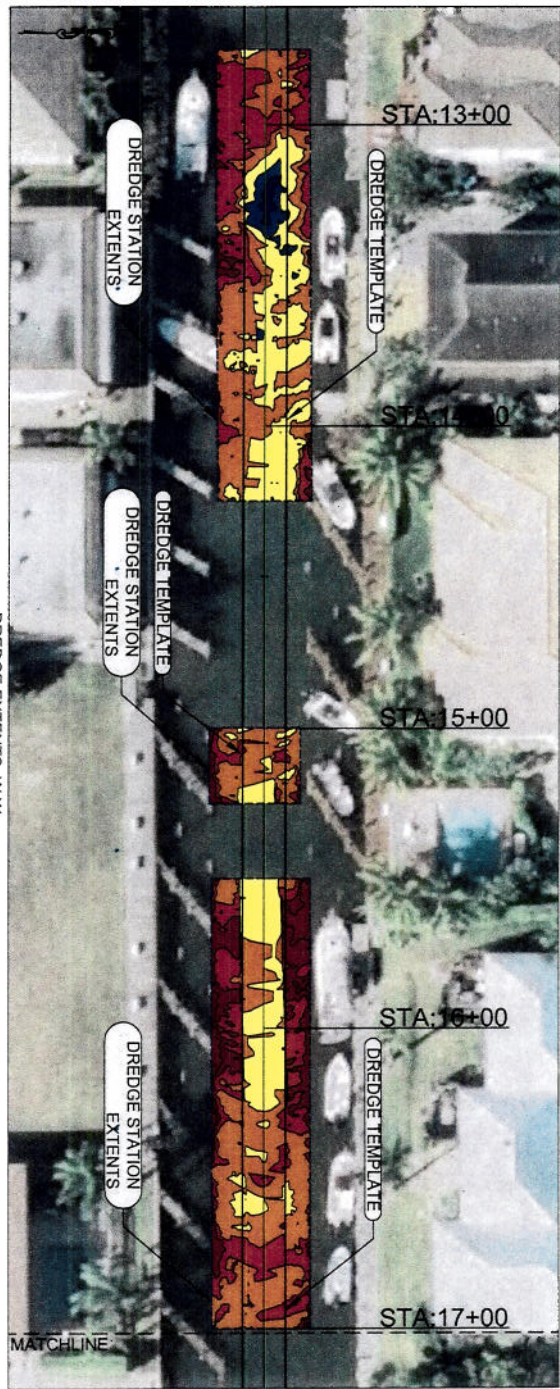

STA. 12+75 TO STA. 14+25, STA. 15+00 TO STA. 15+25, AND STA. 15+50 TO STA. 17+00

Elevations Table		
Minimum Elevation	Maximum Elevation	Color
-3.99	0.00	Blue
-4.49	-4.00	Red
-4.99	-4.50	Orange
-5.49	-5.00	Yellow
-5.99	-5.50	Light Blue
-6.57	-6.00	Dark Blue




CONSTRUCTION DRAWINGS 100%

CITY OF NAPLES 735 8TH STREET SOUTH NAPLES, FL 34102		NOTICE: The information on this drawing was prepared by the engineer of record or by others under his direct supervision and control. It is intended for use in accordance with the contract documents, specifications, and all applicable laws, rules, and regulations. It is not to be construed as a warranty, representation, or liability of the engineer of record for any other purpose. The user of this drawing shall be responsible for verifying the accuracy of the information on this drawing. The engineer of record shall not be held liable for any errors or omissions on this drawing.
PROJECT EAST NAPLES BAY DREDGING		
TITLE PROJECT DESIGN - DETAIL INSETS		


ENGINEER OF RECORD: BRYAN D. FLYNN - FLORIDA P.E. #70856	
DATE:	DESCRIPTION:



ATKINS 1000223820	
ENGINEER: BDF	CHECKER: JLF

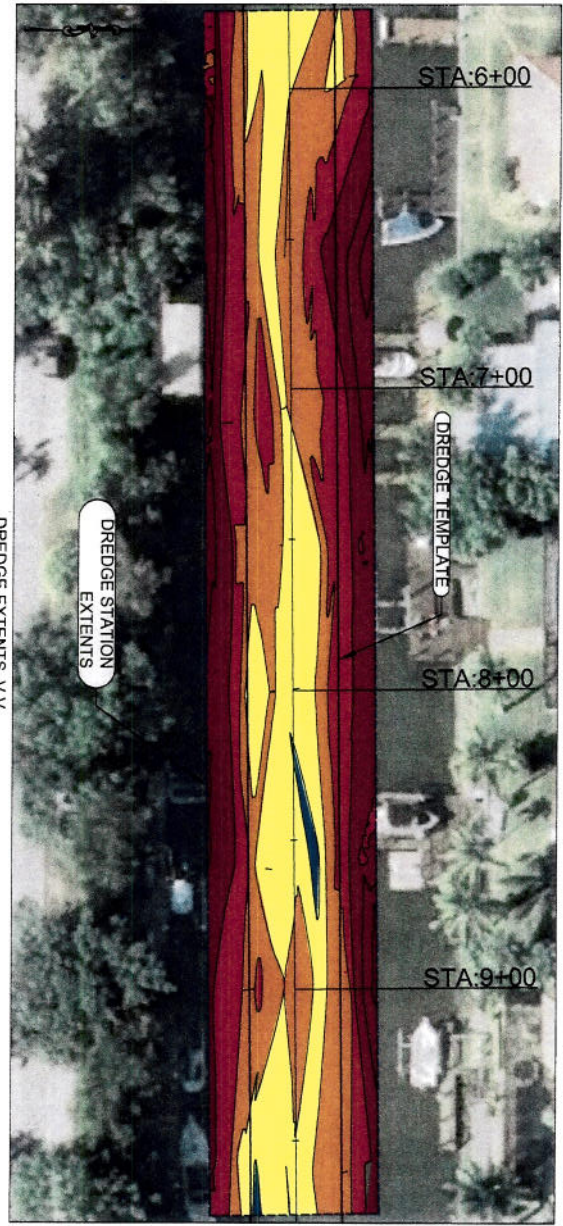

Elevations Table		
Minimum Elevation	Maximum Elevation	Color
-3.99	0.00	Red
-4.49	-4.00	Orange
-4.99	-4.50	Yellow
-5.49	-5.00	Light Blue
-5.99	-5.50	Dark Blue

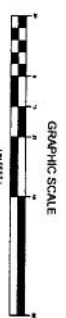

9 8 7 6 5 4 3 2 1

CONSTRUCTION DRAWINGS 100%

ATKINS
 1000 32nd Street, Suite 200
 Naples, FL 34102
 TEL: 239.441.4000
 FAX: 239.441.4001
 WWW.ATKINS.COM

CITY OF NAPLES
 735 8TH STREET SOUTH
 NAPLES, FL 34102

EAST NAPLES BAY DREDGING

PROJECT DESIGN - DETAIL INSETS

NOTICE: THE INFORMATION ON THIS DRAWING WAS PREPARED BY THE CONSULTANT AND IS NOT TO BE USED FOR ANY OTHER PROJECT OR PURPOSE WITHOUT THE WRITTEN CONSENT OF THE CONSULTANT. THE CONSULTANT ASSUMES NO LIABILITY FOR ANY DAMAGE OR INJURY TO PERSONS OR PROPERTY THAT MAY BE CAUSED BY THE USE OF THIS DRAWING OR THE INFORMATION CONTAINED THEREON. THE CONSULTANT'S LIABILITY IS LIMITED TO THE DESIGN AND CONSTRUCTION OF THE PROJECT DESCRIBED IN THIS DRAWING. THE CONSULTANT DOES NOT WARRANT THE ACCURACY OF ANY INFORMATION PROVIDED BY OTHERS. THE CONSULTANT'S LIABILITY IS LIMITED TO THE DESIGN AND CONSTRUCTION OF THE PROJECT DESCRIBED IN THIS DRAWING. THE CONSULTANT DOES NOT WARRANT THE ACCURACY OF ANY INFORMATION PROVIDED BY OTHERS.


ENGINEER OF RECORD:
 BRYAN D. FLYNN - FLORIDA P.E. #70856

DATE: _____


DESCRIPTION: _____

ORIGINAL ISSUED DATE: _____




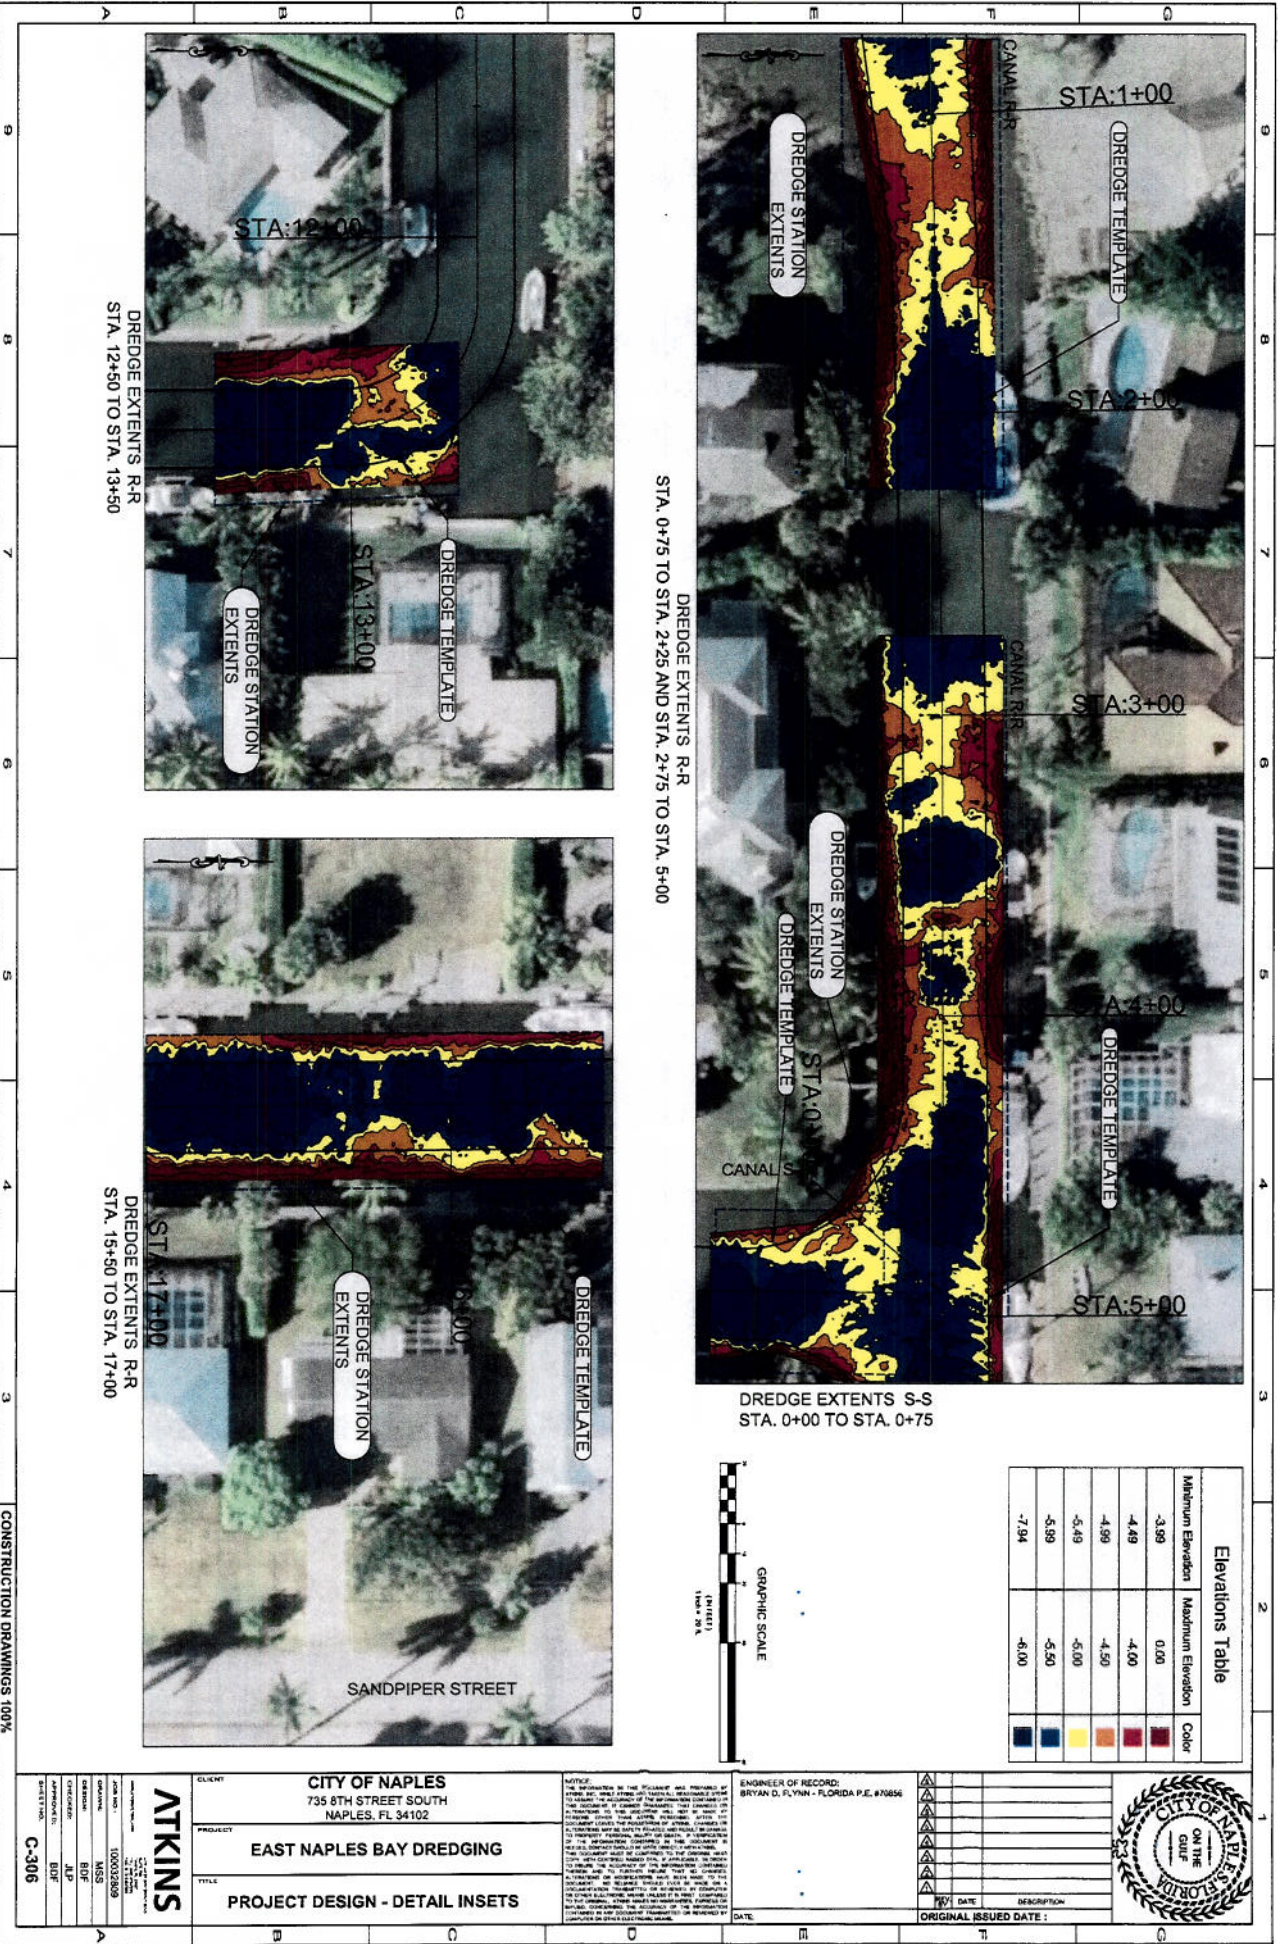



Minimum Elevation	Maximum Elevation	Color
-3.99	0.00	Red
-4.49	-4.00	Orange
-4.99	-4.50	Yellow
-5.49	-5.00	Light Blue
-5.99	-5.50	Dark Blue
-7.94	-6.00	Dark Blue

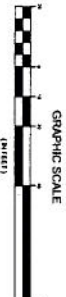

	CLIENT CITY OF NAPLES 735 8TH STREET SOUTH NAPLES, FL 34102	NOTICE: THE INFORMATION ON THIS PLAN WAS PREPARED BY THE ENGINEER OR RECORD OR OTHER PERSONS WHOSE NAMES ARE SET FORTH HEREON AND WHOSE LICENSES ARE IN FULL FORCE AND EFFECT. THE ENGINEER OR RECORD OR OTHER PERSONS WHOSE NAMES ARE SET FORTH HEREON ARE NOT RESPONSIBLE FOR ANY ERRORS OR OMISSIONS IN THIS PLAN OR FOR ANY CONSEQUENCES ARISING THEREFROM. THE USER OF THIS PLAN SHALL BE RESPONSIBLE FOR OBTAINING ALL NECESSARY PERMITS AND FOR VERIFYING THE ACCURACY OF ALL INFORMATION AND DATA PROVIDED TO THE ENGINEER OR RECORD OR OTHER PERSONS WHOSE NAMES ARE SET FORTH HEREON. THE USER OF THIS PLAN SHALL BE RESPONSIBLE FOR OBTAINING ALL NECESSARY PERMITS AND FOR VERIFYING THE ACCURACY OF ALL INFORMATION AND DATA PROVIDED TO THE ENGINEER OR RECORD OR OTHER PERSONS WHOSE NAMES ARE SET FORTH HEREON.	ENGINEER OF RECORD: BRYAN D. FLYNN - FLORIDA P.E. #76656	DATE: _____ REVISION: _____ ORIGINAL ISSUED DATE: _____	
	PRODUCT EAST NAPLES BAY DREDGING				
JOB NO.: 100032809 DRAWING NO.: MSS DATE: JAP CHECKED BY: BDF DESIGNED BY: BDF PROJECT NO.: C-306					

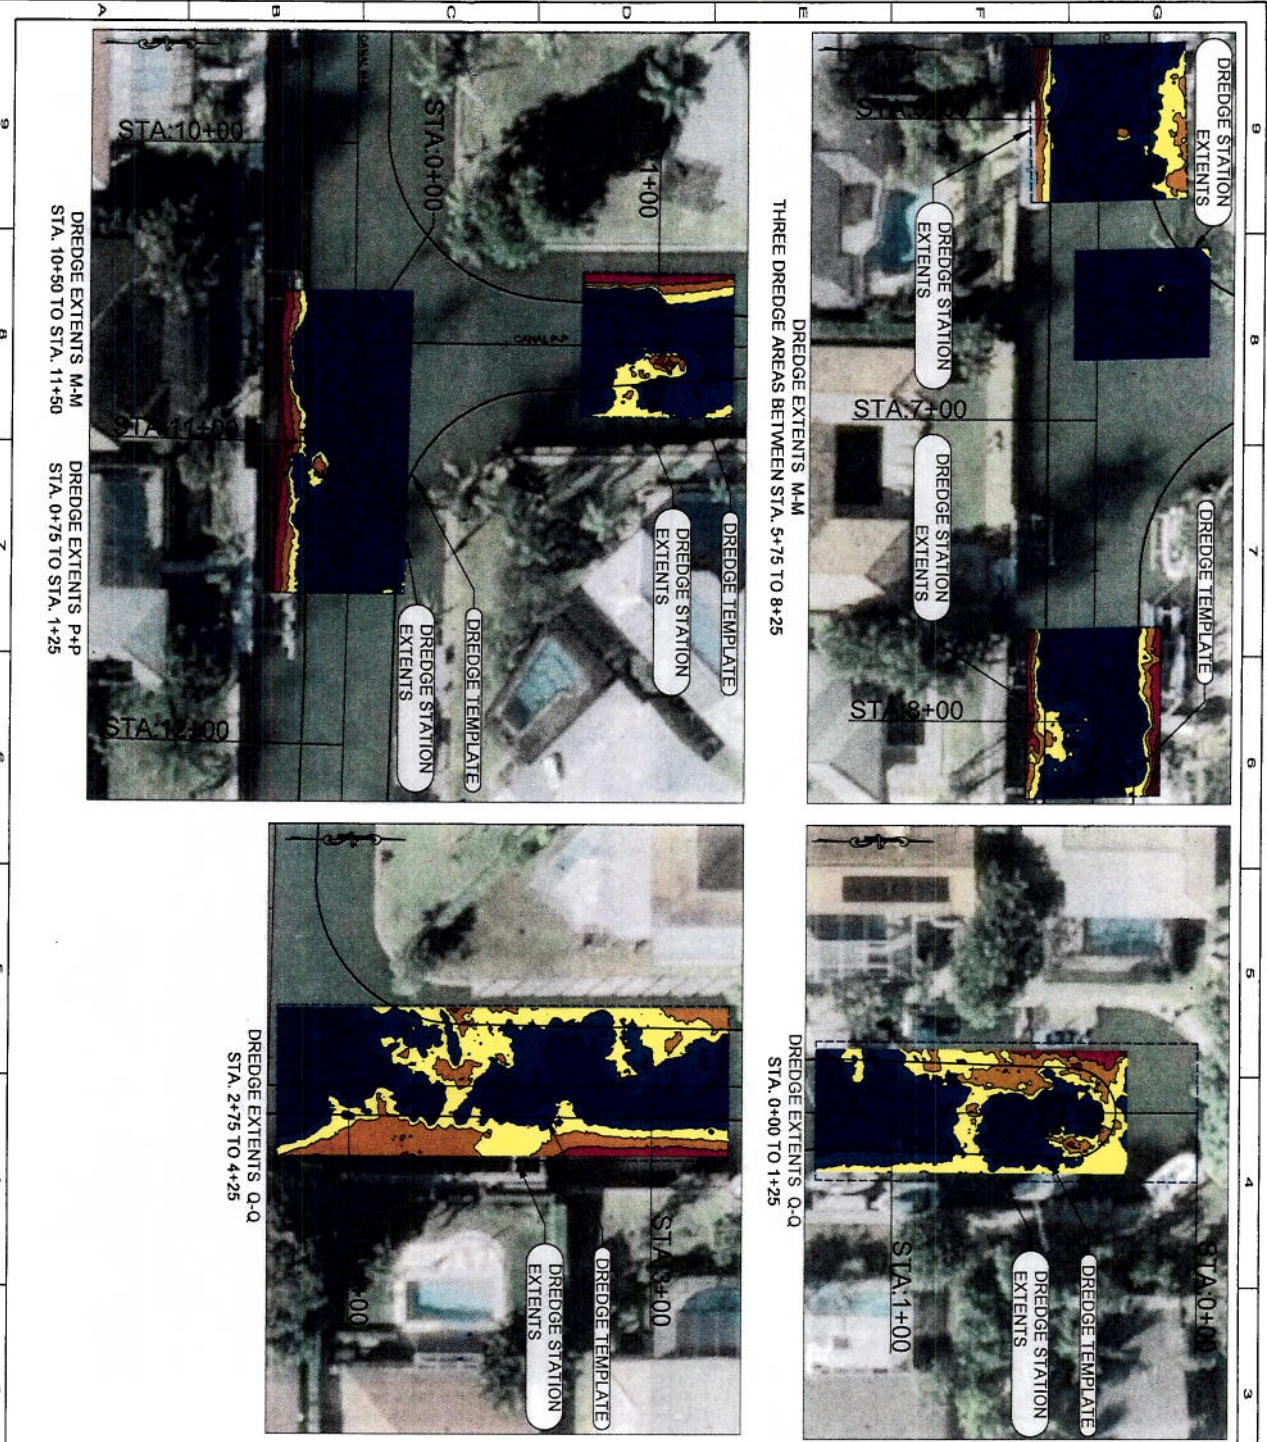

Elevations Table		
Minimum Elevation	Maximum Elevation	Color
-3.99	0.00	Red
-4.49	-4.00	Orange
-4.99	-4.50	Yellow
-5.49	-5.00	Light Blue
-5.99	-5.50	Dark Blue
-6.40	-6.00	Dark Blue

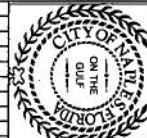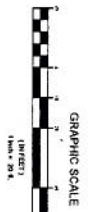

NO.	DATE	DESCRIPTION

ENGINEER OF RECORD:
 BRYAN D. FLYNN - FLORIDA P.E. #70666

CITY OF NAPLES
 735 8TH STREET SOUTH
 NAPLES, FL 34102

PROJECT:
 EAST NAPLES BAY DREDGING

TITLE:
 PROJECT DESIGN - DETAIL INSETS

ATKINS

1000012805

PROJECT NO. 1000012805

DATE: 02/14/13

SCALE: AS SHOWN


DESIGNED BY: JLP

CHECKED BY: BDF

APPROVED BY: BDF

DRAWING NO. C-307


CONSTRUCTION DRAWINGS 100%

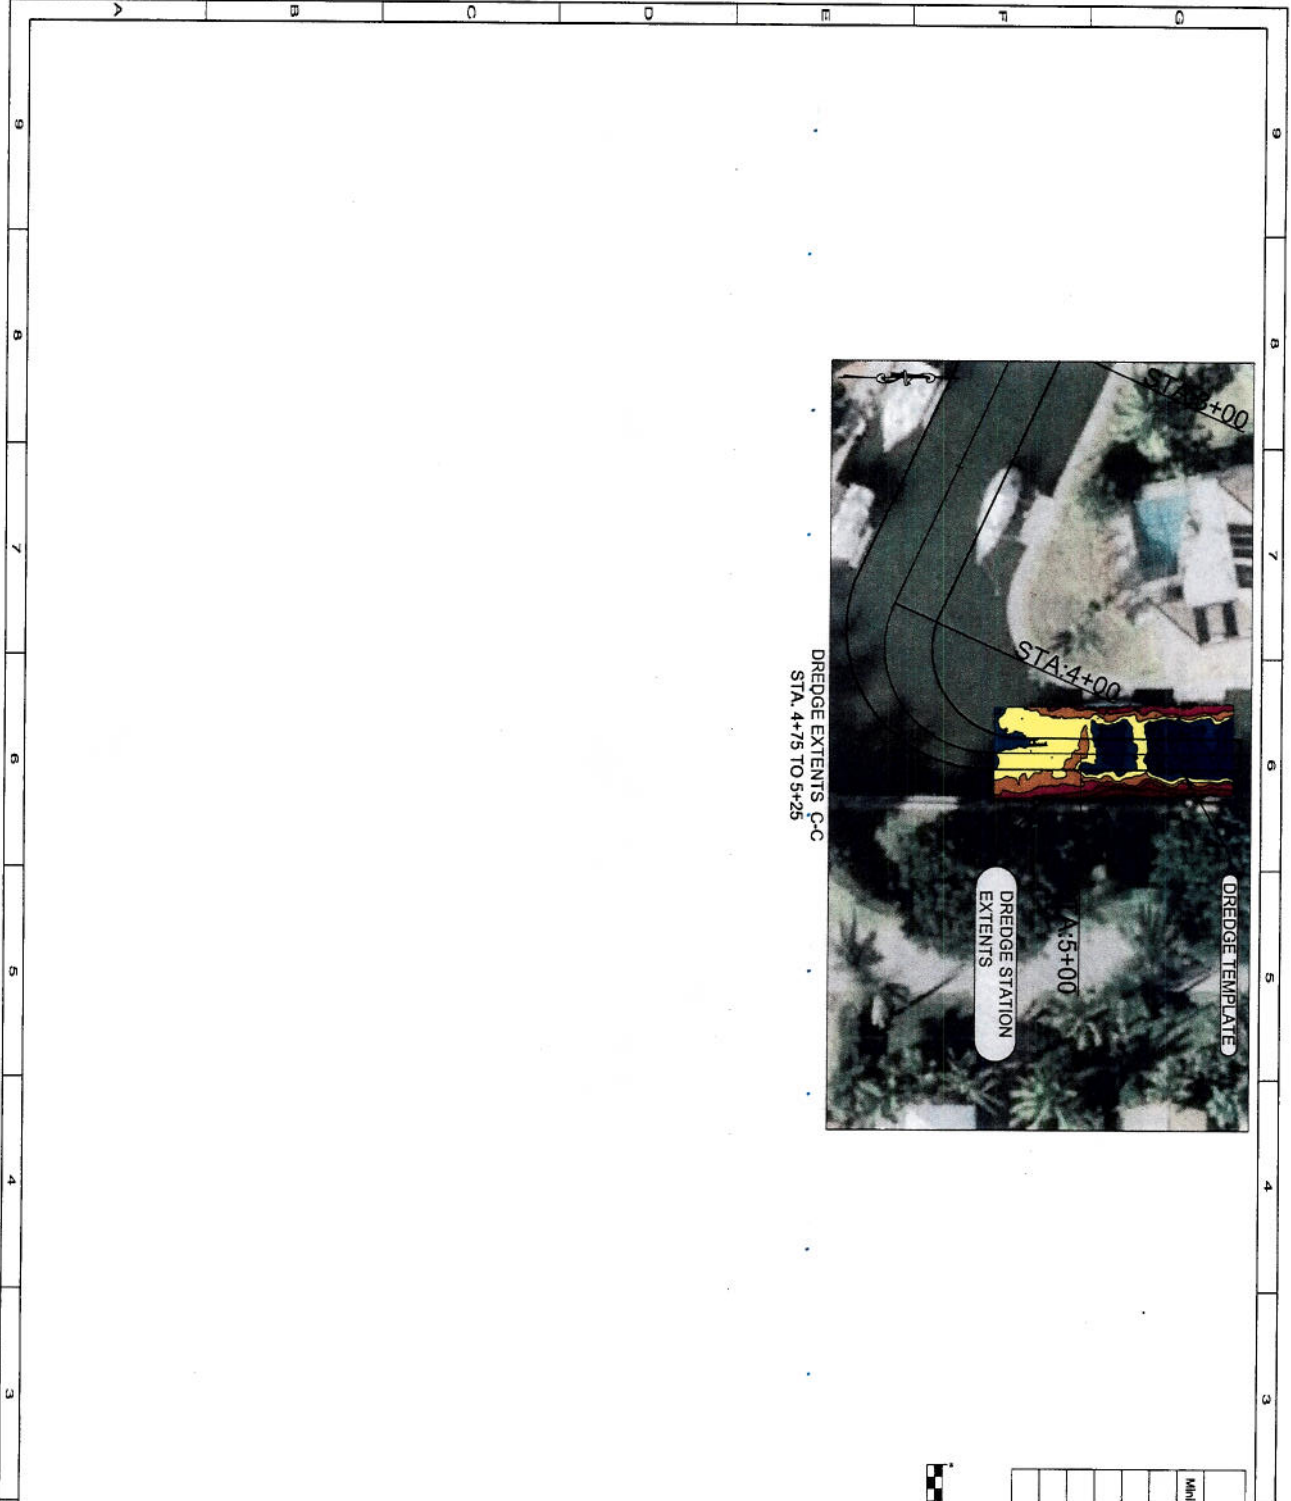

DREDGE EXTENTS C-C
 STA. 4+75 TO 5+25

DREDGE STATION
 EXTENTS
 A:5+00

Minimum Elevation	Maximum Elevation	Color
-3.99	0.00	Red
-4.49	-4.00	Orange
-4.99	-4.50	Yellow
-5.49	-5.00	Light Blue
-5.99	-5.50	Dark Blue
-6.96	-6.00	Dark Blue

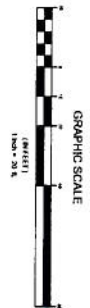

CONSTRUCTION DRAWINGS 100%

	CLIENT CITY OF NAPLES 735 8TH STREET SOUTH NAPLES, FL 34102	NOTICE: THE INFORMATION ON THIS DOCUMENT WAS PREPARED BY THE CONSULTANT AND IS BASED ON THE INFORMATION PROVIDED TO THE CONSULTANT BY THE CLIENT. THE CONSULTANT HAS CONDUCTED VISUAL GENERAL VERIFICATION OF THE INFORMATION PROVIDED TO THE CONSULTANT AND HAS FOUND IT TO BE REASONABLY ACCURATE. THE CONSULTANT HAS NOT CONDUCTED A FIELD SURVEY OF THE PROJECT AND HAS NOT VERIFIED THE ACCURACY OF THE INFORMATION PROVIDED TO THE CONSULTANT. ENGINEER OF RECORD: BRYAN D. FLYNN - FLORIDA P.E. #70856		
	PROJECT EAST NAPLES BAY DREDGING				TITLE PROJECT DESIGN - DETAIL INSETS
	DATE: _____				ORIGINAL ISSUED DATE: _____




DREDGE EXTENTS A-A
 STA. 1+00 TO STA. 4+00

CANAL A-A DETAILS CONTINUED ON C-310 TO C-311

CONSTRUCTION DRAWINGS 100%

Elevations Table		
Minimum Elevation	Maximum Elevation	Color
-3.99	0.00	Red
-4.49	-4.00	Orange
-4.99	-4.50	Yellow
-5.49	-5.00	Light Blue
-5.99	-5.50	Dark Blue
-6.99	-6.00	Dark Blue

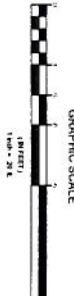

ATKINS
 1000012809
 MISS
 BOF
 JLP
 BOF
 C-309

CLIENT: CITY OF NAPLES
 735 8TH STREET SOUTH
 NAPLES, FL 34102


PROJECT: EAST NAPLES BAY DREDGING

TITLE: PROJECT DESIGN - DETAIL INSETS

NOTICE: THE INFORMATION IN THIS DOCUMENT WAS PREPARED BY...
 ENGINEER OF RECORD: BRYAN D. FLYNN - FLORIDA P.E. #70555

NO.	DATE	DESCRIPTION



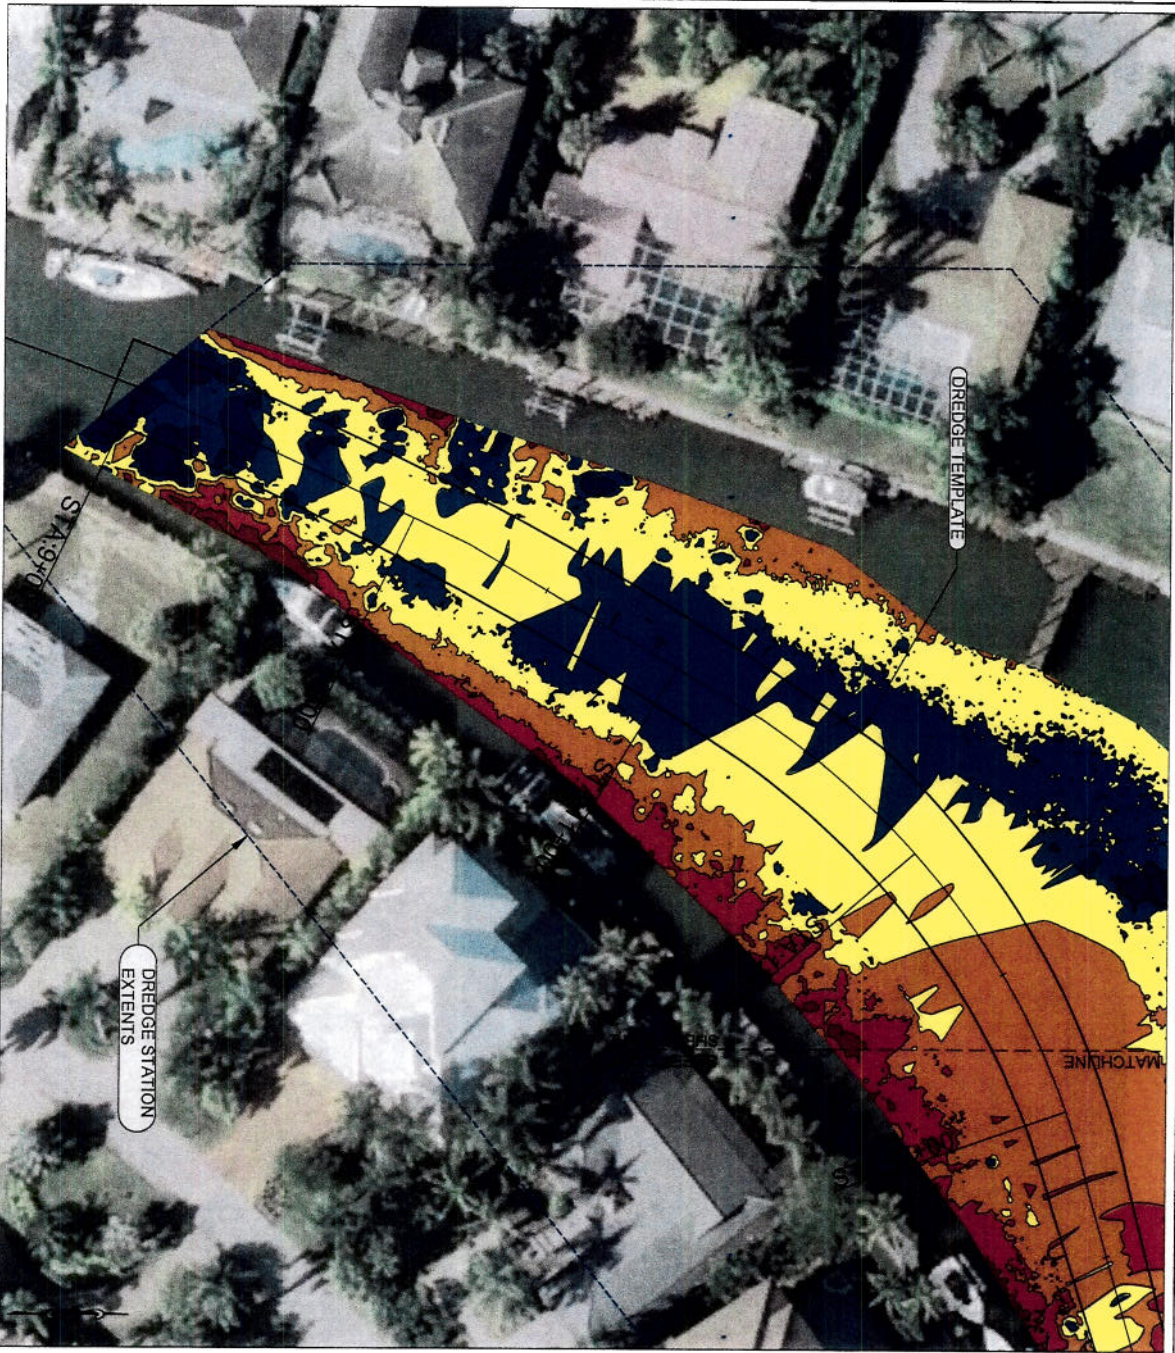

DREDGE EXTENTS A-A - STA. 9+00 TO STA. 16+75
 CONTINUED ON SHEET C-311

Minimum Elevation	Maximum Elevation	Color
-3.99	0.00	Dark Blue
-4.49	-4.00	Light Blue
-4.99	-4.50	Green
-5.49	-5.00	Yellow
-5.99	-5.50	Orange
-6.99	-6.00	Red




CONSTRUCTION DRAWINGS 100%


ATKINS
 PROJECT: EAST NAPLES BAY DREDGING
 TITLE: PROJECT DESIGN - DETAIL INSETS

CITY OF NAPLES
 735 8TH STREET SOUTH
 NAPLES, FL 34102

ENGINEER OF RECORD
 BRYAN D. FLYNN - FLORIDA P.E. #70866

NO.	DATE	DESCRIPTION

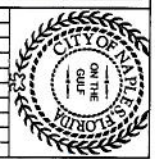


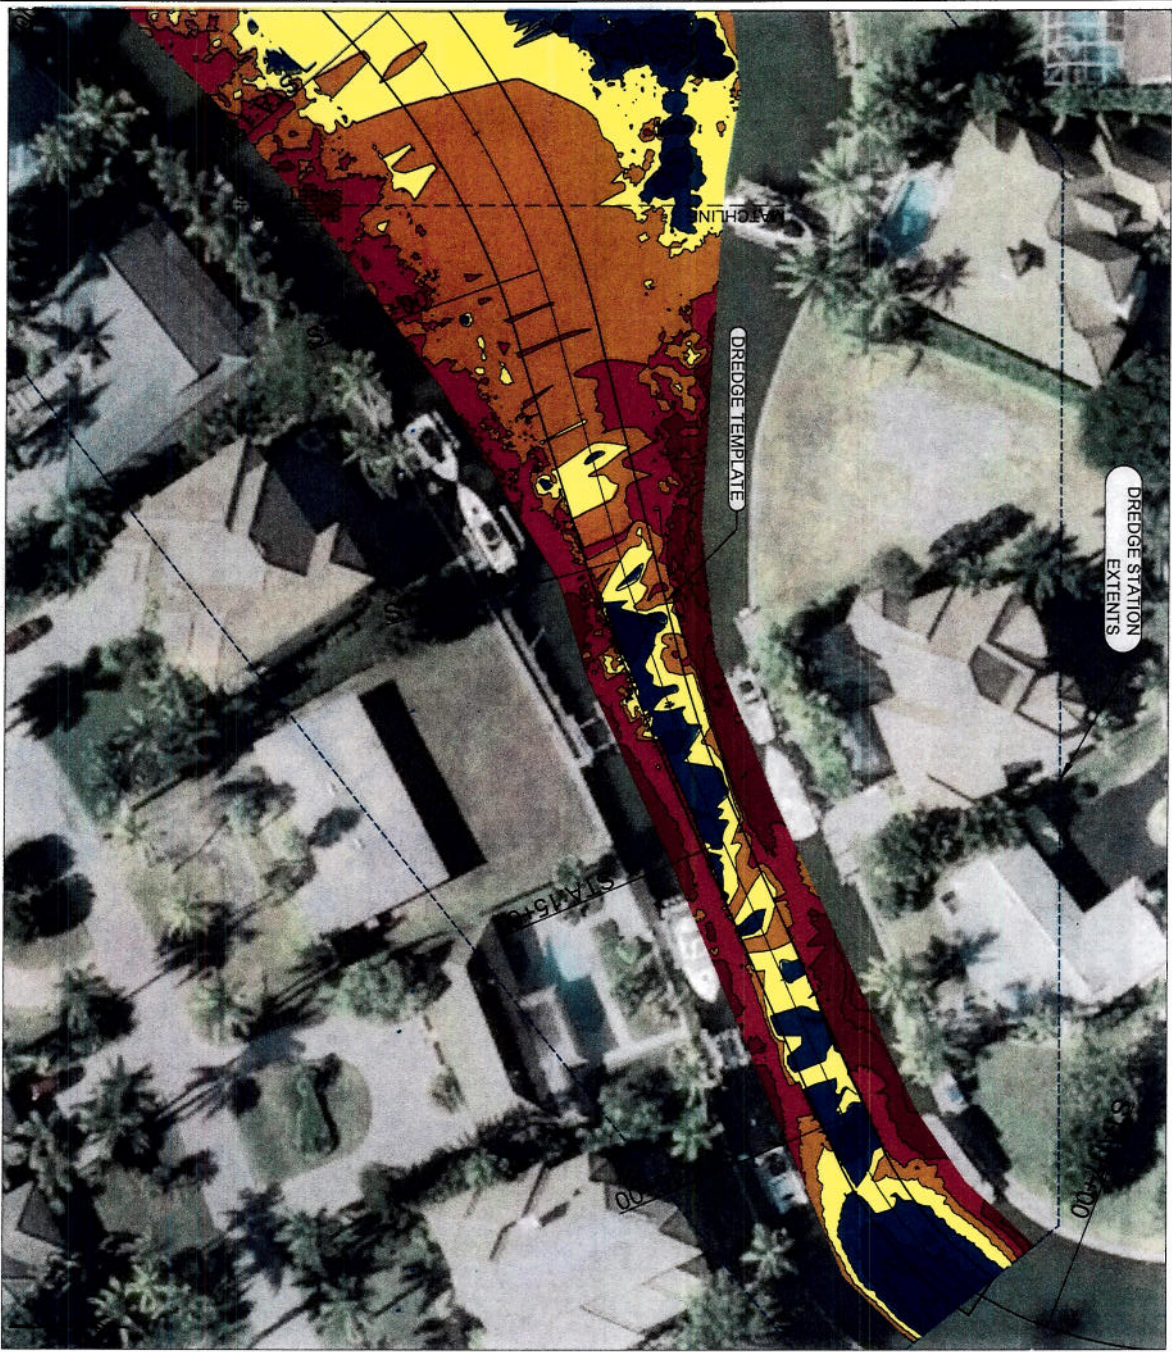

DREDGE EXTENTS A-A
 STA. 9+00 TO STA. 16+75

DREDGE STATION
 EXTENTS

Elevations Table		
Minimum Elevation	Maximum Elevation	Color
-3.99	0.00	Red
-4.49	-4.00	Orange
-4.99	-4.50	Yellow
-5.49	-5.00	Light Blue
-5.99	-5.50	Dark Blue
-6.99	-6.00	Dark Blue

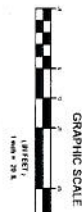

CONSTRUCTION DRAWINGS 100%

ATKINS
 1500 21st Avenue
 Naples, FL 34102
 Phone: 239.438.1000
 Fax: 239.438.1001
 Website: www.atkins.com

CLIENT: **CITY OF NAPLES**
 735 8TH STREET SOUTH
 NAPLES, FL 34102

PROJECT: **EAST NAPLES BAY DREDGING**

TITLE: **PROJECT DESIGN - DETAIL INSETS**

NOTES:
 1. THE INFORMATION ON THIS DOCUMENT WAS PREPARED BY THE ENGINEER OR ARCHITECT AND IS TO BE USED ONLY FOR THE PROJECT AND PURPOSES SPECIFICALLY IDENTIFIED HEREIN. IT IS NOT TO BE USED FOR ANY OTHER PROJECT OR PURPOSE. THE USER OF THIS DOCUMENT ASSUMES ALL LIABILITY FOR THE ACCURACY AND COMPLETENESS OF THE INFORMATION CONTAINED HEREIN. THE ENGINEER OR ARCHITECT DOES NOT WARRANT, REPRESENT, OR GUARANTEE THE ACCURACY OR COMPLETENESS OF THE INFORMATION CONTAINED HEREIN. THE USER OF THIS DOCUMENT ASSUMES ALL LIABILITY FOR THE ACCURACY AND COMPLETENESS OF THE INFORMATION CONTAINED HEREIN.

ENGINEER OF RECORD:
 BRYAN D. FLYNN - FLORIDA P.E. #70856

NO.	DATE	DESCRIPTION

