


Canal	-5.4 ft Dredge Template		-5.9 ft Overdredge Template		Total	
	Sediment	Rock	Sediment	Rock	Sediment	Rock
MAIN B	1,102	152	698	52	1,800	204
MAIN B1	457	78	208	52	665	130
A-A	976	225	1,149	117	2,125	342
B-B	0	0	10	0	10	0
C-C	29	0	23	0	52	0
D-D	37	0	63	0	100	0
E-E	46	0	58	0	104	0
F-F	1	0	10	0	11	0
G-G	0	0	0	0	0	0
H-H	0	0	0	0	0	0
I-I	0	0	0	0	0	0
J-J	1	0	0	0	1	0
K-K	1	0	0	0	1	0
L-L	14	0	72	0	86	0
M-M	266	0	262	0	528	0
N-N	17	0	53	0	70	0
O-O	10	0	16	0	26	0
P-P	8	0	17	0	25	0
Q-Q	70	0	83	0	153	0
R-R	976	30	1,136	5	2,112	35
S-S	163	2	182	0	345	2
T-T	22	0	23	0	45	0
U-U	14	0	72	0	86	0
V-V	1,168	186	1,247	8	2,415	194
W-W	2,153	334	918	106	3,071	440
X-X	3,039	40	1,267	12	4,306	52
Y-Y	547	244	156	116	703	360
Z-Z	566	0	259	3	825	13
AA-AA	821	0	286	0	1,107	0
BB-BB	1,760	212	887	67	2,647	279
CC-CC	1,168	147	756	52	1,924	199
DD-DD	1,239	690	766	307	2,005	997

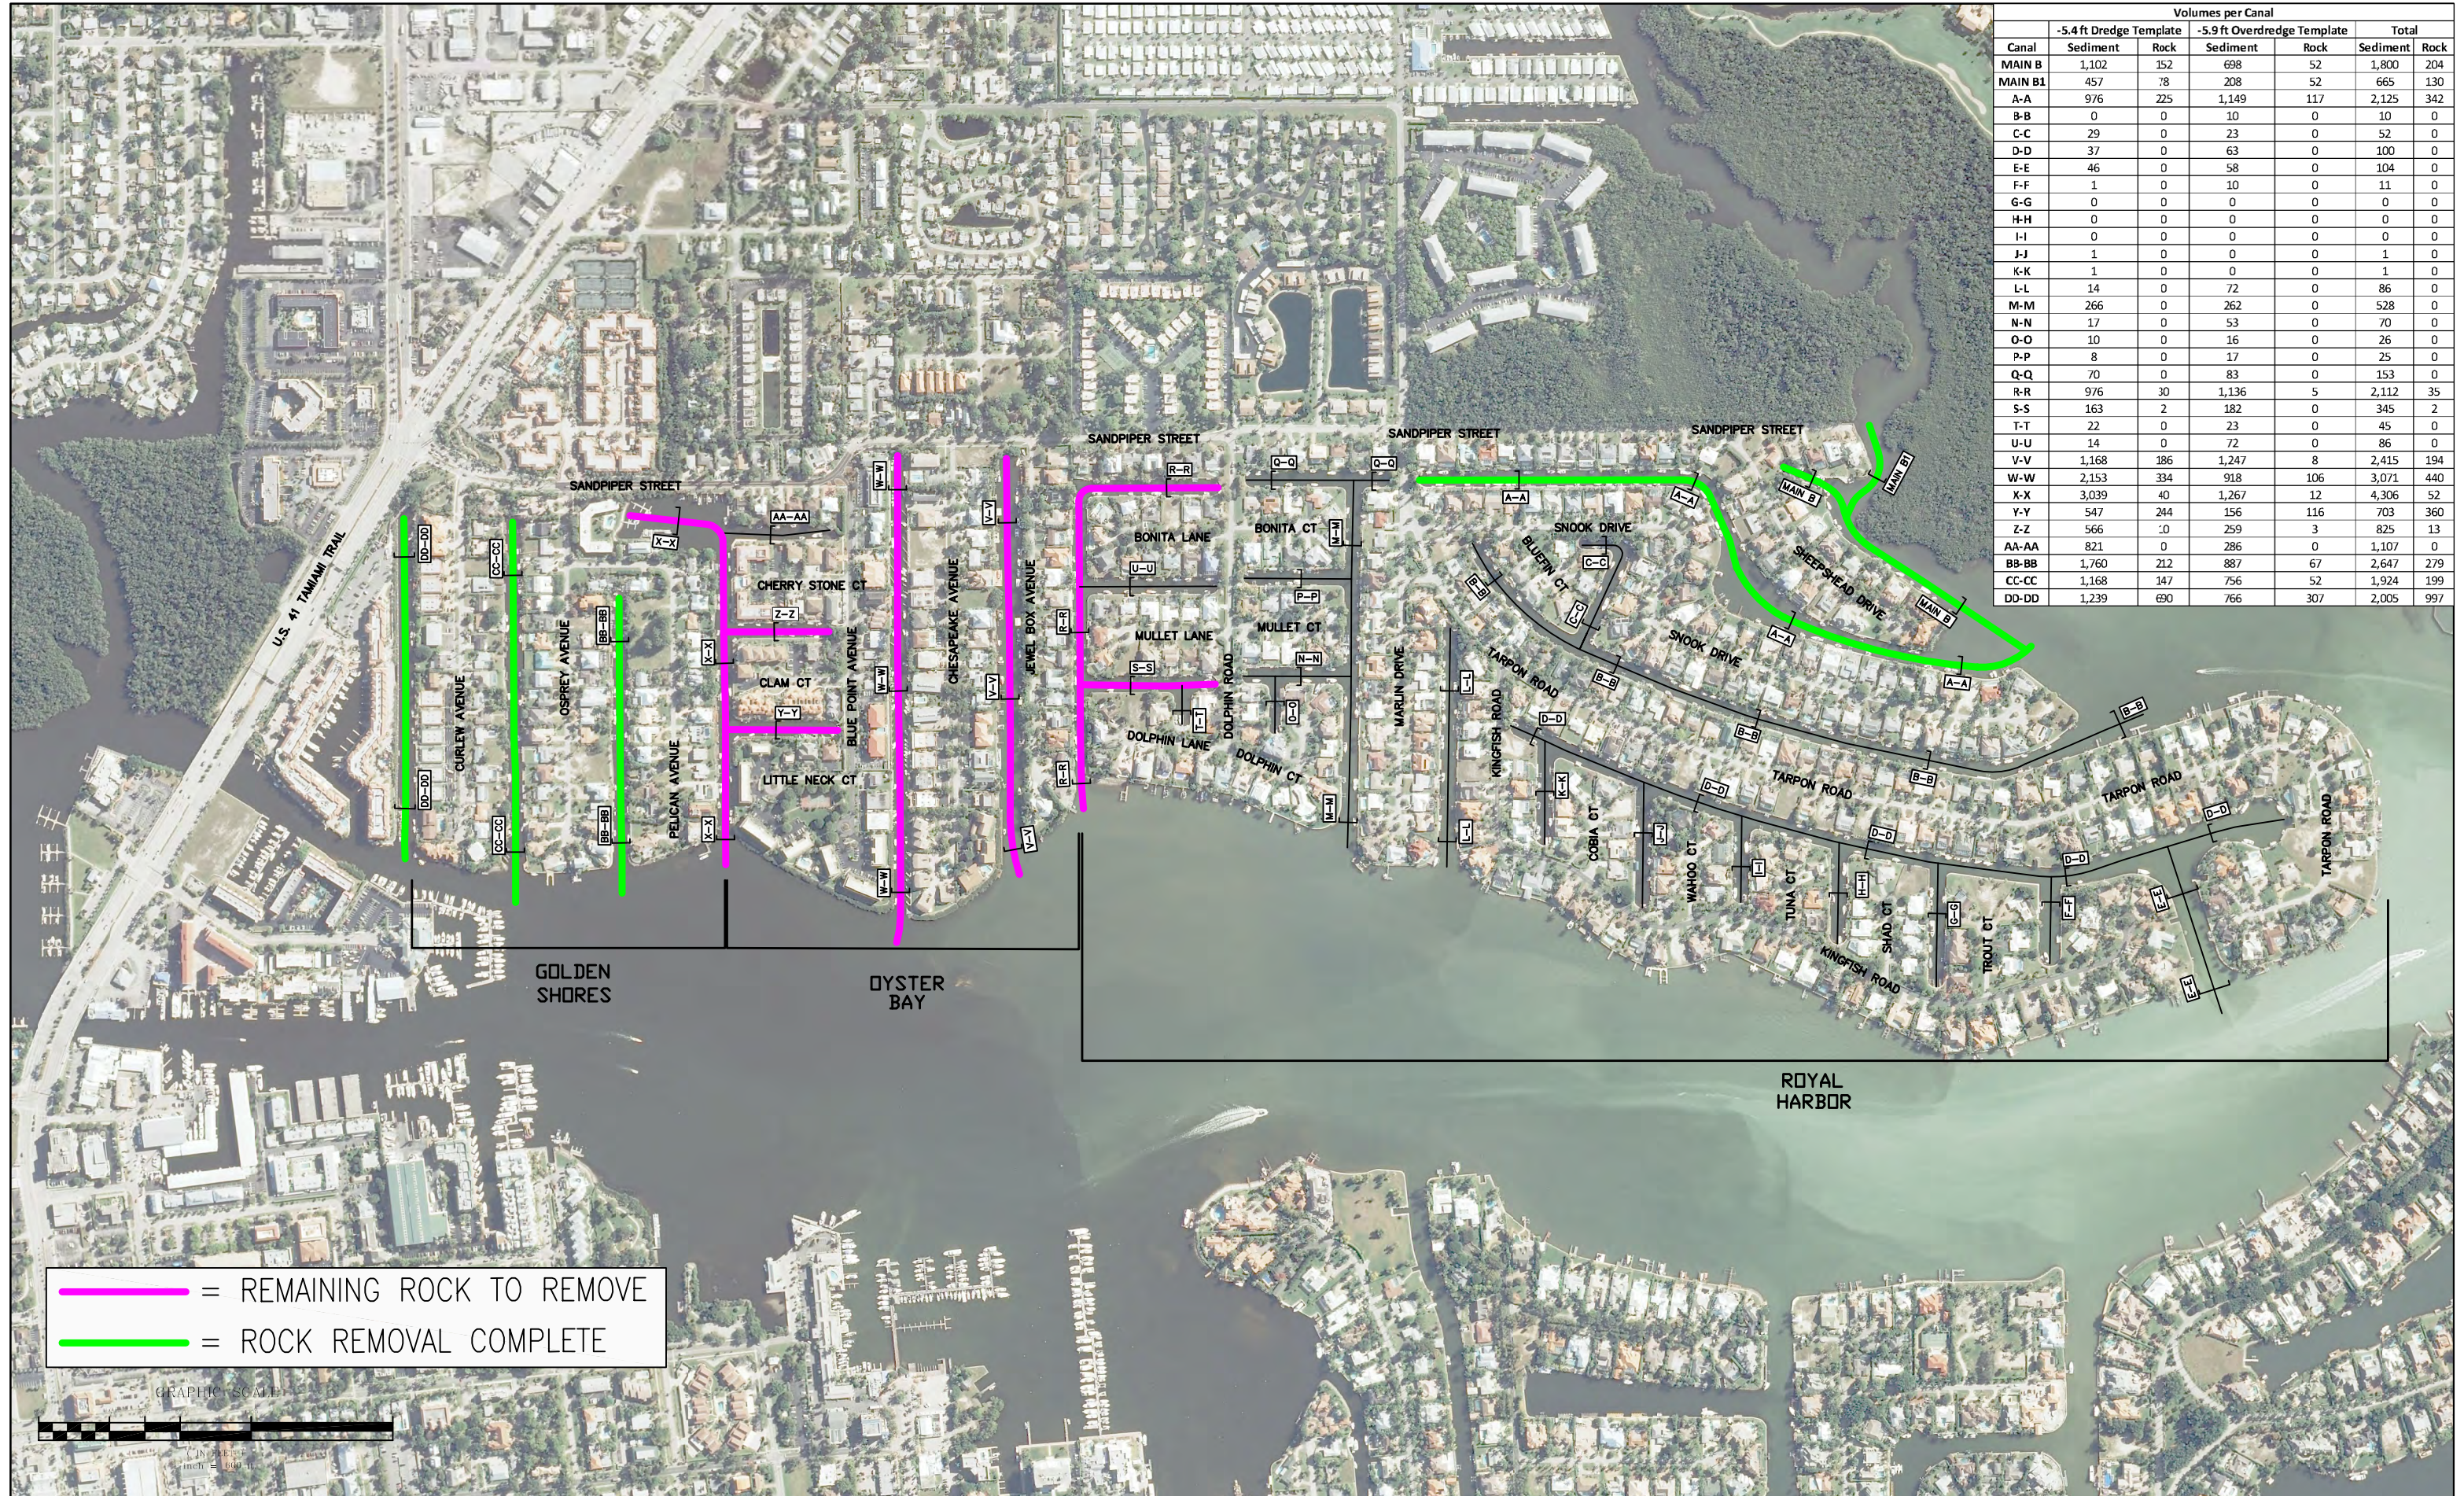

ATKINS
 4030 Boy Scout Boulevard, Suite 700
 Tampa, Florida 33607
 Ph. (813) 282-7275
 Fax (813) 636-8583
 FBPR CERTIFICATE OF AUTHORIZATION NO. 24

CLIENT	CITY OF NAPLES
--------	----------------

PROJECT	EAST NAPLES BAY DREDGING PROJECT
---------	-------------------------------------

TASK	COMPLETED ROCK REMOVAL TO -5.4' NGVD PER CONSTRUCTION DOCUMENTS 1"=600'
------	---

ORIGINAL	JUNE 30, 2011
REVISIONS:	1. DEC 06, 2011 2. MAR 03, 2012 3. MAR 05, 2012 4. APR 06, 2012

6.	
7.	
8.	
9.	
10.	
11.	
12.	

NOT VALID FOR CONSTRUCTION UNLESS SIGNED IN THIS BLOCK
 JEFFREY R. TABAR, P.E. 54094

JOB NO.	093206.01
DRAWN	MSS
PE	JRT
CHECKED	BDF
QC	MSS
SHEET 01	