

**TRANSPORTATION OFF SYSTEM POST PROJECT MAINTENANCE AGREEMENT
BETWEEN
FLORIDA DEPARTMENT OF TRANSPORTATION
AND
CITY OF NAPLES**

This is an Agreement, by and between the STATE OF FLORIDA DEPARTMENT OF TRANSPORTATION (hereinafter, the "DEPARTMENT") and City of Naples (hereinafter, "LOCAL AGENCY") for the maintenance of off system post-project transportation enhancements described below.

W I T N E S S E T H


1. WHEREAS, pursuant to Fla. Stat. §339.08, and the Moving Ahead for Progress in the 21st Century (MAP-21), the DEPARTMENT is authorized to undertake a project within the LOCAL AGENCY geographical limits; and
2. WHEREAS, said project is identified and known to the parties as Financial Project # **433186-1-52-01** which will benefit the LOCAL AGENCY; and
3. WHEREAS, in accordance with Title 23, U.S. Code, Section 116 and Federal Highway Administration regulations issued pursuant thereto, there must be an agreement from the LOCAL AGENCY to maintain the project; and
4. WHEREAS, the LOCAL AGENCY by Resolution No. 2017-13927, dated 3/1/17, a copy of which is attached hereto and made a part hereof as **Exhibit A**, has consented to and approved the Agreement and has authorized its Chairperson or designee to execute said Agreement.

NOW, THEREFORE, in consideration of the premises, the parties agree as follows:

1. The DEPARTMENT has undertaken the project and obtained approval for federal participation on the sidewalk construction at the following location.
 - Construct a five foot wide sidewalk along the east side of 2nd Street South from the existing sidewalk south of 11th Avenue South to the existing sidewalk south of 6th Avenue South; as shown in the attachment labeled **Exhibit B**.
2. It is understood and agreed by the parties that upon completion of the project, the LOCAL AGENCY shall be responsible, at its costs, for maintenance of said project in accordance with the following federally accepted state standards: (a) Manual of Uniform Minimum Standards for Design, Construction and Maintenance for Streets and Highways (2012), as amended.
3. This document incorporates and includes all prior negotiations, correspondence, conversations, agreements or understandings applicable to the matters contained herein and the parties agree that there are no commitments, agreements or understanding concerning the subject matter of this Agreement that are not contained in this document. Accordingly, it is agreed that no deviation from the terms hereof shall be predicated upon any prior representation or agreements

whether oral or written. This Agreement shall be governed, interpreted and construed according to the laws of the State of Florida.

**THE REMAINDER OF THIS PAGE IS
INTENTIONALLY LEFT BLANK**

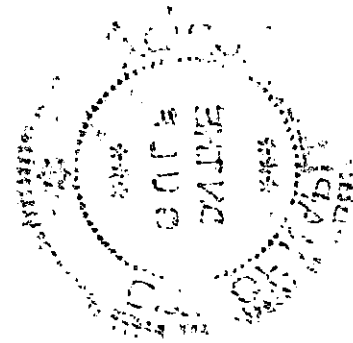

IN WITNESS WHEREOF, the City of Naples has caused this Agreement to be executed in its behalf through its Chairperson or designee, and THE FLORIDA DEPARTMENT OF TRANSPORTATION has caused this Agreement to be executed in its behalf through its District Secretary for District One, as indicated below. This Agreement shall become effective on:

3/27/17
Department to enter date.

CITY OF NAPLES, FLORIDA
ATTEST

BY: Patricia L. Rambosik

Patricia L. Rambosik
PRINT NAME

City Clerk 3/9/17
TITLE DATE

CITY OF NAPLES LEGAL REVIEW:

BY: Jim Fox, Esq.
DATE

BY: Bill Barnett
CHAIRPERSON, OR DESIGNEE

Bill Barnett
PRINT NAME

3/8/17
DATE

STATE OF FLORIDA DEPARTMENT OF TRANSPORTATION

ATTEST
BY: Geraldine McCants

Geraldine McCants
PRINT NAME

Administrative Assistant 3/27/17
TITLE DATE

BY: Chris Smith
DISTRICT ONE SECRETARY
OR DESIGNEE

Chris Smith
PRINT NAME

Director of Transportation Development 3/27/17
TITLE DATE

FLA. DEPT. OF TRANS. LEGAL REVIEW:

BY: SOH

Exhibit A

**Agenda Item 12
Meeting of 3/1/17****RESOLUTION 2017-13927**

A RESOLUTION APPROVING A TRANSPORTATION POST PROJECT MAINTENANCE AGREEMENT BETWEEN THE FLORIDA DEPARTMENT OF TRANSPORTATION AND THE CITY OF NAPLES RELATING TO THE 2ND STREET SOUTH SIDEWALK PROJECT (REFERENCE: FINANCIAL PROJECT NUMBER 433186-1-52-01, FEDERAL AID PROJECT NUMBER 8886-791-A); AUTHORIZING THE MAYOR TO EXECUTE THE MAINTENANCE AGREEMENT; AND PROVIDING AN EFFECTIVE DATE.

WHEREAS, consistent with the City of Naples' adopted Pedestrian and Bicycle Master Plan 2013 Update and the Florida Department of Transportation (FDOT) grant applications, the Metropolitan Planning Organization (MPO) has recommended that the FDOT design and construct sidewalk improvements on 2nd Street South between 6th Avenue South and 11th Avenue South (Reference: Financial Project Number 433186-1-52-01, Federal Aid Project Number 8886-791-A); and

WHEREAS, as a result of the MPO's recommendation, the FDOT has funded the 2nd Street South Sidewalk Project referenced as FPN 433186 in the FDOT's Five Year Work Program with the project being scheduled for construction in FY2017; and

WHEREAS, as a condition of designing and constructing such improvements, the FDOT requires local governments to enter into agreements to maintain such improvements upon project completion and acceptance; and

WHEREAS, the City staff has reviewed the attached Transportation Post Project Maintenance Agreement for Sidewalk Project FPN 433186, determined that the Project and Agreement are in the City's best interest and recommends City Council approval;

NOW, THEREFORE, BE IT RESOLVED BY THE CITY COUNCIL OF THE CITY OF NAPLES, FLORIDA:

Section 1. That the Transportation Post Project Maintenance Agreement (Reference: FPN 433186), between the FDOT and the City of Naples is hereby approved to maintain the sidewalk improvements on the east side of 2nd Street South from 6th Avenue South to 11th Avenue South, a copy of which is on file in the City Clerk's office.

Section 2. That the Mayor is hereby authorized to execute the Maintenance Agreement.


Section 3. That this resolution shall take effect immediately upon adoption.

Resolution 2017-13927

Page 2


PASSED IN OPEN AND REGULAR SESSION OF THE CITY COUNCIL OF THE CITY OF NAPLES,
FLORIDA, THIS 1ST DAY OF MARCH, 2017.

Attest


Patricia L. Rambosk, City Clerk


Bill Barnett, Mayor

Approved as to form and legality:


Robert D. Pritt, City Attorney

M:\REF\COUNCIL\RES\2017\2017-13927

Date filed with City Clerk: 3-1-17

COMPONENTS OF CONTRACT PLANS SET
ROADWAY PLANS

EXHIBIT B
STATE OF FLORIDA
DEPARTMENT OF TRANSPORTATION

CONTRACT PLANS



FINANCIAL PROJECT ID 433186-1-52-01
(FEDERAL FUNDS)
COLLIER COUNTY (03000)
2ND STREET SOUTH

THIS PROJECT TO BE LET TO CONTRACT
WITH FINANCIAL PROJECT ID 433186-1-52-01.

INDEX OF ROADWAY PLANS

SHEET NO.	SHEET DESCRIPTION
1	KEY SHEET
2	SIGNATURE SHEET
3	TYPICAL SECTION
4 - 5	TYPICAL SECTIONS DETAILS
50-1 - 50-6	SUMMARY OF QUANTITIES
6	SUMMARY OF DRAINAGE STRUCTURES
7	OPTIONAL MATERIALS TABULATION
8	PROJECT NOTES
9 - 12	ROADWAY PLAN
13	DRAINAGE STRUCTURES
14 - 21	CROSS SECTIONS
22 - 23	TEMPORARY TRAFFIC CONTROL PLAN
24 - 27	UTILITY ADJUSTMENTS
28	TABULATION OF QUANTITIES
29 - 32	SIGNING AND PAVEMENT MARKING
CTL-1 - CTL-2	PROJECT CONTROL

DEVELOPMENTAL DESIGN STANDARDS (DDS):
NONE

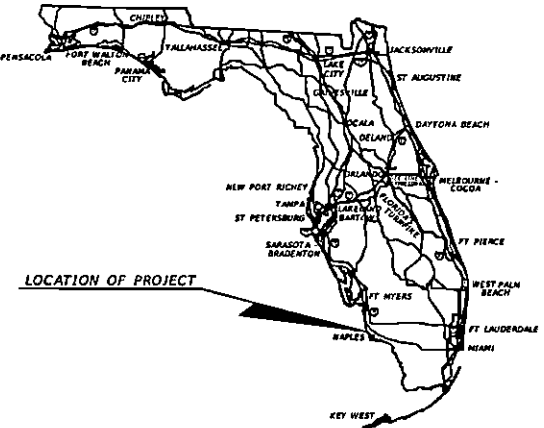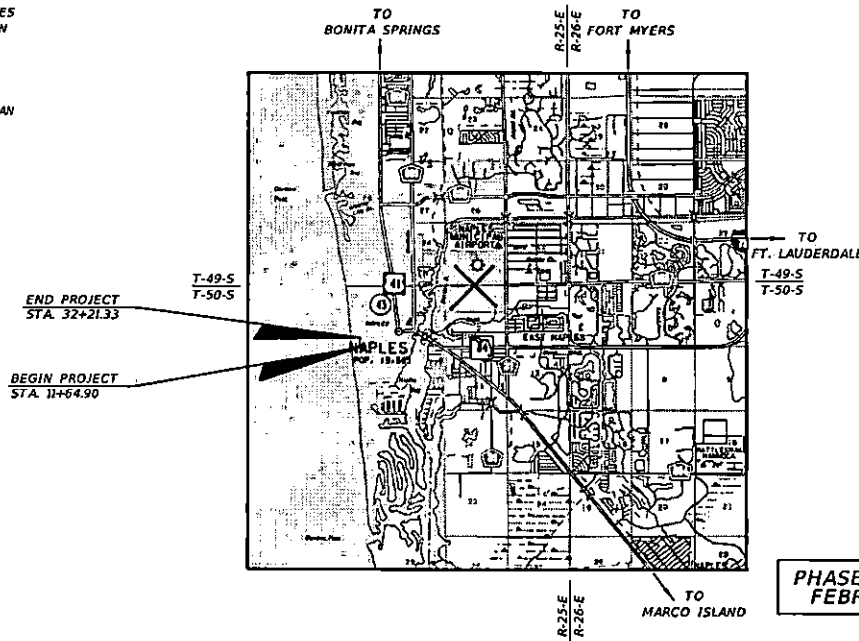

ROADWAY PLANS
ENGINEER OF RECORD:

BRIAN L. MCDERMOTT, P.E.
P.E. NO.: 38726
FALLER, DAVIS & ASSOCIATES, INC.
5525 W. CYPRESS STREET
TAMPA, FLORIDA 33607-1707
CONTRACT NO. C9E15
VENDOR NO. FS92594956001
CERTIFICATE OF AUTHORIZATION NO: 5864

PHASE IV SUBMITTAL
FEBRUARY 17, 2017

GOVERNING DESIGN STANDARDS:

Florida Department of Transportation, FY2017-18 Design Standards eBook (DSeB)
and applicable Design Standards Revisions (DSRs) at the following website:
<http://www.fdot.gov/roadway/DesignStandards/Standards.shtm>

APPLICABLE DSRs: NONE

GOVERNING STANDARDS SPECIFICATIONS:

Florida Department of Transportation, January 2017 Standard Specifications
for Road and Bridge Construction at the following website:
<http://www.fdot.gov/programmanagement/implemented/SpecBooks>

REVISIONS:


KEY SHEET REVISIONS	
DATE	DESCRIPTION

FDOT PROJECT MANAGER:

RYAN WEEKS

CONSTRUCTION CONTRACT NO.	FISCAL YEAR	SHEET NO.
T1686	18	1

THE OFFICIAL RECORD OF THIS SHEET IS THE ELECTRONIC FILE DIGITALLY SIGNED AND SEALED UNDER RULE 61G15-23.004, F.A.C.

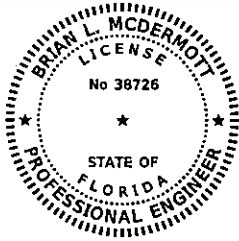

THIS DOCUMENT HAS BEEN DIGITALLY
SIGNED AND SEALED BY:




PRINTED COPIES OF THIS DOCUMENT ARE
NOT CONSIDERED SIGNED AND SEALED.
THE SIGNATURE MUST BE VERIFIED
ON THE ELECTRONIC DOCUMENTS.

FALLER, DAVIS & ASSOCIATES, INC
5525 W. CYPRESS ST.
TAMPA, FLORIDA 33607-1707
CERTIFICATE OF AUTHORIZATION NO.: 5864
BRIAN L. MCDERMOTT, P.E. NO.: 38726

THE ABOVE NAMED PROFESSIONAL ENGINEER SHALL BE RESPONSIBLE FOR THE
FOLLOWING SHEETS IN ACCORDANCE WITH RULE 61G15-23.004, F.A.C.

ROADWAY PLANS

1	KEY SHEET
2	SIGNATURE SHEET
3	TYPICAL SECTION
4 - 5	TYPICAL SECTION DETAILS
50-1 - 50-6	SUMMARY OF QUANTITIES
8	PROJECT NOTES
9 - 12	ROADWAY PLAN
14 - 21	CROSS SECTIONS
22 - 23	TEMPORARY TRAFFIC CONTROL PLAN
24 - 27	UTILITY ADJUSTMENTS
CTL-1 - CTL-2	PROJECT CONTROL

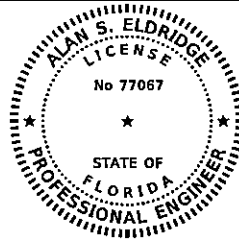

THIS DOCUMENT HAS BEEN DIGITALLY
SIGNED AND SEALED BY:




PRINTED COPIES OF THIS DOCUMENT ARE
NOT CONSIDERED SIGNED AND SEALED.
THE SIGNATURE MUST BE VERIFIED
ON THE ELECTRONIC DOCUMENTS.

FALLER, DAVIS & ASSOCIATES, INC
5525 W. CYPRESS ST.
TAMPA, FLORIDA 33607-1707
CERTIFICATE OF AUTHORIZATION NO.: 5864
ALAN S. ELDRIDGE, P.E. NO.: 77067

THE ABOVE NAMED PROFESSIONAL ENGINEER SHALL BE RESPONSIBLE FOR THE
FOLLOWING SHEETS IN ACCORDANCE WITH RULE 61G15-23.004, F.A.C.

ROADWAY PLANS

2	SIGNATURE SHEET
6	SUMMARY OF DRAINAGE STRUCTURES
7	OPTIONAL MATERIALS TABULATION
13	DRAINAGE STRUCTURES

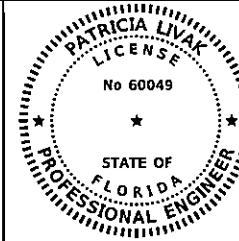

THIS DOCUMENT HAS BEEN DIGITALLY
SIGNED AND SEALED BY:



PRINTED COPIES OF THIS DOCUMENT ARE
NOT CONSIDERED SIGNED AND SEALED.
THE SIGNATURE MUST BE VERIFIED
ON THE ELECTRONIC DOCUMENTS.

FALLER, DAVIS & ASSOCIATES, INC
5525 W. CYPRESS ST.
TAMPA, FLORIDA 33607-1707
CERTIFICATE OF AUTHORIZATION NO.: 5864
PATRICIA LIVAK, P.E. NO.: 60049

THE ABOVE NAMED PROFESSIONAL ENGINEER SHALL BE RESPONSIBLE FOR THE
FOLLOWING SHEETS IN ACCORDANCE WITH RULE 61G15-23.004, F.A.C.

ROADWAY PLANS

2	SIGNATURE SHEET
28	TABULATION OF QUANTITIES
29 - 32	SIGNING AND PAVEMENT MARKING

REVISIONS				STATE OF FLORIDA DEPARTMENT OF TRANSPORTATION			SHEET NO.
DATE	DESCRIPTION	DATE	DESCRIPTION	ROAD NO.	COUNTY	FINANCIAL PROJECT ID	
				N/A	COLLIER	433186-1-52-01	2

FALLER, DAVIS & ASSOCIATES, INC
5525 W. CYPRESS ST.
TAMPA, FLORIDA 33607-1707
CERTIFICATE OF AUTHORIZATION NO.: 5864
BRIAN L. MCDERMOTT, P.E. NO.: 38726


SIGNATURE SHEET

gmedeiros

2/13/2017

8:55:33 AM

H:\44323\43318615201\roadway\SIGNRD01.DGN

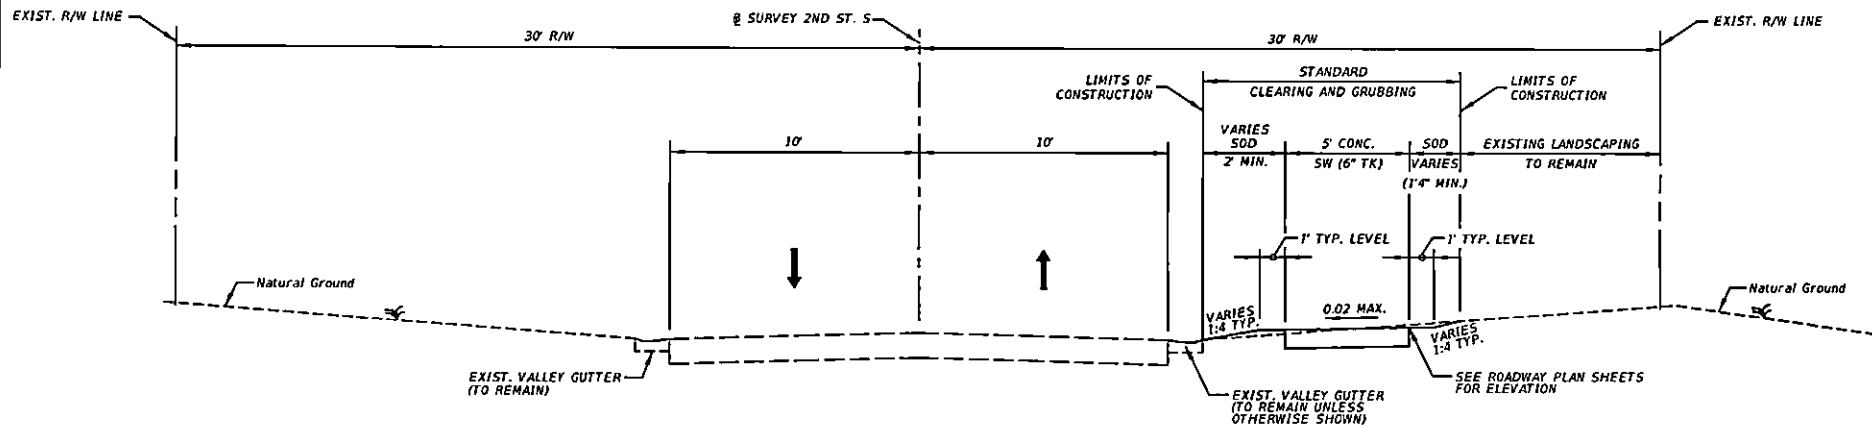

**TYPICAL SECTION
2ND STREET SOUTH SIDEWALK
STA. 11+64.90 TO STA. 32+21.33**


TRAFFIC DATA

CURRENT YEAR = 2017 AADT = 7,000
 ESTIMATED OPENING YEAR = 2017 AADT = 7,000
 ESTIMATED DESIGN YEAR = N/A
 K = N/A D = N/A T = N/A (24 HOUR)
 DESIGN HOUR T = N/A
 DESIGN SPEED = 25 MPH


REVISIONS				STATE OF FLORIDA DEPARTMENT OF TRANSPORTATION			SHEET NO.
DATE	DESCRIPTION	DATE	DESCRIPTION	ROAD NO.	COUNTY	FINANCIAL PROJECT ID	
				N/A	COLLIER	433186-1-52-01	3

FALLER, DAVIS & ASSOCIATES, INC
 5525 W. CYPRESS ST.
 TAMPA, FLORIDA 33607-1707
 CERTIFICATE OF AUTHORIZATION NO.: 5864
 BRIAN L. McDERMOTT, P.E. NO.: 38726

TYPICAL SECTION

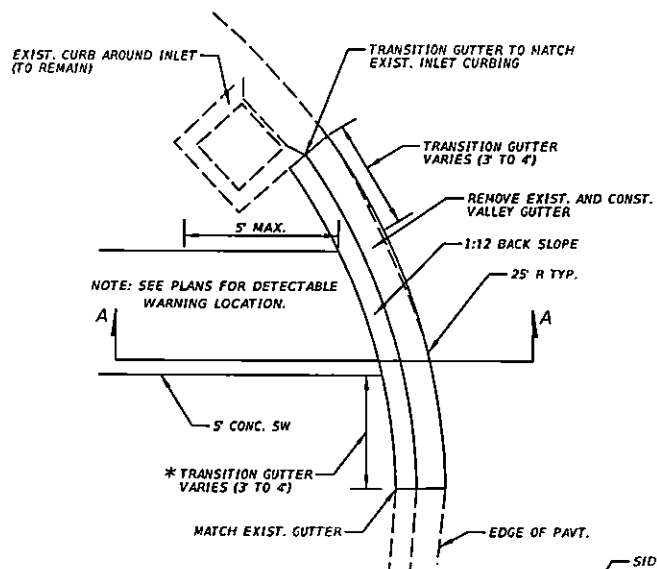

PLAN VIEW
NTS

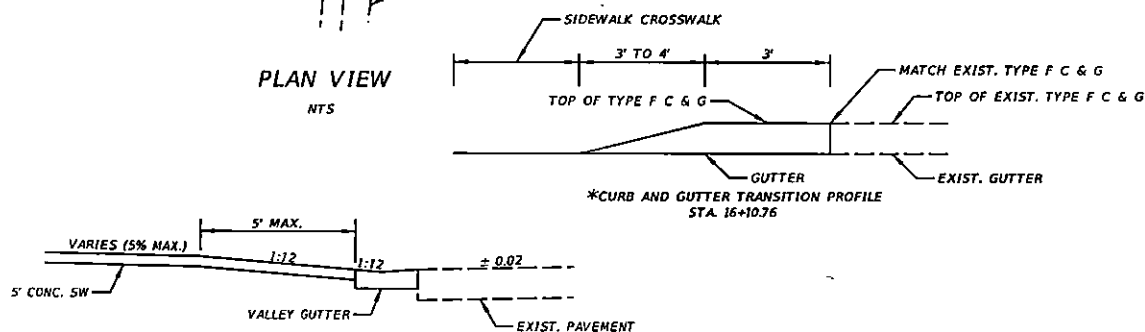


SECTION A-A
NTS

VALLEY GUTTER DETAIL

(CITY OF NAPLES DESIGN STANDARDS)


NTS

11TH AVE. S
10TH AVE. S
9TH AVE. S
8TH AVE. S
7TH AVE. S
6TH AVE. S

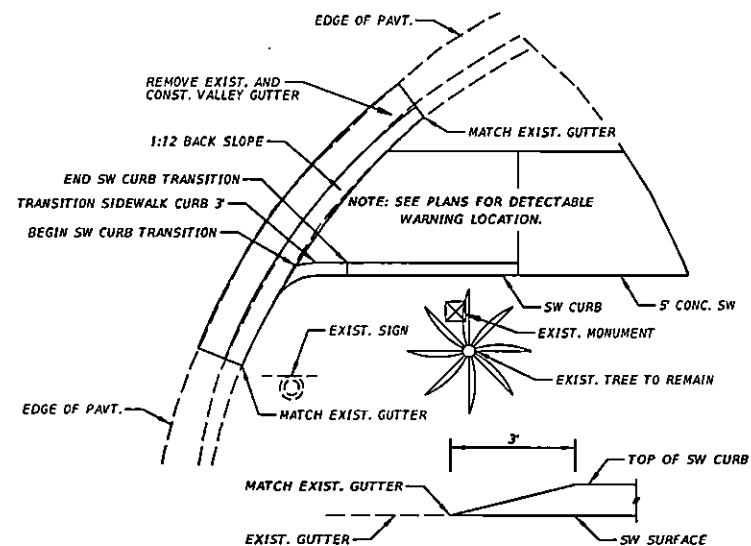

SIDEWALK CURB TRANSITION

STA. 22+65.00
STA. 24+19.75
NTS

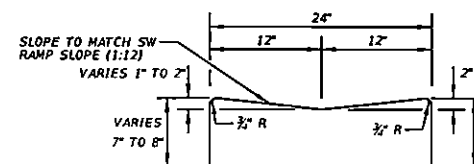

NOTE: VALLEY GUTTER TO BE PAID FOR
UNDER PARENT CURB - TYPE F CURB AND GUTTER.

VALLEY GUTTER

(CITY OF NAPLES DESIGN STANDARDS)

REVISIONS				STATE OF FLORIDA DEPARTMENT OF TRANSPORTATION			TYPICAL SECTION DETAILS (1)	SHEET NO. 4
DATE	DESCRIPTION	DATE	DESCRIPTION	ROAD NO.	COUNTY	FINANCIAL PROJECT ID		
				N/A	COLLIER	433186-1-52-01		


FALLER, DAVIS & ASSOCIATES, INC.
5525 W. CYPRESS ST.
TAMPA, FLORIDA 33607-1707
CERTIFICATE OF AUTHORIZATION NO.: 5864
BRIAN L. MCDERMOTT, P.E. NO.: 38726

gms:devon

2/13/2017

8:55:37 AM


H:\44323\43318615201\roadway\TYPD01.DGN

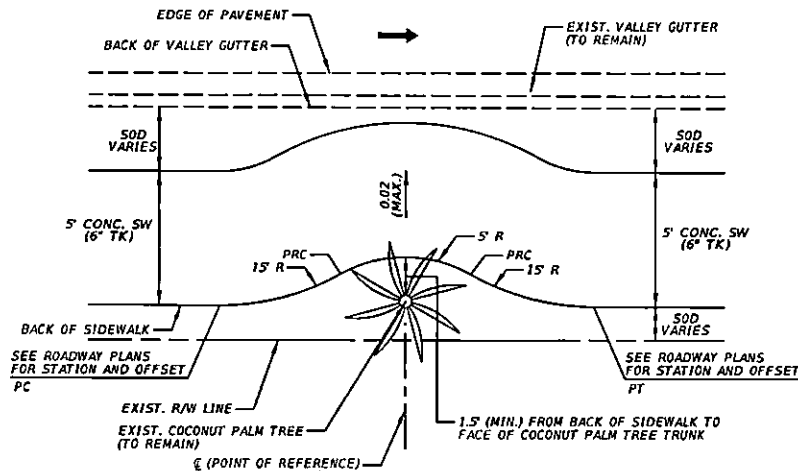

SIDEWALK DETAIL AT COCONUT PALM TREE

NTS


STA. 16+50.25 TO STA. 16+58.88
STA. 20+86.63 TO STA. 20+94.72

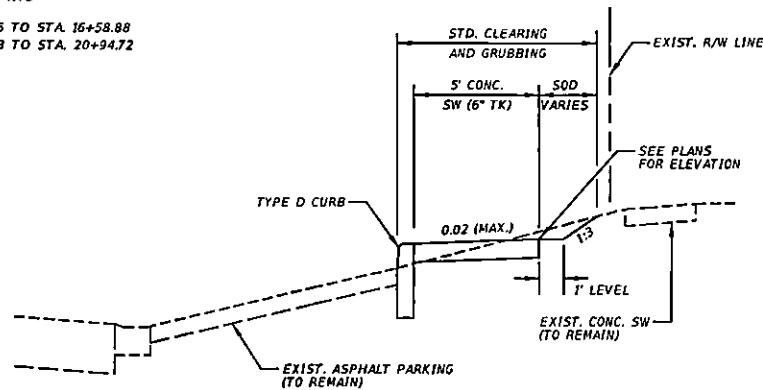

SIDEWALK AND CURB DETAIL

NTS

STA. 24+79.61 TO STA. 25+59.11

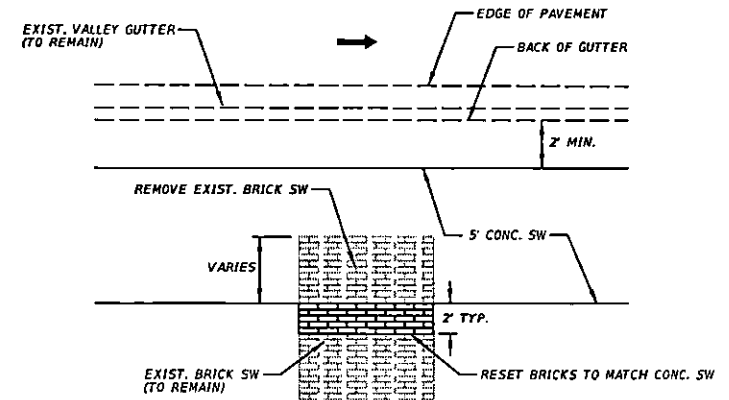

NOTE:

1. EXISTING BRICK PAVERS ARE TO SALVAGED AND RESET.
2. THE RESET BRICKS SHALL MATCH THE PATTERN OF THE EXISTING BRICKS.
3. BEDDING SAND SHALL BE USED TO RESET THE BRICKS TO MATCH THE CONCRETE SIDEWALK.

RESET BRICK DETAIL

NTS

STA. 17+14
STA. 23+76

REVISIONS				STATE OF FLORIDA DEPARTMENT OF TRANSPORTATION			TYPICAL SECTION DETAILS (2)	SHEET NO. 5
DATE	DESCRIPTION	DATE	DESCRIPTION	ROAD NO.	COUNTY	FINANCIAL PROJECT ID		
				N/A	COLLIER	433186-1-S2-01		

FALLER, DAVIS & ASSOCIATES, INC
5525 W. CYPRESS ST.
TAMPA, FLORIDA 33607-1707
CERTIFICATE OF AUTHORIZATION NO.: 5864
BRIAN L. McDERMOTT, P.E. NO.: 38726

gmedev08

2/17/2017

8:55:37 AM

H:\44323\4331861520\roadway\TYP58001.DGN