



**MHK**

ARCHITECTURE  
& PLANNING



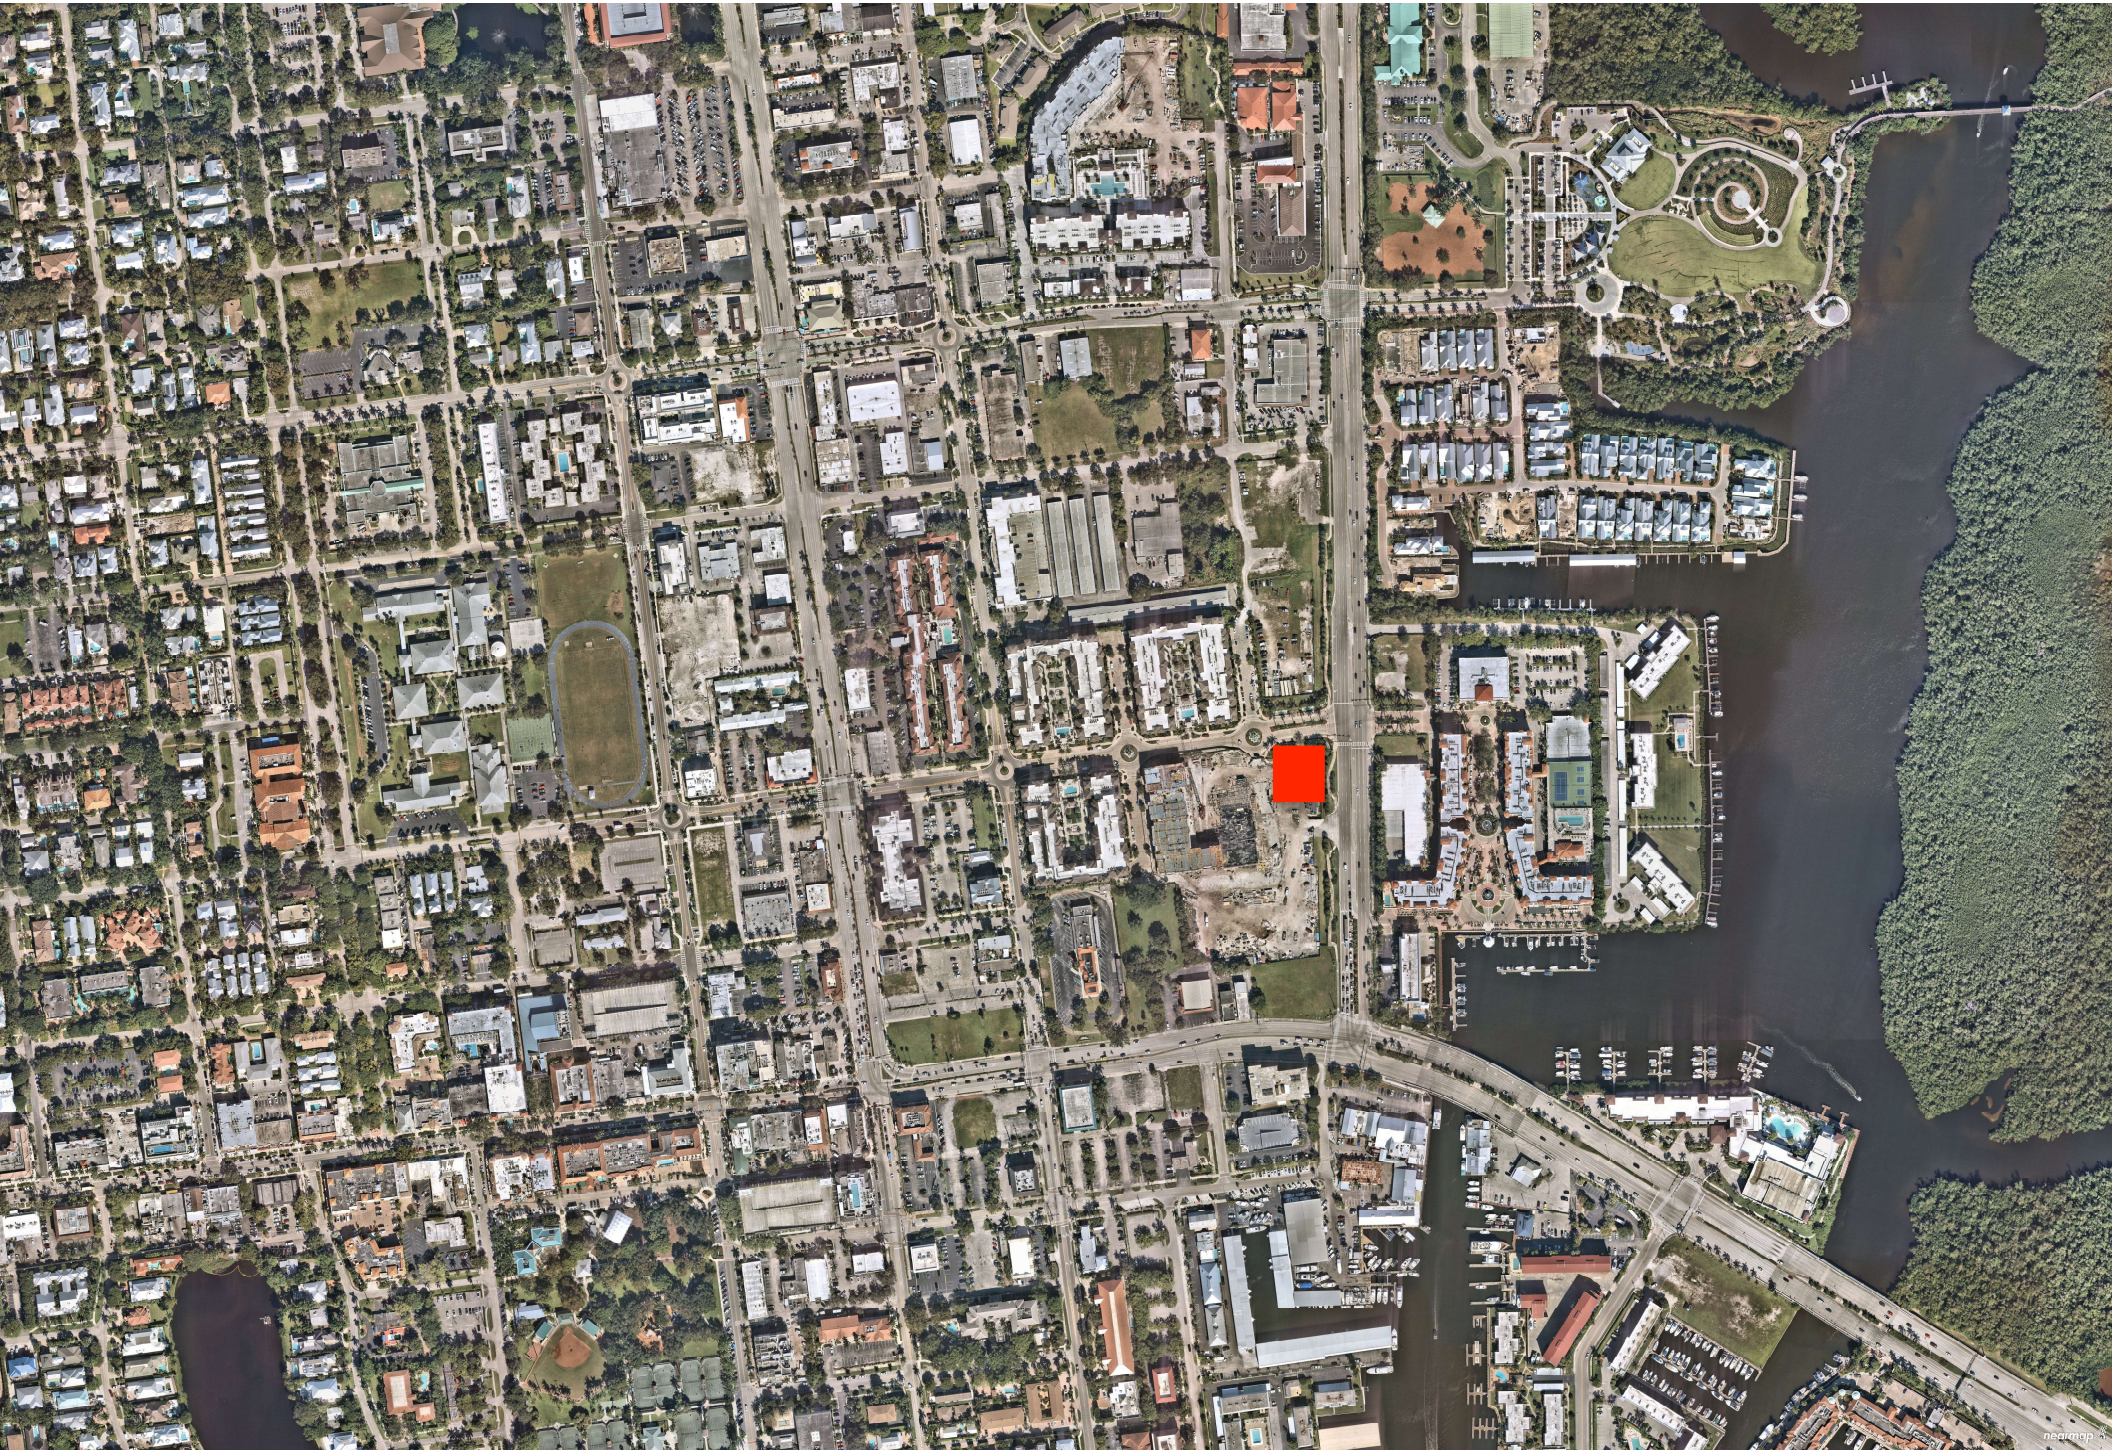

\\MKH\p\010302\7282\NCS\_MPLES\_SQUARE\_COMMERCIAL\_BLD\_C\WHEELCOX\ARCHITECTURE\DRAWINGS\SCHEMATIC\DESIGN\07-15-22\MKH\AP\LESSON\MRESOUTH\BLDG-C-FRB-APPLICATION.dwg

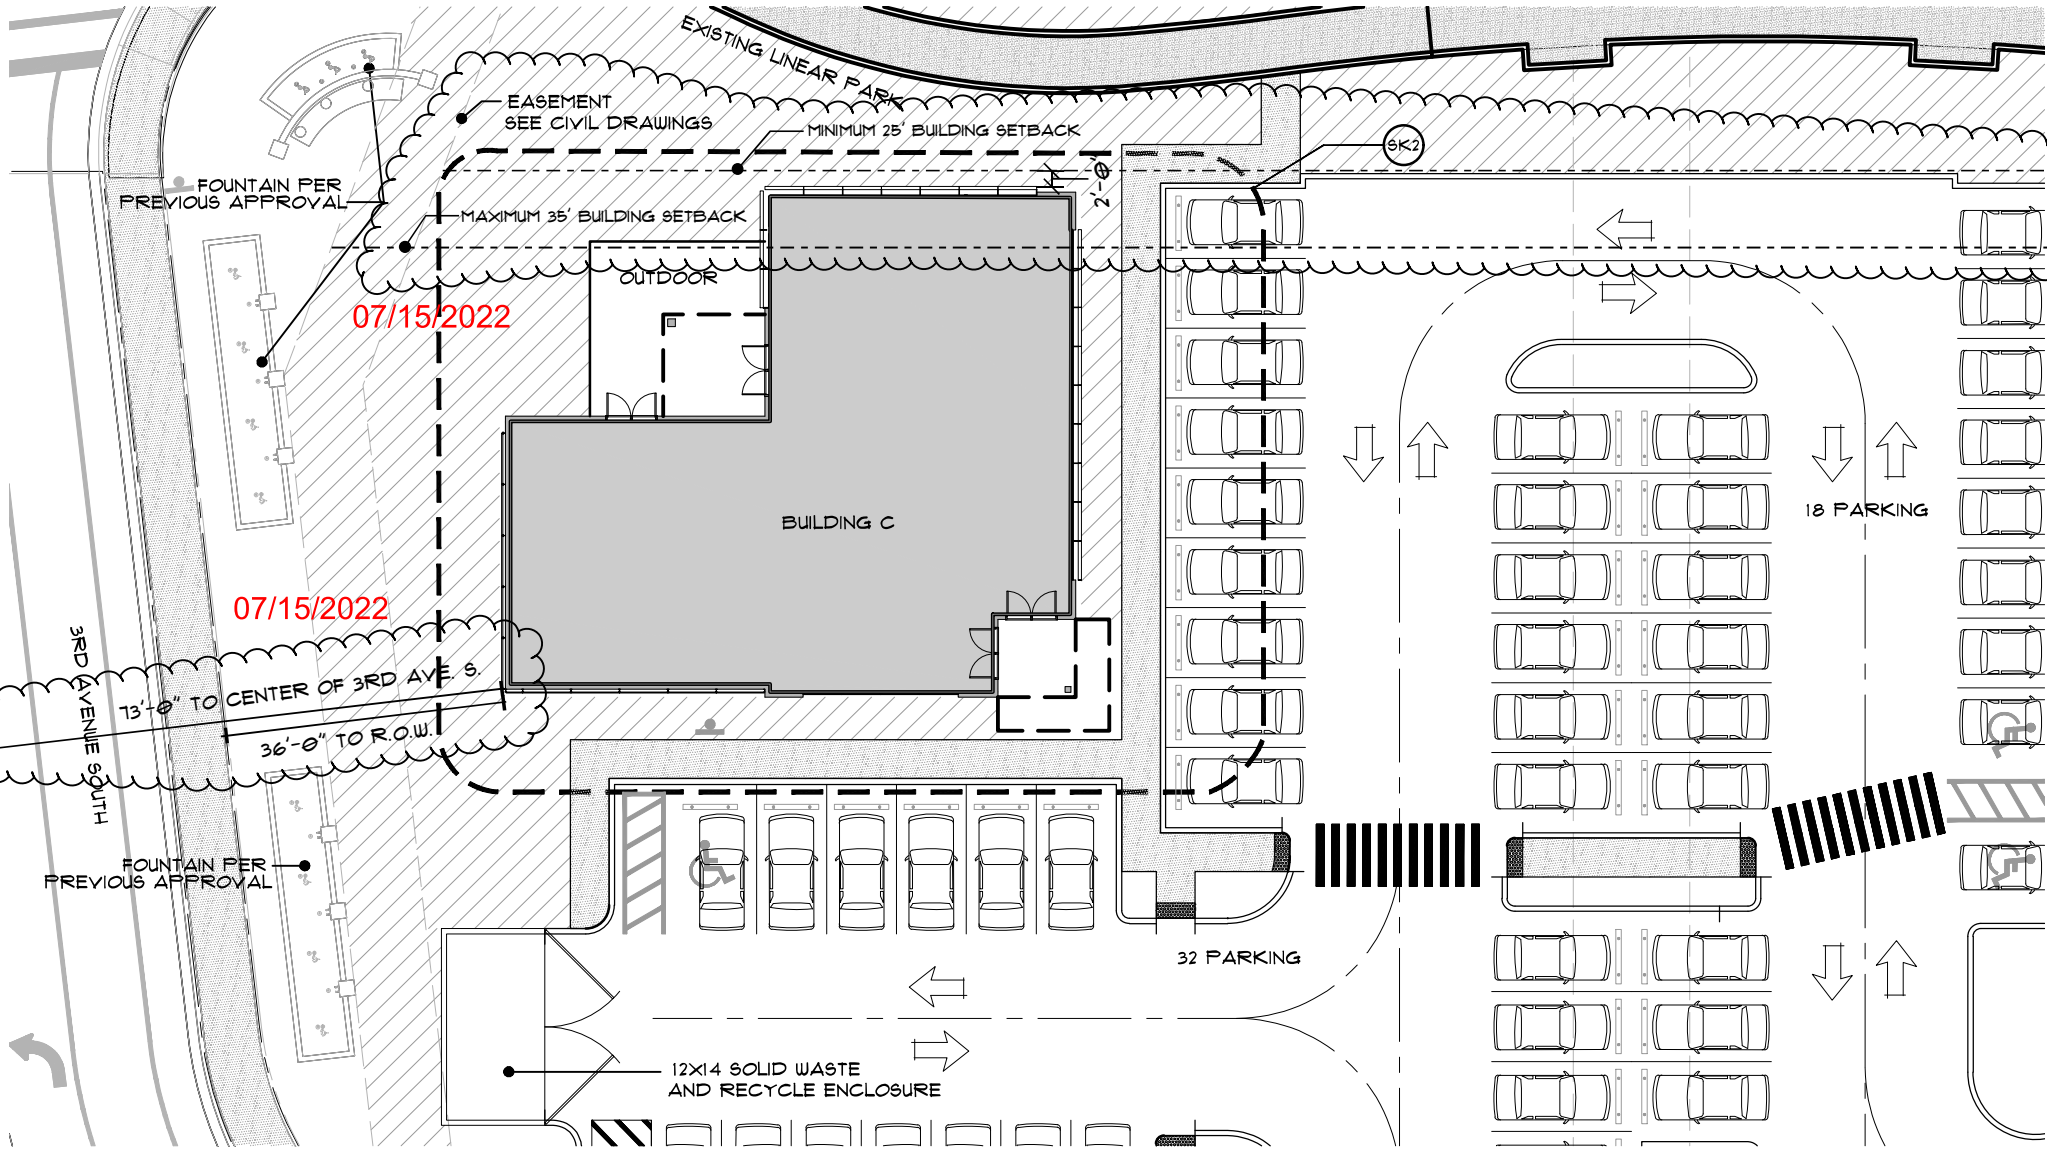


SITE PLAN  
SCALE: 1/16" = 1'-0"

Naples Square South Building C  
Naples, Florida


2055 TAMAMI TRAIL E.  
NAPLES, FLORIDA 34112  
PHONE: (239) 331-7392  
WWW.MKHAP.COM

**MKH ARCHITECTURE & PLANNING**

**SKI**  
NOVEMBER 3, 2021

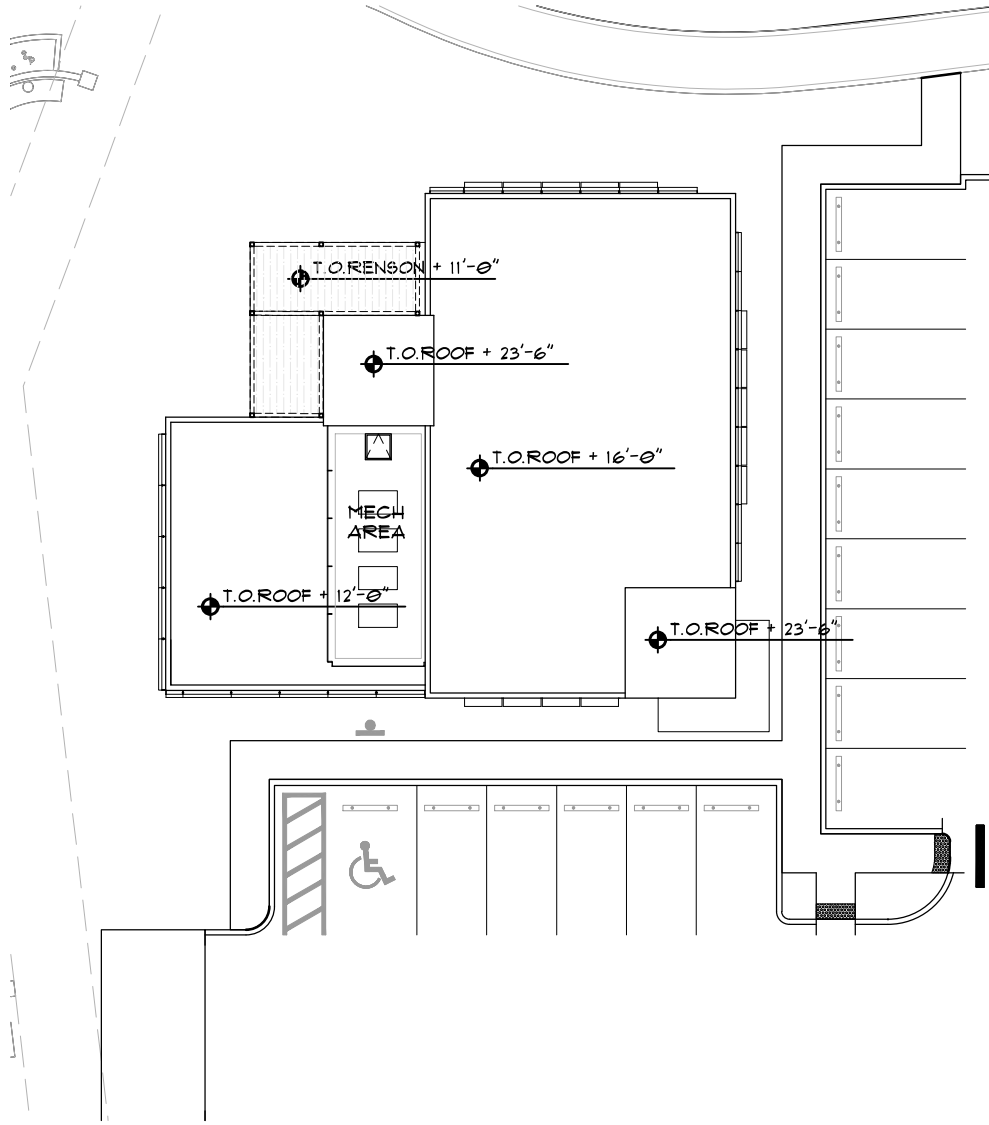

ROOF PLAN  
SCALE: 1/16" = 1'-0"

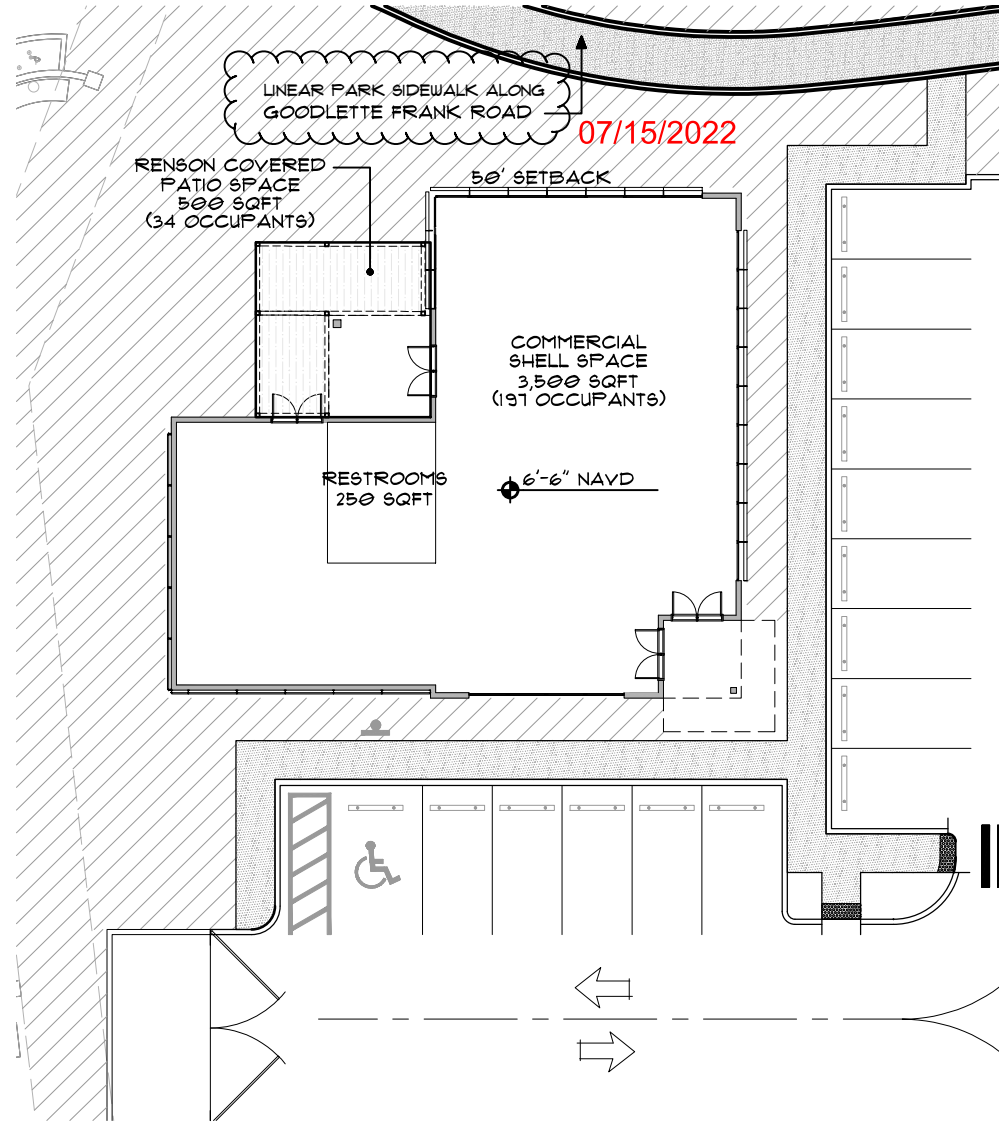

FLOOR PLAN  
SCALE: 1/16" = 1'-0"


Naples Square South Building C  
Naples, Florida

2025 TAMAMI TRAIL E.  
NAPLES, FLORIDA 34112  
PHONE: (239) 531-7092  
WWW.MHKAP.COM


**MHK ARCHITECTURE & PLANNING**

**SK2**  
NOVEMBER 3, 2021

M:\MK\proj\012021\012021\_NAPLES\_SQUARE\_COMMERCIAL\_BLD\_C\WHEELCHAIRACCESSIBLESCHEMATA\2021-11-03\_MK\APLESSQUARESOUTHBLDG-C-FRB\_APL\FLOOR PLAN.dwg

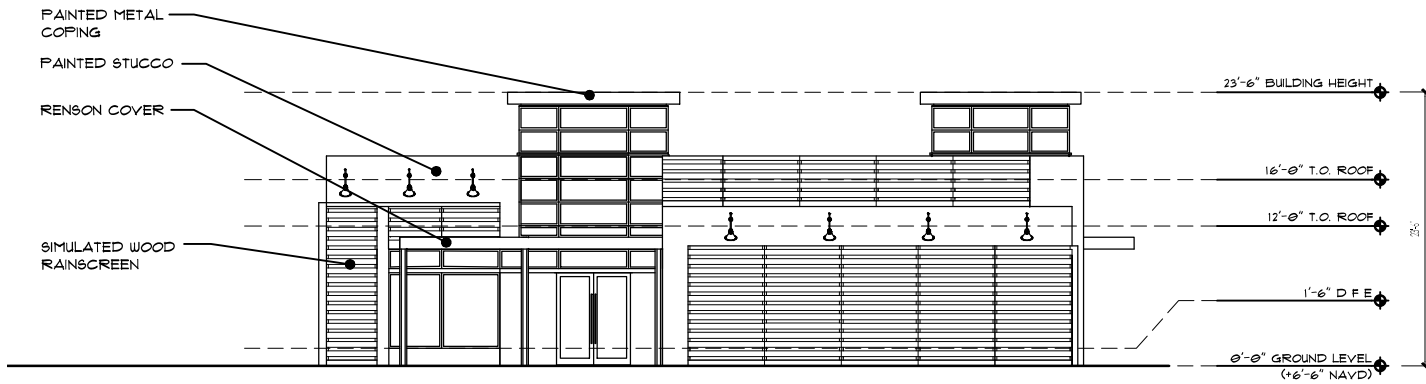

**NORTH ELEVATION**  
SCALE: 3/32" = 1'-0"

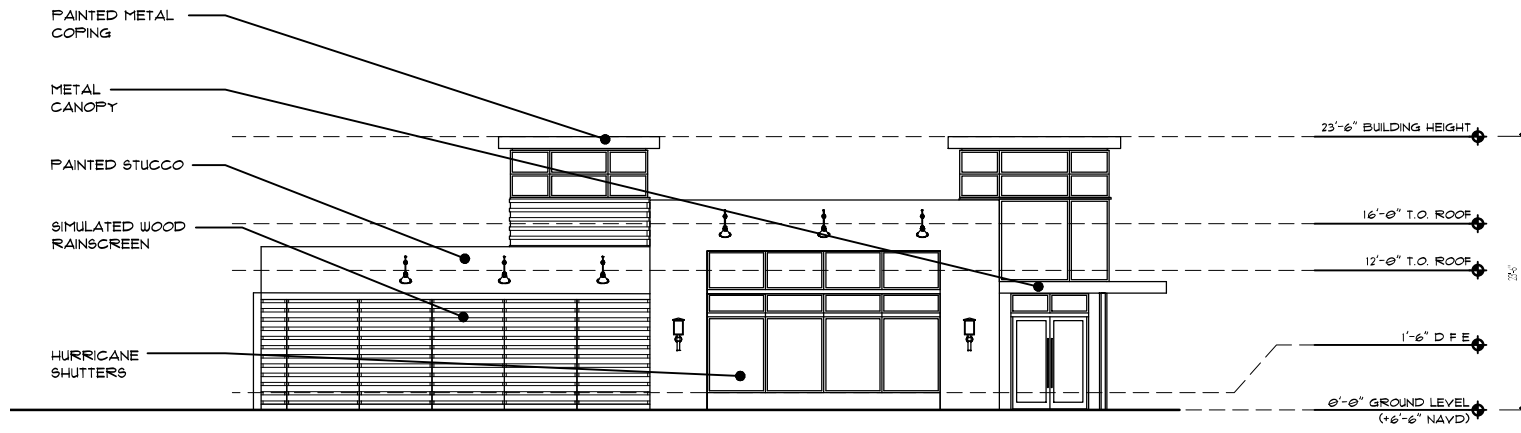

**WEST ELEVATION**  
SCALE: 3/32" = 1'-0"


*Naples Square South Building C*  
Naples, Florida

2055 TAMAMI TRAIL E.  
NAPLES, FLORIDA 34112  
PHONE: (239) 331-7092  
WWW.MHKAP.COM


**MHK ARCHITECTURE & PLANNING**

**SK3**  
NOVEMBER 3, 2021

M:\KSW\10\1000\17086\10\_NAPLES\_SQUARE\_COMMERCIAL\_BLD\_C\WHEELCOVERARCHITECTURE\DRAWINGS\SCHEMATIC\2021-11-03\_MHK\NAPLESSQUARESOUTH.BUILDING-C-FRB-APPLICATIO.DWG

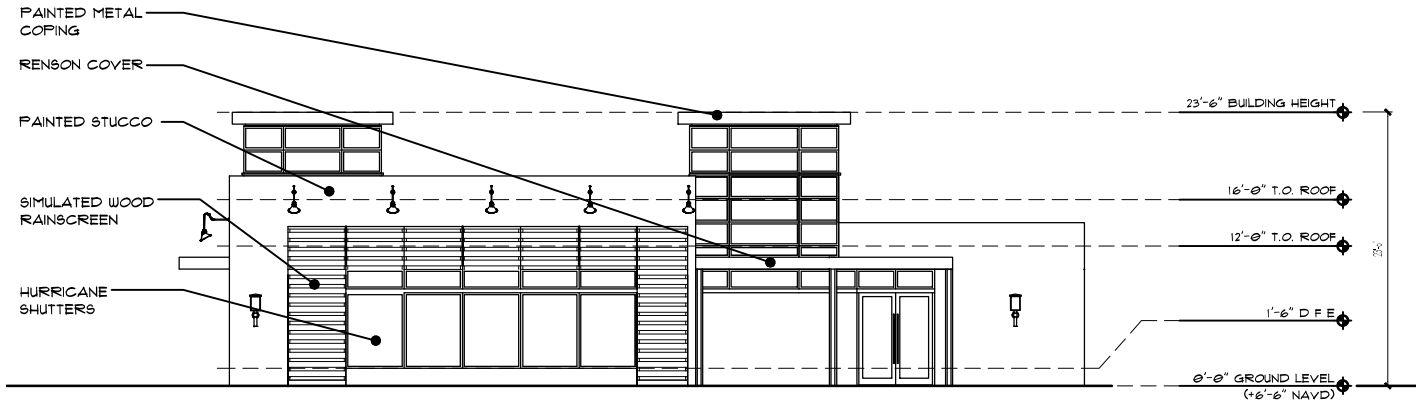

**EAST ELEVATION**  
SCALE: 3/32" = 1'-0"

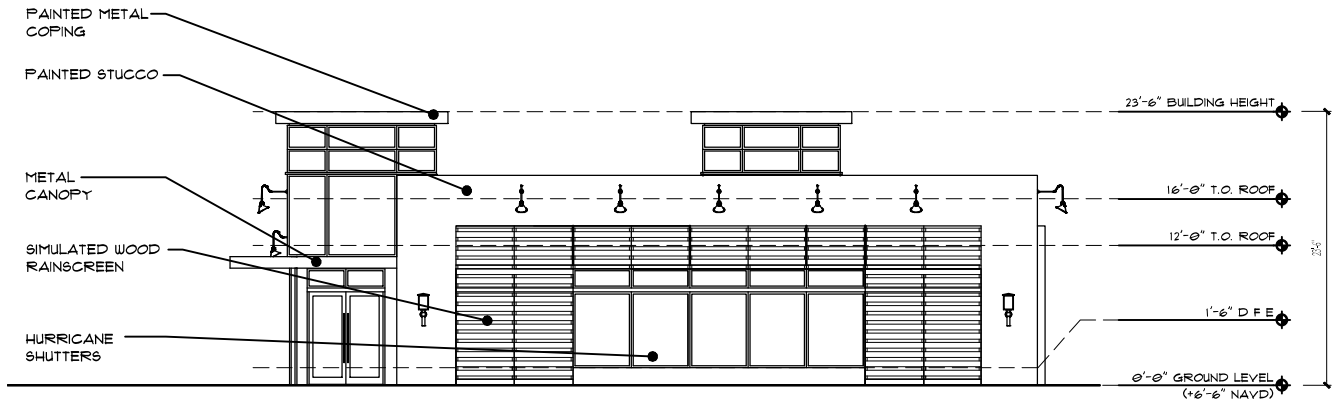

**SOUTH ELEVATION**  
SCALE: 3/32" = 1'-0"

Naples Square South Building C  
Naples, Florida

2055 TAMAMI TRAIL E.  
NAPLES, FLORIDA 34112  
PHONE: (239) 331-7092  
WWW.MHKAP.COM

**MHK ARCHITECTURE & PLANNING**

**SK4**  
NOVEMBER 3, 2021

M:\KSW\10\1000\27082\1\02\_NAPLES\_SQUARE\_COMMERCIAL\_BLD\_C\WHEELCOVERARCHITECTURE\WMS\SCHEMATIC\REFLECTLESSHEMATCS2021-1\02\_MHK\NAPLESSQUARESOUTHBLDG-C\FRB-APPLIC\TIDM.dwg







07/15/2022

07/15/2022

Naples Square South Building C  
Naples, Florida

RENDERING  
SCALE: N.T.S.

2025 TAMAMI TRAIL E.  
NAPLES, FLORIDA 34112  
PHONE: (239) 331-7062  
WWW.MHAP.COM

**MHAP ARCHITECTURE & PLANNING**

**SK6**  
NOVEMBER 3, 2021



M:\Projects\2020\2020-07-15\2020-07-15\_01.jpg

07/15/2022



Naples Square South Building C  
Naples, Florida

RENDERING  
SCALE: N.T.S.

2095 TAMAMI TRAIL E.  
NAPLES, FLORIDA 34112  
PHONE: (239) 531-7092  
WWW.MHKAP.COM

**MHK ARCHITECTURE & PLANNING**

**SK8**  
NOVEMBER 3, 2021