



EXTERIOR FINISHES


<p>SC1 STUCCO SYSTEM COLOR: STO WHITE FINISH: SAND MEDIUM</p>	<p>EC-1 PREFINISHED METAL COPING COLOR: DARK BRONZE</p>
<p>SC2 STUCCO SYSTEM COLOR: BRUSHED PEWTER FINISH: SAND MEDIUM</p>	<p>ST-1 STOREFRONT COLOR: DARK BRONZE</p>

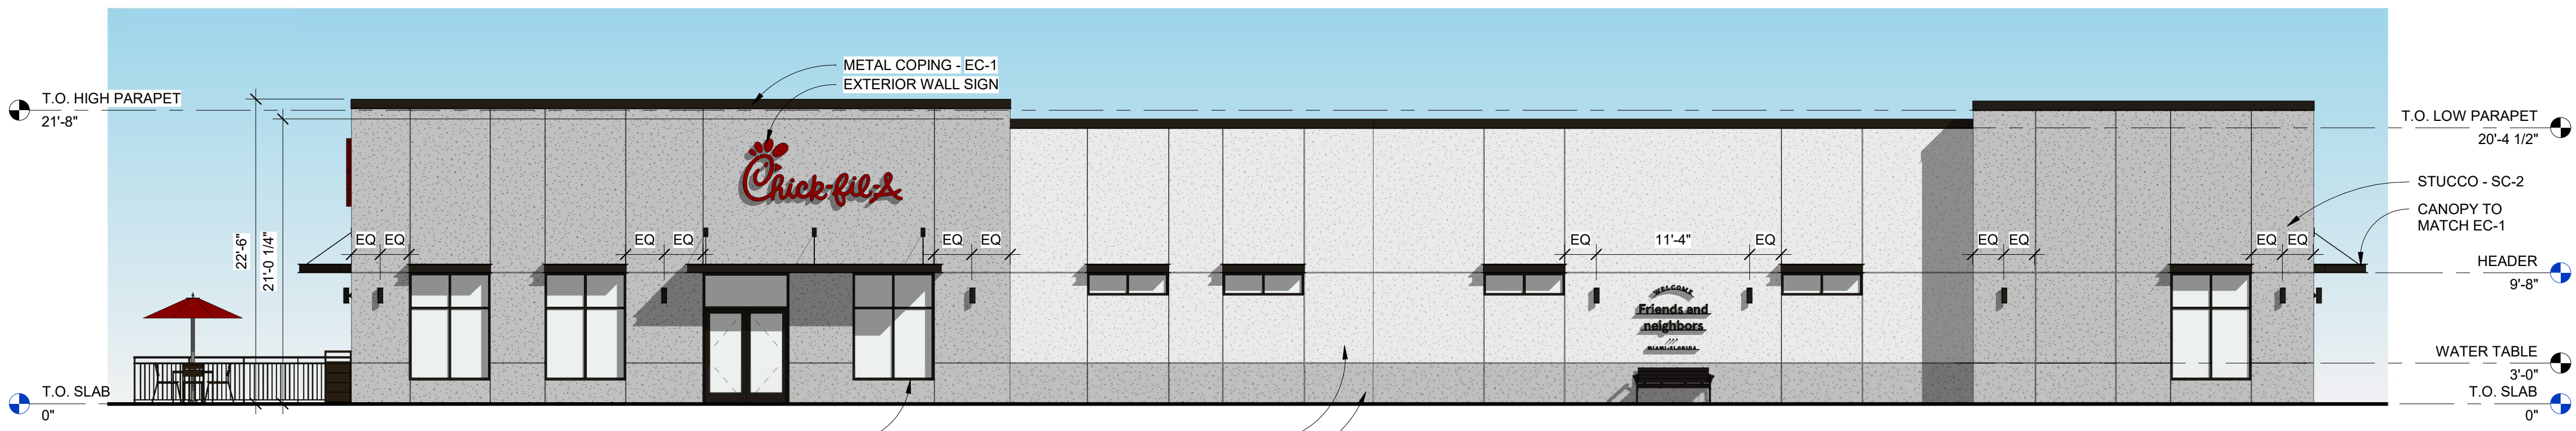


3 EXTERIOR ELEVATION - NORTH
1/8" = 1'-0"

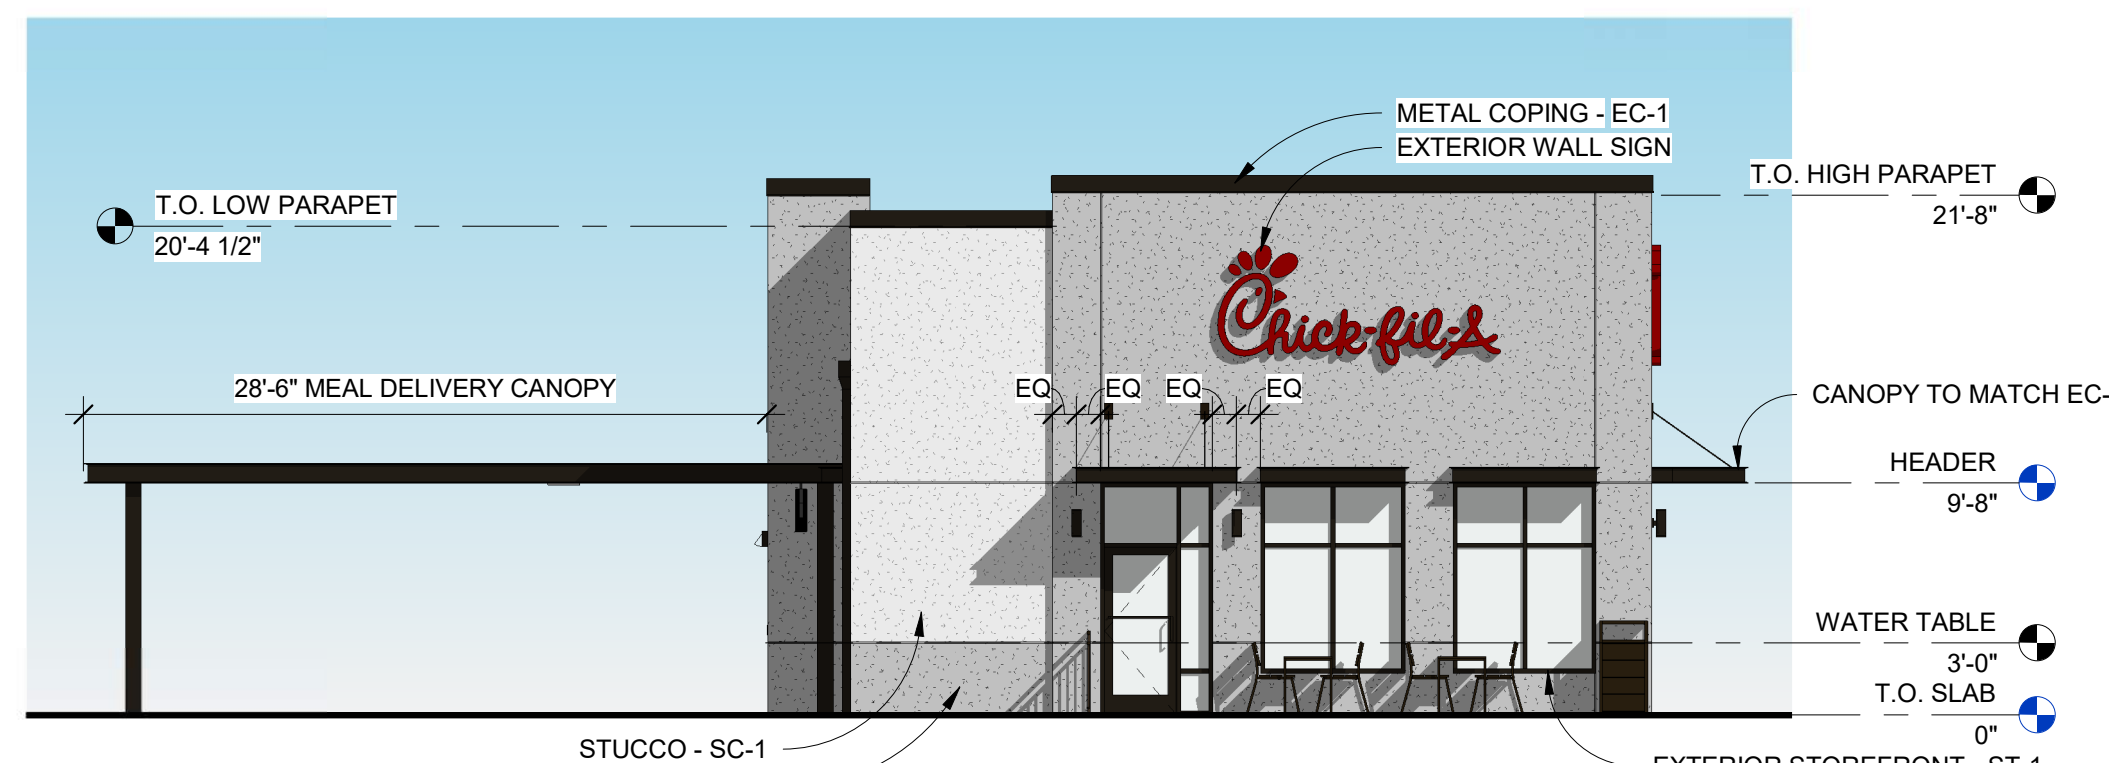

1 EXTERIOR ELEVATION - EAST
1/8" = 1'-0"

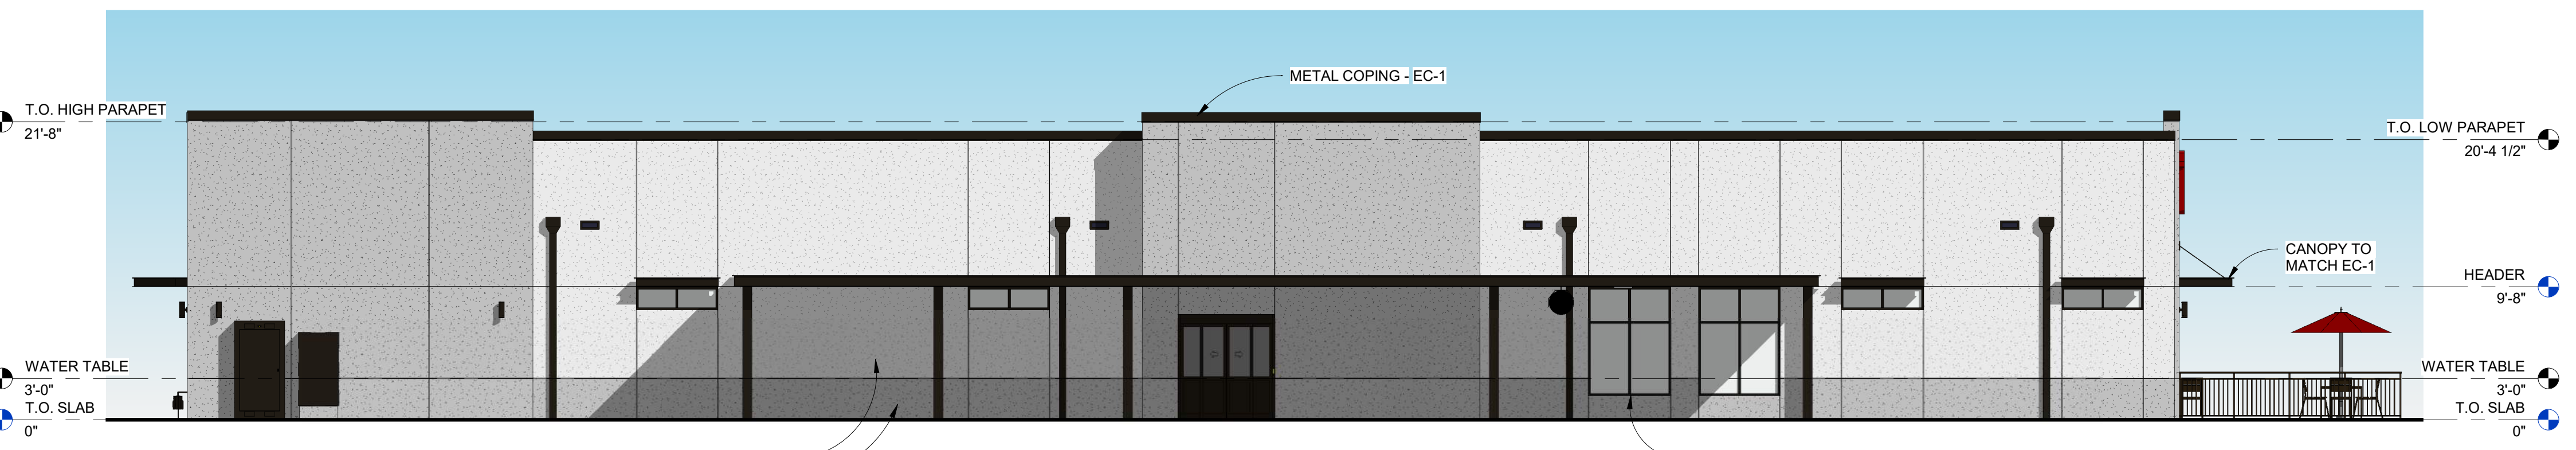

4 EXTERIOR ELEVATION - SOUTH
1/8" = 1'-0"

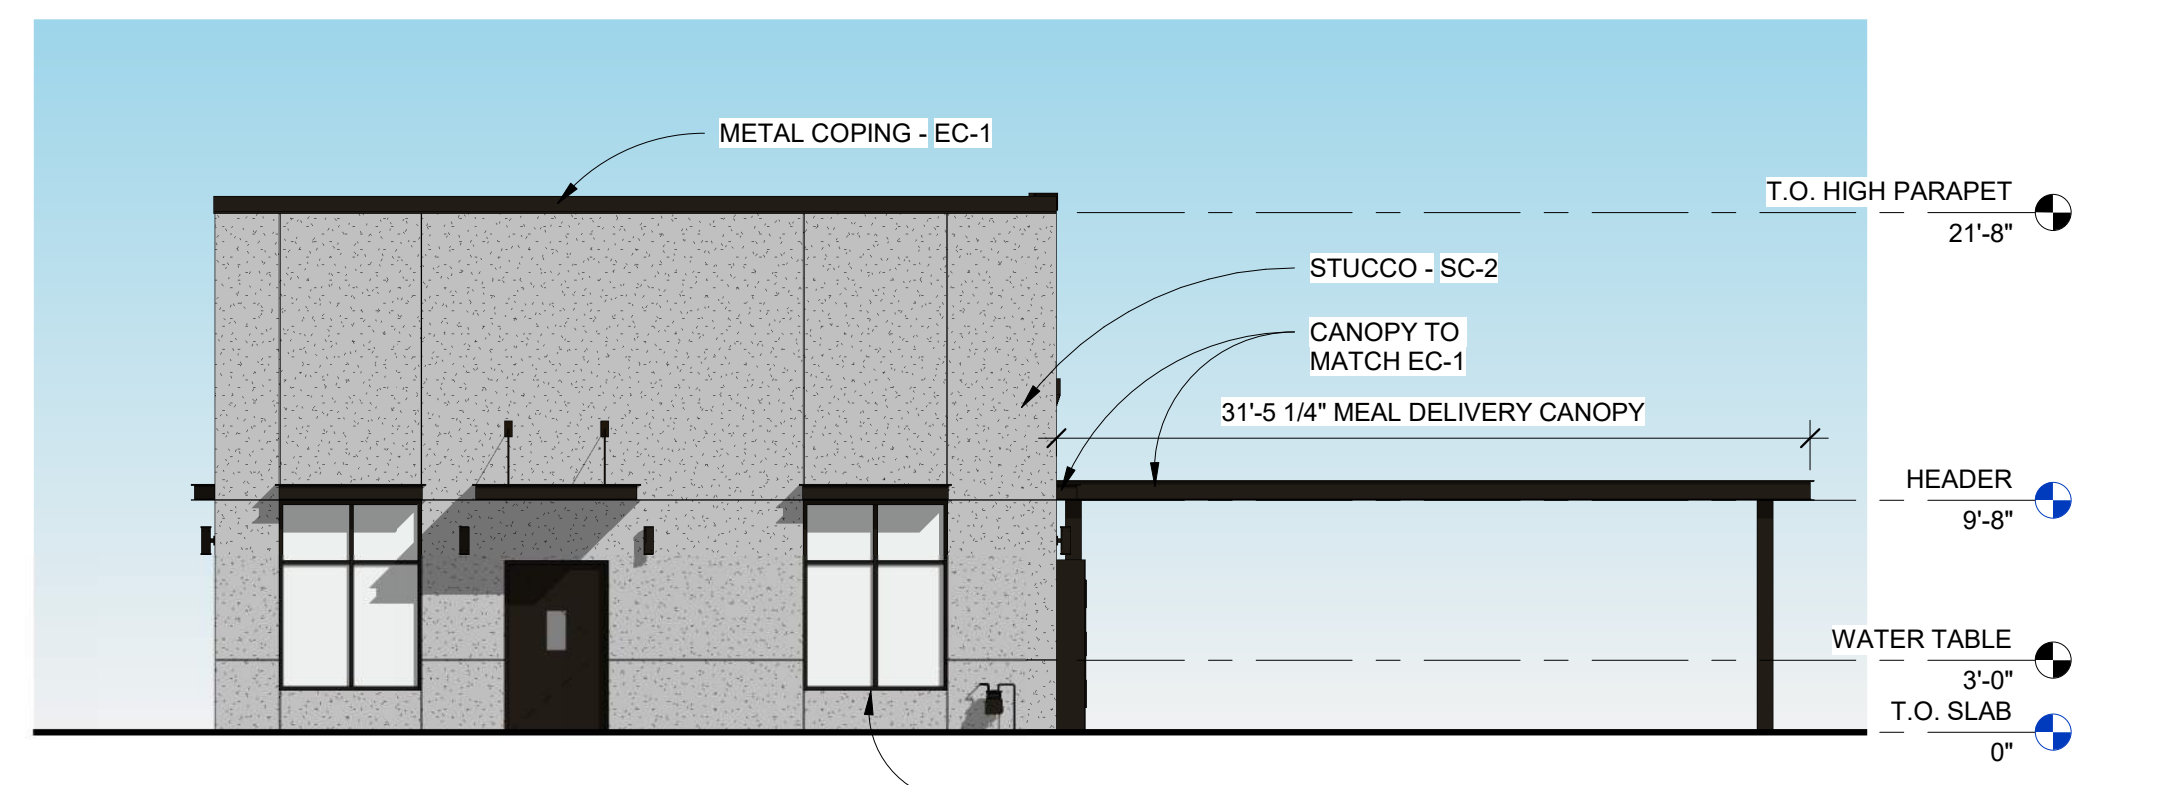

2 EXTERIOR ELEVATION - WEST
1/8" = 1'-0"





