

Lutgers Cancer Center (West Facility)	
Parking Count	
Handicap	1
Valet Parking	9
Physician Parking	8
Employee of Month	1
Parking Spaces	4
Total	23

Lutgers Cancer Center (East Facility)	
Parking Count	
Handicap	2
Genisis Parking	2
Physician Parking	1
Parking Spaces	20
Total	25

North Parking Lot	
Handicap	3
Parking Spaces	51
Total	54

ER Parking	
Handicap	2
Parking Spaces	26
Total	28

CAMPUS PARKING SUMMARY

TOTAL # OF SPACES = 1987
WHICH INCLUDES 84 HANDICAPPED
(HANDICAPPED PARKING SPACE LOCATIONS ARE SHOWN ON PLAN)


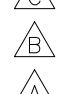

West Parking Lot	
Handicap	3
Veteran Space	1
Wheelchair Loading	1
Parking Spaces	307
Total	312

Parking Garage	
1st Floor# of Spaces	
Handicap Spaces	27
Compact Car	8
Parking Spaces	98
Bike Parking = 2 Areas	
Storage Areas	
(Areas = 4 Parking Spaces)	
2nd Floor	
Handicap	2
Compact Car	16
Valet Parking Spaces	30
Parking Spaces	156
3rd Floor	
Handicap	2
Compact Cars	16
Parking Spaces	186
4th Floor	
Handicap	2
Motorcycle Parking Area (Area=5 Parking Spaces)	
Compact Cars	12
Parking Spaces	177
5th Floor	
Handicap	2
Compact Cars	16
Parking Spaces	186
6th Floor	
Handicap	2
Compact Cars	16
Parking Spaces	186
7th Floor	
Parking Spaces	208
Parking Garage	
Total Spaces	1348

Telford Education 1st Floor Garage and Lot	
Handicap	18
Parking Spaces	96
Clergy	2
Out Patient	14
Courier	5
Golf Cart Parking	2
Pick Up and Delivery	2
Telford Education 2nd Floor	
Parking Spaces	60
Total	197

**NCH DOWNTOWN NAPLES HOSPITAL
MAIN CAMPUS
EXISTING PARKING MAP
ATTACHMENT C-2**

This item has been digitally signed and sealed by W. Terry Cole, PE. on 11/29/2023 using a Digital Signature.
Printed copies of this document are not considered signed and sealed and the signature must be verified on any electronic copies.

  	LETTER	REVISIONS	DATE	THESE DRAWINGS ARE NOT APPROVED FOR CONSTRUCTION UNLESS SIGNED BELOW: DATE _____	REFERENCE NO. SOUTH CAMPUS	DRAWING NO. 5096-1
				PROJECT NO. 2023.017	SHEET NO. 1 OF 2	

H:\2023\2023017\DW\EXHIBITS\Parking Exhibit\Main Campus Parking Ex.dwg Tab: PARKING Nov 29, 2023 - 1:11pm Plotted by: dorrett@robawski

PREPARED BY :
H.M.
HOLE MONTES
ENGINEERS-PLANNERS-SURVEYORS
Professional Registration No.1772
Naples - Fort Myers - Venice - Englewood


PARKING SUMMARY	
HOSPITAL = 1.5 SPACES PER BED (391 BEDS) (UNCHANGED)	587
EXISTING CLINIC = 3 SPACES/1000 SF X 157,639 SF	473
NEW HEART INSTITUTE 3RD FLOOR CLINIC 1 SPACE/175 SF X 37393 SF	214
RETAIL = 1 SPACE / 300SF (15,000 SF)	50
TOTAL PARKING REQUIRED	1324
TOTAL PARKING PROVIDED	1970
HANDICAPPED PARKING REQUIRED = 20 + 1 / 100 OVER 1,000 = 20 + (970 / 100 = 9.7, ROUNDED TO 10) = 30	
50 HANDICAPPED SPACES PROVIDED	

HANDICAP PARKING SUMMARY	
LUTGERT CANCER CENTER WEST	1
LUTGERT CANCER CENTER EAST	2
NORTH PARKING LOT	3
ER PARKING	2
EXISTING PARKING GARAGE	32
PROPOSED PARKING GARAGE	5
WEST PARKING LOT	5
TOTAL	50

VALET PARKING SUMMARY	
LUTGERT CANCER CENTER WEST	22
EXISTING PARKING GARAGE	30
PROPOSED PARKING GARAGE	44
TOTAL	96

West Parking Lot	
Handicap	5
Parking Spaces	112
Total	117



Parking Garage	
Handicap	5
Valet Spaces	44
Physician	108
Parking Spaces	214
Total	371

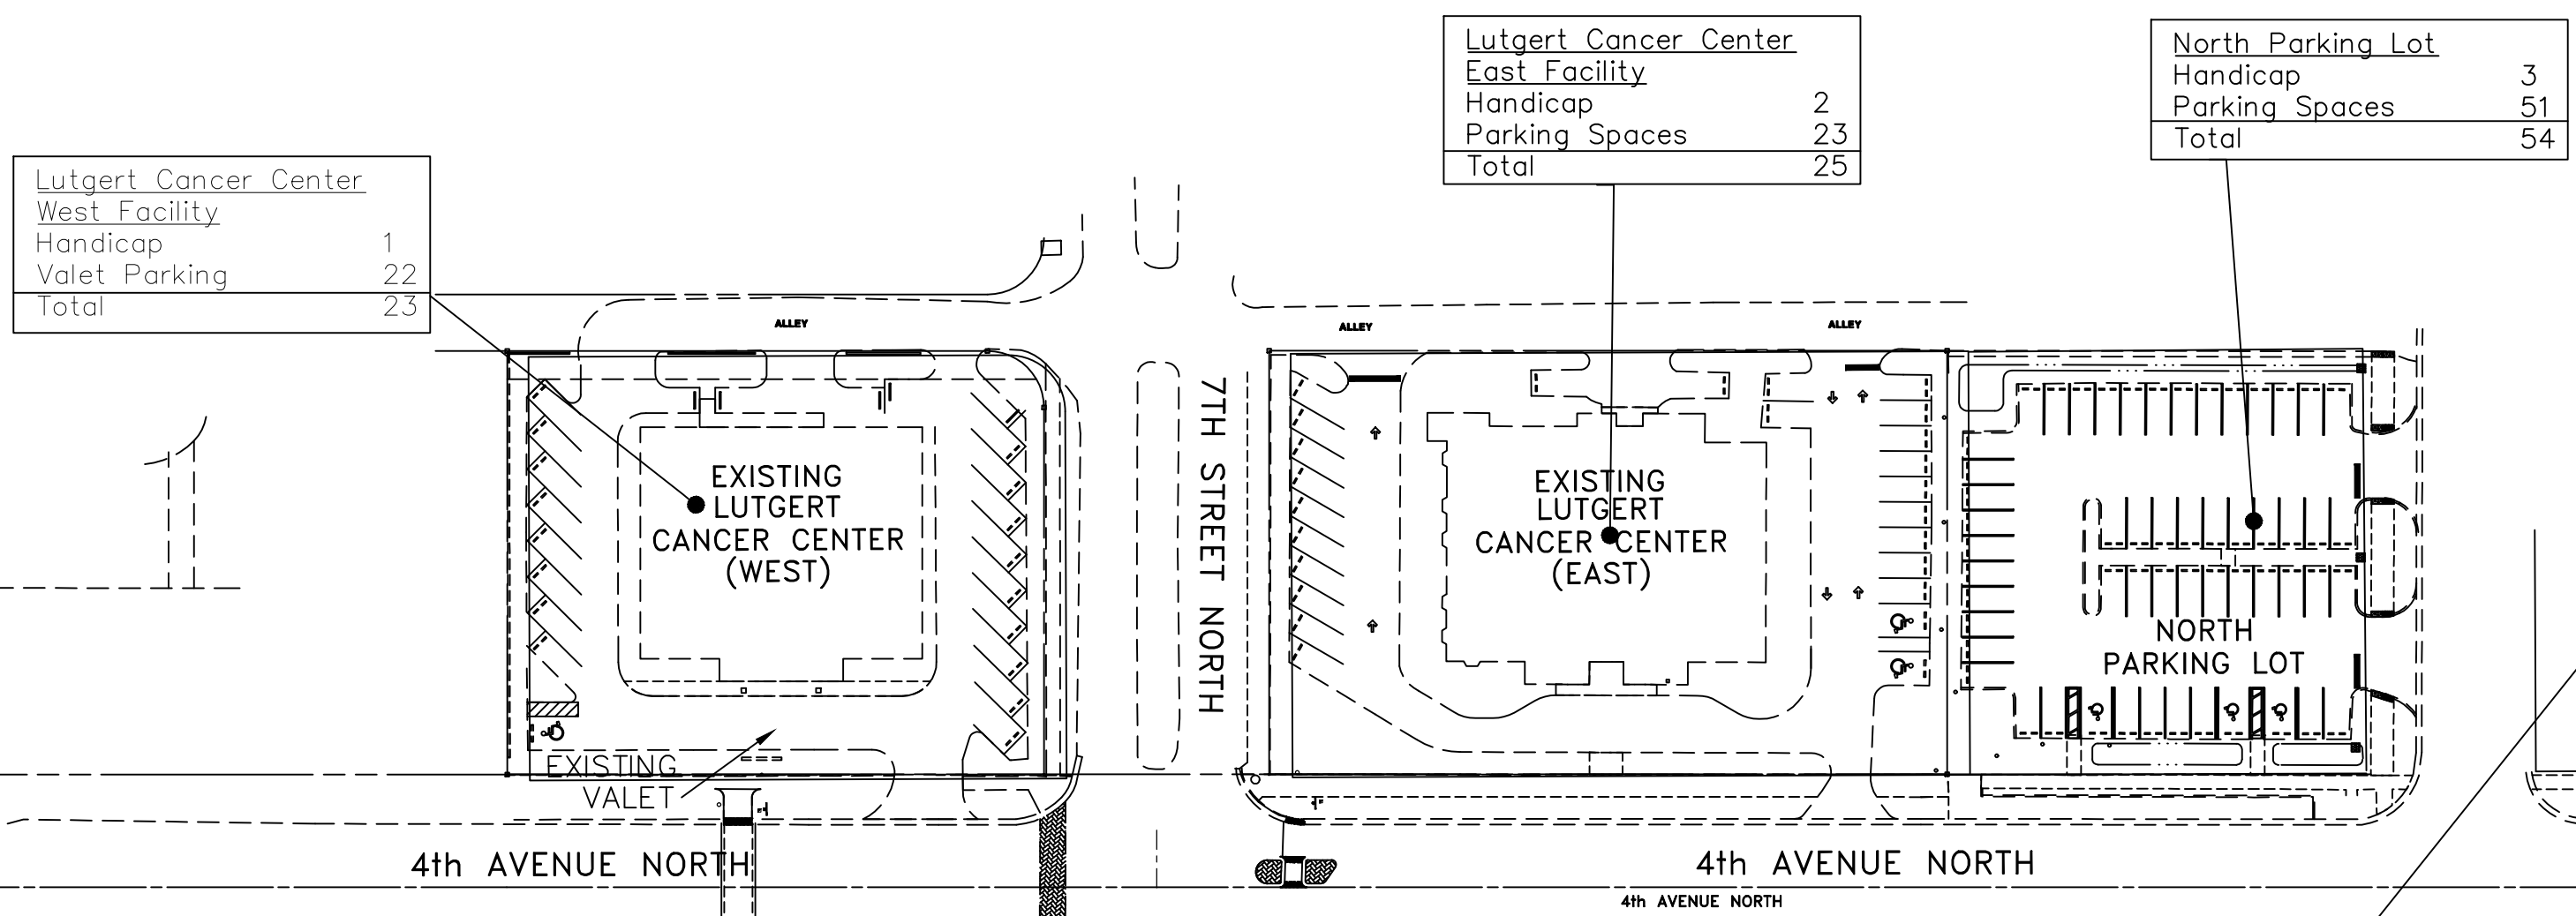

Lutkert Cancer Center East Facility	
Handicap	2
Parking Spaces	23
Total	25

North Parking Lot	
Handicap	3
Parking Spaces	51
Total	54

ER Parking	
Handicap	2
Parking Spaces	26
Total	28

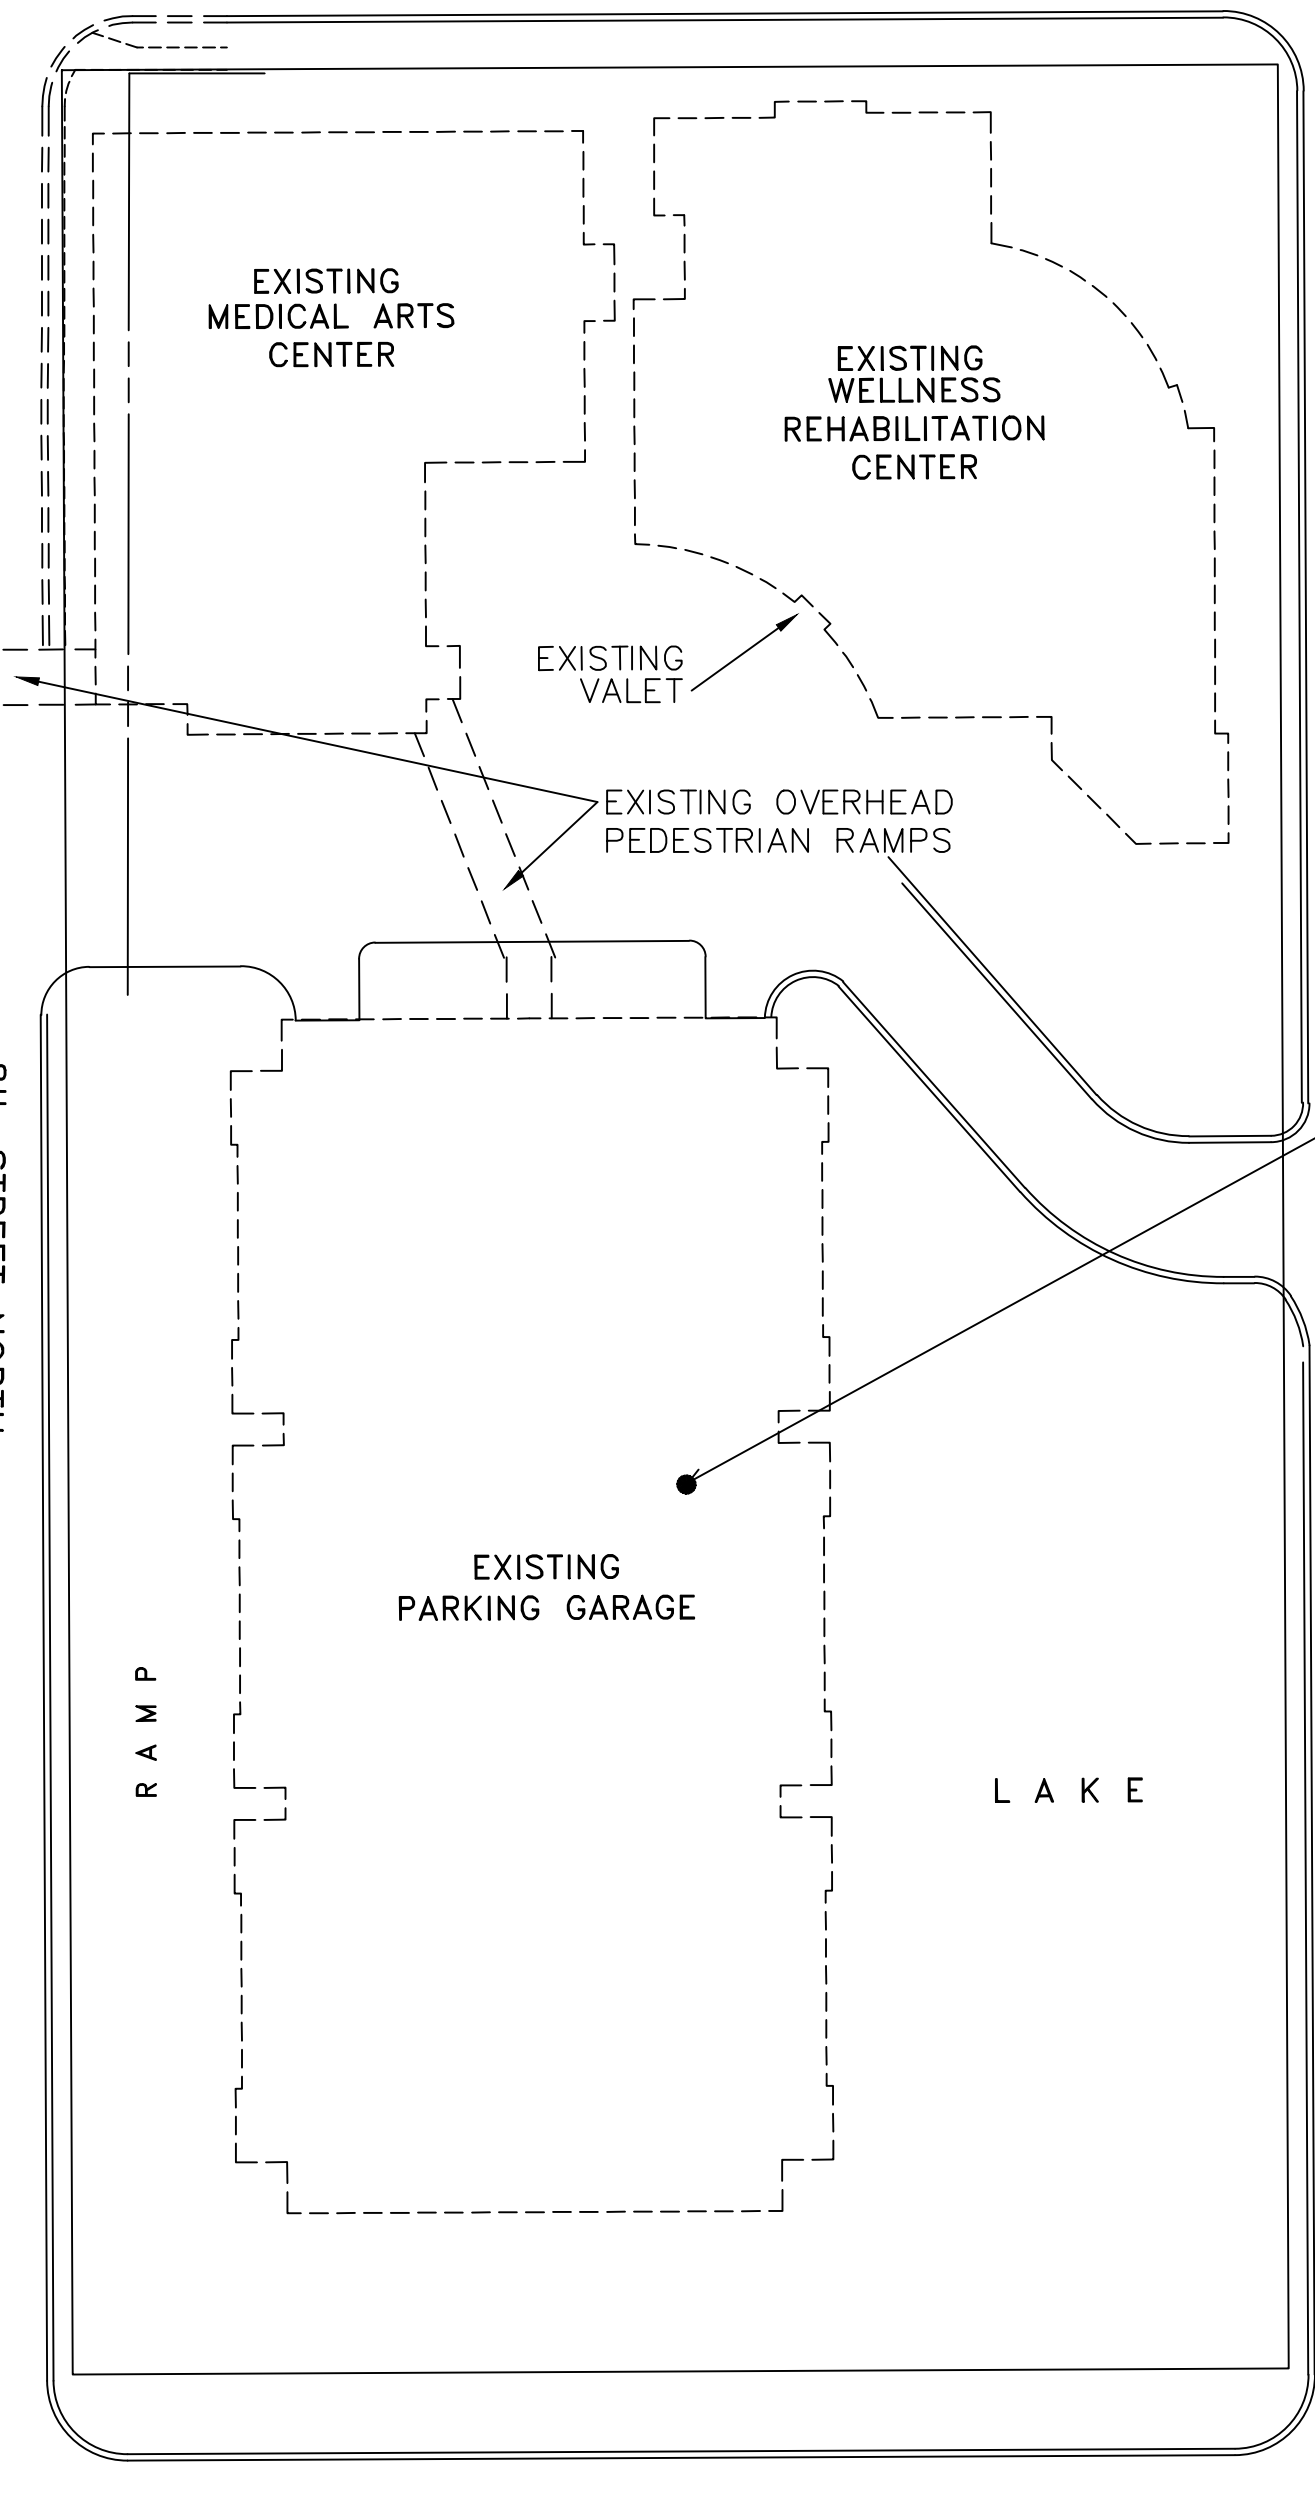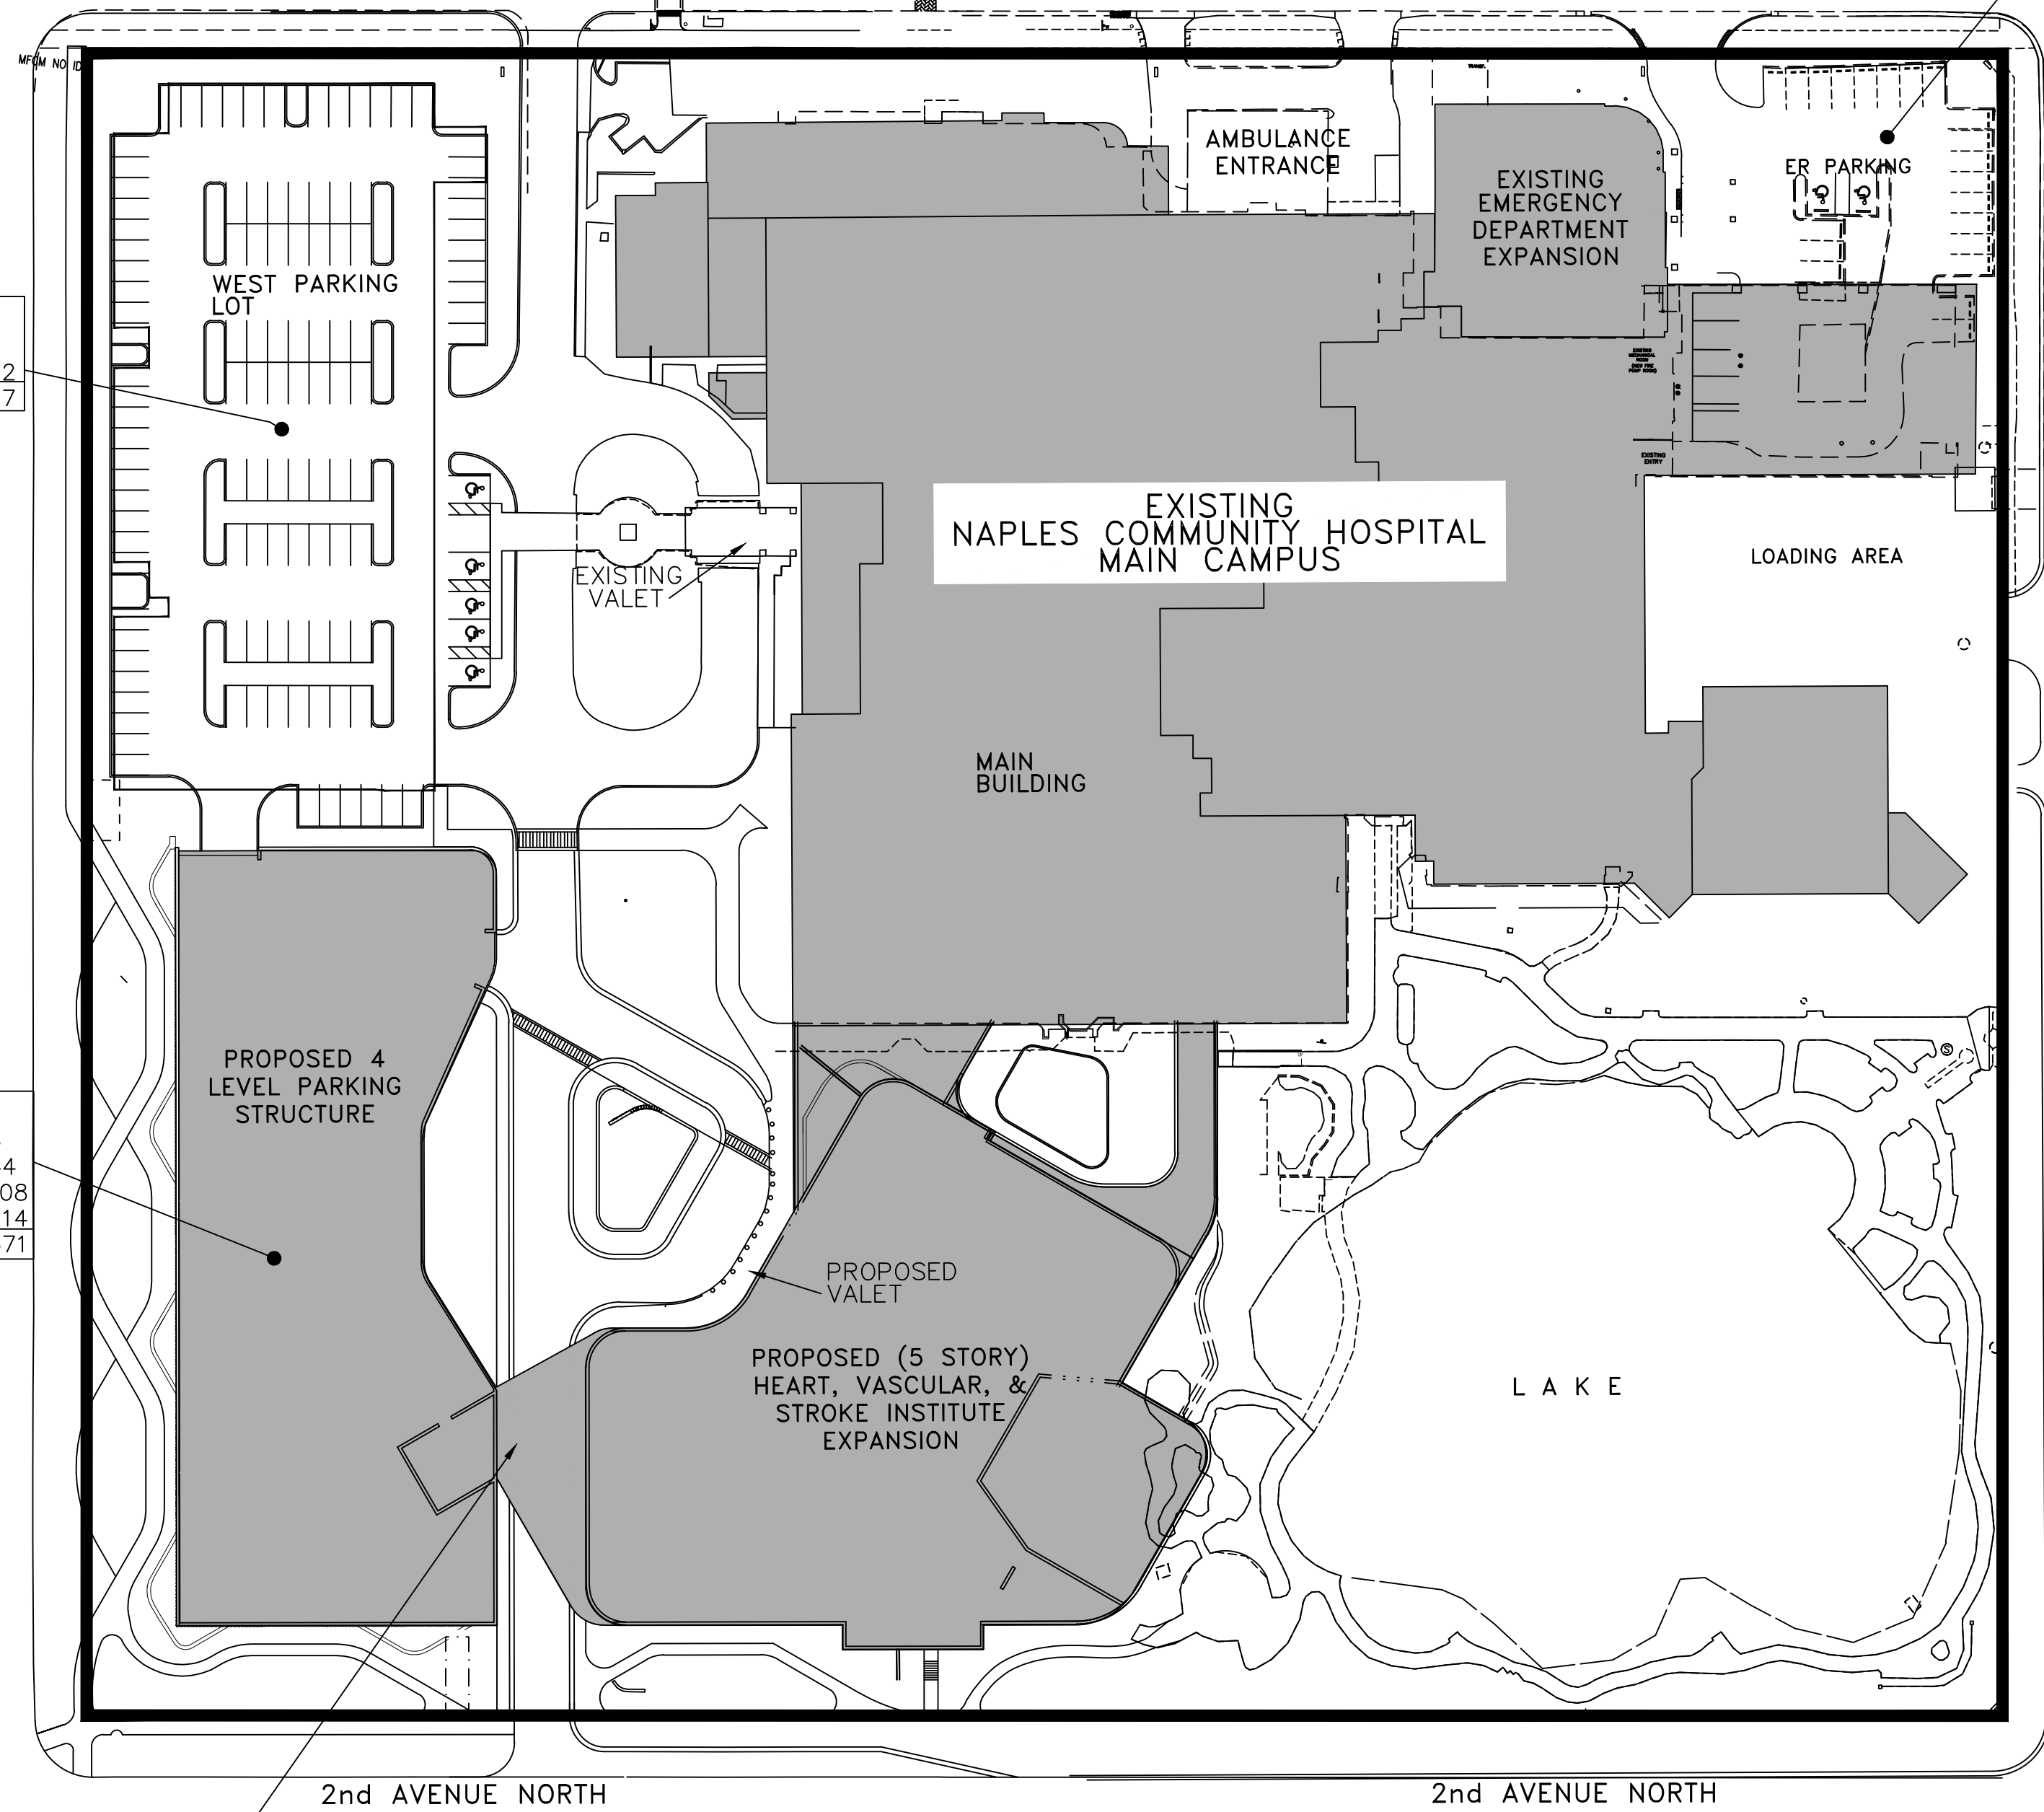

Existing Parking Garage	
First Floor # of Spaces	
Handicap	22
Compact Car	8
Parking Spaces	107
Bike Parking = 2 Areas	
Storage Areas (Areas = 4 Parking Spaces)	
2nd Floor	
Handicap	2
Compact Car	16
Valet Parking Spaces	30
Parking Spaces	156
3rd Floor	
Handicap	2
Compact Cars	16
Parking Spaces	186
4th Floor	
Handicap	2
Motorcycle Parking Area (Area=5 Parking Spaces)	12
Compact Cars	177
Parking Spaces	
5th Floor	
Handicap	2
Compact Cars	16
Parking Spaces	186
6th Floor	
Handicap	2
Compact Cars	16
Parking Spaces	186
7th Floor	
Parking Spaces	208
Parking Garage Total Spaces	1352

BUILDING CONNECTION ON 4TH LEVEL OF GARAGE

PREPARED BY :
H M
HOLE MONTES
 ENGINEERS-PLANNERS-SURVEYORS
 Professional Registration No.1772
 Naples - Fort Myers - Venice - Englewood

NCH DOWNTOWN NAPLES HOSPITAL
 MAIN CAMPUS
 PROPOSED PARKING MAP
 ATTACHMENT C-2

 LETTER REVISIONS DATE	THESE DRAWINGS ARE NOT APPROVED FOR CONSTRUCTION UNLESS SIGNED BELOW: DATE _____	REFERENCE NO. SOUTH CAMPUS	DRAWING NO. 5033-1
	PROJECT NO. 2023.017	SHEET NO. 2 OF 2	

H:\2023\2023017\DW\EXHIBITS\Parking Exhibit\Main Campus Parking.dwg Tab: PARKING Nov 29, 2023 1:14pm Plotted by: garrett@robowski

NCH SOUTH CAMPUS 2003.131 (2003.060)