
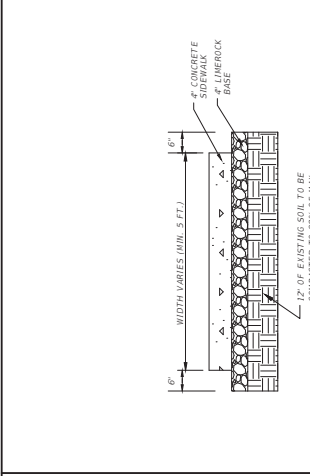
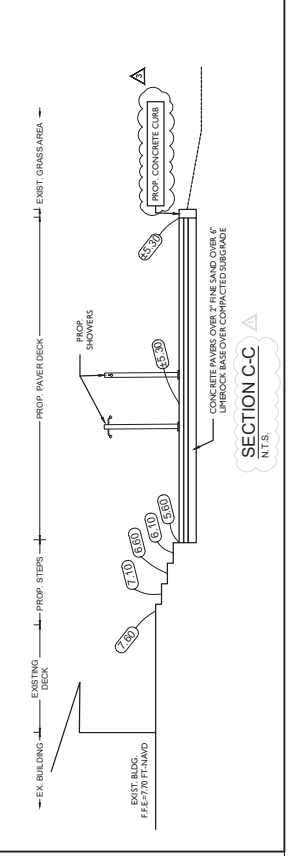


CITY OF NAPLES COMMUNITY SERVICES DEPARTMENT
280 RIVERSIDE CIRCLE
NAPLES, FL 34102


CLIENT NAME: CITY OF NAPLES COMMUNITY SERVICES DEPARTMENT
PROJECT NAME: LOWER MILK PARK IMPROVEMENTS
CONSTRUCTION DETAILS

DATE: March 2023
SCALE: AS SHOWN
PROJECT #: 12865-MAE
ISSUE DATE: 21-0045
PROJECT #: 12865

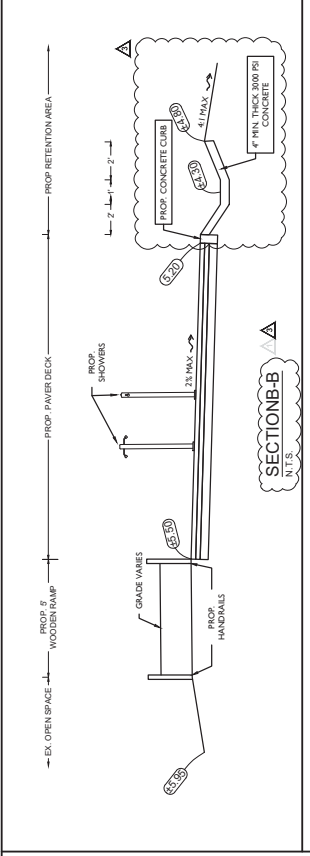


CONCRETE SIDEWALK
 N.T.S.

*NOTE: CONTRACTOR HAS OPTION OF 6" THICK CONCRETE SIDEWALK OR 12" THICK CONCRETE SIDEWALK WITH 12" STABILIZED SOIL STILL APPLIES.
 6" THICK CONCRETE SIDEWALK REQUIRED WITH ALL COUNTY ROAD RIGHT-OF-WAYS WITH A FUNCTIONAL CLASSIFICATION AS ARTERIAL OR COLLECTOR ON ROADS THAT ARE COUNTY MAINTAINED.

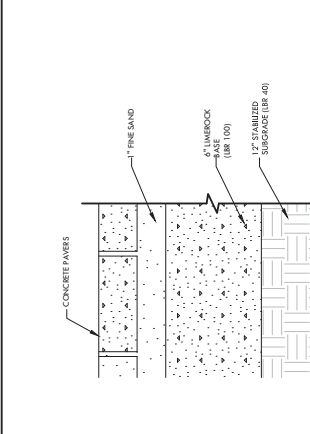

CONCRETE PAVERS
 N.T.S.

NOTE: SAND BED IS 2\"/>

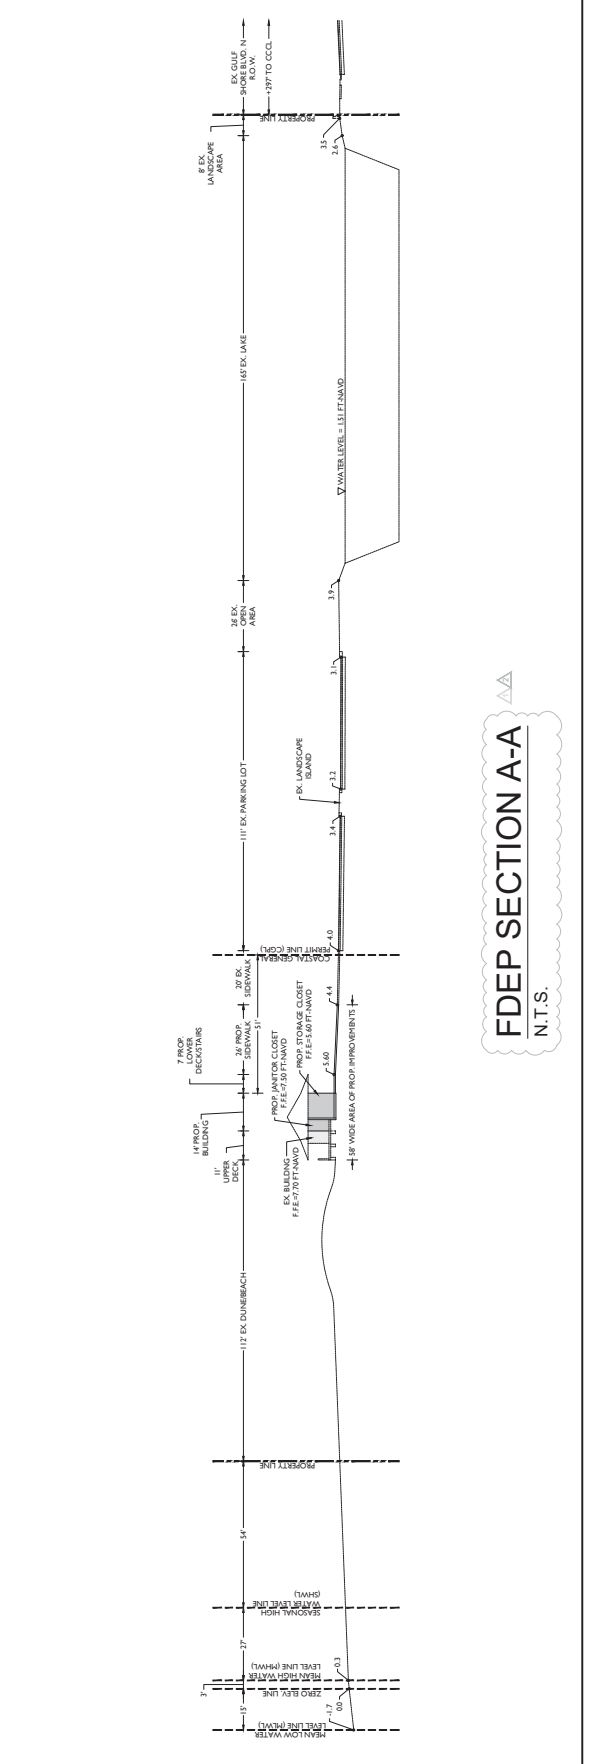

FDEP SECTION A-A
 N.T.S.

