




NOT TO SCALE

LEGEND

2015 OVERLAY ROADS


2015 ROAD RESURFACING		
STREET NAME	FROM	TO
4TH ST S	15TH AVE S	END
16TH AVE S	4TH ST S	END
13TH AVE S	3RD ST	GORDON DR
6TH AVE N	US41	7TH ST N
1ST AVE N	6TH ST N	8TH ST N
10TH AVE N	10TH ST N	11TH ST N
12TH AVE N	10TH ST N	13TH ST N
13TH ST N	10TH AVE N	14TH AVE N
MUREX LN	ORCHID DR	MUREX DR
RUDDER RD	CRAYTON RD	ALAMANDA DR
10TH ST N	22ND AVE N	26TH AVE N
DIANA AVE	10TH ST N	11TH ST N
11TH ST N	22ND AVE N	END
14TH ST N	22ND AVE N	DIANA AVE
ROYAL PALM DR	10TH ST N	14TH ST N
12TH ST N	26TH AVE N	28TH AVE N
GULF SHORE BLVD N	HARBOUR DR	DOCTOR'S PASS
GULF SHORE BLVD S	6TH AVE S	CENTRAL AVE

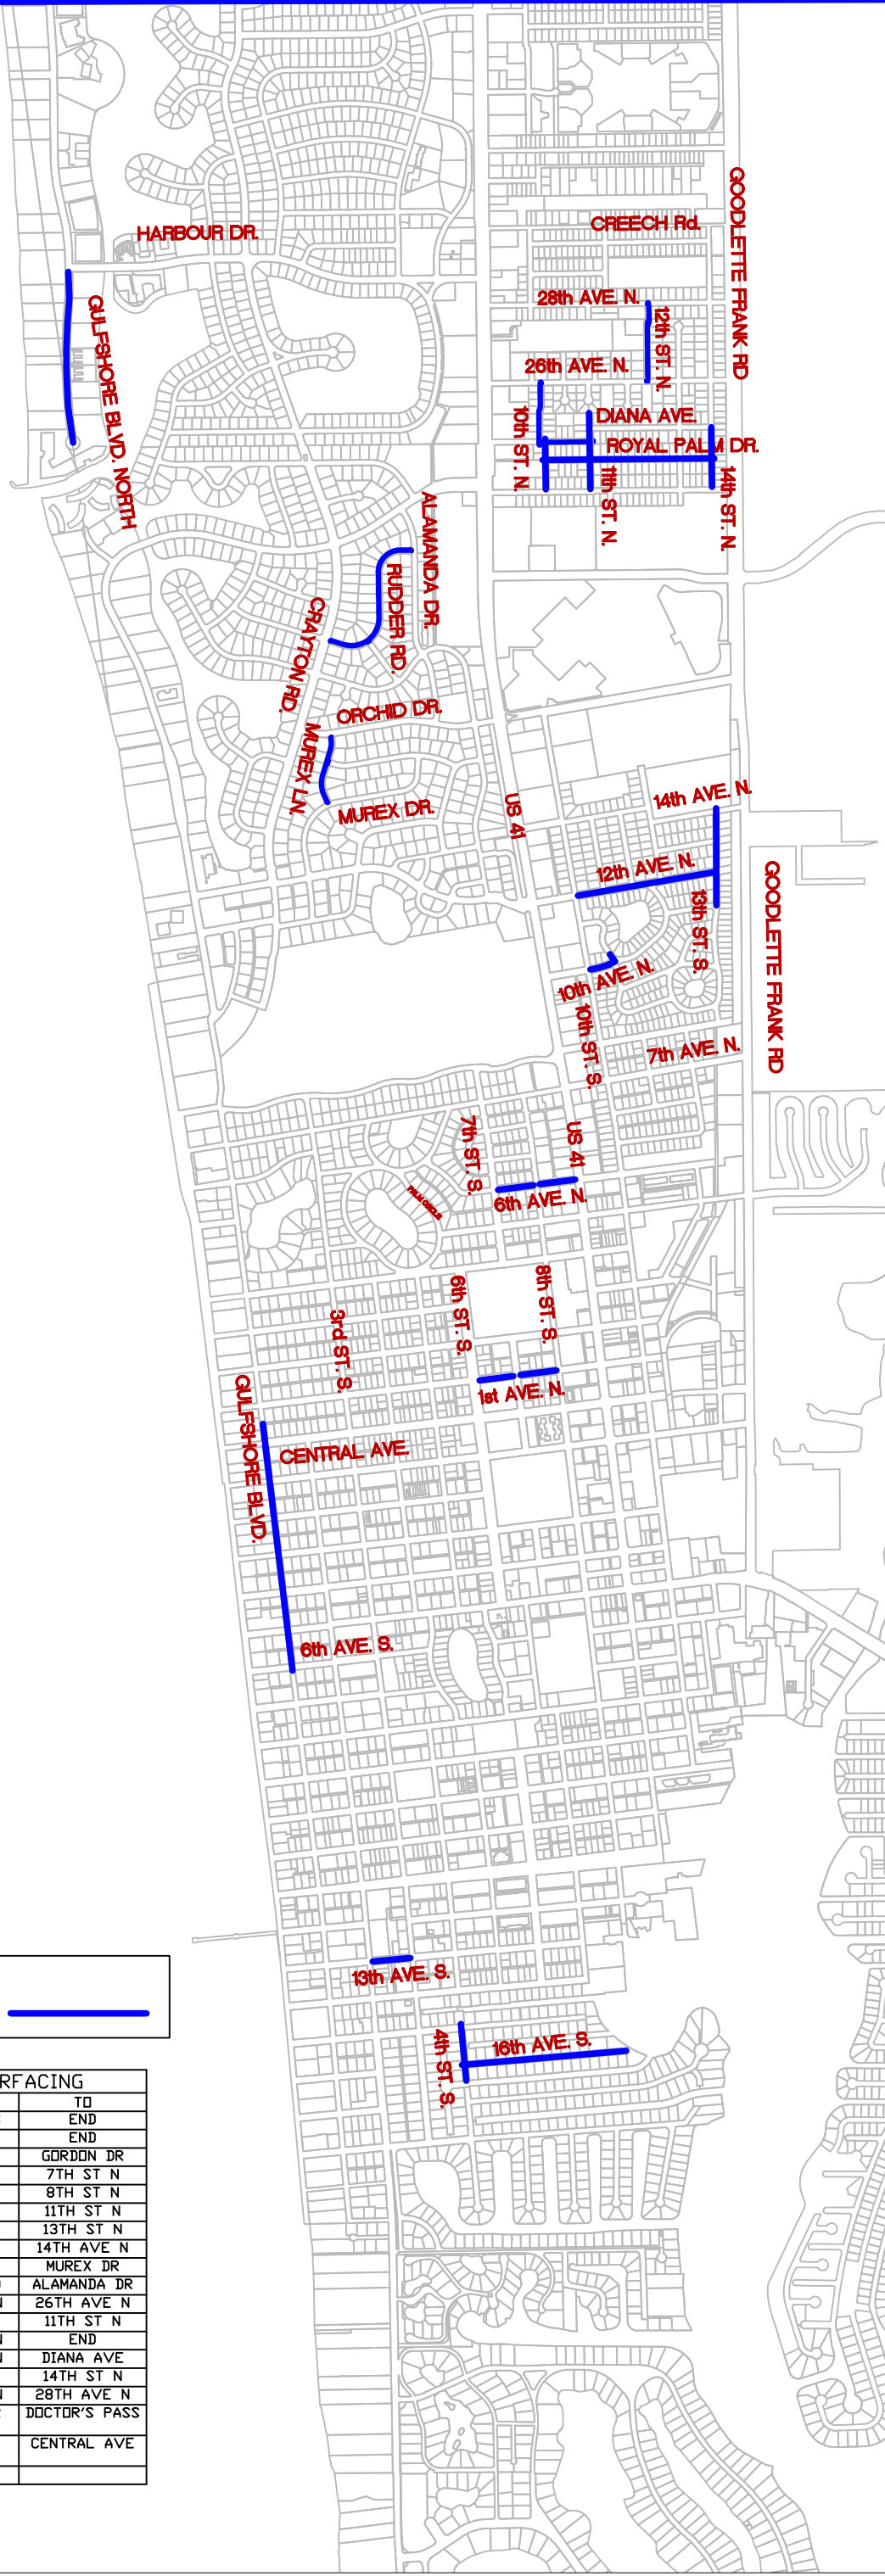

CHECKED BY: _____

APPROVED BY: _____

DATE:	MAY	2015
-------	-----	------

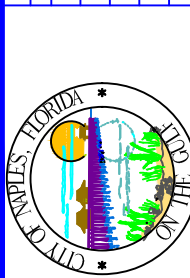

285 RIVERSIDE ORACLE
 NAPLES, FL 34102
 (239) 219-5016



2015 PAVEMENT MANAGEMENT PROGRAM
 STREETS AND STORMWATER DEPARTMENT

FILE NO.
SHEET
DATE: MAY 2015