


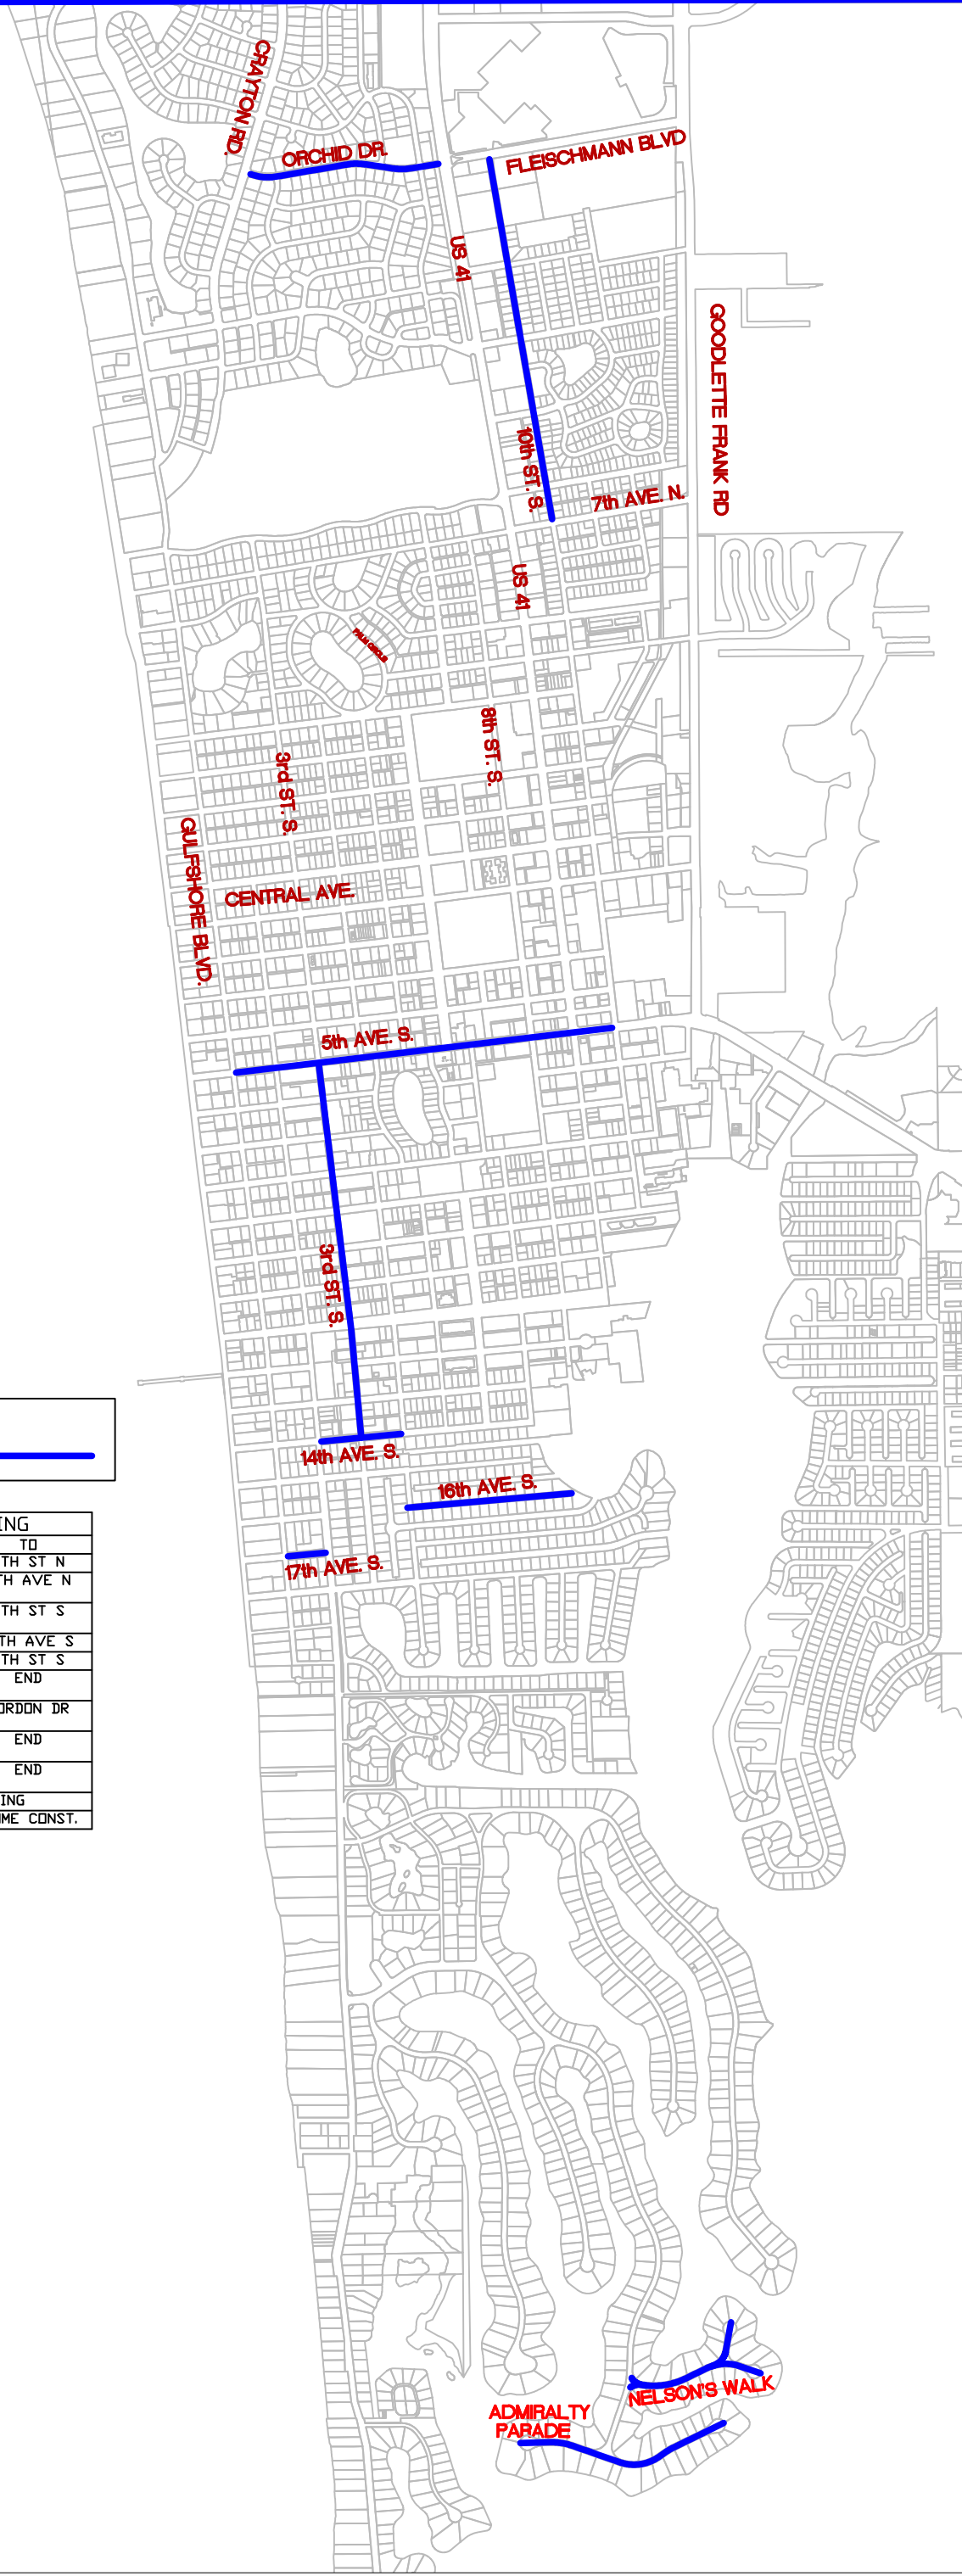

NOT TO SCALE



**LEGEND**

2016 OVERLAY ROADS



2016 ROAD RESURFACING		
STREET NAME	FROM	TO
ORCHID DR	CRAYTON RD	9TH ST N
10TH ST N	FLEISCHMANN BLVD	7TH AVE N
5TH AVE S	GULF SHORE BLVD	9TH ST S
3RD ST S	5TH AVE S	14TH AVE S
14TH AVE S	GORDON DR	4TH ST S
16TH AVE S*	4TH ST S	END
17TH AVE S**	GULF SHORE BLVD	GORDON DR
NELSON'S WALK	END	END
ADMIRALTY PARADE	END	END
*	FY2015 FUNDING	
**	FUNDED BY NEW HOME CONST.	

FILE NO.

SHEET

DATE: MAY 2016

2016 PAVEMENT MANAGEMENT PROGRAM  
STREETS AND STORMWATER DEPARTMENT

285 RIVERSIDE CIRCLE  
NAPLES, FL 34102  
(239) 219-5016



CHECKED BY:  
APPROVED BY:

DATE:  
MAY  
2016

