

NAPLES BEACH RESTORATION & WATER QUALITY IMPROVEMENT PROJECT

NPS OFFSHORE PIPELINE PLANS

Prepared For:
CITY OF NAPLES
735 8th St S,
Naples, FL 34102



Teresa Heitmann, Mayor
Terry Hutchinson, Vice Mayor
Gary Price, Council Member
Mike McCabe, Council Member
Paul Perry, Council Member
Ted Blankenship, Council Member
Raymond Christman, Council Member

Dana Souza, Interim City Manager


Gregg Strakaluse,
Streets & Stormwater Management Director

Prepared By:



Erickson Consulting Engineers
7201 Delainey Court
Sarasota FL, 34240
941-373-6460

Date: August 2021


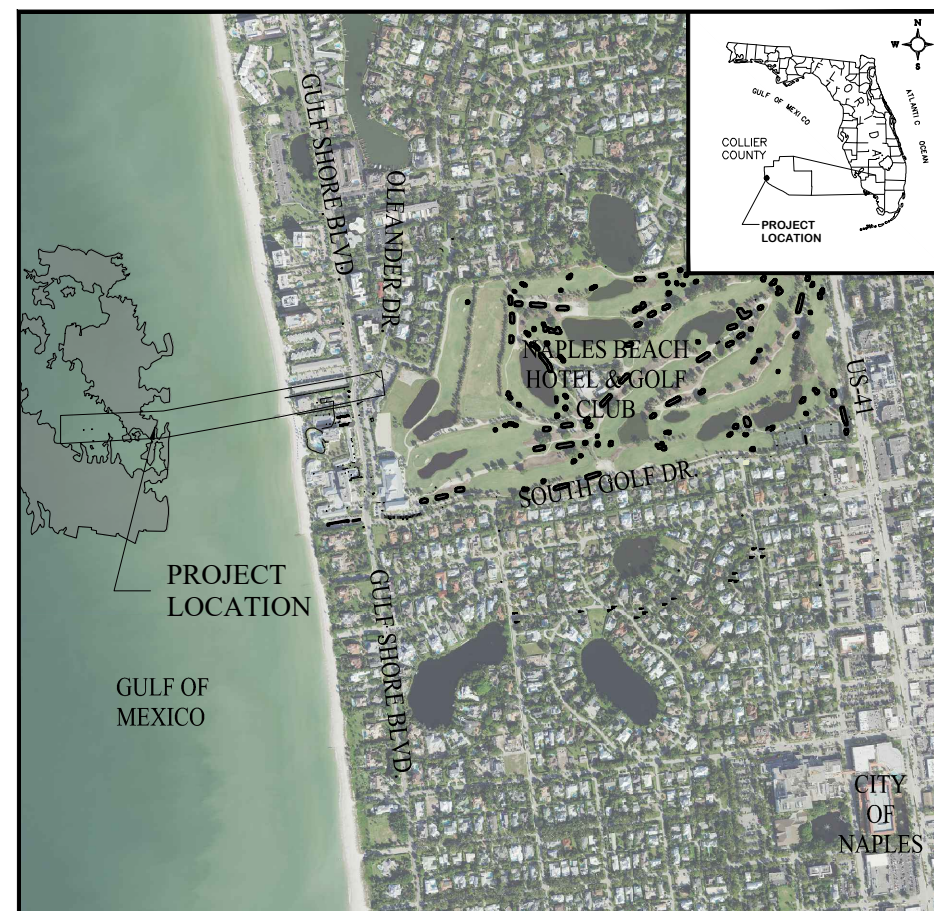


VICINITY MAP

ECE Project No.: 20-380

Z:\CADD_Graphics\US Projects\16-329_Naples Outfalls_Phase II\Design\60% NPS plans\NPS_OffshorePipelines.dwg Jul 30, 2021 - 4:51pm

MATCHLINE, SEE SHEET OP2

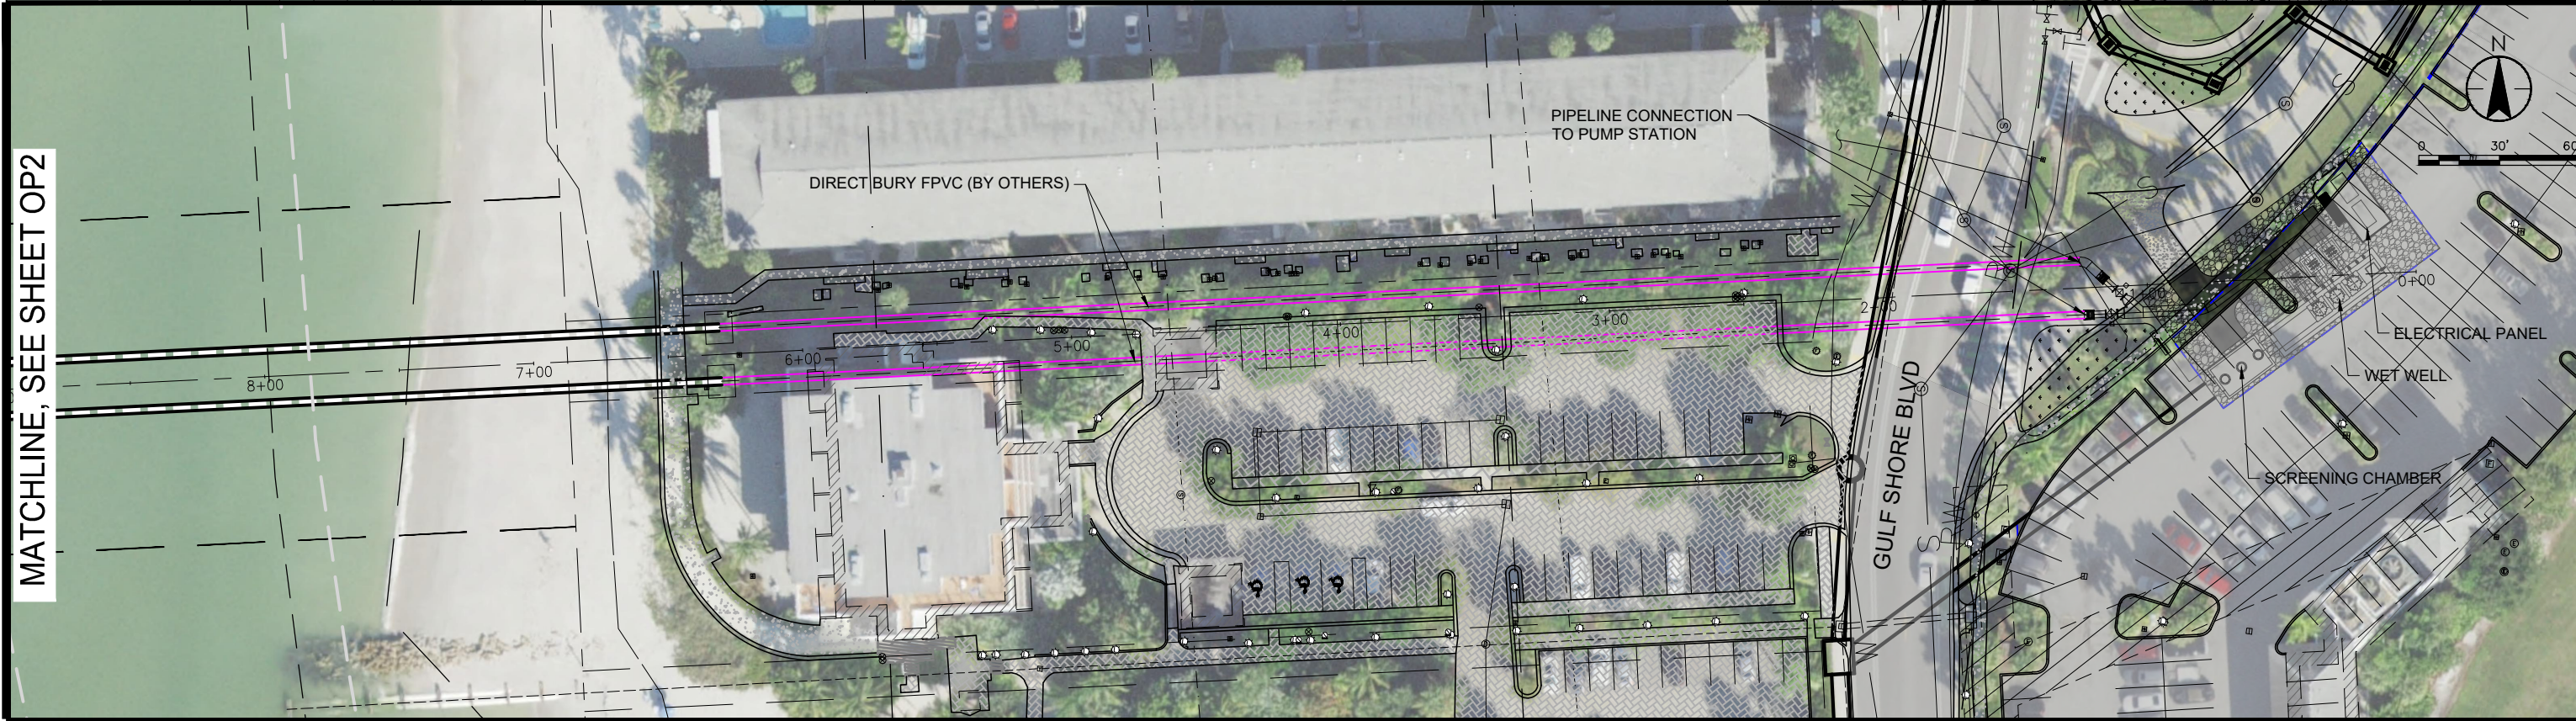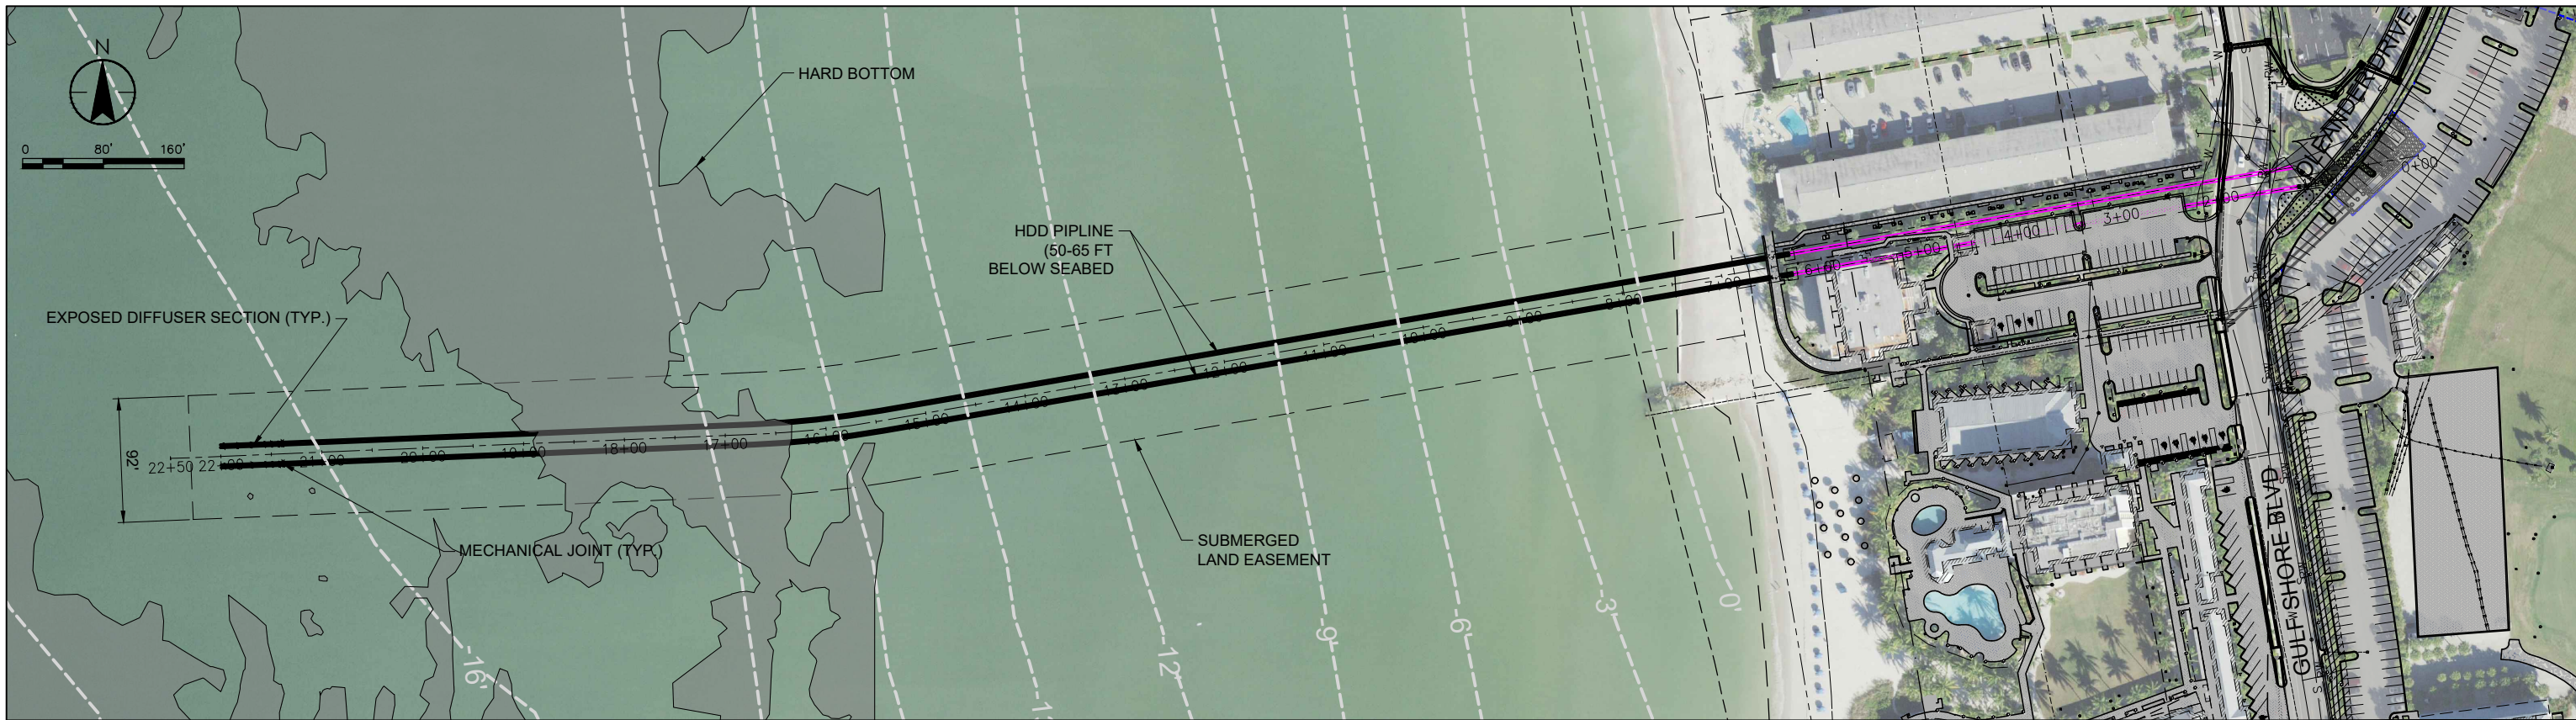

REV 3	Draft Construction Drawings			19.11.15
REV 2	Issued to City of Naples	KME	APPROVED	18.11.26
REV #1	City of Naples Comments	KME	APPROVED	18.07.12
Revision		By	Appd.	YY.MM.DD

ISSUED	60% DESIGN DRAWINGS	KME	APPROVED	18.11.26
ISSUED	60% DESIGN DRAWINGS	KME	APPROVED	18.03.14
Issued		By	Appd.	YY.MM.DD

ECE
Erickson Consulting Engineers

7201 Delaney Court
Sarasota, FL 32420
www.ericksonconsultingengineers.com


Copyright Reserved

The Contractor shall verify and be responsible for all dimensions.
DO NOT scale the drawing - any errors or omissions shall be reported to Erickson Consulting Engineers (ECE) without delay.
The Copyrights to all designs and drawings are the property of ECE.
Reproduction or use for any purpose other than that authorized by ECE is forbidden.

Client/Project
CITY OF NAPLES
735 8th St S
NAPLES, FL.
Naples Beach Restoration
& Water Quality
Improvement Project


File Name: 16-329_Naples Outfalls_DirectionalDrill.dwg

TJT	CLP	KME	19.10.04
MDP	CLP	KME	18.07.02
Dwn.	Chkd.	Dsgn.	YY.MM.DD

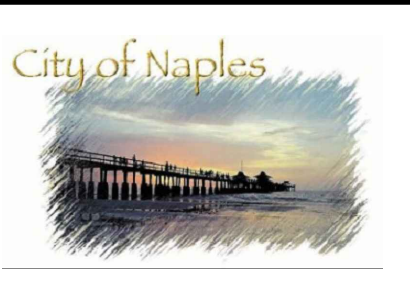


Title	
OFFSHORE PIPELINES PLAN	
Project No. 16-329	Scale AS NOTED
Drawing No. OP	Sheet 1
	Revision 0

Z:\CADD_Graphics\US Projects\16-329_Naples Outfalls_Phase II\Design\60% NPS plans\NPS_OffshorePipelines.dwg Jul 30, 2021 4:58pm

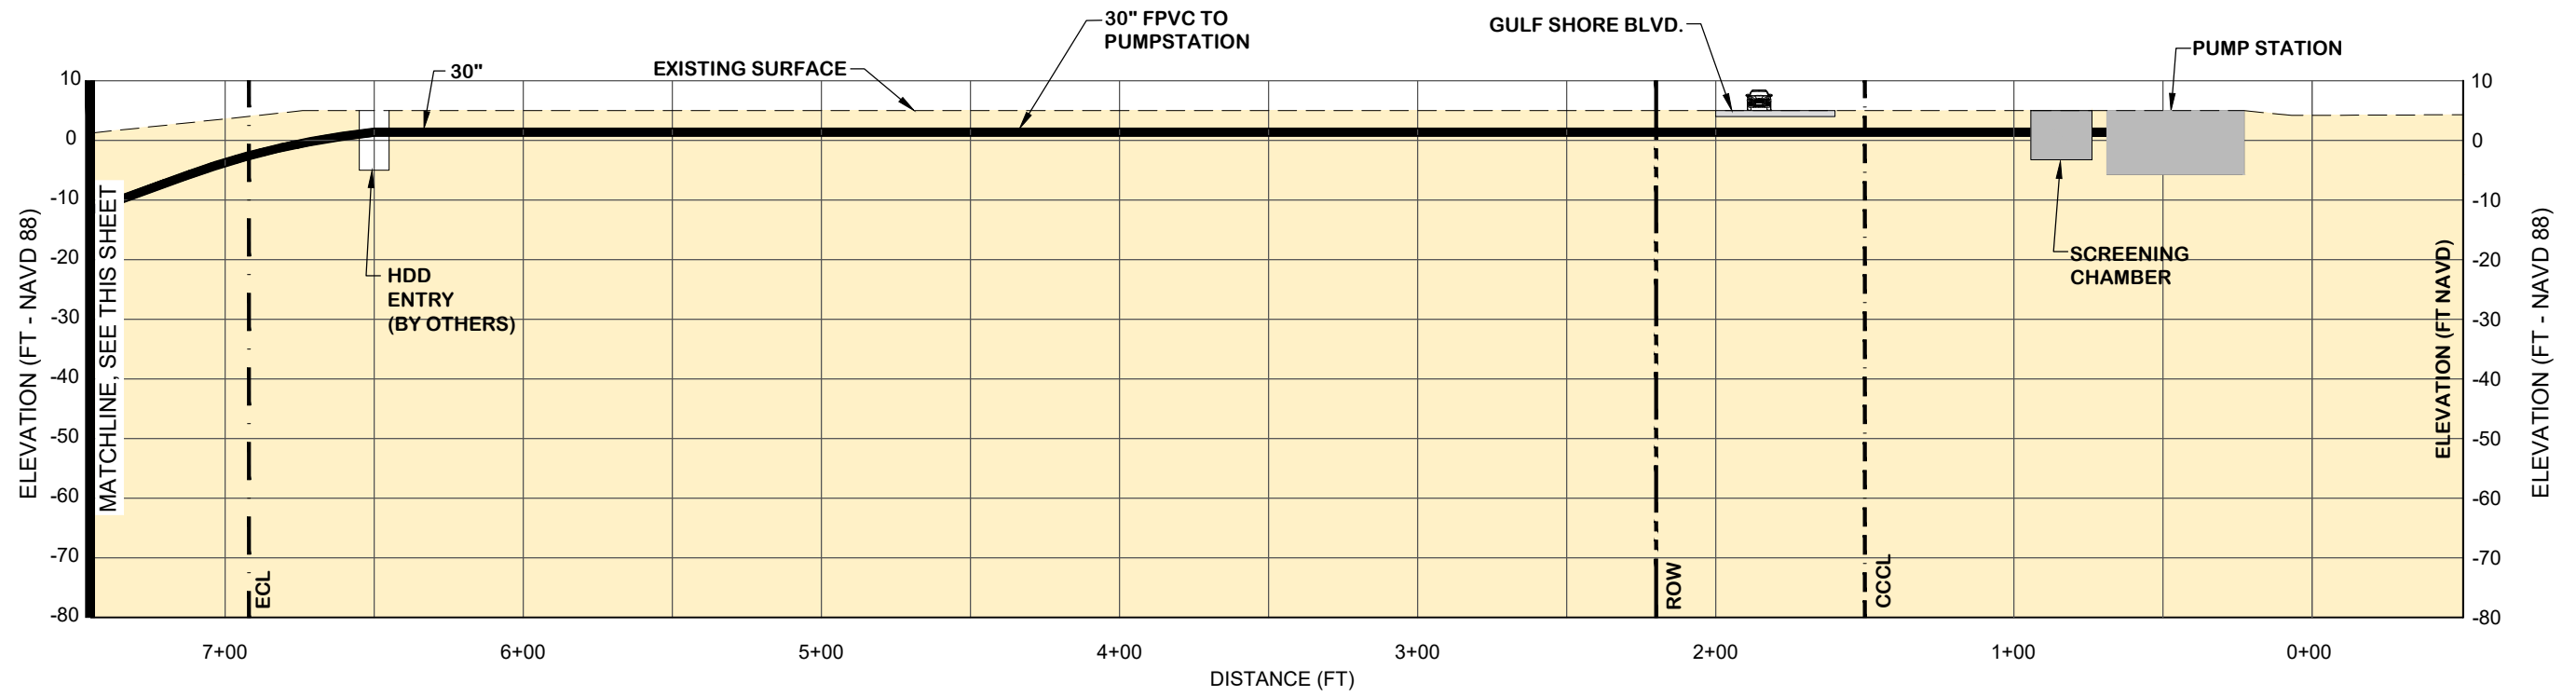

NORTH PROFILE OFFSHORE DISCHARGE
SCALE: 1"=60' (H)
1"=30' (V)

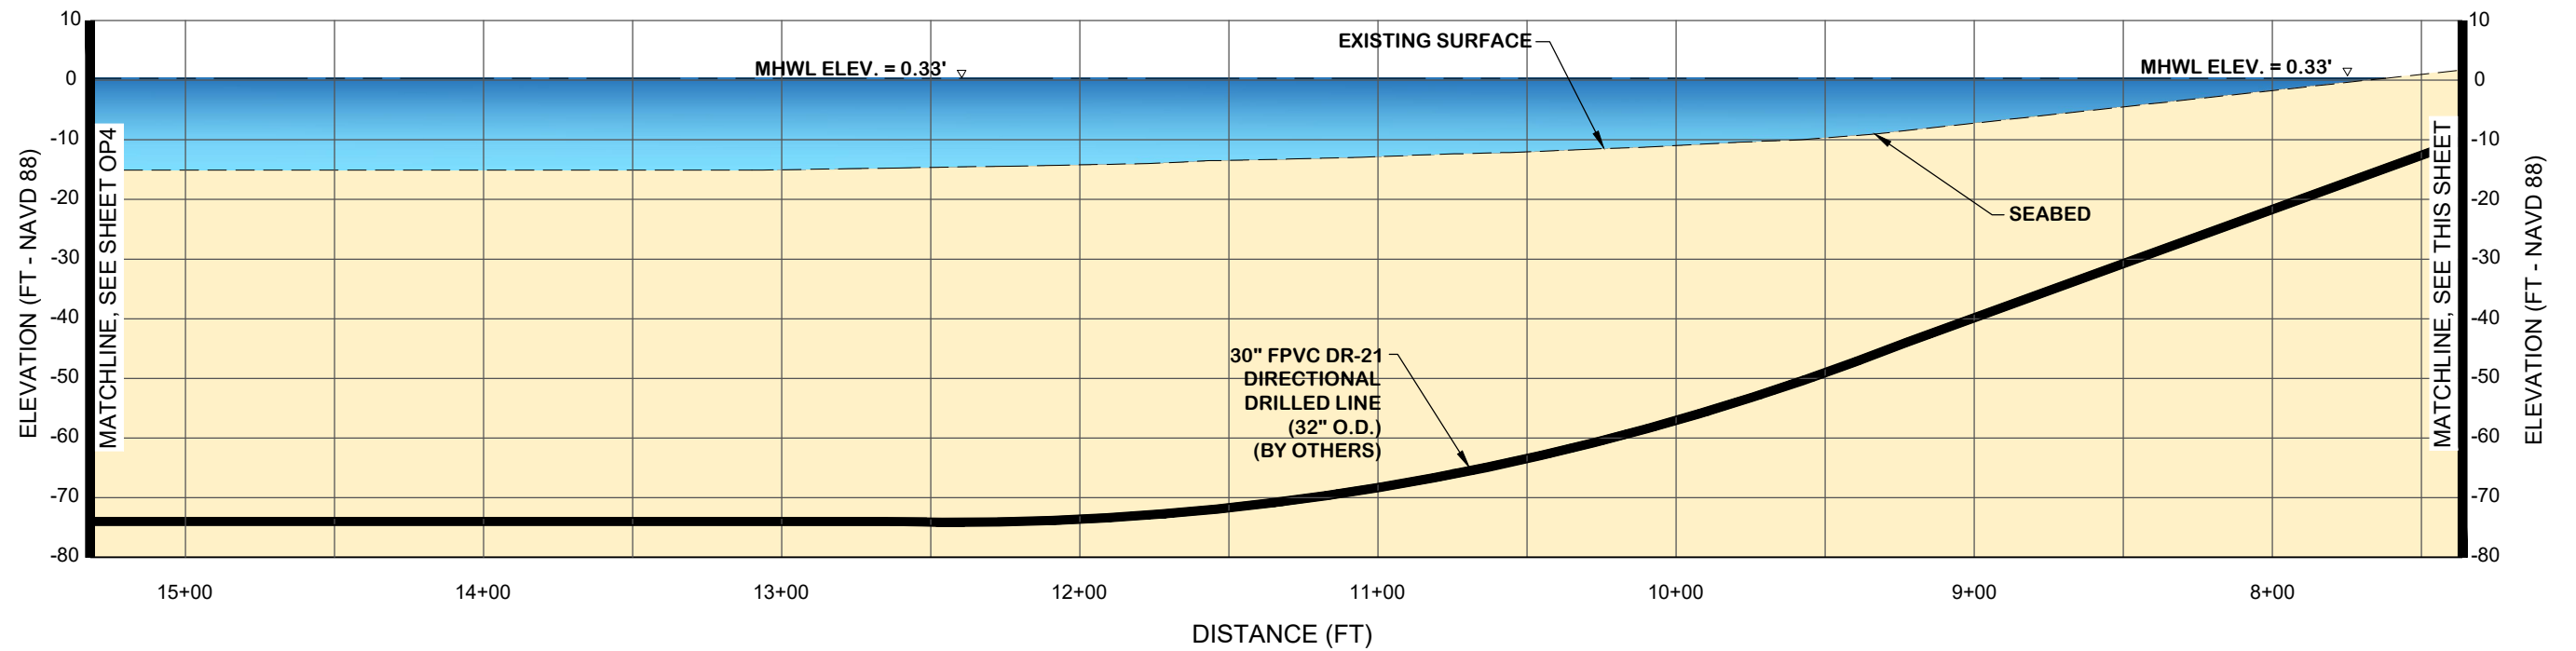

NORTH PROFILE OFFSHORE DISCHARGE
SCALE: 1"=60' (H)
1"=30' (V)

Revision	By	Appd.	Issued
REV 3	KME	APPROVED	18.11.15
REV 2	KME	APPROVED	18.11.26
REV 1	KME	APPROVED	18.07.12


Revision	By	Appd.	Issued
ISSUED	KME	APPROVED	18.11.26
ISSUED	KME	APPROVED	18.03.14



7201 Delaney Court
Sarasota, FL 32420
www.ericksonconsultingengineers.com

Copyright Reserved
The Contractor shall verify and be responsible for all dimensions.
DO NOT scale the drawing - any errors or omissions shall be reported to Erickson Consulting Engineers (ECE) without delay.
The Copyrights to all designs and drawings are the property of ECE.
Reproduction or use for any purpose other than that authorized by ECE is forbidden.

Client/Project
CITY OF NAPLES
735 8th St S
NAPLES, FL
Naples Beach Restoration
& Water Quality
Improvement Project

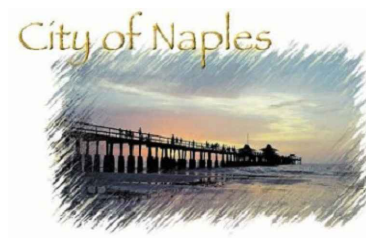


File Name: 16-329_Naples Outfalls_DirectionalDrill.dwg


TJT	CLP	KME	19.10.04
MDP	CLP	KME	18.07.02
Dwn.	Chkd.	Dsgn.	YY.MM.DD

Title		
OFFSHORE PIPELINE PROFILE VIEW		
Project No. 16-329	Scale AS NOTED	
Drawing No. OP	Sheet 3	Revision 0

Z:\CADD_Graphics\US Projects\16-329_Naples Outfalls_Phase II\Design\60% NPS plans\NPS_OffshorePipelines.dwg Jul 30, 2021 4:58pm

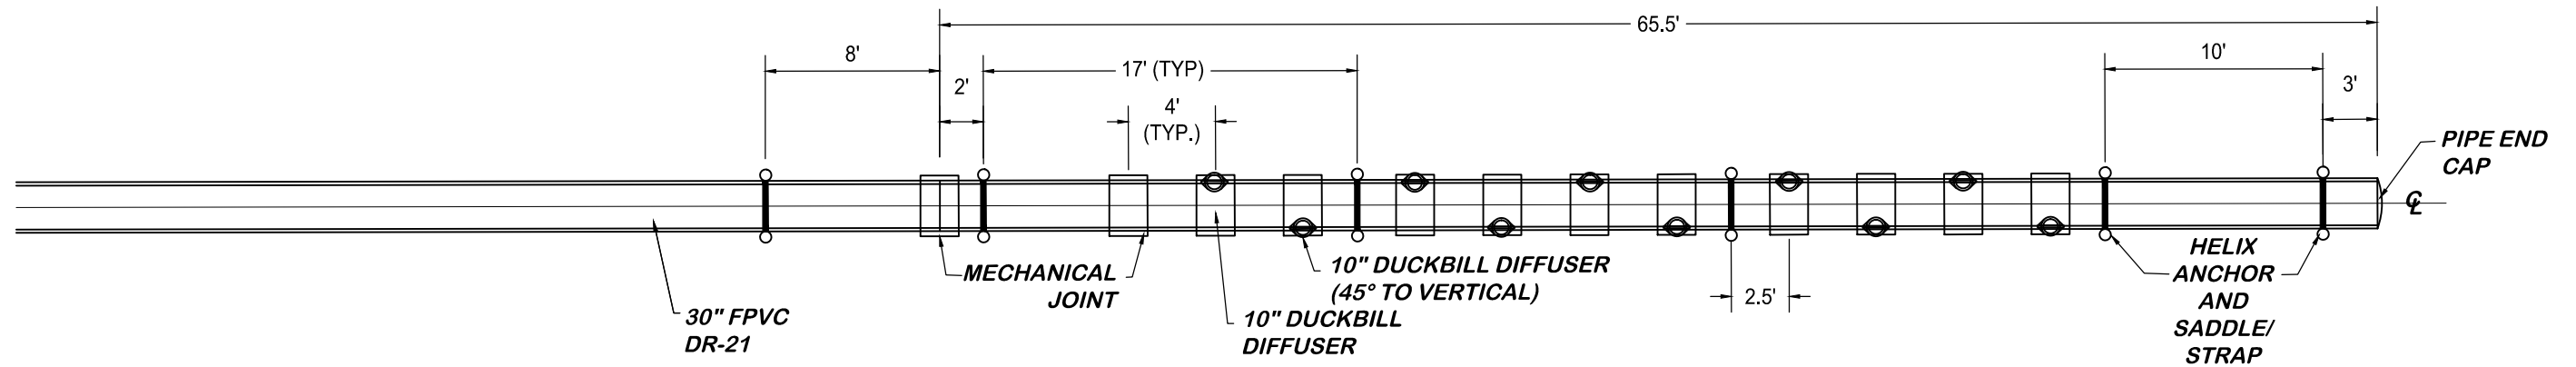

DIFFUSER DISCHARGE PLAN VIEW
SCALE: 1"=4'

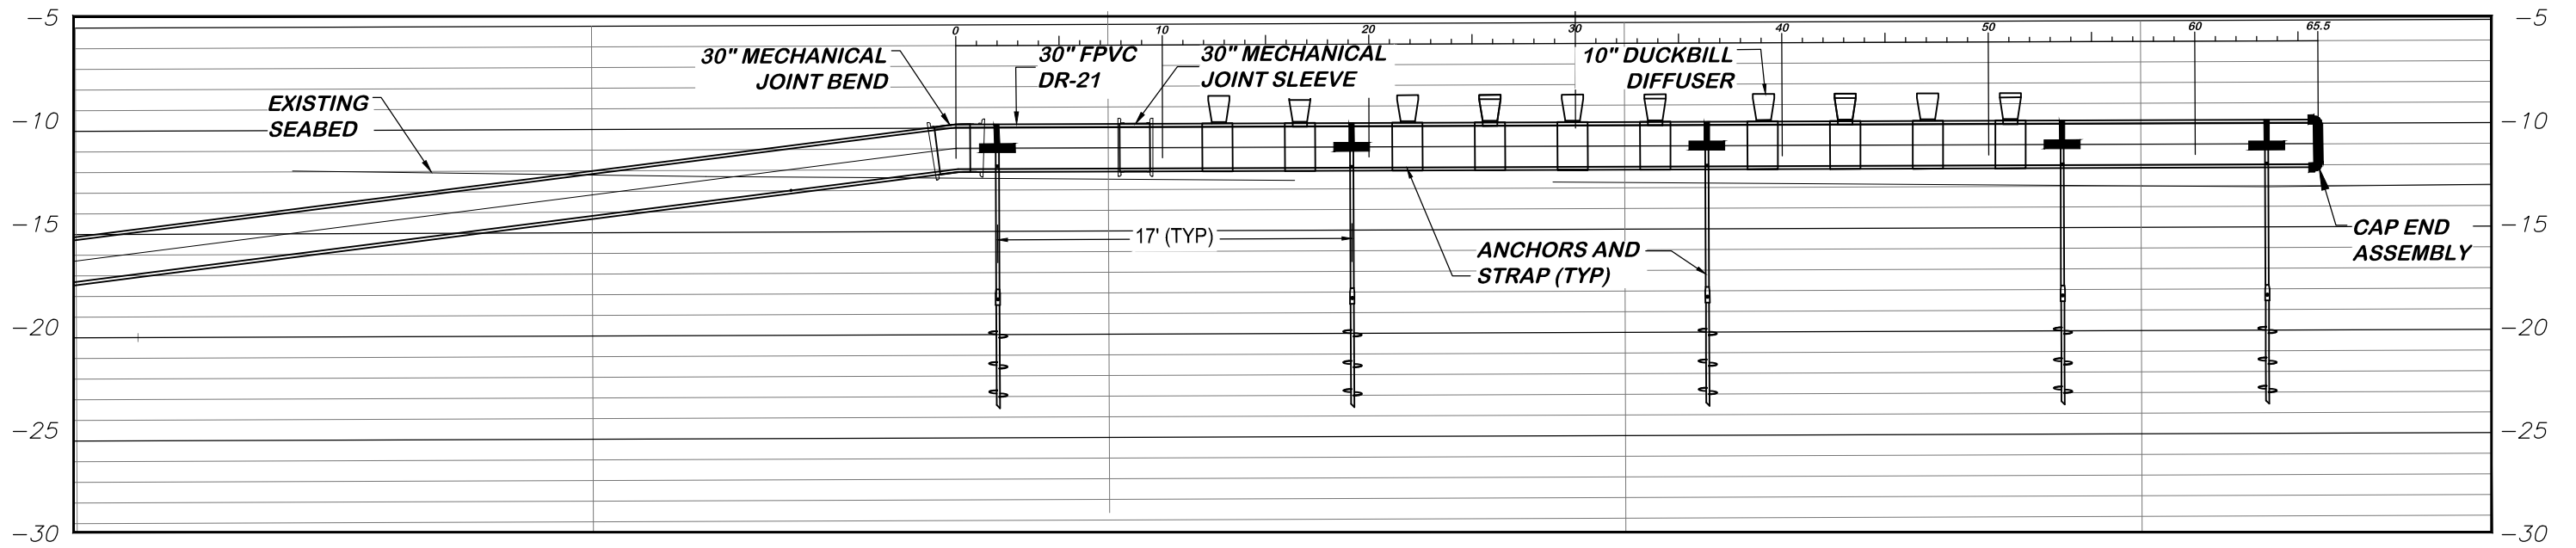

DIFFUSER DISCHARGE SECTION VIEW
SCALE: 1"=4' (HORIZ.)
1"=4' (VERT.)

REV 3	Draft Construction Drawings			19.11.15
REV 2	Issued to City of Naples	KME	APPROVED	18.11.26
REV #1	City of Naples Comments	KME	APPROVED	18.07.12
Revision	By	Appd.	YY.MM.DD	


ISSUED	60% DESIGN DRAWINGS	KME	APPROVED	18.11.26
ISSUED	60% DESIGN DRAWINGS	KME	APPROVED	18.03.14
Issued		By	Appd.	YY.MM.DD



7201 Delaney Court
Sarasota, FL 32420
www.ericksonconsultingengineers.com

Copyright Reserved
The Contractor shall verify and be responsible for all dimensions.
DO NOT scale the drawing - any errors or omissions shall be reported to Erickson Consulting Engineers (ECE) without delay.
The Copyrights to all designs and drawings are the property of ECE.
Reproduction or use for any purpose other than that authorized by ECE is forbidden.

Client/Project
CITY OF NAPLES
735 8th St S
NAPLES, FL.
Naples Beach Restoration
& Water Quality
Improvement Project

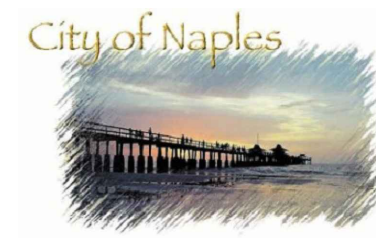

File Name: 16-329_Naples Outfalls_DirectionDrill.dwg

TJT	CLP	KME	19.10.04
MDP	CLP	KME	18.07.02
Dwn.	Chkd.	Dsgn.	YY.MM.DD

Title
**OFFSHORE PIPELINE
OUTFALL STRUCTURE PLAN
& SECTION DETAILS**

Project No. 16-329	Scale AS NOTED
Drawing No. OP	Sheet 5
Revision 0	

