



User Name: 21685
 Drawing Name: M:\Projects\East Naples Bay - 2013 Phase II\DWG\Construction Drawings\22x34C-300.dwg
 Feb 14, 2013 - 1:53pm

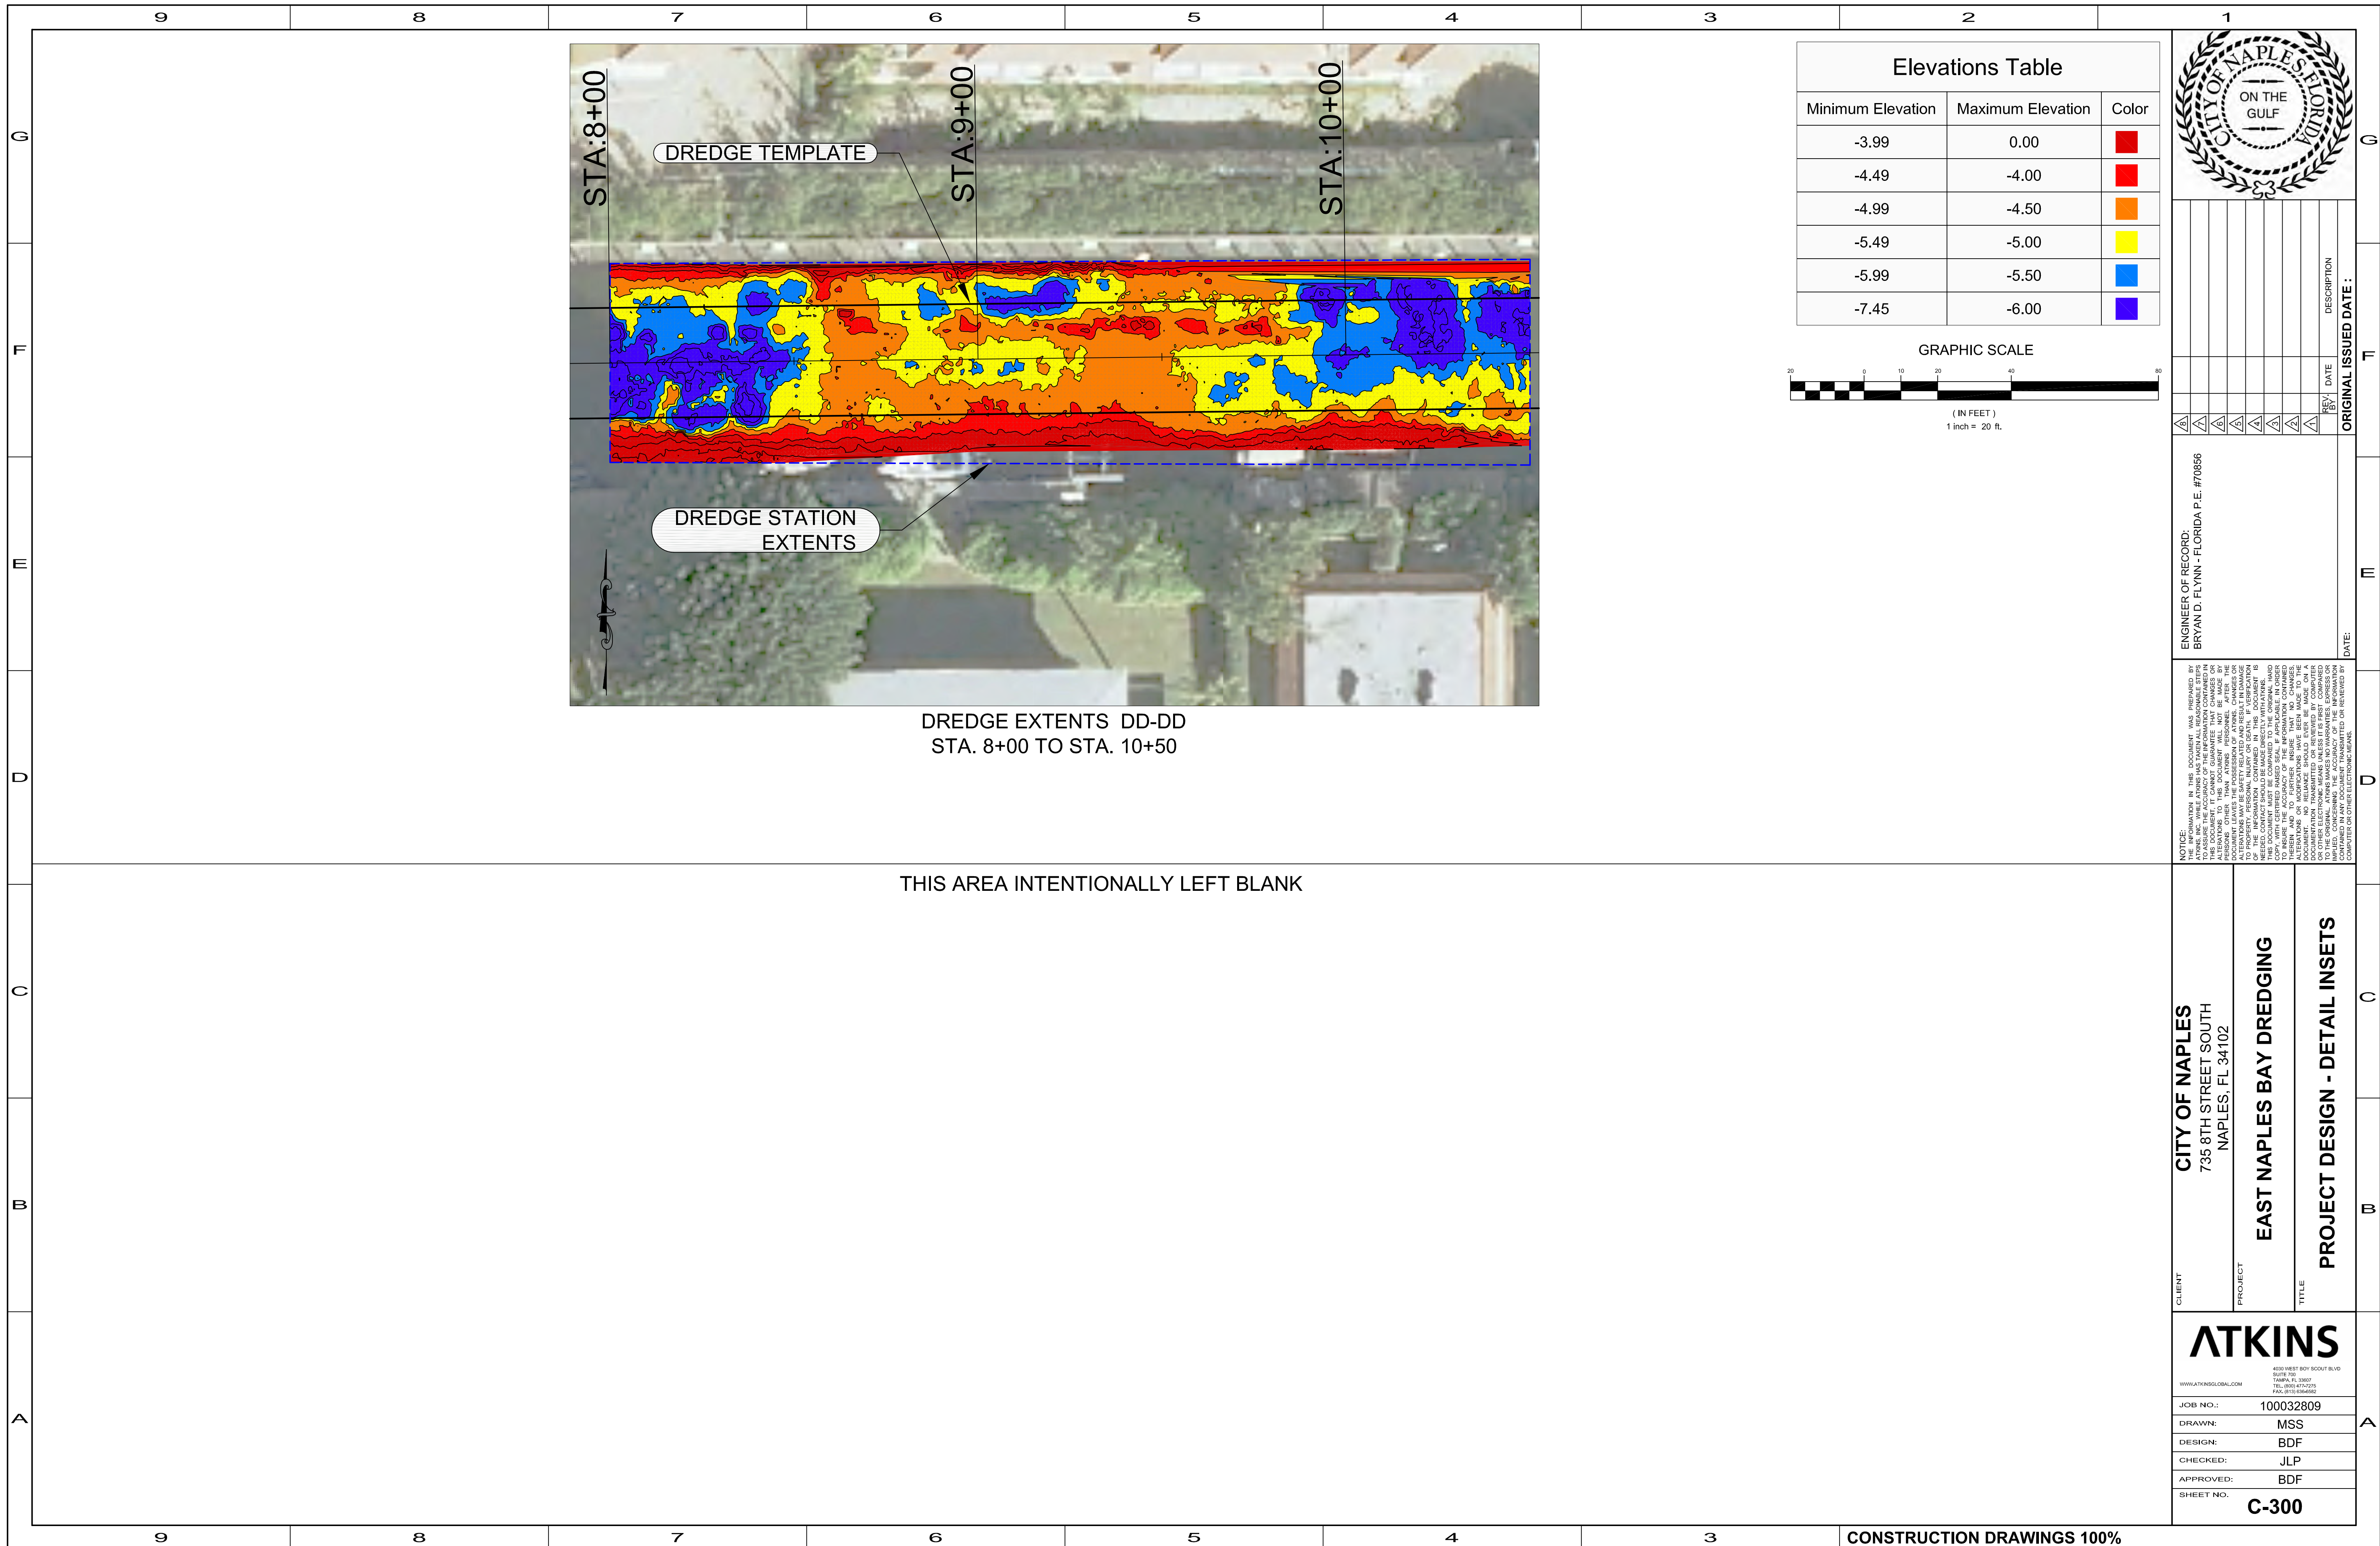

Elevations Table		
Minimum Elevation	Maximum Elevation	Color
-3.99	0.00	Red
-4.49	-4.00	Red
-4.99	-4.50	Orange
-5.49	-5.00	Yellow
-5.99	-5.50	Blue
-7.45	-6.00	Purple

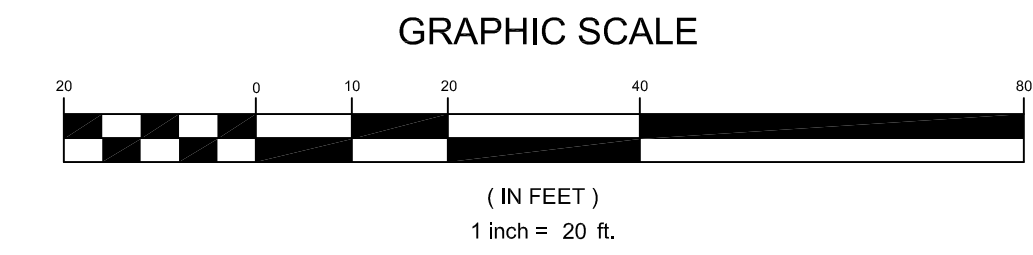

REV	DATE	DESCRIPTION

ENGINEER OF RECORD:
 BRYAN D. FLYNN - FLORIDA P.E. #70866
 DATE:

NOTICE:

CLIENT
 CITY OF NAPLES
 735 8TH STREET SOUTH
 NAPLES, FL 34102

PROJECT
 EAST NAPLES BAY DREDGING


TITLE
 PROJECT DESIGN - DETAIL INSETS

ATKINS
 WWW.ATKINSGLOBAL.COM


JOB NO.: 100032809

DRAWN: MSS
 DESIGN: BDF
 CHECKED: JLP
 APPROVED: BDF

SHEET NO.
C-300

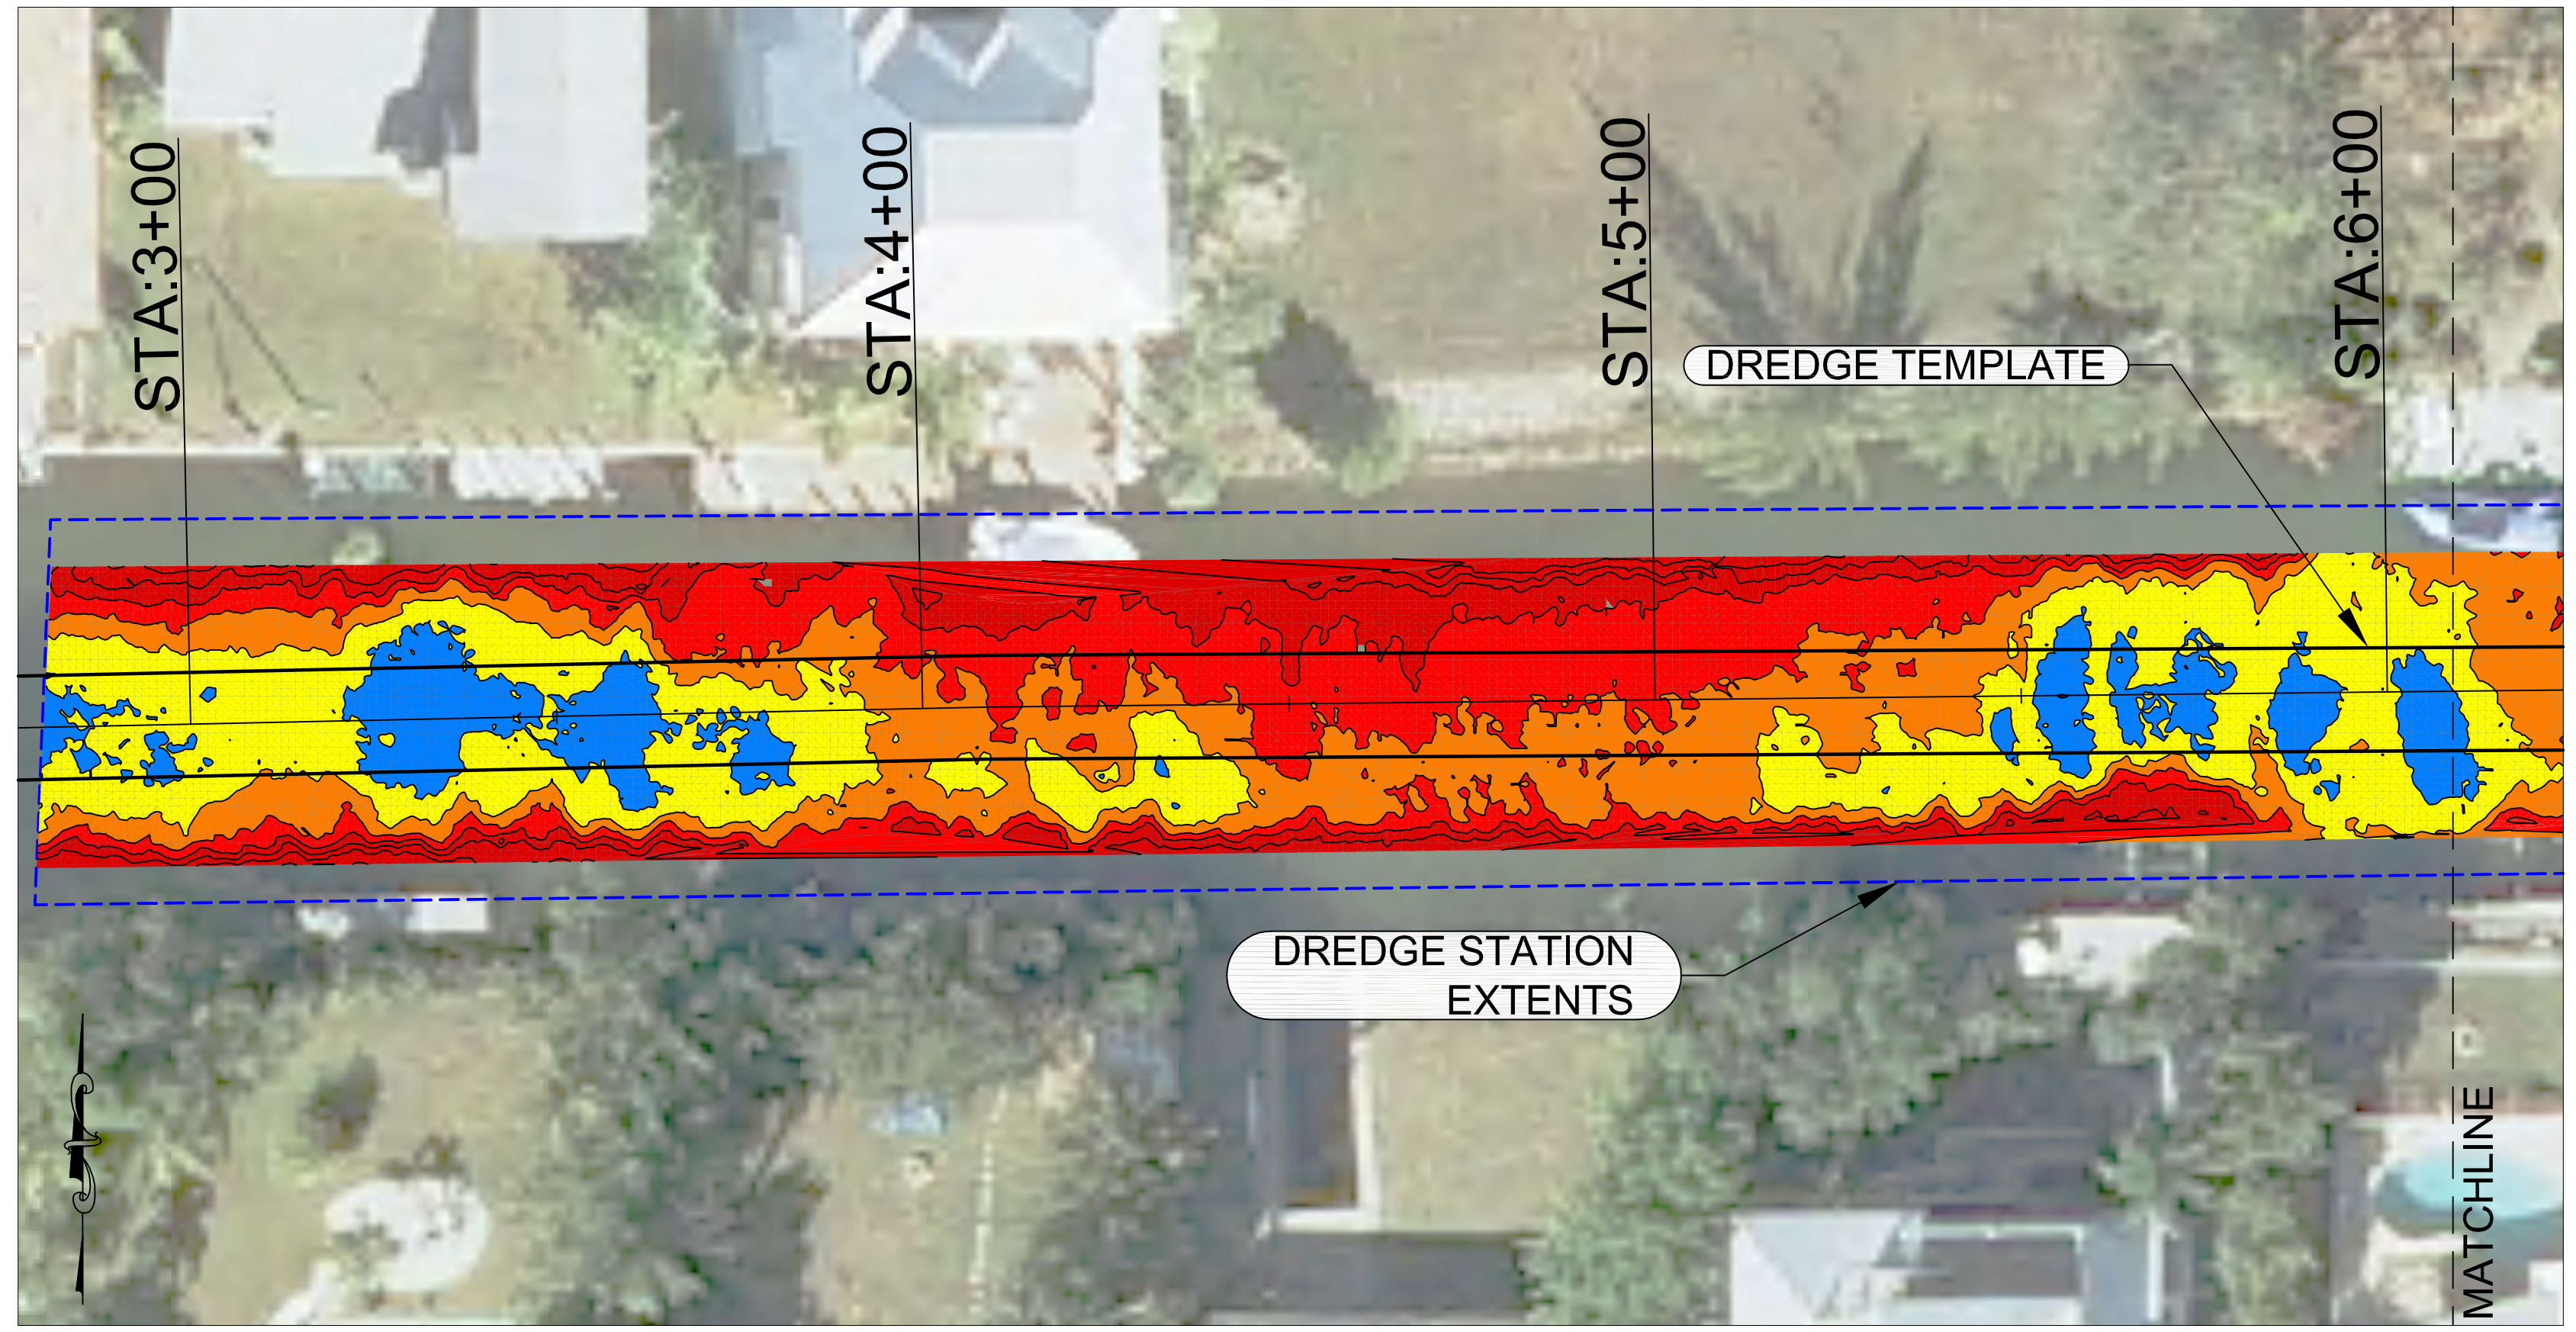



DREDGE EXTENTS BB-BB
 STA. 2+75 TO STA. 9+25

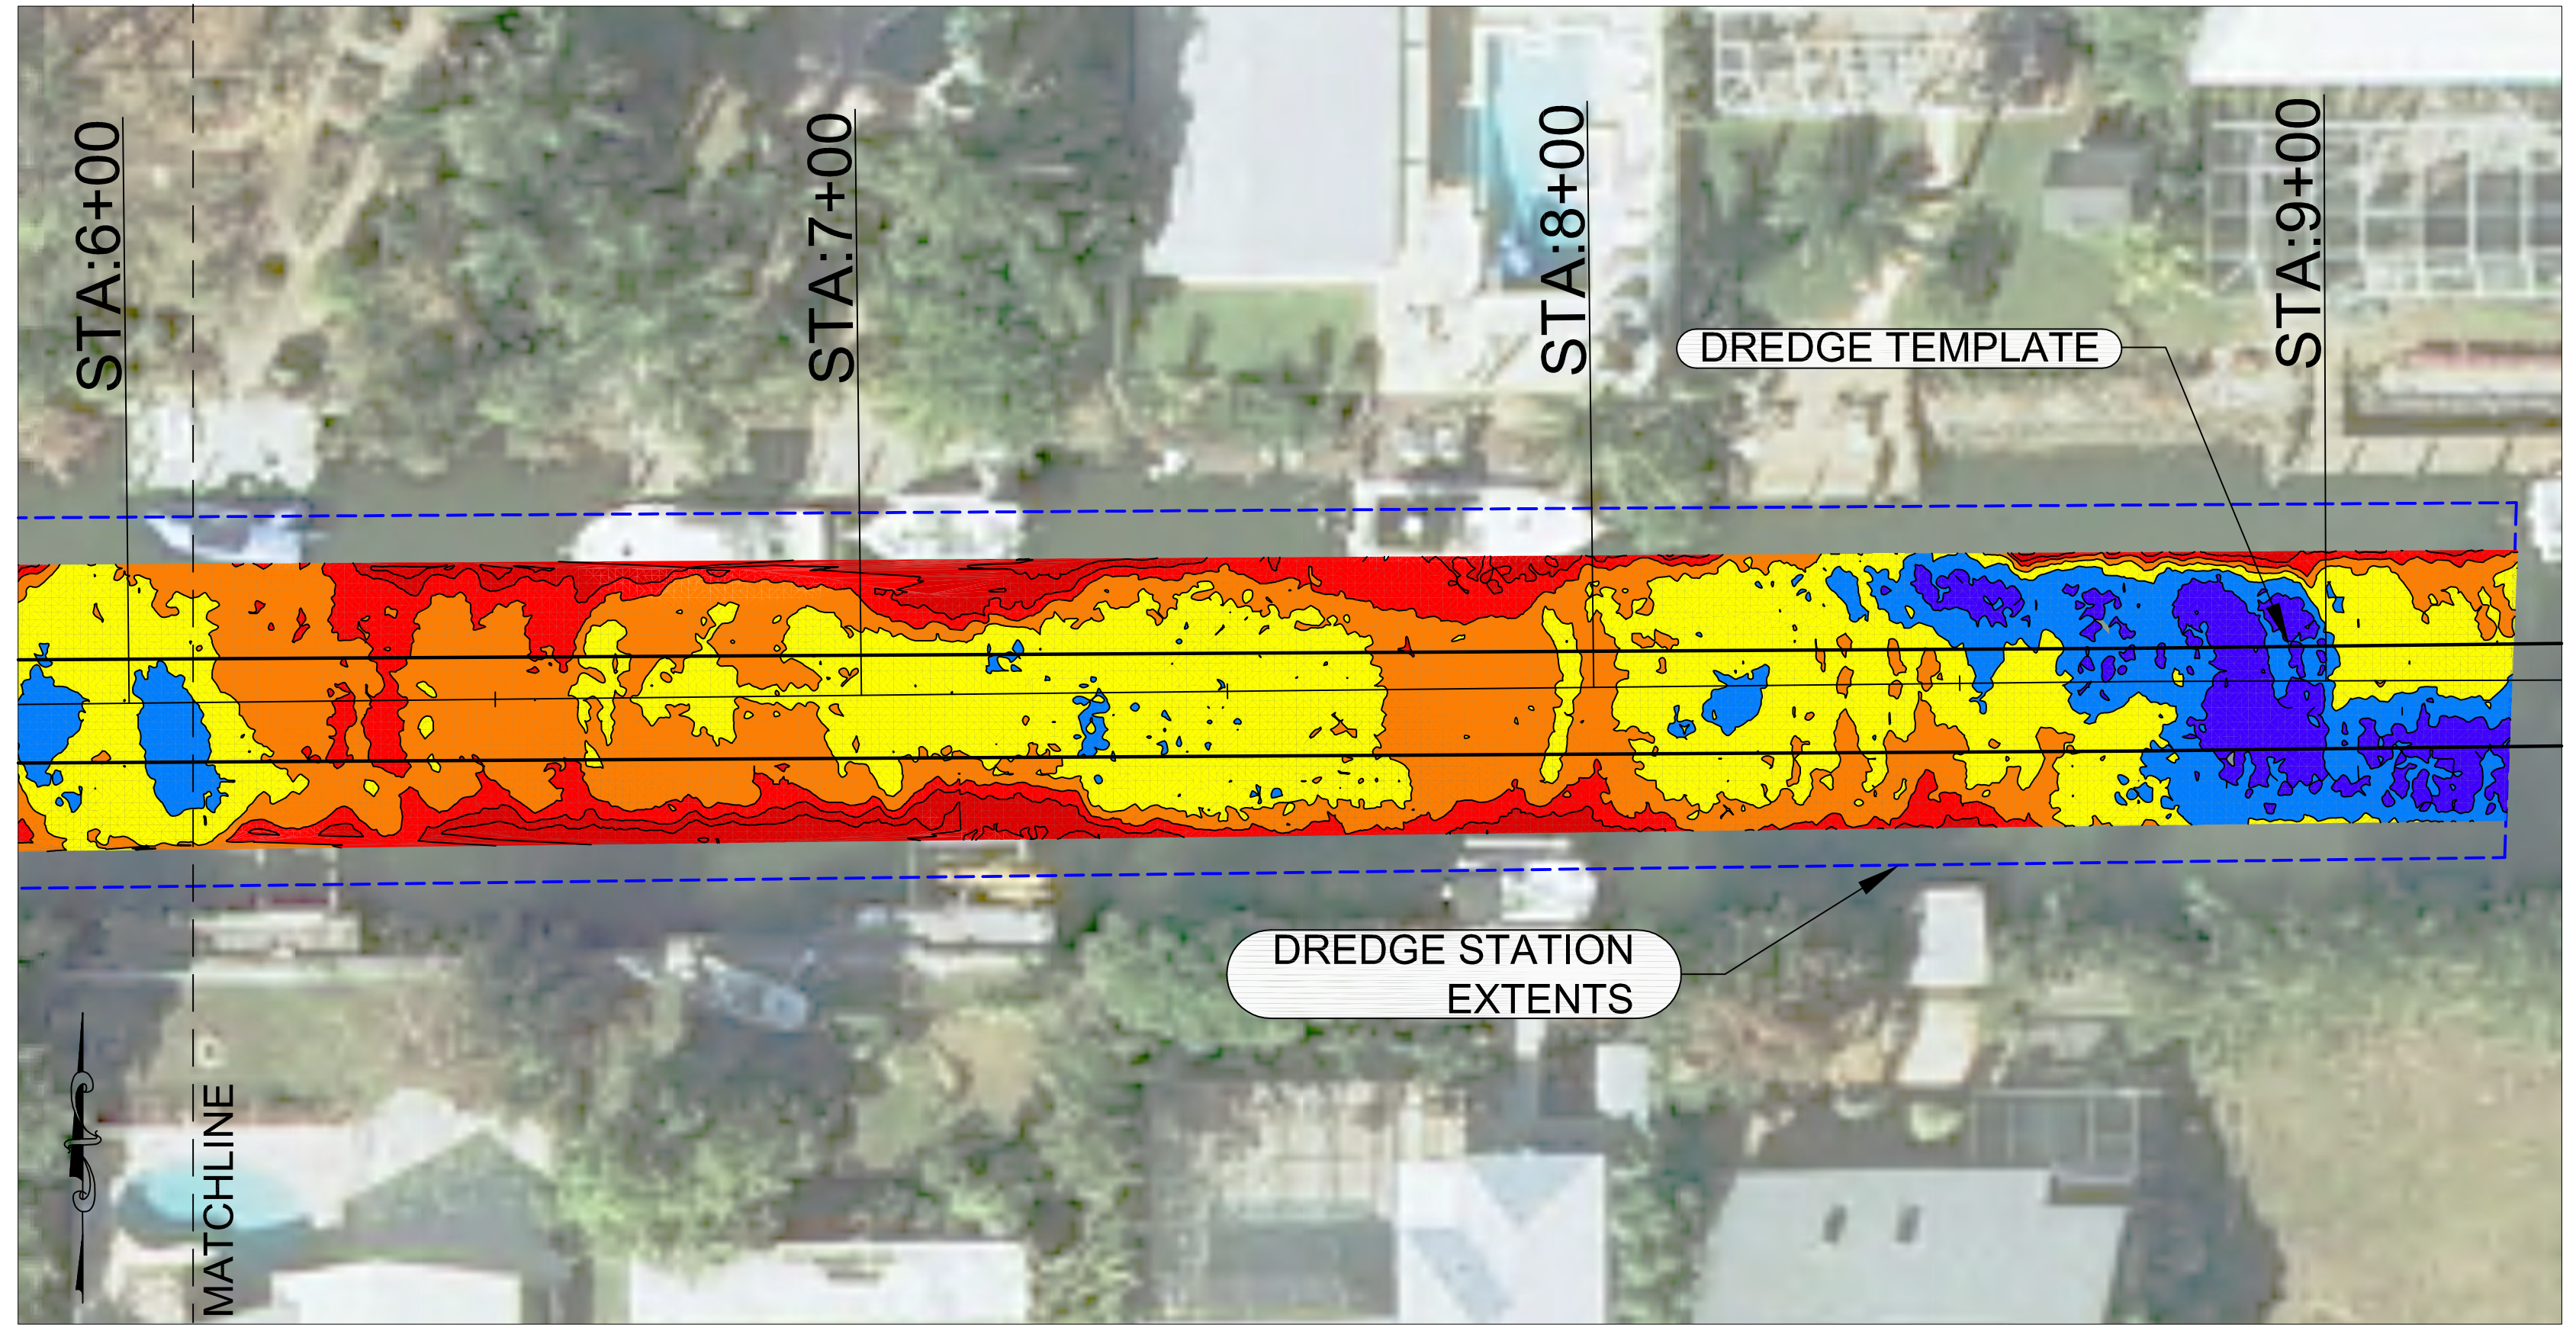

DREDGE EXTENTS BB-BB
 STA. 2+75 TO STA. 9+25

DREDGE EXTENTS CONTINUE BELOW

Elevations Table		
Minimum Elevation	Maximum Elevation	Color
-3.99	0.00	Red
-4.49	-4.00	Red
-4.99	-4.50	Orange
-5.49	-5.00	Yellow
-5.99	-5.50	Blue
-7.05	-6.00	Purple

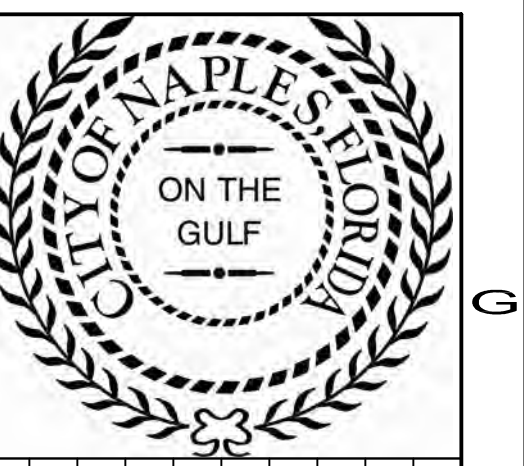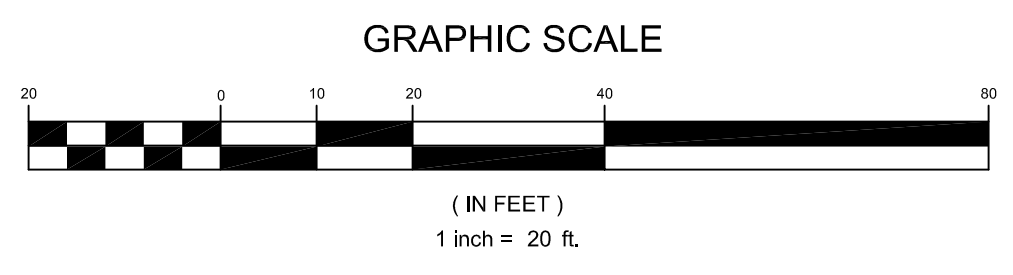

REV	DATE	DESCRIPTION

ENGINEER OF RECORD:
 BRYAN D. FLYNN - FLORIDA P.E. #70866

DATE: _____

CLIENT
CITY OF NAPLES
 735 8TH STREET SOUTH
 NAPLES, FL 34102

PROJECT
EAST NAPLES BAY DREDGING

TITLE
PROJECT DESIGN - DETAIL INSETS


ATKINS

4300 WEST BAY SCOUT BLVD
 SUITE 700
 TAMPA, FL 33607
 TEL: (813) 474-2200
 FAX: (813) 556-6828
 WWW.ATKINSGLOBAL.COM


JOB NO.: 100032809

DRAWN: MSS
 DESIGN: BDF
 CHECKED: JLP
 APPROVED: BDF
 SHEET NO. **C-301**


User Name: 21685
 Drawing Name: M:\Projects\East Naples Bay - 2013 Phase II\DWG\Construction Drawings\22434C-302.dwg
 Feb 14, 2013 - 1:57pm

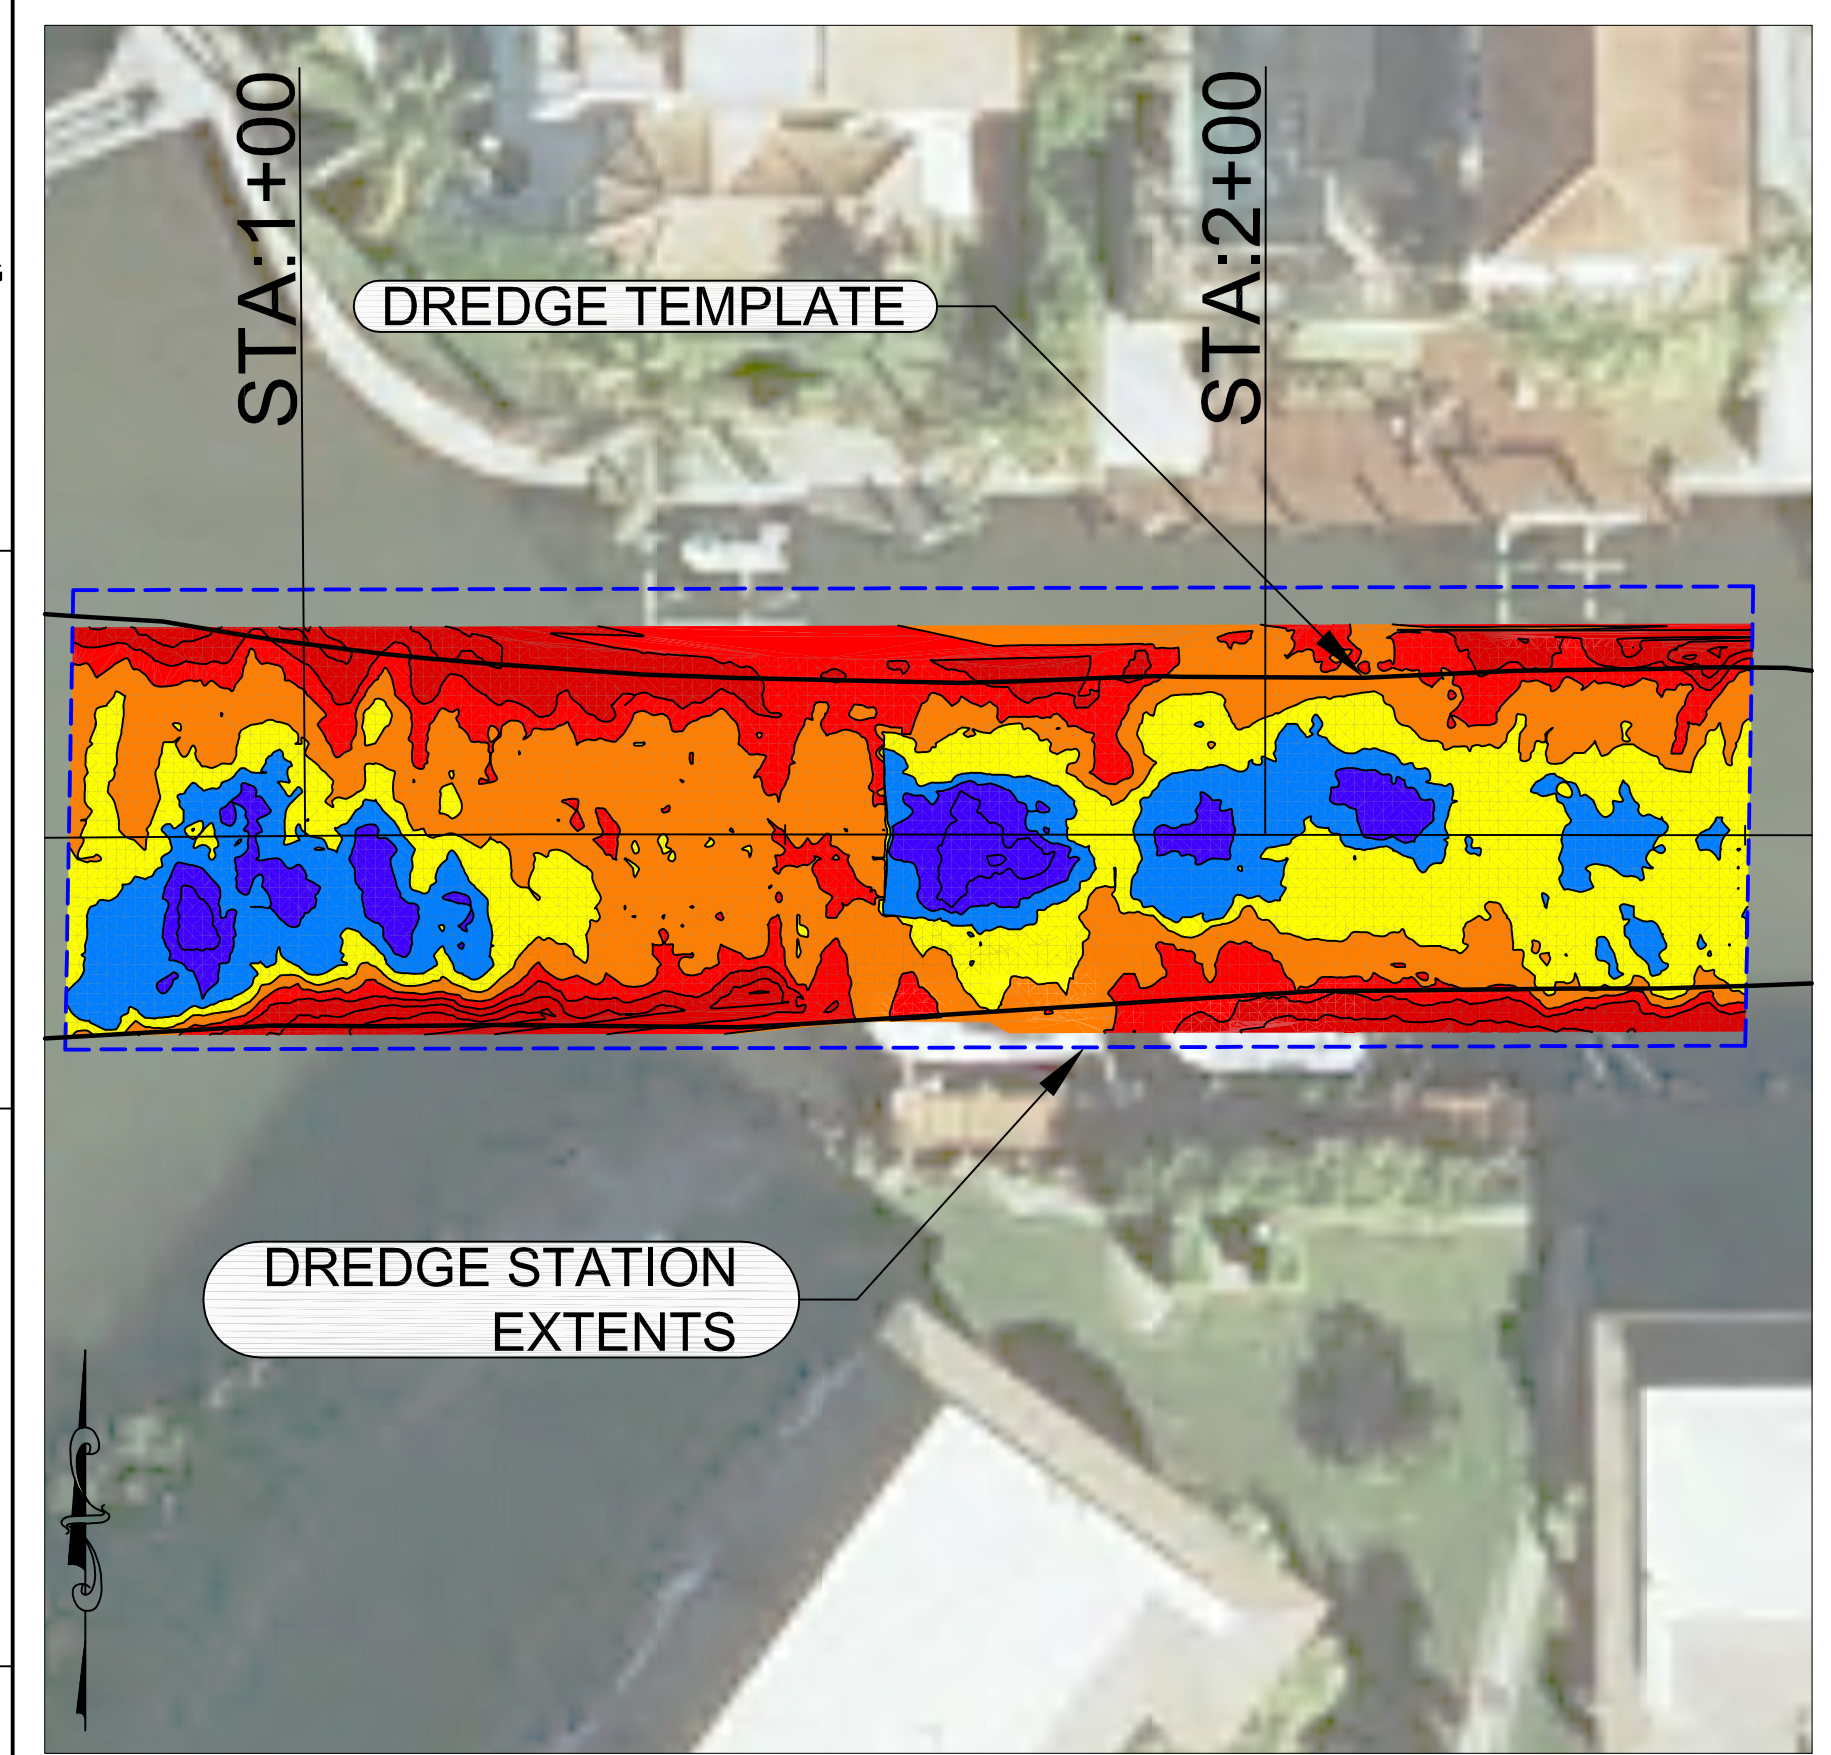


DREDGE EXTENTS X-X
 STA. 0+75 TO STA. 2+50

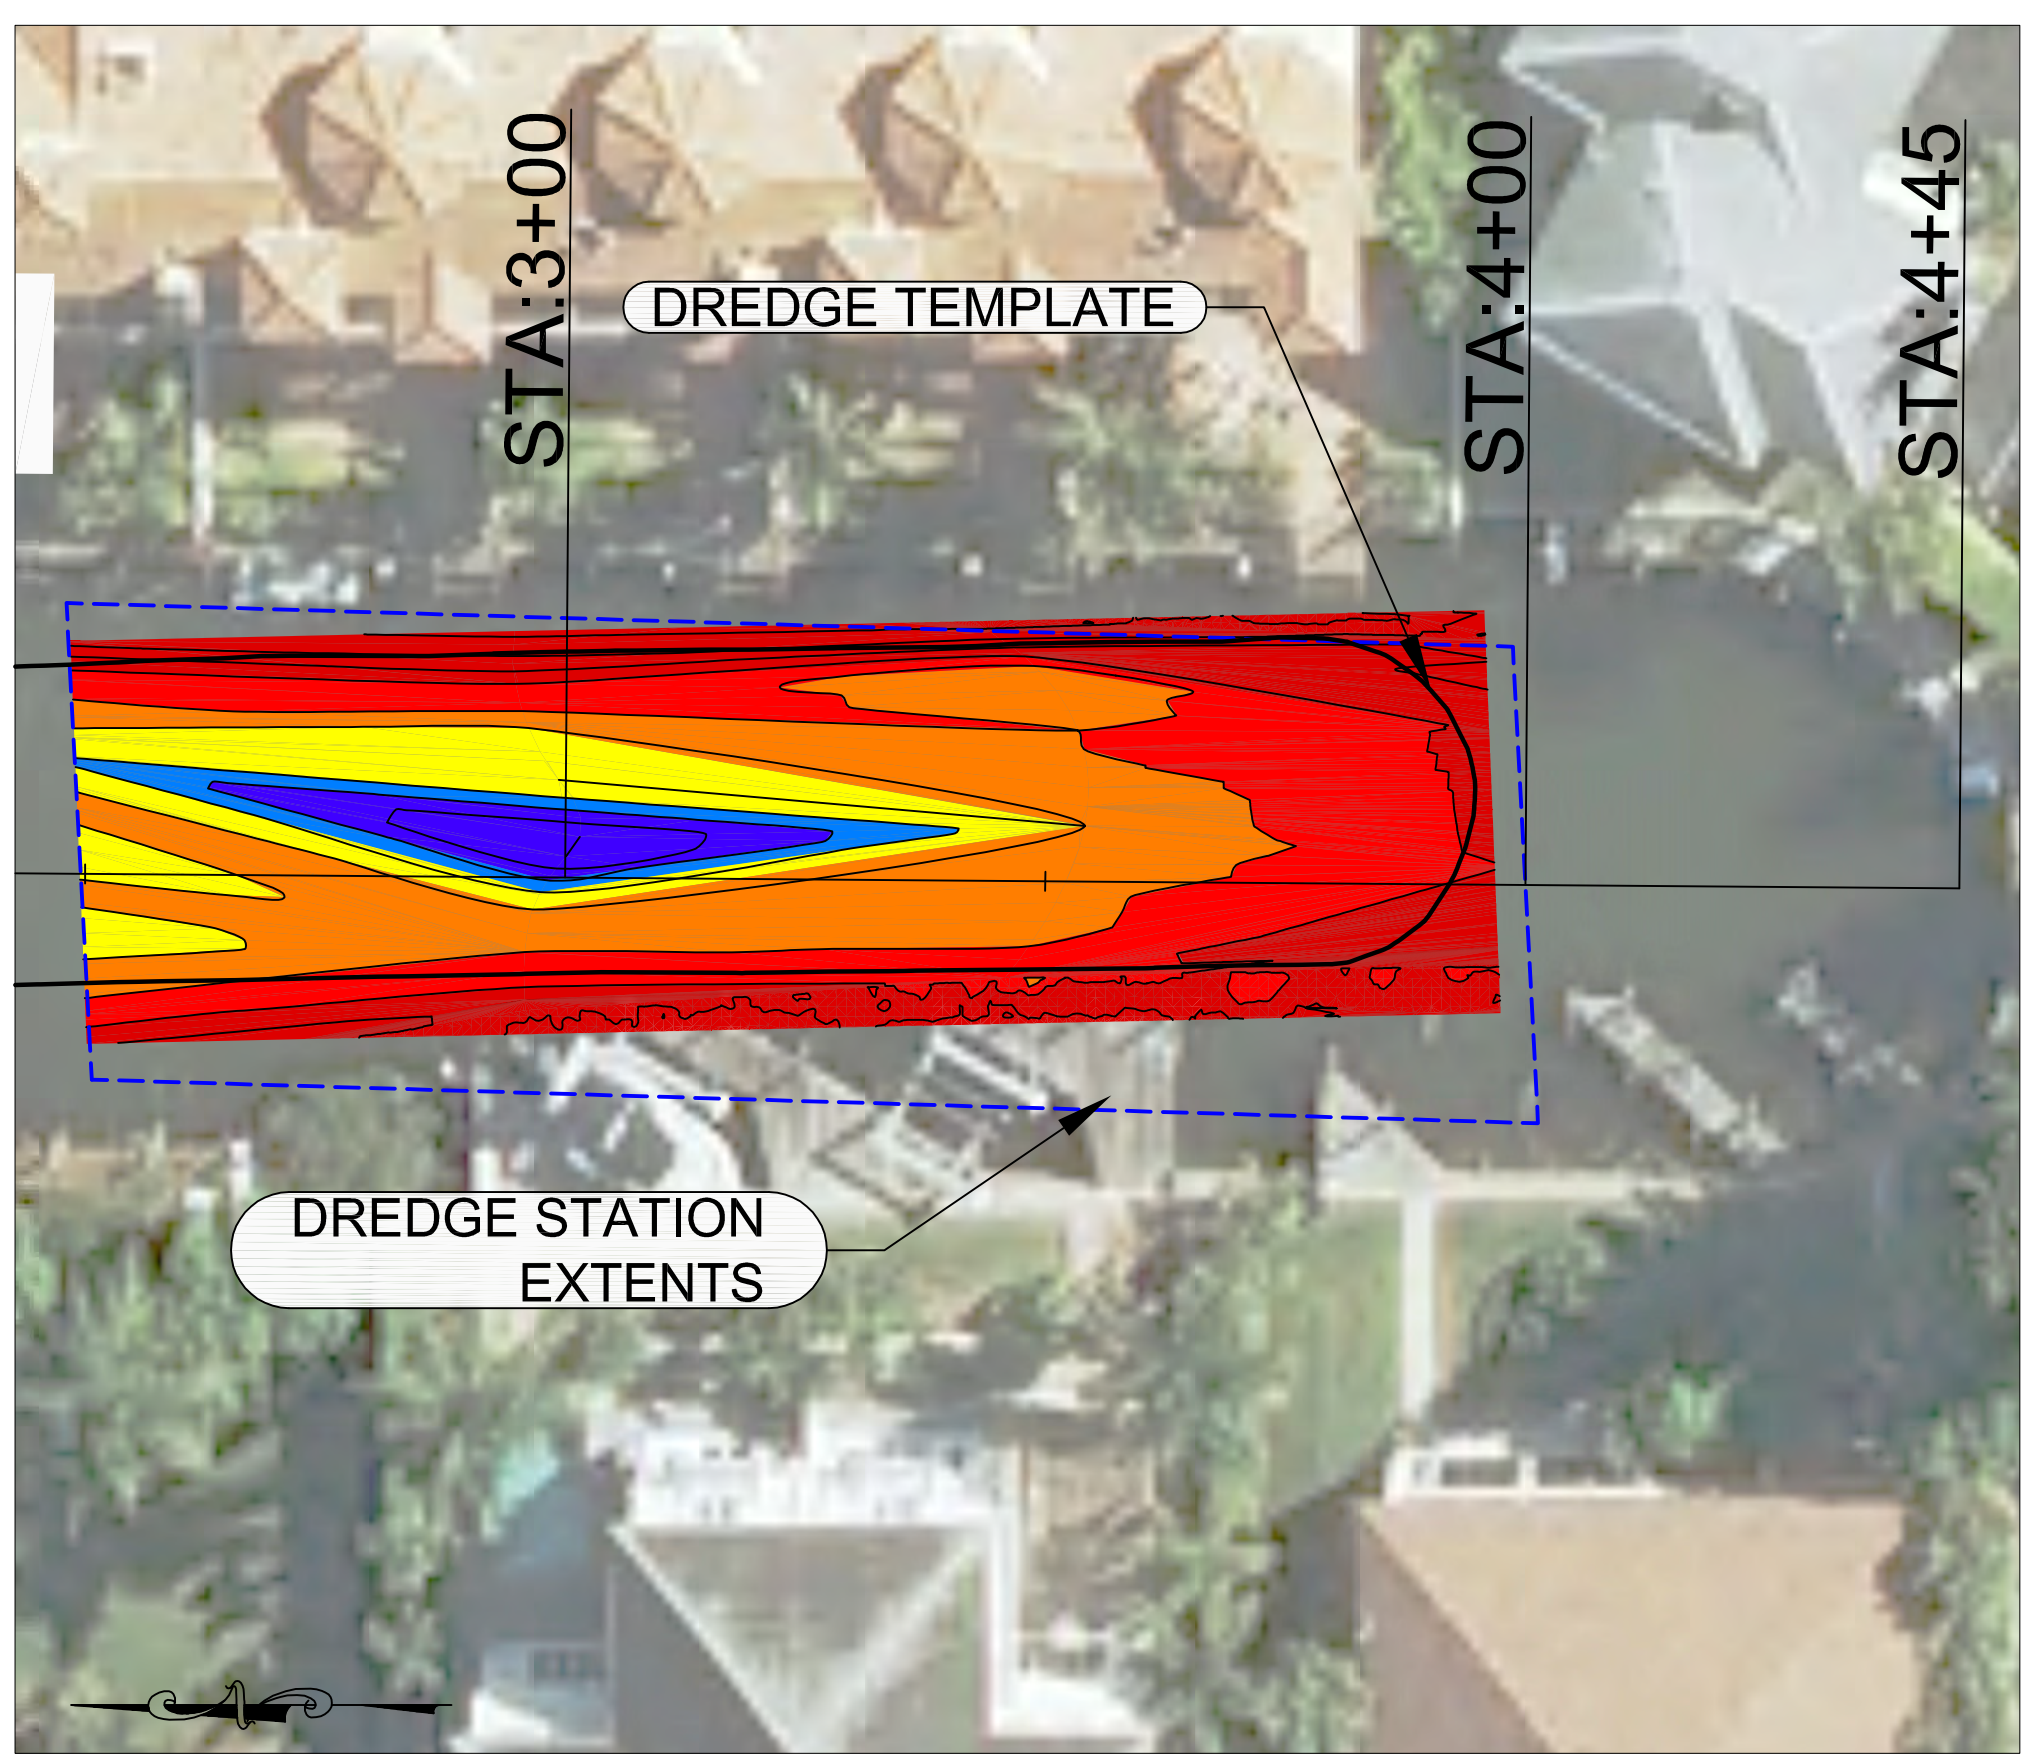

DREDGE EXTENTS Y-Y
 STA. 2+50 TO STA. 4+45

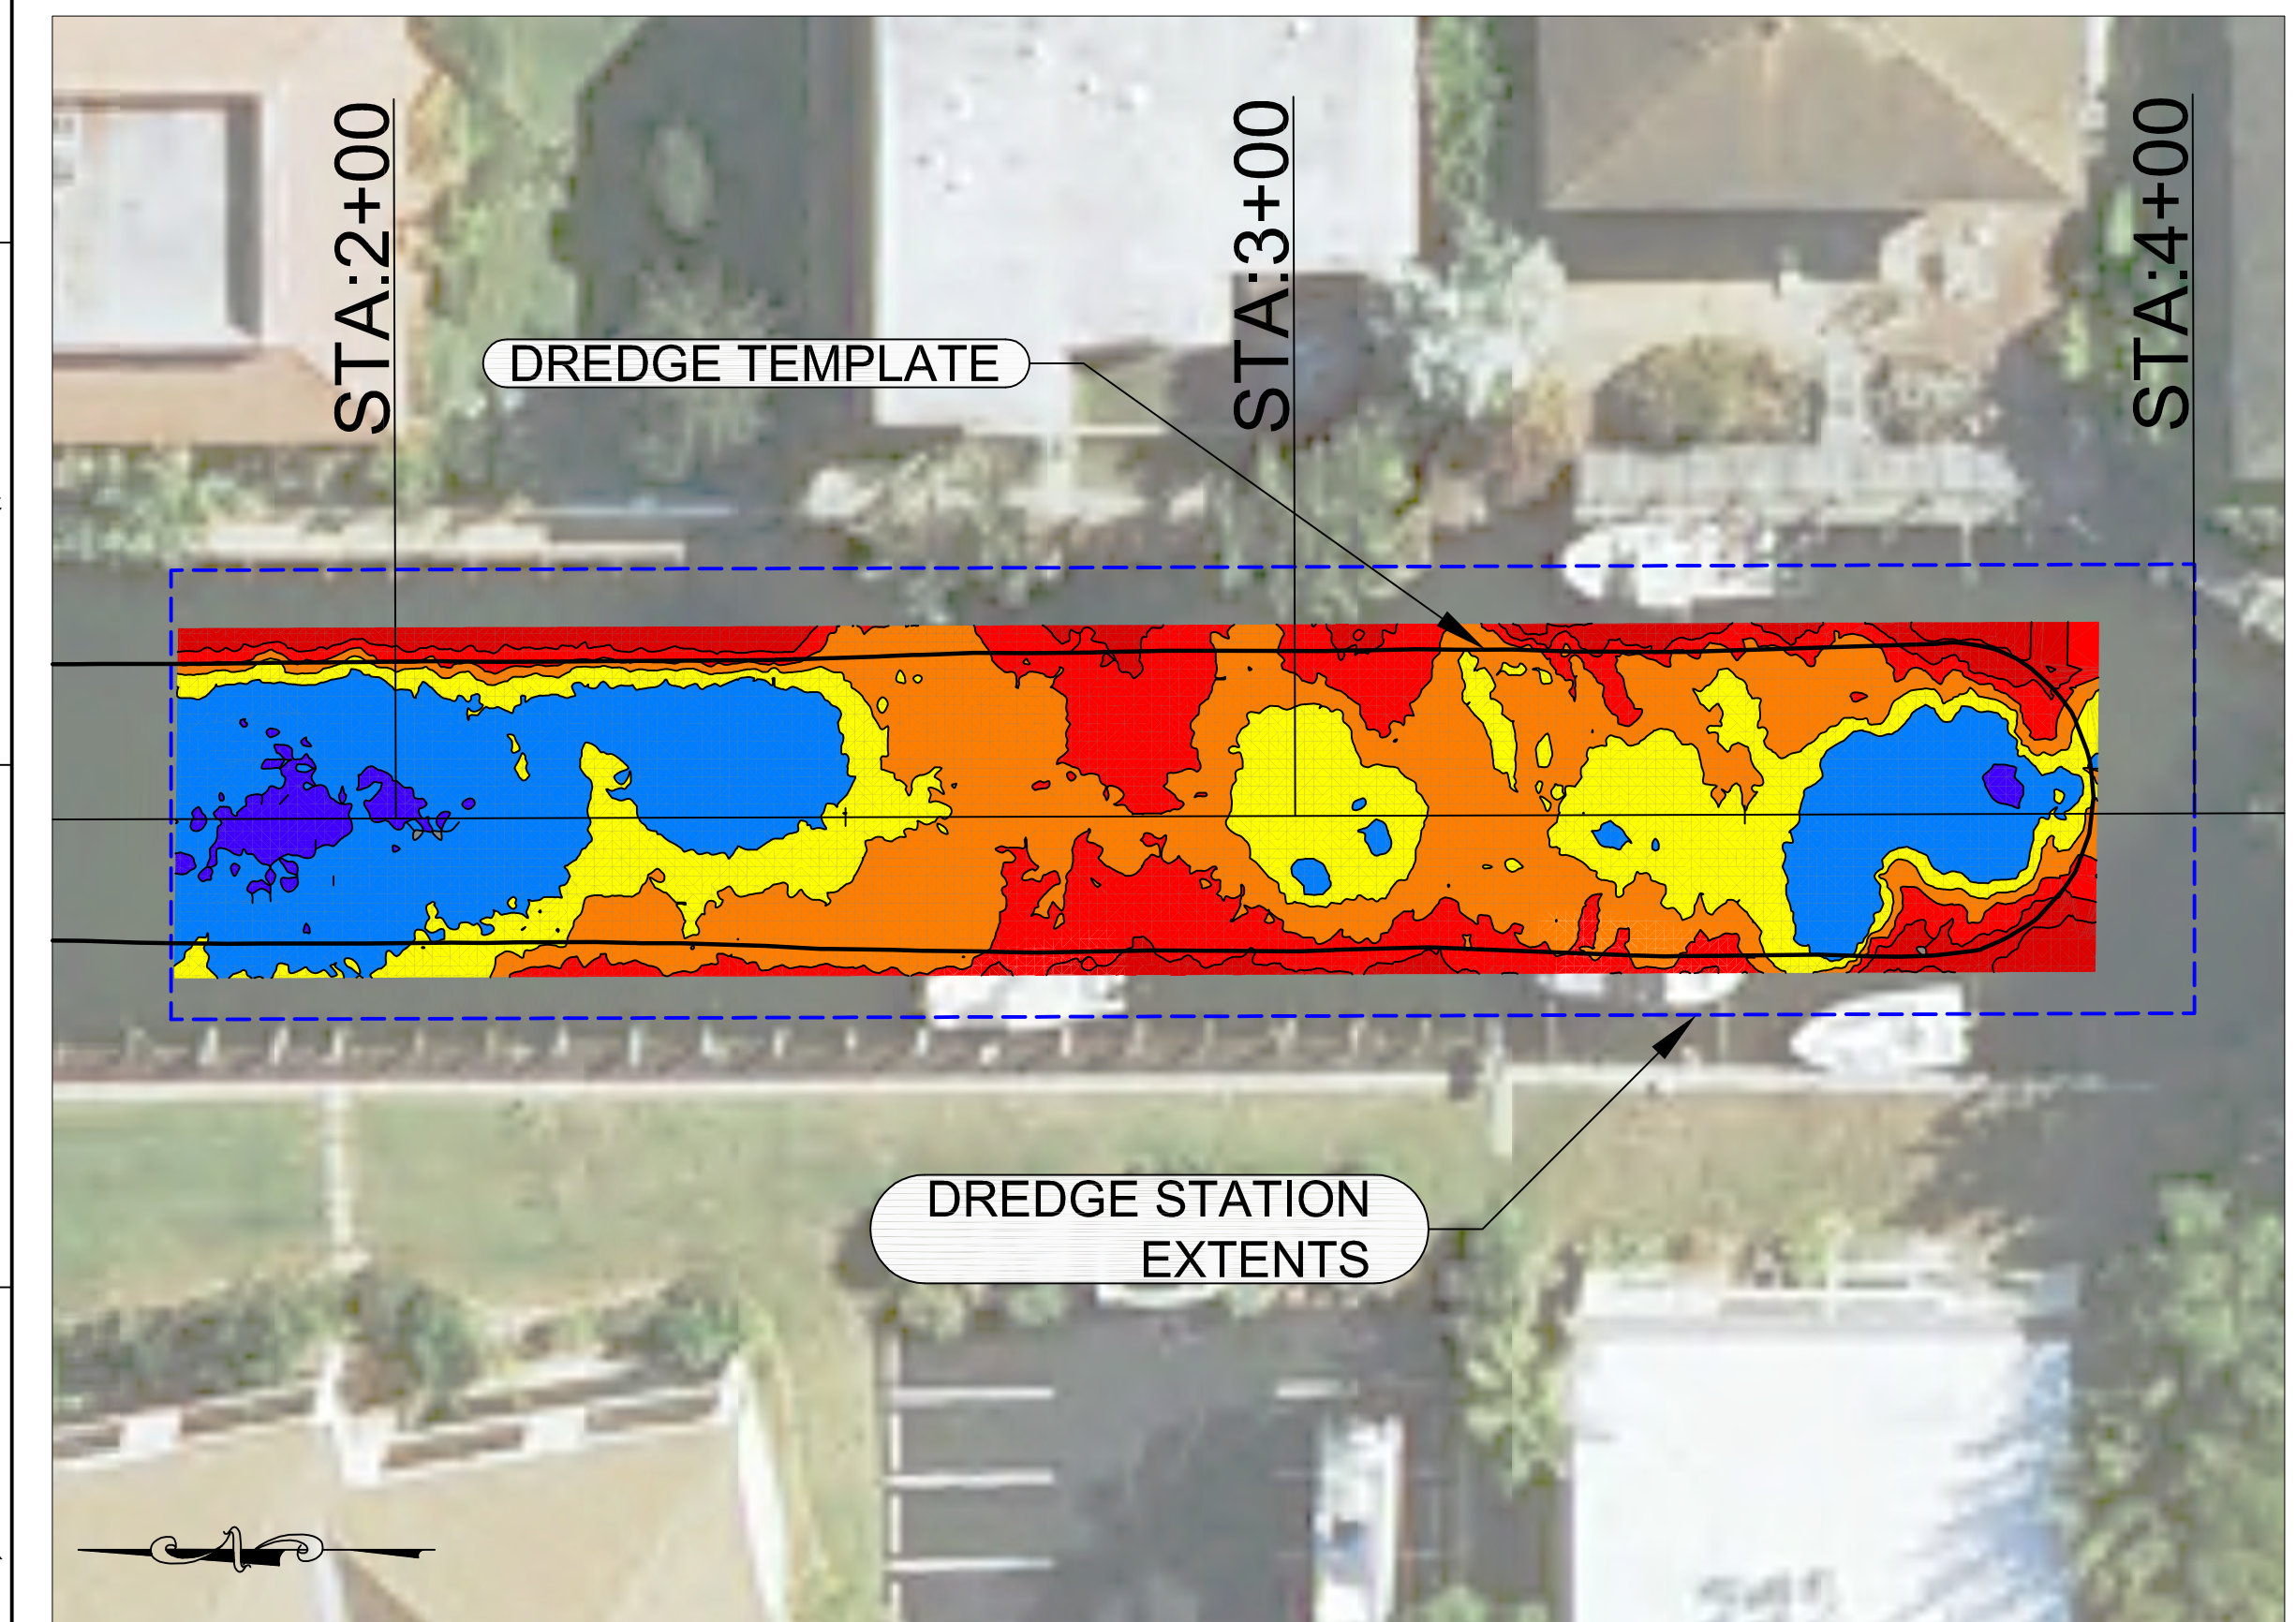


DREDGE EXTENTS Z-Z
 STA. 1+75 TO STA. 4+00

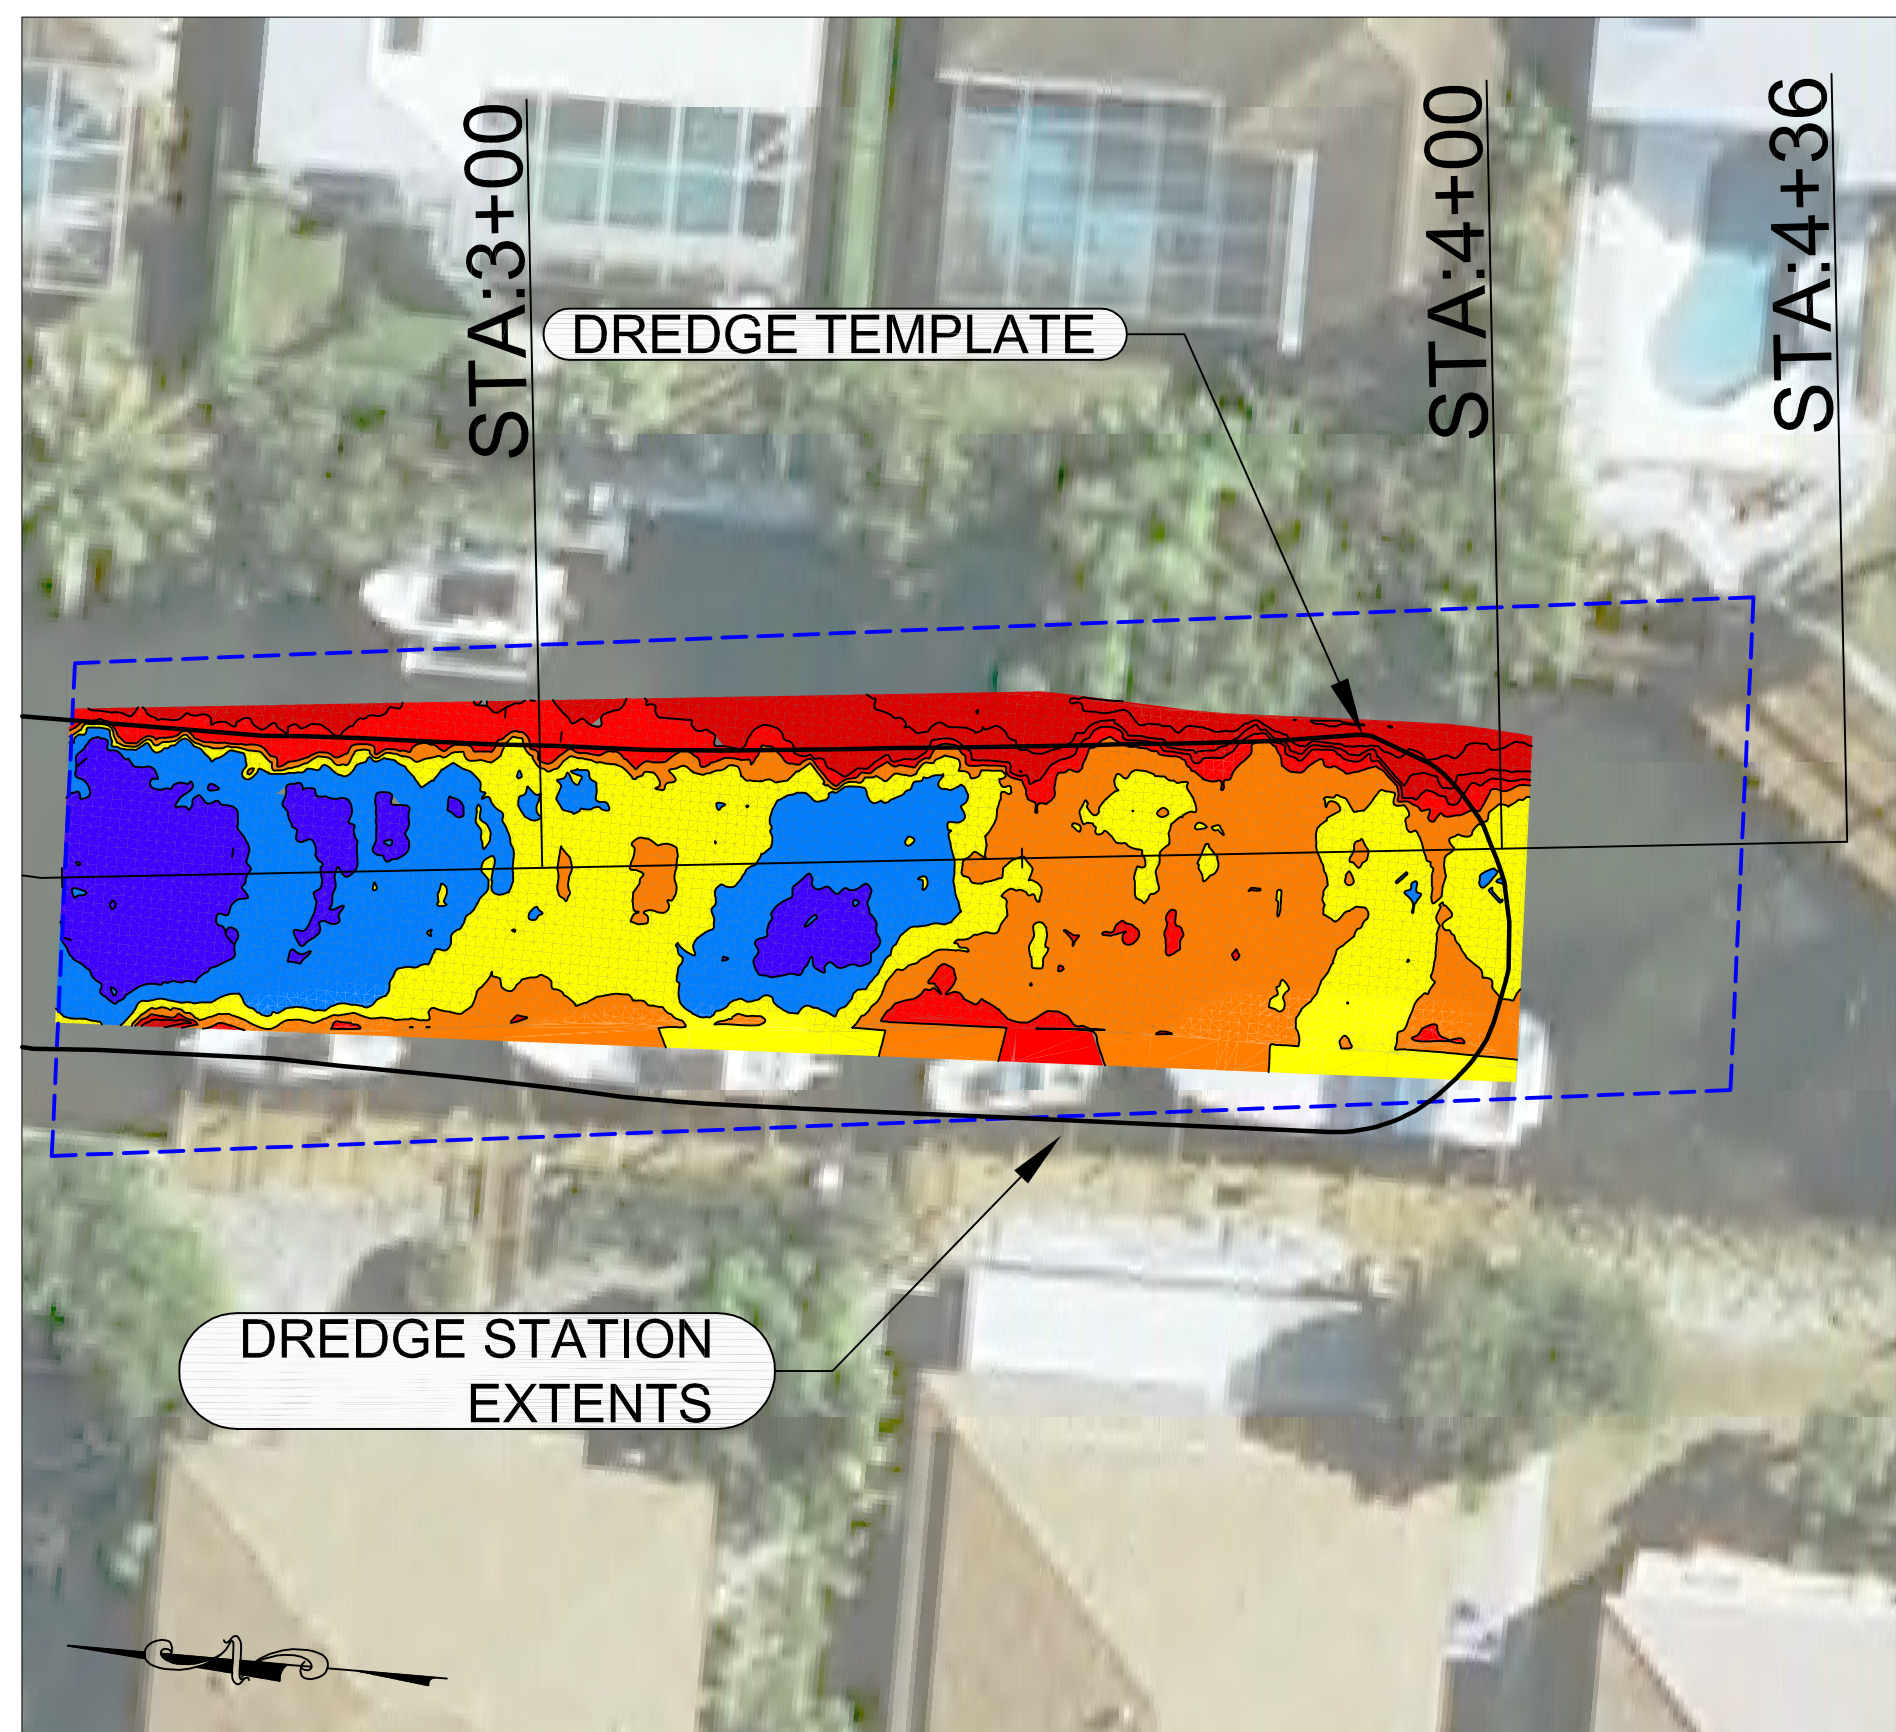

DREDGE EXTENTS AA-AA
 STA. 2+50 TO STA. 4+36

Elevations Table		
Minimum Elevation	Maximum Elevation	Color
-3.99	0.00	Red
-4.49	-4.00	Red
-4.99	-4.50	Orange
-5.49	-5.00	Yellow
-5.99	-5.50	Blue
-7.48	-6.00	Purple

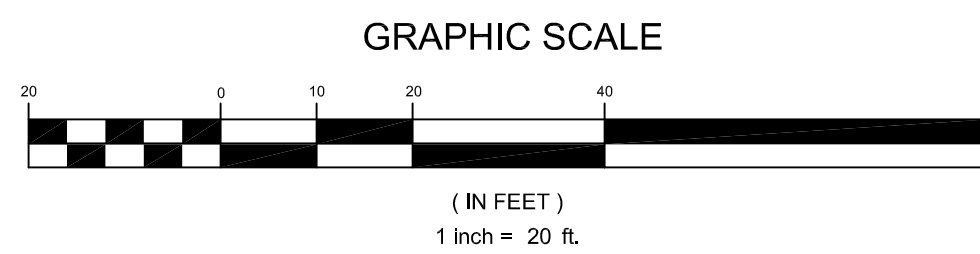

REV	DATE	DESCRIPTION

ENGINEER OF RECORD:
 BRYAN D. FLYNN - FLORIDA P.E. #70866



CLIENT
CITY OF NAPLES
 735 8TH STREET SOUTH
 NAPLES, FL 34102

PROJECT
EAST NAPLES BAY DREDGING

TITLE
PROJECT DESIGN - DETAIL INSETS

ATKINS
 4330 WEST BOY SCOUT BLVD
 SUITE 700
 TAMPA, FL 33607
 TEL: (813) 474-2200
 FAX: (813) 474-2202

WWW.ATKINSGLOBAL.COM

JOB NO.: 100032809

DRAWN: MSS


DESIGN: BDF

CHECKED: JLP

APPROVED: BDF


SHEET NO. **C-302**

User Name: 21185
 Drawing Name: M:\Projects\East Naples Bay - 2013 Phase II\DWG\Construction Drawings\22434C-303.dwg
 Feb 14, 2013 - 2:07 pm

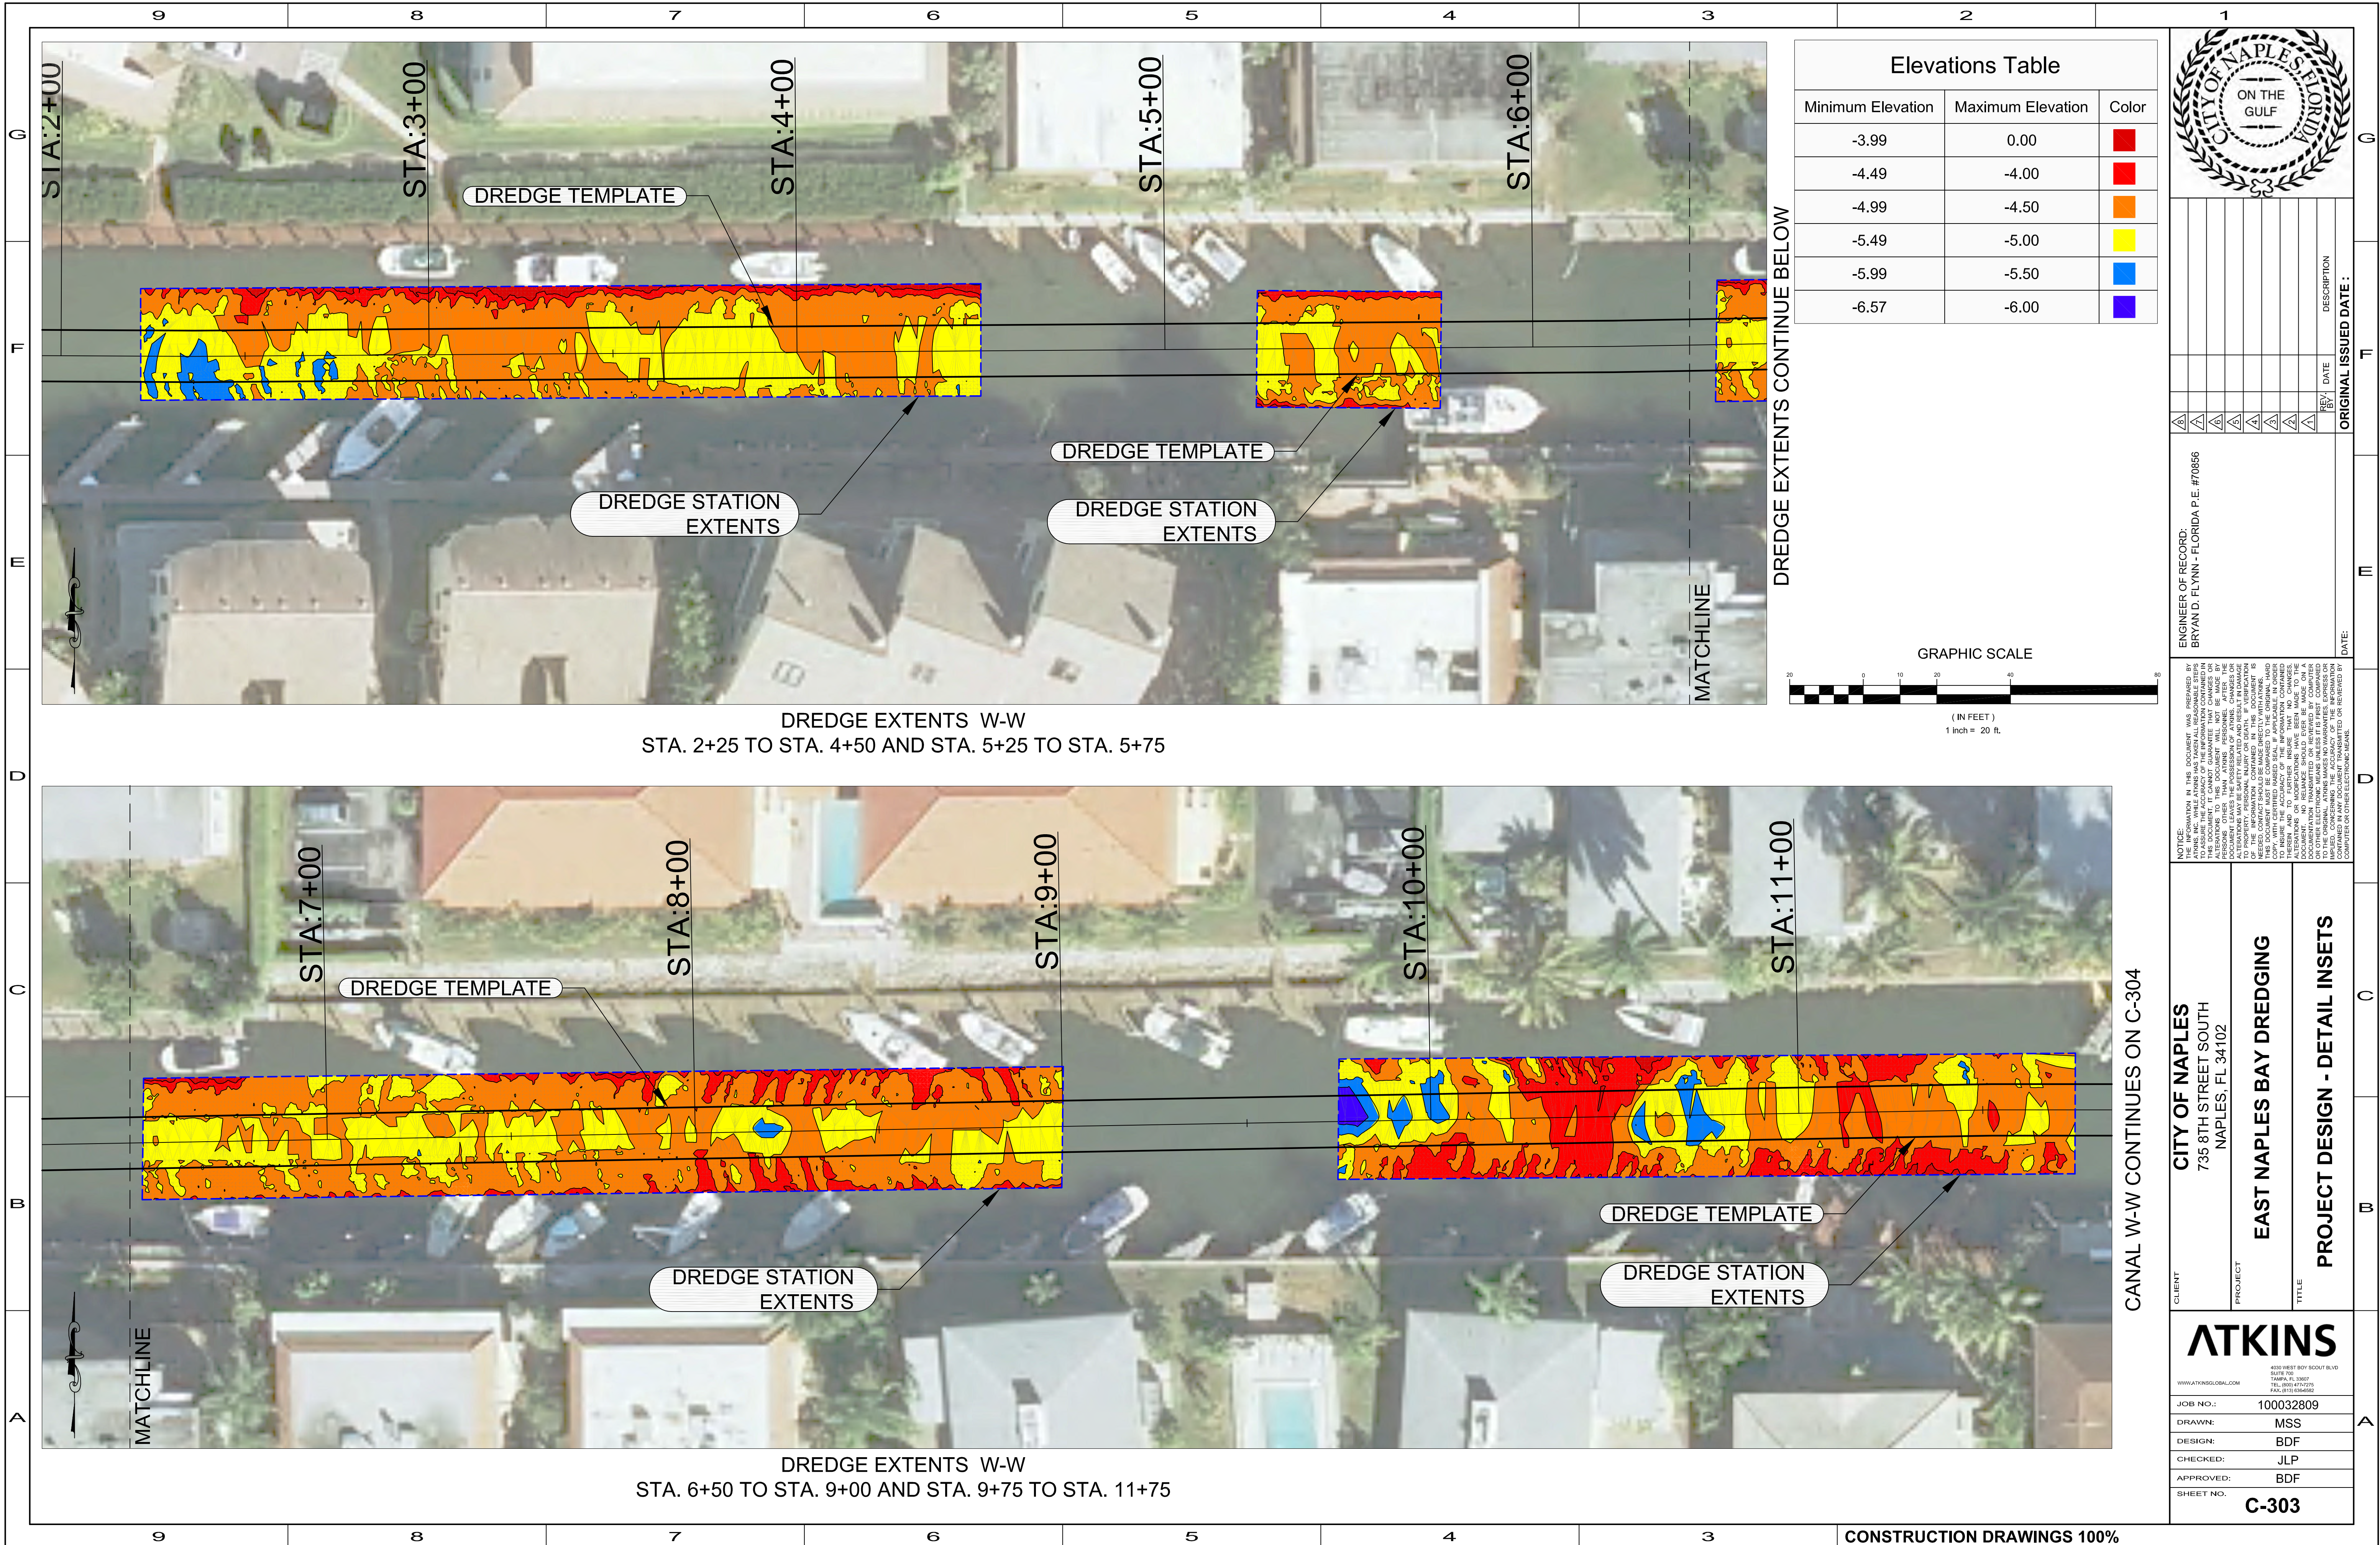

Elevations Table

Minimum Elevation	Maximum Elevation	Color
-3.99	0.00	Red
-6.57	-6.00	Purple

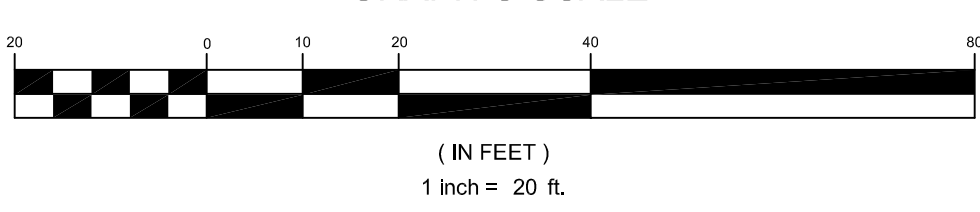

ENGINEER OF RECORD:
 BRYAN D. FLYNN - FLORIDA P.E. #70866

REV	DATE	DESCRIPTION

ORIGINAL ISSUED DATE: _____



DREDGE EXTENTS W-W
 STA. 2+25 TO STA. 4+50 AND STA. 5+25 TO STA. 5+75

DREDGE EXTENTS W-W
 STA. 6+50 TO STA. 9+00 AND STA. 9+75 TO STA. 11+75

CANAL W-W CONTINUES ON C-304

CLIENT CITY OF NAPLES 735 8TH STREET SOUTH NAPLES, FL 34102	PROJECT EAST NAPLES BAY DREDGING
TITLE PROJECT DESIGN - DETAIL INSETS	

ATKINS

JOB NO.: 100032809

DRAWN: MSS

DESIGN: BDF

CHECKED: JLP

APPROVED: BDF


SHEET NO.: C-303

User Name: 21685
Drawing Name: M:\Projects\East Naples Bay - 2013 Phase II\DWG\Construction Drawings\22x34C-303.dwg
Feb 14, 2013 - 2:00pm



DREDGE EXTENTS W-W
STA. 12+75 TO STA. 14+25, STA. 15+00 TO STA. 15+25, AND STA.15+50 TO STA. 17+00

Minimum Elevation	Maximum Elevation	Color
-3.99	0.00	Red
-4.49	-4.00	Red
-4.99	-4.50	Orange
-5.49	-5.00	Yellow
-5.99	-5.50	Blue
-6.57	-6.00	Purple

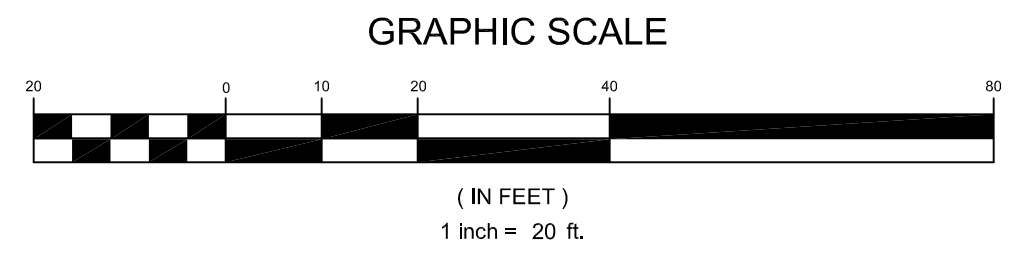

REV	DATE	DESCRIPTION

ORIGINAL ISSUED DATE: _____
DATE: _____

ENGINEER OF RECORD:
BRYAN D. FLYNN - FLORIDA P.E. #70866



CLIENT
CITY OF NAPLES
735 8TH STREET SOUTH
NAPLES, FL 34102

PROJECT
EAST NAPLES BAY DREDGING

TITLE
PROJECT DESIGN - DETAIL INSETS


ATKINS

WWW.ATKINSGLOBAL.COM


JOB NO.: 100032809

DRAWN: MSS
DESIGN: BDF
CHECKED: JLP
APPROVED: BDF

SHEET NO.
C-304

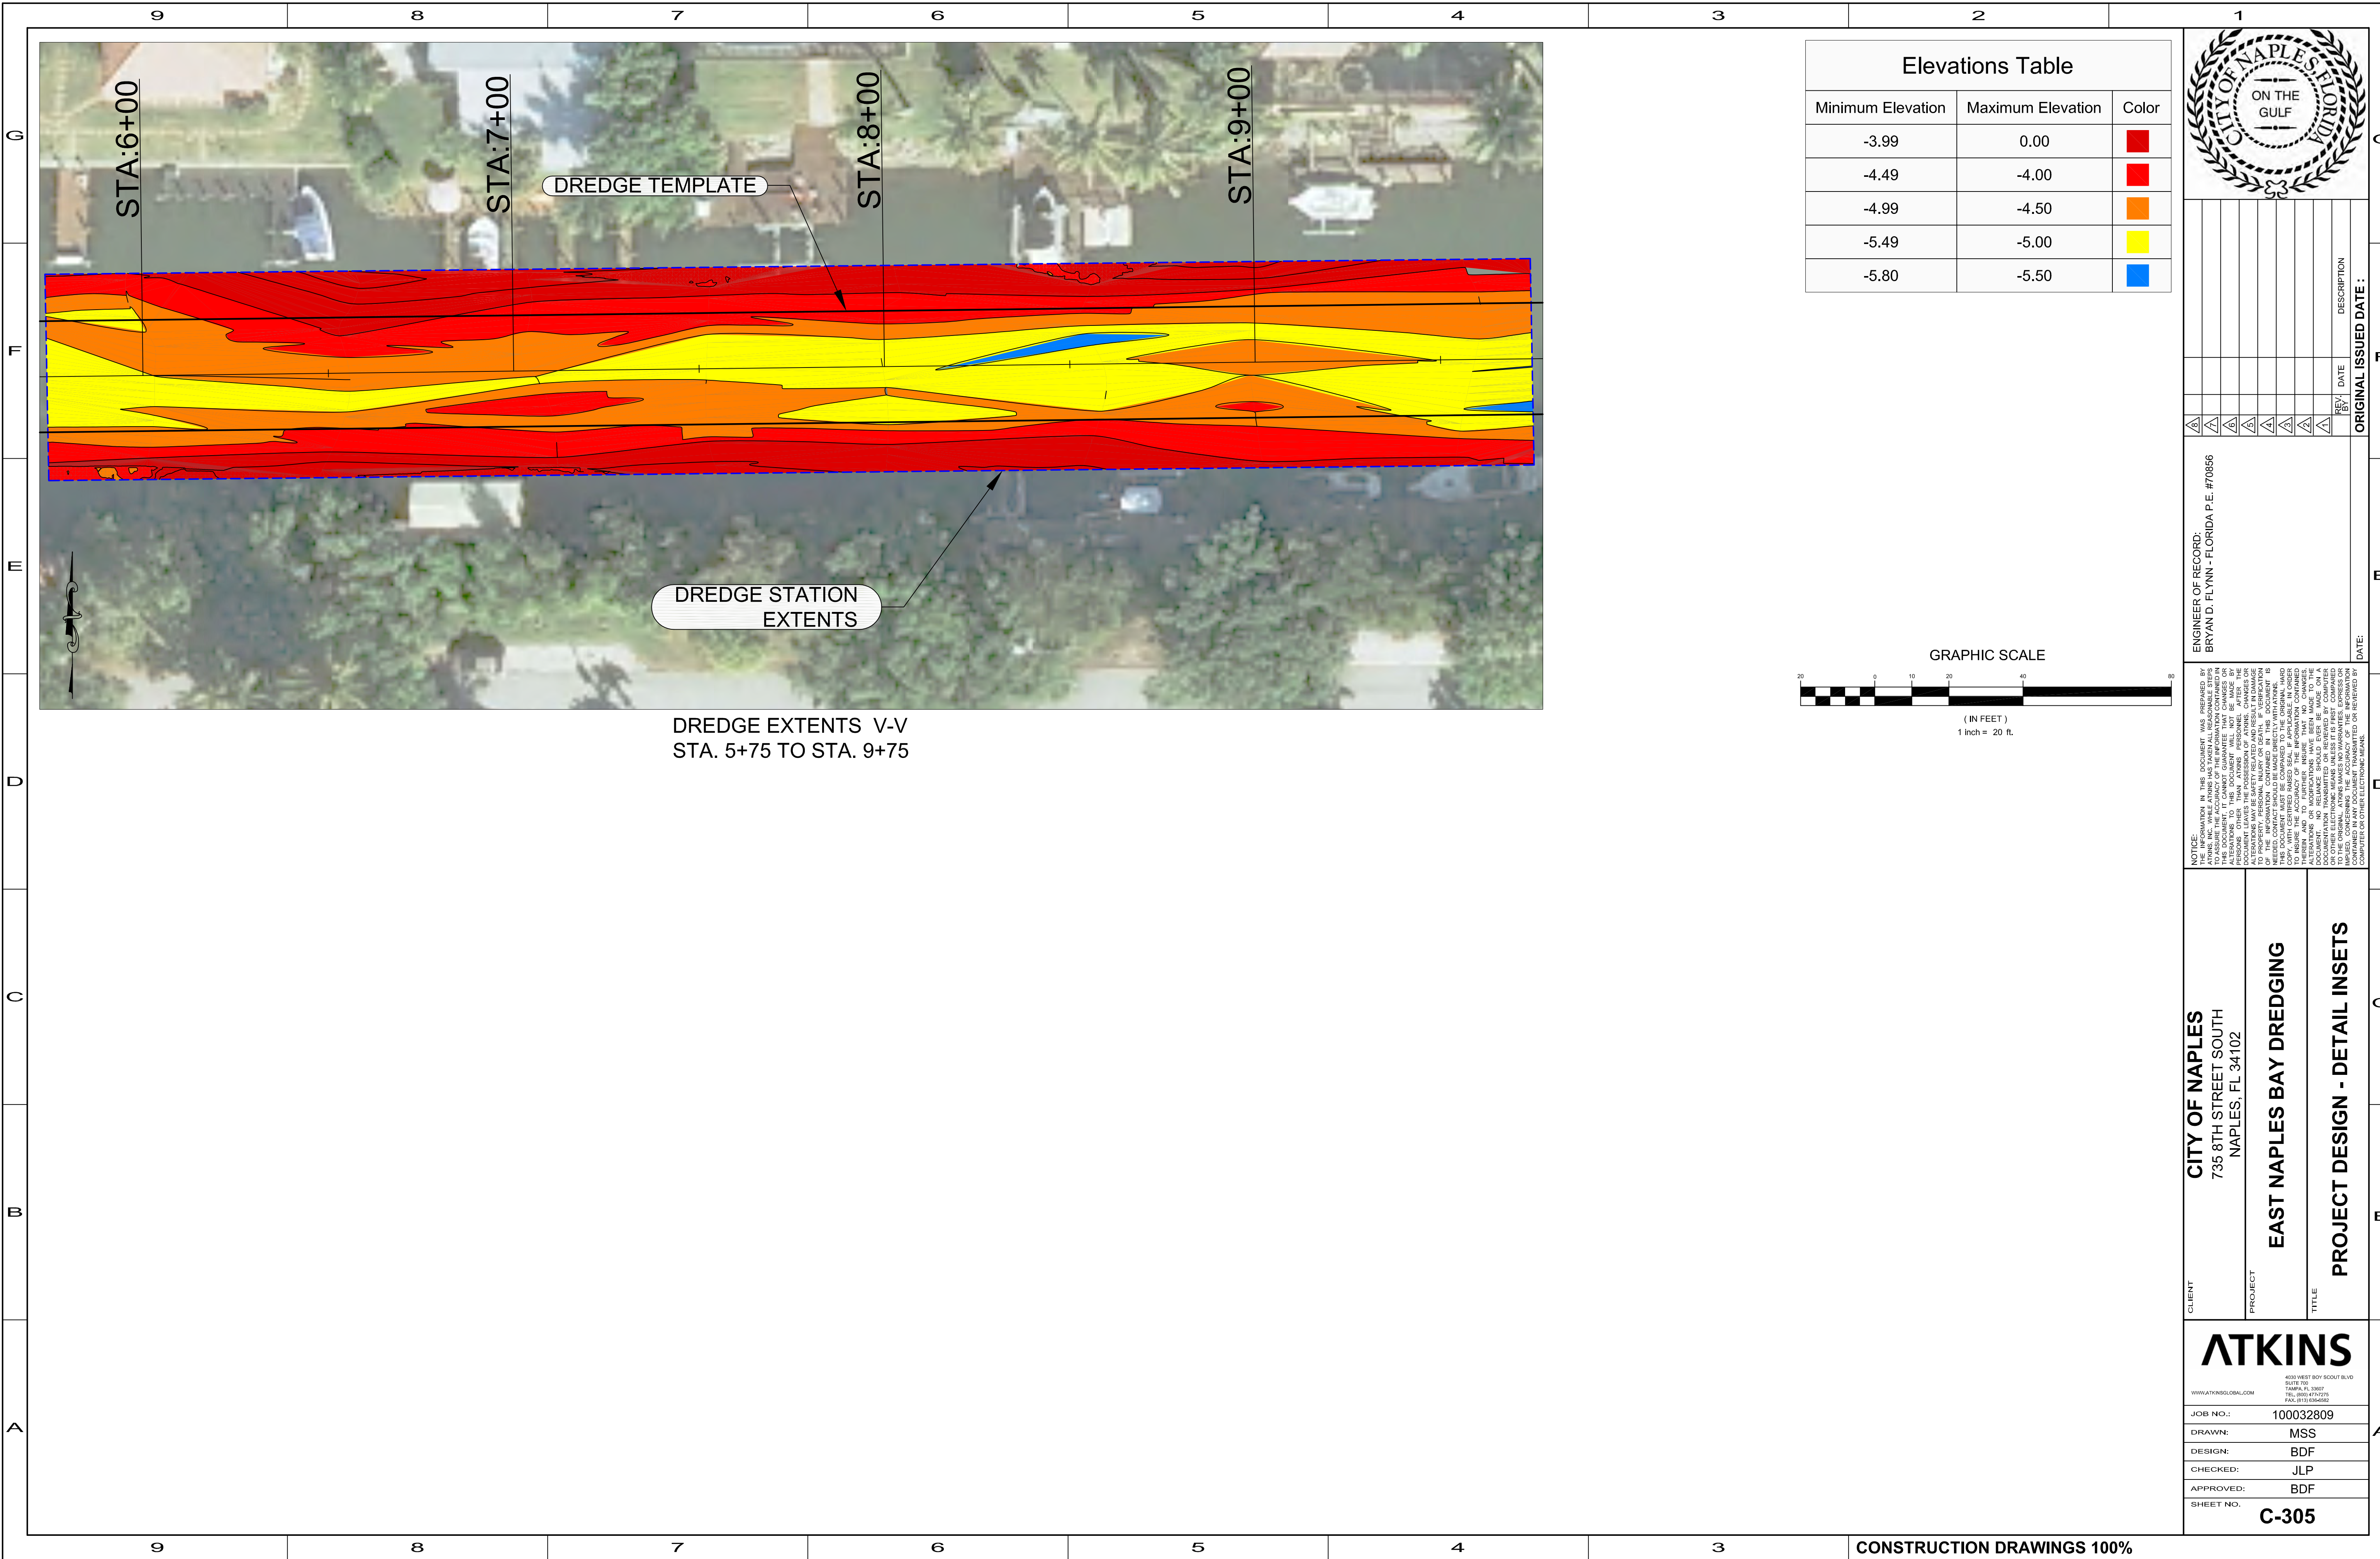

Minimum Elevation	Maximum Elevation	Color
-3.99	0.00	Red
-4.49	-4.00	Red
-4.99	-4.50	Orange
-5.49	-5.00	Yellow
-5.80	-5.50	Blue

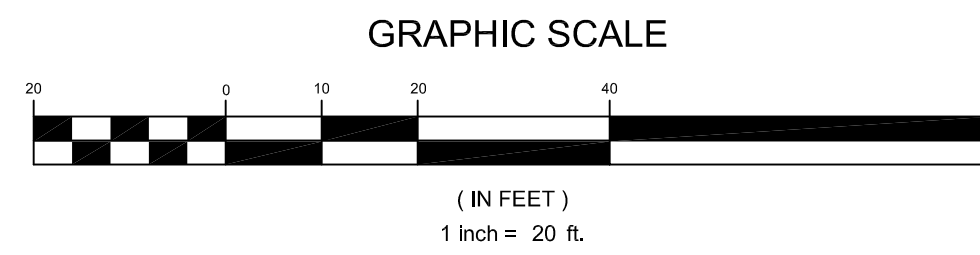

REV	DATE	DESCRIPTION

ENGINEER OF RECORD:
BRYAN D. FLYNN - FLORIDA P.E. #70866

DATE: _____ ORIGINAL ISSUED DATE: _____

NOTICE:


CLIENT
CITY OF NAPLES
735 8TH STREET SOUTH
NAPLES, FL 34102

PROJECT
EAST NAPLES BAY DREDGING

TITLE
PROJECT DESIGN - DETAIL INSETS

ATKINS

WWW.ATKINSGLOBAL.COM

JOB NO.: 100032809

DRAWN: MSS


DESIGN: BDF

CHECKED: JLP


APPROVED: BDF

SHEET NO.: **C-305**


User Name: 21685
Drawing Name: M:\Projects\East Naples Bay - 2013 Phase II\DWG\Construction Drawings\22434C-306.dwg Feb 14, 2013 - 2:08pm

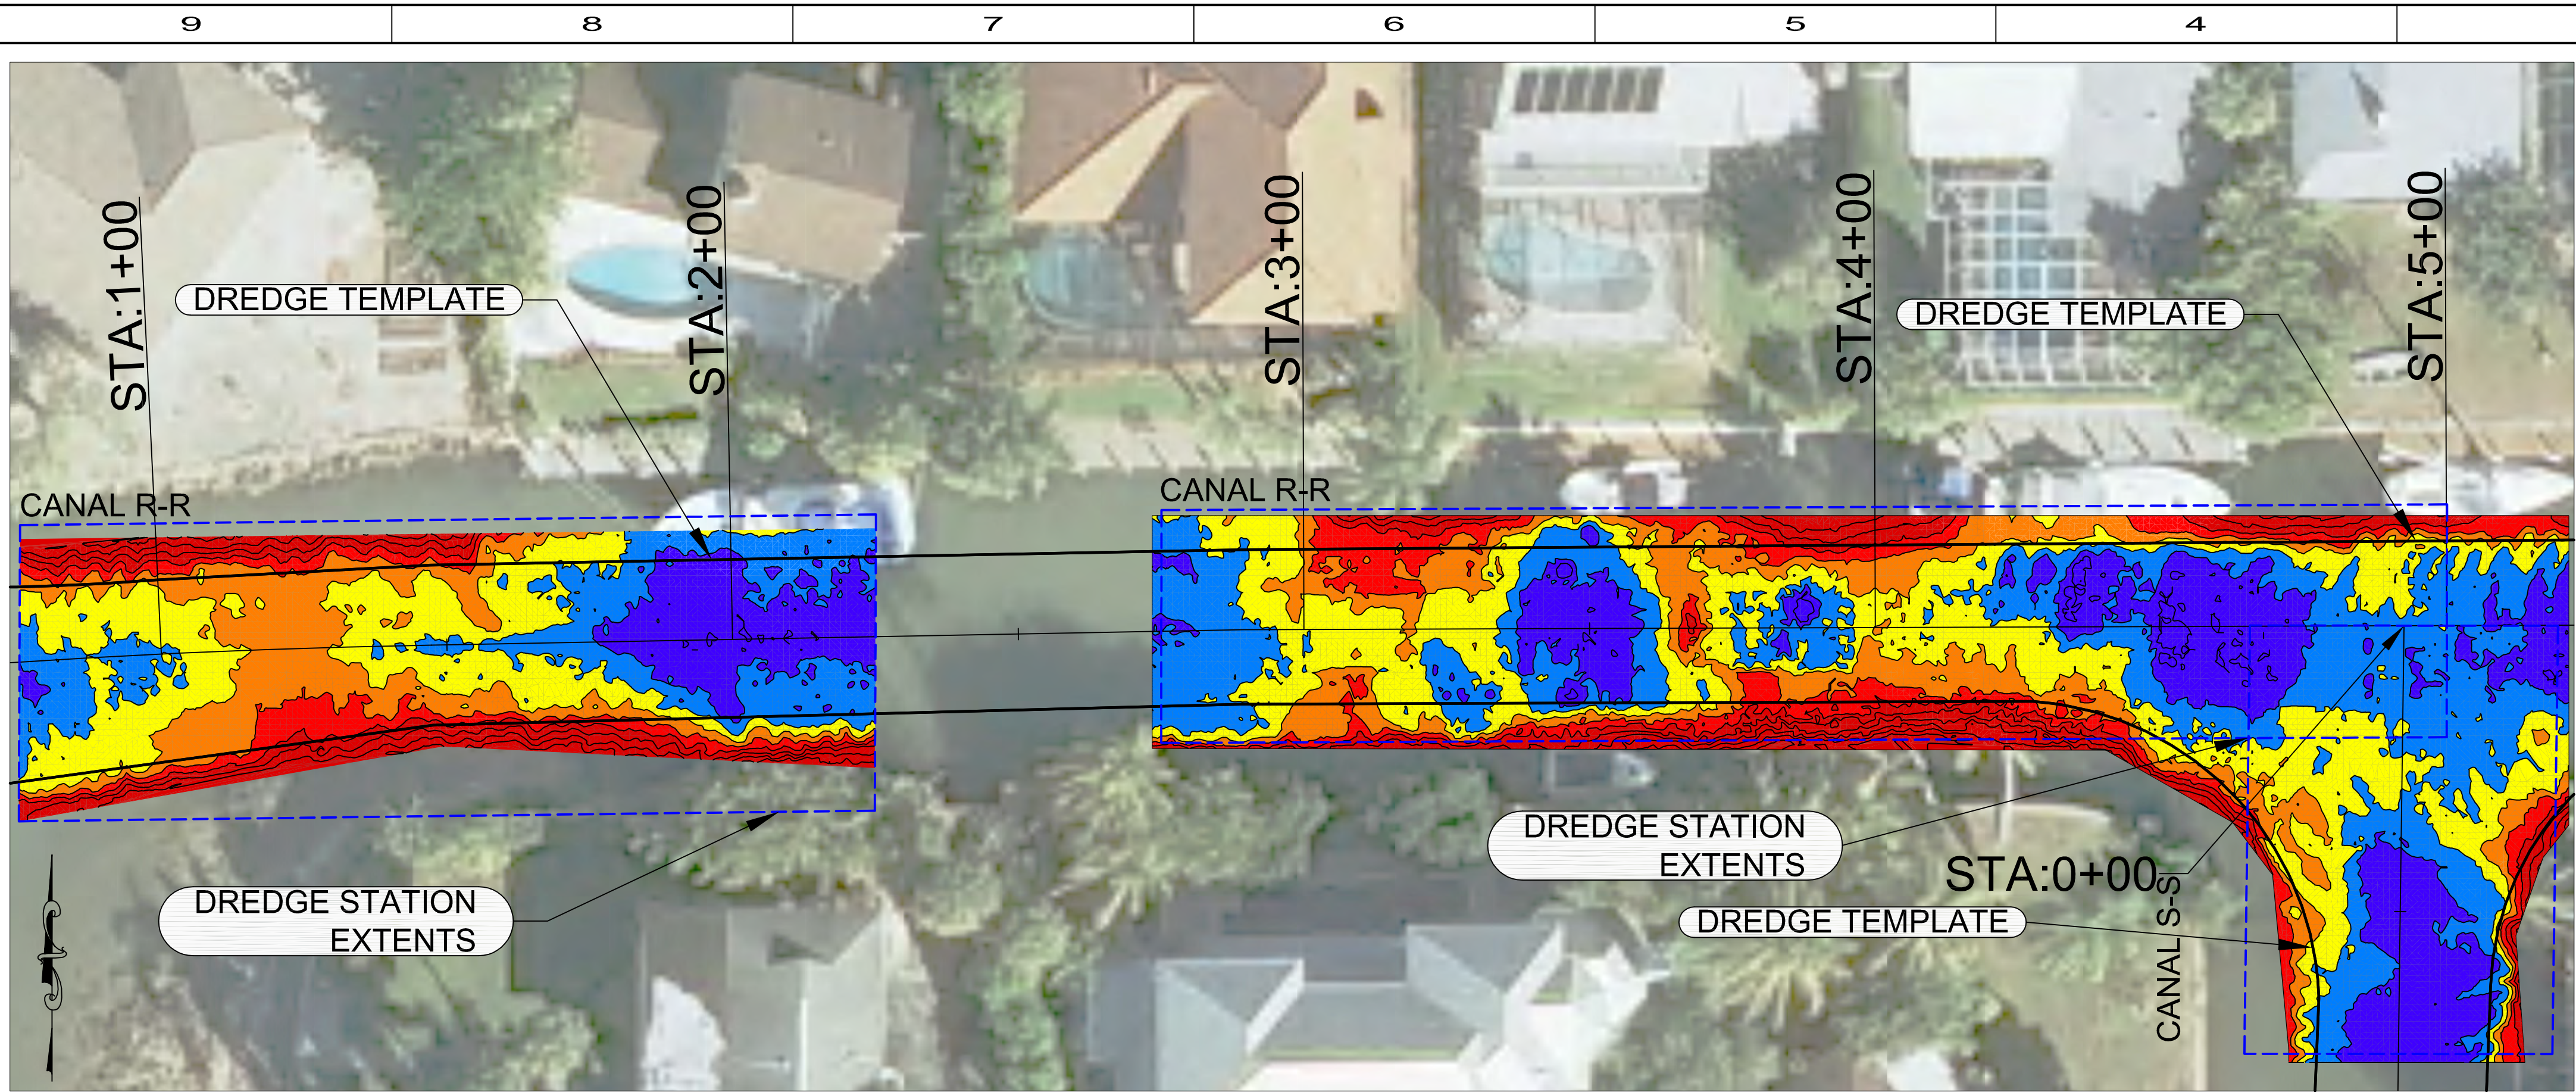

DREDGE EXTENTS R-R
STA. 0+75 TO STA. 2+25 AND STA. 2+75 TO STA. 5+00

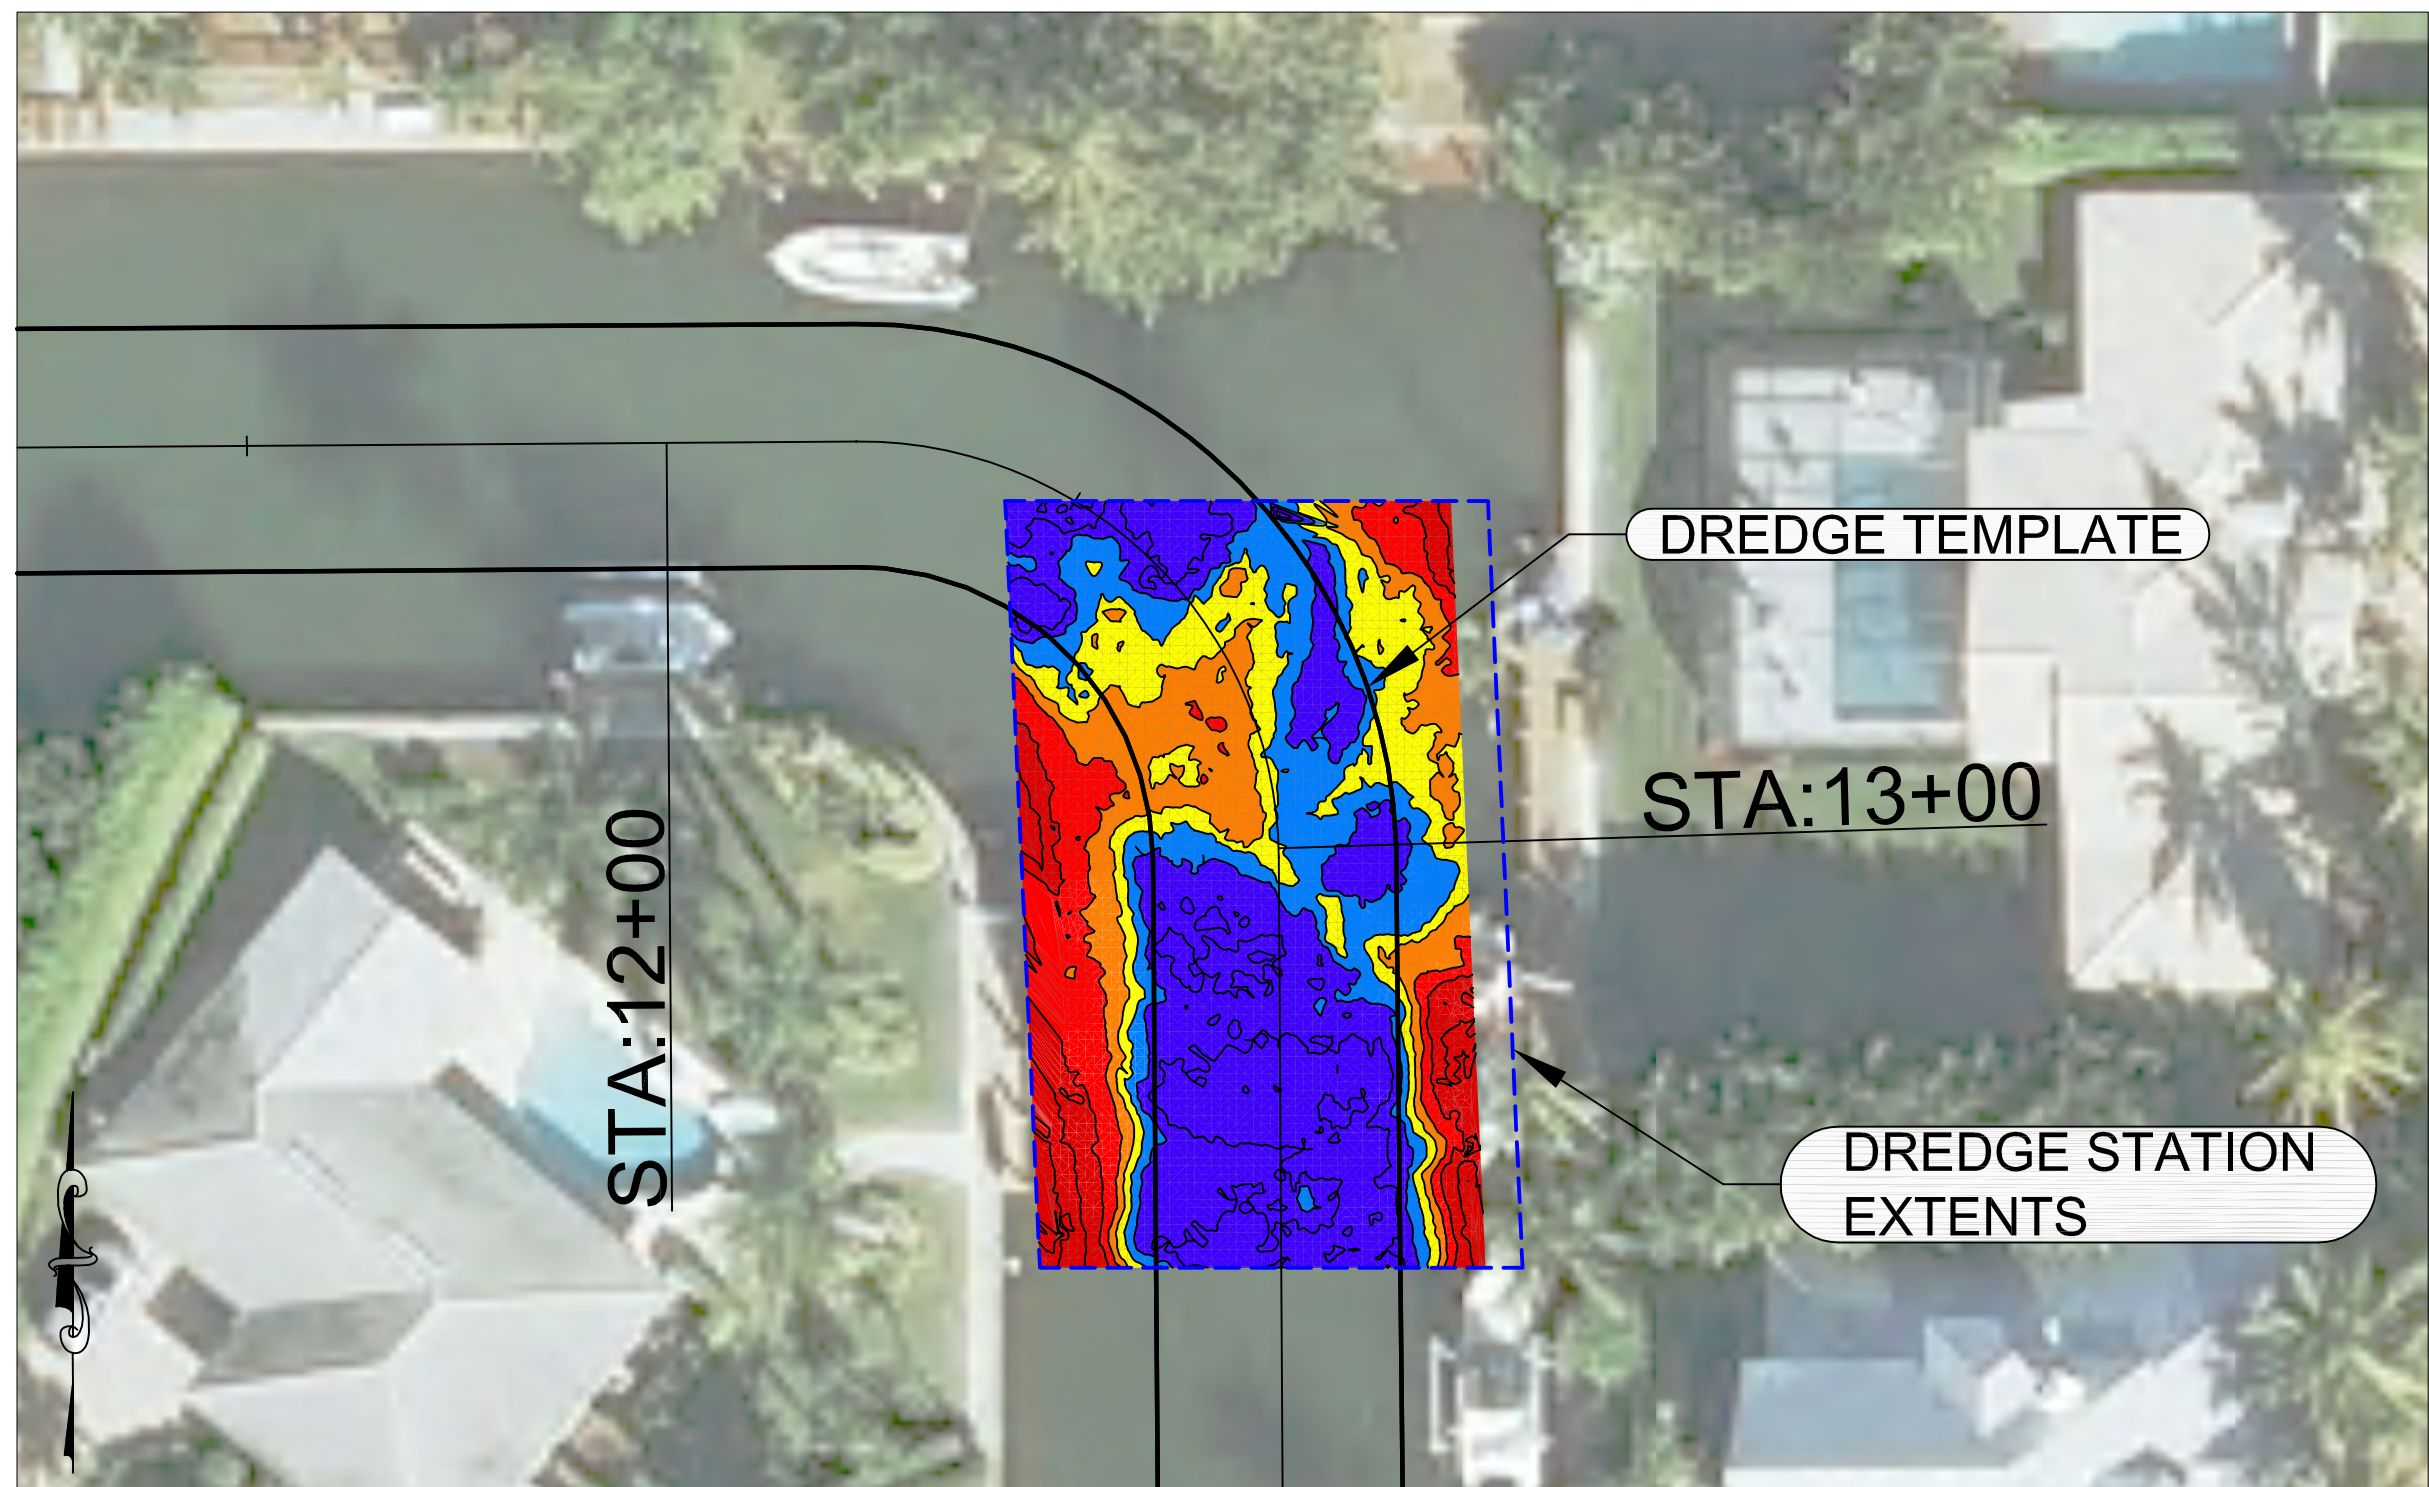


DREDGE EXTENTS R-R
STA. 12+50 TO STA. 13+50

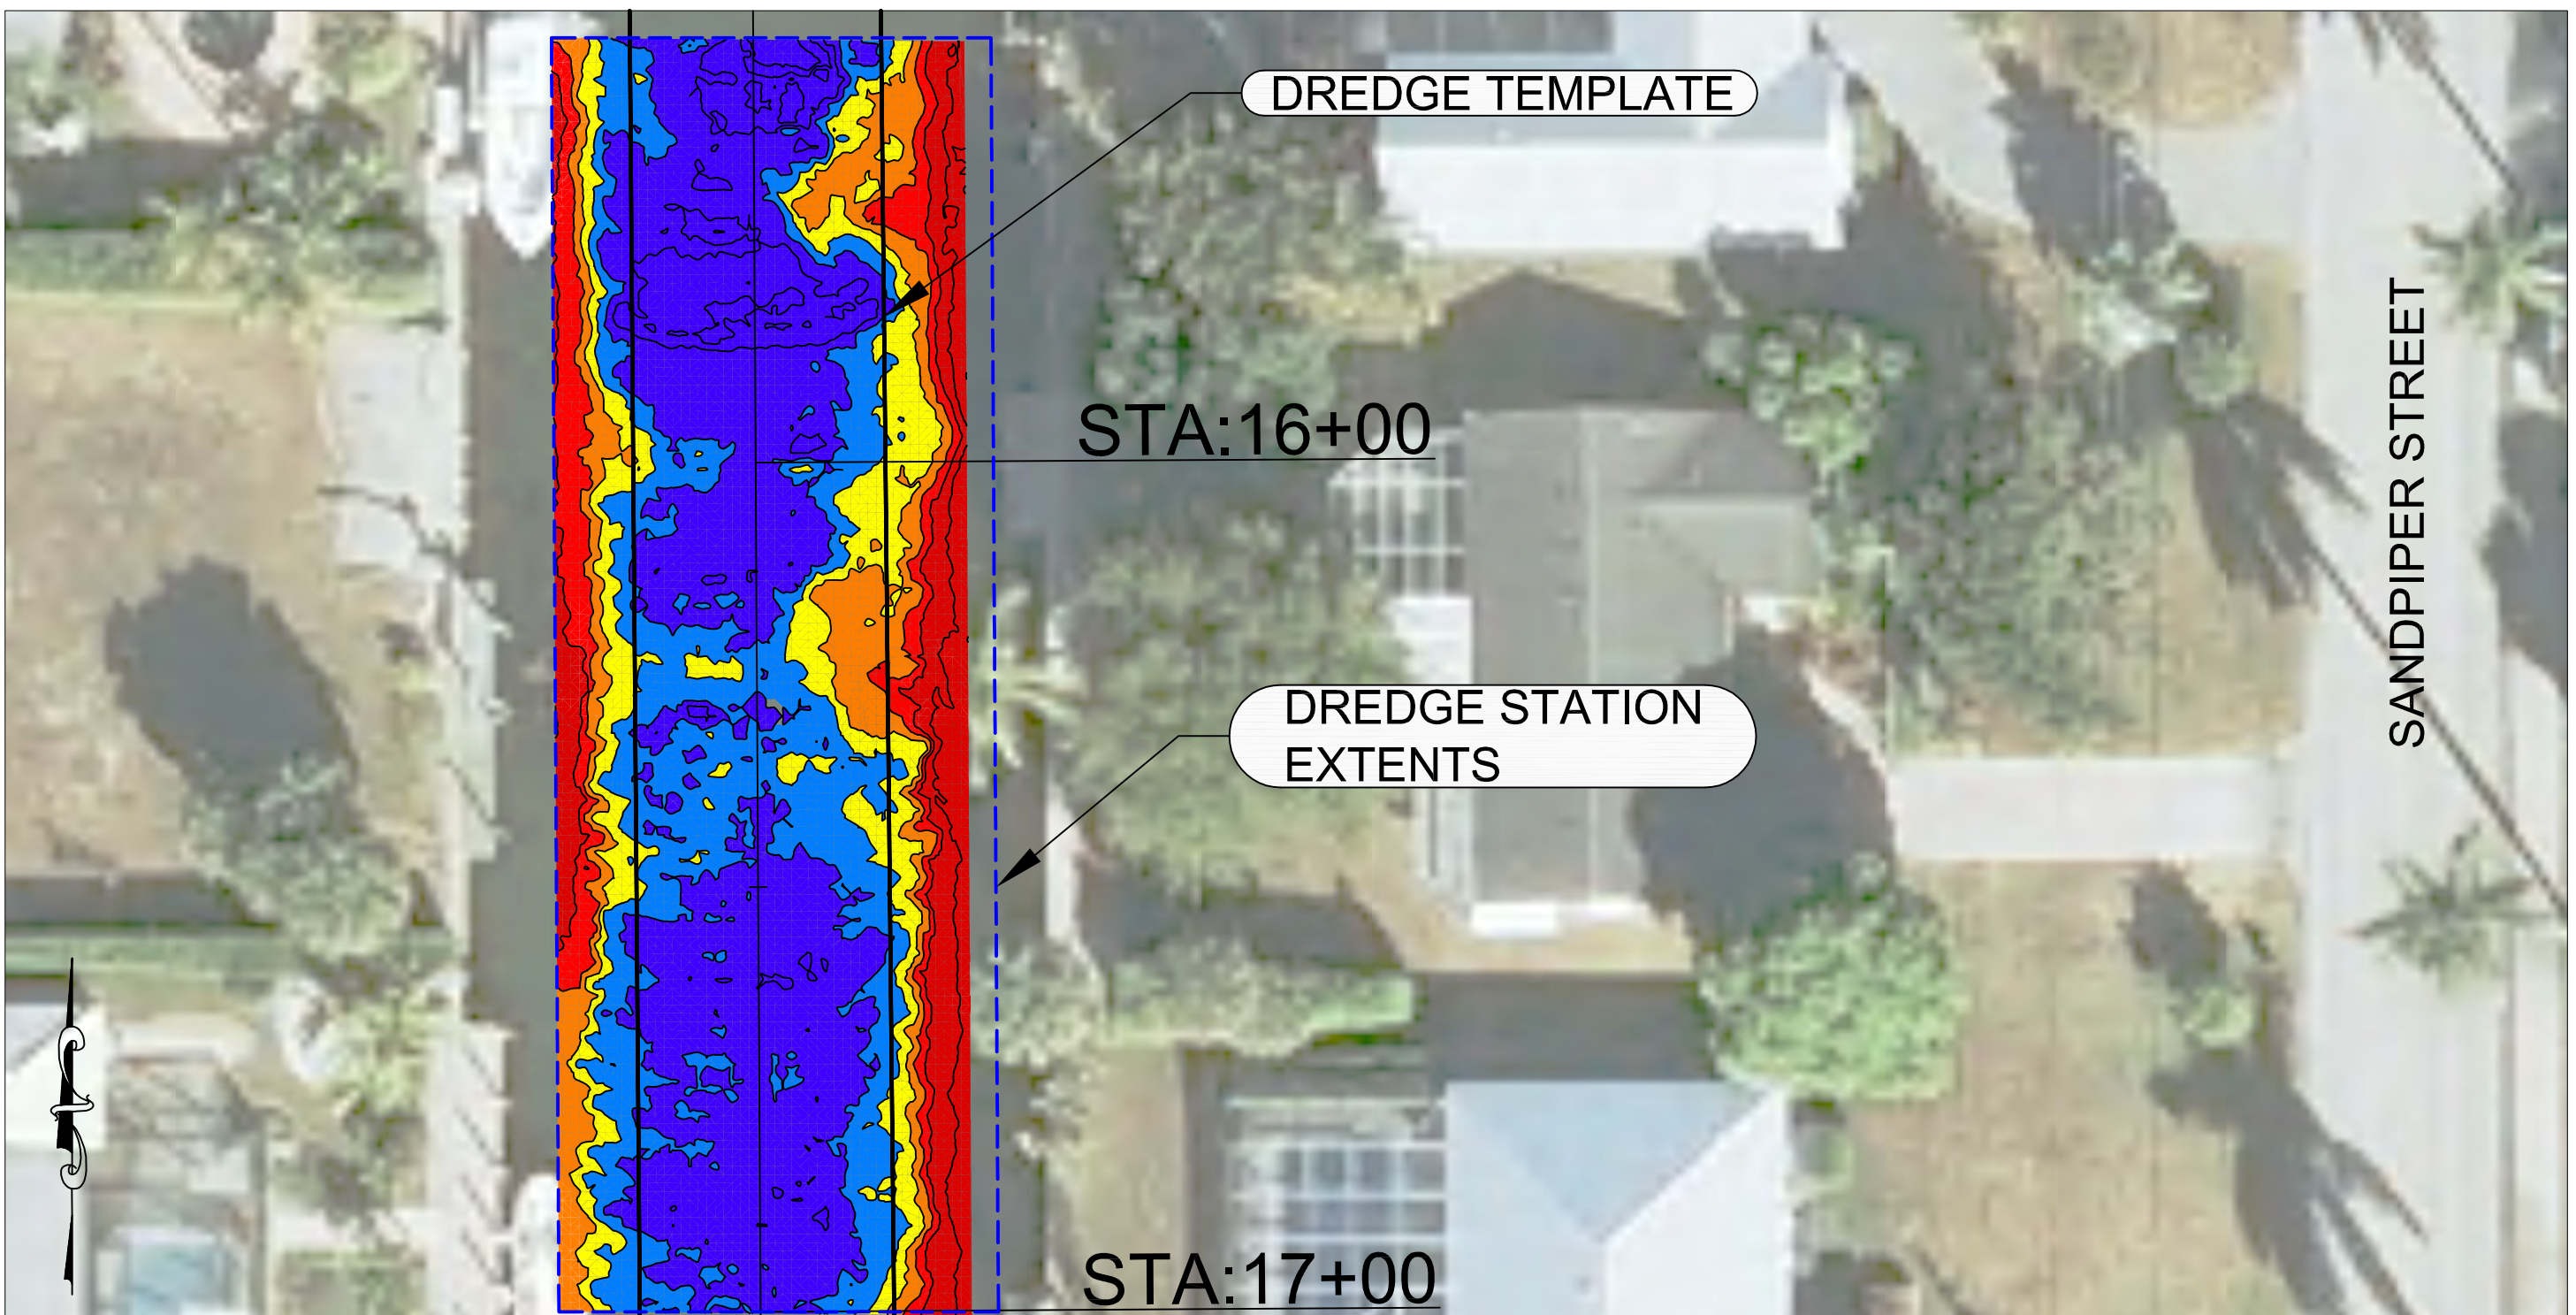

DREDGE EXTENTS R-R
STA. 15+50 TO STA. 17+00

Elevations Table

Minimum Elevation	Maximum Elevation	Color
-3.99	0.00	
-4.49	-4.00	
-4.99	-4.50	
-5.49	-5.00	
-5.99	-5.50	
-7.94	-6.00	

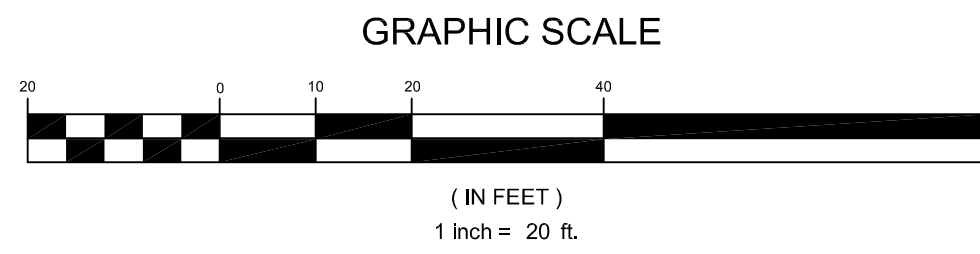

ENGINEER OF RECORD:
BRYAN D. FLYNN - FLORIDA P.E. #70866

DATE: _____

REV.	DATE	DESCRIPTION

ORIGINAL ISSUED DATE: _____

CITY OF NAPLES
735 8TH STREET SOUTH
NAPLES, FL 34102

EAST NAPLES BAY DREDGING

PROJECT DESIGN - DETAIL INSETS

ATKINS
3333 WEST BOY SCOUT BLVD
SUITE 700

JOB NO.: 100032809

DRAWN: MSS



DESIGN: BDF

CHECKED: JLP

APPROVED: BDF


SHEET NO. **C-306**

User Name: 21885
 Drawing Name: M:\Projects\East Naples Bay - 2013 Phase II\DWG\Construction Drawings\22-04C-307.dwg
 Feb 14, 2013 - 2:11pm

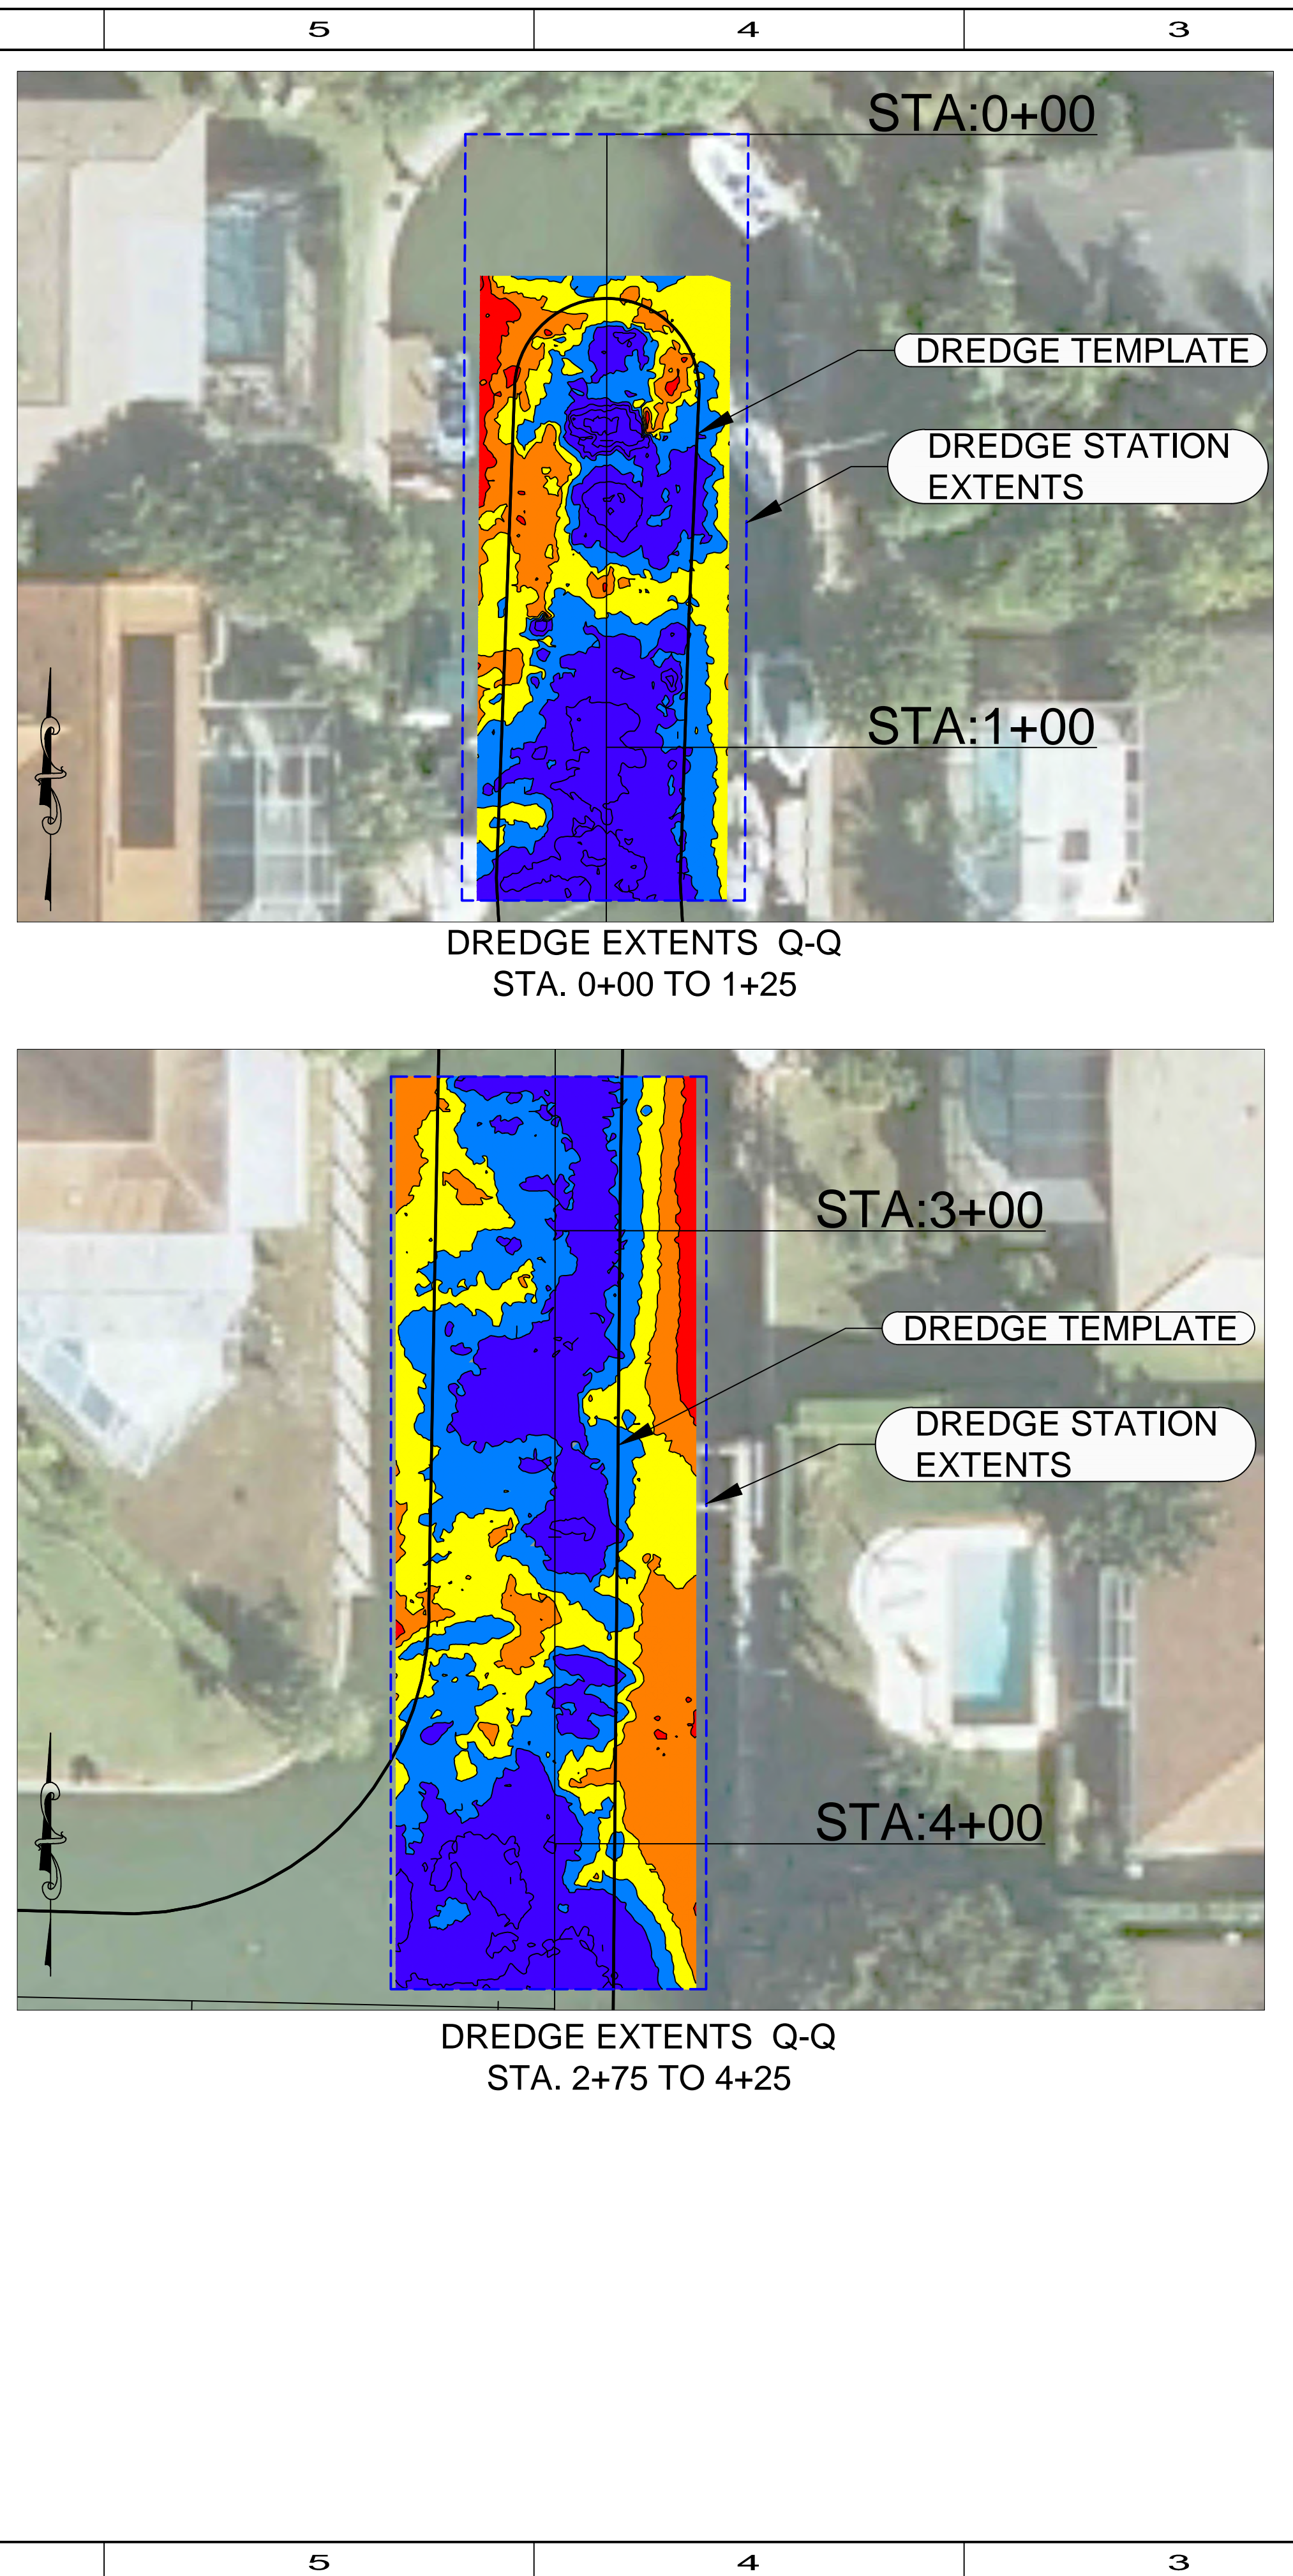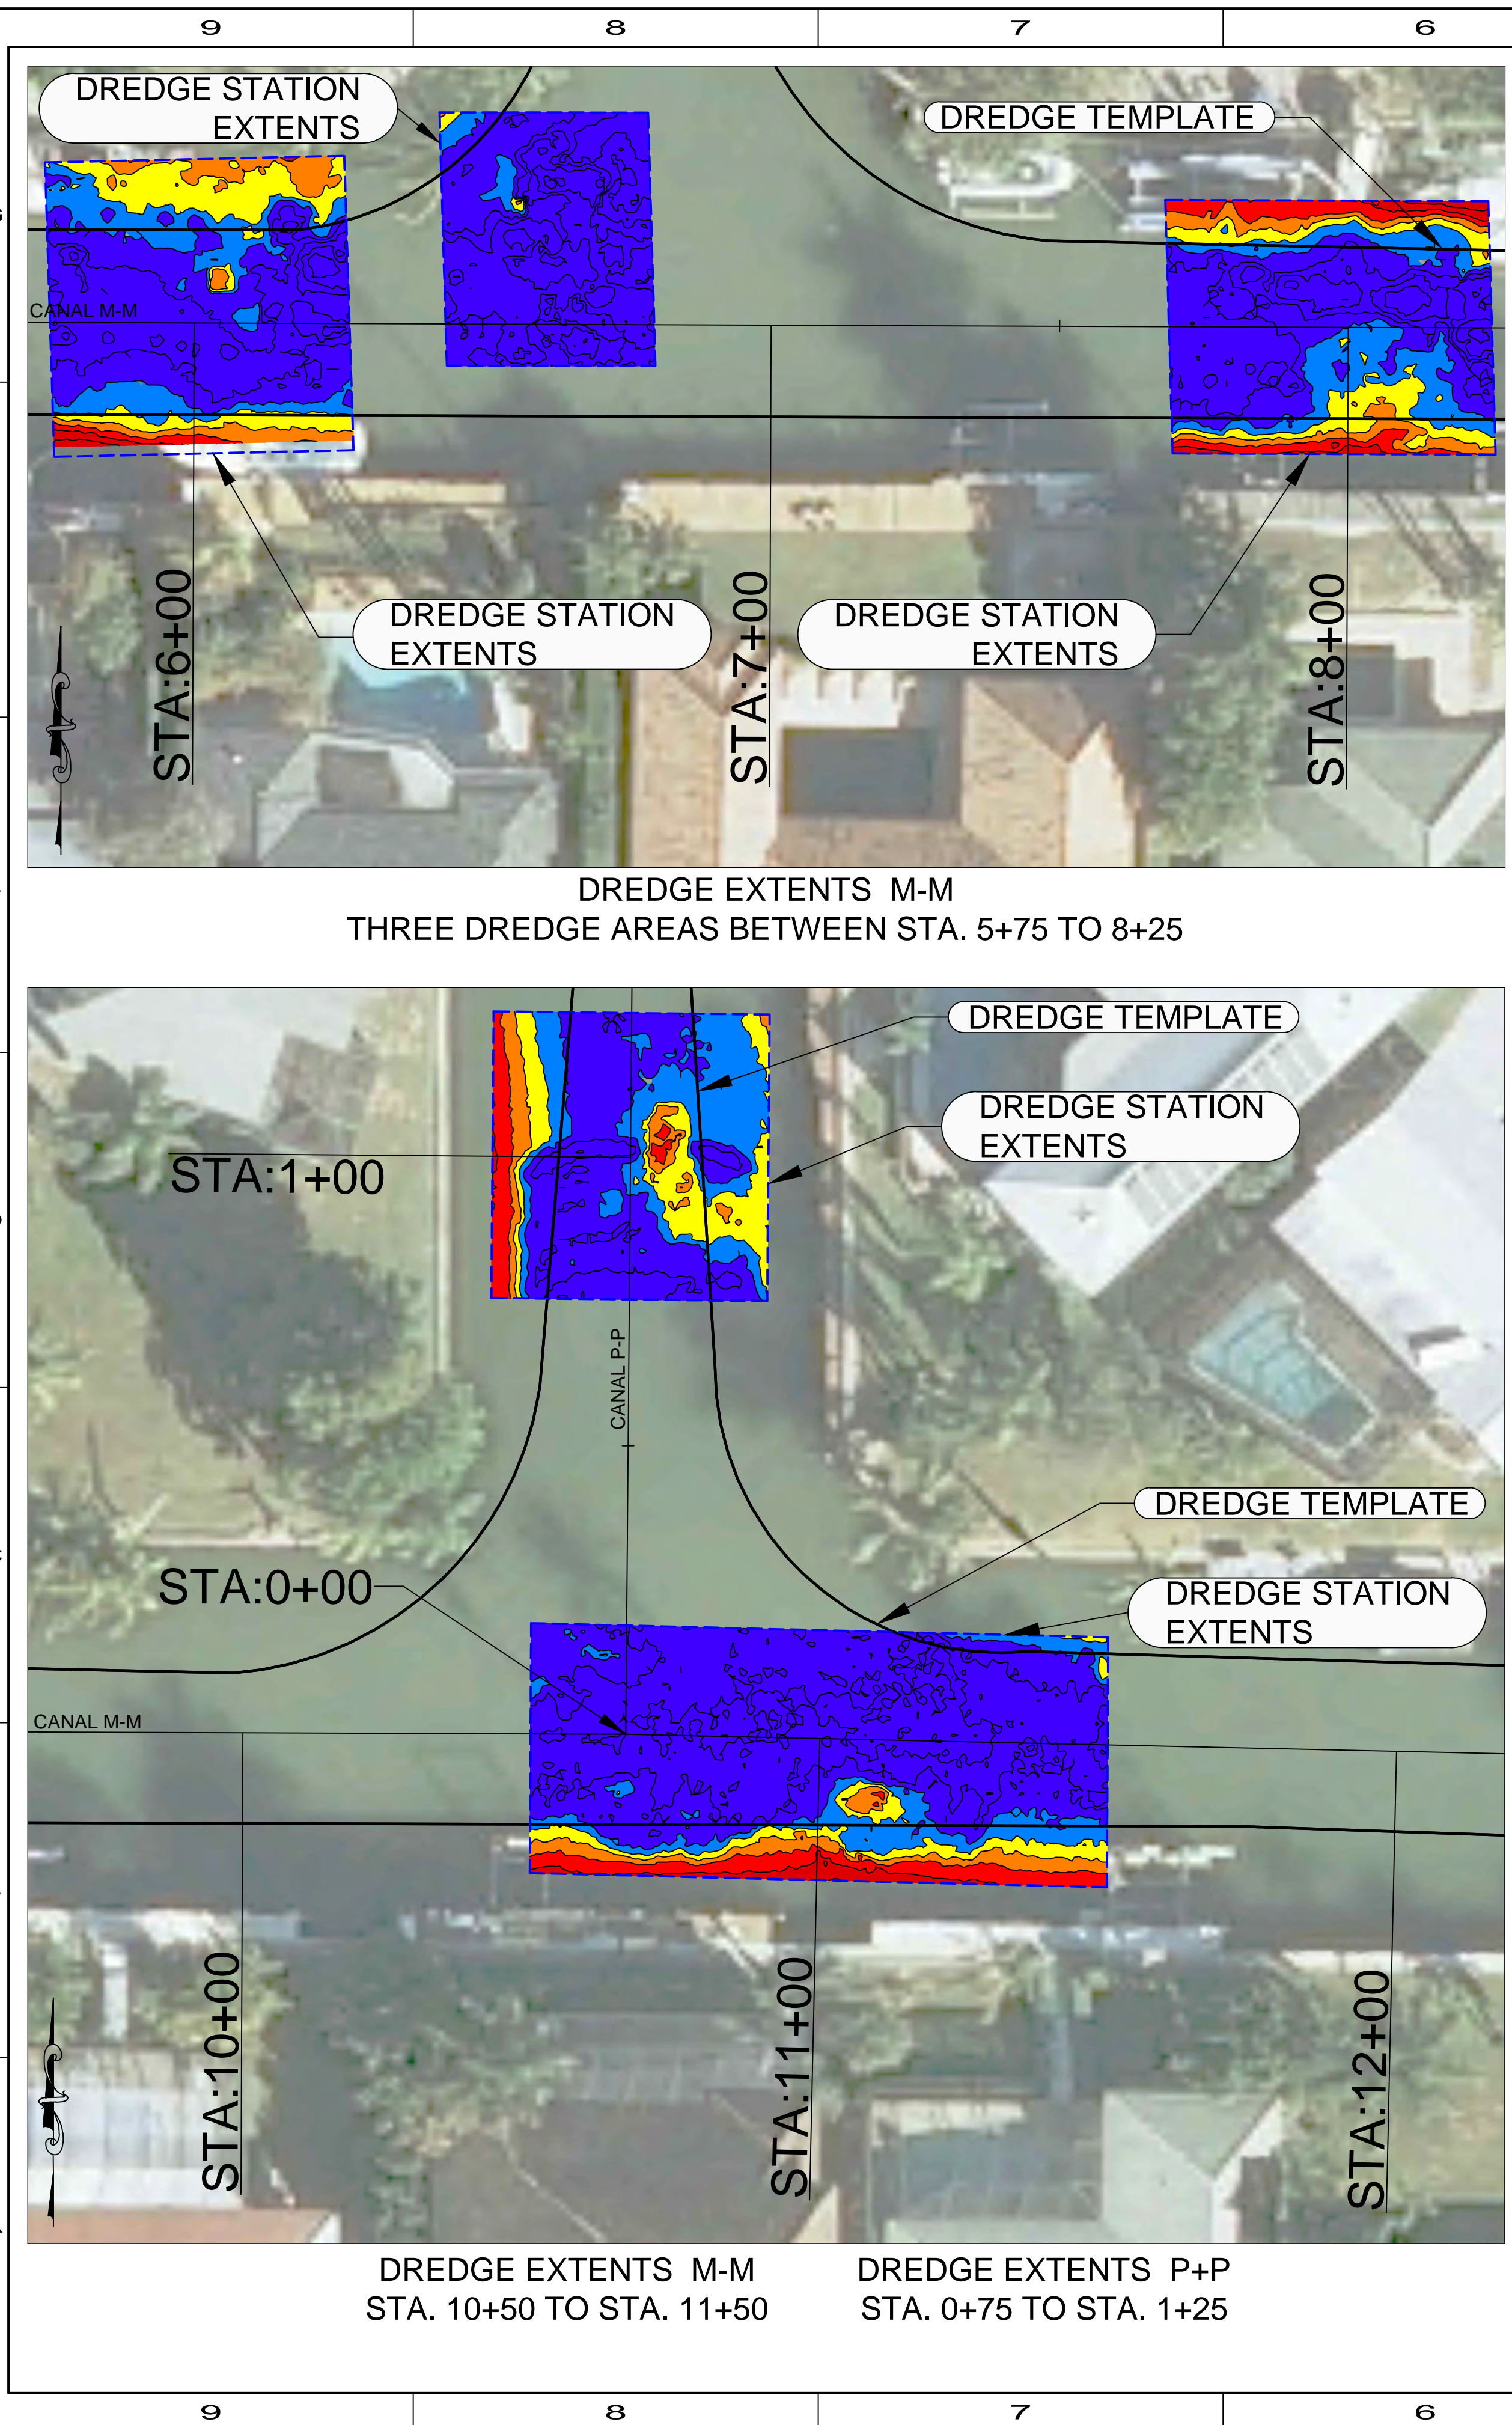

Elevations Table

Minimum Elevation	Maximum Elevation	Color
-3.99	0.00	Red
-4.49	-4.00	Red
-4.99	-4.50	Orange
-5.49	-5.00	Yellow
-5.99	-5.50	Blue
-8.40	-6.00	Blue

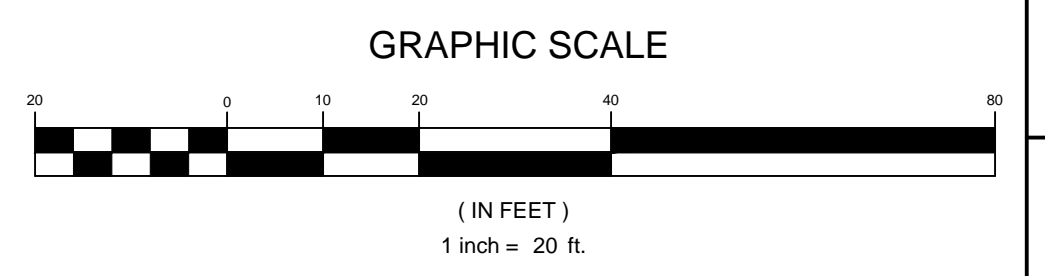

**CITY OF NAPLES, FLORIDA
 ON THE GULF**

ENGINEER OF RECORD:
 BRYAN D. FLYNN - FLORIDA P.E. #70856

NOTICE:
 THE INFORMATION IN THIS DOCUMENT WAS PREPARED BY THE ENGINEER AND IS NOT TO BE USED FOR ANY OTHER PURPOSE WITHOUT THE WRITTEN CONSENT OF THE ENGINEER. THE ENGINEER HAS NOT CONDUCTED A VISUAL INSPECTION OF THE PROJECT AND DOES NOT GUARANTEE THE ACCURACY OF THE INFORMATION CONTAINED HEREIN. ANY ALTERATIONS TO THIS DOCUMENT WILL NOT BE MADE BY THE ENGINEER UNLESS THEY ARE APPROVED BY HIM OR HER. THE USER OF THIS DOCUMENT MUST BE AWARE THAT THE INFORMATION CONTAINED HEREIN IS NOT TO BE USED AS A BASIS FOR ANY OTHER ELECTRONIC MEANS UNLESS IT IS FIRST COMPARED WITH THE ORIGINAL MEANS.

CLIENT: **CITY OF NAPLES**
 735 8TH STREET SOUTH
 NAPLES, FL 34102

PROJECT: **EAST NAPLES BAY DREDGING**

TITLE: **PROJECT DESIGN - DETAIL INSETS**

ATKINS
 400 WEST ROY SCOUT BLVD
 SUITE 700
 TAMPA, FL 33607
 TEL: 813.477.2295
 FAX: 813.477.2295
 WWW.ATKINSGLOBAL.COM


JOB NO.: 100032809

DRAWN: MSS
 DESIGN: BDF
 CHECKED: JLP
 APPROVED: BDF


SHEET NO. **C-307**

ORIGINAL ISSUED DATE: _____

User Name: 21685
 Drawing Name: M:\Projects\East Naples Bay - 2013 Phase II\DWG\Construction Drawings 22x34C-308.dwg
 Feb 14, 2013 - 2:13pm

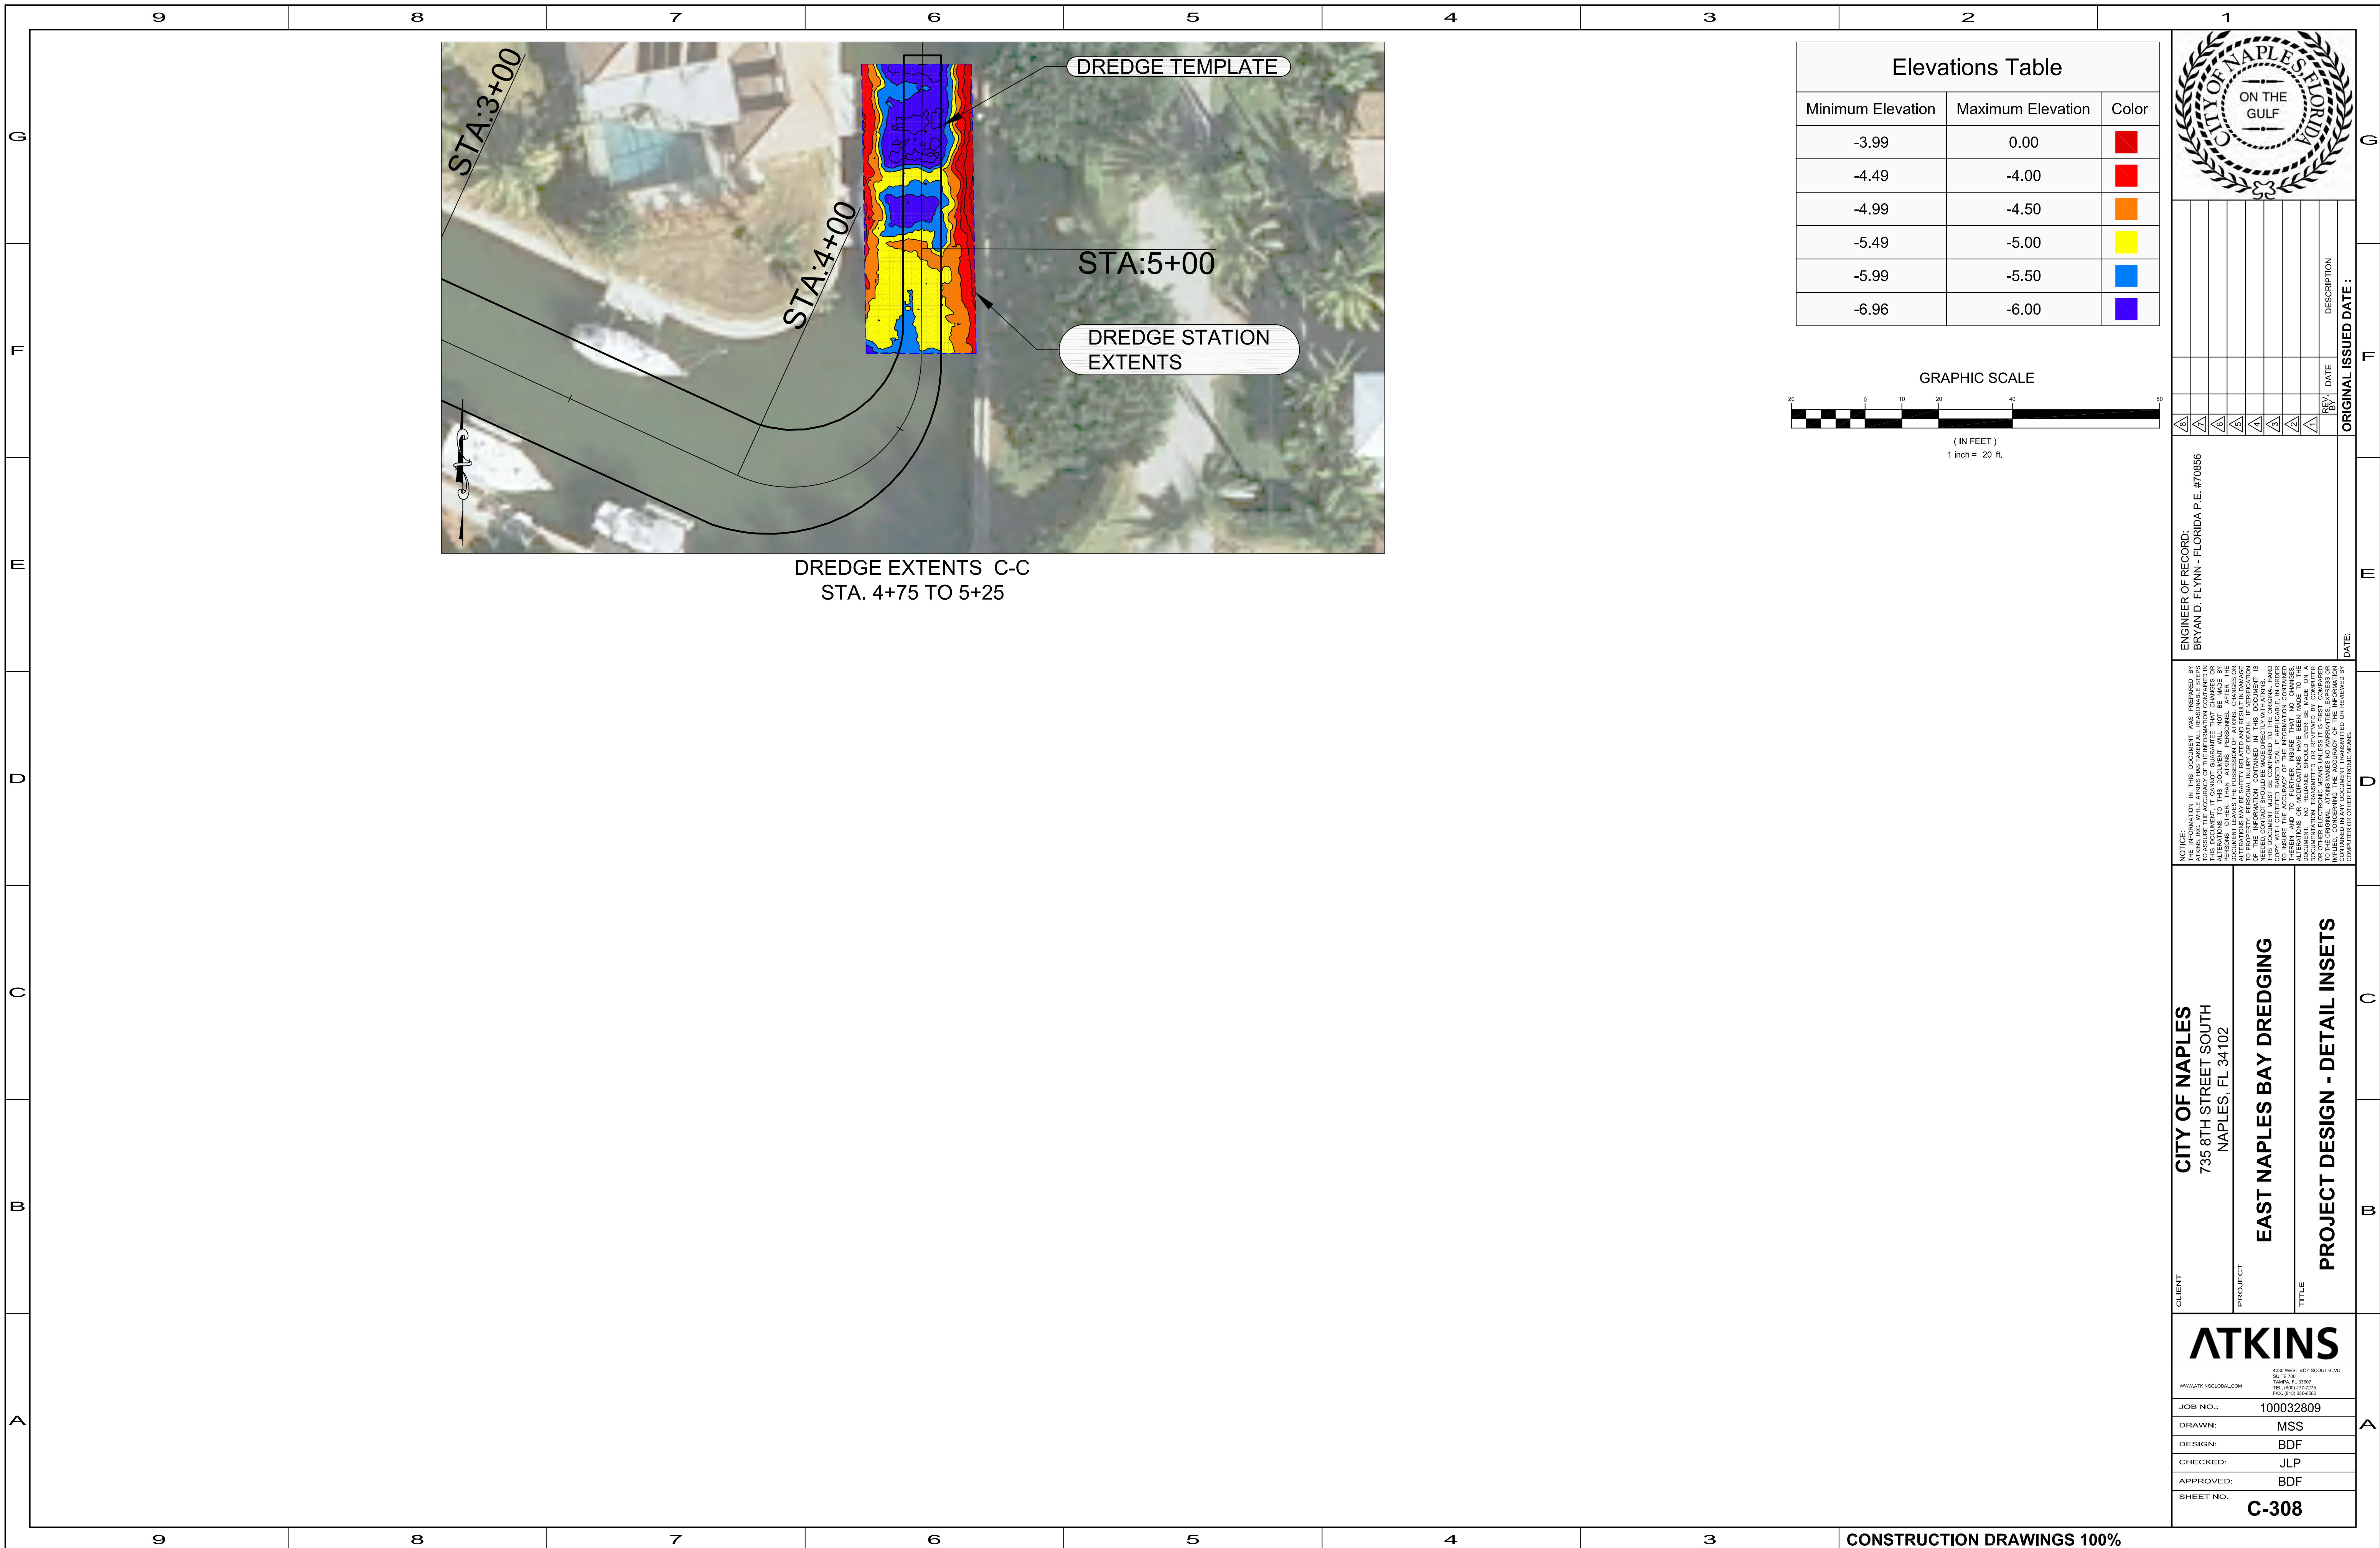

Elevations Table		
Minimum Elevation	Maximum Elevation	Color
-3.99	0.00	Red
-6.96	-6.00	Purple

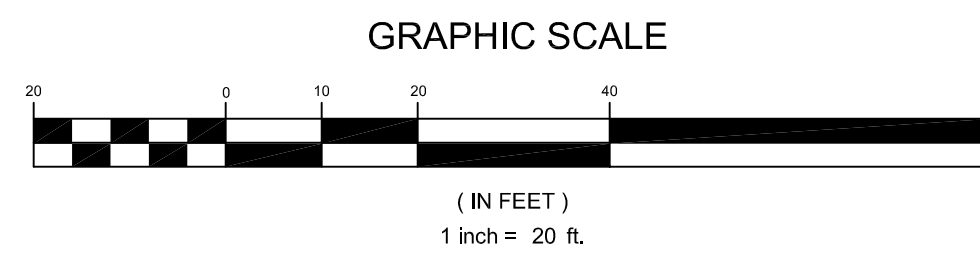

REV.	DATE	DESCRIPTION

ORIGINAL ISSUED DATE : _____

ENGINEER OF RECORD:
 BRYAN D. FLYNN - FLORIDA P.E. #70856

DATE: _____

CLIENT
CITY OF NAPLES
 735 8TH STREET SOUTH
 NAPLES, FL 34102

PROJECT
EAST NAPLES BAY DREDGING

TITLE
PROJECT DESIGN - DETAIL INSETS

ATKINS

4330 WEST BOY SCOUT BLVD
 SUITE 700
 TAMPA, FL 33607
 TEL: (813) 474-2200
 FAX: (813) 474-2920

WWW.ATKINSGLOBAL.COM

JOB NO.: 100032809

DRAWN: MSS


DESIGN: BDF

CHECKED: JLP

APPROVED: BDF

SHEET NO. **C-308**


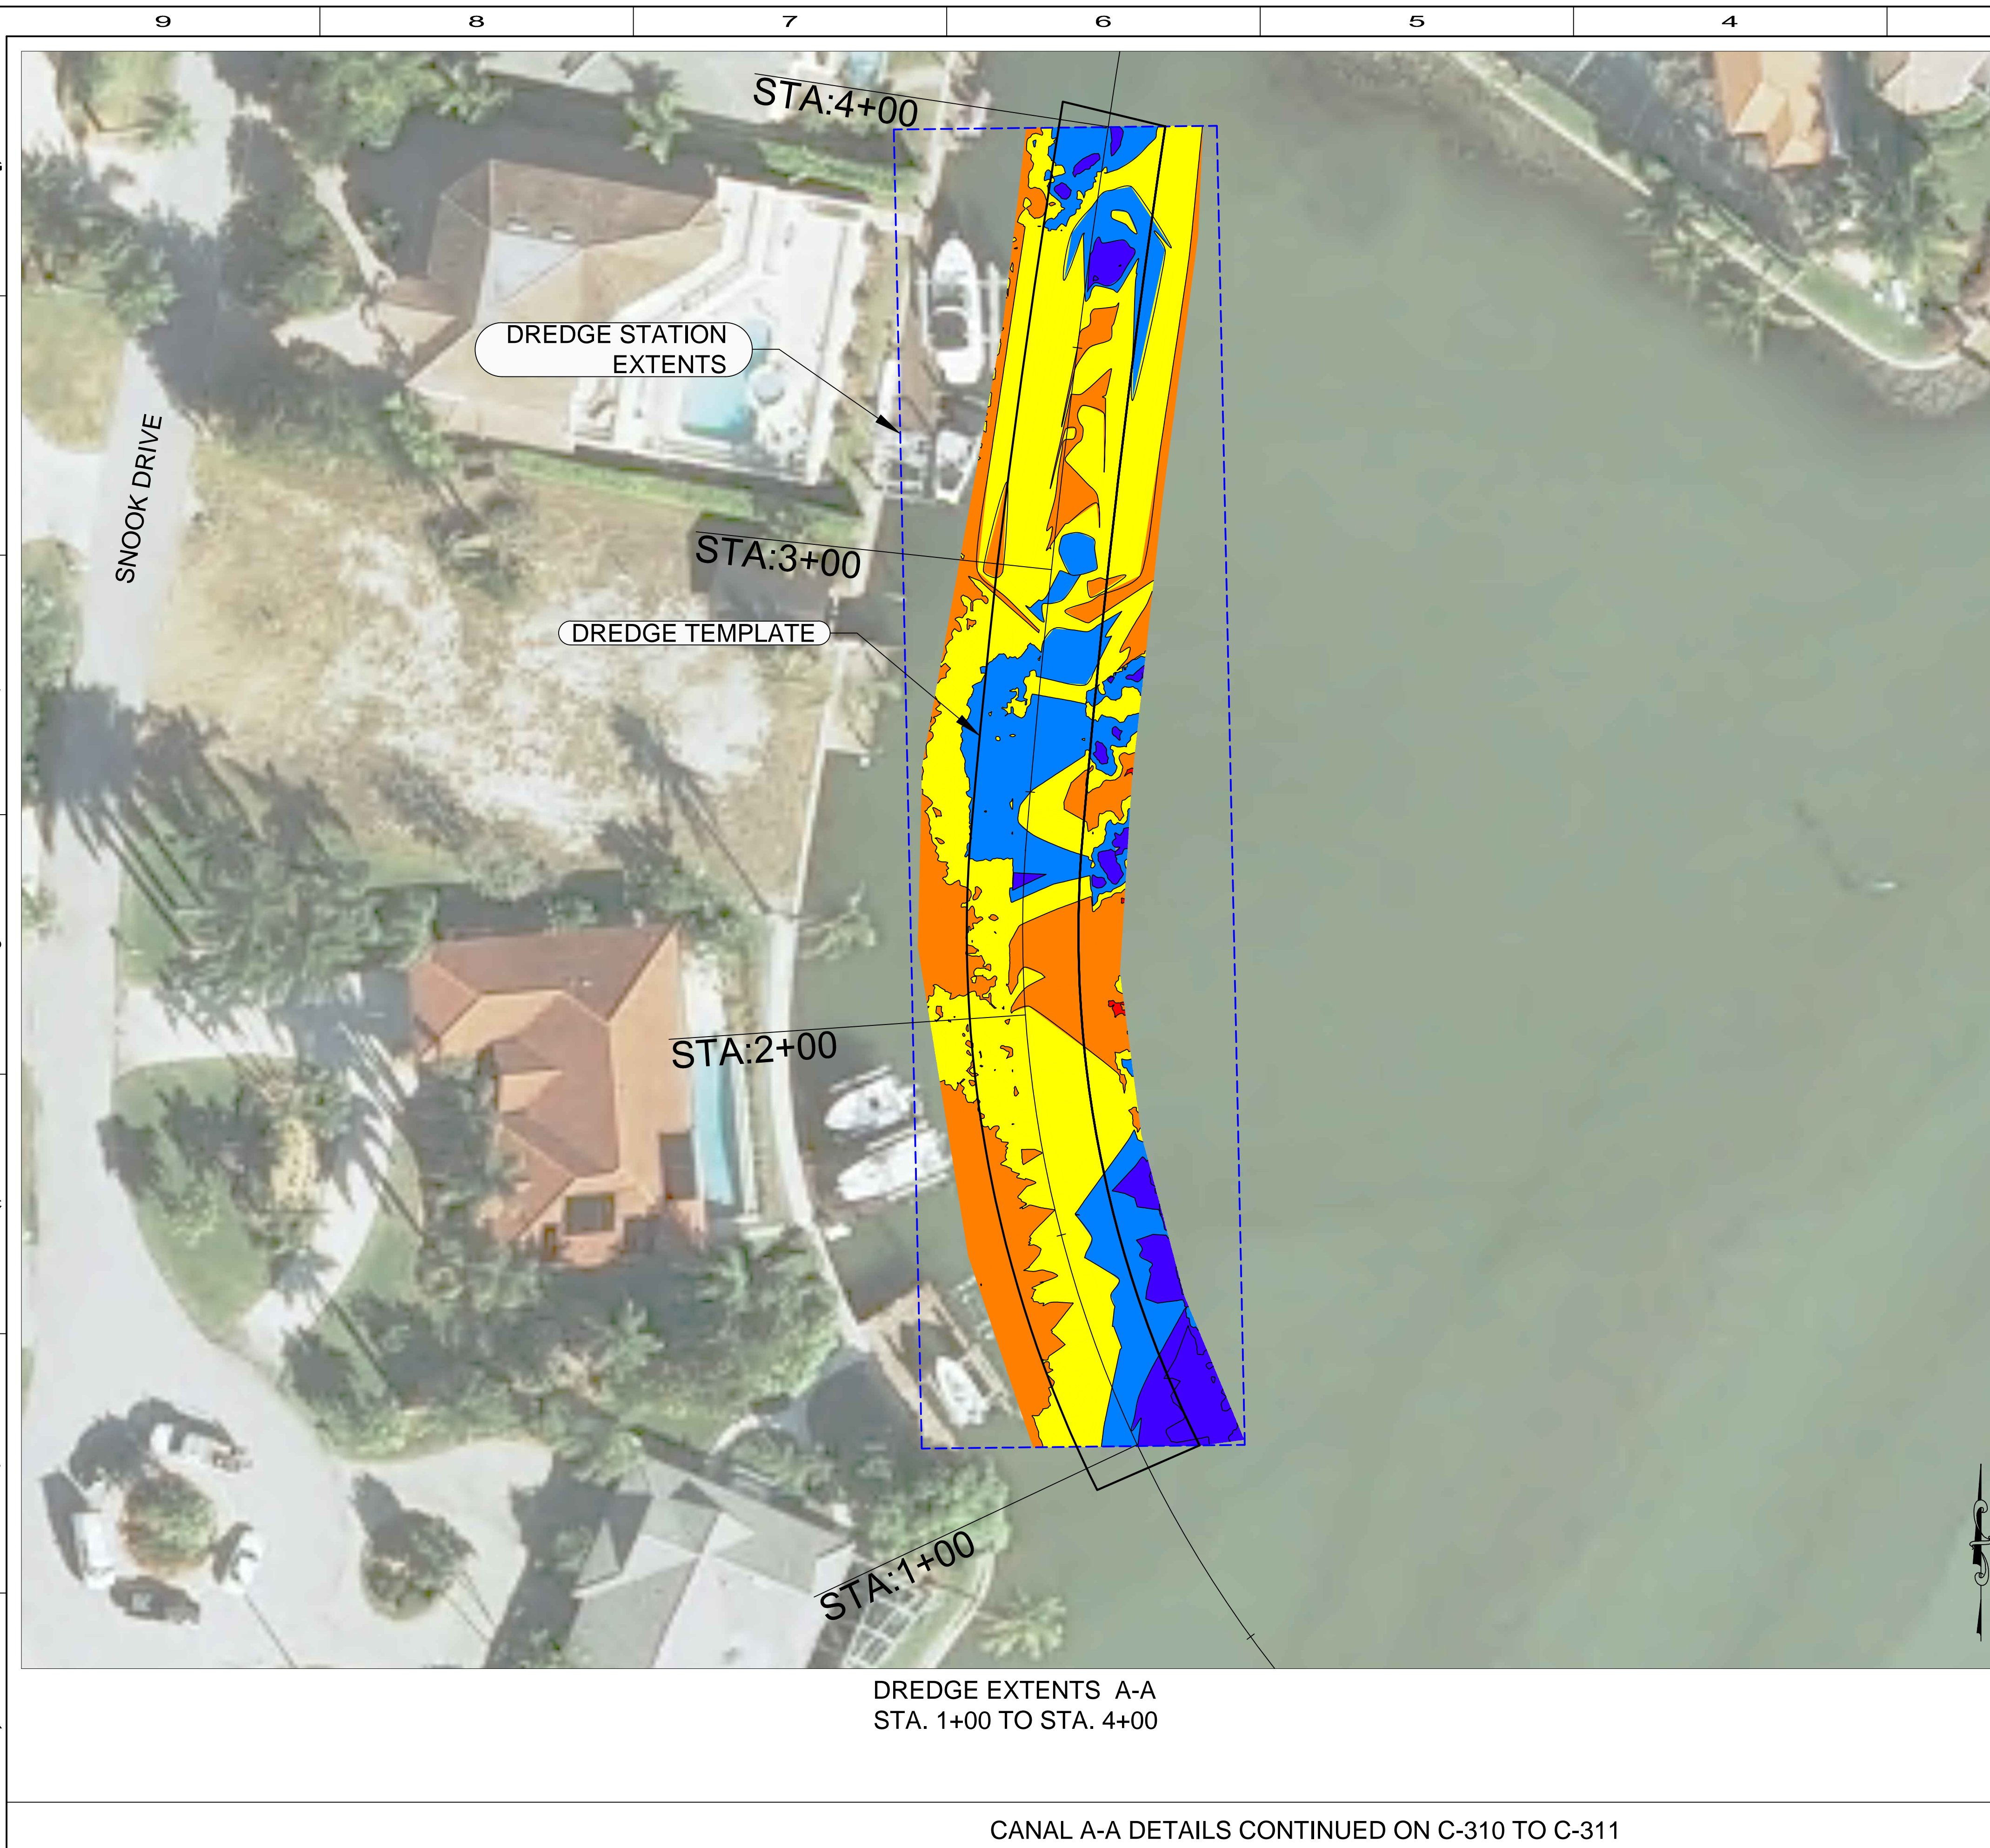


DREDGE EXTENTS A-A
 STA. 1+00 TO STA. 4+00

CANAL A-A DETAILS CONTINUED ON C-310 TO C-311

Elevations Table

Minimum Elevation	Maximum Elevation	Color
-3.99	0.00	Red
-4.49	-4.00	Red
-4.99	-4.50	Orange
-5.49	-5.00	Yellow
-5.99	-5.50	Blue
-8.36	-6.00	Purple

GRAPHIC SCALE

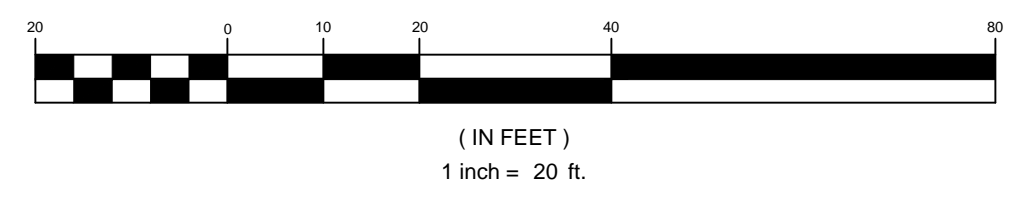

NO.	DATE	DESCRIPTION

ENGINEER OF RECORD:
 BRYAN D. FLYNN - FLORIDA P.E. #70856

DATE: _____



CITY OF NAPLES
 735 8TH STREET SOUTH
 NAPLES, FL 34102

PROJECT
 EAST NAPLES BAY DREDGING

TITLE
 PROJECT DESIGN - DETAIL INSETS

ATKINS


WWW.ATKINSGLOBAL.COM

JOB NO.: 100032809


DRAWN: MSS

DESIGN: BDF

CHECKED: JLP

APPROVED: BDF


SHEET NO. **C-309**

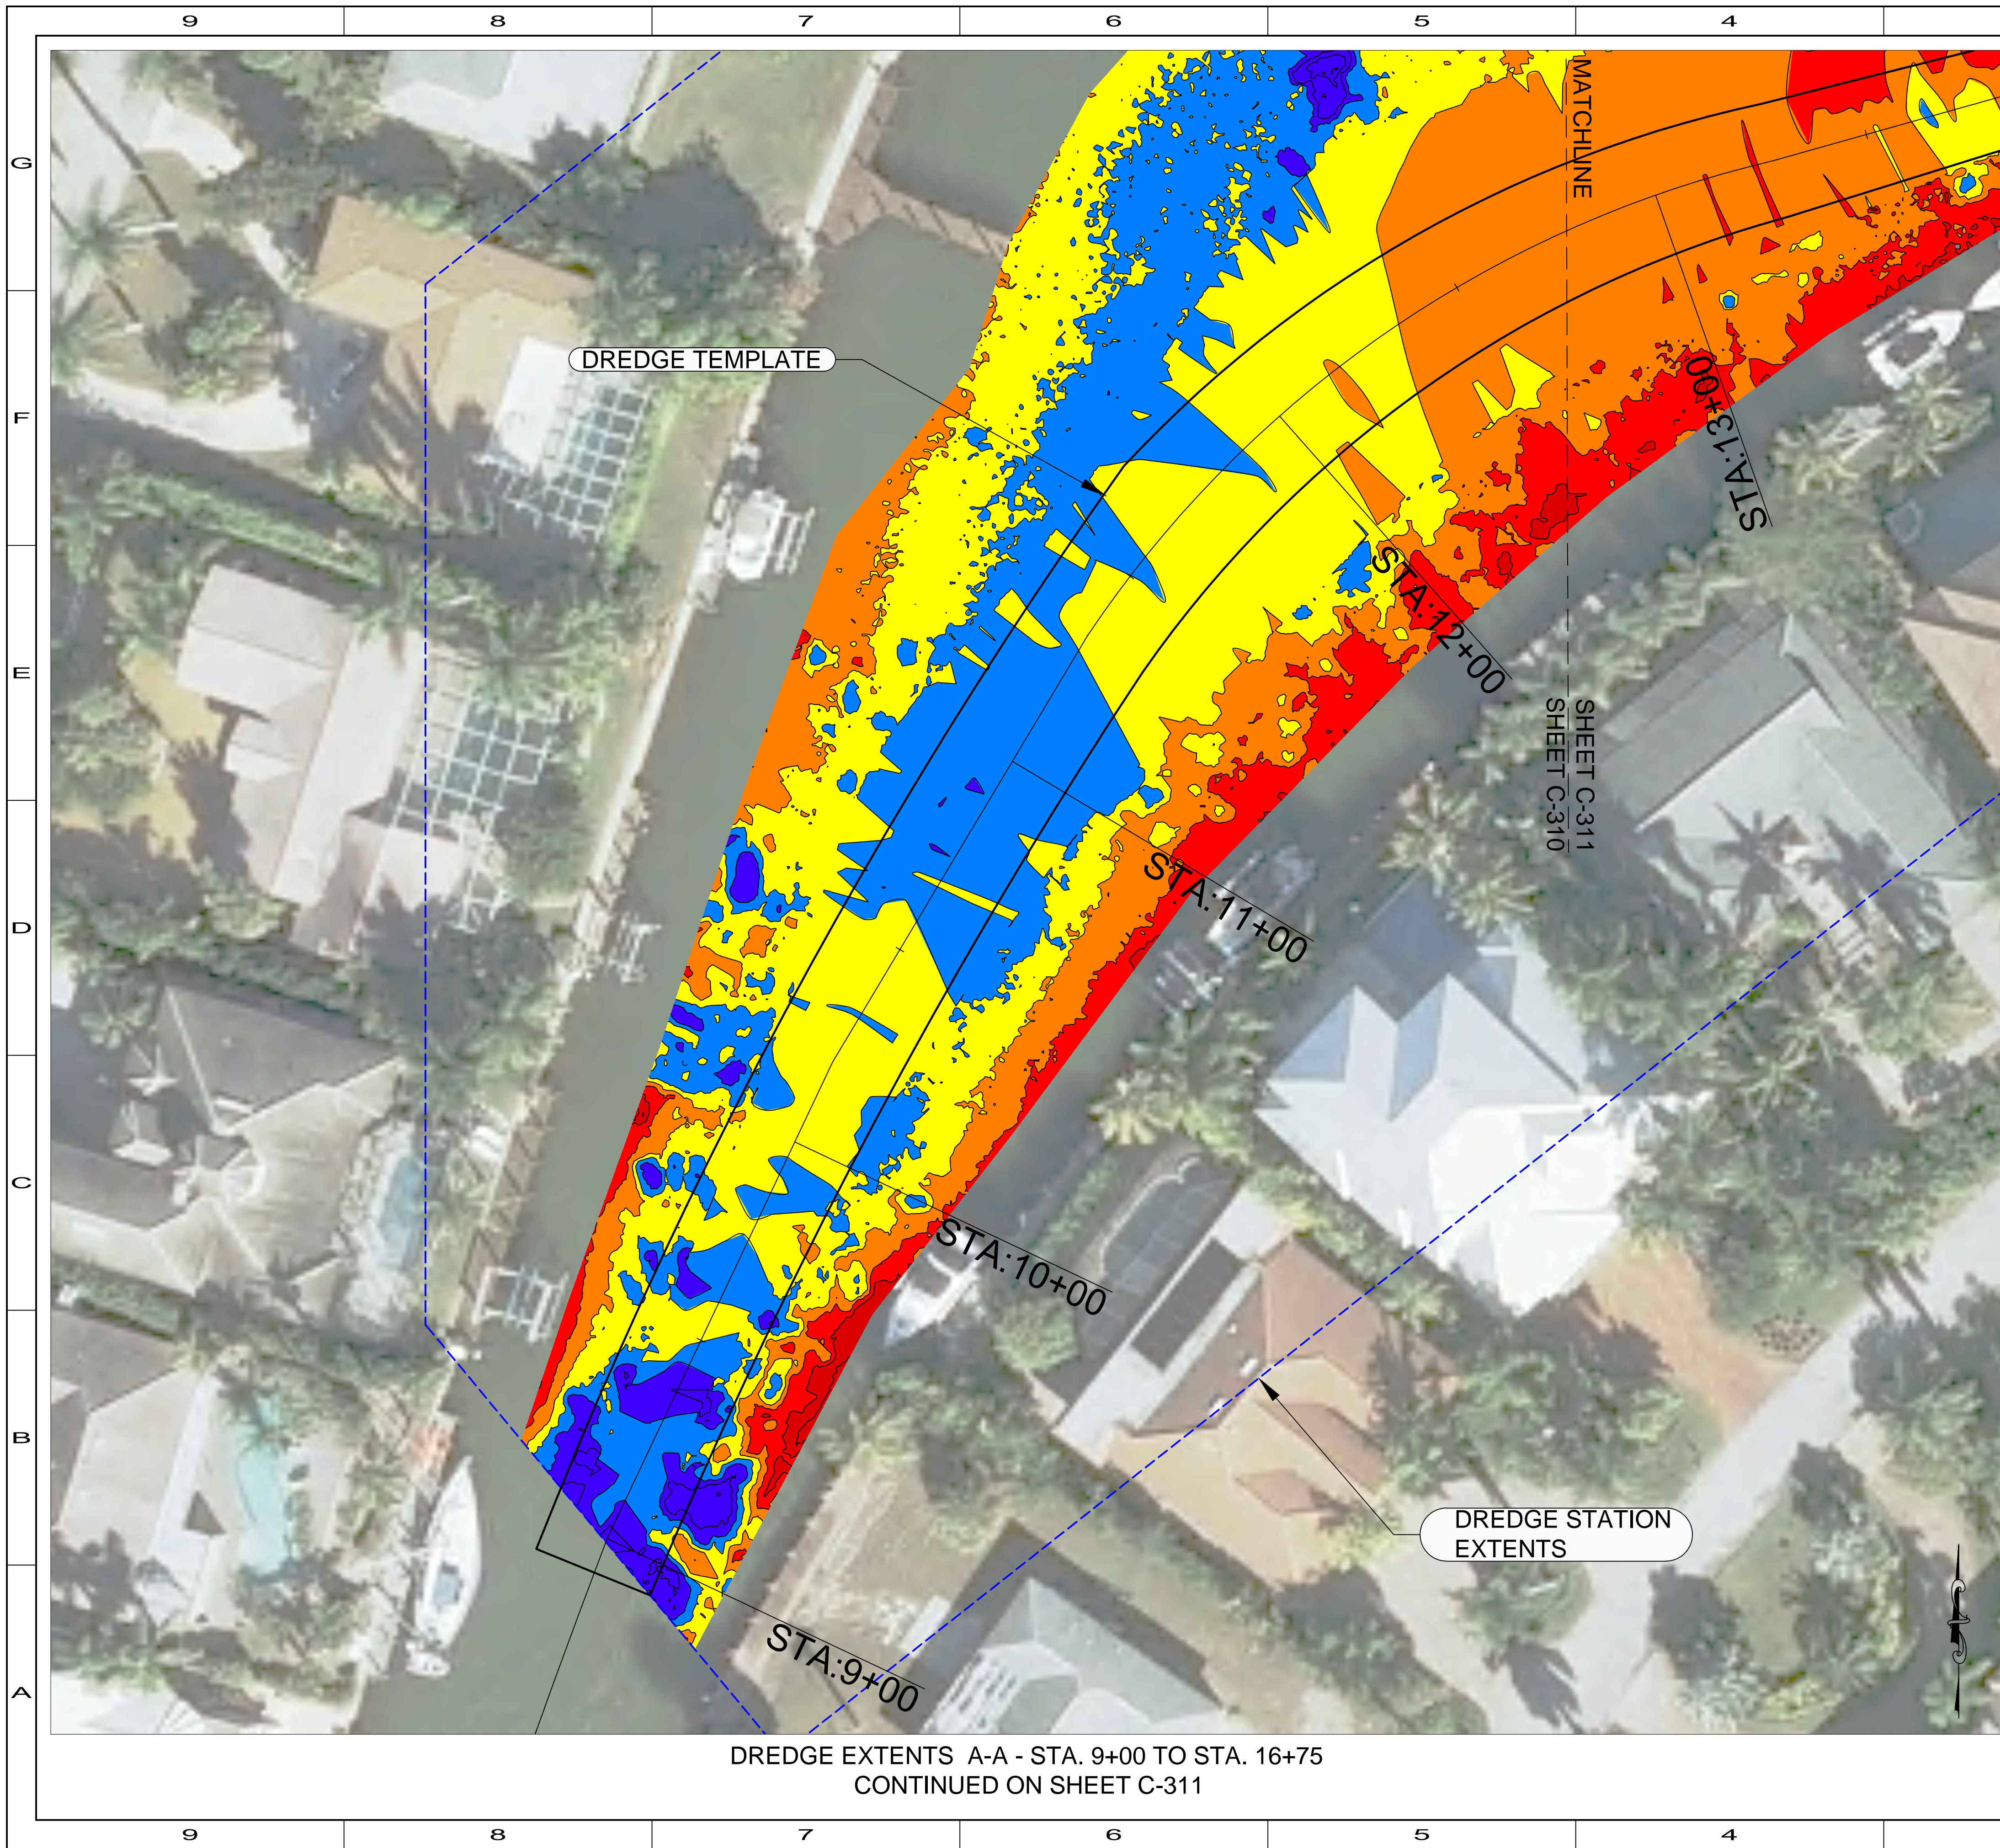

Elevations Table

Minimum Elevation	Maximum Elevation	Color
-3.99	0.00	Red
-4.49	-4.00	Orange
-4.99	-4.50	Yellow
-5.49	-5.00	Light Blue
-5.99	-5.50	Blue
-8.36	-6.00	Purple


GRAPHIC SCALE

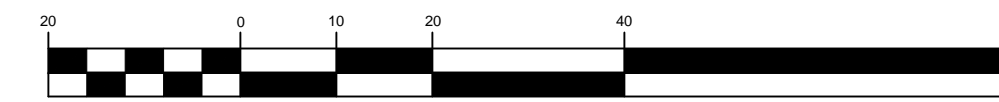

(IN FEET)
1 inch = 20 ft.

DREDGE EXTENTS A-A - STA. 9+00 TO STA. 16+75
CONTINUED ON SHEET C-311

CONSTRUCTION DRAWINGS 100%

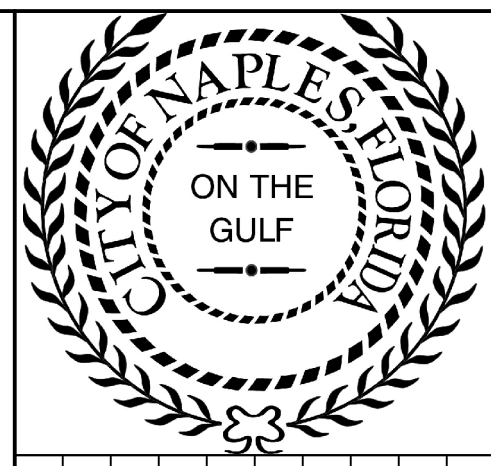

REV	DATE	DESCRIPTION

ENGINEER OF RECORD:
BRYAN D. FLYNN - FLORIDA P.E. #70856

NOTICE: THE INFORMATION IN THIS DOCUMENT WAS PREPARED BY OR FOR THE ENGINEER OF RECORD AND IS BASED ON THE INFORMATION CONTAINED IN THIS DOCUMENT. THE ENGINEER OF RECORD HAS CONDUCTED A VISUAL GENERAL VERIFICATION OF THE INFORMATION AND HAS FOUND IT TO BE IN CONFORMANCE WITH THE REQUIREMENTS OF THE PROFESSIONAL ENGINEERING CODES OF ETHICS. THE ENGINEER OF RECORD HAS NOT CONDUCTED A SURVEY OR FIELD INVESTIGATION TO VERIFY THE ACCURACY OF THE INFORMATION. 


CLIENT
CITY OF NAPLES
735 8TH STREET SOUTH
NAPLES, FL 34102

PROJECT
EAST NAPLES BAY DREDGING


TITLE
PROJECT DESIGN - DETAIL INSETS

ATKINS

JOB NO.: 100032809
DRAWN: MSS
DESIGN: BDF
CHECKED: JLP
APPROVED: BDF
SHEET NO.: **C-310**

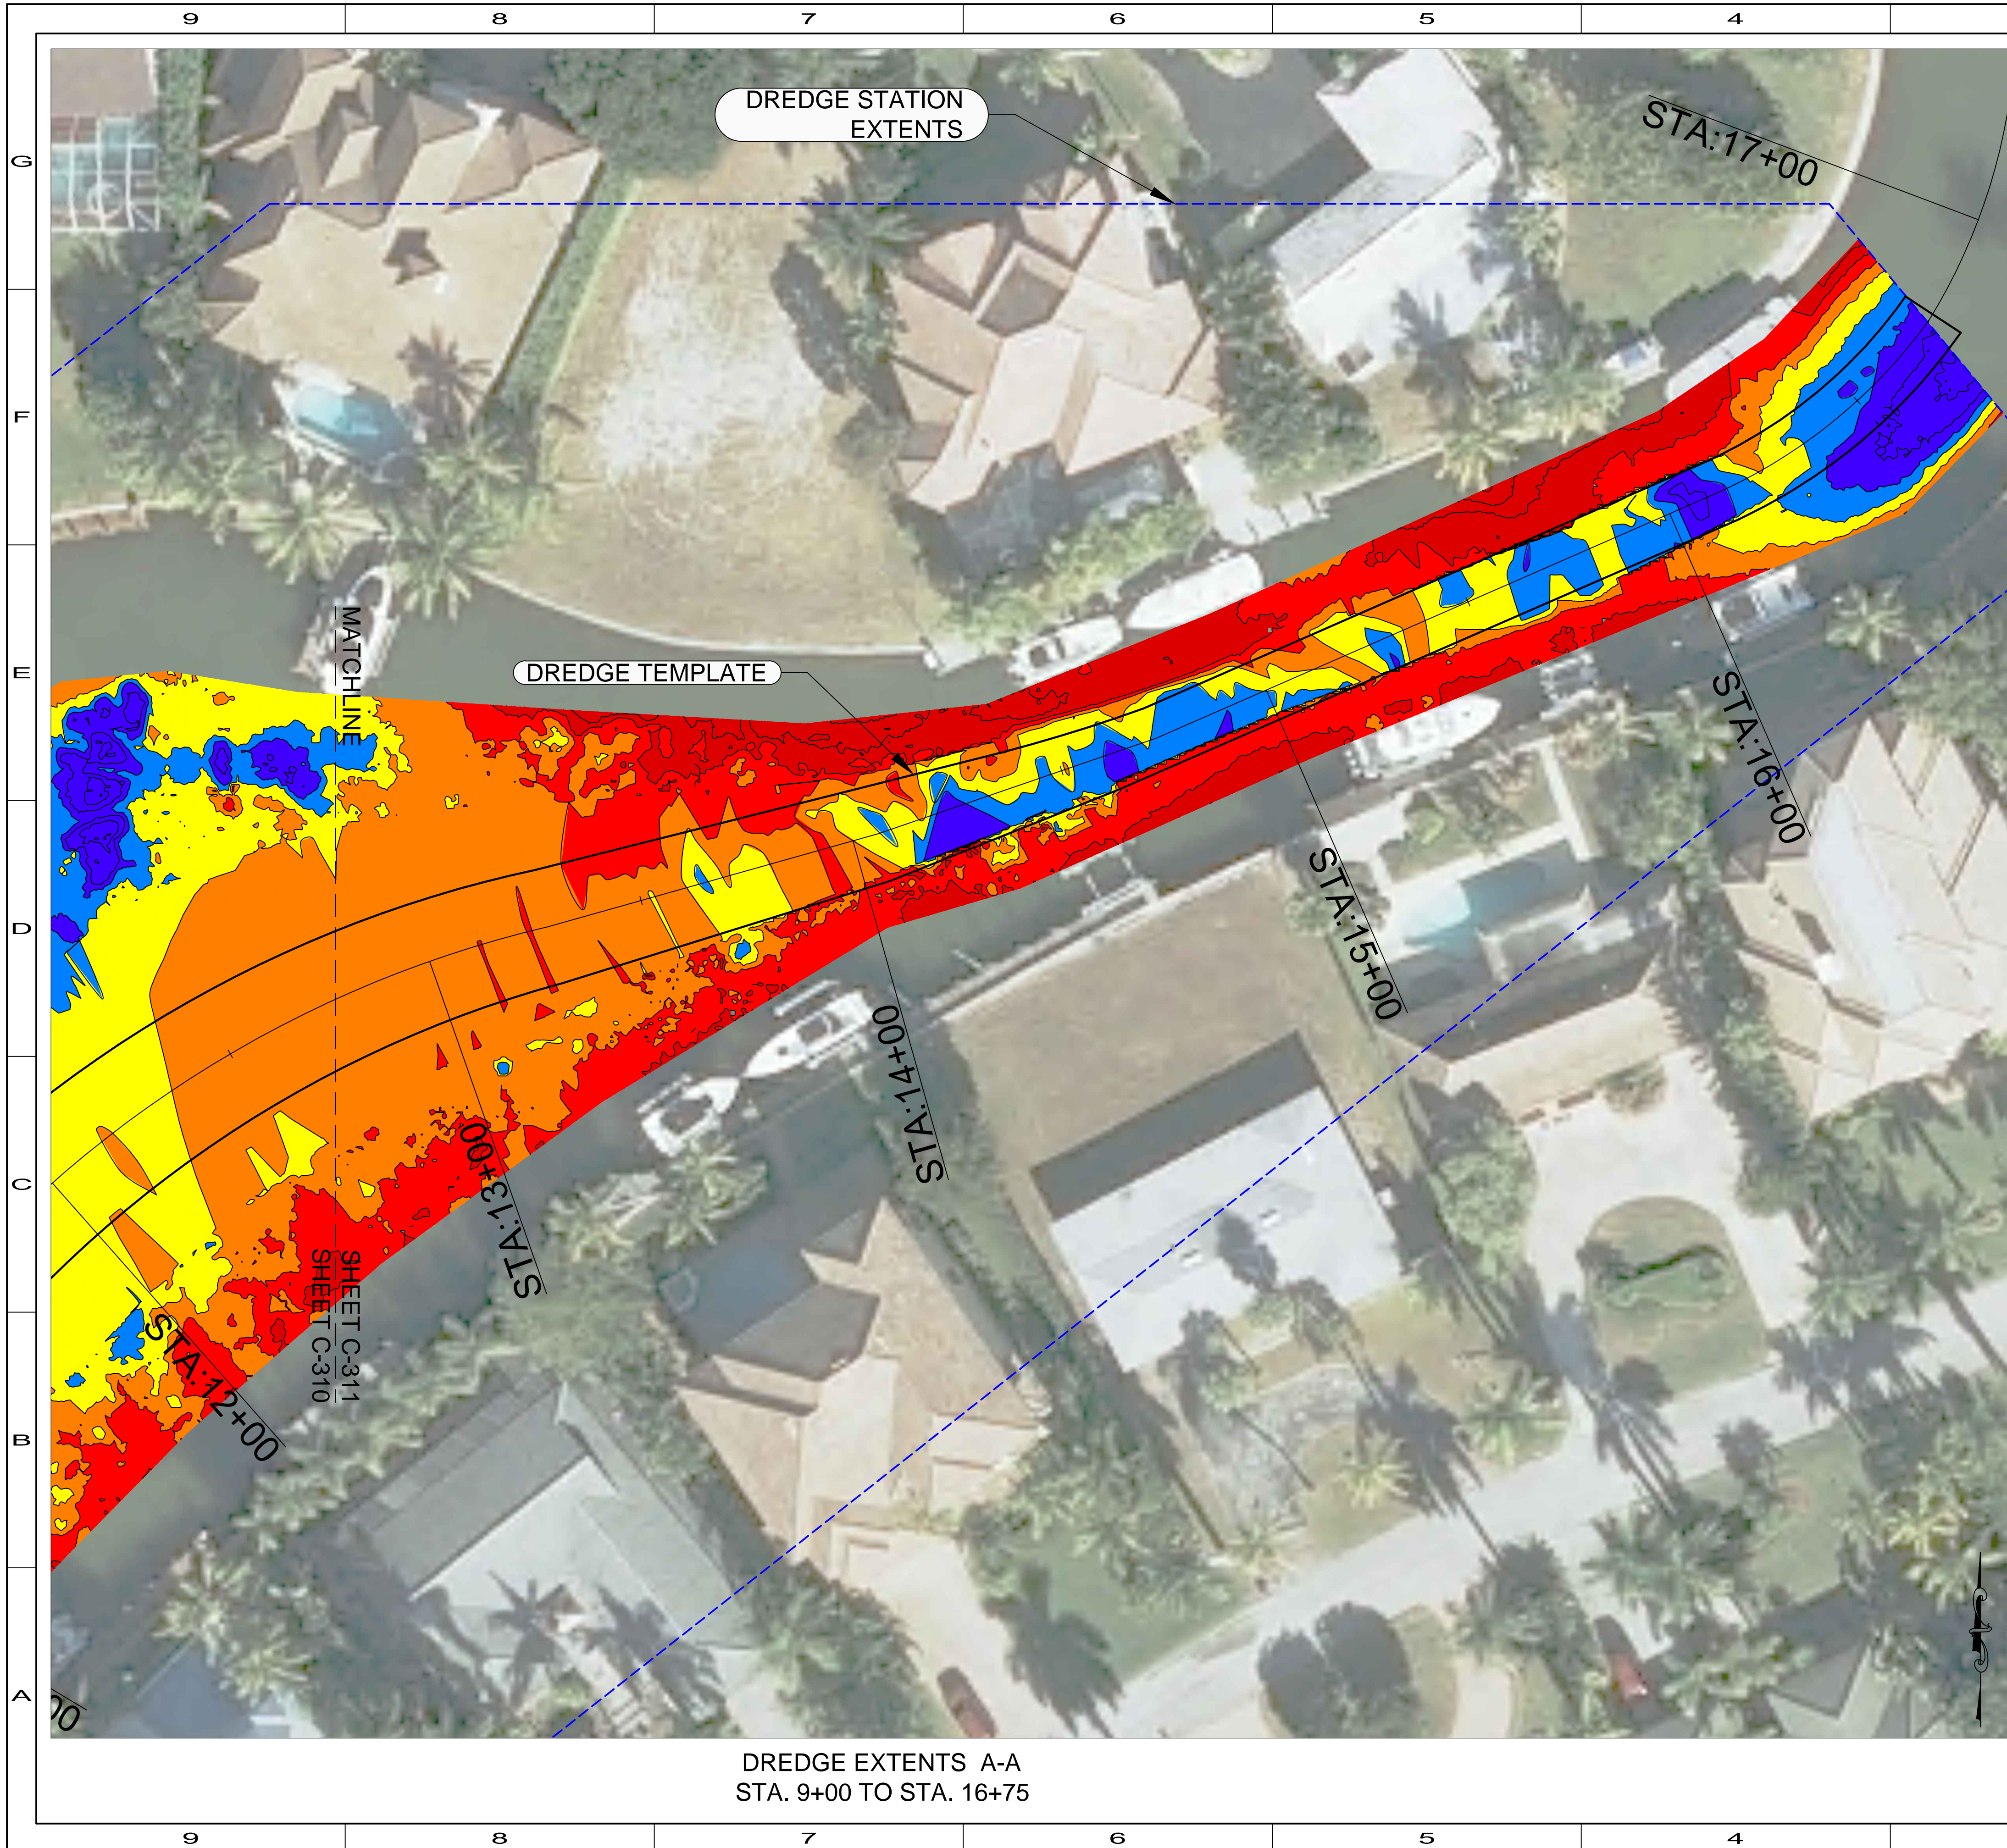

Elevations Table		
Minimum Elevation	Maximum Elevation	Color
-3.99	0.00	Red
-4.49	-4.00	Orange
-4.99	-4.50	Yellow
-5.49	-5.00	Light Blue
-5.99	-5.50	Dark Blue
-8.36	-6.00	Purple

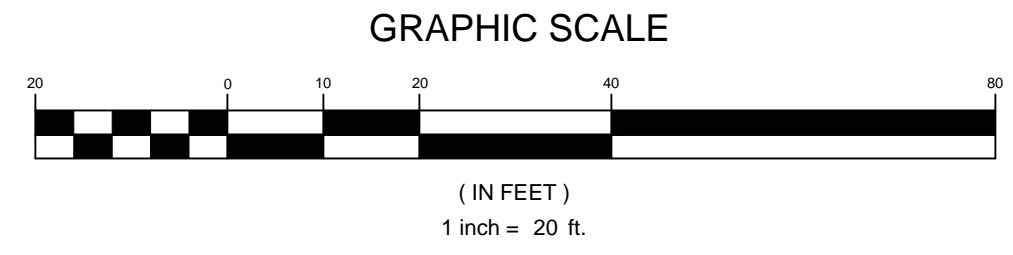

REV	DATE	DESCRIPTION

ENGINEER OF RECORD:
 BRYAN D. FLYNN - FLORIDA P.E. #70856

DATE: _____

NOTICE: THE INFORMATION IN THIS DOCUMENT WAS PREPARED BY THE ENGINEER OF RECORD OR HIS EMPLOYEES FOR THE CLIENT AND IS NOT TO BE USED FOR ANY OTHER PURPOSES WITHOUT THE WRITTEN CONSENT OF THE ENGINEER OF RECORD. THE ENGINEER OF RECORD ASSUMES NO LIABILITY FOR ANY DAMAGE OR INJURY TO PERSONS OR PROPERTY ARISING FROM THE USE OF THIS DOCUMENT UNLESS IT IS FIRST DETERMINED THAT THE ENGINEER OF RECORD OR HIS EMPLOYEES WERE NEGLIGENT IN THE PERFORMANCE OF THEIR DUTY. THIS DOCUMENT IS THE PROPERTY OF THE ENGINEER OF RECORD AND IS TO BE KEPT IN CONFIDENCE. IT IS TO BE DESTROYED OR REMOVED FROM ALL INFORMATION SYSTEMS IMMEDIATELY UPON THE COMPLETION OF THE PROJECT FOR WHICH IT WAS PREPARED.

CLIENT	CITY OF NAPLES 735 8TH STREET SOUTH NAPLES, FL 34102
PROJECT	EAST NAPLES BAY DREDGING
TITLE	PROJECT DESIGN - DETAIL INSETS

JOB NO.:	100032809
DRAWN:	MSS
DESIGN:	BDF
CHECKED:	JLP
APPROVED:	BDF
SHEET NO.:	C-311

DREDGE EXTENTS A-A
 STA. 9+00 TO STA. 16+75