


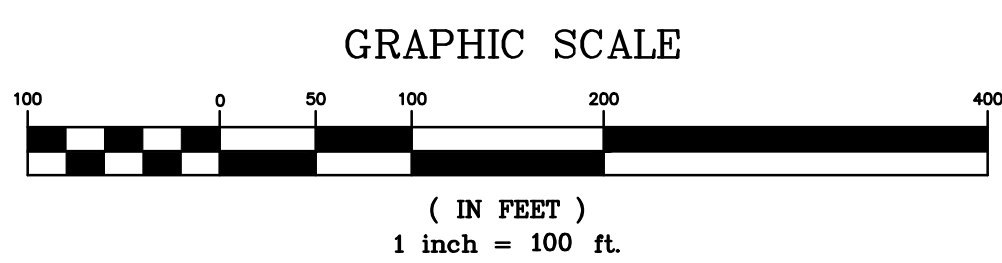

EAST NAPLES BAY

| ELEVATION CONTOURS (NGVD 29) | | |
|------------------------------|-------------------|--------------|
| Minimum Elevation | Maximum Elevation | Color |
| -11 | -10 | Blue |
| -10 | -9 | Light Blue |
| -9 | -8 | Cyan |
| -8 | -7 | Green |
| -7 | -6 | Light Green |
| -6 | -5 | Yellow-Green |
| -5 | -4 | Yellow |
| -4 | -3 | Orange |
| -3 | -2 | Light Orange |
| -2 | -1 | Red-Orange |
| -1 | 0 | Red |



SEE SHEET 1 FOR NOTES

Morgan & Eklund Inc.
PROFESSIONAL SURVEY CONSULTANTS

4909 US HIGHWAY #1
 VERO BEACH, FL 32967
 PHONE: (772) 388-5364
 FAX: (772) 388-3165

1612 NW 2ND AVENUE
 SUITE 3
 BOCA RATON, FL 33432
 PHONE: (954) 421-6882
 FAX: (954) 421-0425

JOHN R. MORGAN II, PSM
 FLORIDA CERTIFICATION #3520

LB #4298

CERTIFICATE OF SURVEYOR - I HEREBY CERTIFY THAT THE INFORMATION SHOWN HEREON IS IN ACCORDANCE WITH A RECENT FIELD SURVEY MADE UNDER MY DIRECTION, AND THAT IT IS TRUE AND CORRECT TO THE BEST OF MY KNOWLEDGE AND BELIEF, AND MEETS THE STANDARDS OF PRACTICE AS SET FORTH BY THE FLORIDA BOARD OF PROFESSIONAL LAND SURVEYORS IN CHAPTER 54-17, FLORIDA ADMINISTRATIVE CODE, PURSUANT TO SECTION 472.027, FLORIDA STATUTES.

JOHN R. MORGAN II, PLS
 PROFESSIONAL LAND SURVEYOR #3520
 STATE OF FLORIDA

BATHYMETRIC SURVEY OF EAST NAPLES BAY
COLLIER COUNTY, FLORIDA
 - FOR -
STANTEC CONSULTING SERVICES, INC.

COMMISSION NO.
35710-1

SCALE
1" = 100'

DATE
8/5/19

DRAWN BY
LFP

CHECKED BY
JRM

FIELD BOOK
PAGE NO.

SEE
COVER

DATE OF SURVEY
7/12/19

SHEET 4 of 32