
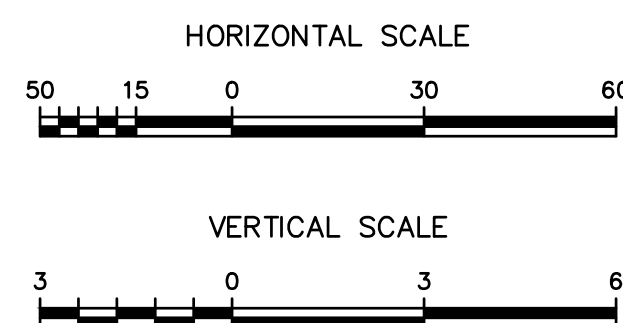
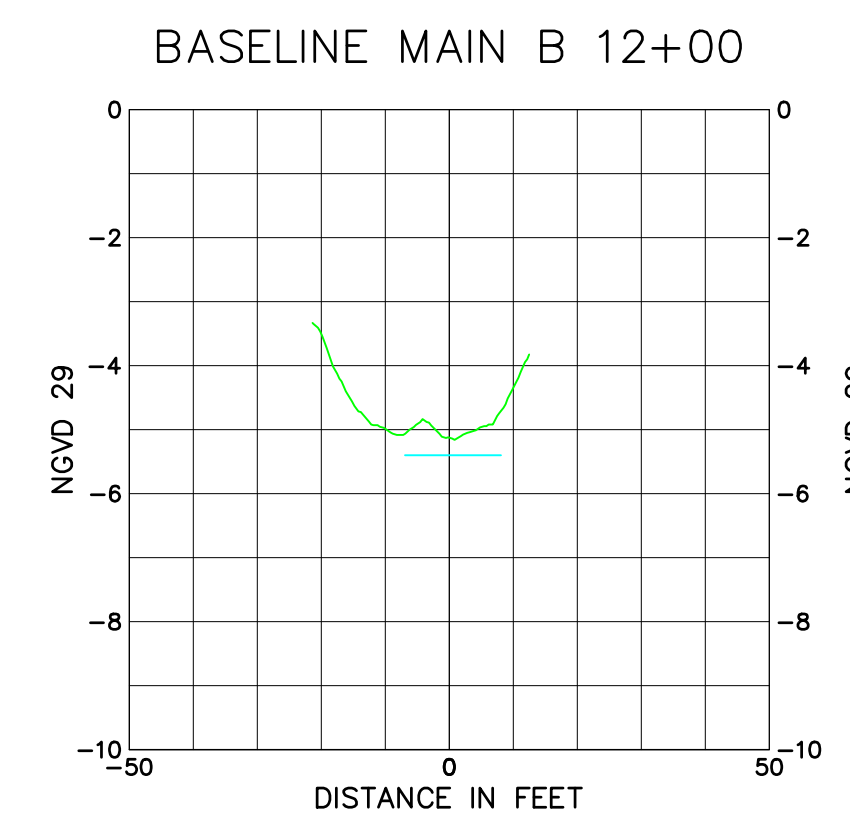
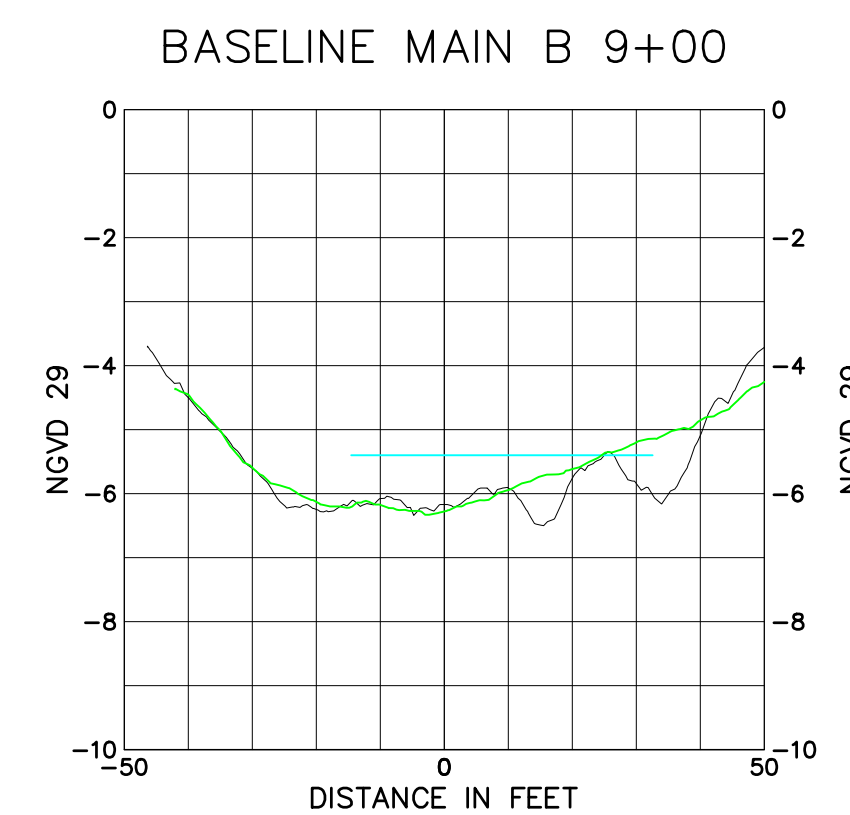
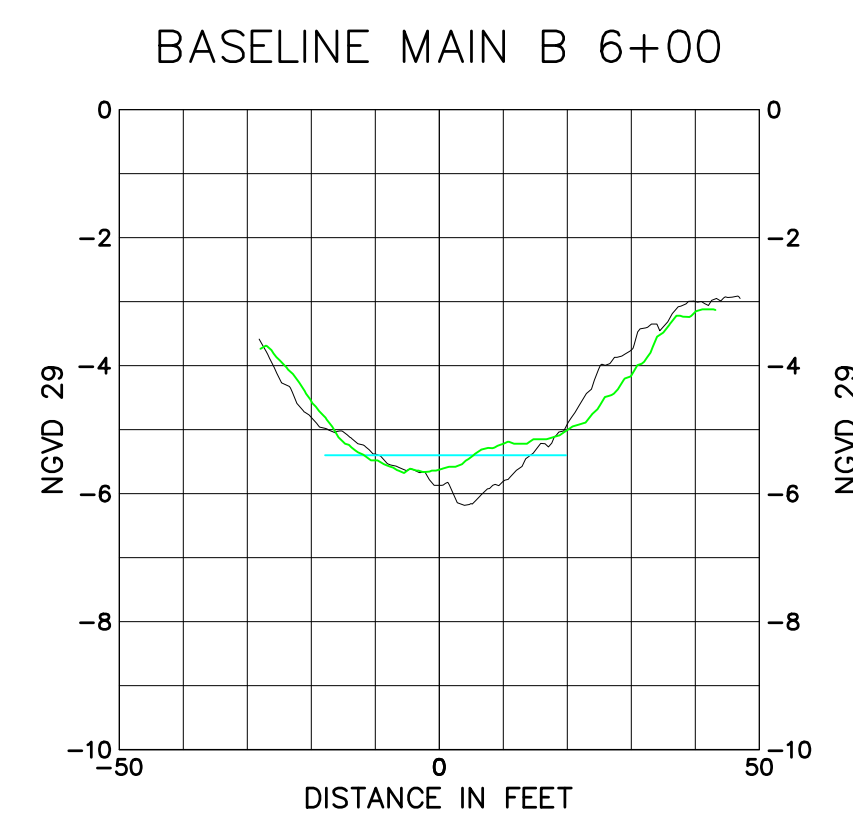
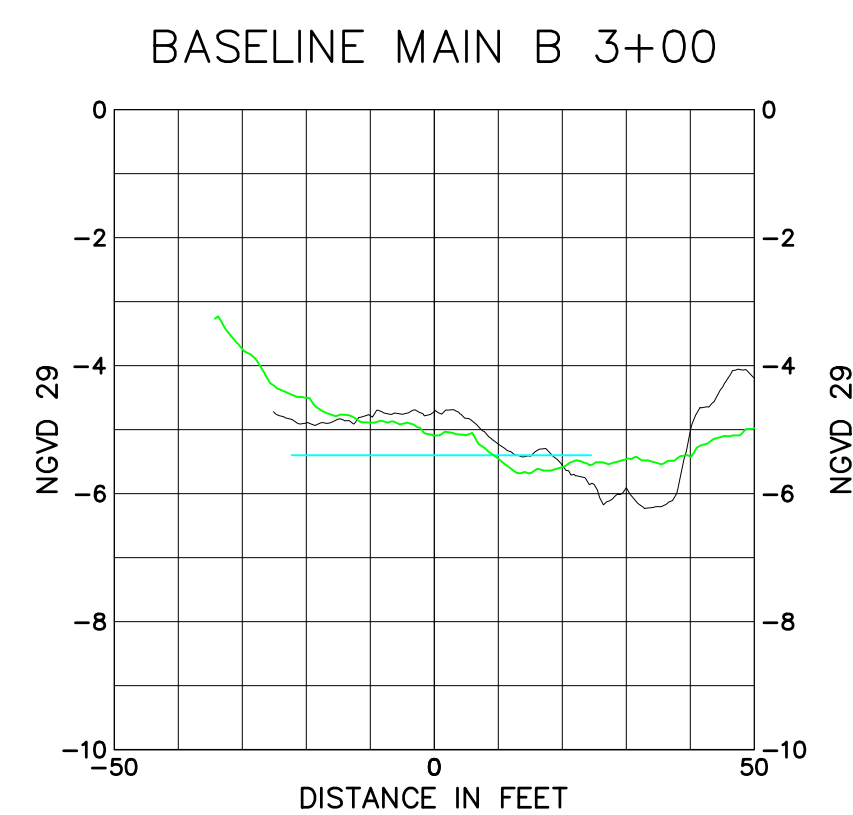
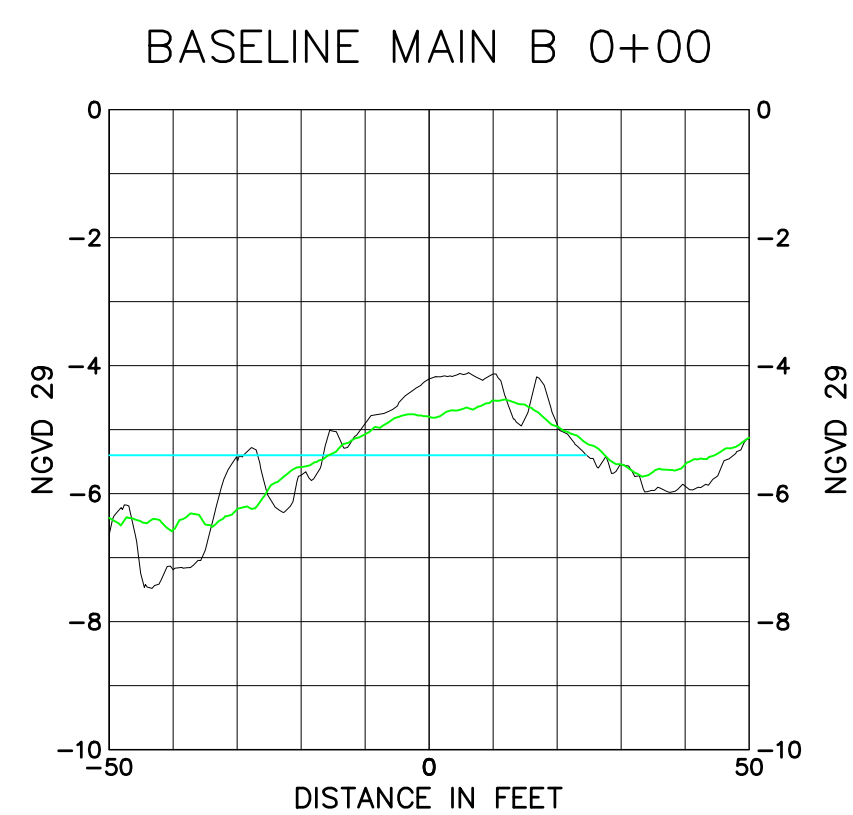
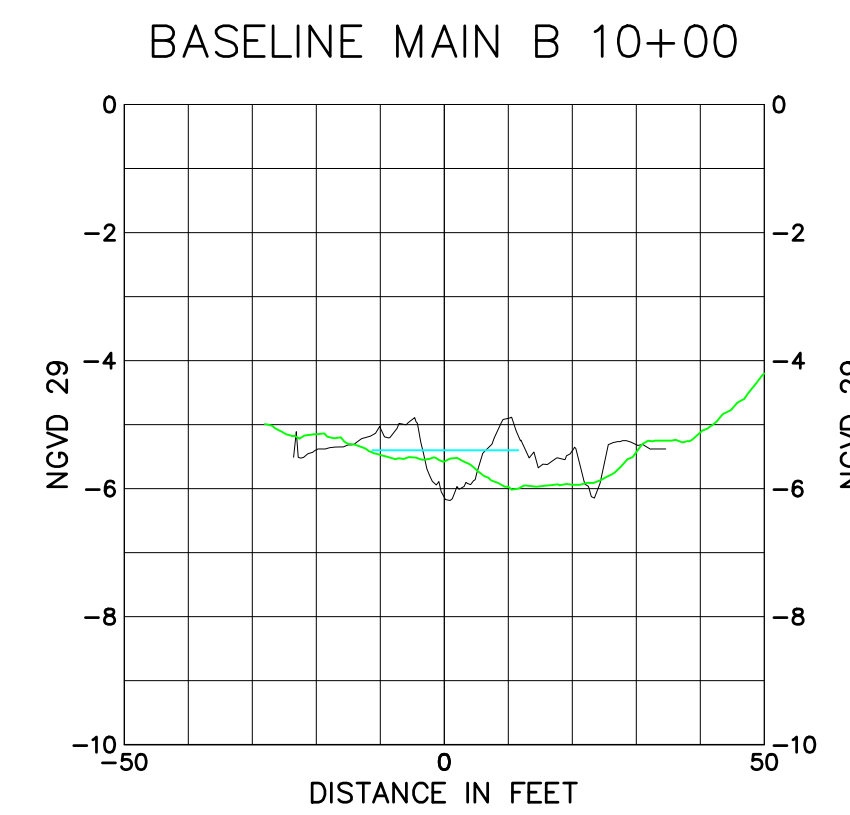
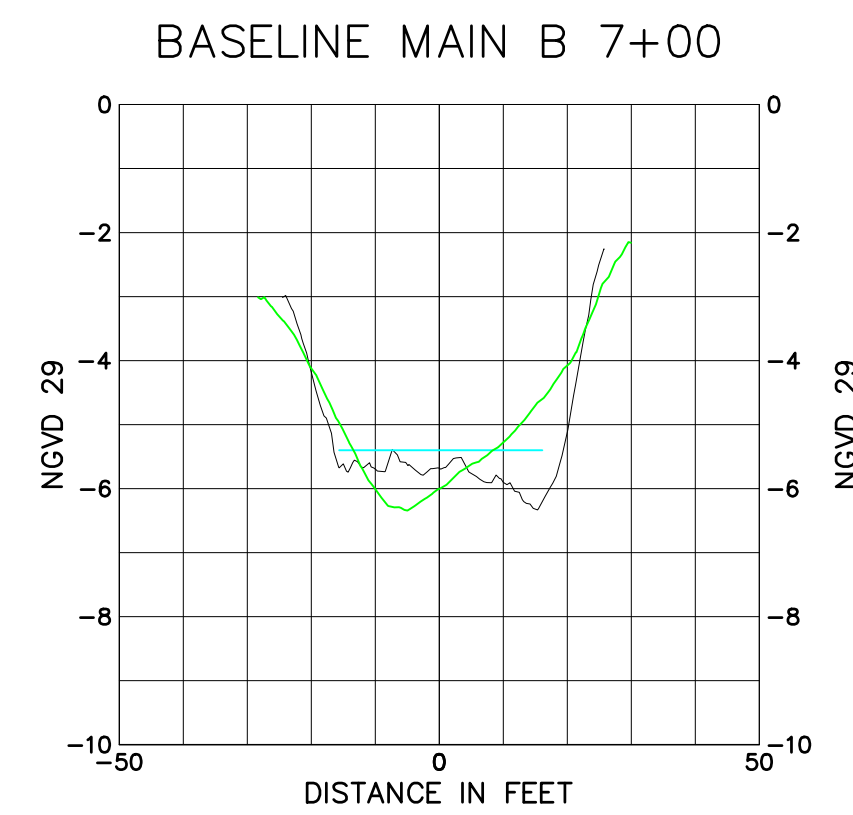
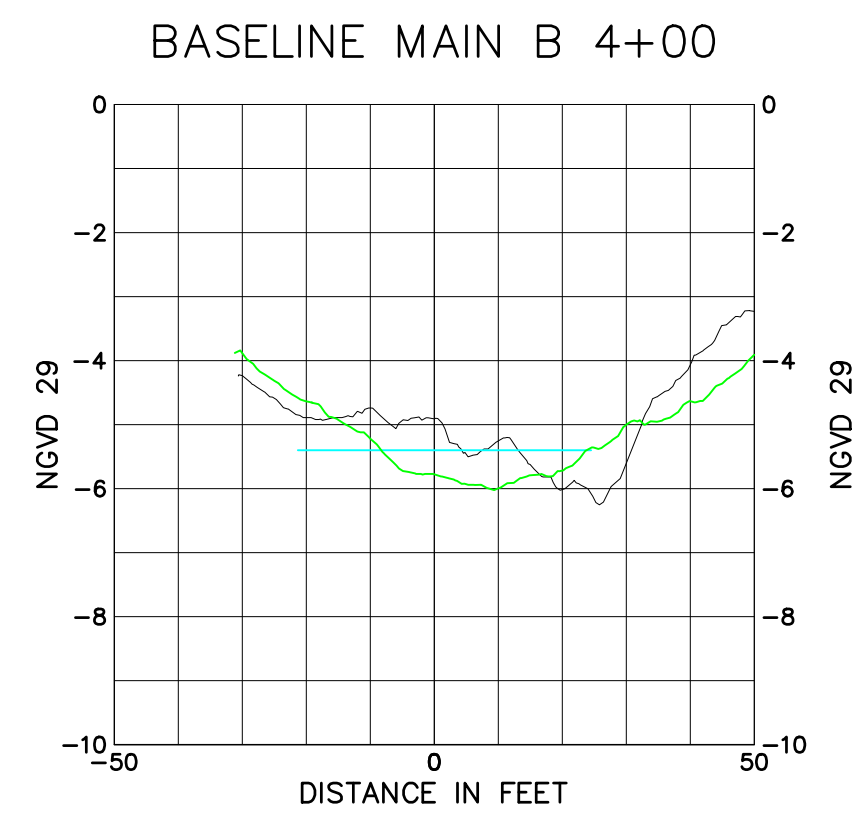
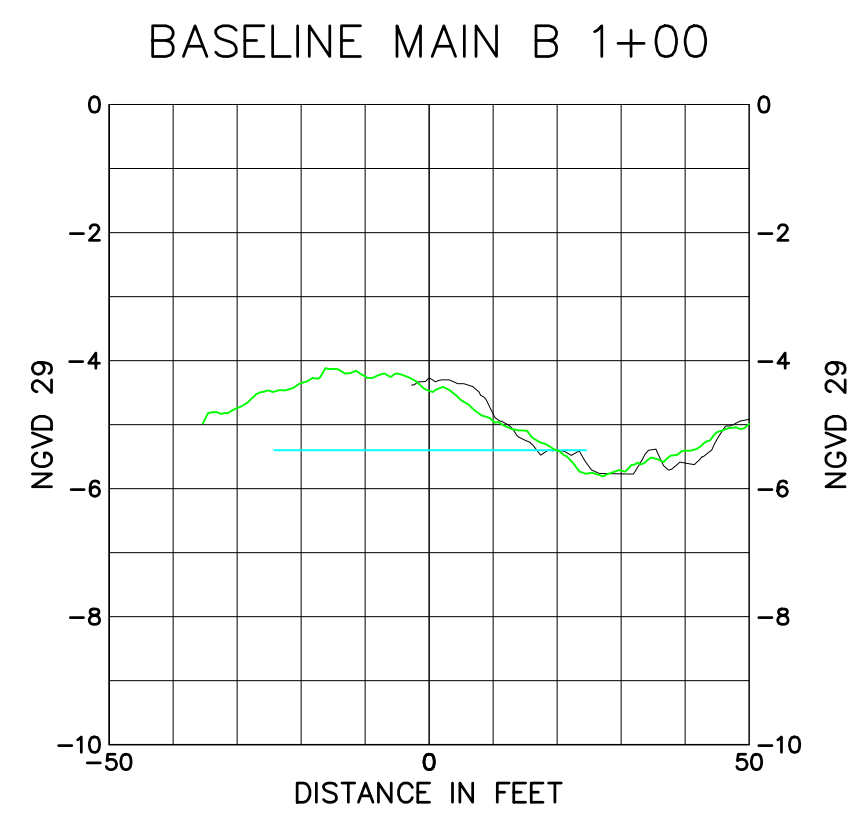
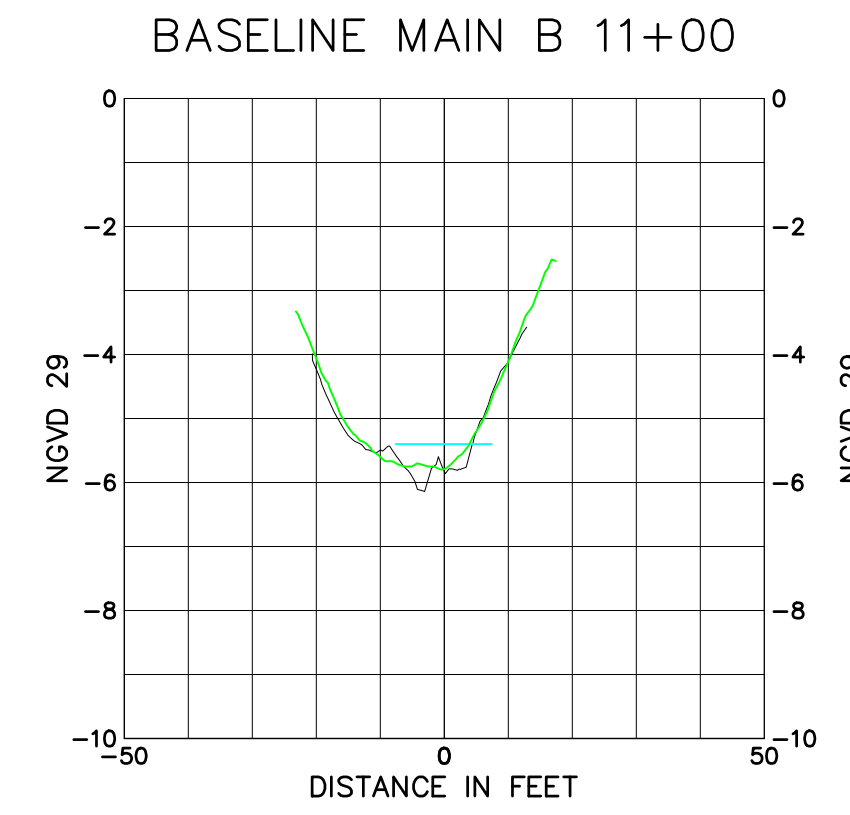
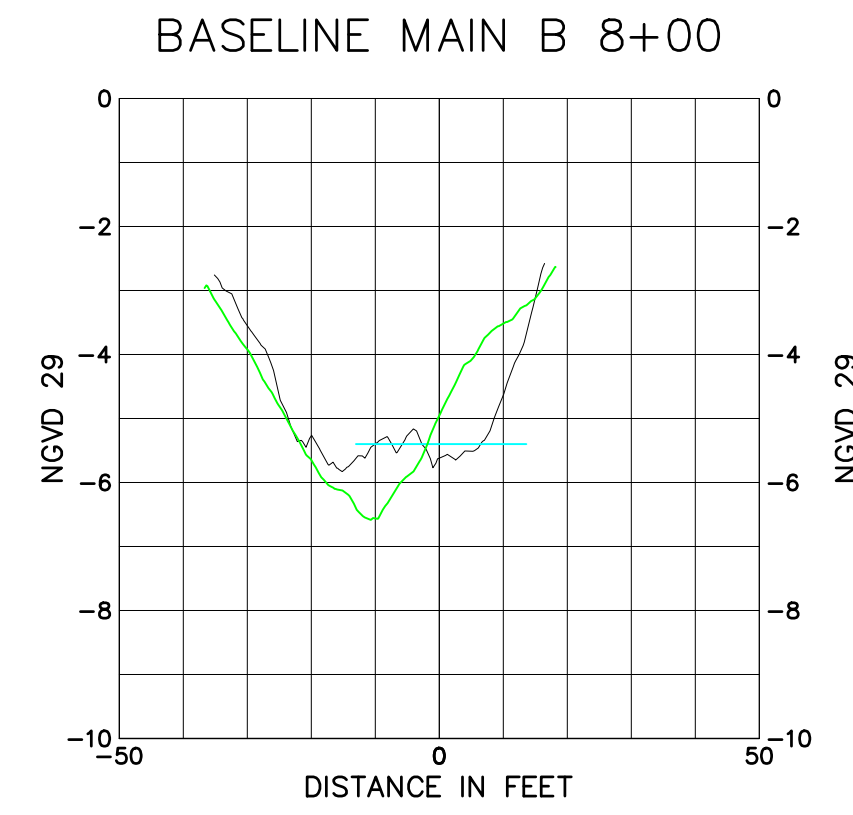
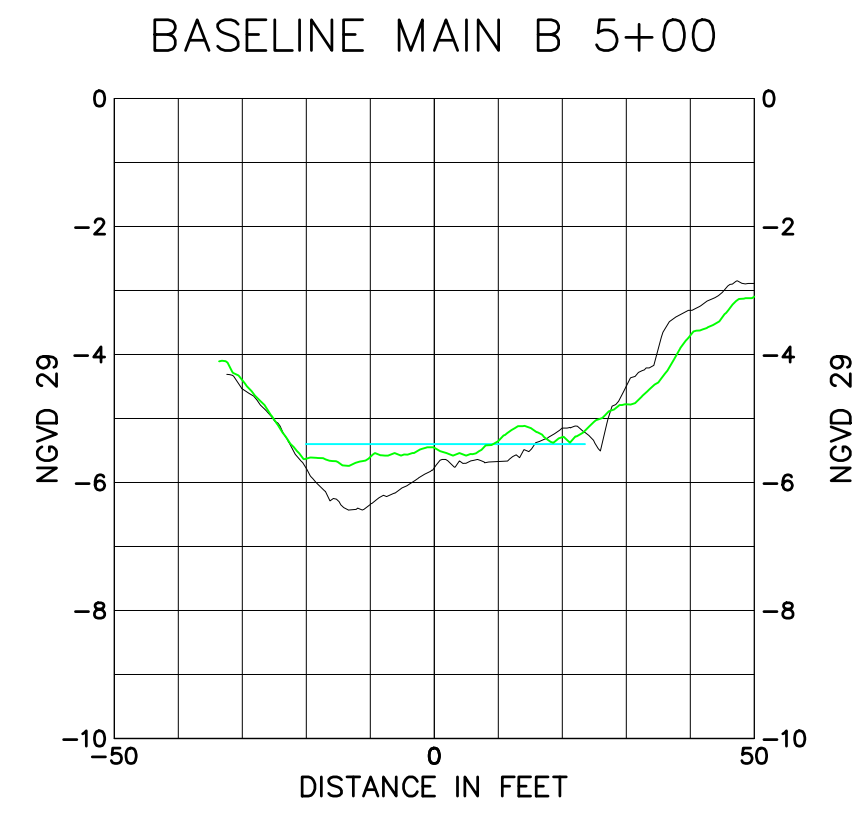


BASELINE MAIN B

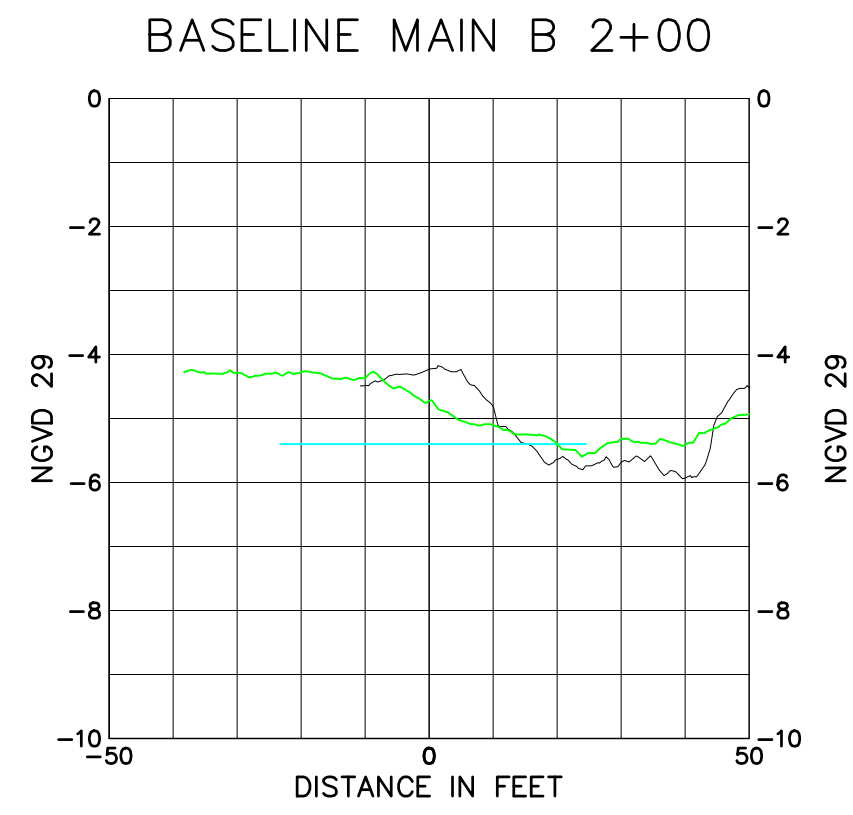

LEGEND

- JULY 2019
- 2011/2012 DATA
- DESIGN DEPTH

SEE SHEET 1 FOR NOTES



JOHN R. MORGAN II, PSM
FLORIDA CERTIFICATION #3520

Morgan & Eklund Inc.
PROFESSIONAL SURVEY CONSULTANTS

4909 US HIGHWAY #1
VERO BEACH, FL 32967
PHONE: (772) 388-5364
FAX: (772) 388-3165

1612 NW 2ND AVENUE
SUITE 3
BOCA RATON, FL 33432
PHONE: (954) 421-6882
FAX: (954) 421-0425

LB #4298

CERTIFICATE OF SURVEYOR - I HEREBY CERTIFY THAT THE INFORMATION SHOWN HEREON IS IN ACCORDANCE WITH A RECENT FIELD SURVEY MADE UNDER MY DIRECTION, AND THAT IT IS TRUE AND CORRECT TO THE BEST OF MY KNOWLEDGE AND BELIEF, AND MEETS THE STANDARDS OF PRACTICE AS SET FORTH BY THE FLORIDA BOARD OF PROFESSIONAL LAND SURVEYORS IN CHAPTER 61-17, FLORIDA ADMINISTRATIVE CODE, PURSUANT TO SECTION 472.027, FLORIDA STATUTES.

JOHN R. MORGAN II, PLS
PROFESSIONAL LAND SURVEYOR #3520
STATE OF FLORIDA

CROSS SECTION VIEW (NGVD 29)

BATHYMETRIC SURVEY OF EAST NAPLES BAY
COLLIER COUNTY, FLORIDA
- FOR -
STANTEC CONSULTING SERVICES, INC.

COMMISSION NO.
35710-1


SCALE
AS SHOWN

DATE
8/5/19


DRAWN BY LFP	CHECKED BY JRM	FIELD BOOK PAGE NO.	SEE COVER	DATE OF SURVEY 7/12/19	SHEET 7 of 32
-----------------	-------------------	------------------------	--------------	---------------------------	---------------

BASELINE MAIN B1


BASELINE MAIN B-1 2+00

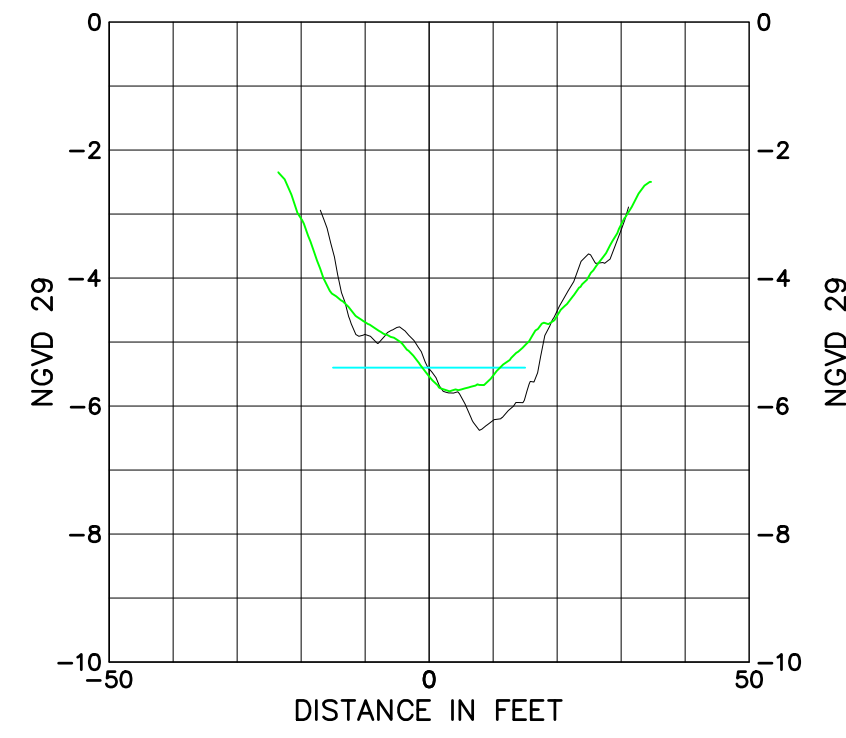


BASELINE MAIN B-1 4+20

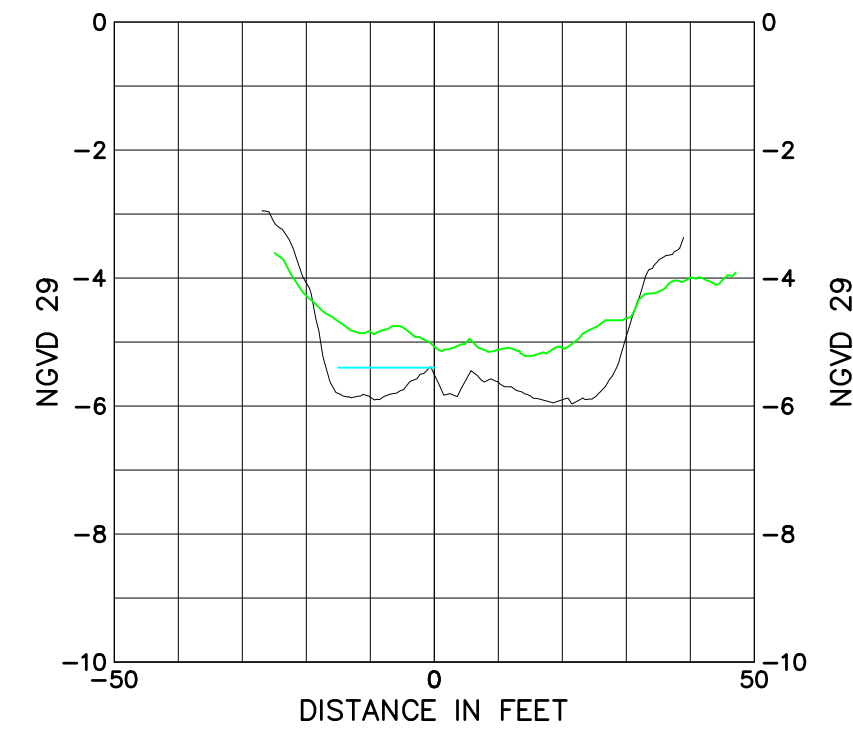


BASELINE MAIN B-1 1+00

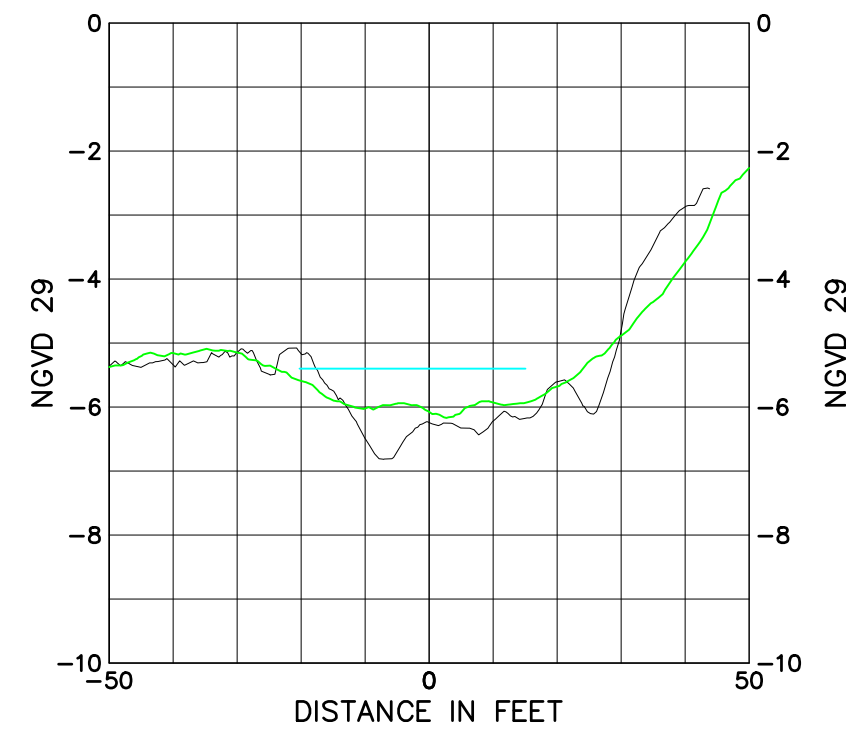



BASELINE MAIN B-1 4+00

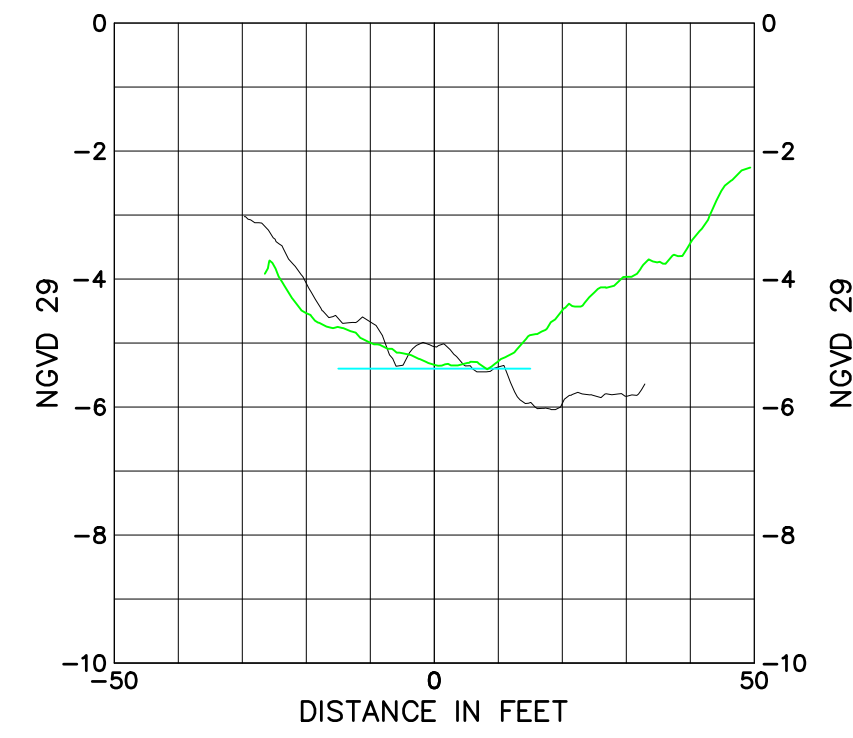

BASELINE MAIN B-1 0+00

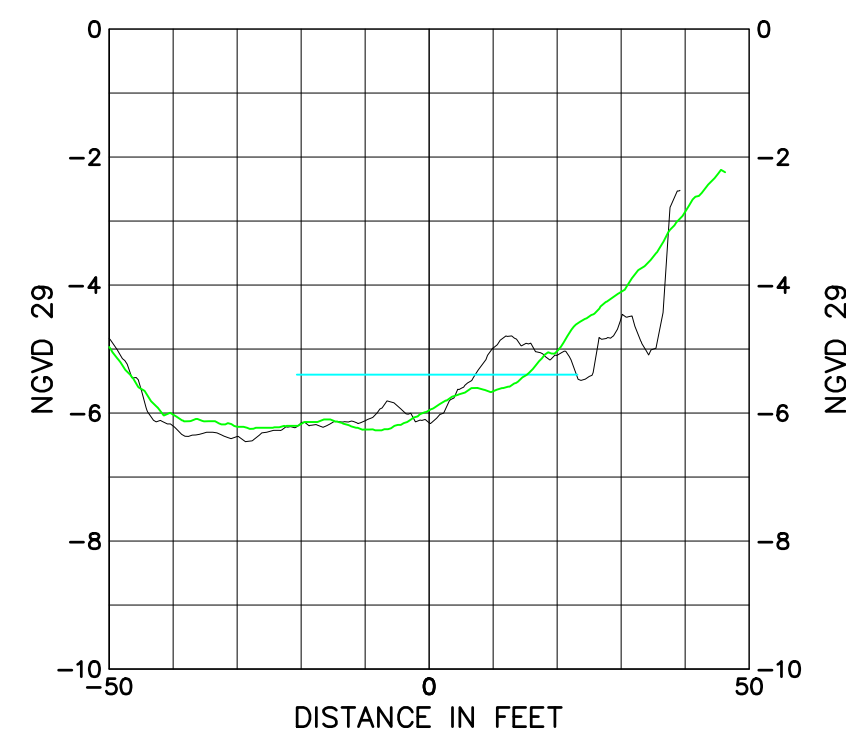

BASELINE MAIN B-1 3+00

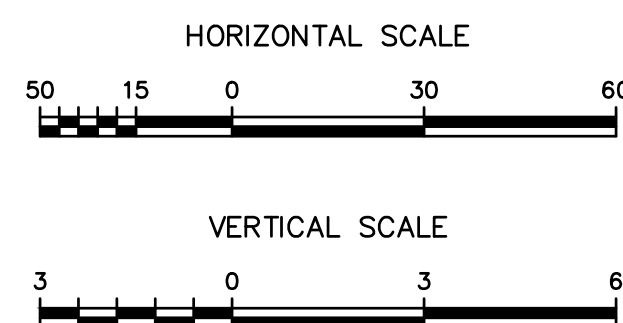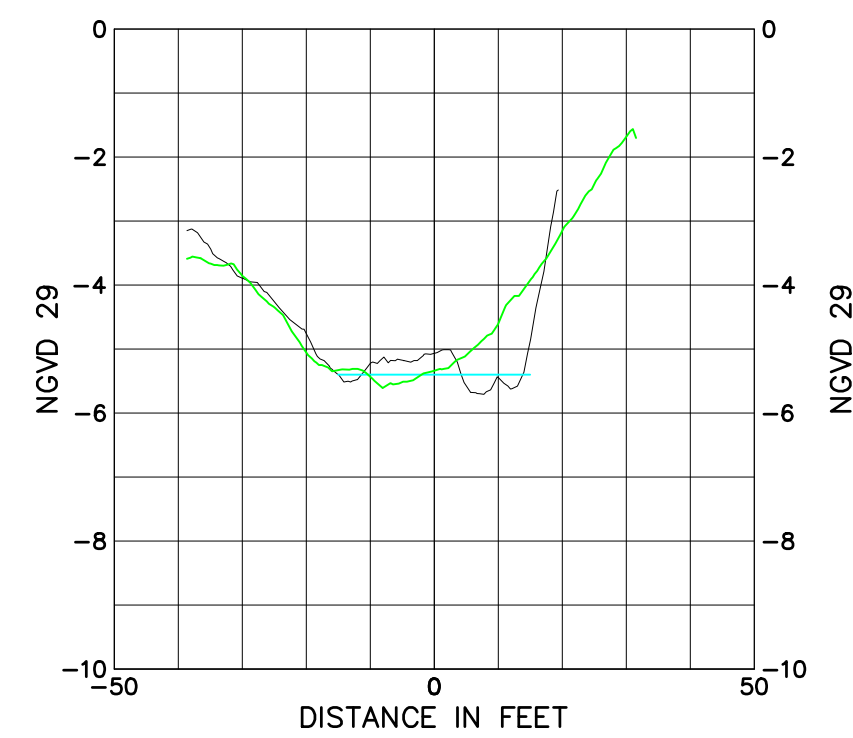

LEGEND

- JULY 2019
- 2011/2012 DATA
- DESIGN DEPTH

SEE SHEET 1 FOR NOTES

Morgan & Eklund Inc.
PROFESSIONAL SURVEY CONSULTANTS

M&E

4909 US HIGHWAY #1
 VERO BEACH, FL 32967
 PHONE: (772) 388-5364
 FAX: (772) 388-3165

1612 NW 2ND AVENUE
 SUITE 3
 BOCA RATON, FL 33432
 PHONE: (954) 421-6882
 FAX: (954) 421-0425

JOHN R. MORGAN II, PSM
 FLORIDA CERTIFICATION #3520

LB #4298

















CERTIFICATE OF SURVEYOR - I HEREBY CERTIFY THAT THE INFORMATION SHOWN HEREON IS IN ACCORDANCE WITH A RECENT FIELD SURVEY MADE UNDER MY DIRECTION, AND THAT IT IS TRUE AND CORRECT TO THE BEST OF MY KNOWLEDGE AND BELIEF, AND MEETS THE STANDARDS OF PRACTICE AS SET FORTH BY THE FLORIDA BOARD OF PROFESSIONAL LAND SURVEYORS IN CHAPTER 54-17, FLORIDA ADMINISTRATIVE CODE, PURSUANT TO SECTION 472.027, FLORIDA STATUTES.

JOHN R. MORGAN II, PLS
 PROFESSIONAL LAND SURVEYOR #3520
 STATE OF FLORIDA


CROSS SECTION VIEW (NGVD 29)				COMMISSION NO. 35710-1
BATHYMETRIC SURVEY OF EAST NAPLES BAY COLLIER COUNTY, FLORIDA - FOR - STANTEC CONSULTING SERVICES, INC.				SCALE AS SHOWN
DATE 8/5/19				SHEET 8 of 32
DRAWN BY LFP	CHECKED BY JRM	FIELD BOOK PAGE NO.	SEE COVER	DATE OF SURVEY 7/12/19

as:\d\morg\35710-1\4461\35710-1.dwg, 20 Aug 2019, 1:22pm

BASELINE A

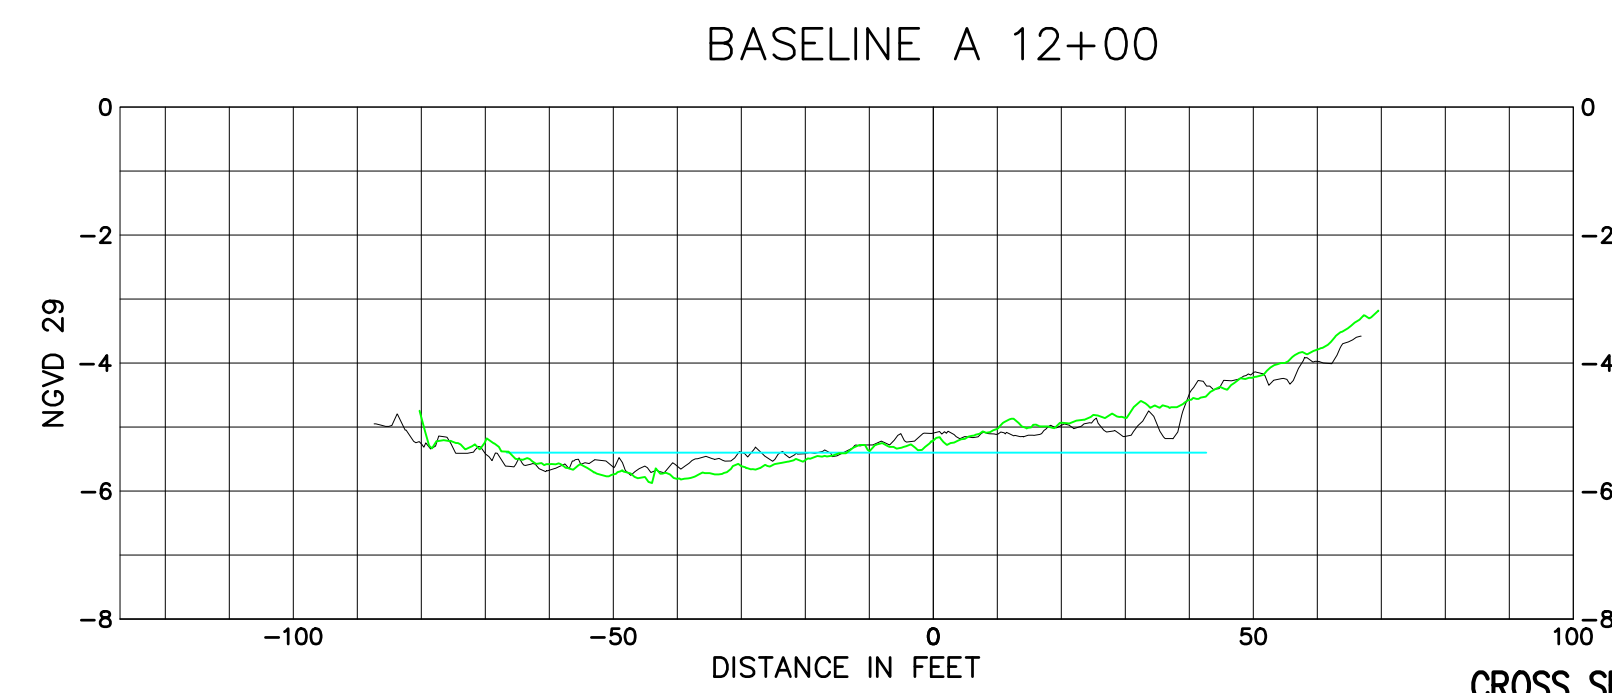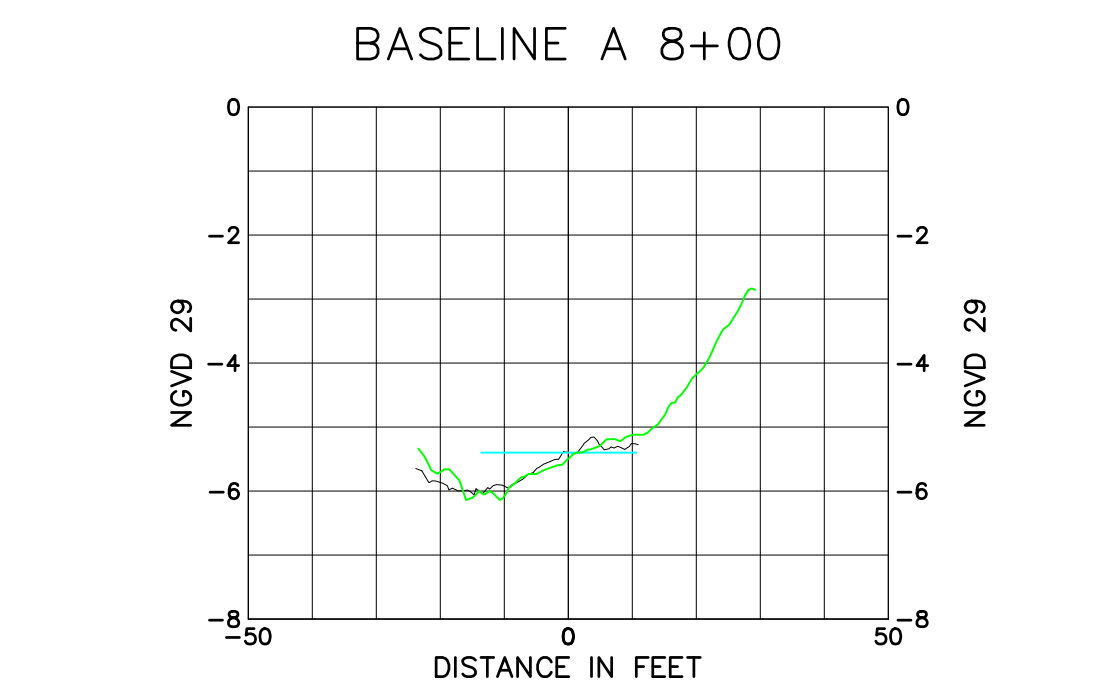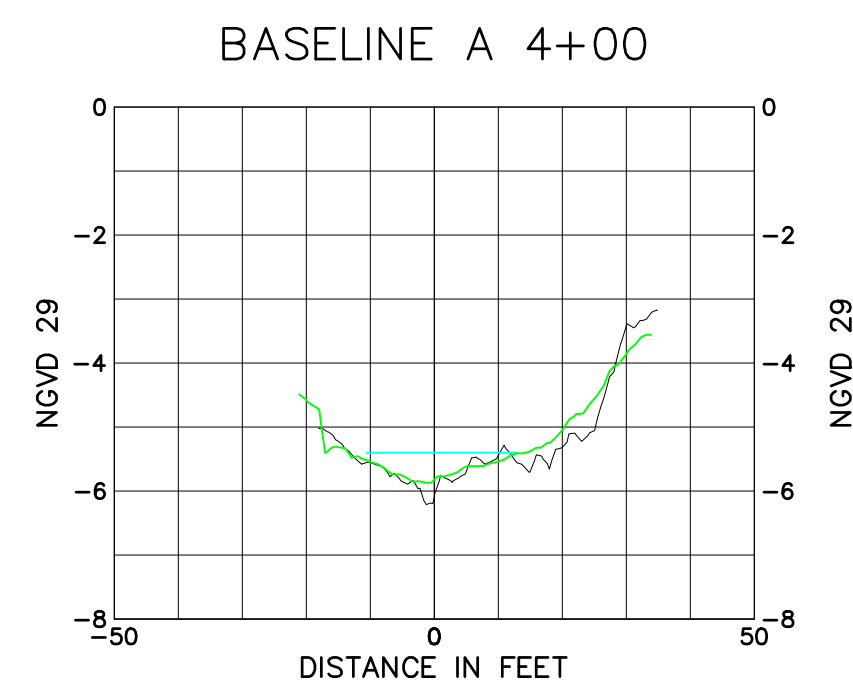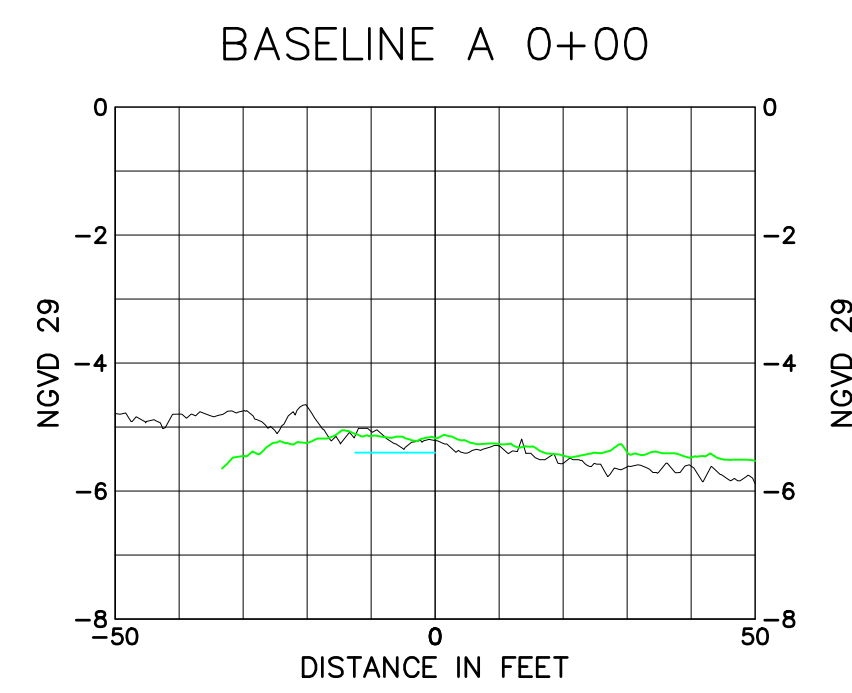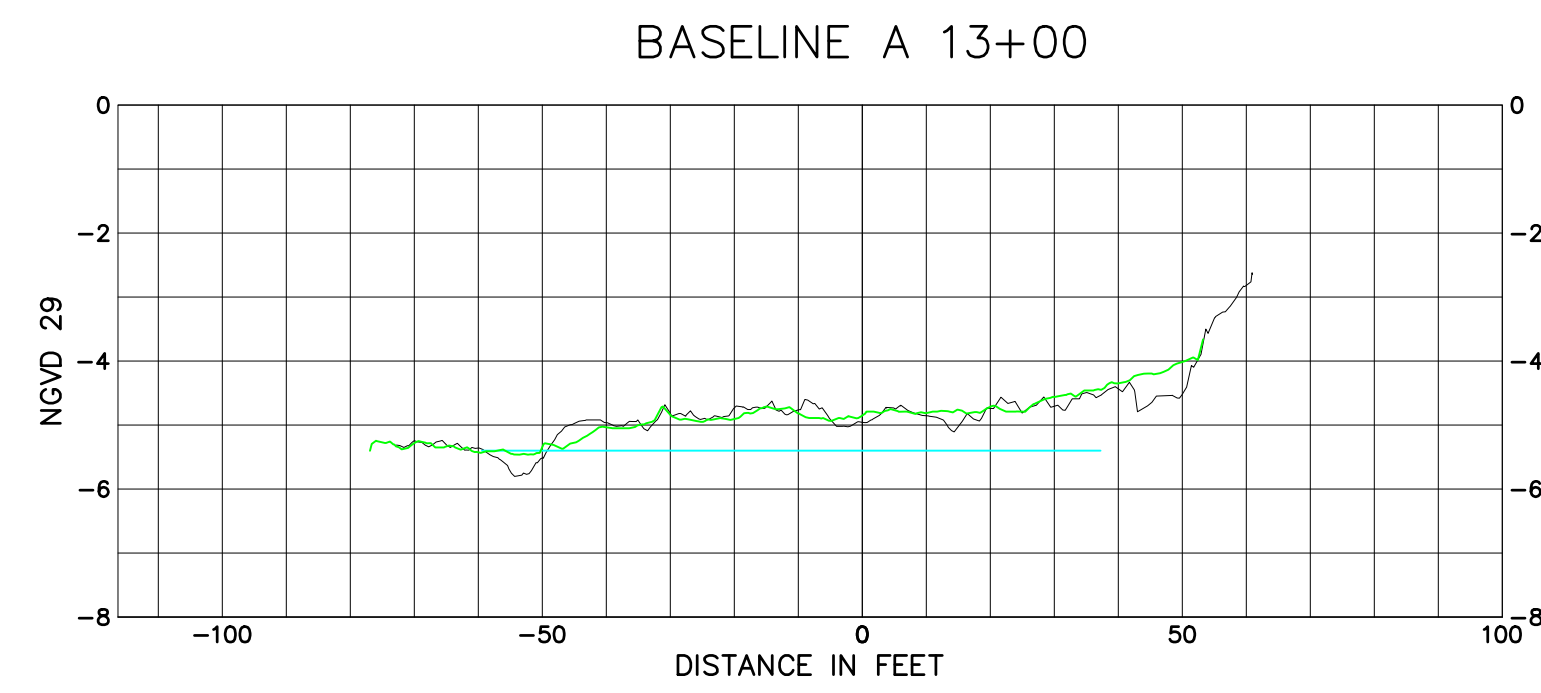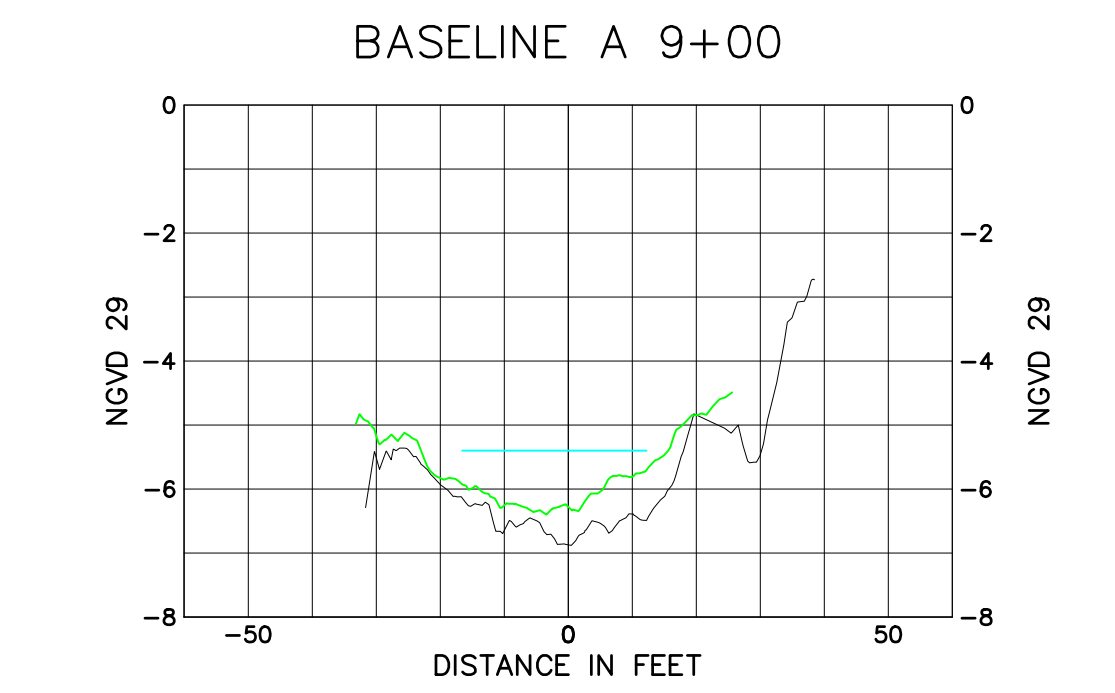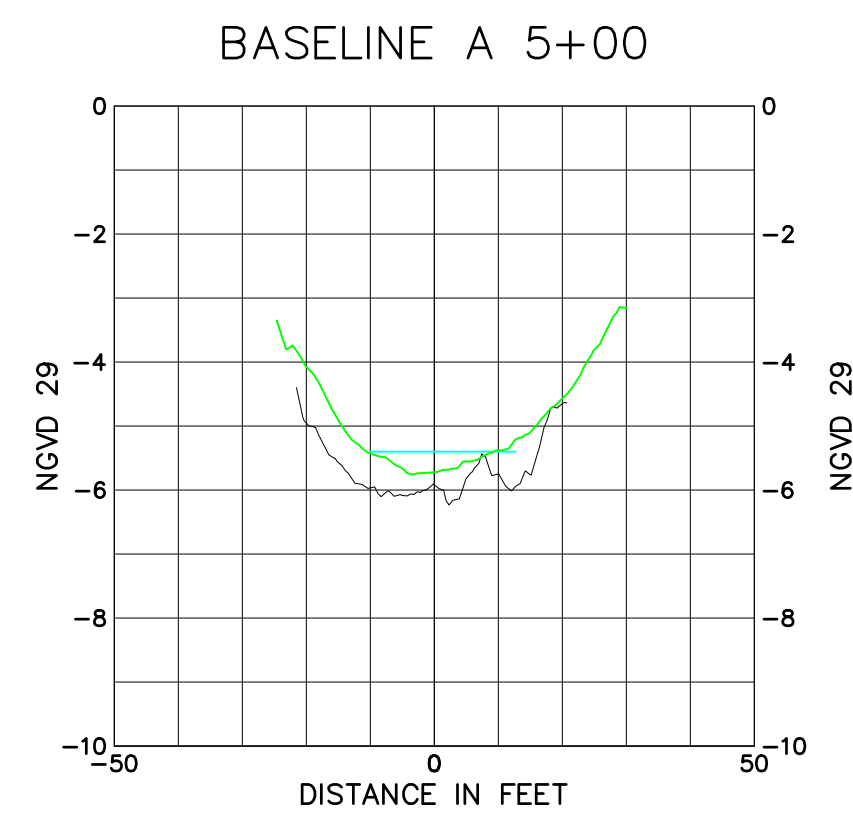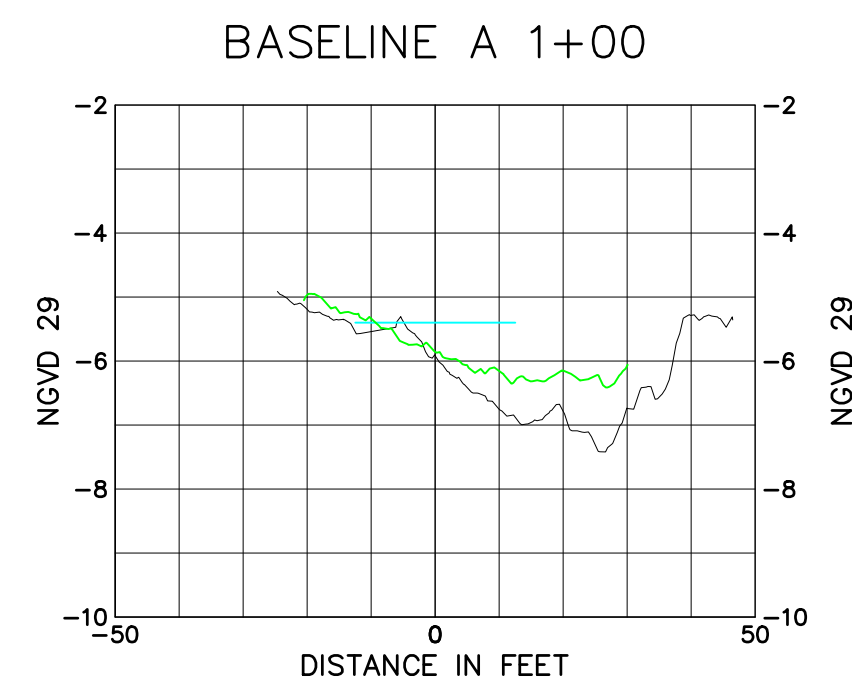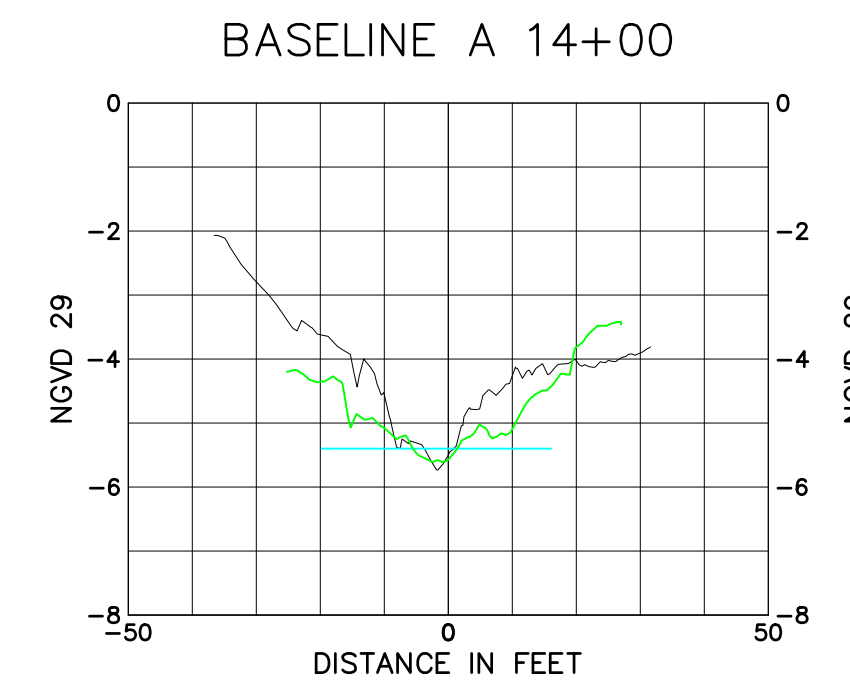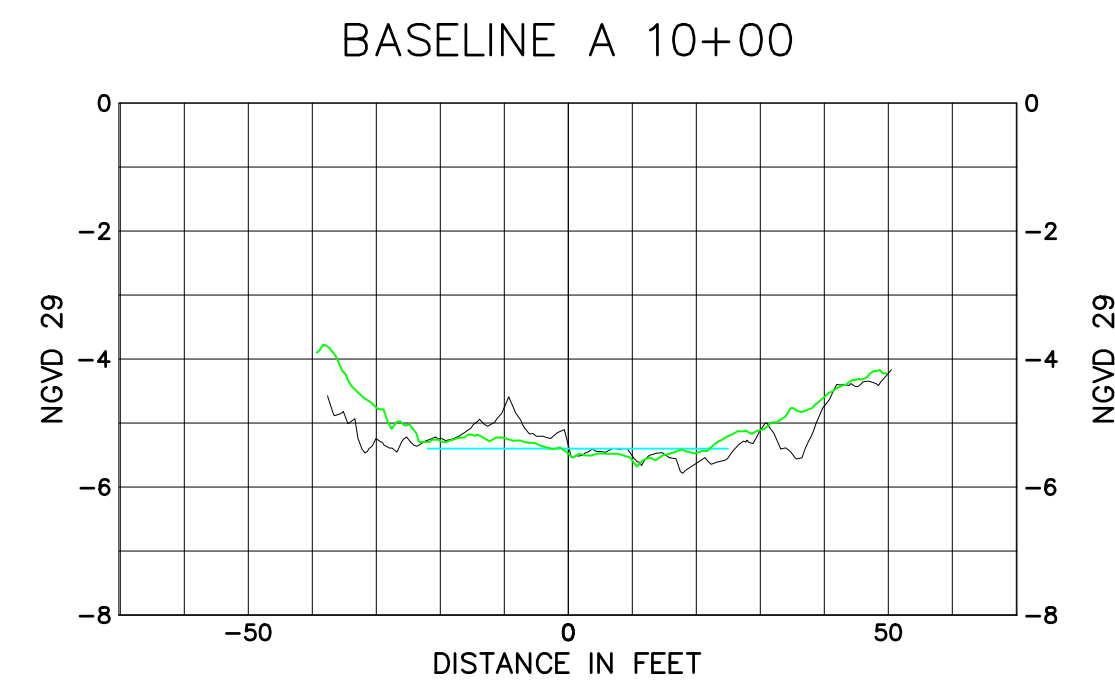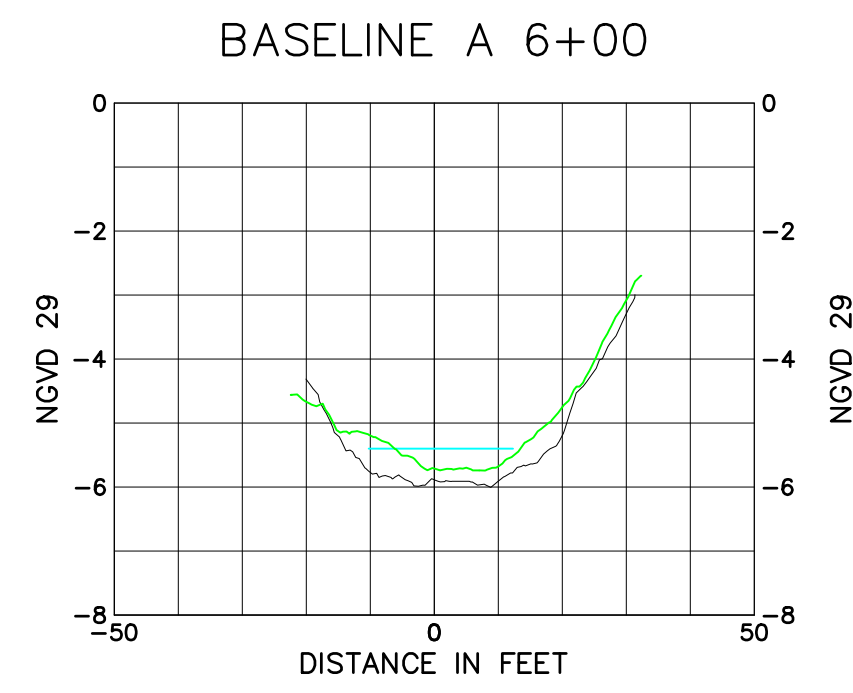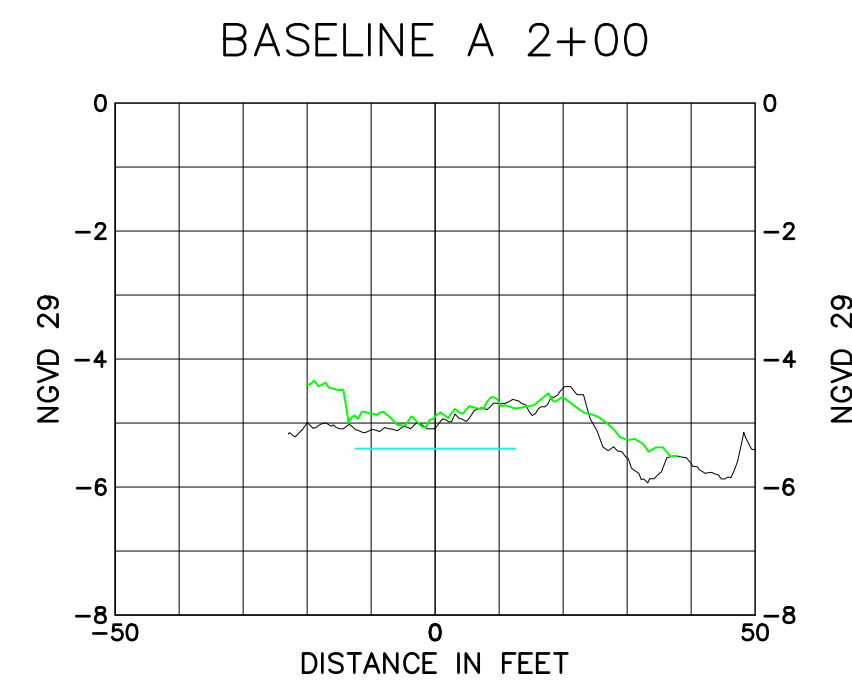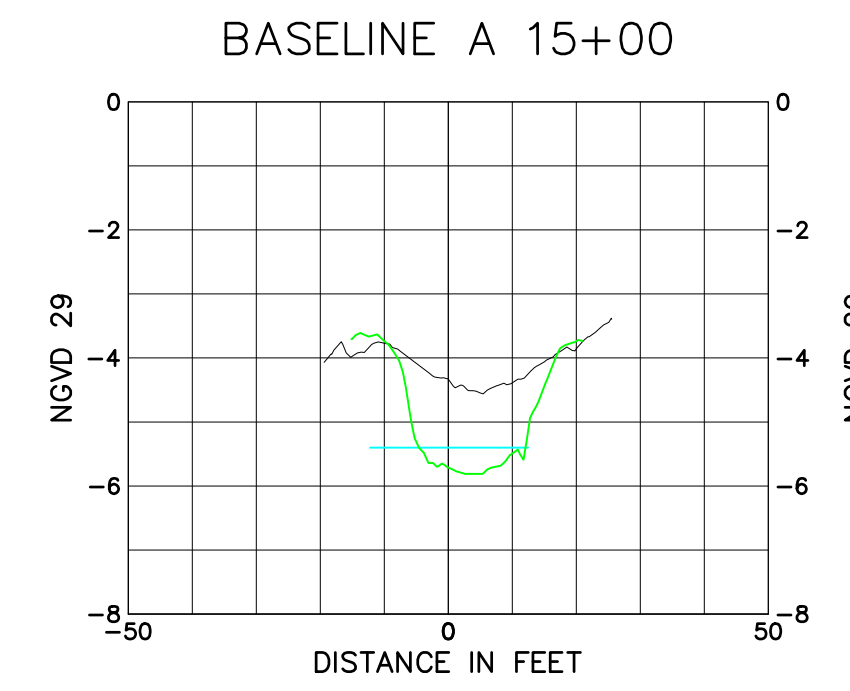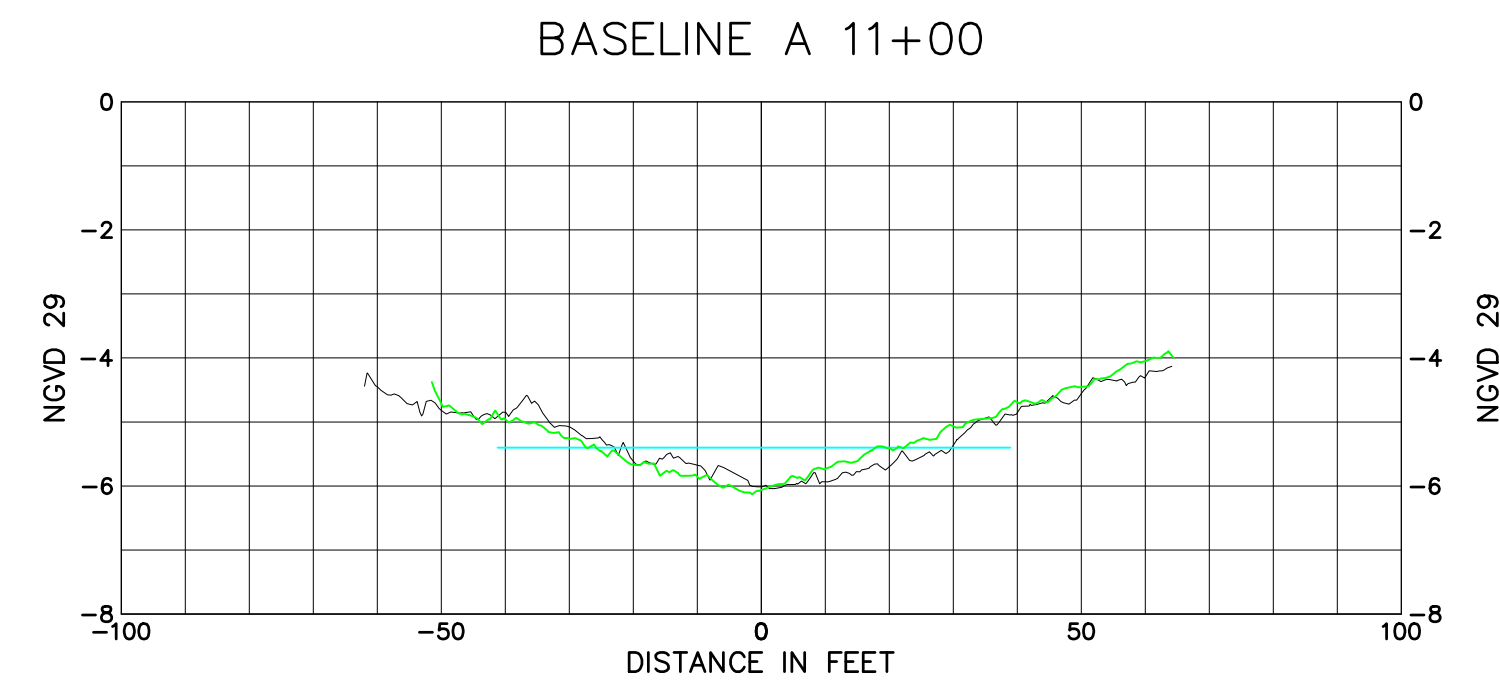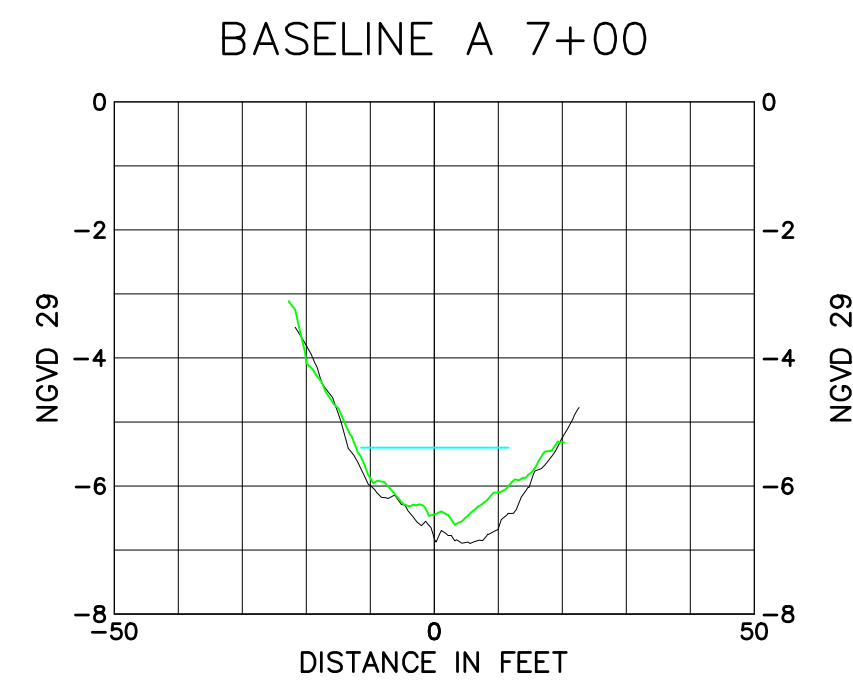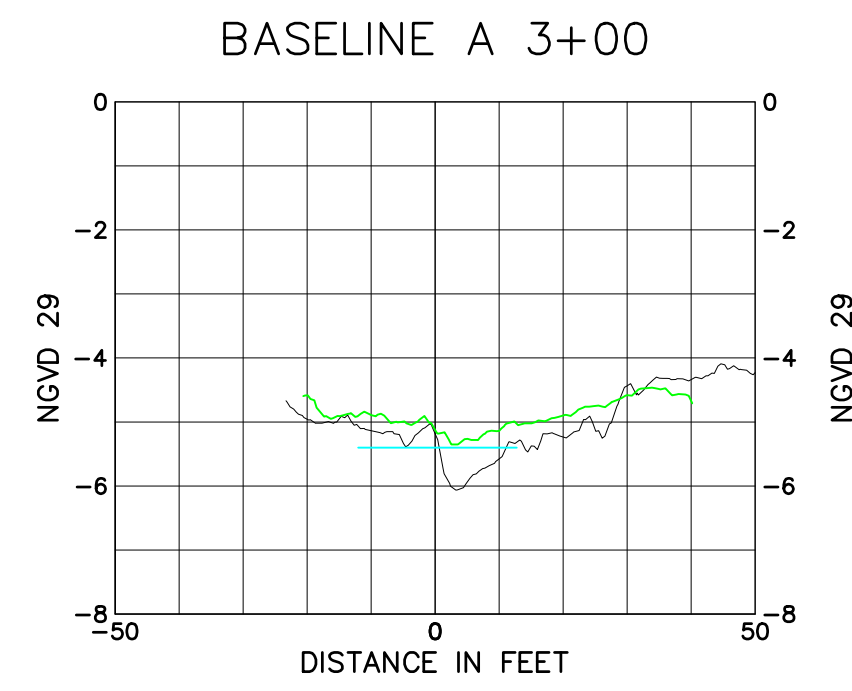

CROSS SECTION VIEW (NGVD 29)

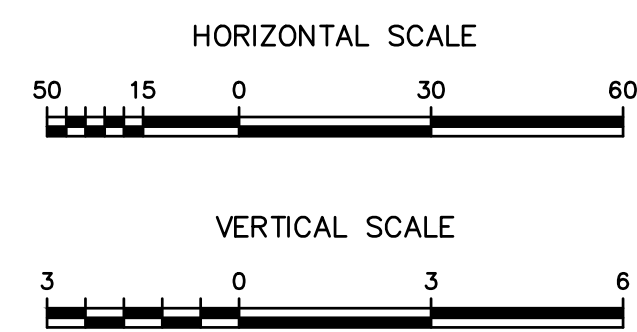

LEGEND
 ———— 2011/2012 DATA
 ———— 2011/2012 DATA
 ———— DESIGN DEPTH

SEE SHEET 1 FOR NOTES

Morgan & Eklund Inc.
 PROFESSIONAL SURVEY CONSULTANTS

4909 US HIGHWAY #1
 VERO BEACH, FL 32967
 PHONE: (772) 388-5364
 FAX: (772) 388-3165

1612 NW 2ND AVENUE
 SUITE 3
 BOCA RATON, FL 33432
 PHONE: (954) 421-6882
 FAX: (954) 421-0425

JOHN R. MORGAN II, PSM
 FLORIDA CERTIFICATION #3520

LB #4298

CERTIFICATE OF SURVEYOR - I HEREBY CERTIFY THAT THE INFORMATION SHOWN HEREON IS IN ACCORDANCE WITH A RECENT FIELD SURVEY MADE UNDER MY DIRECTION, AND THAT IT IS TRUE AND CORRECT TO THE BEST OF MY KNOWLEDGE AND BELIEF, AND MEETS THE STANDARDS OF PRACTICE AS SET FORTH BY THE FLORIDA BOARD OF PROFESSIONAL LAND SURVEYORS IN CHAPTER 61-17, FLORIDA ADMINISTRATIVE CODE, PURSUANT TO SECTION 472.027, FLORIDA STATUTES.

JOHN R. MORGAN II, PLS
 PROFESSIONAL LAND SURVEYOR #3520
 STATE OF FLORIDA















BATHYMETRIC SURVEY OF EAST NAPLES BAY
 COLLIER COUNTY, FLORIDA
 - FOR -
 STANTEC CONSULTING SERVICES, INC.

COMMISSION NO. 35710-1
 SCALE AS SHOWN
 DATE 8/5/19

DRAWN BY LFP
 CHECKED BY JRM
 FIELD BOOK PAGE NO.
 SEE COVER
 DATE OF SURVEY 7/12/19

SHEET 9 of 32

BASELINE A

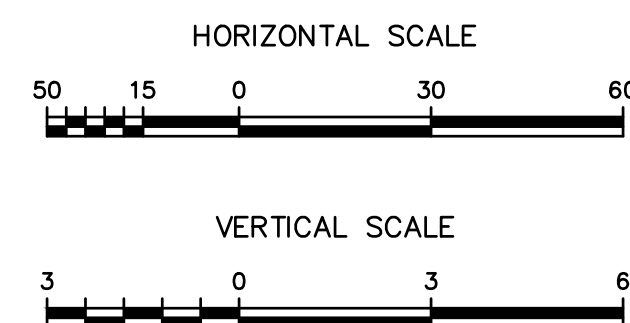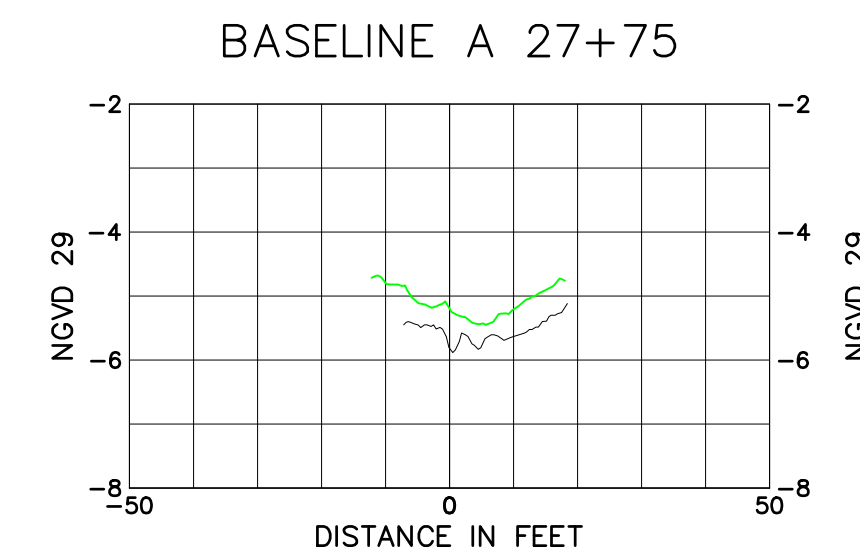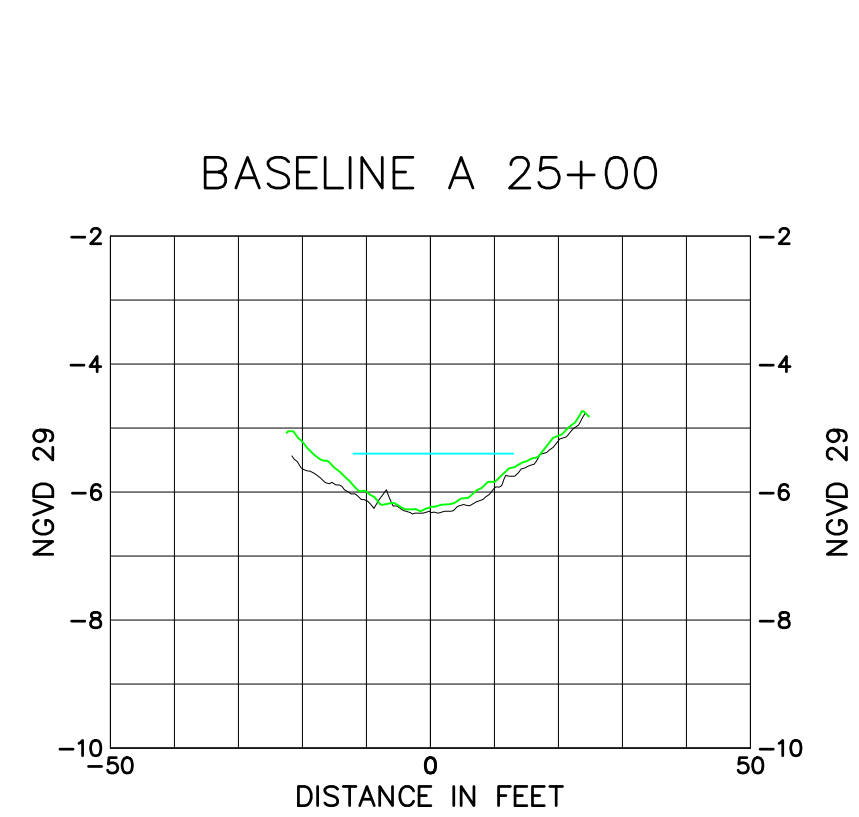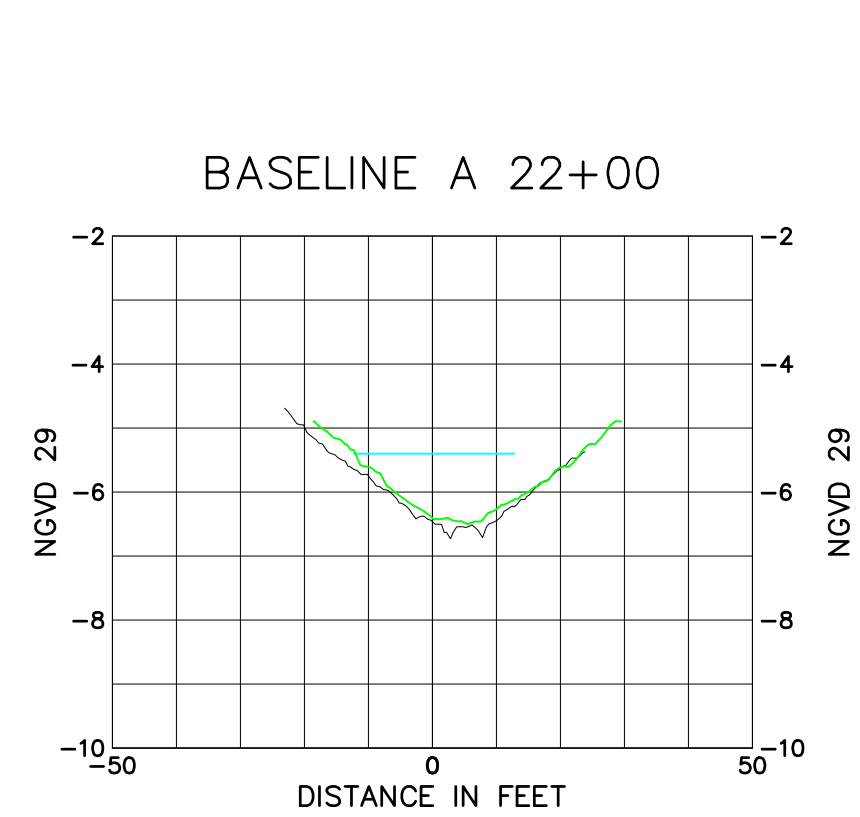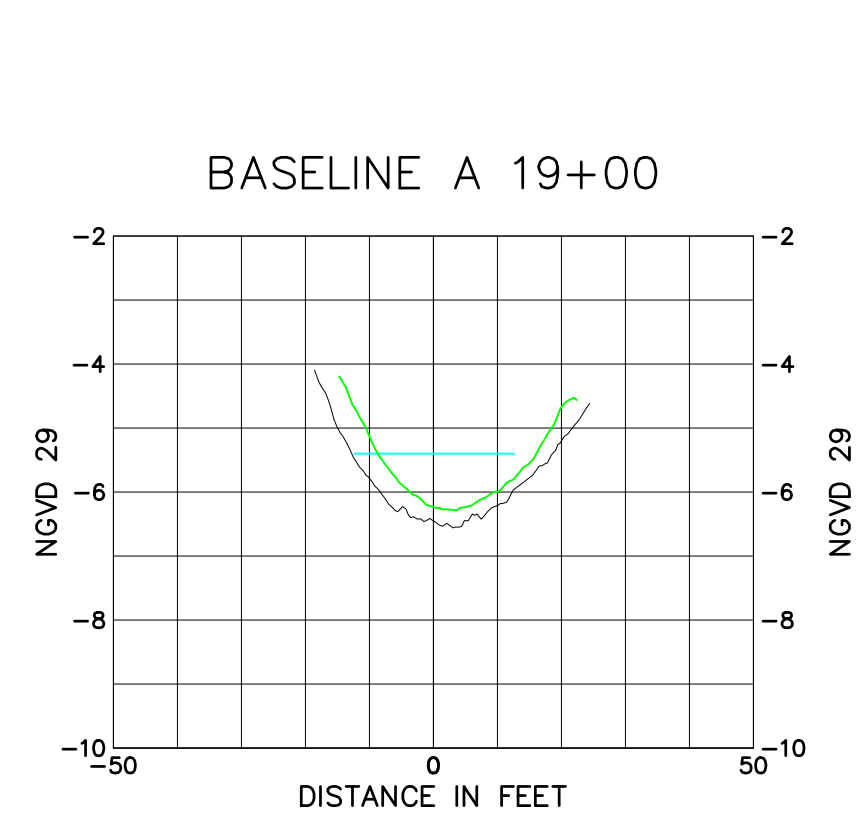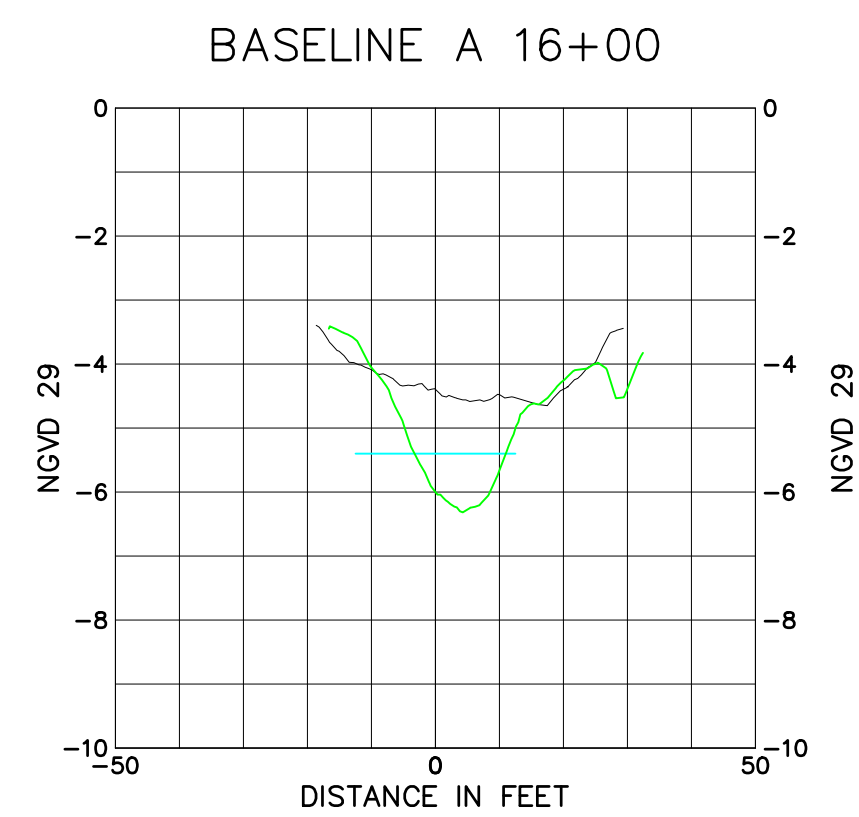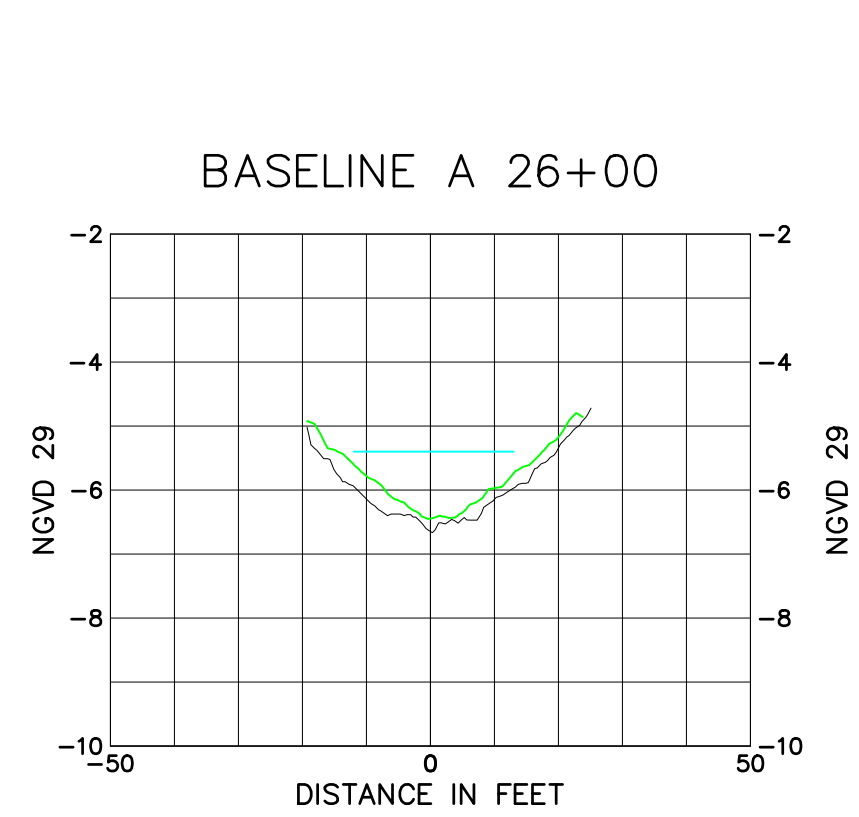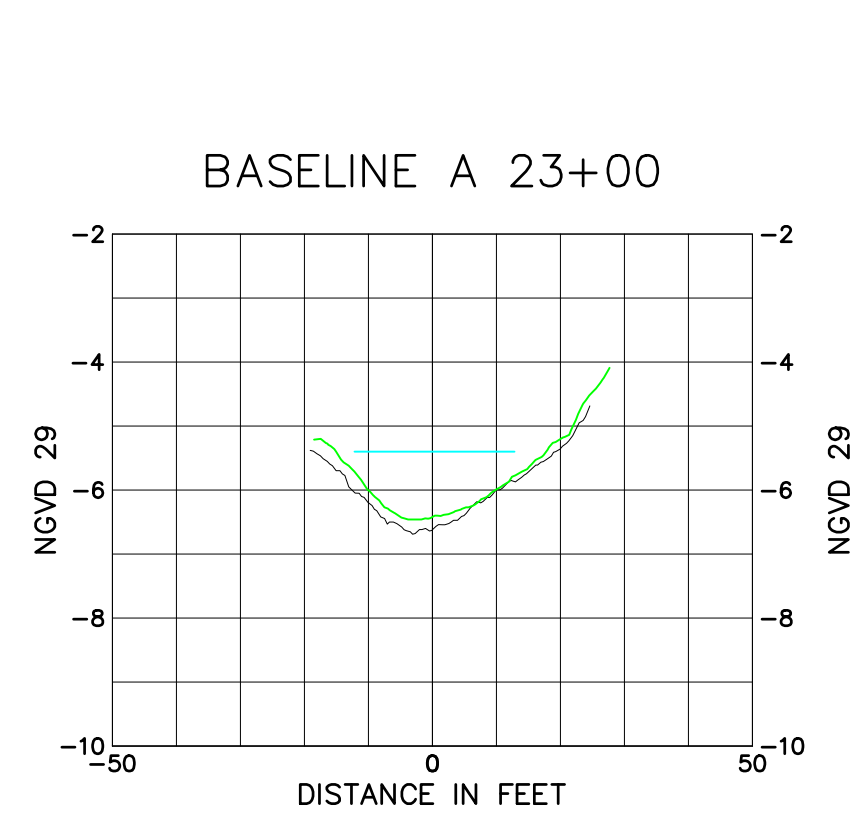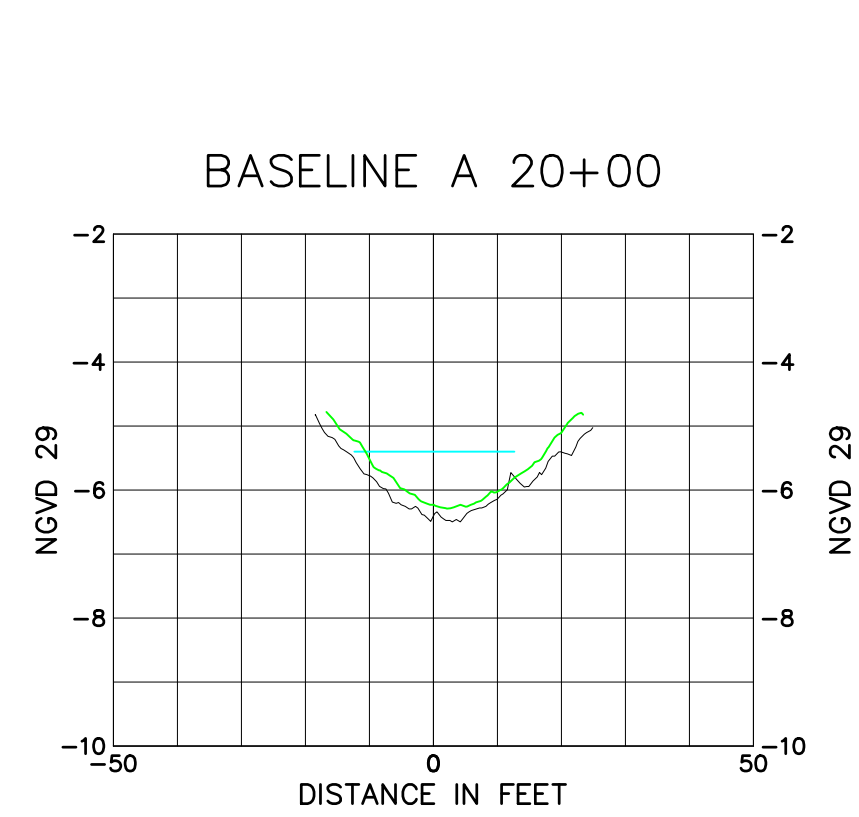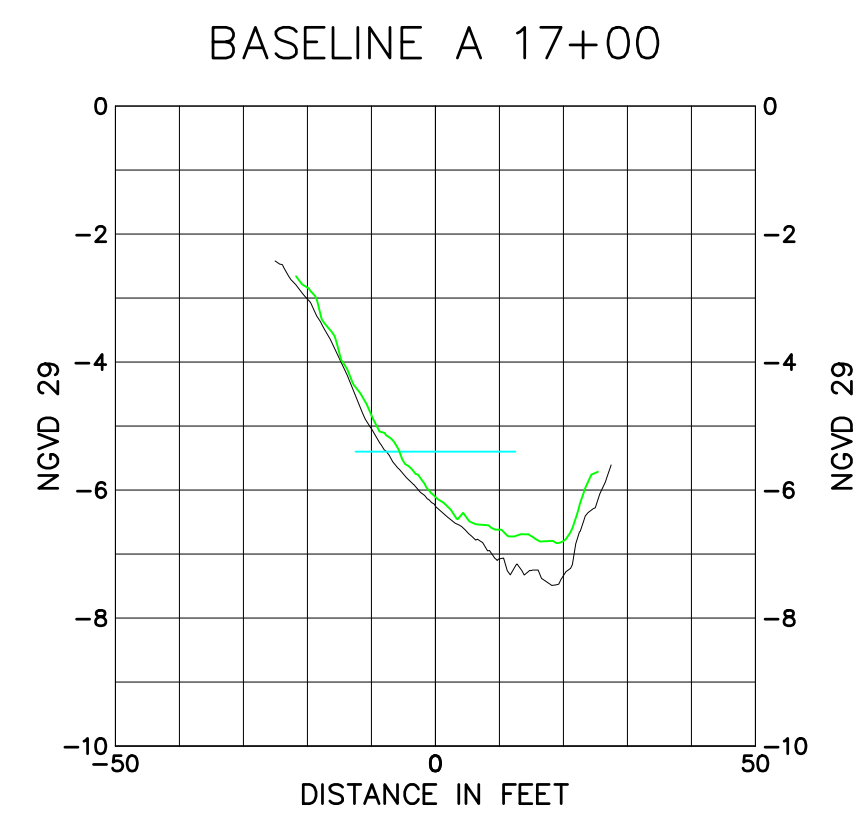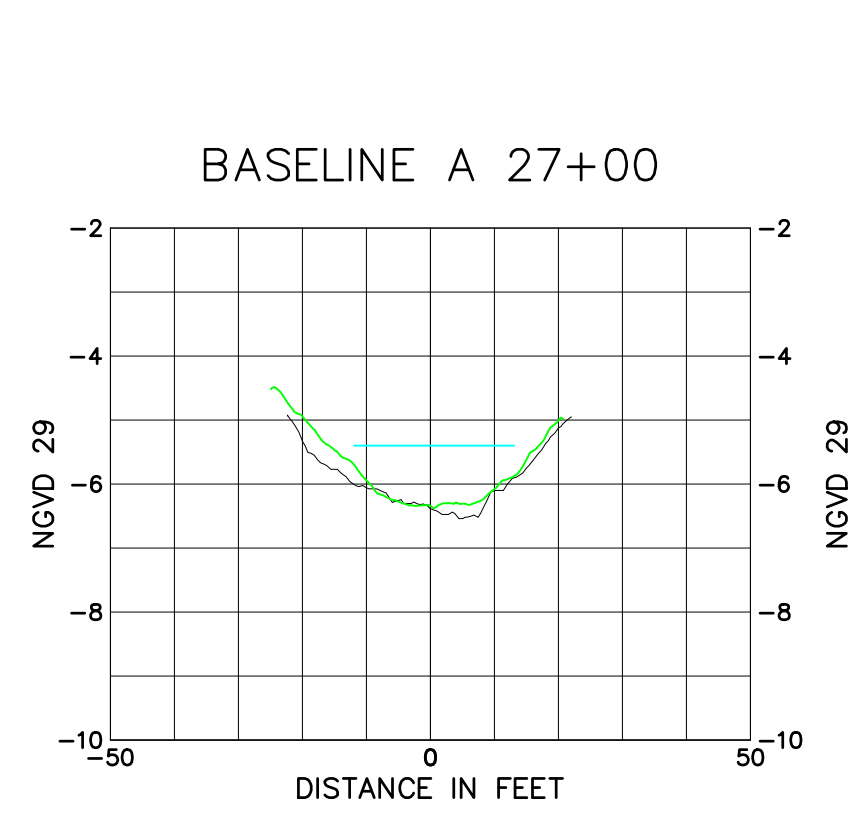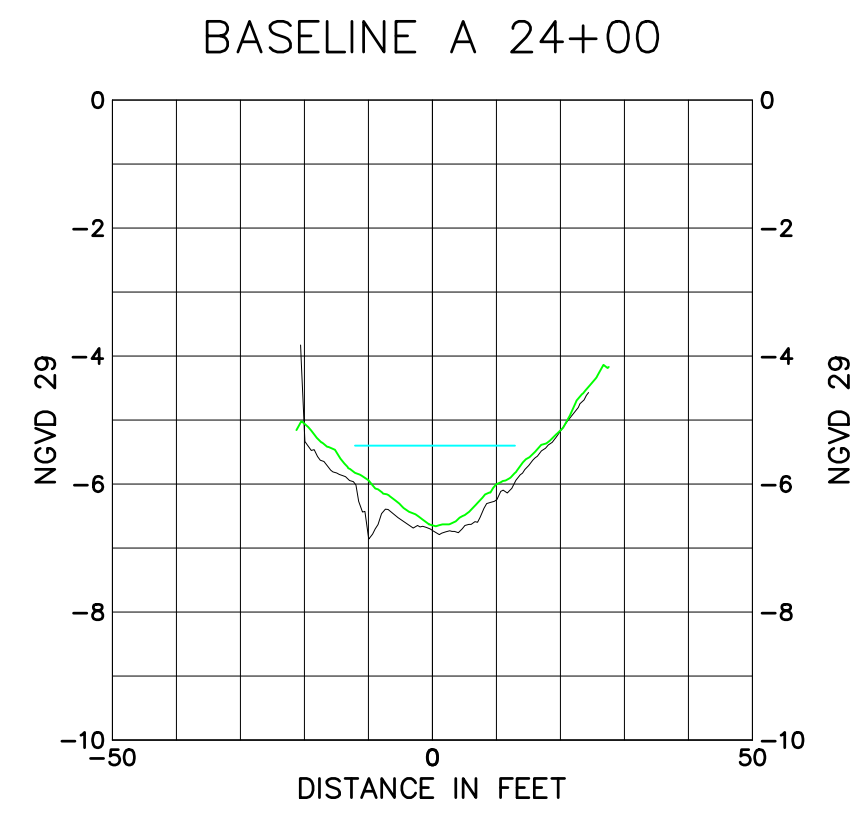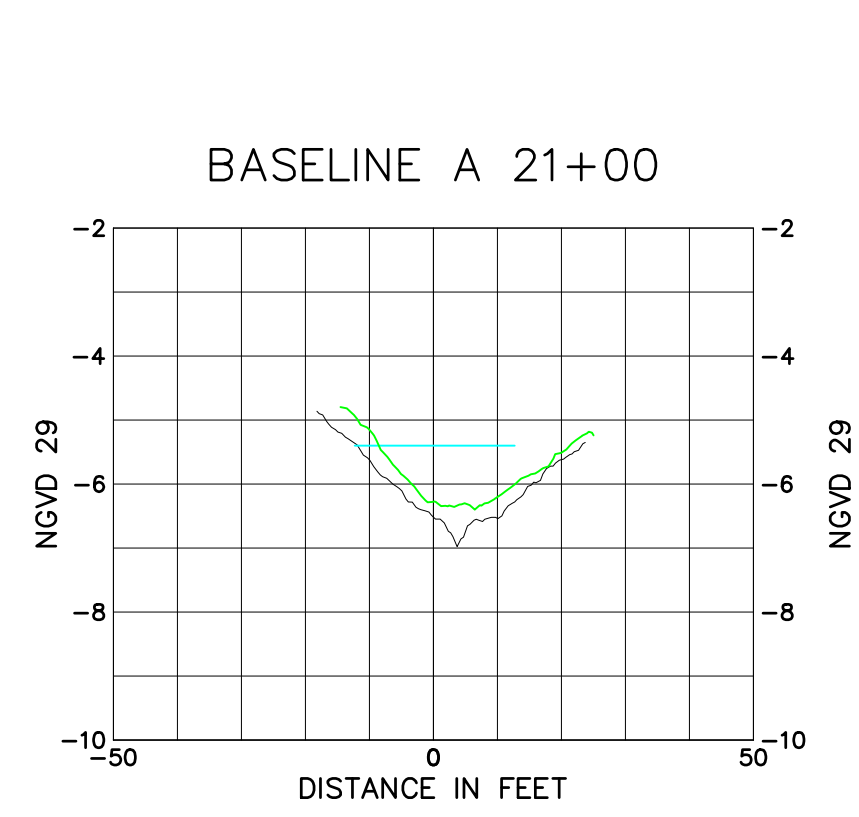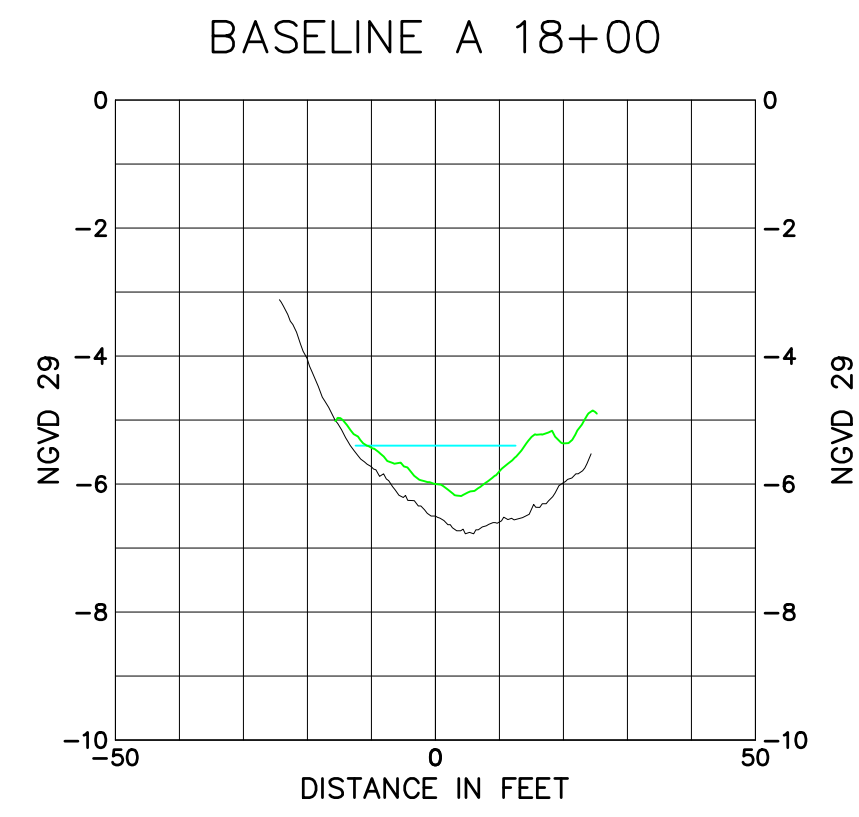

LEGEND
 — 2011/2012 DATA
 — DESIGN DEPTH
 SEE SHEET 1 FOR NOTES

Morgan & Eklund Inc.
PROFESSIONAL SURVEY CONSULTANTS

4909 US HIGHWAY #1
 VERO BEACH, FL 32967
 PHONE: (772) 388-5364
 FAX: (772) 388-3165

1612 NW 2ND AVENUE
 SUITE 3
 BOCA RATON, FL 33432
 PHONE: (954) 421-6882
 FAX: (954) 421-0425

LB #4298

JOHN R. MORGAN II, PSM
 FLORIDA CERTIFICATION #3520

CERTIFICATE OF SURVEYOR - I HEREBY CERTIFY THAT THE INFORMATION SHOWN HEREON IS IN ACCORDANCE WITH A RECENT FIELD SURVEY MADE UNDER MY DIRECTION, AND THAT IT IS TRUE AND CORRECT TO THE BEST OF MY KNOWLEDGE AND BELIEF, AND MEETS THE STANDARDS OF PRACTICE AS SET FORTH BY THE FLORIDA BOARD OF PROFESSIONAL LAND SURVEYORS IN CHAPTER 61-17, FLORIDA ADMINISTRATIVE CODE, PURSUANT TO SECTION 472.027, FLORIDA STATUTES.

JOHN R. MORGAN II, PLS
 PROFESSIONAL LAND SURVEYOR #3520
 STATE OF FLORIDA


CROSS SECTION VIEW (NGVD 29)

BATHYMETRIC SURVEY OF EAST NAPLES BAY
 COLLIER COUNTY, FLORIDA
 - FOR -
 STANTEC CONSULTING SERVICES, INC.


COMMISSION NO.
 35710-1
 SCALE
 AS SHOWN
 DATE
 8/5/19
 SHEET 10 of 32

DRAWN BY LFP	CHECKED BY JRM	FIELD BOOK PAGE NO.	SEE COVER	DATE OF SURVEY 7/12/19
-----------------	-------------------	------------------------	--------------	---------------------------

BASELINE B

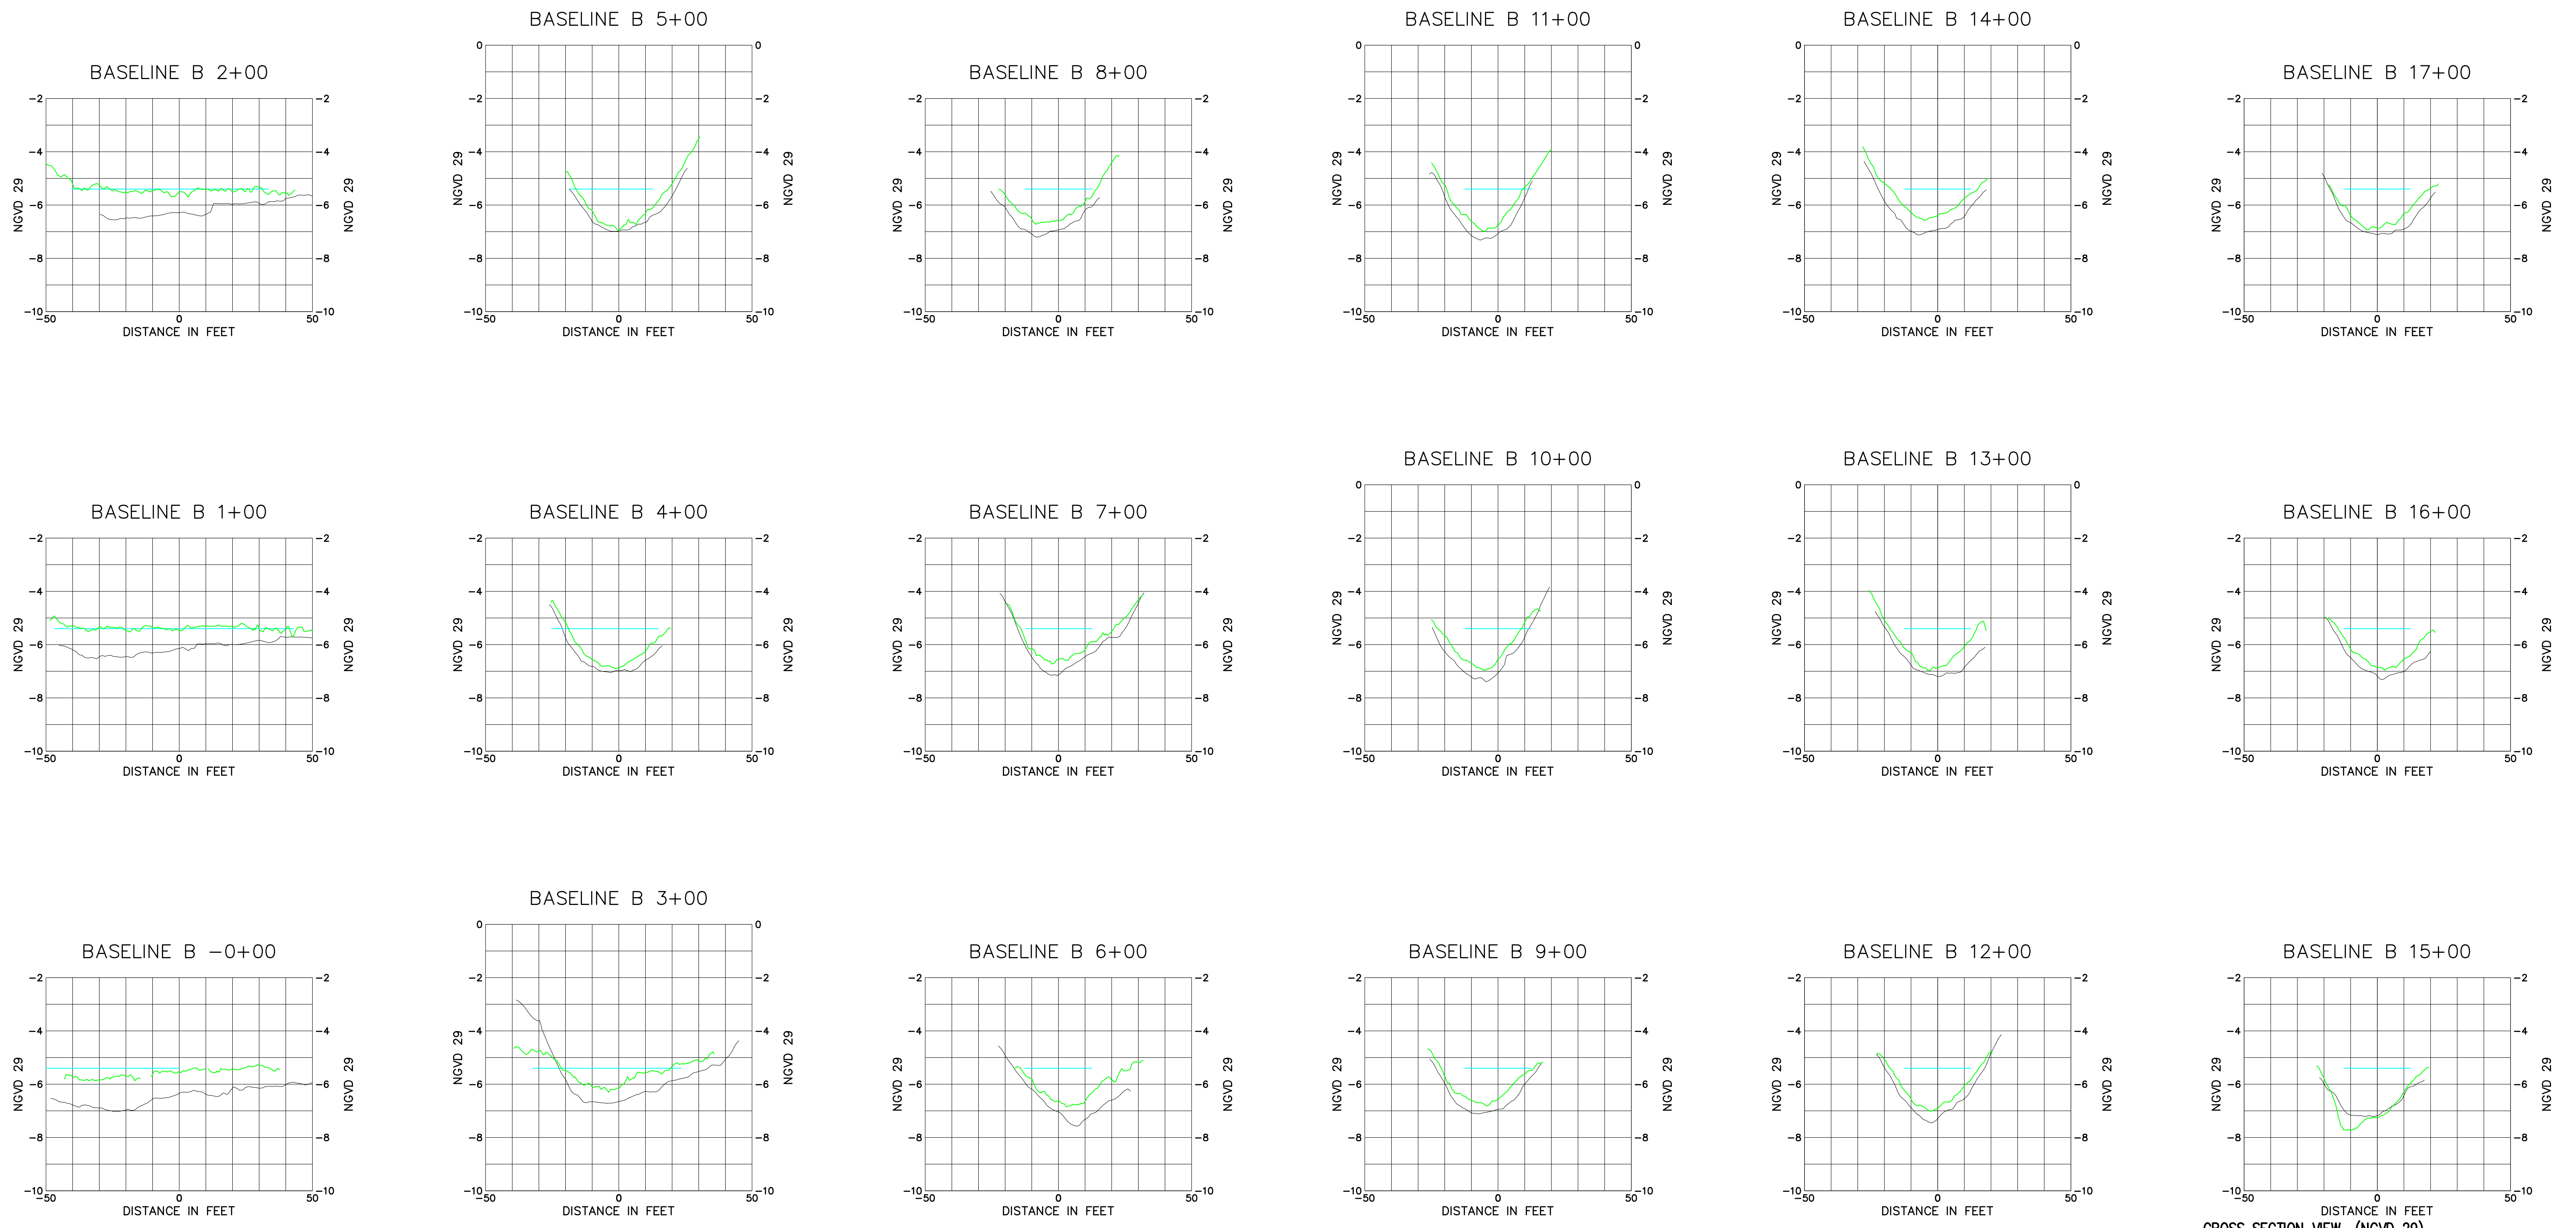

CROSS SECTION VIEW (NGVD 29)

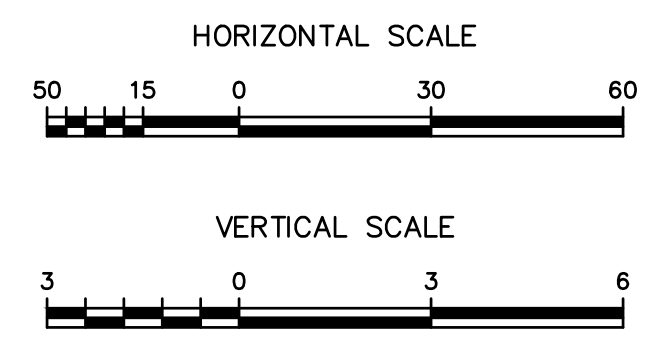

LEGEND

- JULY 2019 2011/2012 DATA
- DESIGN DEPTH

SEE SHEET 1 FOR NOTES

Morgan & Eklund Inc.
PROFESSIONAL SURVEY CONSULTANTS

M&E

4909 US HIGHWAY #1
 VERO BEACH, FL 32967
 PHONE: (772) 388-5364
 FAX: (772) 388-3165

1612 NW 2ND AVENUE
 SUITE 3
 BOCA RATON, FL 33432
 PHONE: (954) 421-6882
 FAX: (954) 421-0425

JOHN R. MORGAN II, PSM
 FLORIDA CERTIFICATION #3520














CERTIFICATE OF SURVEYOR - I HEREBY CERTIFY THAT THE INFORMATION SHOWN HEREON IS IN ACCORDANCE WITH A RECENT FIELD SURVEY MADE UNDER MY DIRECTION, AND THAT IT IS TRUE AND CORRECT TO THE BEST OF MY KNOWLEDGE AND BELIEF, AND MEETS THE STANDARDS OF PRACTICE AS SET FORTH BY THE FLORIDA BOARD OF PROFESSIONAL LAND SURVEYORS IN CHAPTER 61-17, FLORIDA ADMINISTRATIVE CODE, PURSUANT TO SECTION 472.027, FLORIDA STATUTES.

JOHN R. MORGAN II, PLS
 PROFESSIONAL LAND SURVEYOR #3520
 STATE OF FLORIDA

**BATHYMETRIC SURVEY OF EAST NAPLES BAY
 COLLIER COUNTY, FLORIDA
 - FOR -
 STANTEC CONSULTING SERVICES, INC.**

DRAWN BY LFP	CHECKED BY JRM	FIELD BOOK PAGE NO.	SEE COVER	DATE OF SURVEY 7/12/19	COMMISSION NO. 35710-1
					SCALE AS SHOWN
					DATE 8/5/19
					SHEET 11 of 32

BASELINE B

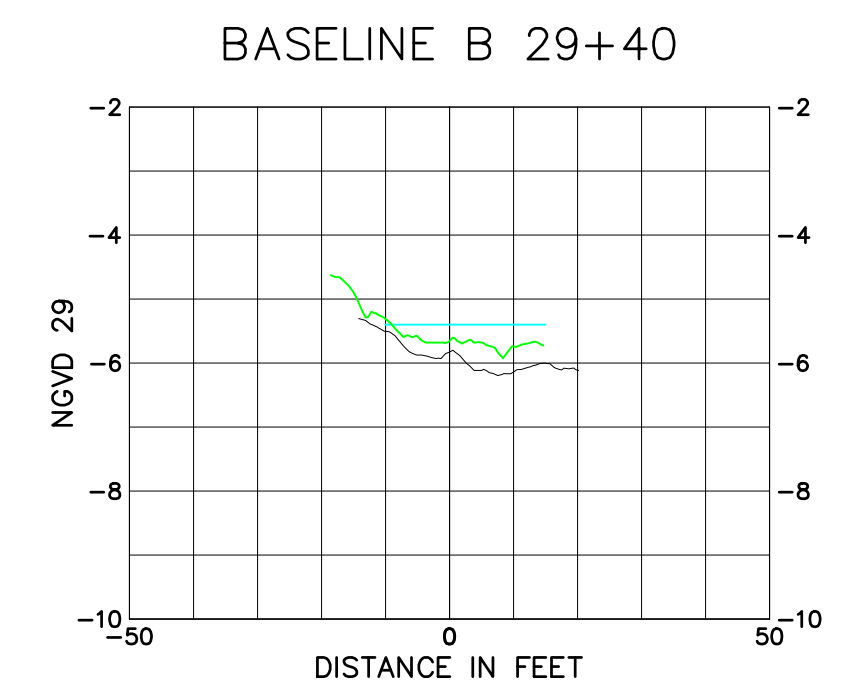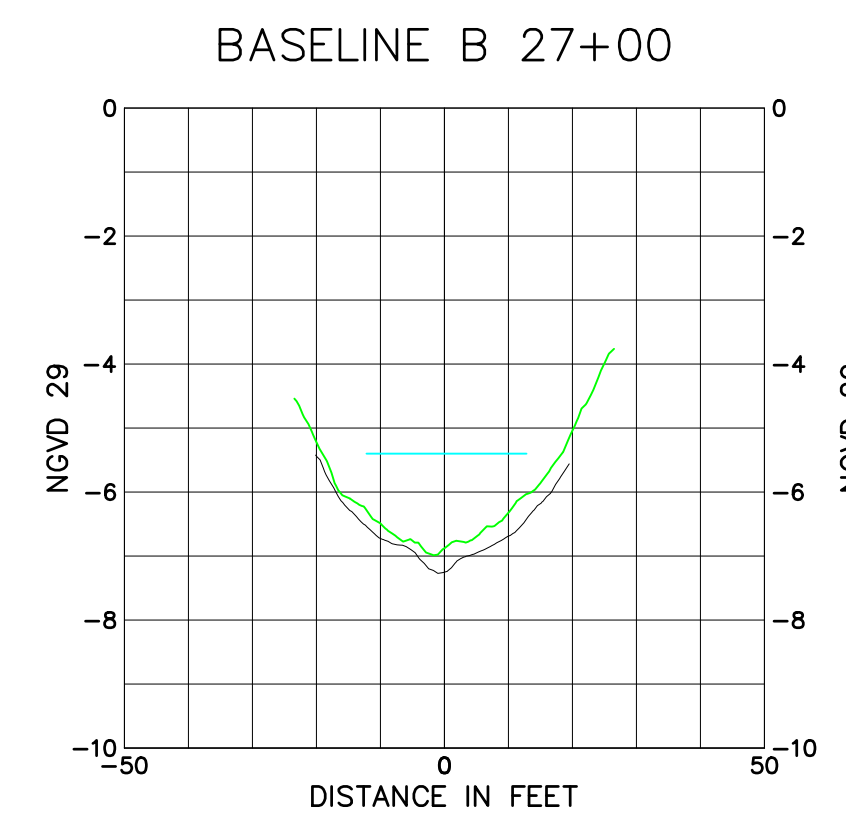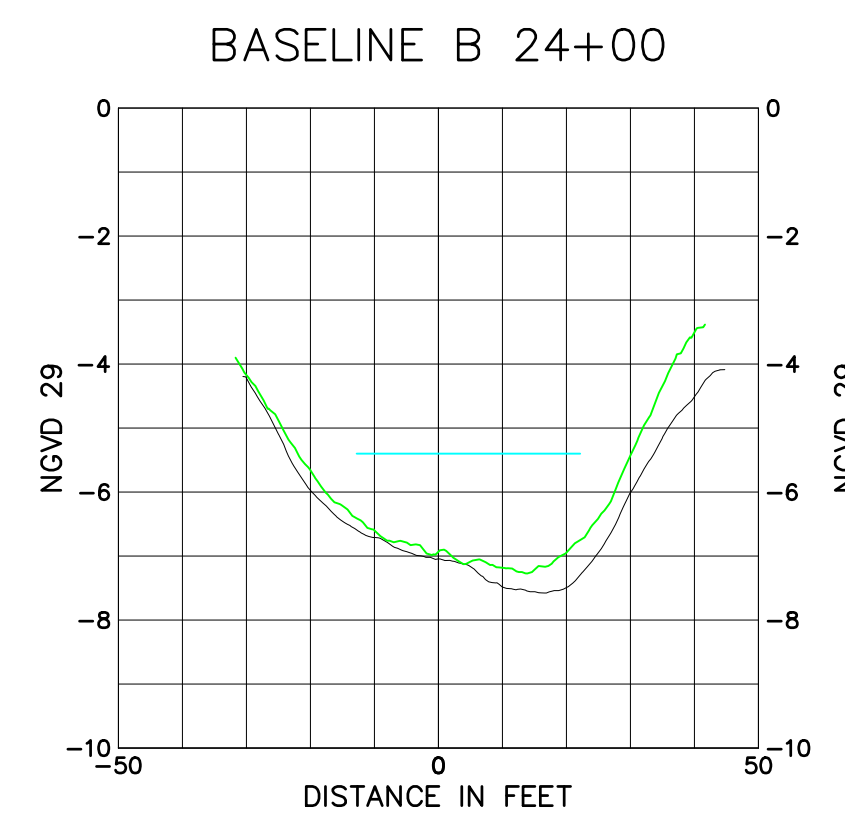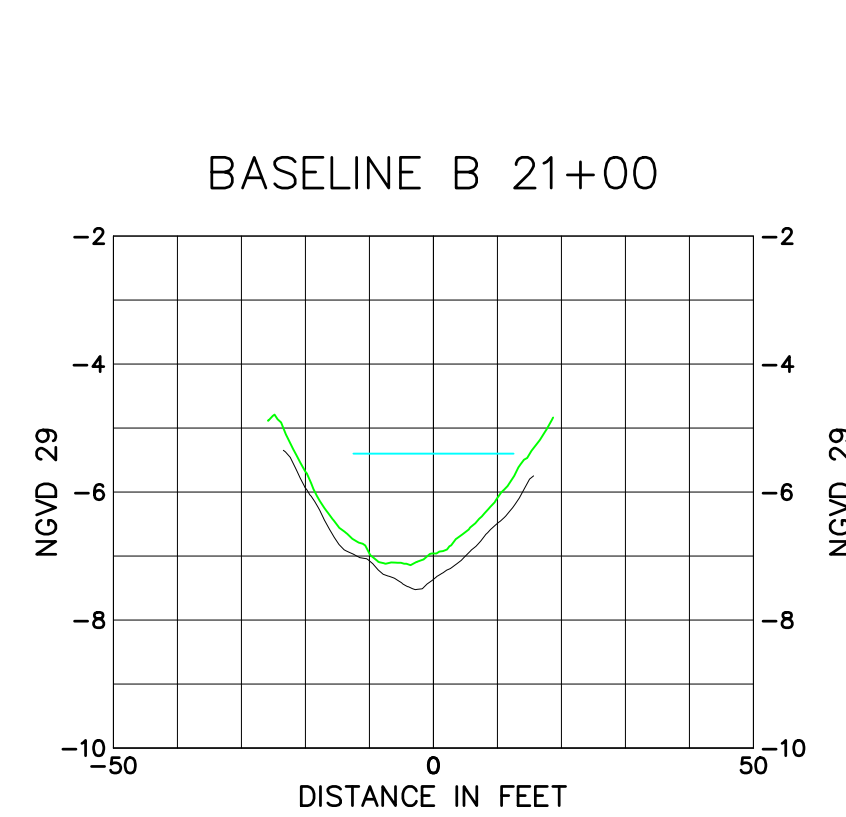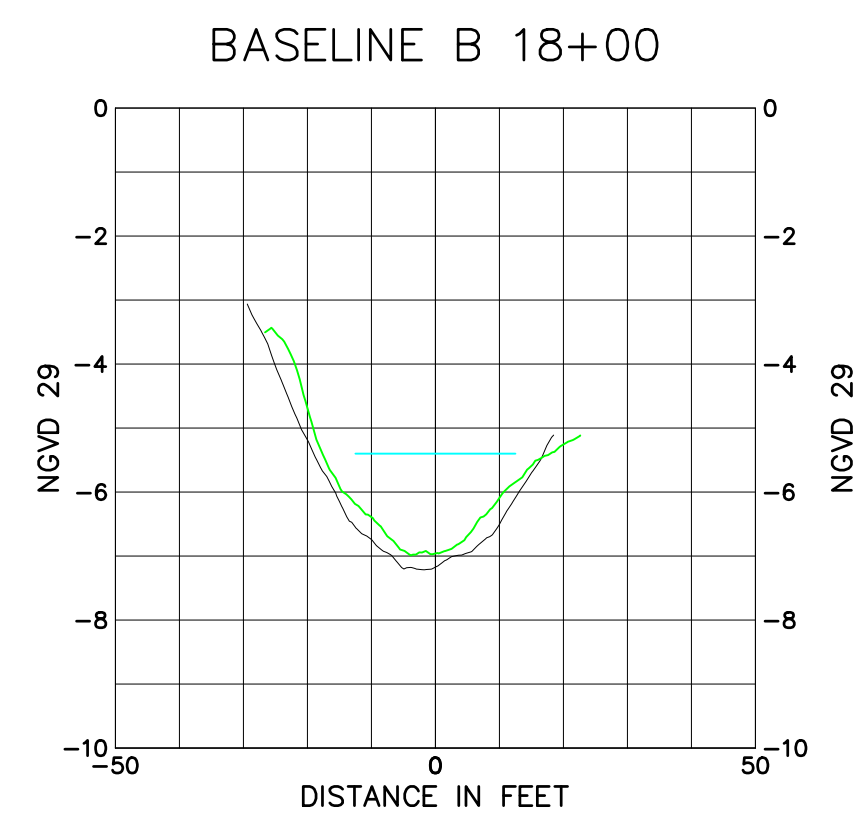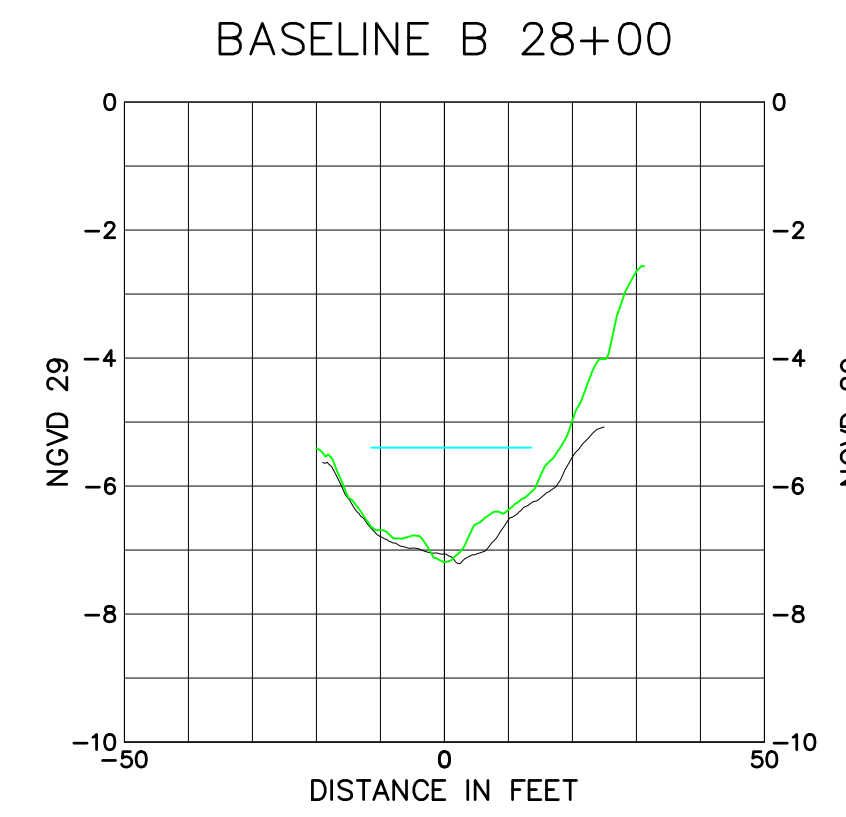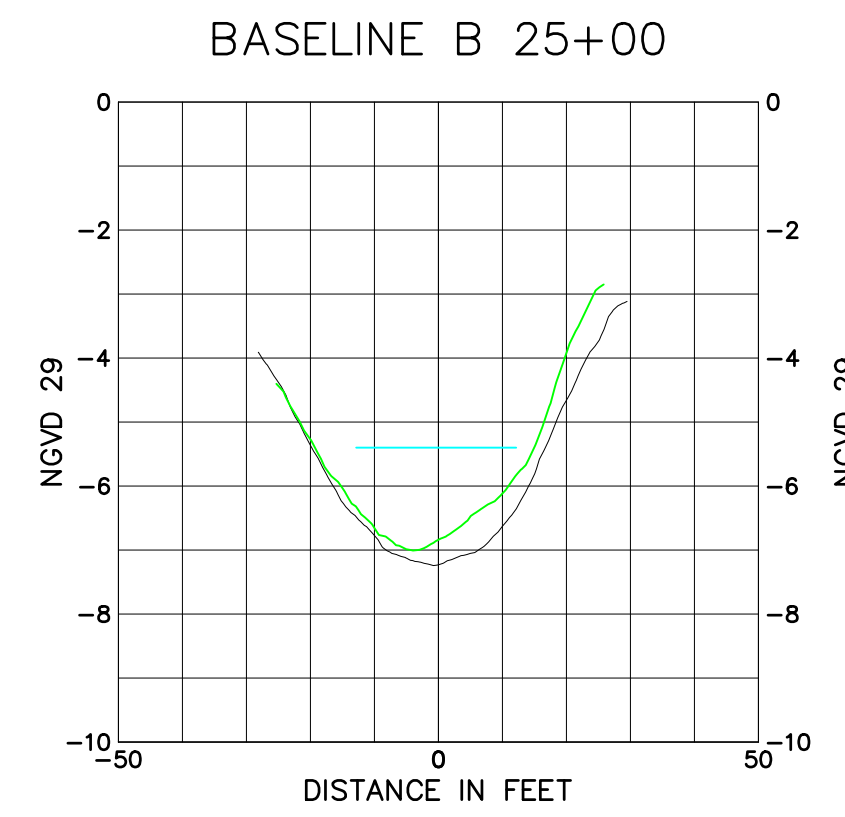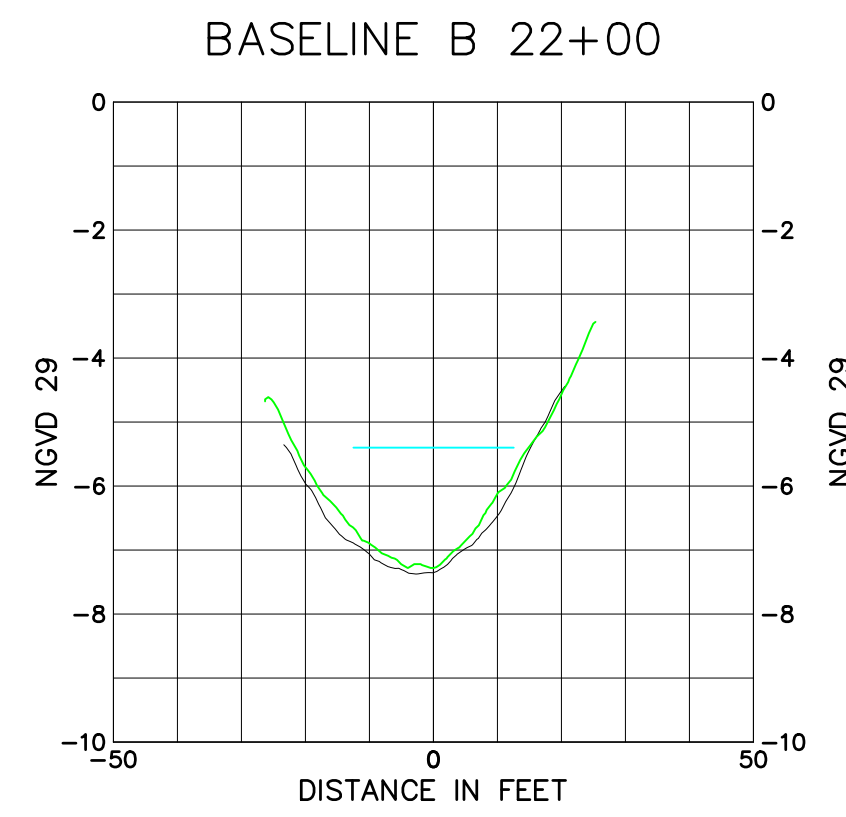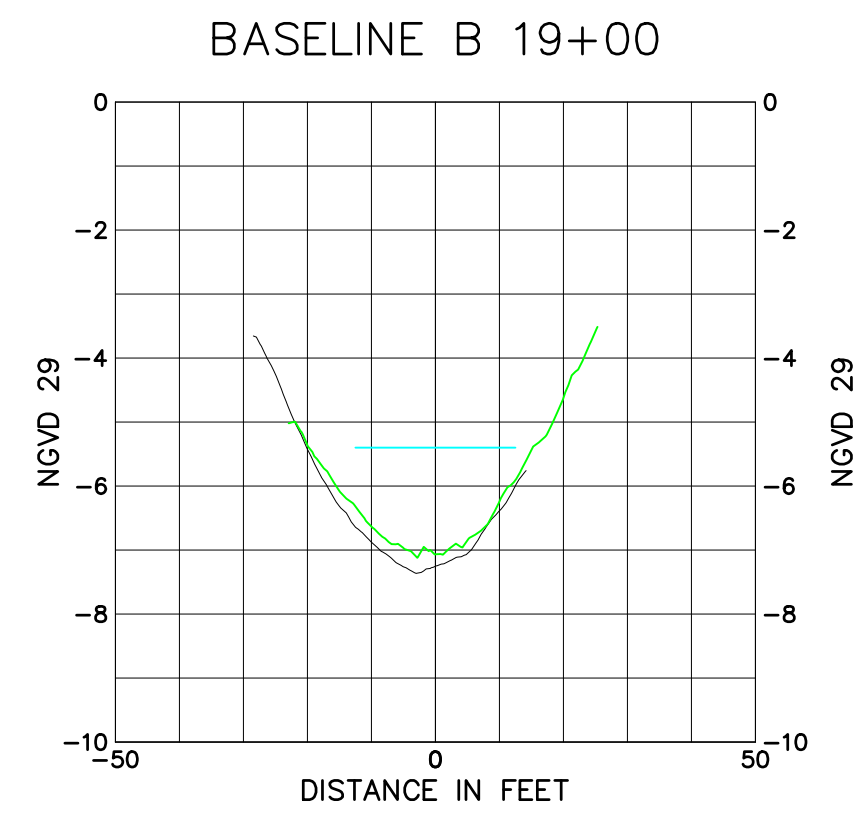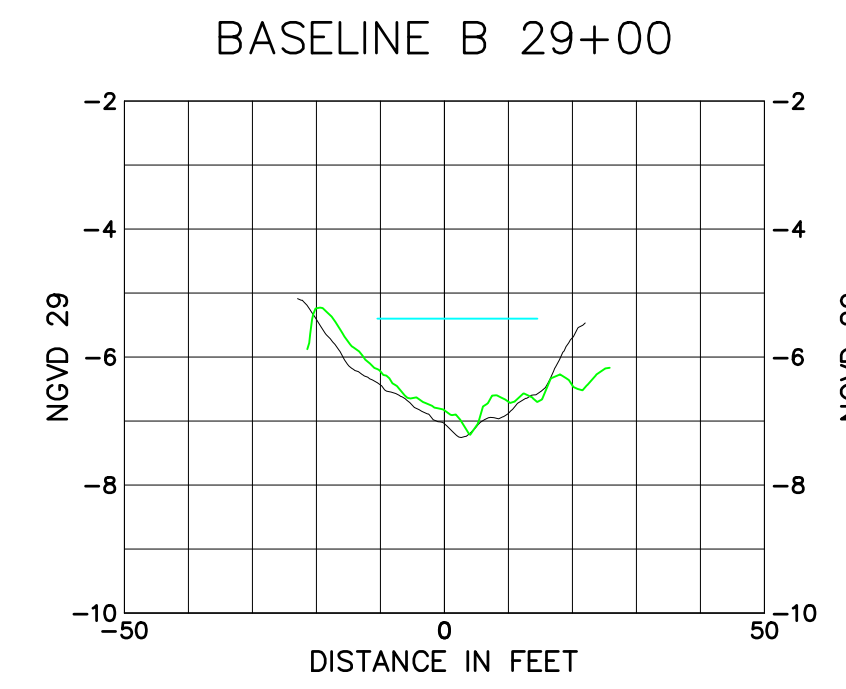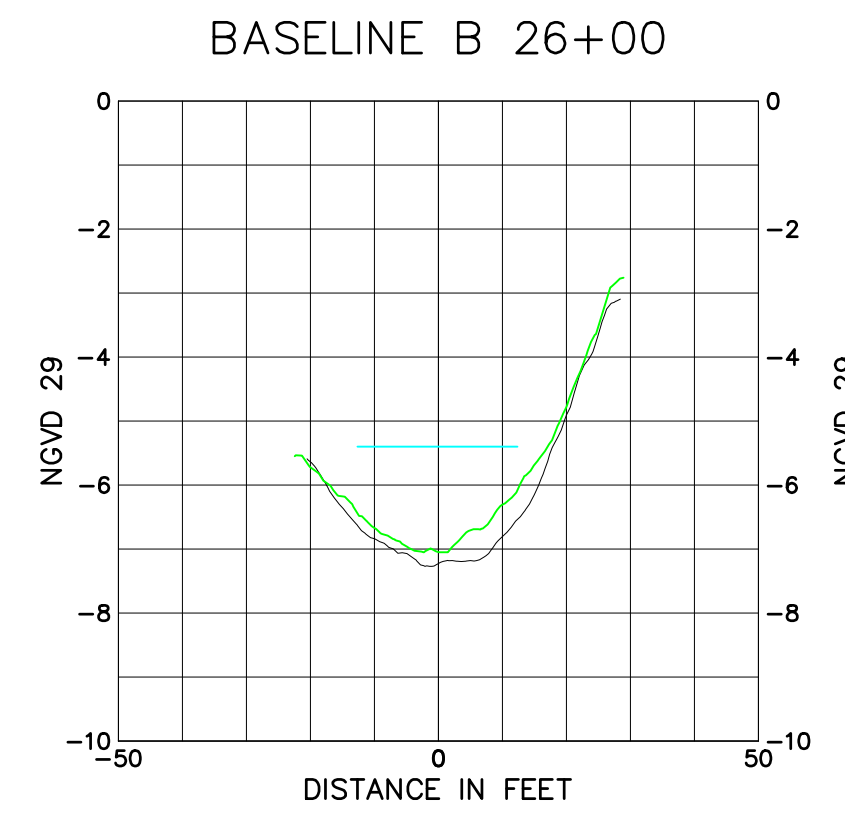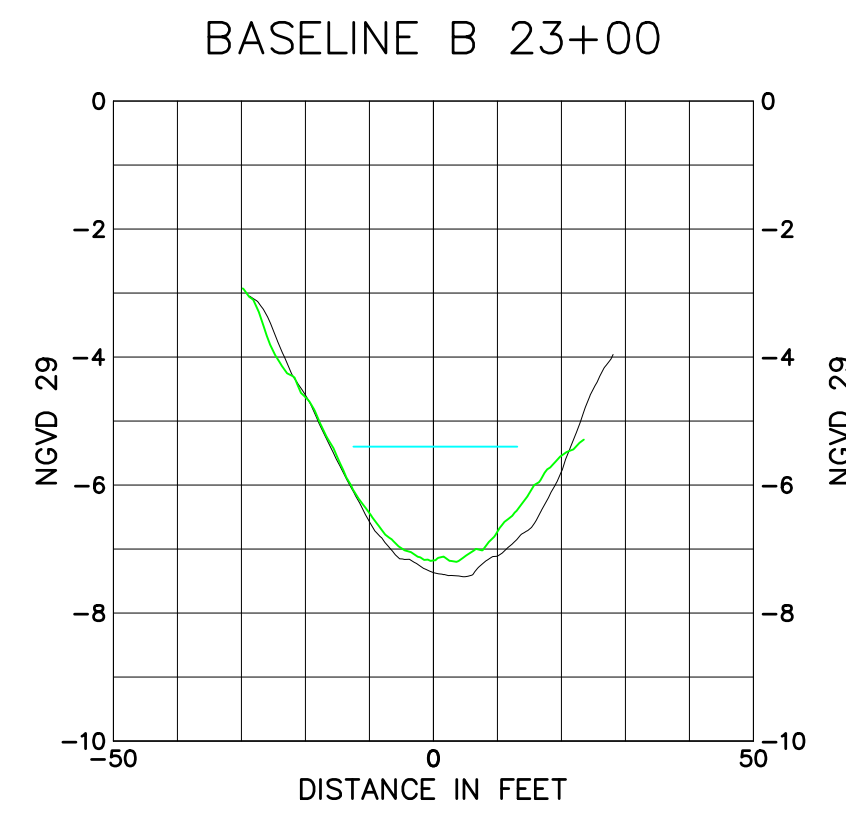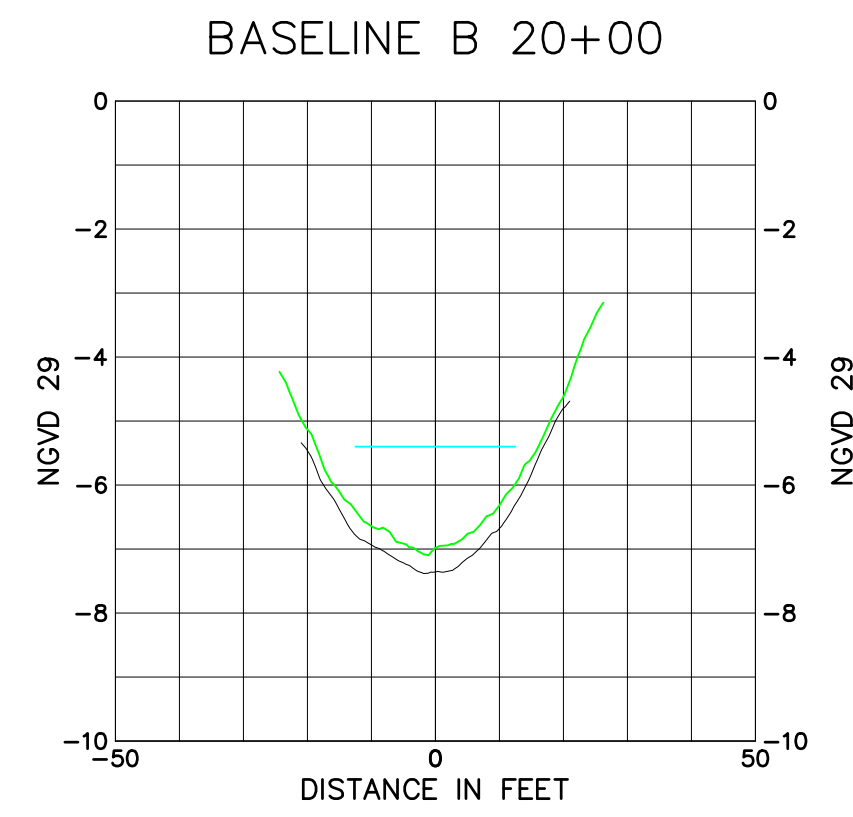

CROSS SECTION VIEW (NGVD 29)

BATHYMETRIC SURVEY OF EAST NAPLES BAY
COLLIER COUNTY, FLORIDA
- FOR -
STANTEC CONSULTING SERVICES, INC.

COMMISSION NO.
35710-1

SCALE
AS SHOWN

DATE
8/5/19

SHEET 12 of 32


DRAWN BY
LFP

CHECKED BY
JRM

FIELD BOOK
PAGE NO.

SEE
COVER

DATE OF SURVEY
7/12/19

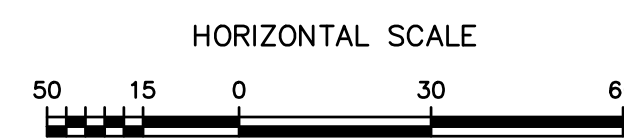

LEGEND

- JULY 2019
- 2011/2012 DATA
- DESIGN DEPTH

SEE SHEET 1 FOR NOTES



JOHN R. MORGAN II, PSM
FLORIDA CERTIFICATION #3520

Morgan & Eklund Inc.
PROFESSIONAL SURVEY CONSULTANTS

4909 US HIGHWAY #1
VERO BEACH, FL 32967
PHONE: (772) 388-5364
FAX: (772) 388-3165









1612 NW 2ND AVENUE
SUITE 3
BOCA RATON, FL 33432
PHONE: (954) 421-6882
FAX: (954) 421-0425

LB #4298

CERTIFICATE OF SURVEYOR - I HEREBY CERTIFY THAT THE INFORMATION SHOWN HEREON IS IN ACCORDANCE WITH A RECENT FIELD SURVEY MADE UNDER MY DIRECTION, AND THAT IT IS TRUE AND CORRECT TO THE BEST OF MY KNOWLEDGE AND BELIEF, AND MEETS THE STANDARDS OF PRACTICE AS SET FORTH BY THE FLORIDA BOARD OF PROFESSIONAL LAND SURVEYORS IN CHAPTER 61-17, FLORIDA ADMINISTRATIVE CODE, PURSUANT TO SECTION 472.027, FLORIDA STATUTES.

JOHN R. MORGAN II, PLS
PROFESSIONAL LAND SURVEYOR #3520
STATE OF FLORIDA

BASELINE C

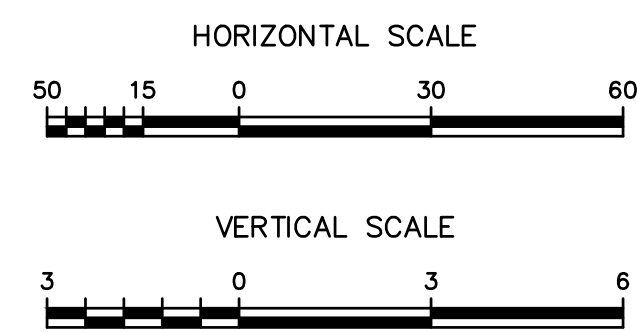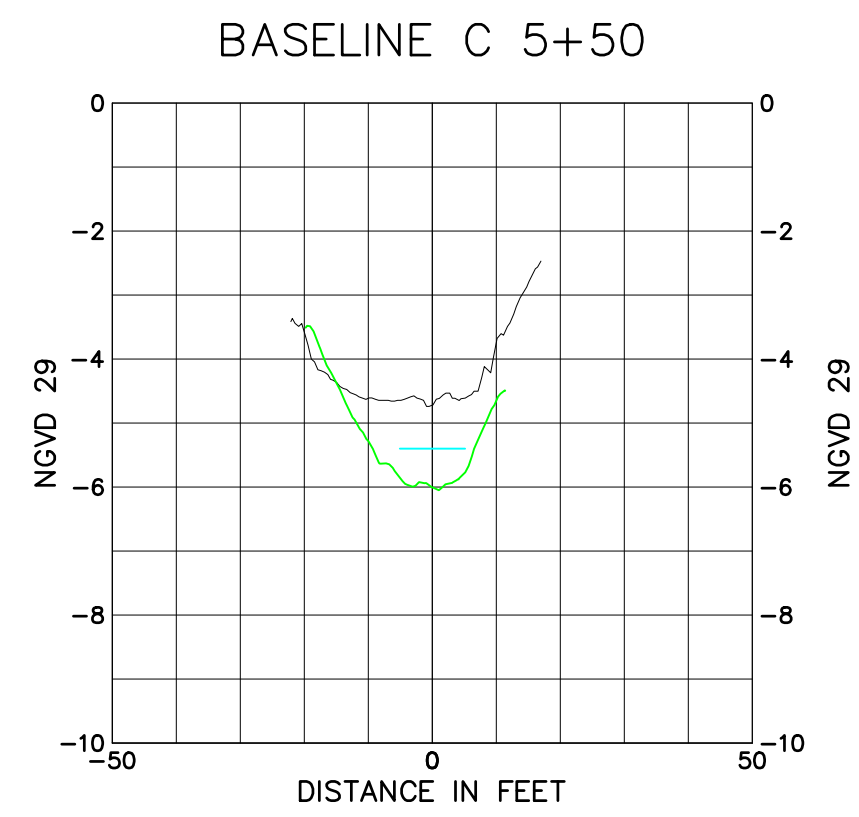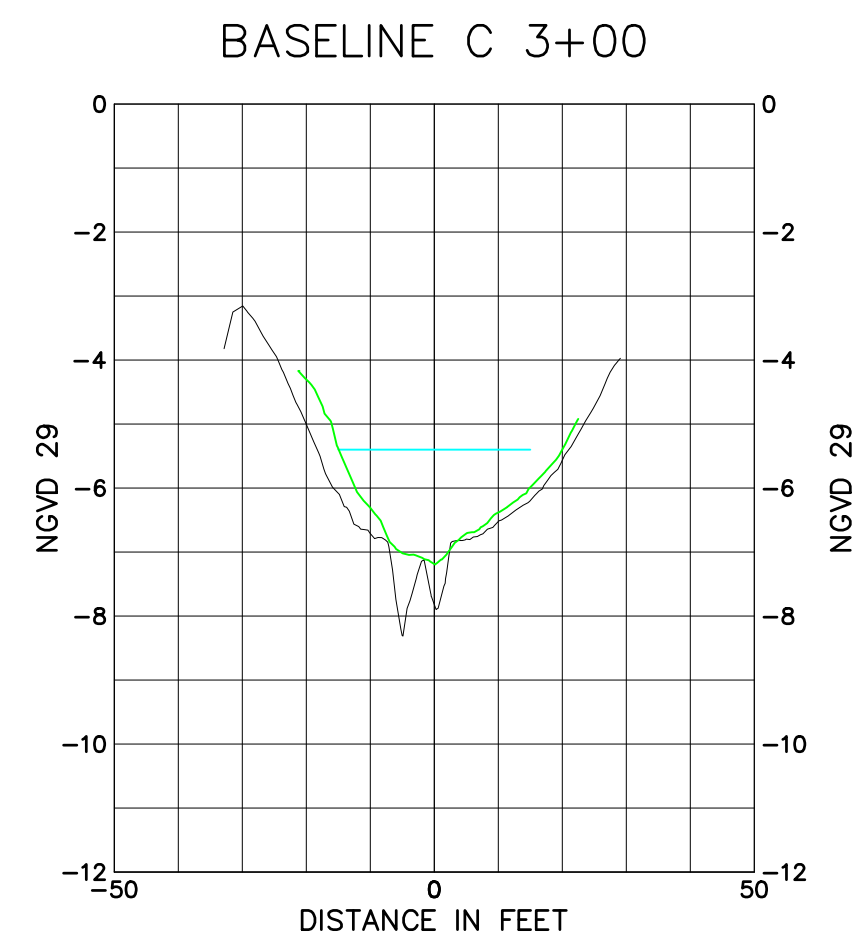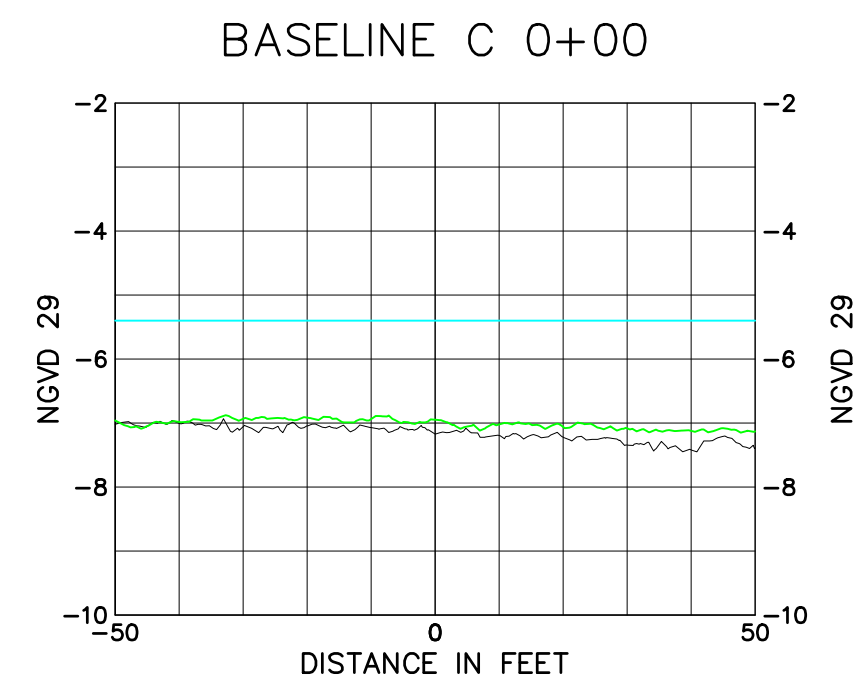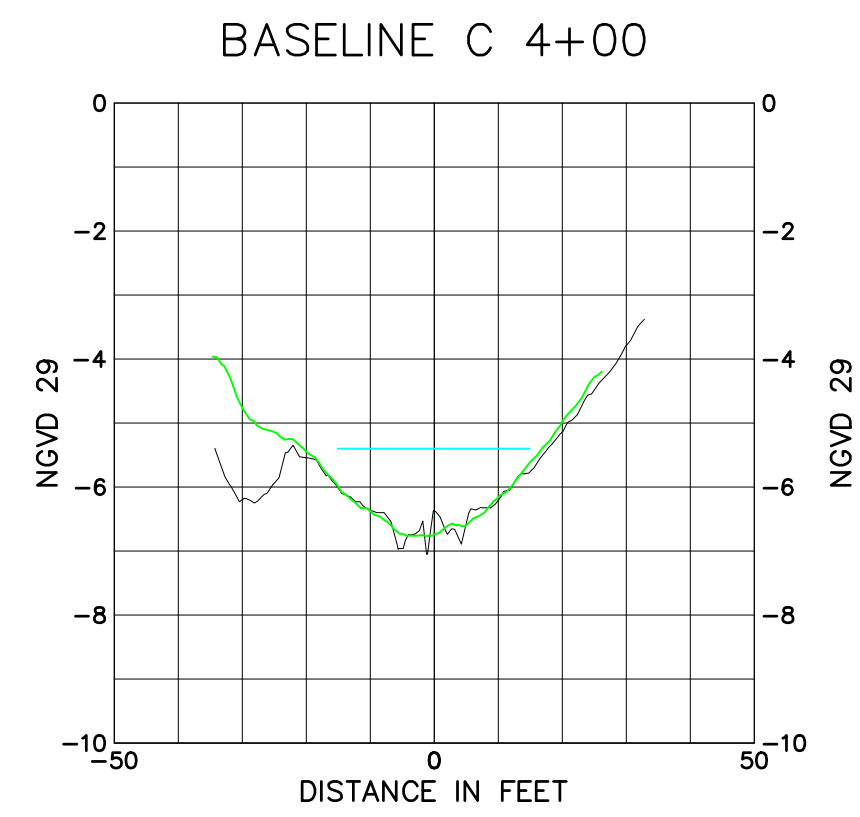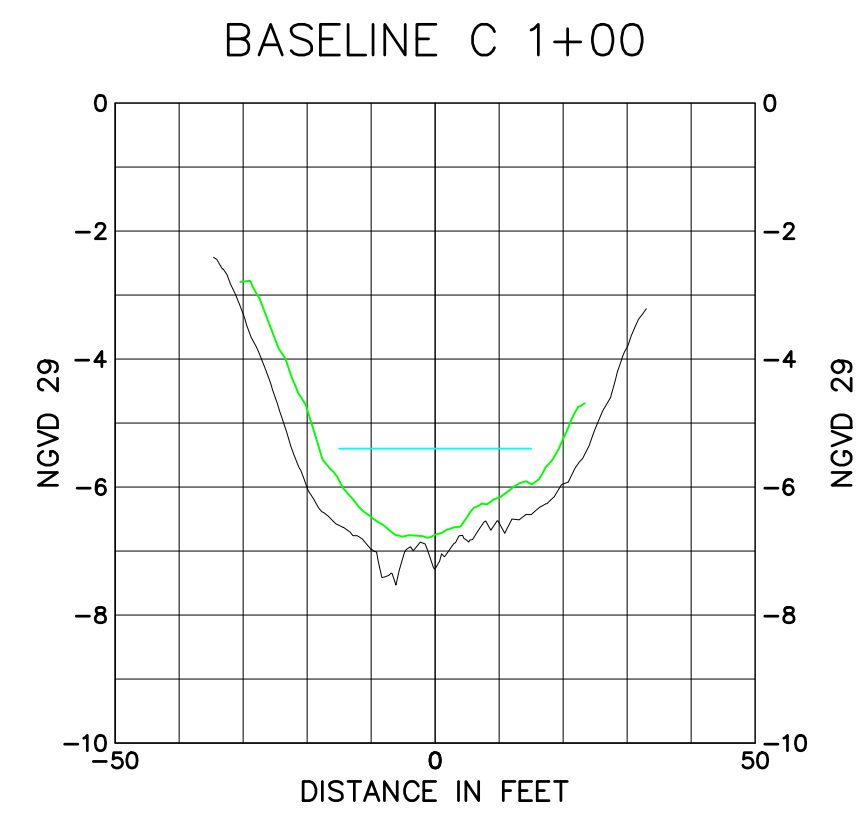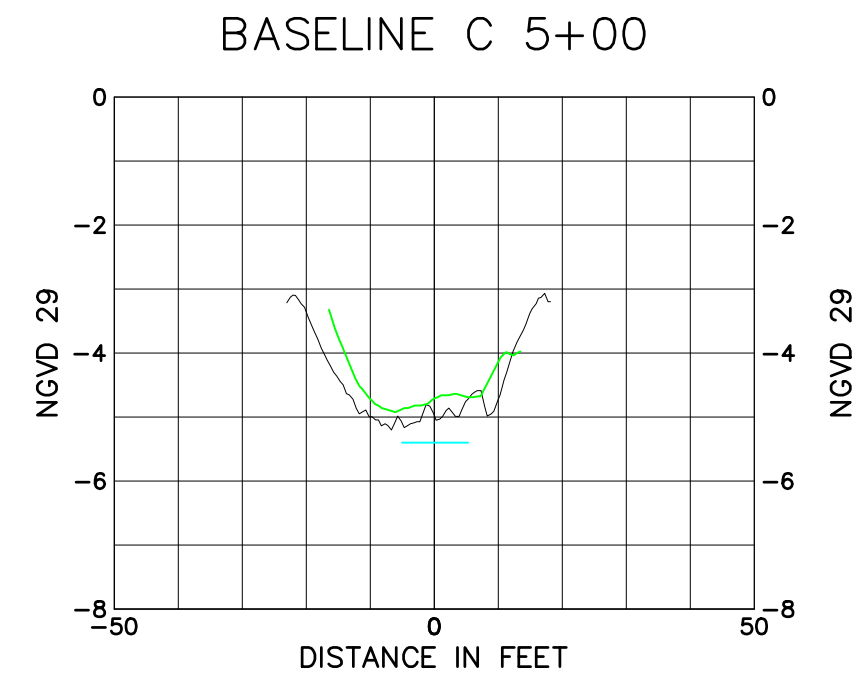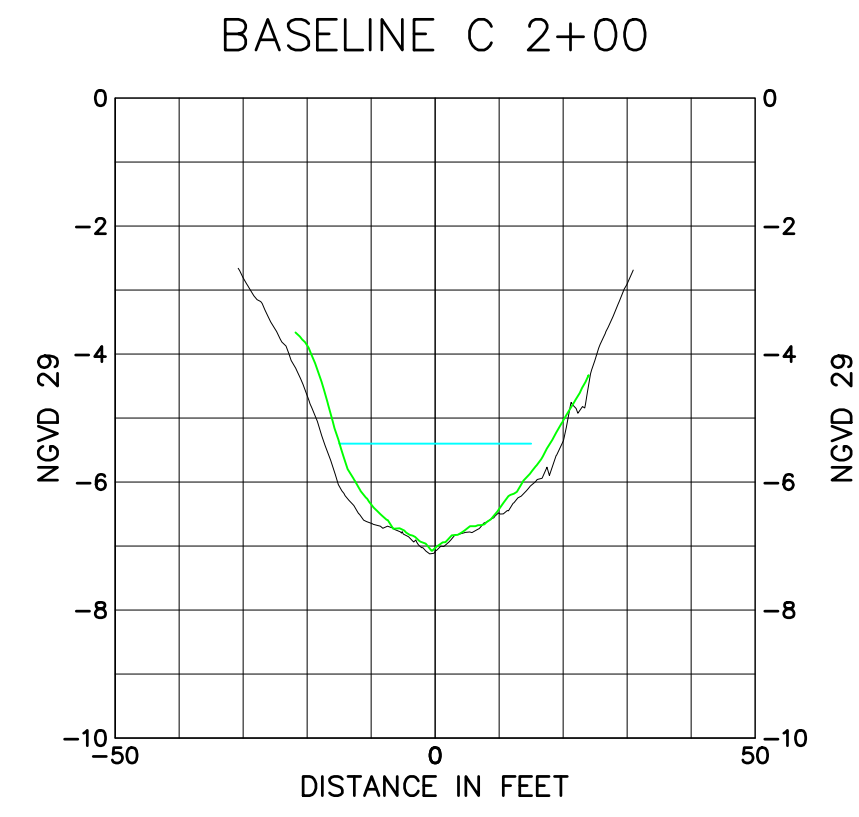

LEGEND
 ——— 2011/2012 DATA
 ——— 2011/2012 DATA
 ——— DESIGN DEPTH

SEE SHEET 1 FOR NOTES

Morgan & Eklund Inc.
PROFESSIONAL SURVEY CONSULTANTS

4909 US HIGHWAY #1
 VERO BEACH, FL 32967
 PHONE: (772) 388-5364
 FAX: (772) 388-3165

1612 NW 2ND AVENUE
 SUITE 3
 BOCA RATON, FL 33432
 PHONE: (954) 421-6882
 FAX: (954) 421-0425

JOHN R. MORGAN II, PSM
 FLORIDA CERTIFICATION #3520

LB #4298

CERTIFICATE OF SURVEYOR - I HEREBY CERTIFY THAT THE INFORMATION SHOWN HEREON IS IN ACCORDANCE WITH A RECENT FIELD SURVEY MADE UNDER MY DIRECTION, AND THAT IT IS TRUE AND CORRECT TO THE BEST OF MY KNOWLEDGE AND BELIEF, AND MEETS THE STANDARDS OF PRACTICE AS SET FORTH BY THE FLORIDA BOARD OF PROFESSIONAL LAND SURVEYORS IN CHAPTER 54-17, FLORIDA ADMINISTRATIVE CODE, PURSUANT TO SECTION 472.027, FLORIDA STATUTES.

JOHN R. MORGAN II, PLS
 PROFESSIONAL LAND SURVEYOR #3520
 STATE OF FLORIDA

CROSS SECTION VIEW (NGVD 29)




















BATHYMETRIC SURVEY OF EAST NAPLES BAY
 COLLIER COUNTY, FLORIDA
 - FOR -
 STANTEC CONSULTING SERVICES, INC.

COMMISSION NO.
 35710-1
 SCALE
 AS SHOWN
 DATE
 8/5/19

DRAWN BY LFP	CHECKED BY JRM	FIELD BOOK PAGE NO.	SEE COVER	DATE OF SURVEY 7/12/19
-----------------	-------------------	------------------------	--------------	---------------------------

SHEET 13 of 32

BASELINE D

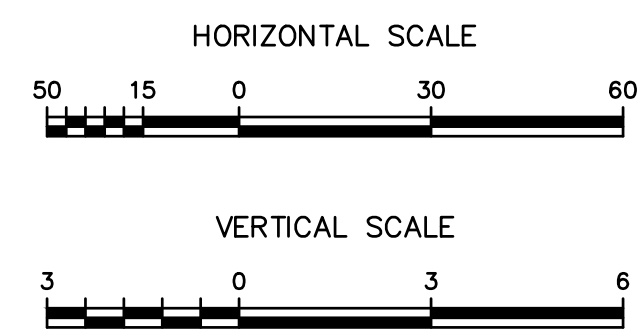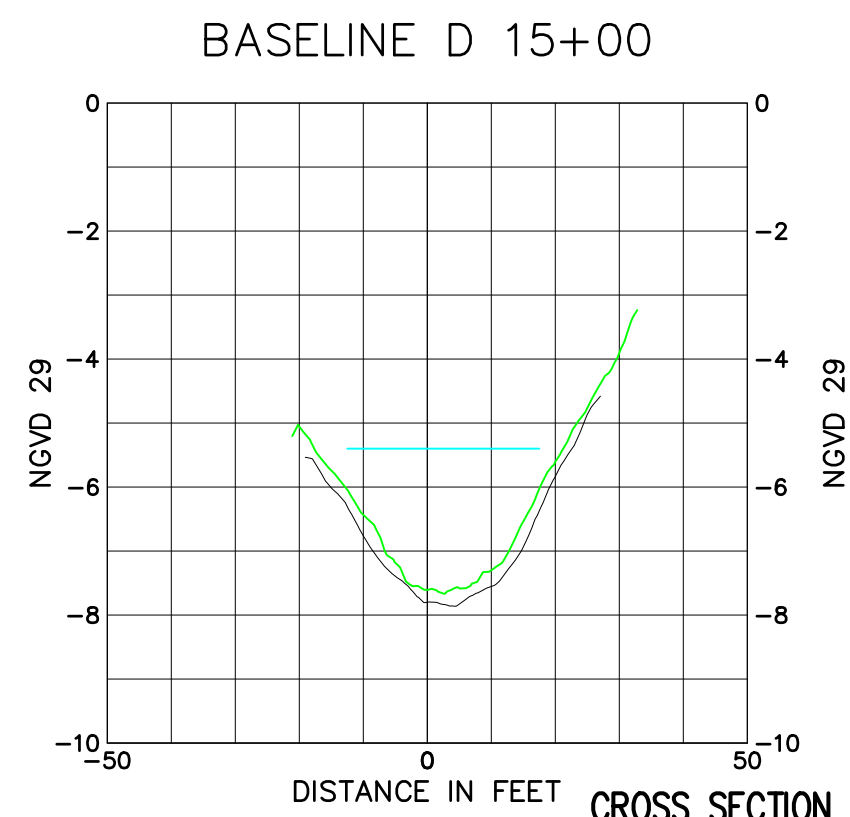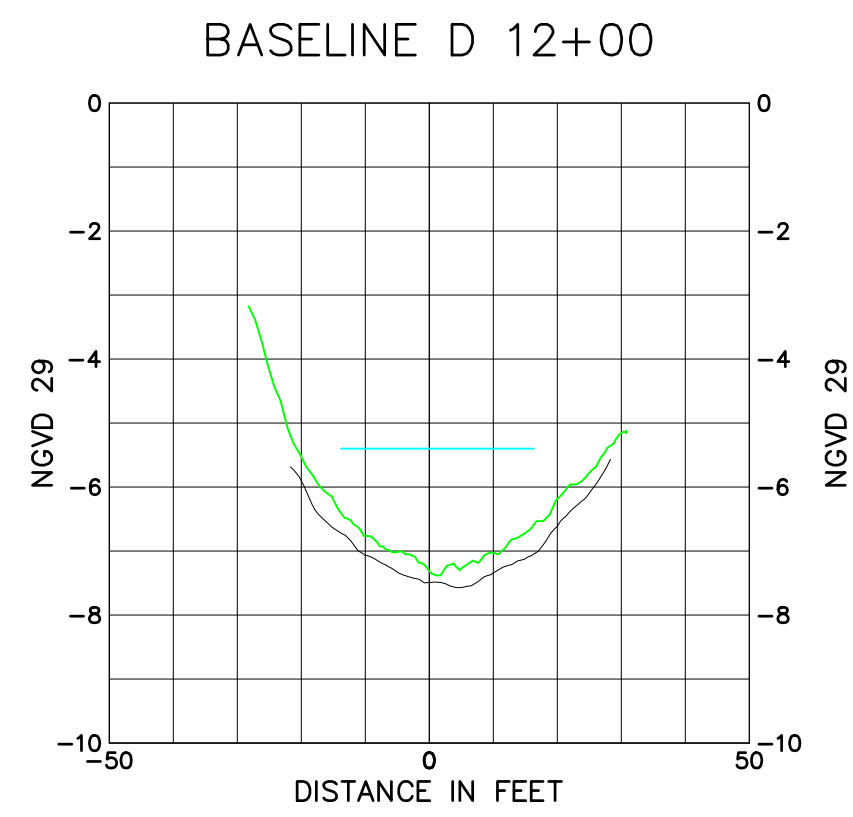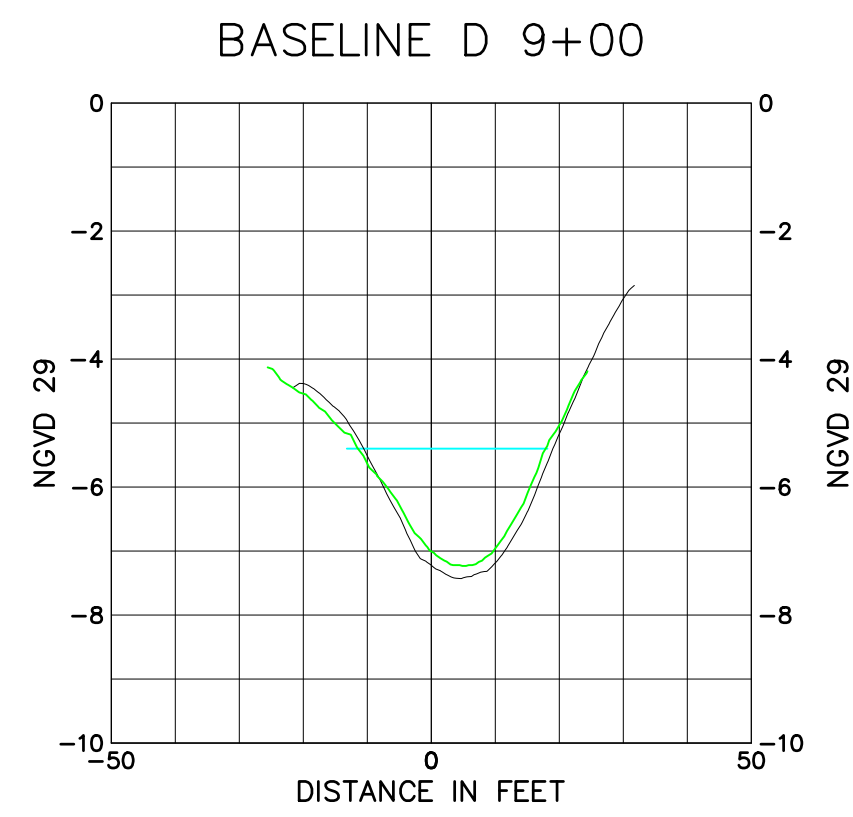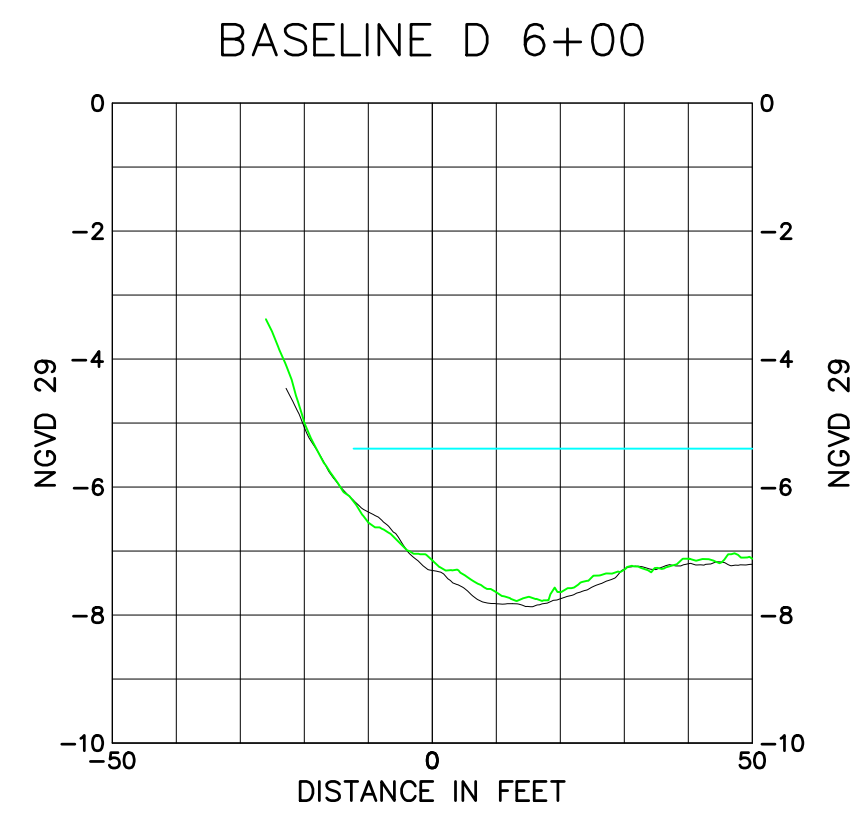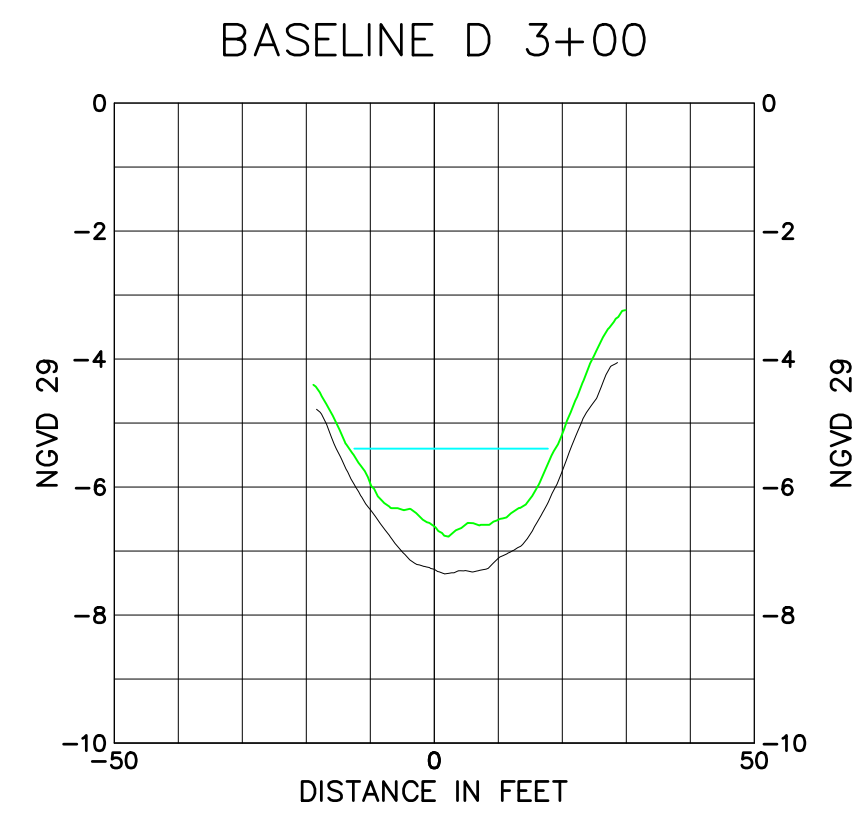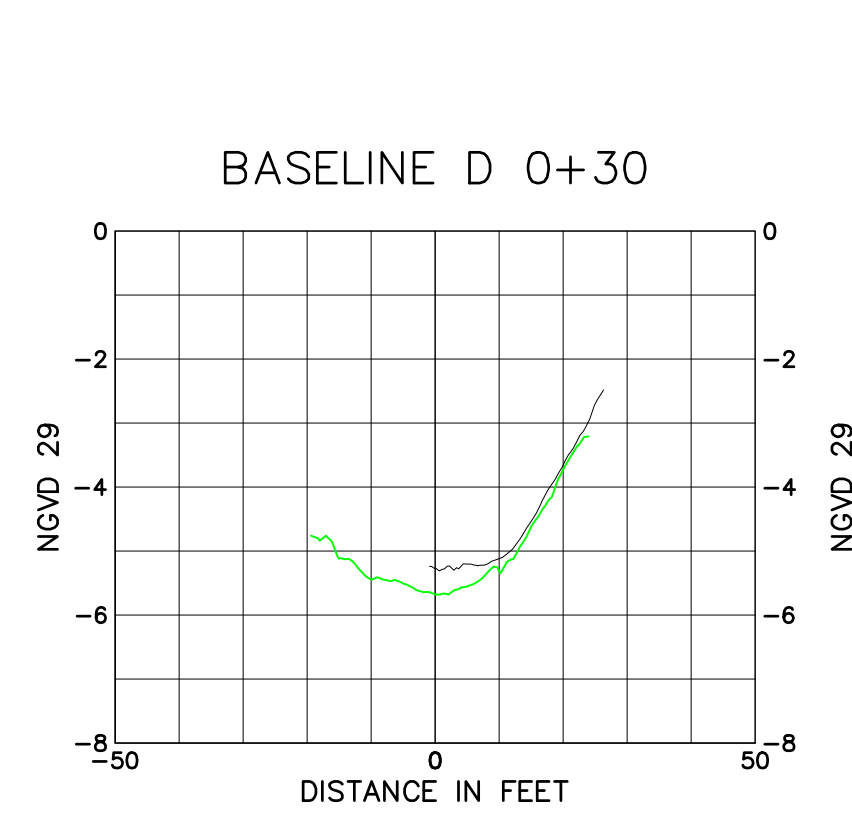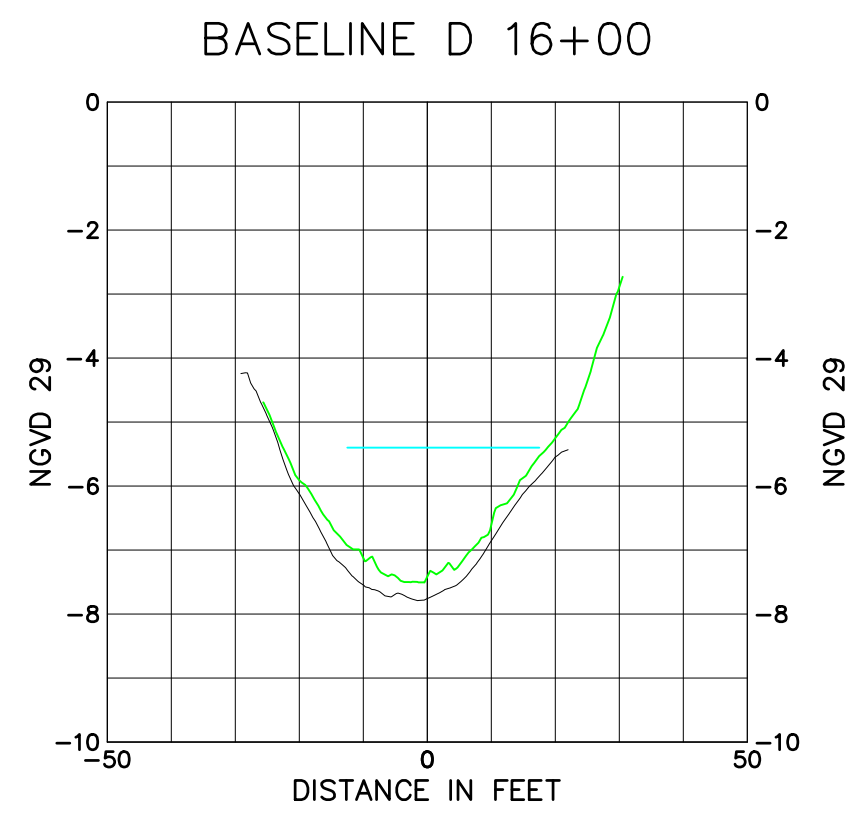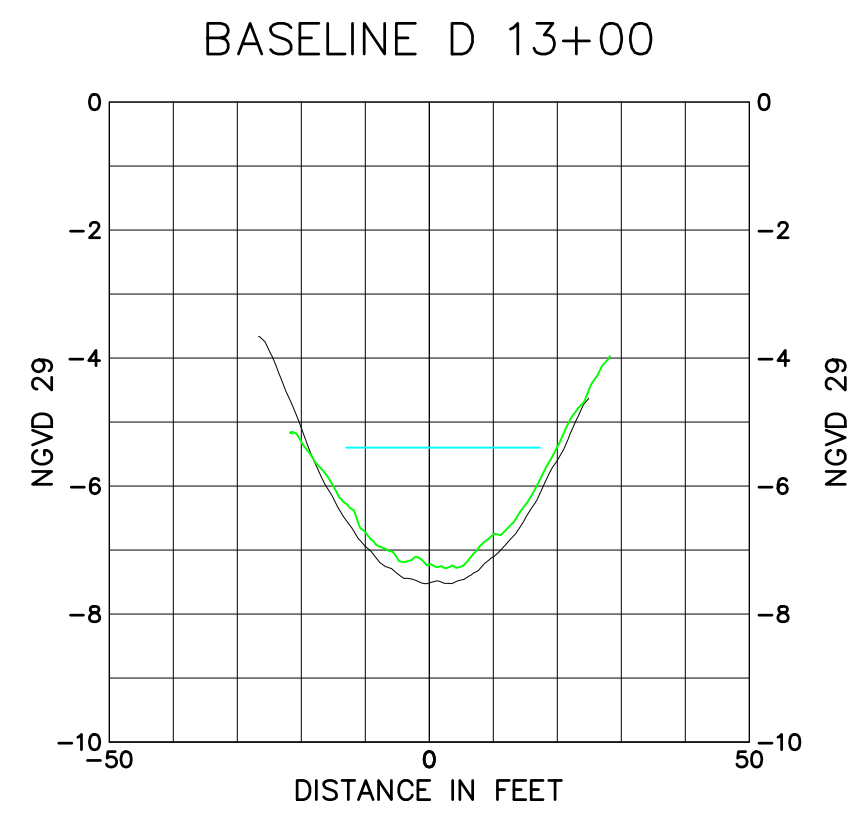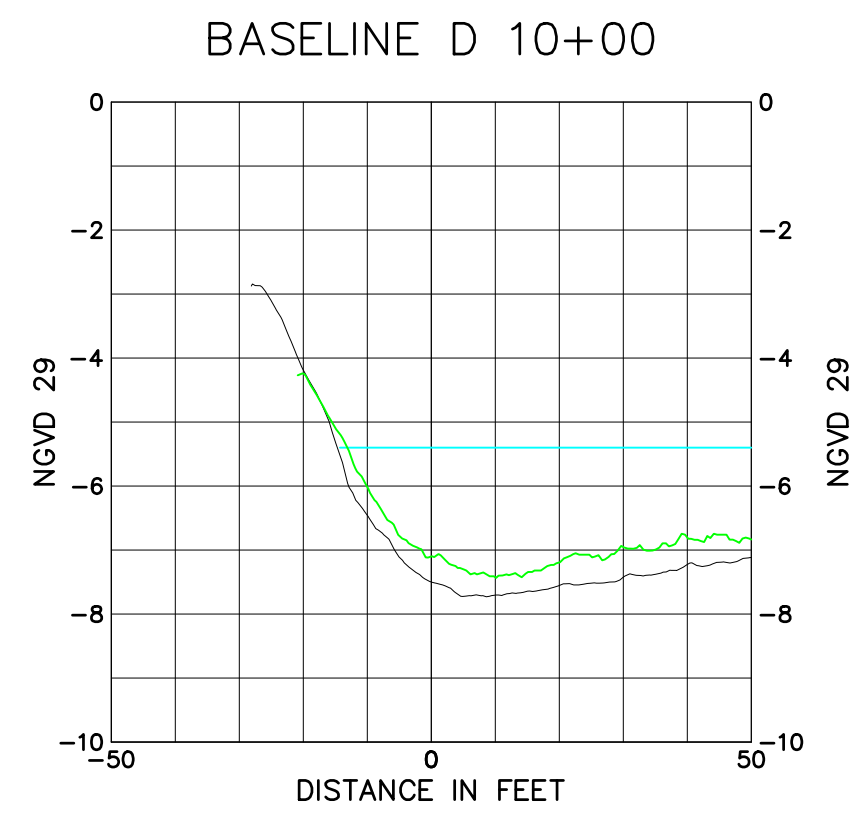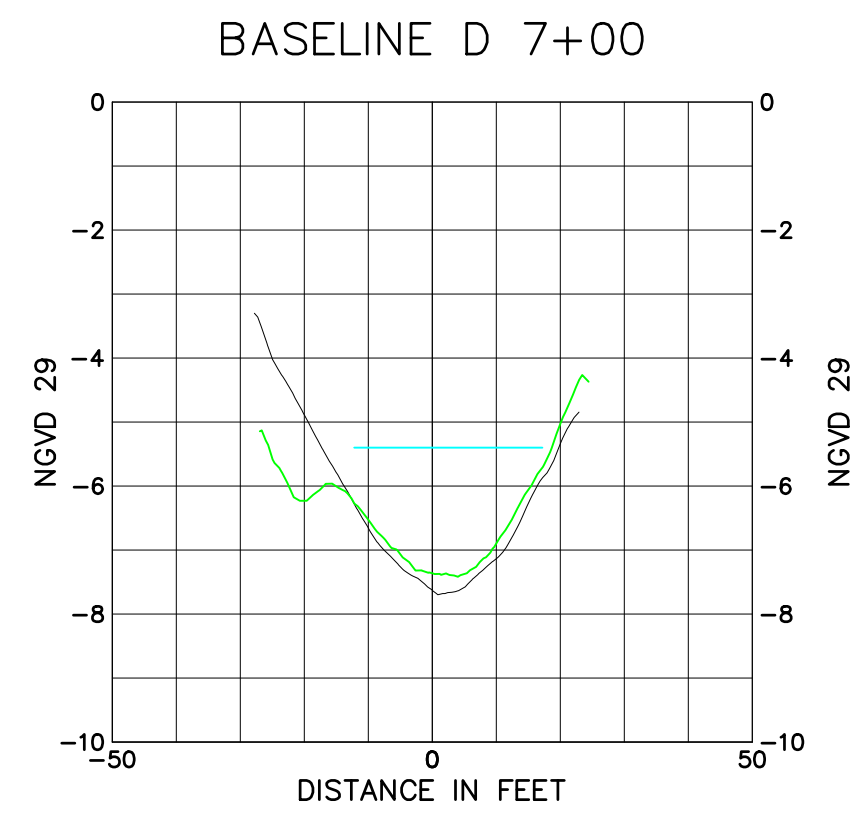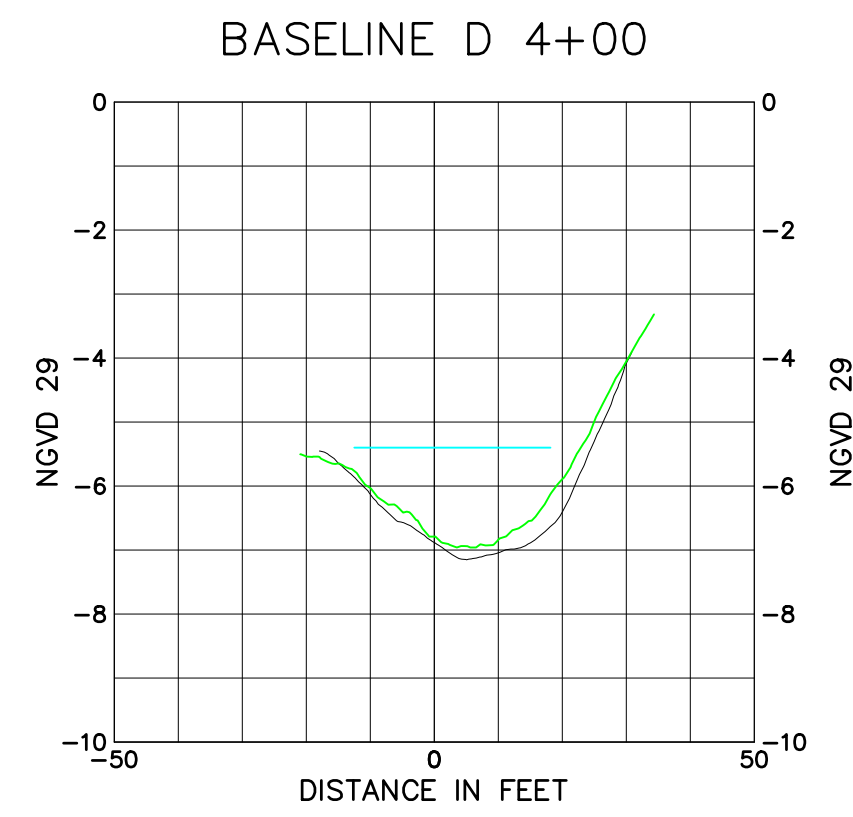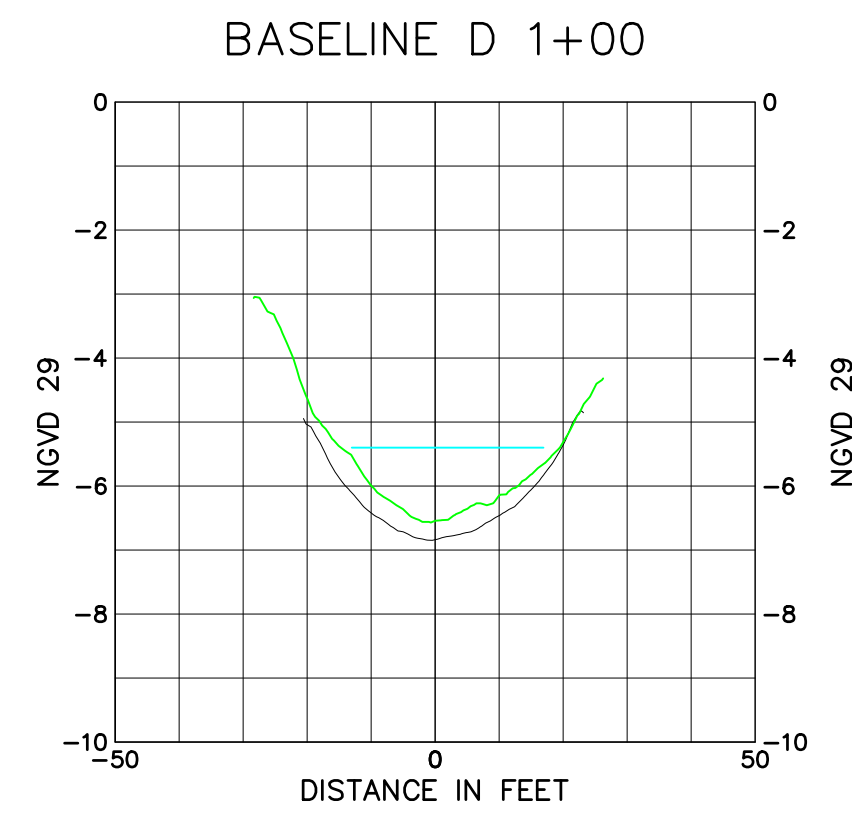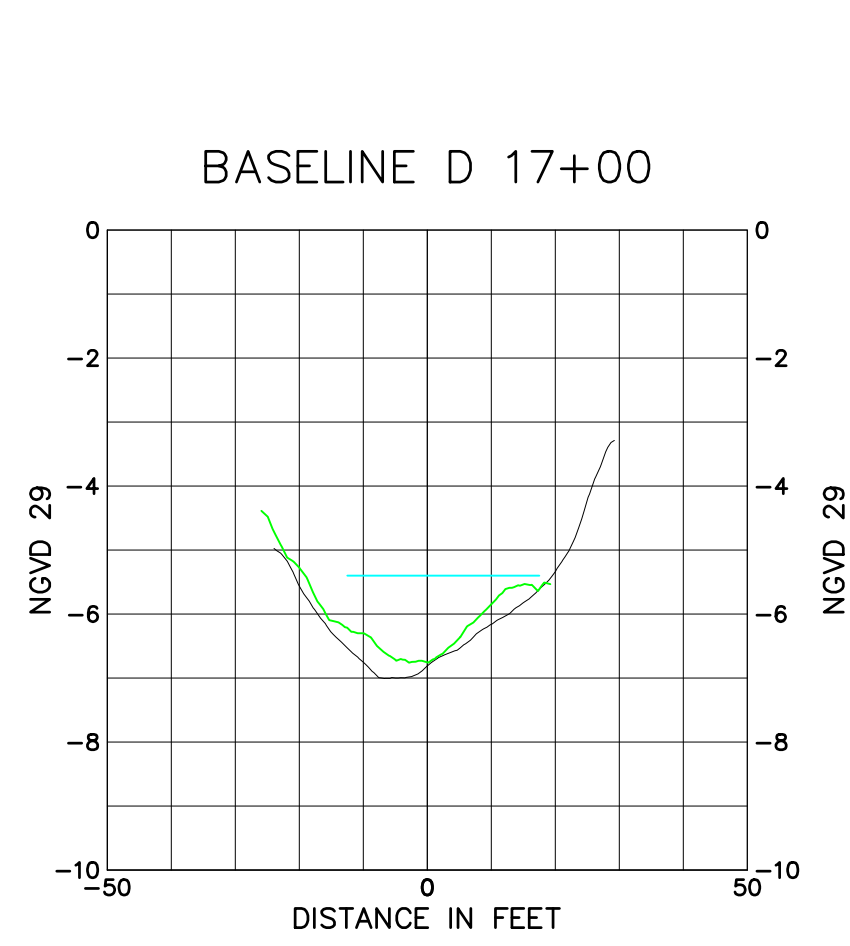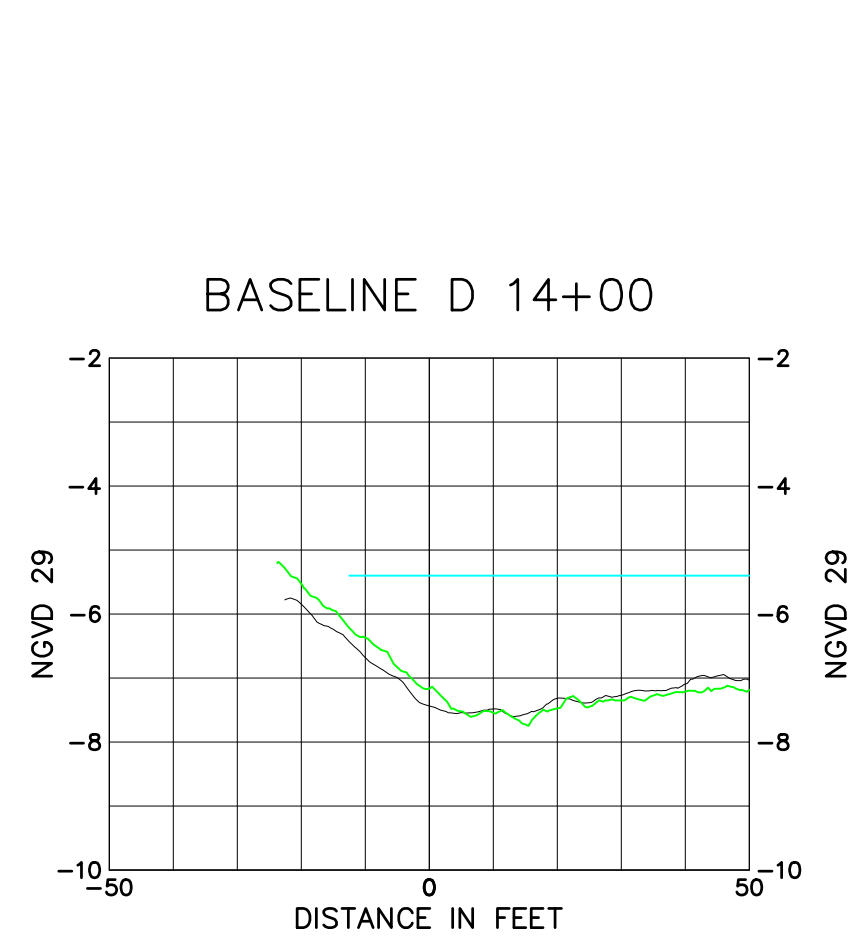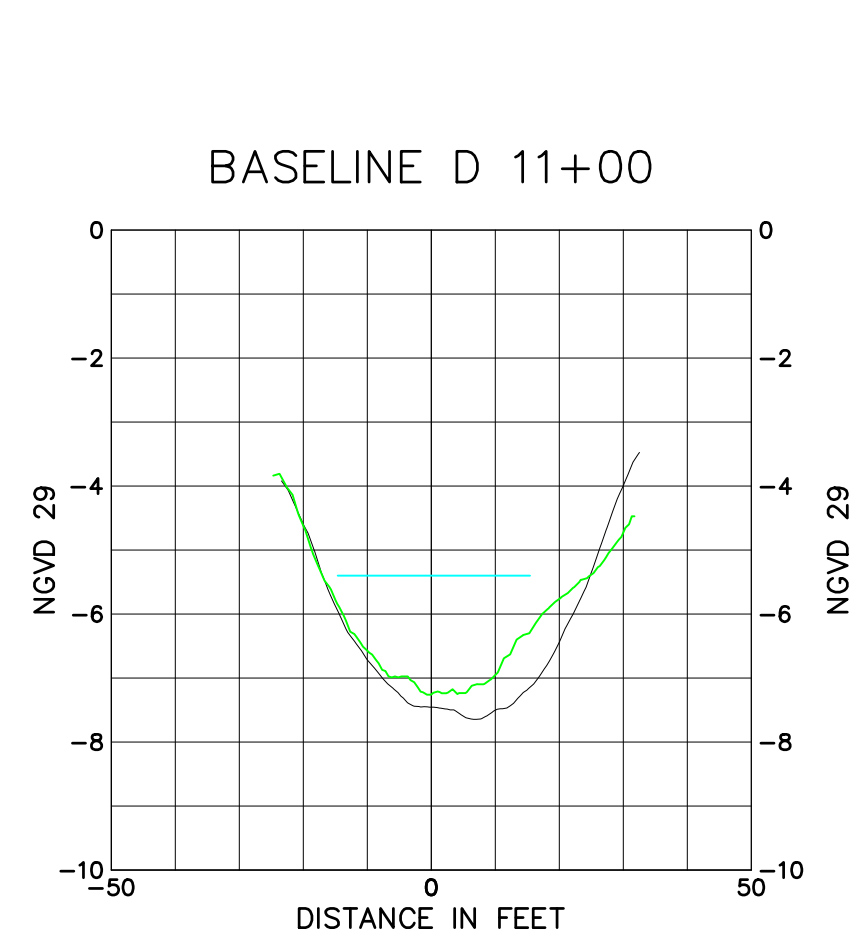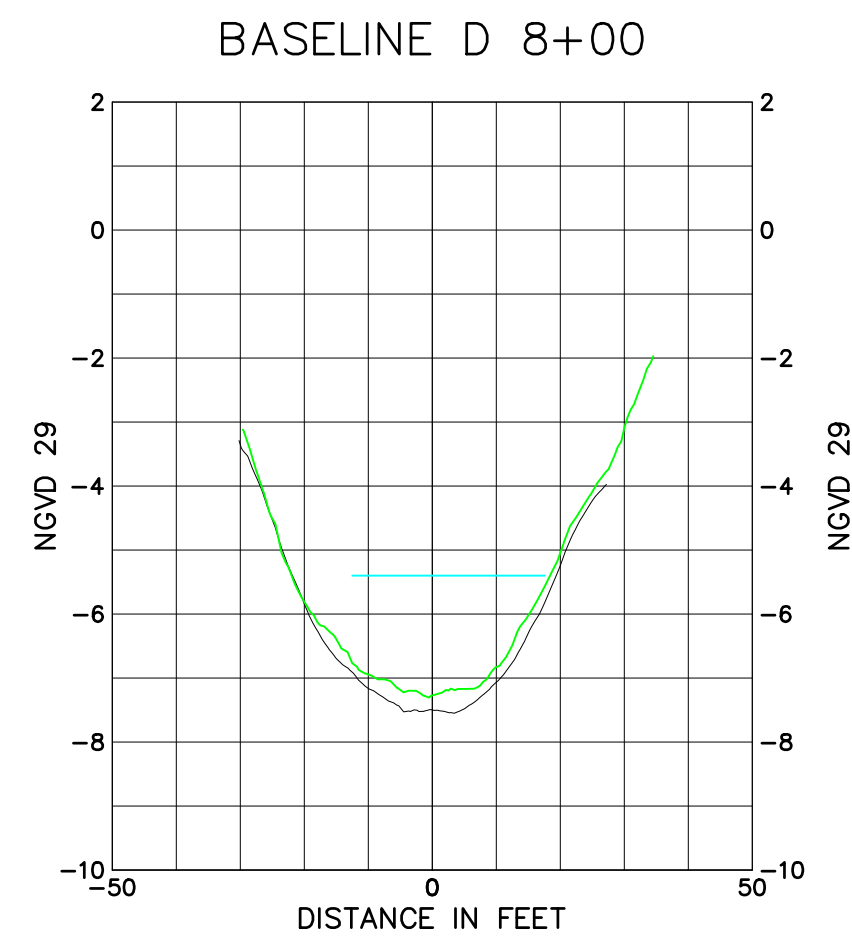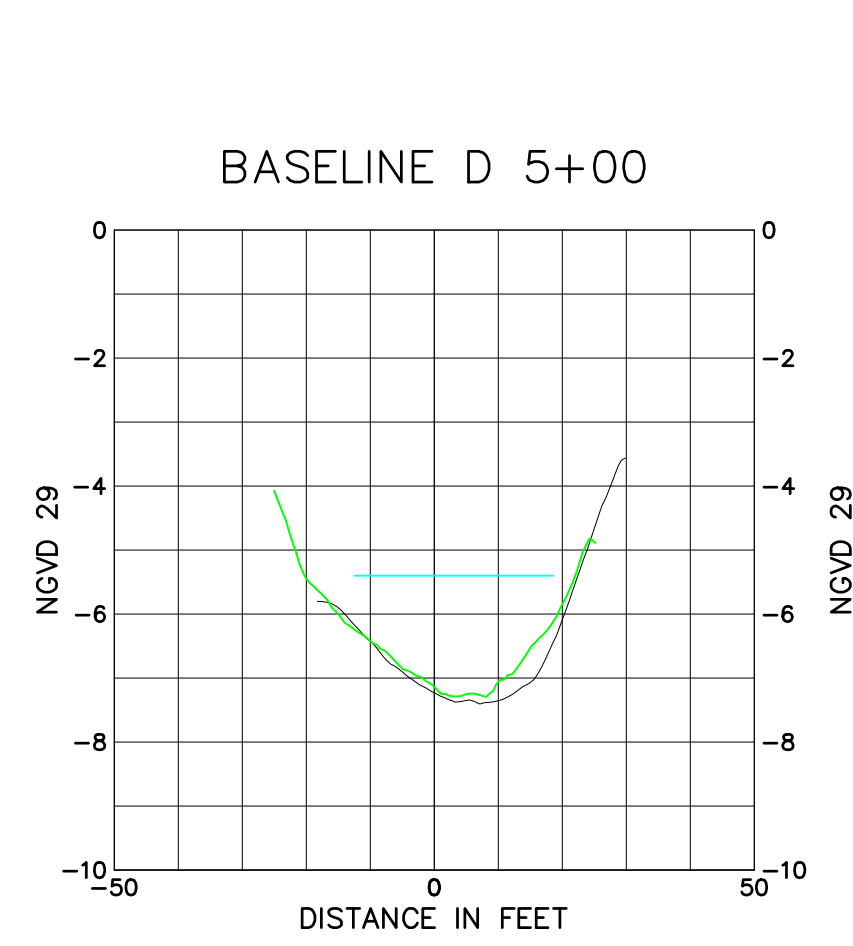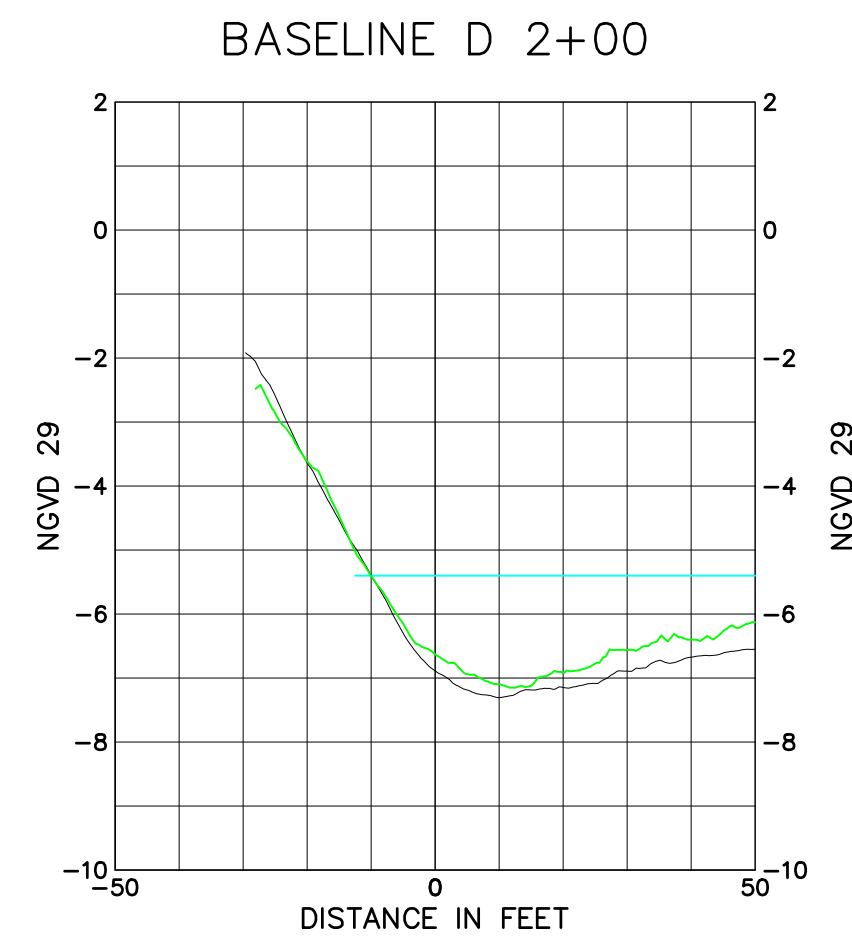

LEGEND

— 2011/2012 DATA

— DESIGN DEPTH

SEE SHEET 1 FOR NOTES

Morgan & Eklund Inc.

PROFESSIONAL SURVEY CONSULTANTS

4909 US HIGHWAY #1
VERO BEACH, FL 32967
PHONE: (772) 388-5364
FAX: (772) 388-3165

1612 NW 2ND AVENUE
SUITE 3
BOCA RATON, FL 33432
PHONE: (954) 421-6882
FAX: (954) 421-0425

LB #4298

JOHN R. MORGAN II, PSM
FLORIDA CERTIFICATION #3520

CERTIFICATE OF SURVEYOR - I HEREBY CERTIFY THAT THE INFORMATION SHOWN HEREON IS IN ACCORDANCE WITH A RECENT FIELD SURVEY MADE UNDER MY DIRECTION, AND THAT IT IS TRUE AND CORRECT TO THE BEST OF MY KNOWLEDGE AND BELIEF, AND MEETS THE STANDARDS OF PRACTICE AS SET FORTH BY THE FLORIDA BOARD OF PROFESSIONAL LAND SURVEYORS IN CHAPTER 54-17, FLORIDA ADMINISTRATIVE CODE, PURSUANT TO SECTION 472.027, FLORIDA STATUTES.



















JOHN R. MORGAN II, PLS
PROFESSIONAL LAND SURVEYOR #3520
STATE OF FLORIDA

BATHYMETRIC SURVEY OF EAST NAPLES BAY
COLLIER COUNTY, FLORIDA
- FOR -
STANTEC CONSULTING SERVICES, INC.


DRAWN BY	CHECKED BY	FIELD BOOK	SEE	DATE OF SURVEY
LFP	JRM	PAGE NO.	COVER	7/12/19

COMMISSION NO.	35710-1
SCALE	AS SHOWN
DATE	8/5/19
SHEET	14 of 32

BASELINE D

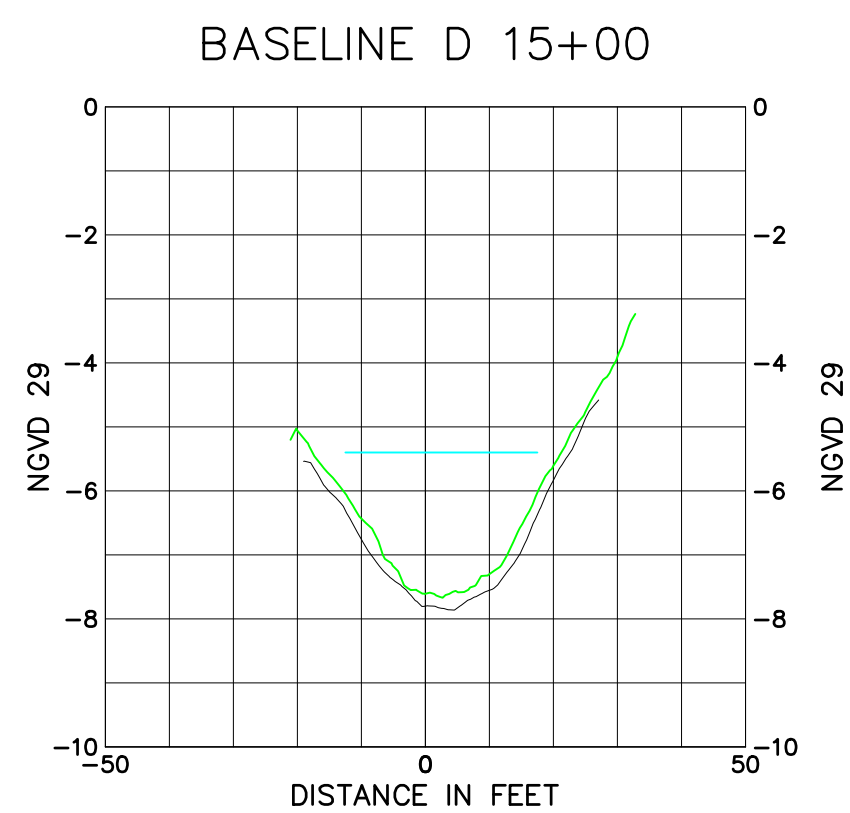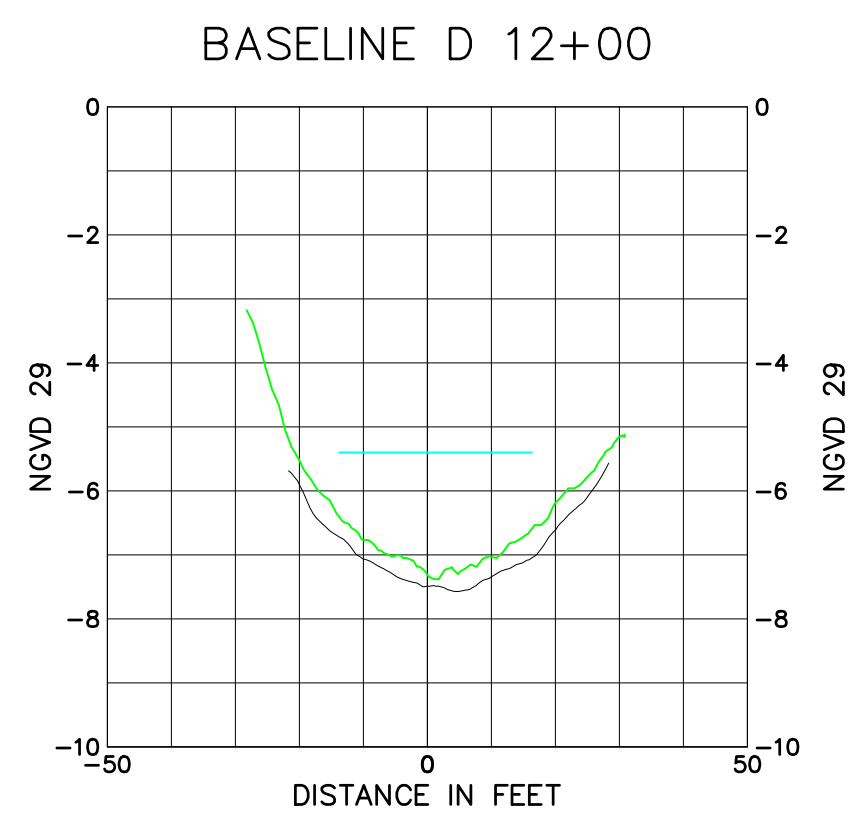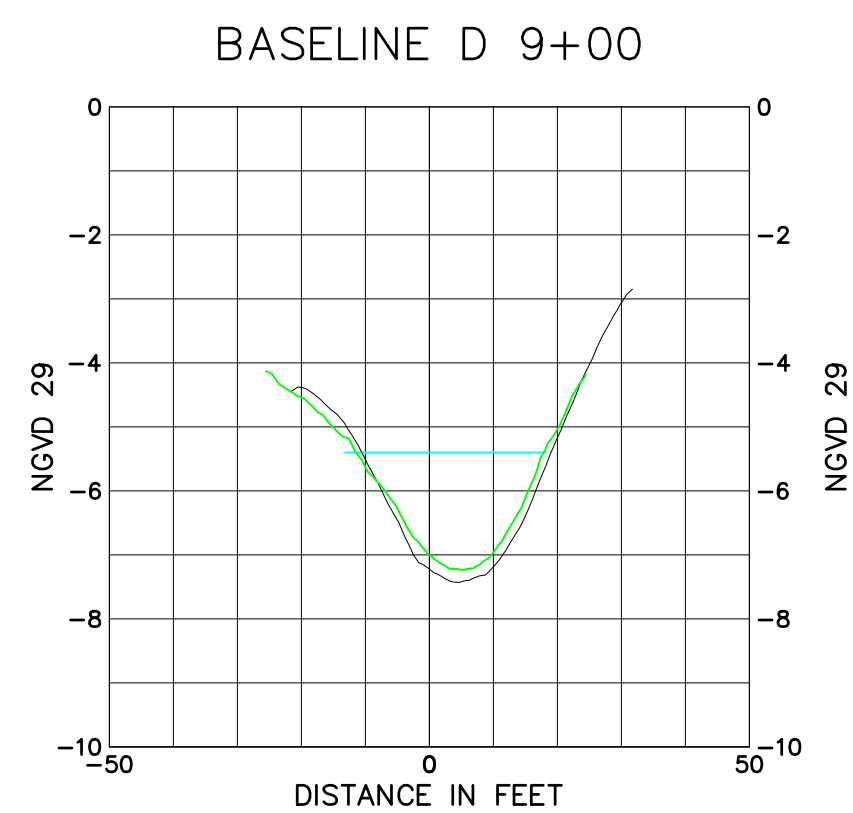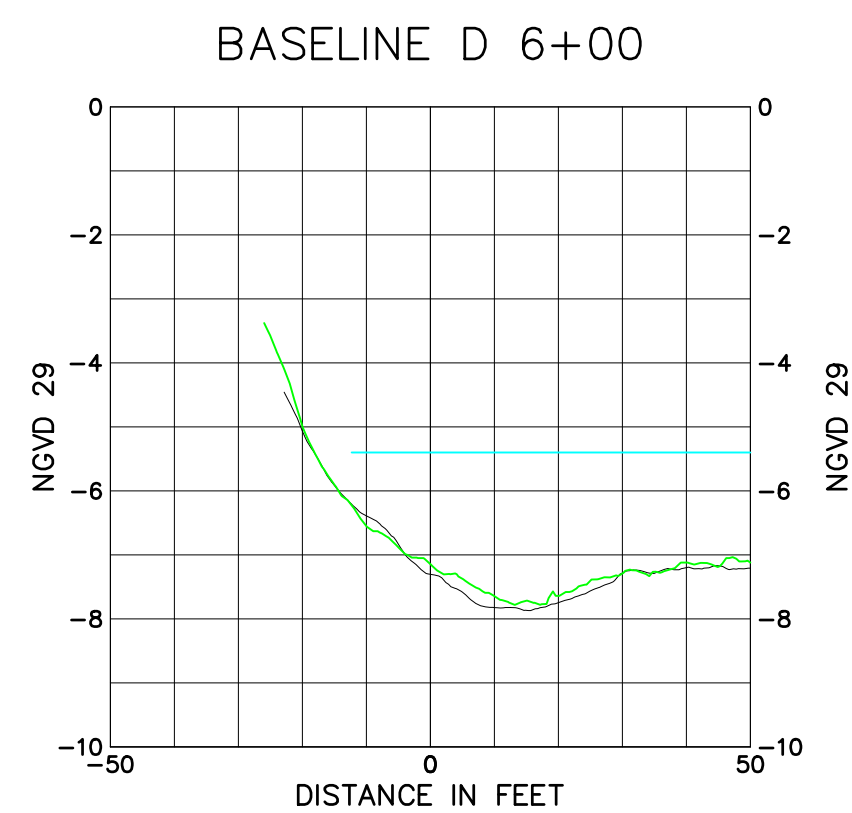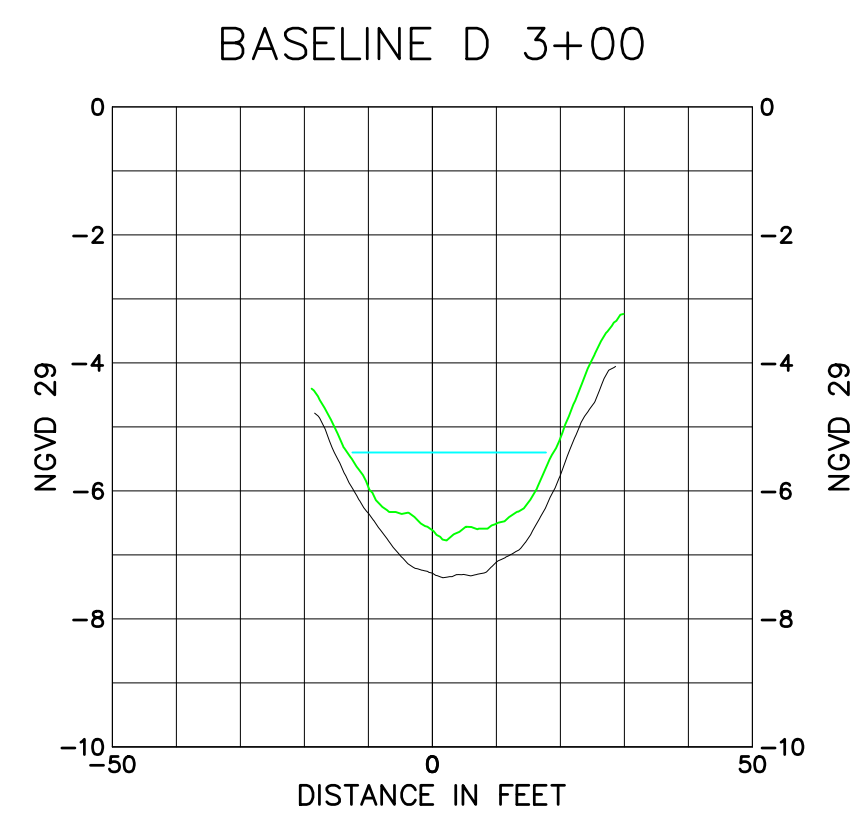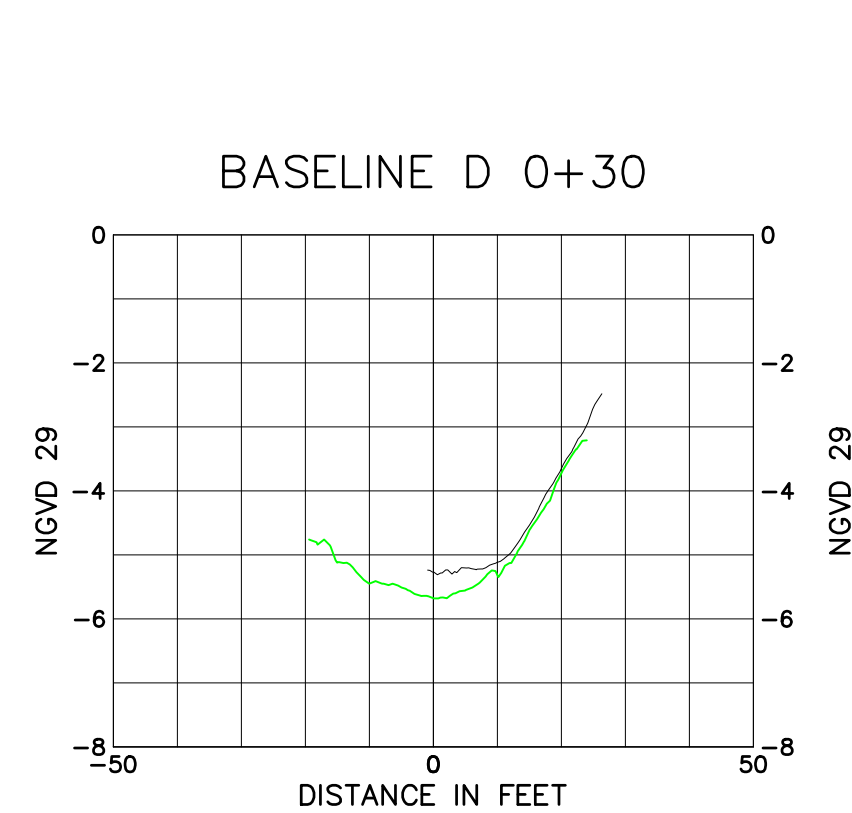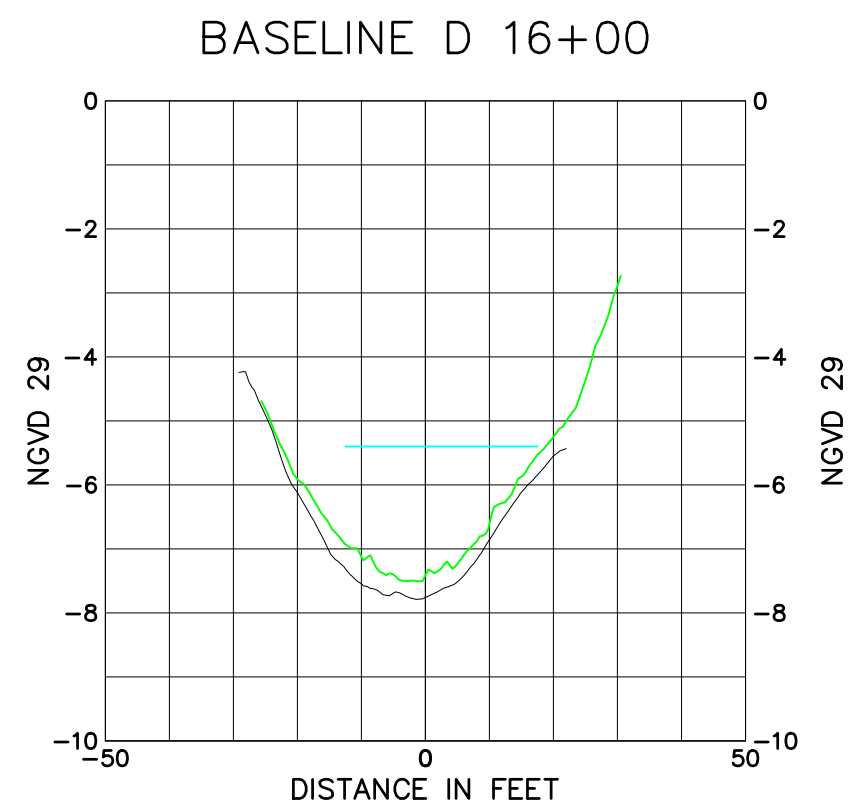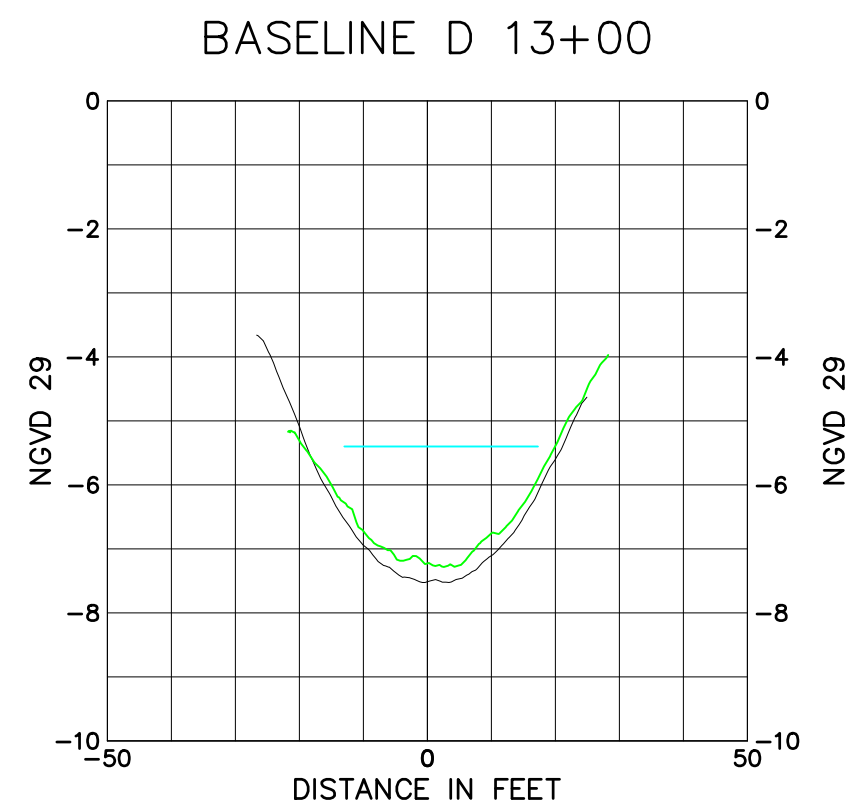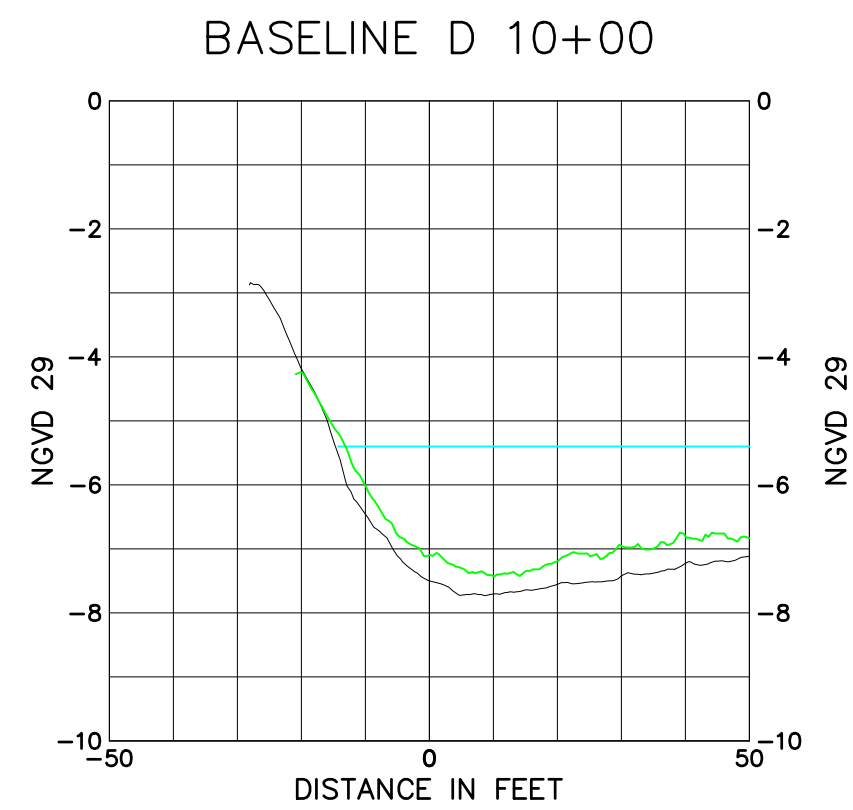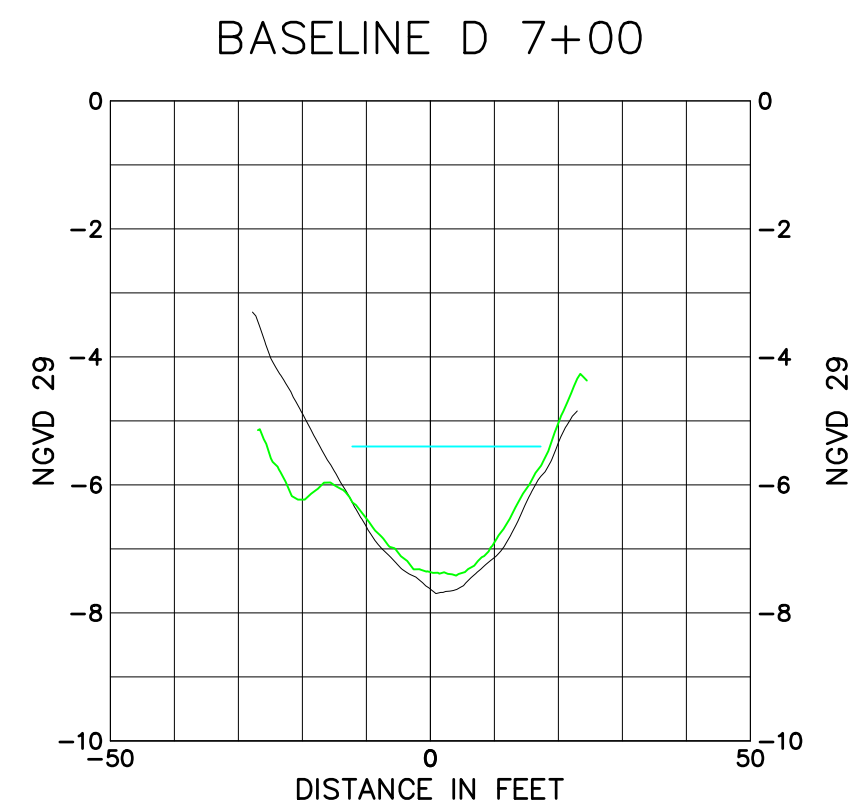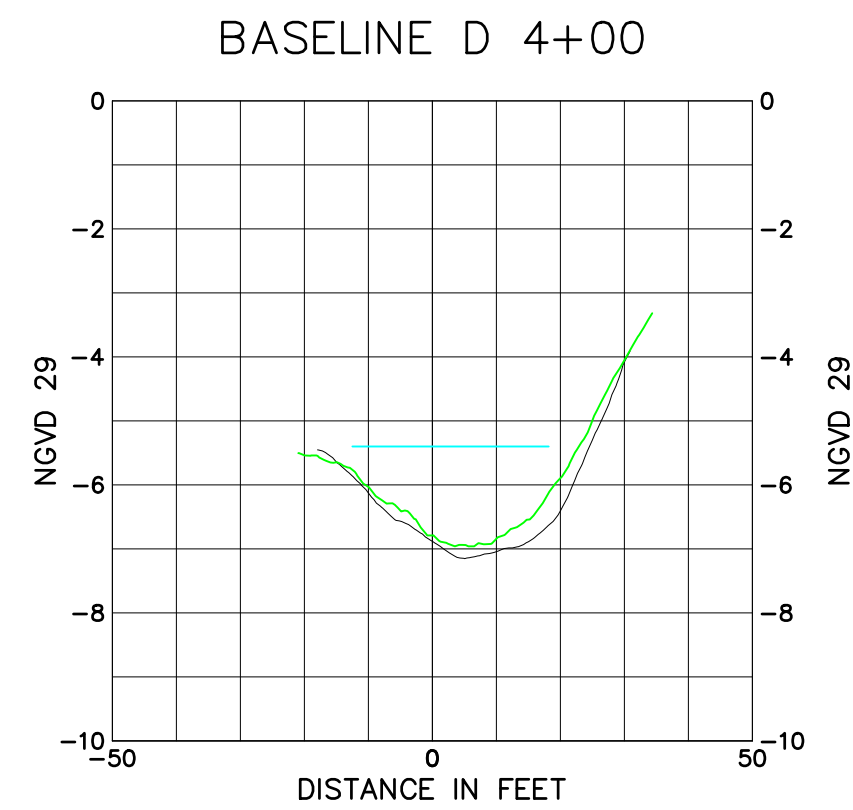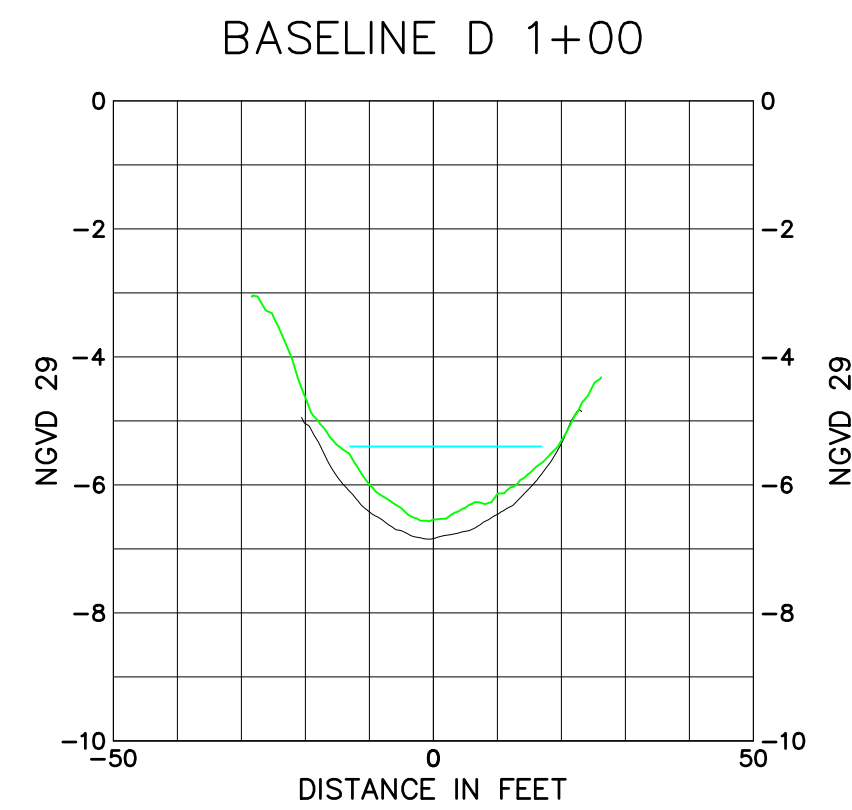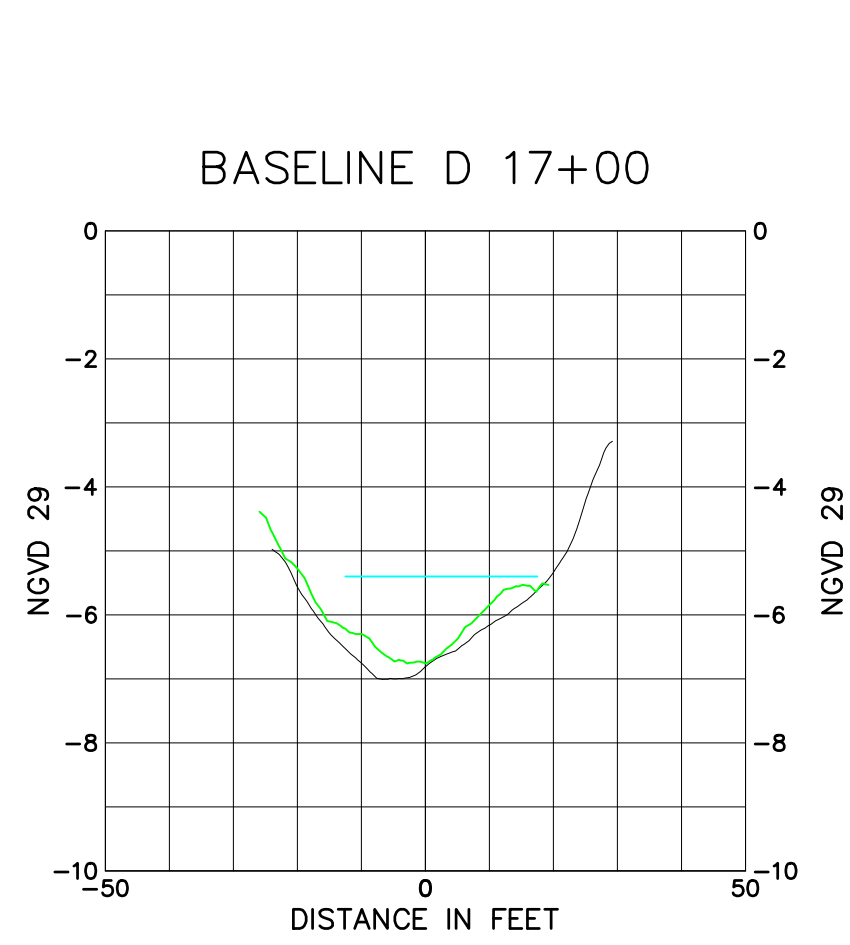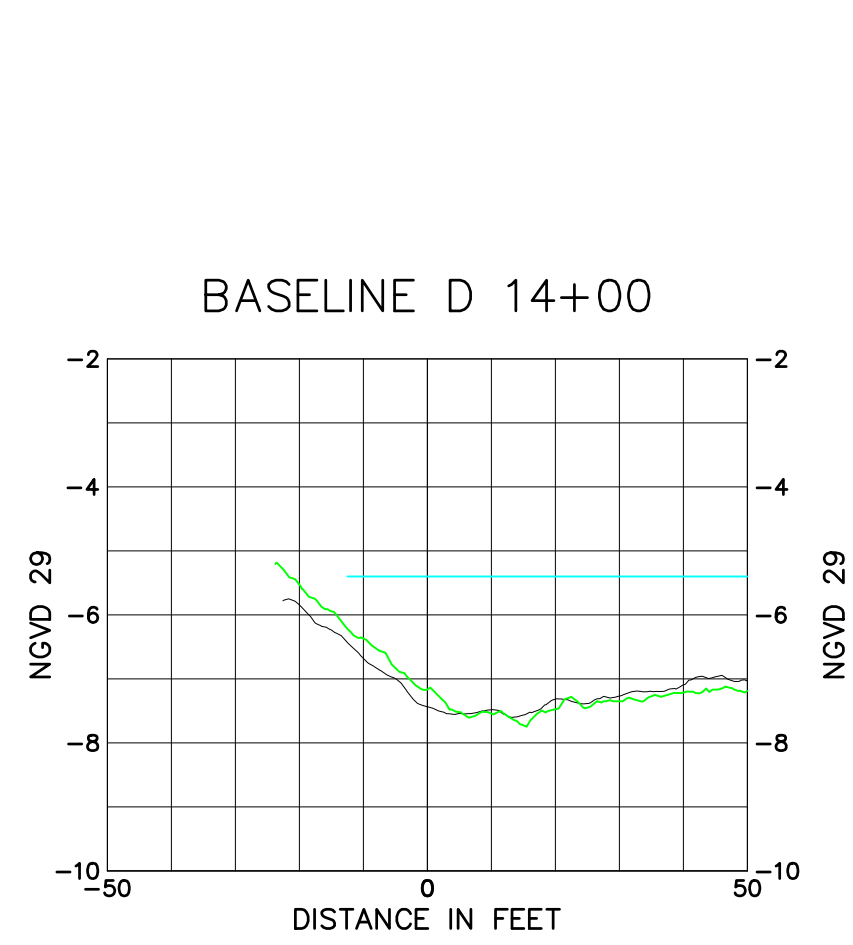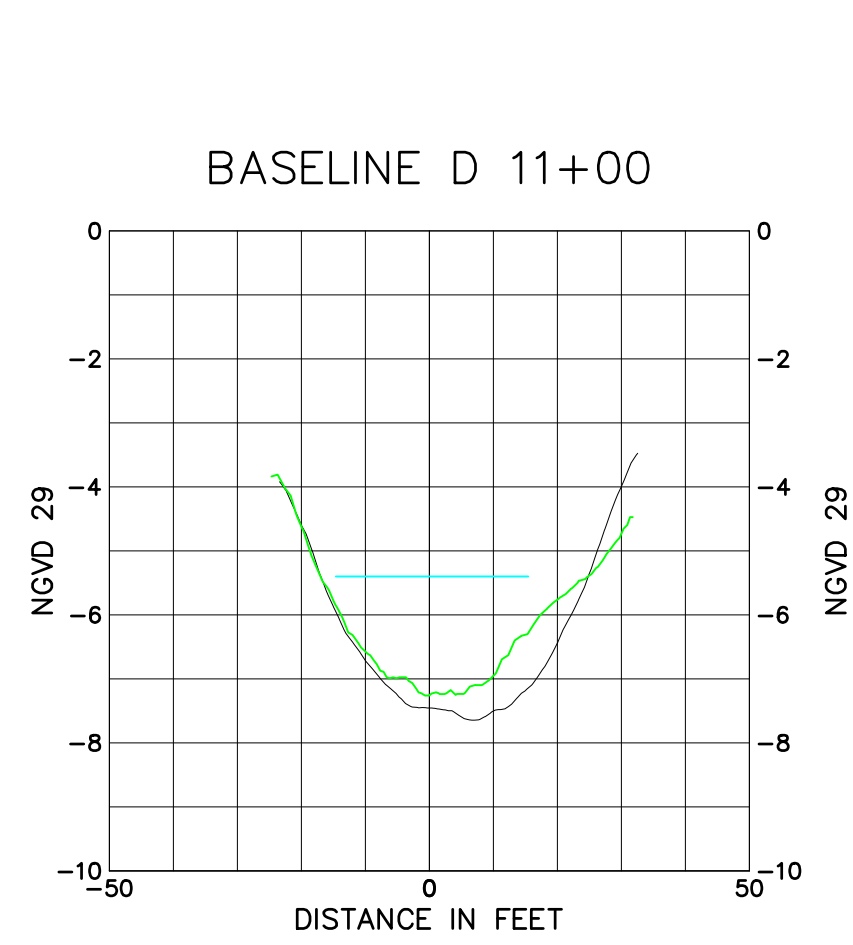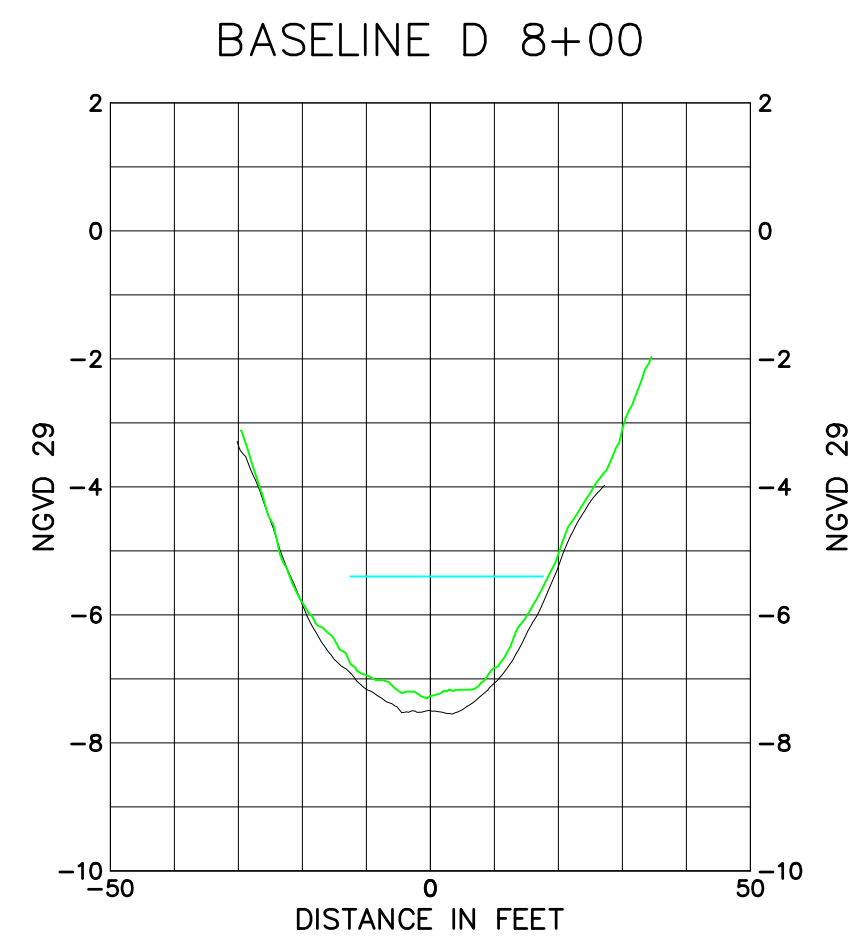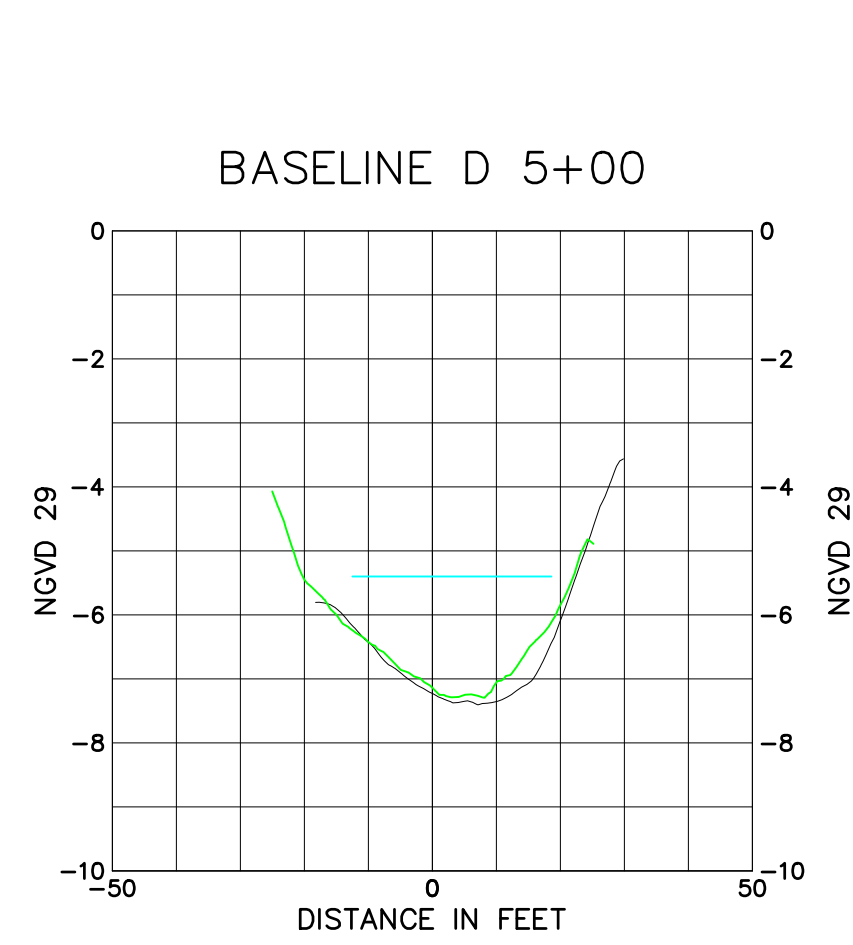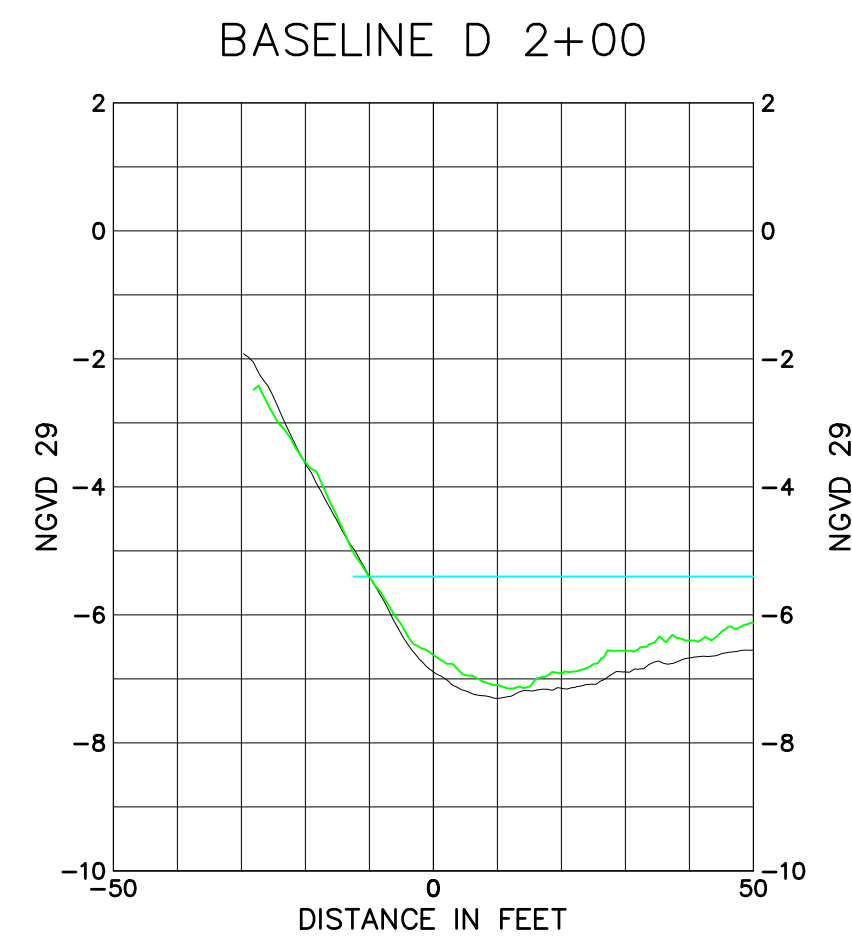

CROSS SECTION VIEW (NGVD 29)

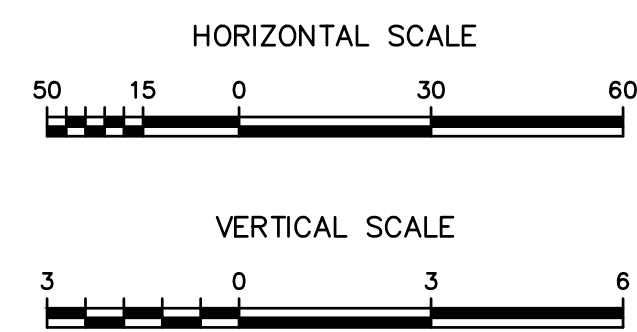

LEGEND
— JULY 2019
— 2011/2012 DATA
— DESIGN DEPTH
 SEE SHEET 1 FOR NOTES

Morgan & Eklund Inc.
PROFESSIONAL SURVEY CONSULTANTS

4909 US HIGHWAY #1
 VERO BEACH, FL 32967
 PHONE: (772) 388-5364
 FAX: (772) 388-3165

1612 NW 2ND AVENUE
 SUITE 3
 BOCA RATON, FL 33432
 PHONE: (954) 421-6882
 FAX: (954) 421-0425
















JOHN R. MORGAN II, PSM
 FLORIDA CERTIFICATION #3520

CERTIFICATE OF SURVEYOR - I HEREBY CERTIFY THAT THE INFORMATION SHOWN HEREON IS IN ACCORDANCE WITH A RECENT FIELD SURVEY MADE UNDER MY DIRECTION, AND THAT IT IS TRUE AND CORRECT TO THE BEST OF MY KNOWLEDGE AND BELIEF, AND MEETS THE STANDARDS OF PRACTICE AS SET FORTH BY THE FLORIDA BOARD OF PROFESSIONAL LAND SURVEYORS IN CHAPTER 61-17, FLORIDA ADMINISTRATIVE CODE, PURSUANT TO SECTION 472.027, FLORIDA STATUTES.


JOHN R. MORGAN II, PLS
 PROFESSIONAL LAND SURVEYOR #3520
 STATE OF FLORIDA

BATHYMETRIC SURVEY OF EAST NAPLES BAY COLLIER COUNTY, FLORIDA - FOR - STANTEC CONSULTING SERVICES, INC.				COMMISSION NO. 35710-1
SCALE AS SHOWN				DATE 8/5/19
DRAWN BY LFP	CHECKED BY JRM	FIELD BOOK PAGE NO.	SEE COVER	DATE OF SURVEY 7/12/19
				SHEET 15 of 32

BASELINE D

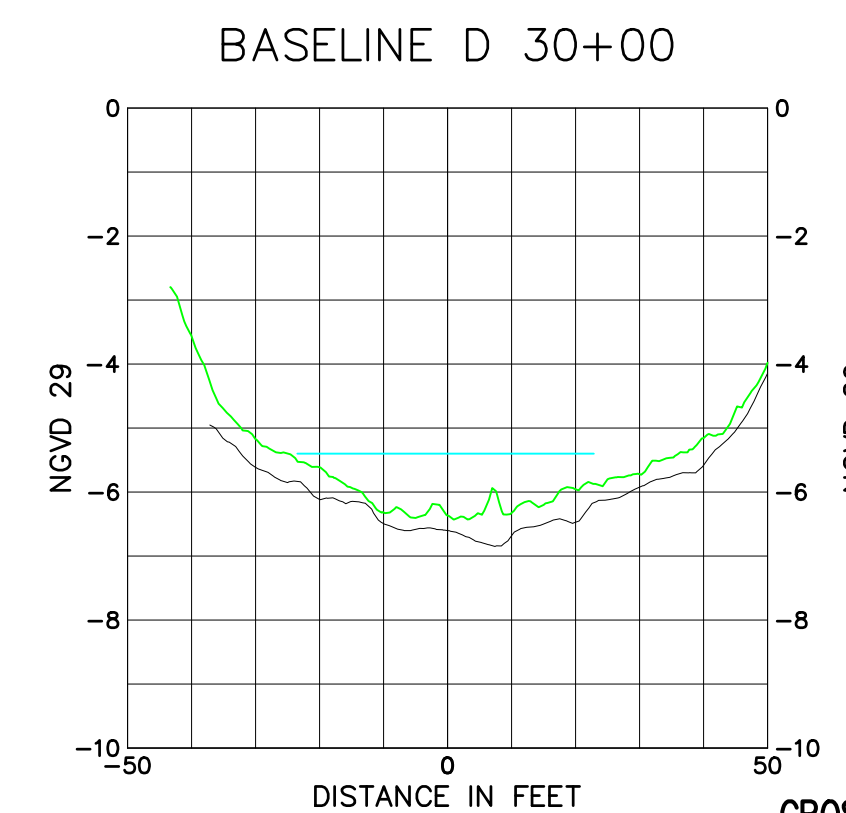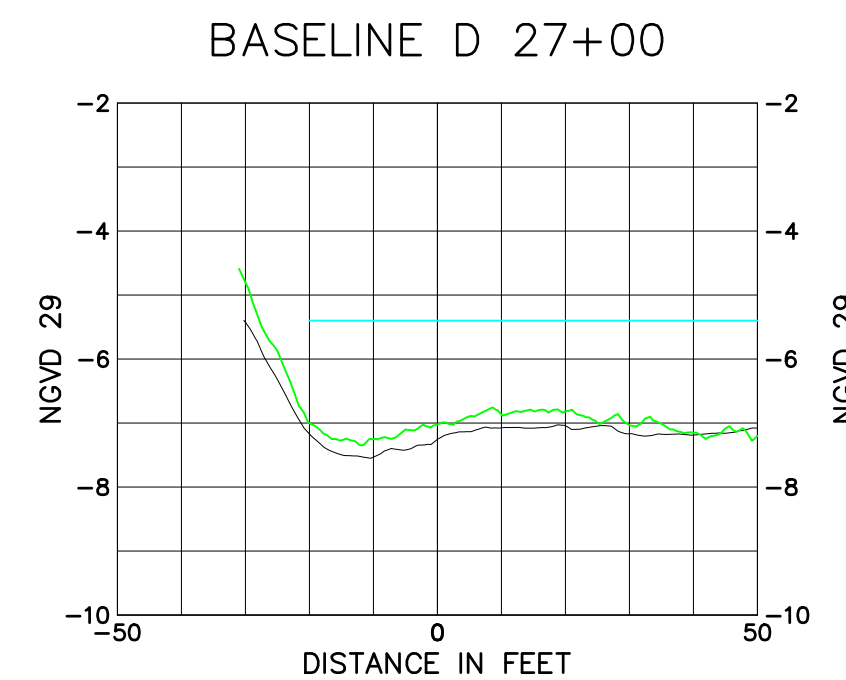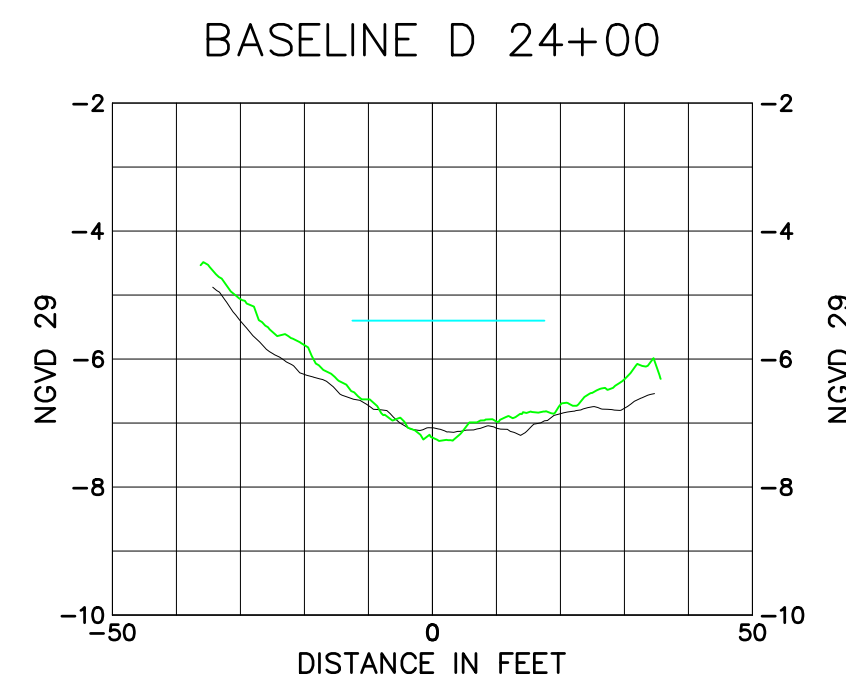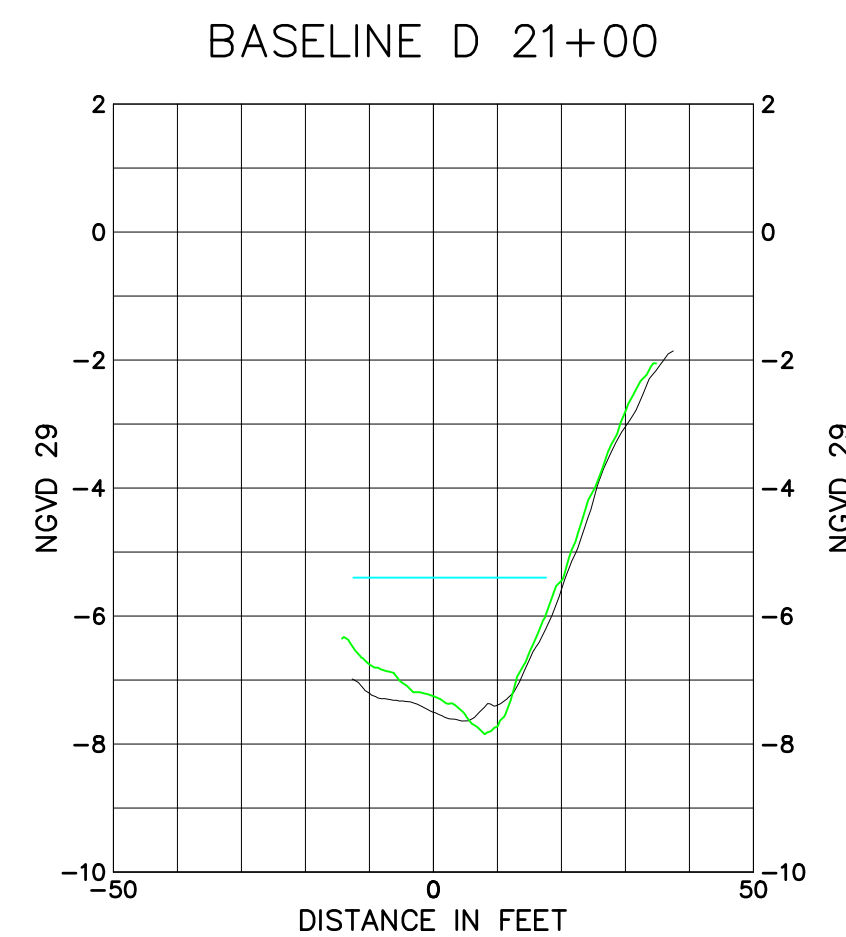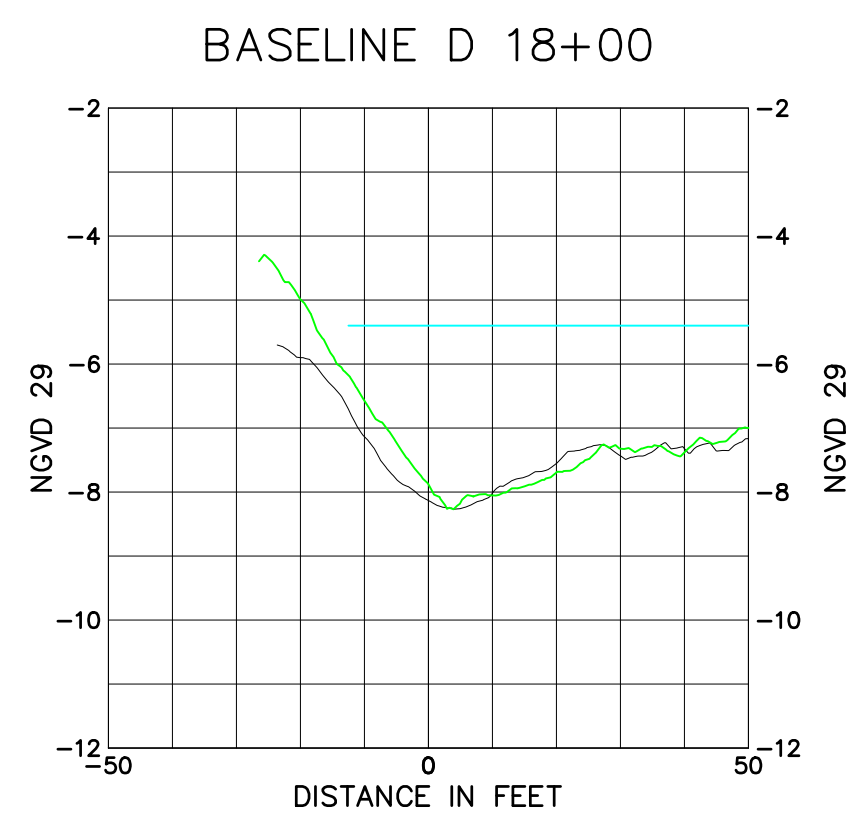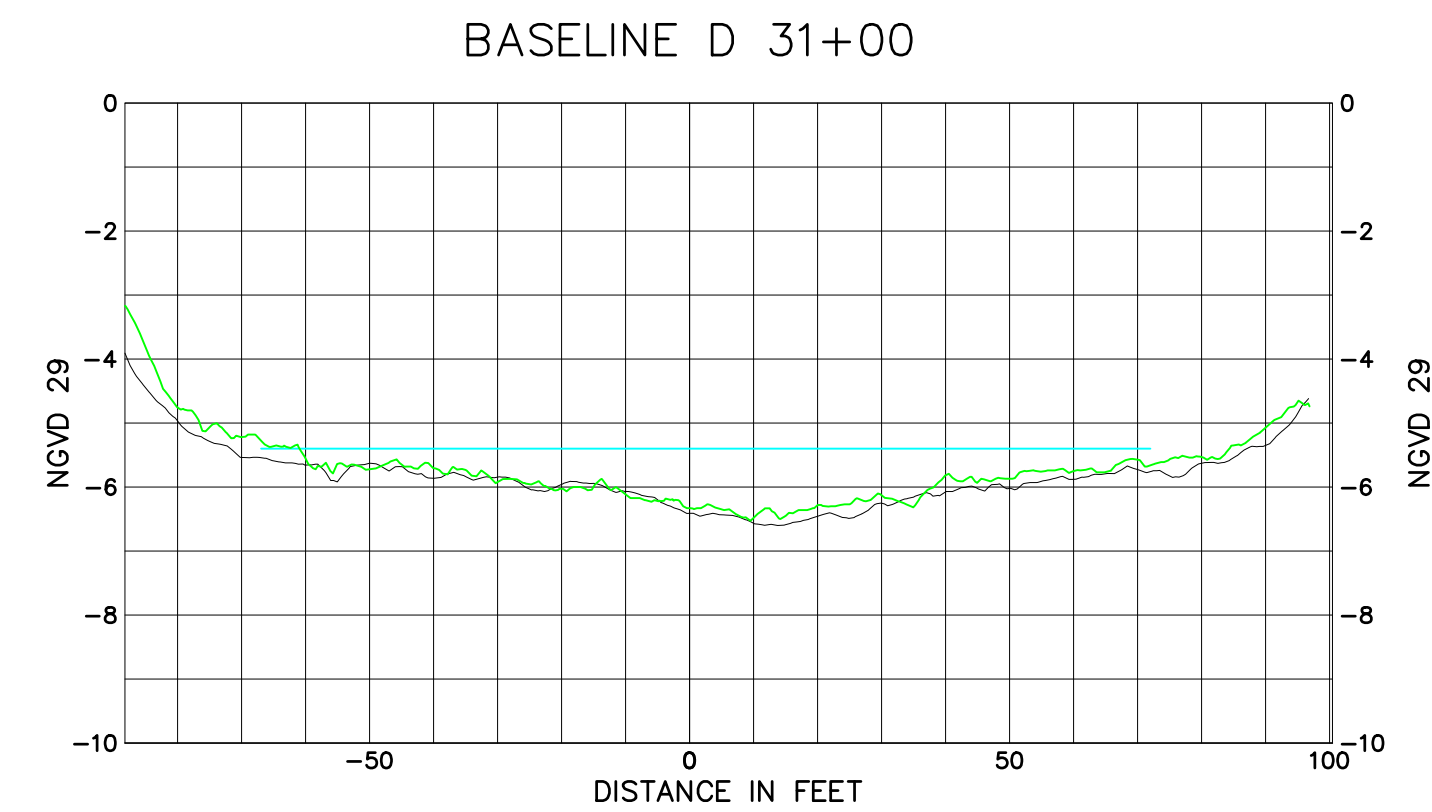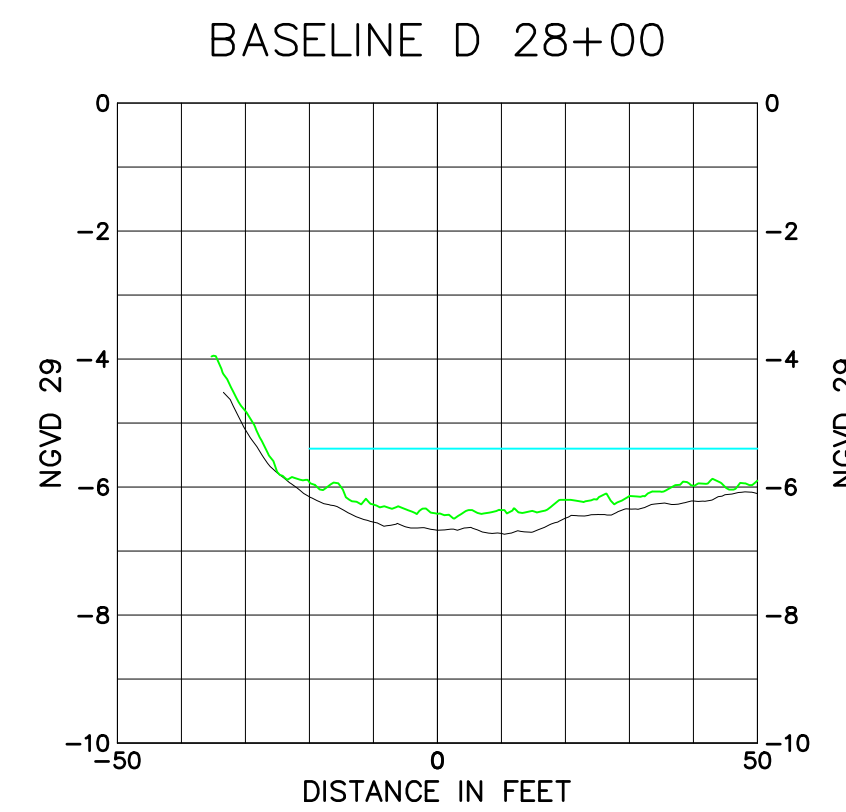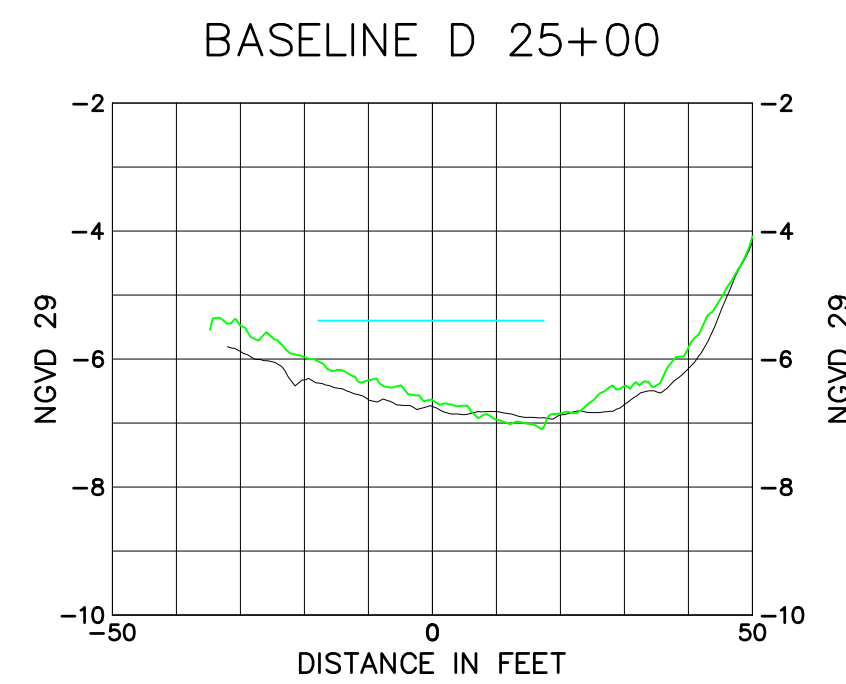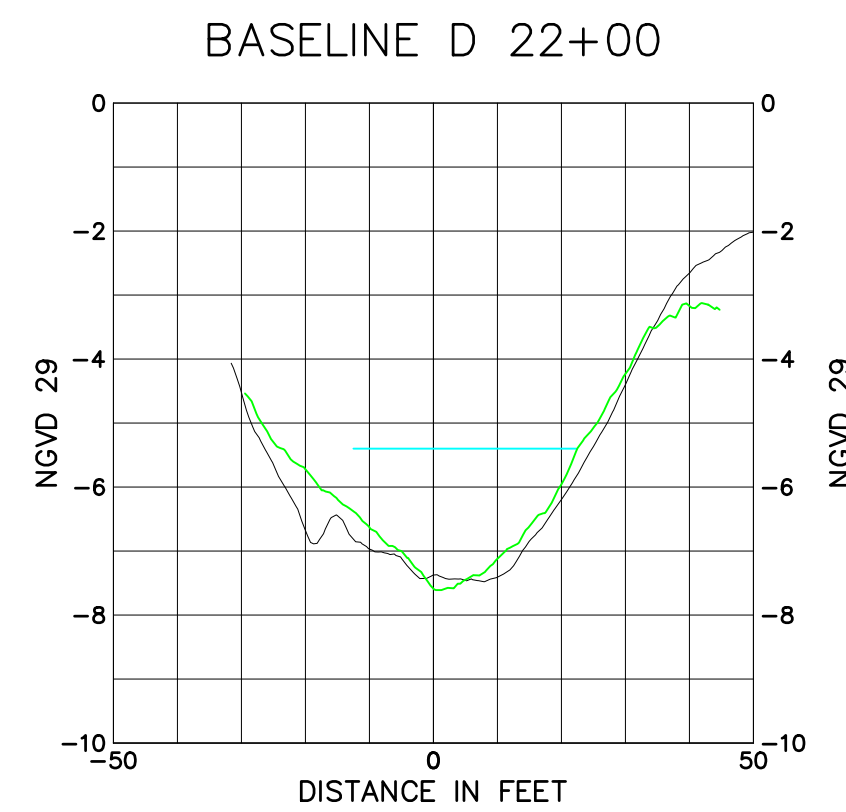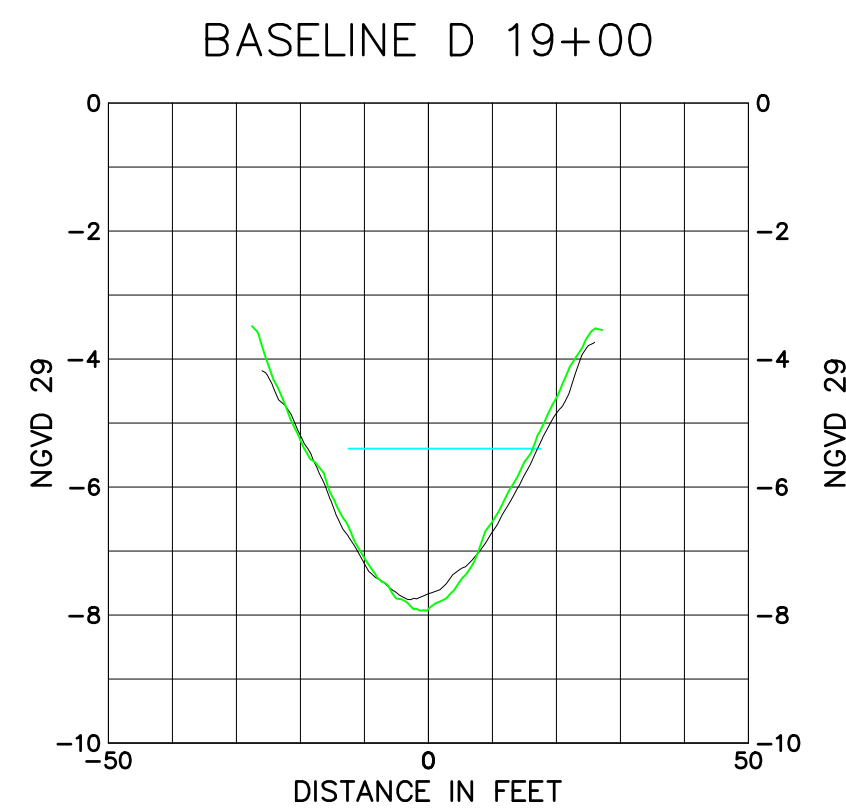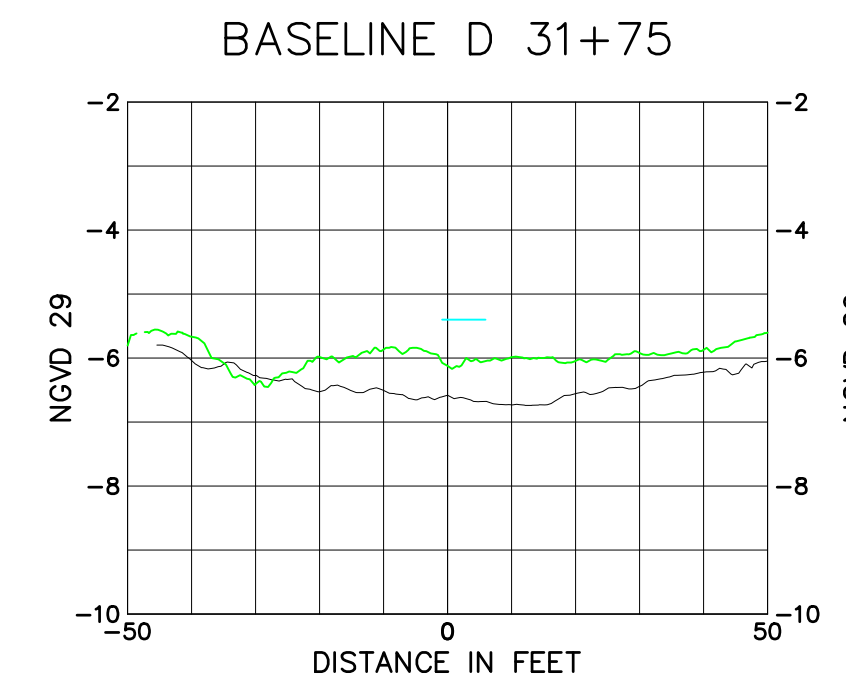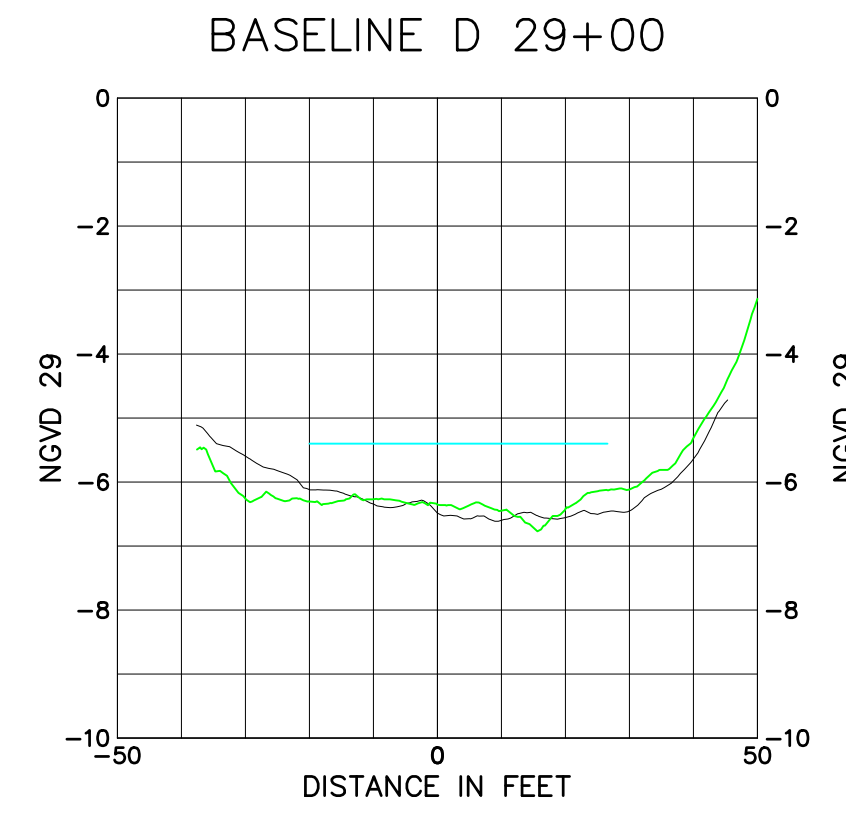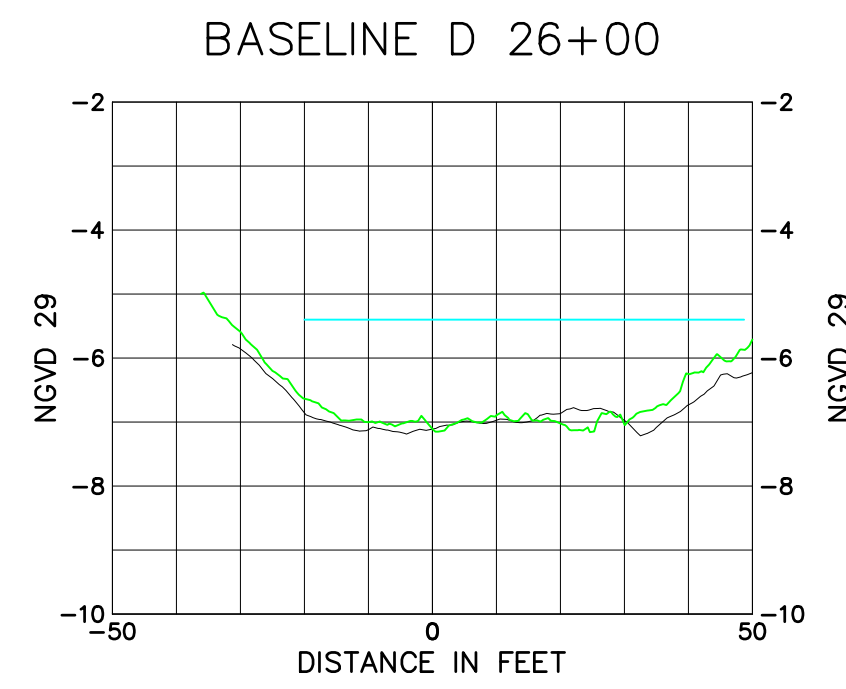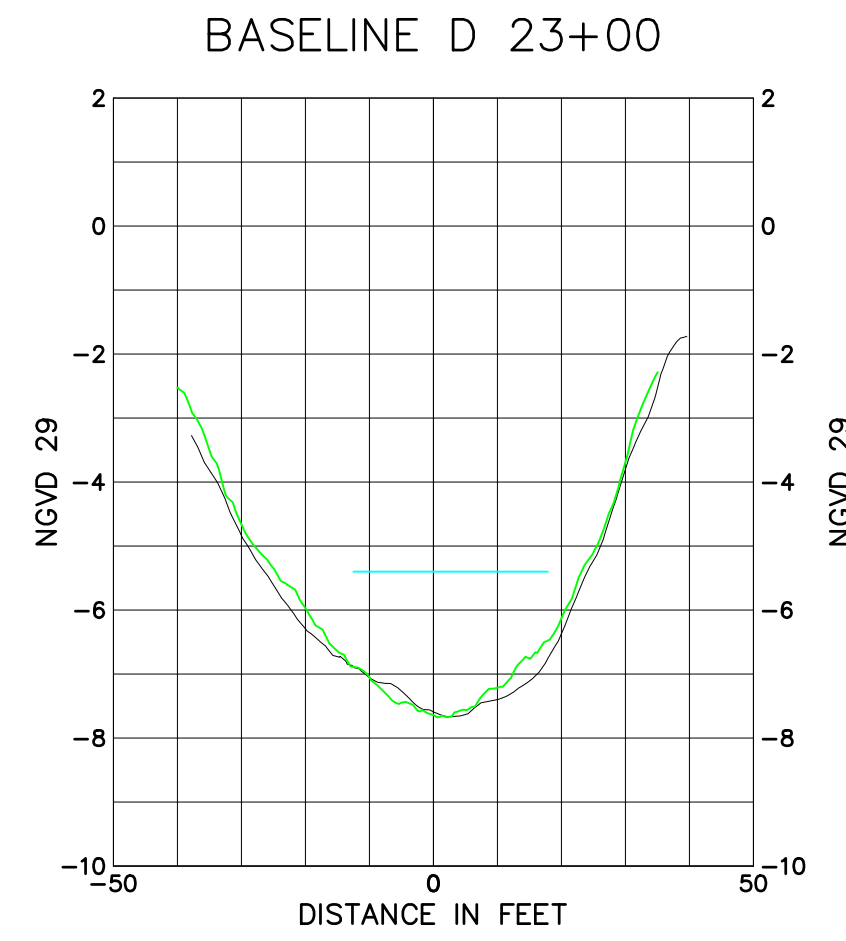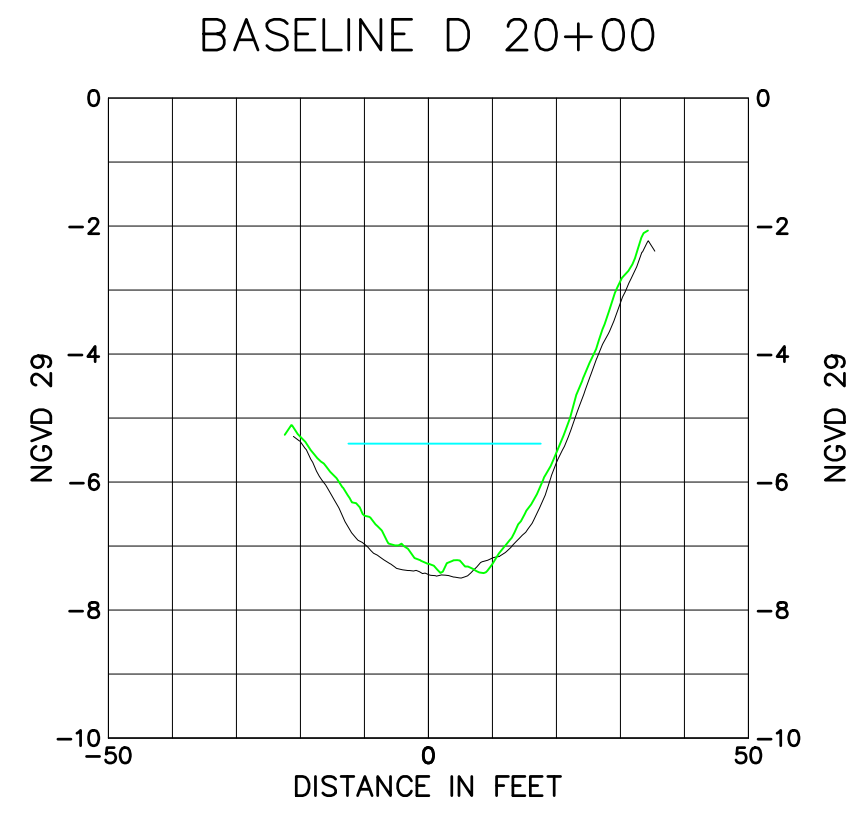

CROSS SECTION VIEW (NGVD 29)

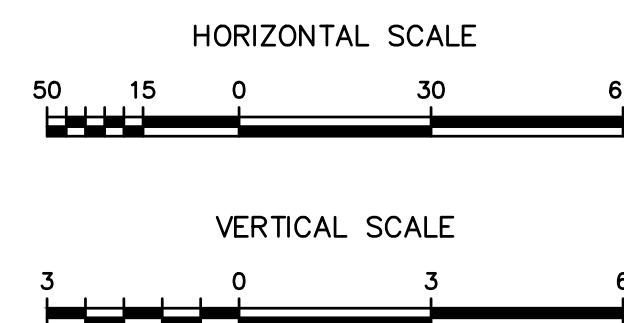

LEGEND

- JULY 2019
- 2011/2012 DATA
- DESIGN DEPTH

SEE SHEET 1 FOR NOTES

Morgan & Eklund Inc.
PROFESSIONAL SURVEY CONSULTANTS

4909 US HIGHWAY #1
 VERO BEACH, FL 32967
 PHONE: (772) 388-5364
 FAX: (772) 388-3165

1612 NW 2ND AVENUE
 SUITE 3
 BOCA RATON, FL 33432
 PHONE: (954) 421-6882
 FAX: (954) 421-0425

LB #4298














CERTIFICATE OF SURVEYOR - I HEREBY CERTIFY THAT THE INFORMATION SHOWN HEREON IS IN ACCORDANCE WITH A RECENT FIELD SURVEY MADE UNDER MY DIRECTION, AND THAT IT IS TRUE AND CORRECT TO THE BEST OF MY KNOWLEDGE AND BELIEF, AND MEETS THE STANDARDS OF PRACTICE AS SET FORTH BY THE FLORIDA BOARD OF PROFESSIONAL LAND SURVEYORS IN CHAPTER 54-17, FLORIDA ADMINISTRATIVE CODE, PURSUANT TO SECTION 472.027, FLORIDA STATUTES.

JOHN R. MORGAN, II, PLS
 PROFESSIONAL LAND SURVEYOR #3520
 STATE OF FLORIDA

BATHYMETRIC SURVEY OF EAST NAPLES BAY				<small>COMMISSION NO.</small> 35710-1
COLLIER COUNTY, FLORIDA				<small>SCALE</small> AS SHOWN
- FOR -				<small>DATE</small> 8/5/19
STANTEC CONSULTING SERVICES, INC.				<small>SHEET</small> 16 <small>OF</small> 32
<small>DRAWN BY</small> LFP	<small>CHECKED BY</small> JRM	<small>FIELD BOOK</small> PAGE NO.	<small>SEE</small> COVER	<small>DATE OF SURVEY</small> 7/12/19

BASELINE E

BASELINE F

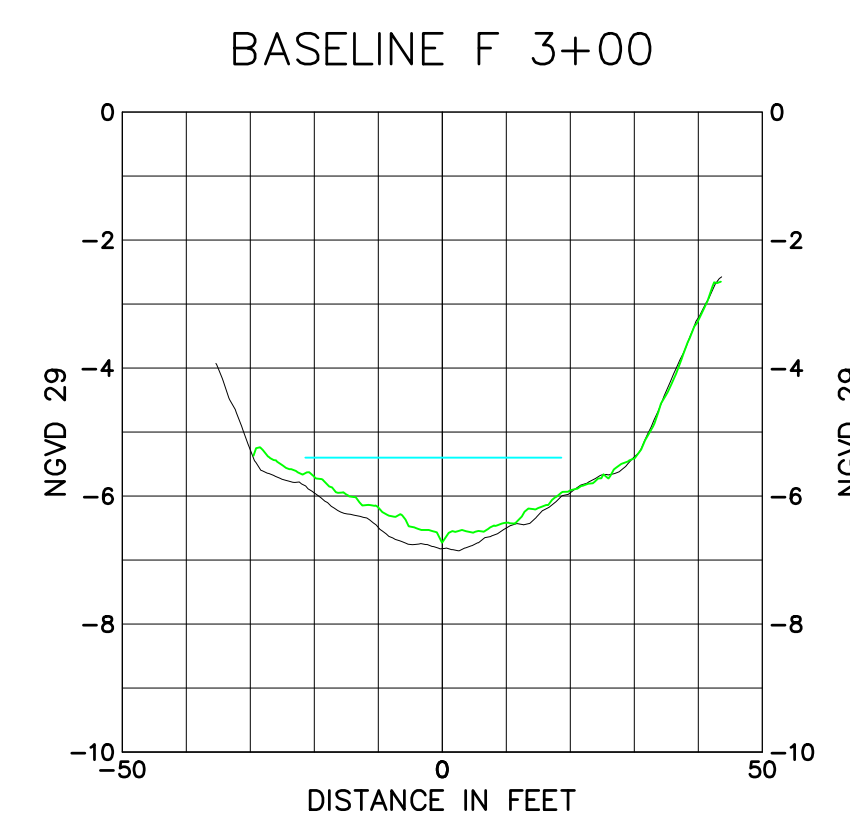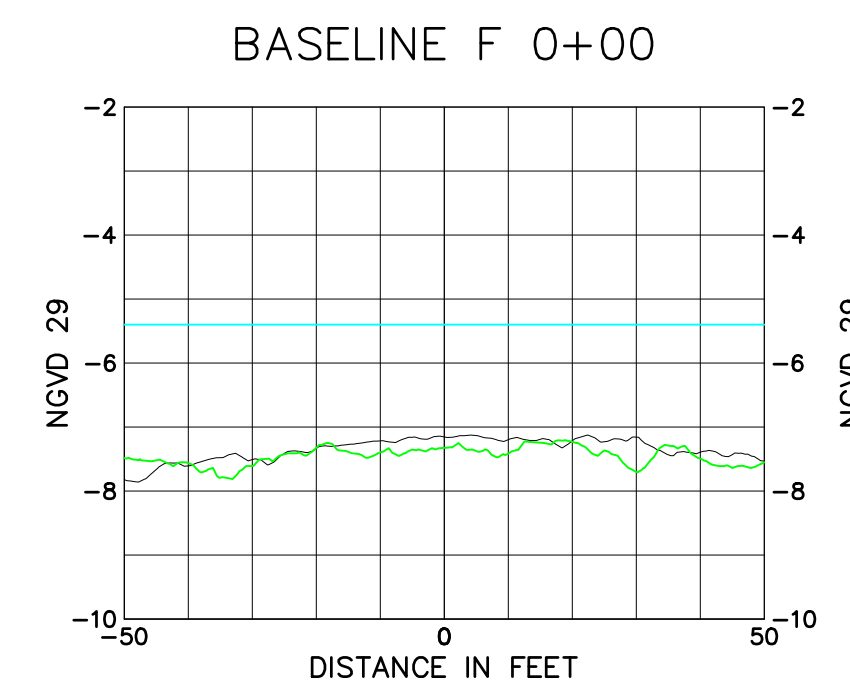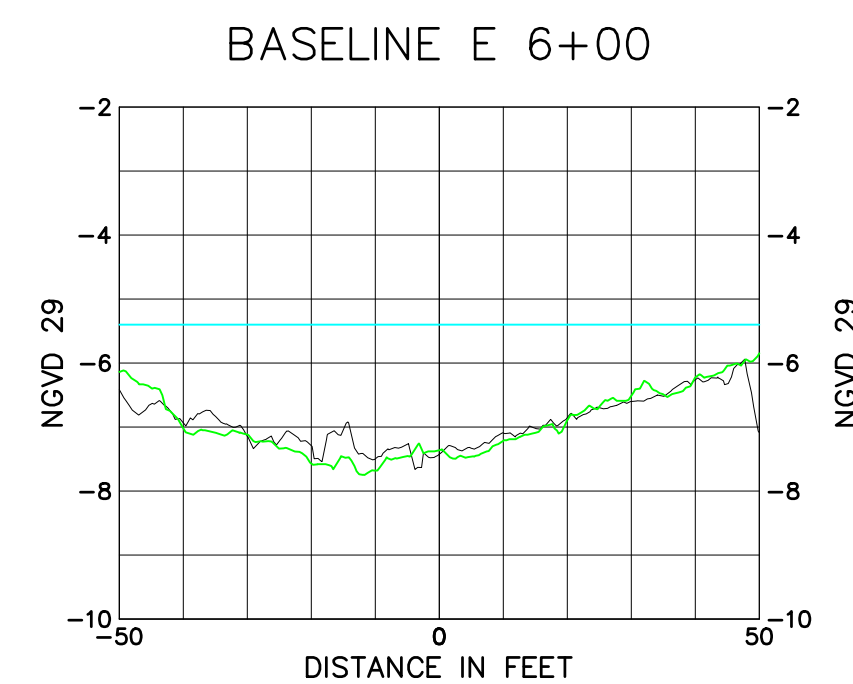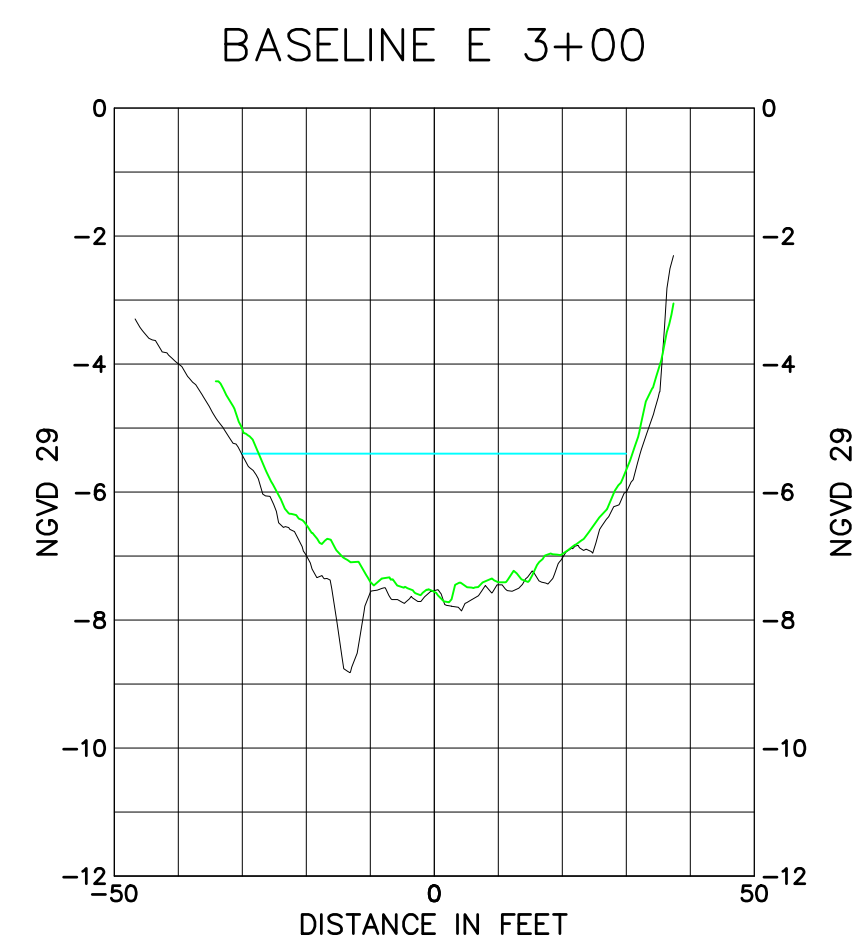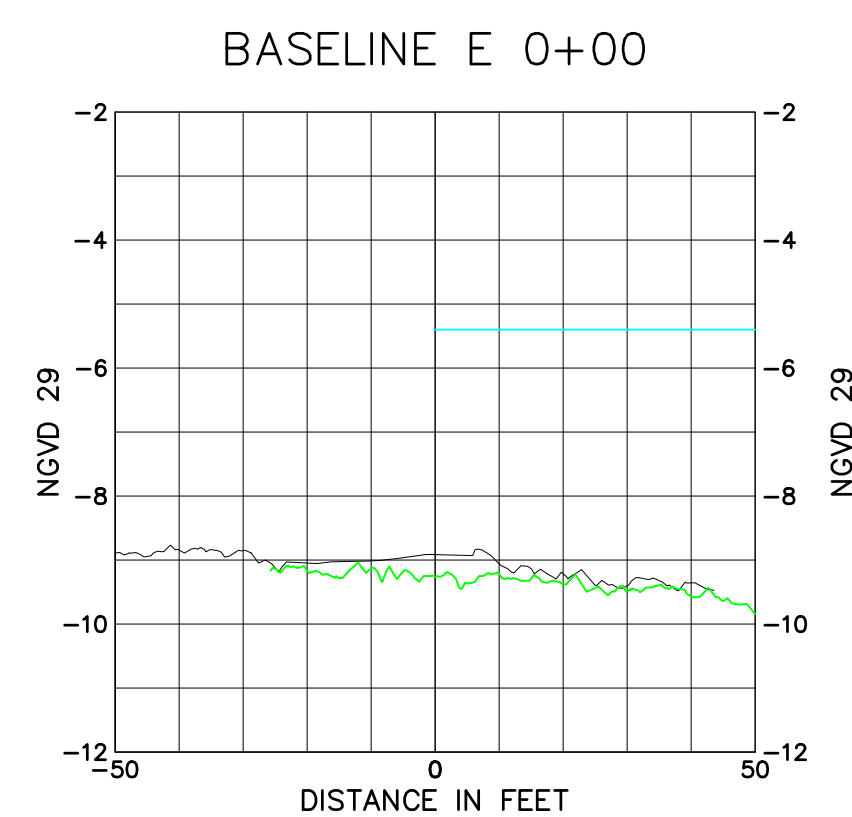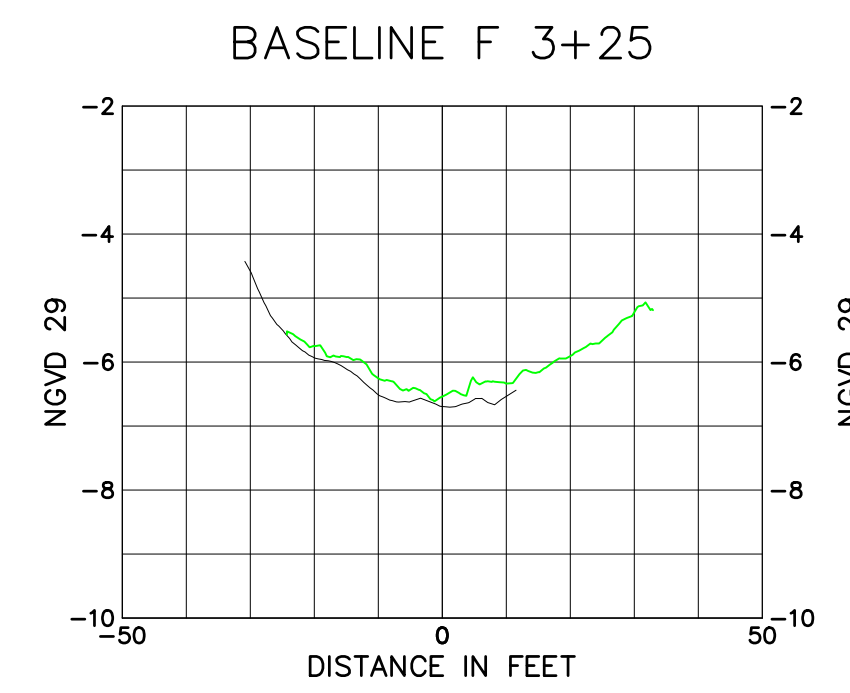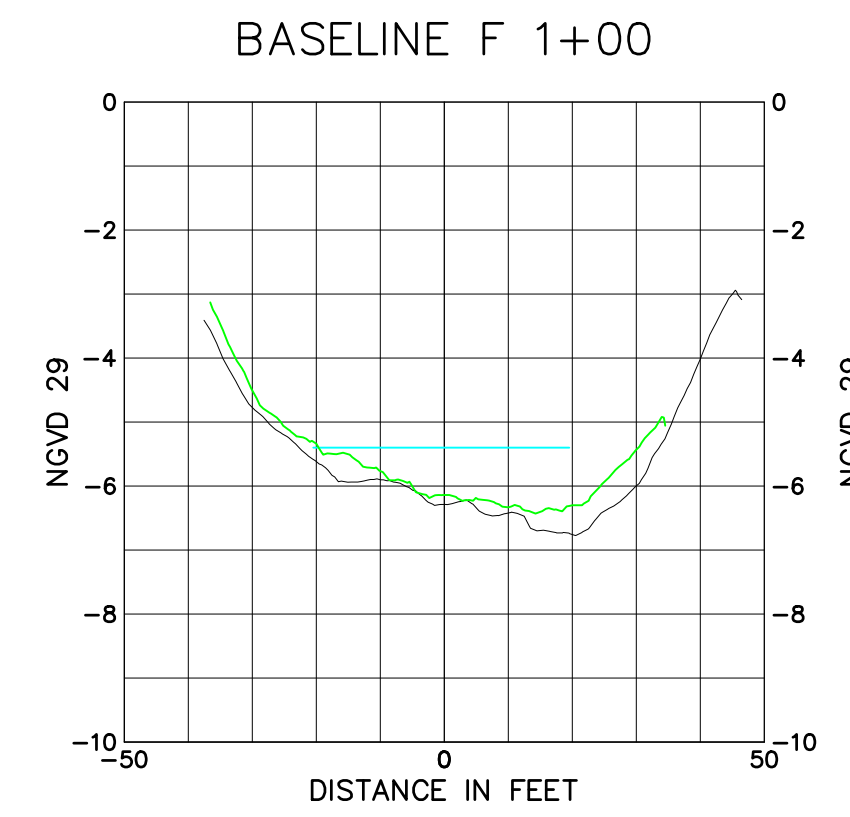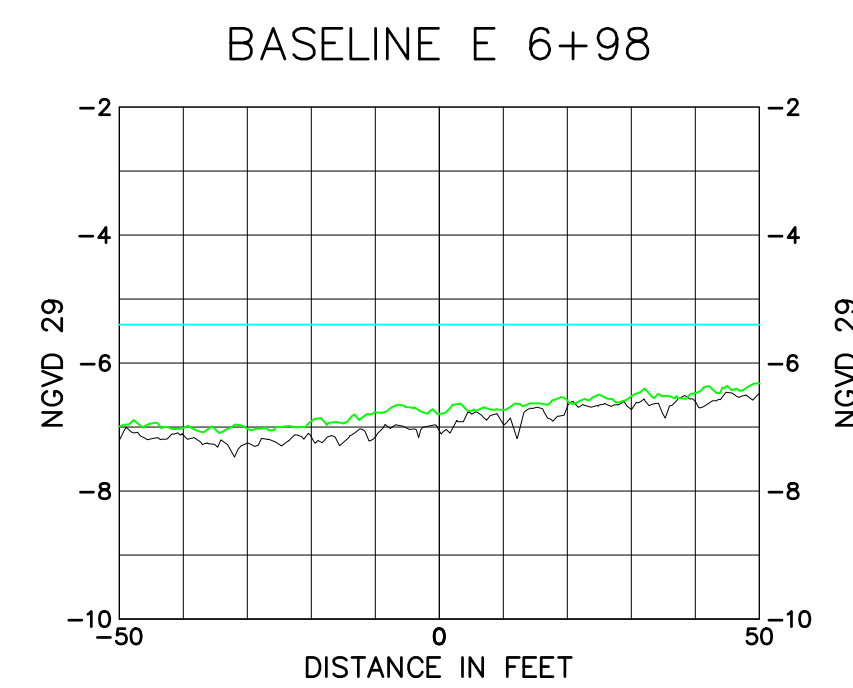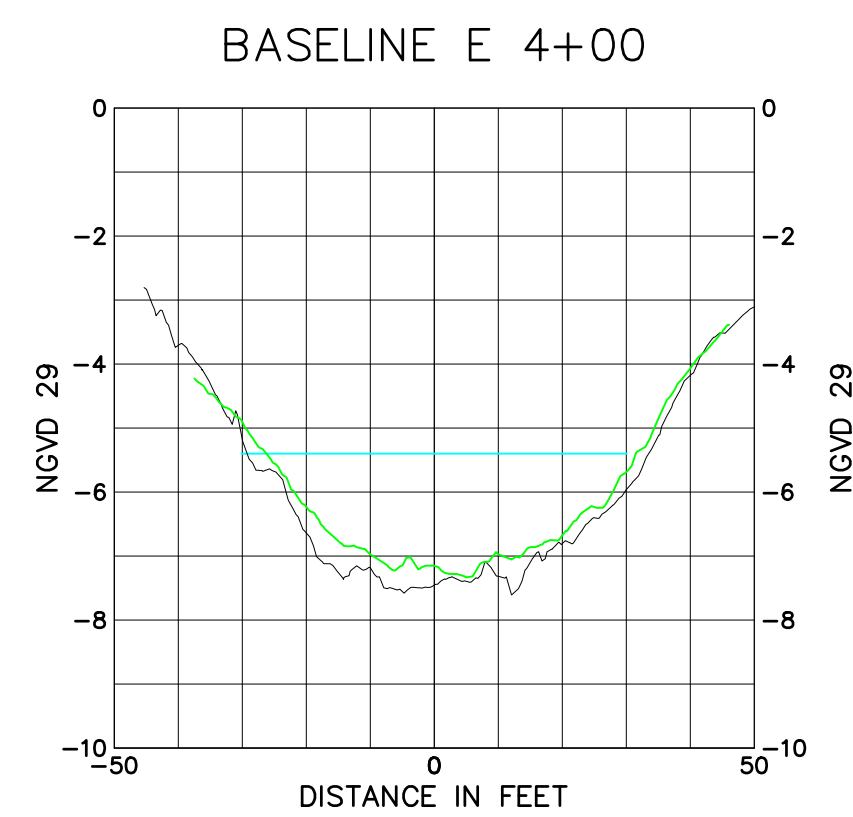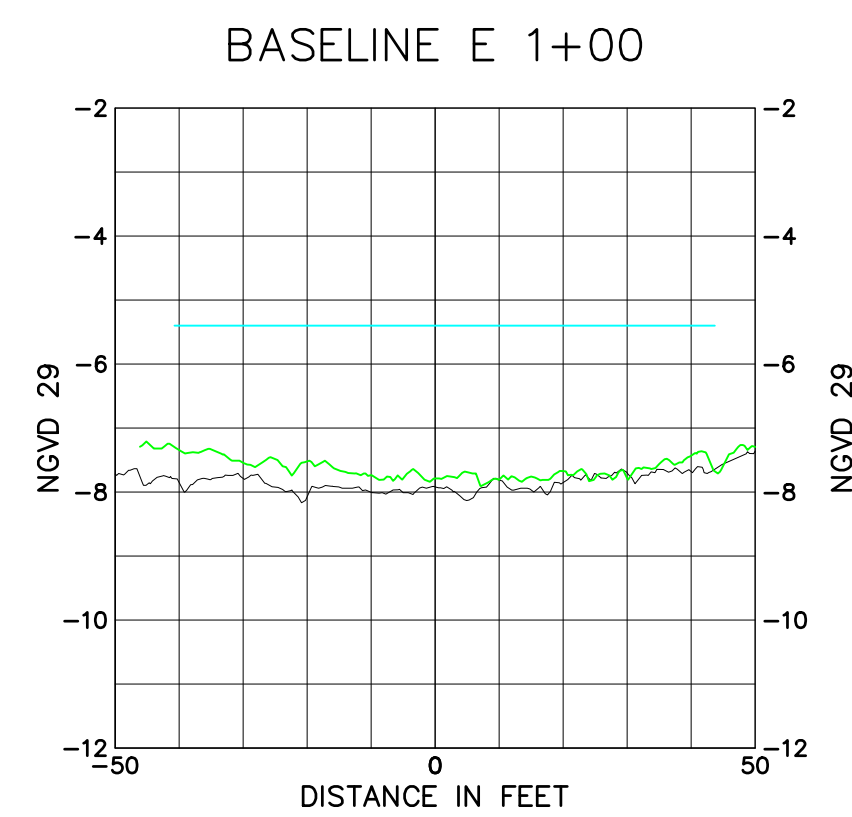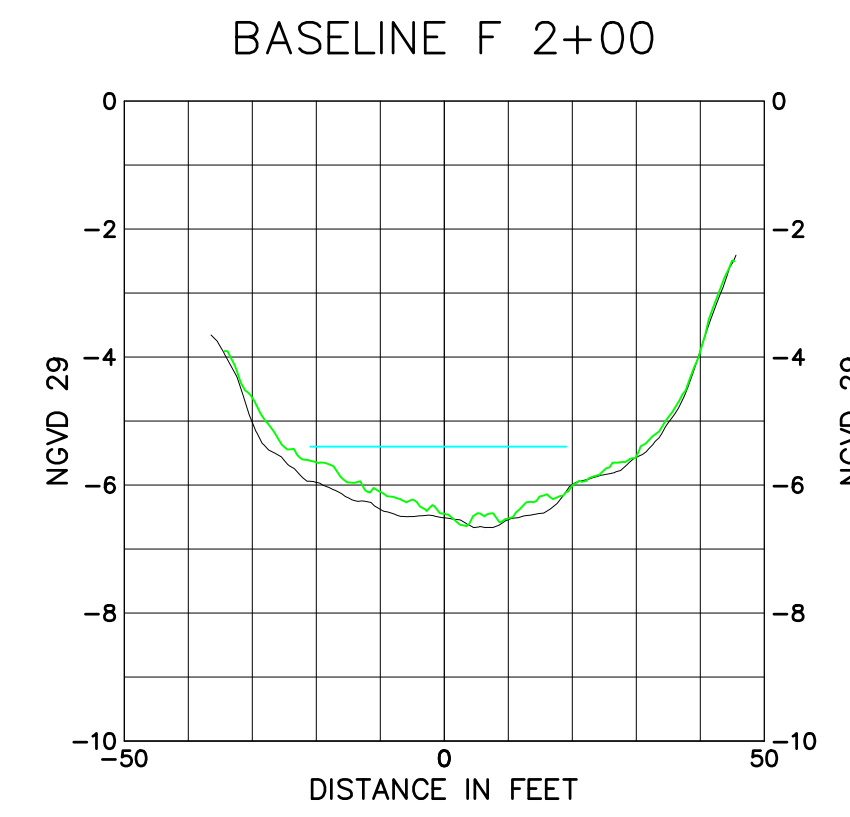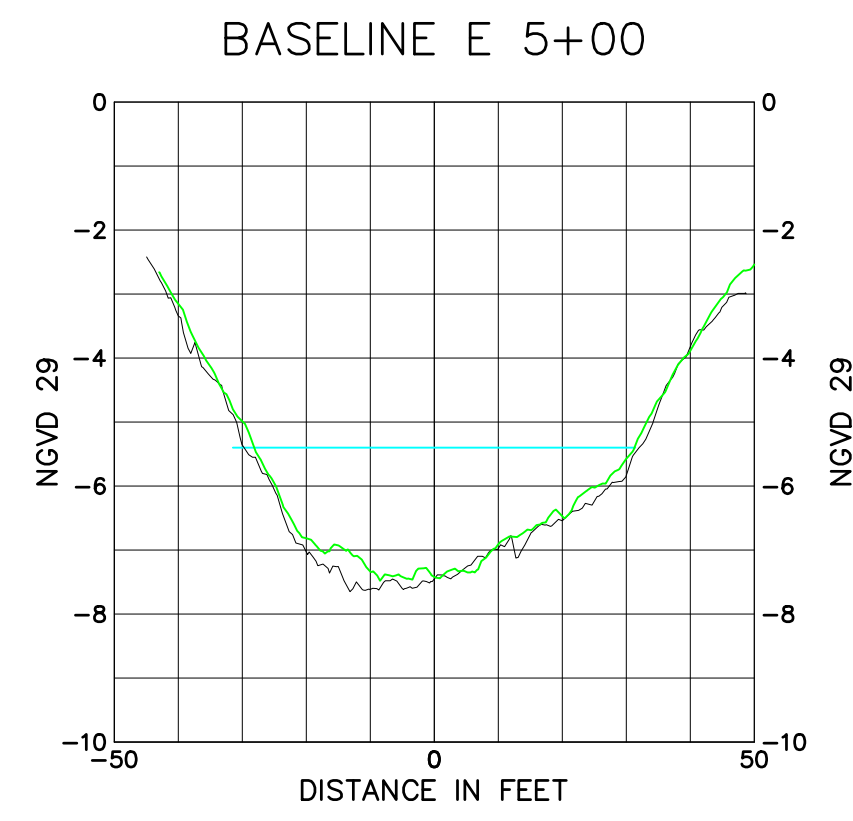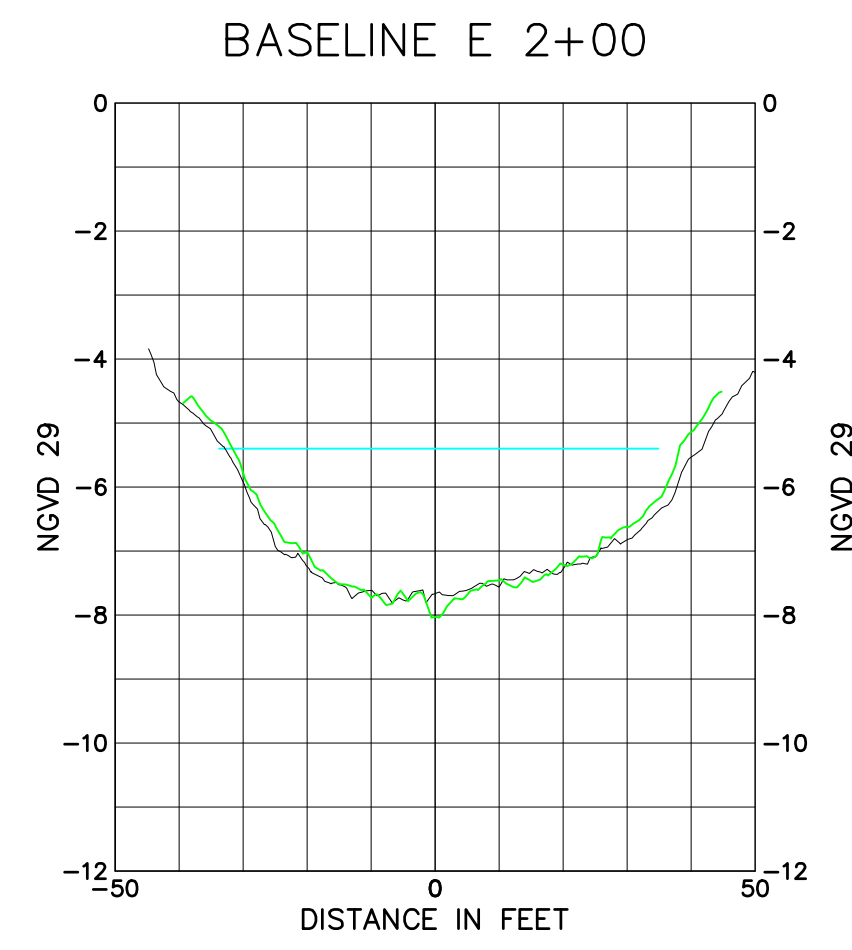


CROSS SECTION VIEW (NGVD 29)

BATHYMETRIC SURVEY OF EAST NAPLES BAY
COLLIER COUNTY, FLORIDA
- FOR -
STANTEC CONSULTING SERVICES, INC.

COMMISSION NO.
35710-1
SCALE
AS SHOWN
DATE
8/5/19

DRAWN BY: LFP
CHECKED BY: JRM
FIELD BOOK PAGE NO.:
SEE COVER
DATE OF SURVEY: 7/12/19

SHEET 17 of 32

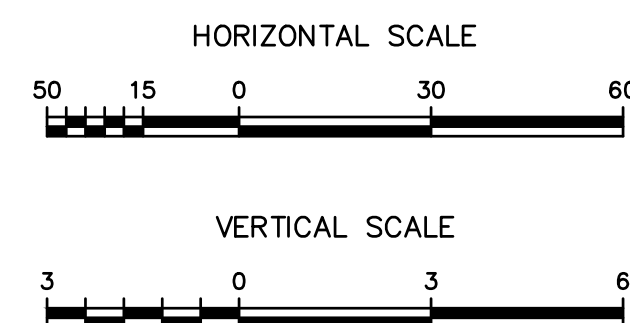

LEGEND
— JULY 2019
— 2011/2012 DATA
— DESIGN DEPTH

SEE SHEET 1 FOR NOTES



JOHN R. MORGAN II, PSM
FLORIDA CERTIFICATION #3520

















Morgan & Eklund Inc.
PROFESSIONAL SURVEY CONSULTANTS
 4909 US HIGHWAY #1 VERO BEACH, FL 32967
 PHONE: (772) 388-5364 FAX: (772) 388-3165
 1612 NW 2ND AVENUE SUITE 3 BOCA RATON, FL 33432
 PHONE: (954) 421-6882 FAX: (954) 421-0425
 LB #4298

CERTIFICATE OF SURVEYOR - I HEREBY CERTIFY THAT THE INFORMATION SHOWN HEREON IS IN ACCORDANCE WITH A RECENT FIELD SURVEY MADE UNDER MY DIRECTION, AND THAT IT IS TRUE AND CORRECT TO THE BEST OF MY KNOWLEDGE AND BELIEF, AND MEETS THE STANDARDS OF PRACTICE AS SET FORTH BY THE FLORIDA BOARD OF PROFESSIONAL LAND SURVEYORS IN CHAPTER 61-17, FLORIDA ADMINISTRATIVE CODE, PURSUANT TO SECTION 472.027, FLORIDA STATUTES.
 JOHN R. MORGAN II, PLS
 PROFESSIONAL LAND SURVEYOR #3520
 STATE OF FLORIDA

BASELINE G

BASELINE H

BASELINE I

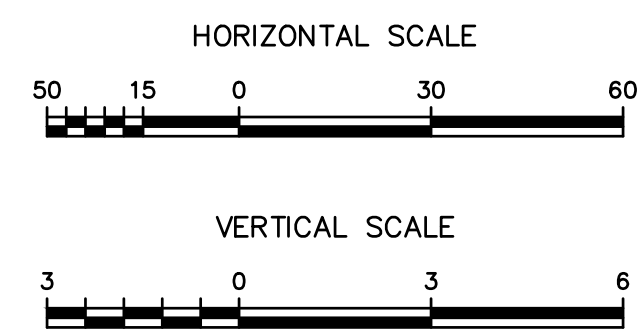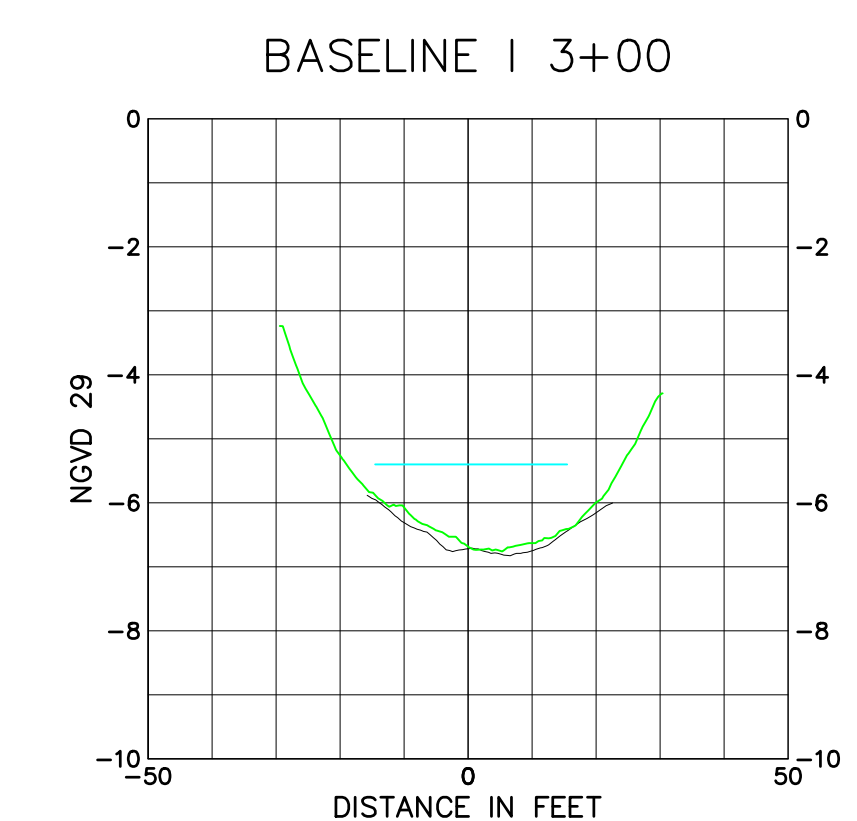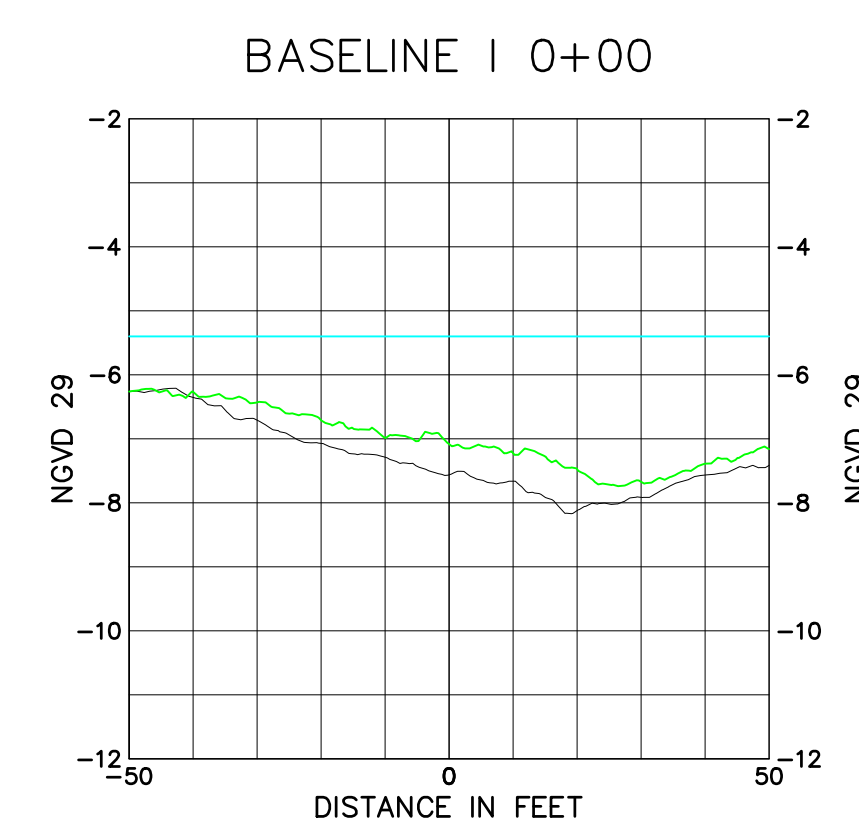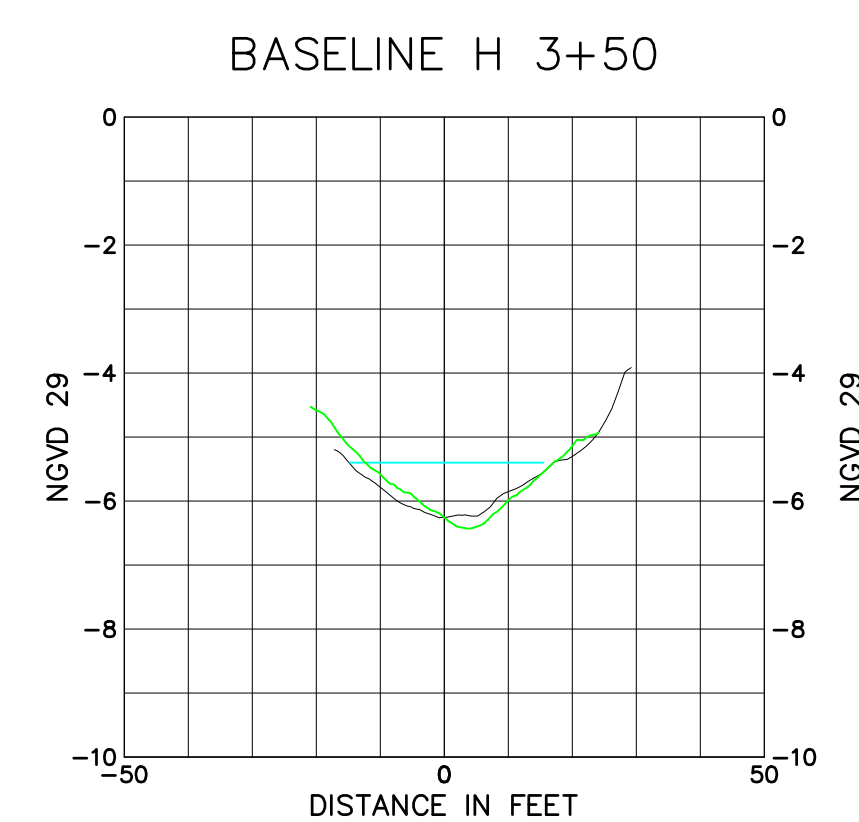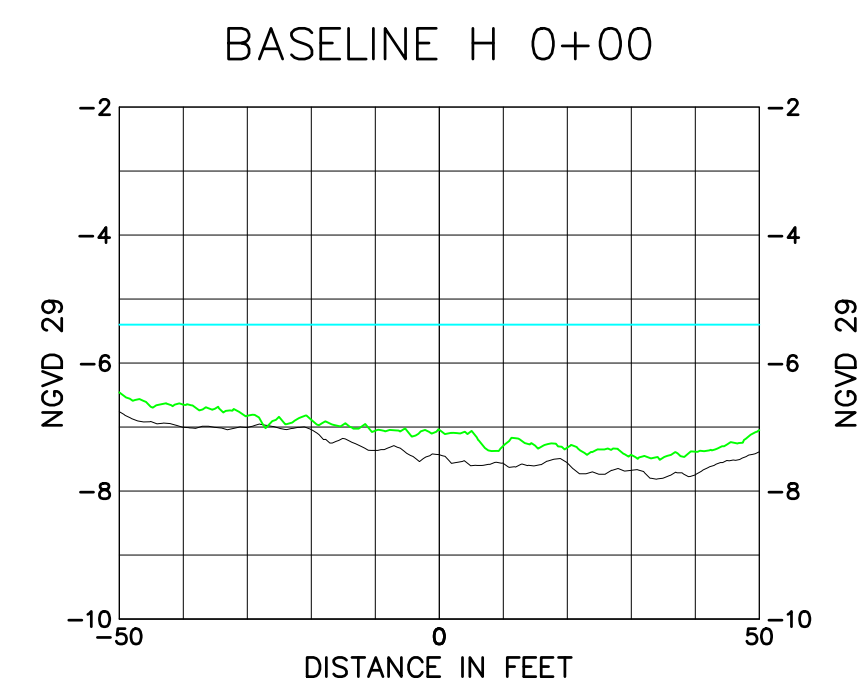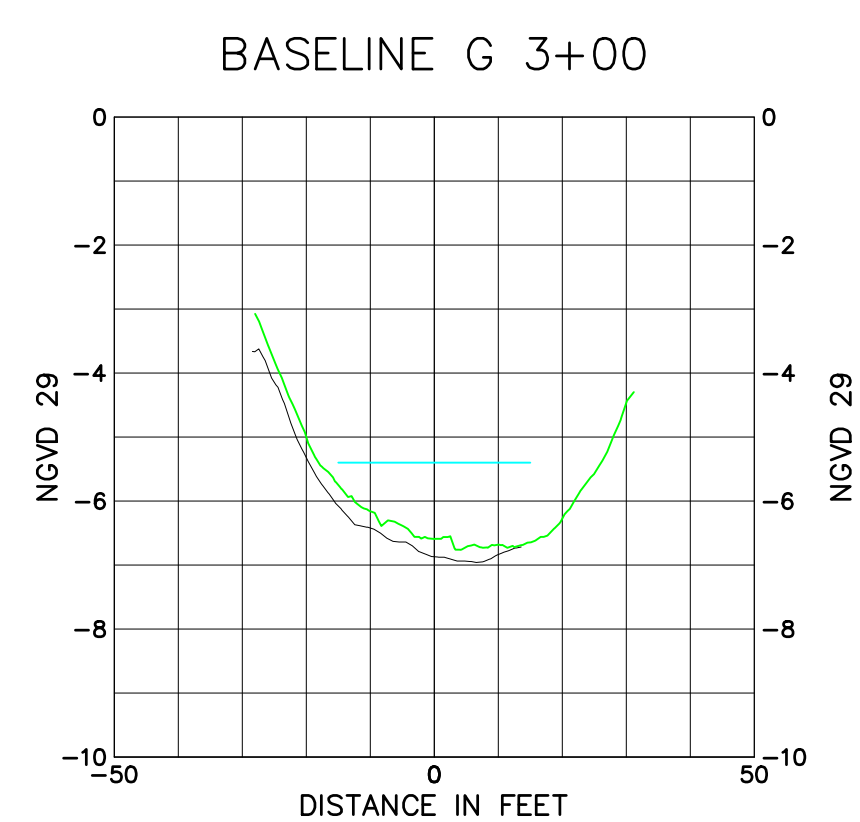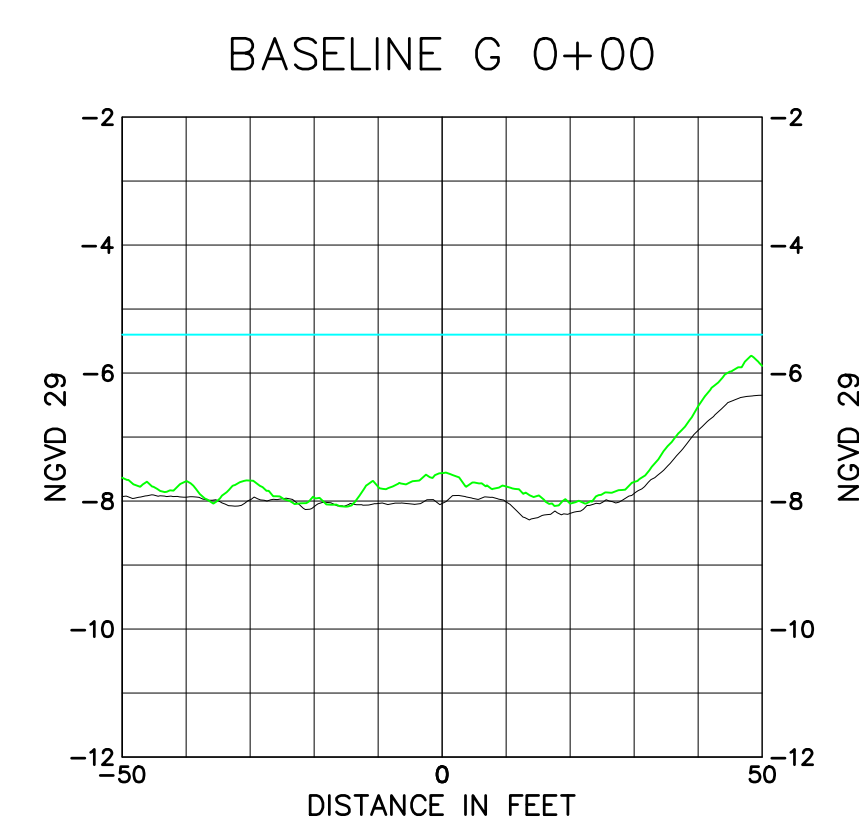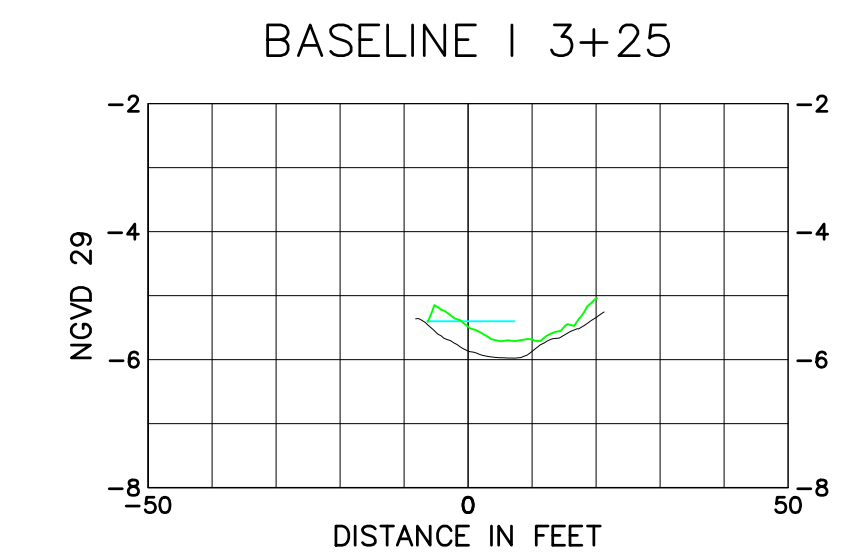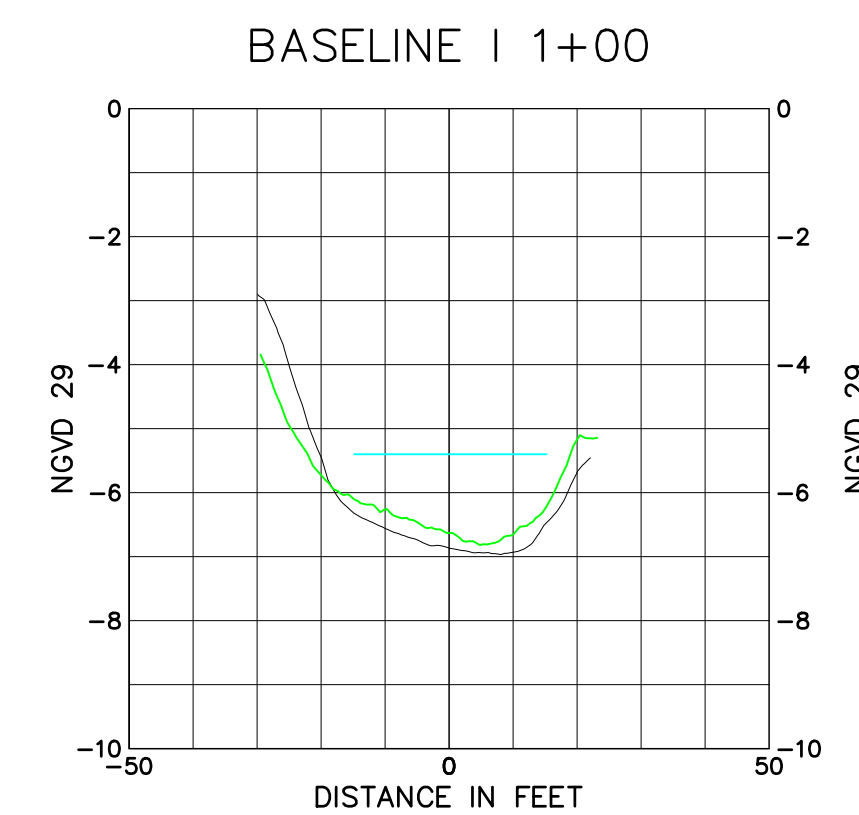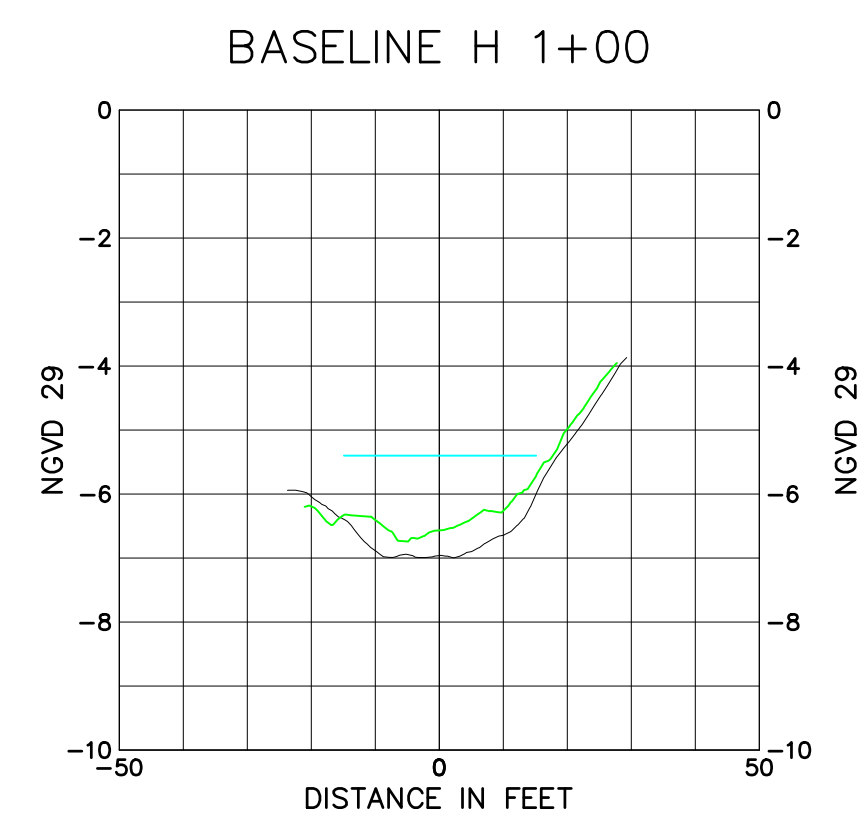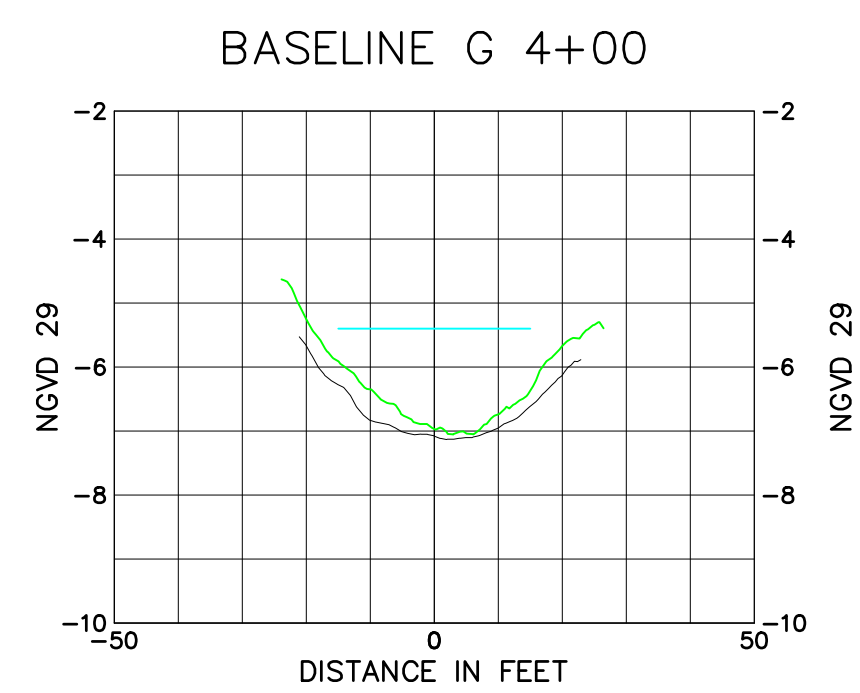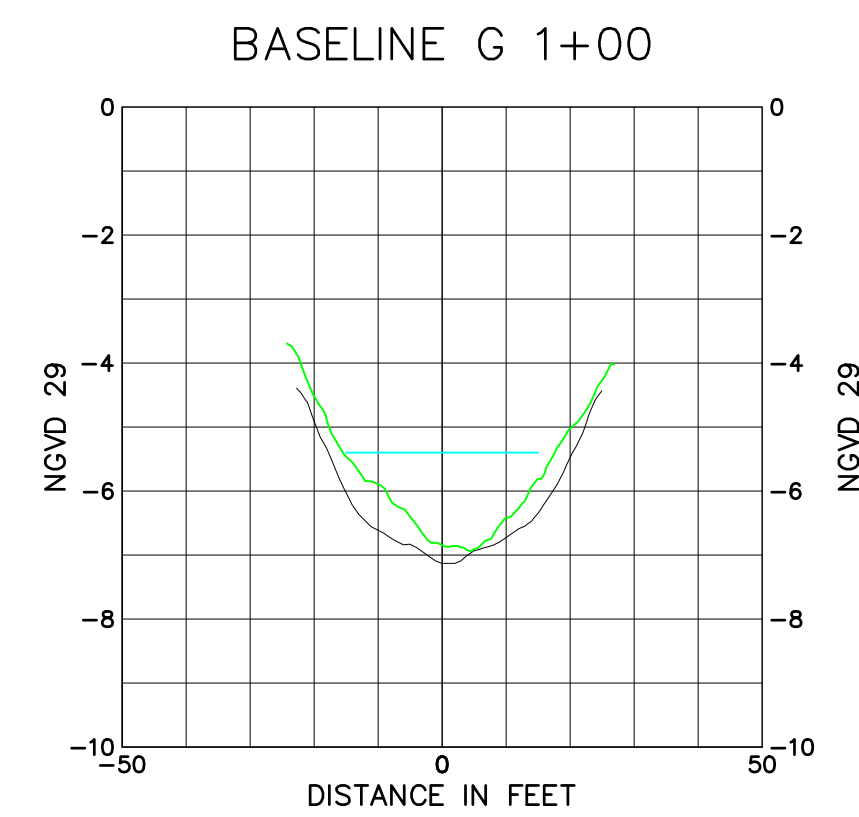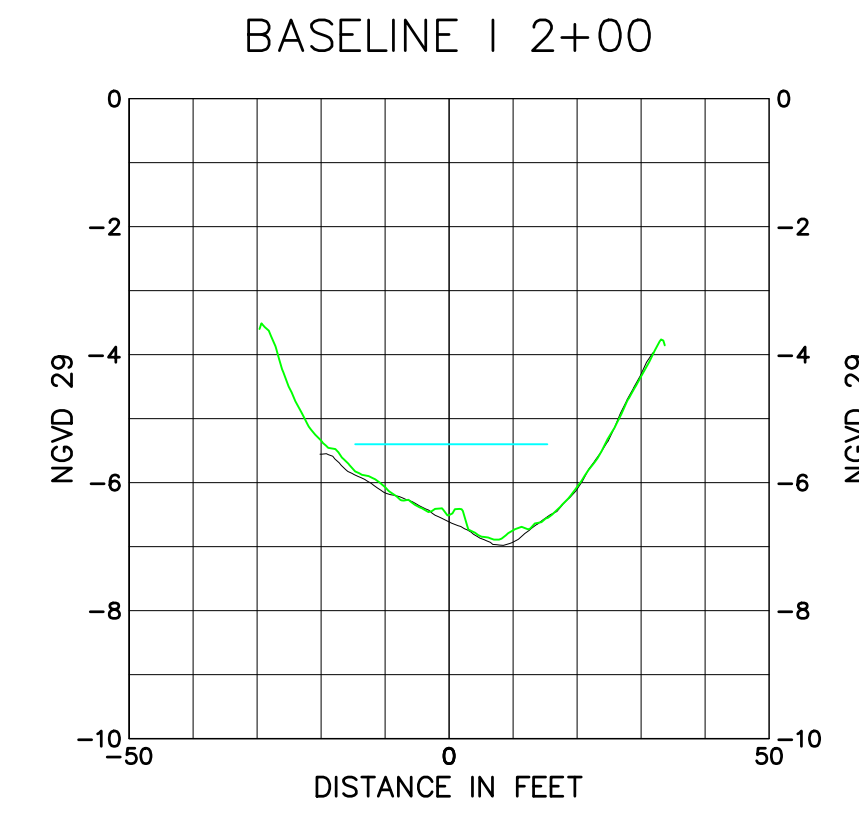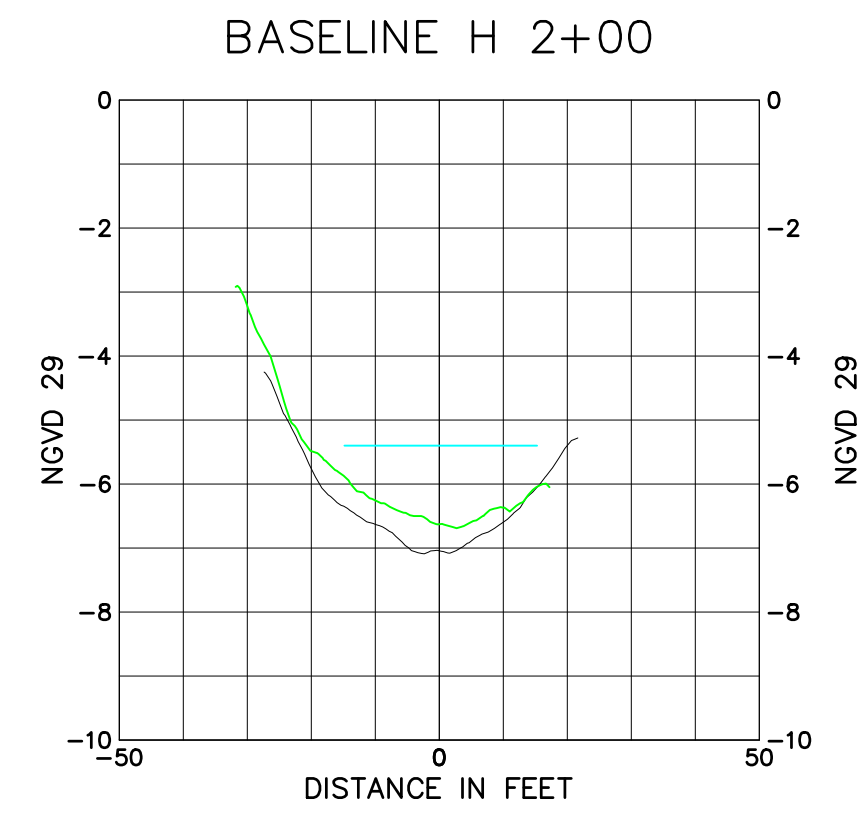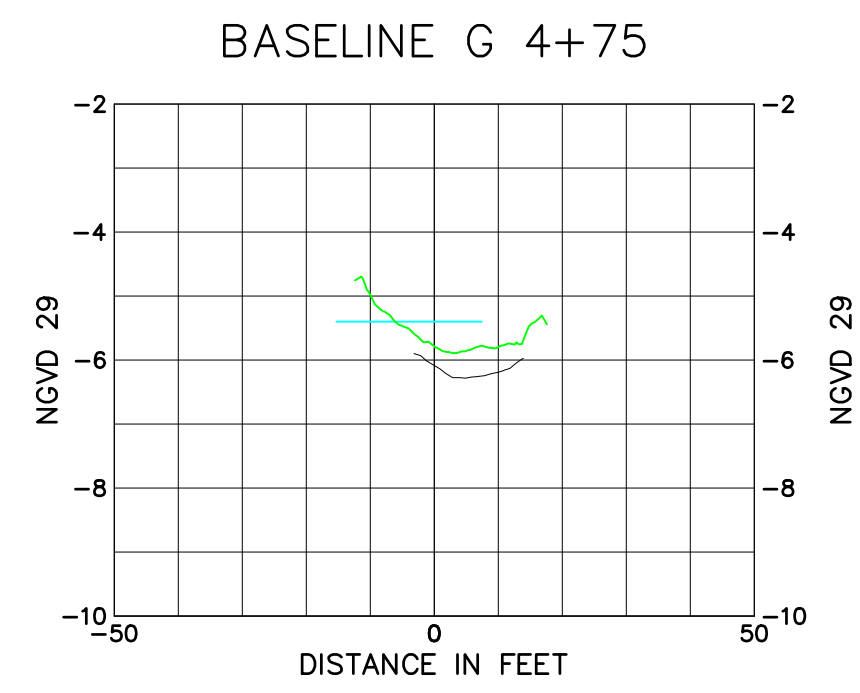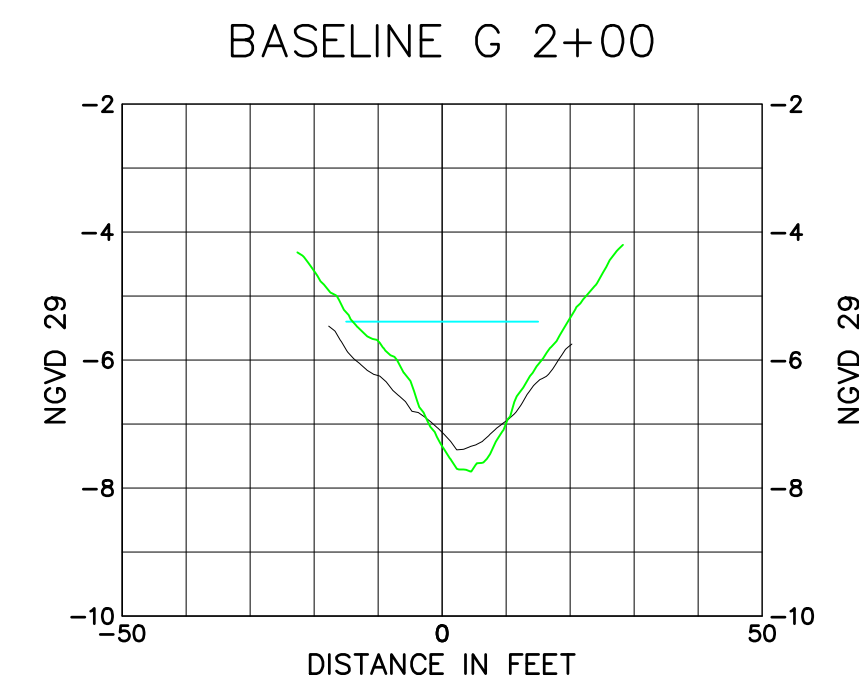

LEGEND
 ———— JULY 2019
 ———— 2011/2012 DATA
 ———— DESIGN DEPTH
 SEE SHEET 1 FOR NOTES

Morgan & Eklund Inc.
 PROFESSIONAL SURVEY CONSULTANTS

4909 US HIGHWAY #1
 VERO BEACH, FL 32967
 PHONE: (772) 388-5364
 FAX: (772) 388-3165

1612 NW 2ND AVENUE
 SUITE 3
 BOCA RATON, FL 33432
 PHONE: (954) 421-6882
 FAX: (954) 421-0425

LB #4298













CERTIFICATE OF SURVEYOR - I HEREBY CERTIFY THAT THE INFORMATION SHOWN HEREON IS IN ACCORDANCE WITH A RECENT FIELD SURVEY MADE UNDER MY DIRECTION, AND THAT IT IS TRUE AND CORRECT TO THE BEST OF MY KNOWLEDGE AND BELIEF, AND MEETS THE STANDARDS OF PRACTICE AS SET FORTH BY THE FLORIDA BOARD OF PROFESSIONAL LAND SURVEYORS IN CHAPTER 54-17, FLORIDA ADMINISTRATIVE CODE, PURSUANT TO SECTION 472.027, FLORIDA STATUTES.

JOHN R. MORGAN, II, PLS
 PROFESSIONAL LAND SURVEYOR #3520
 STATE OF FLORIDA

CROSS SECTION VIEW (NGVD 29)			
BATHYMETRIC SURVEY OF EAST NAPLES BAY COLLIER COUNTY, FLORIDA - FOR - STANTEC CONSULTING SERVICES, INC.			
COMMISSION NO. 35710-1	SCALE AS SHOWN	DATE 8/5/19	SHEET 18 of 32
DRAWN BY LFP	CHECKED BY JRM	FIELD BOOK PAGE NO.	SEE COVER
		DATE OF SURVEY 7/12/19	

BASELINE J

BASELINE K

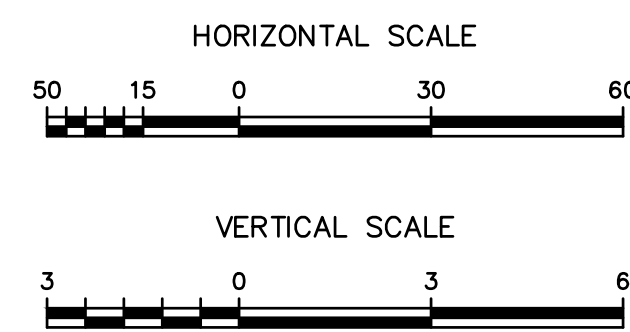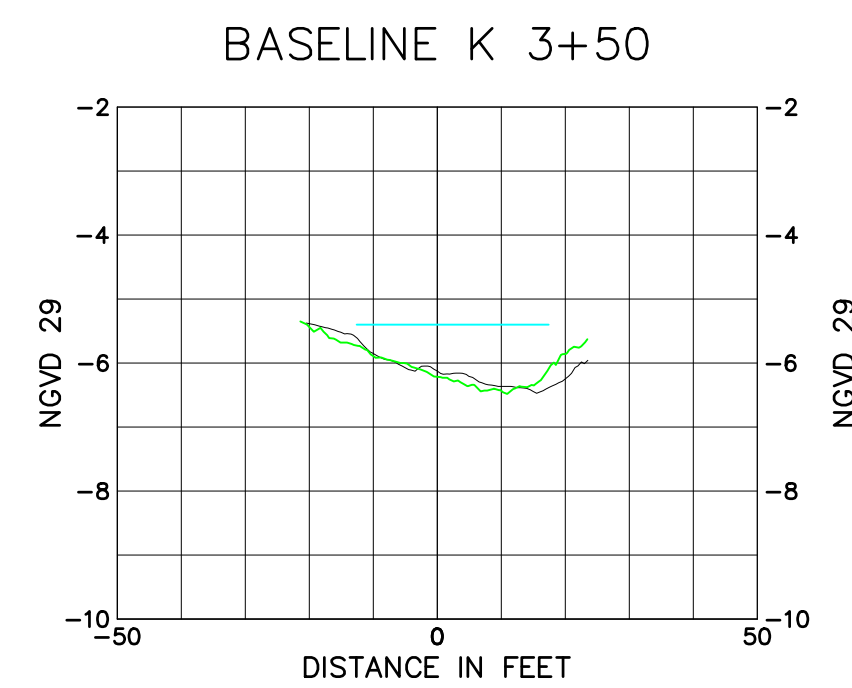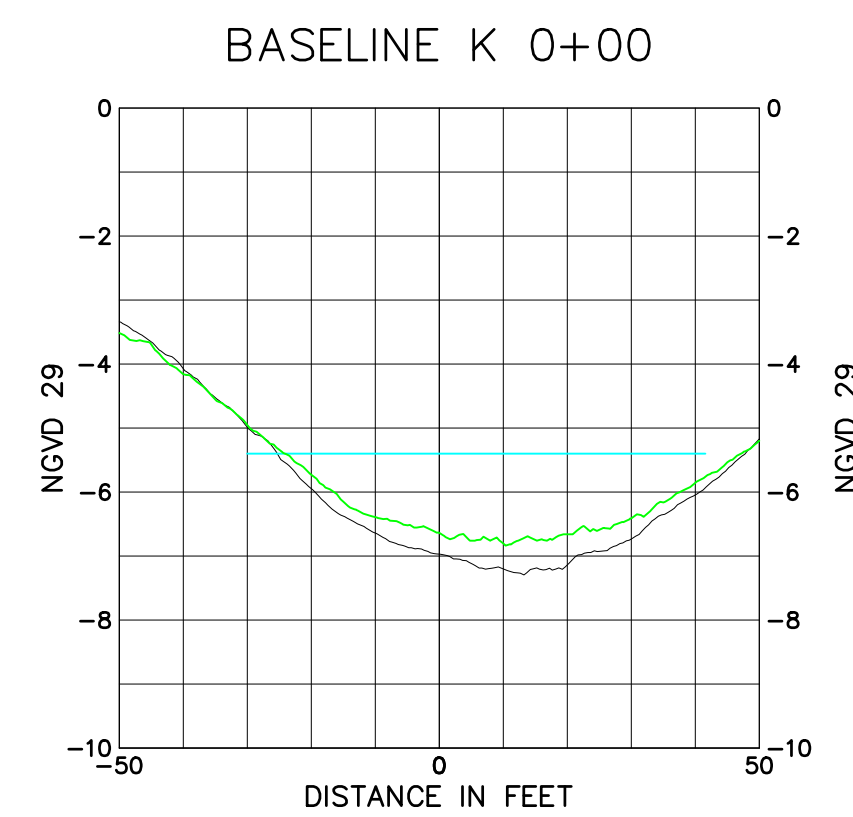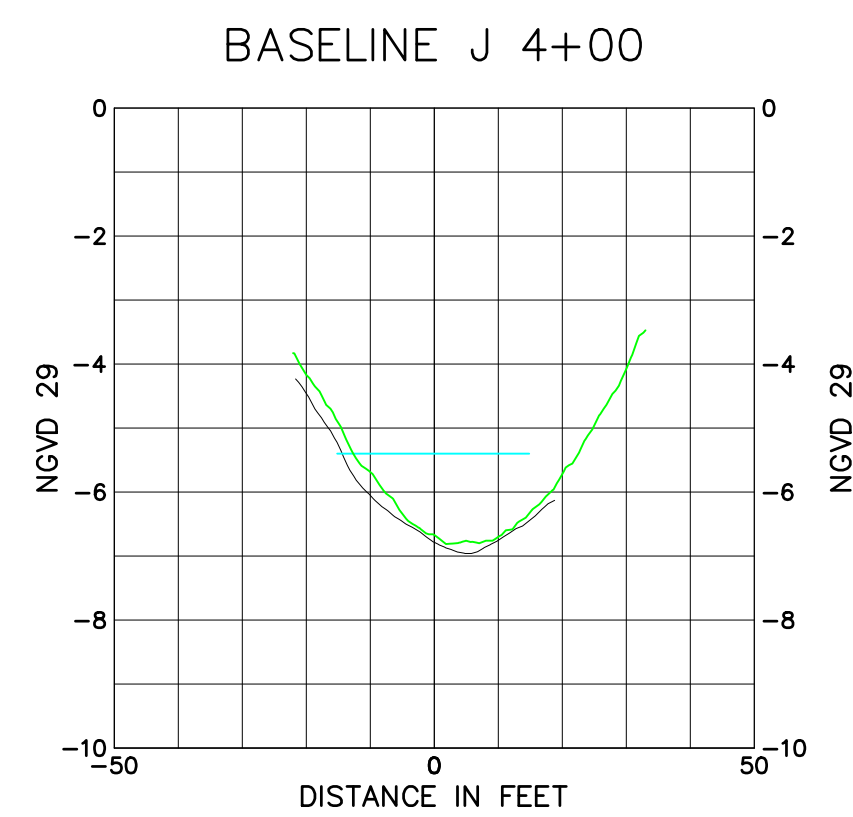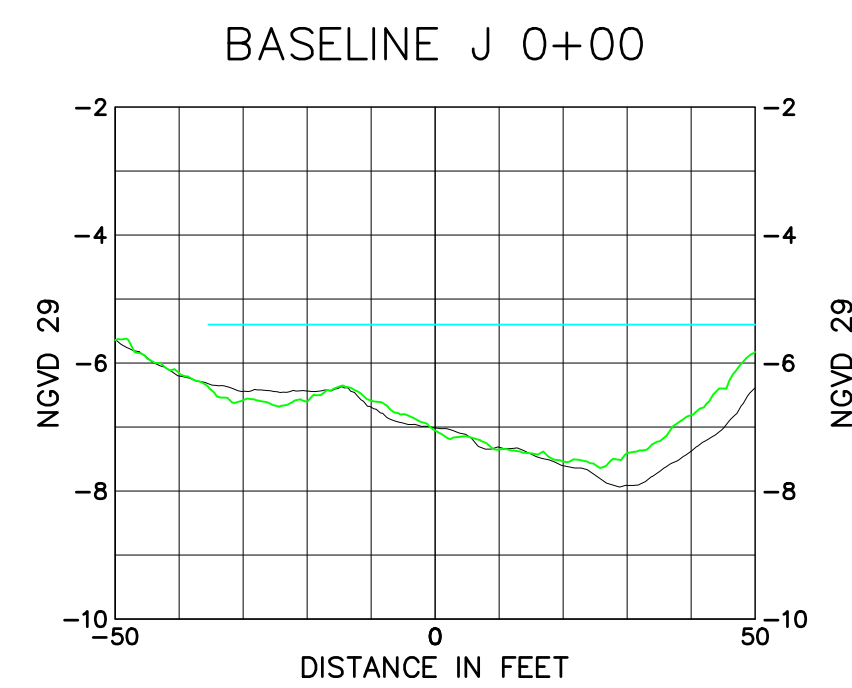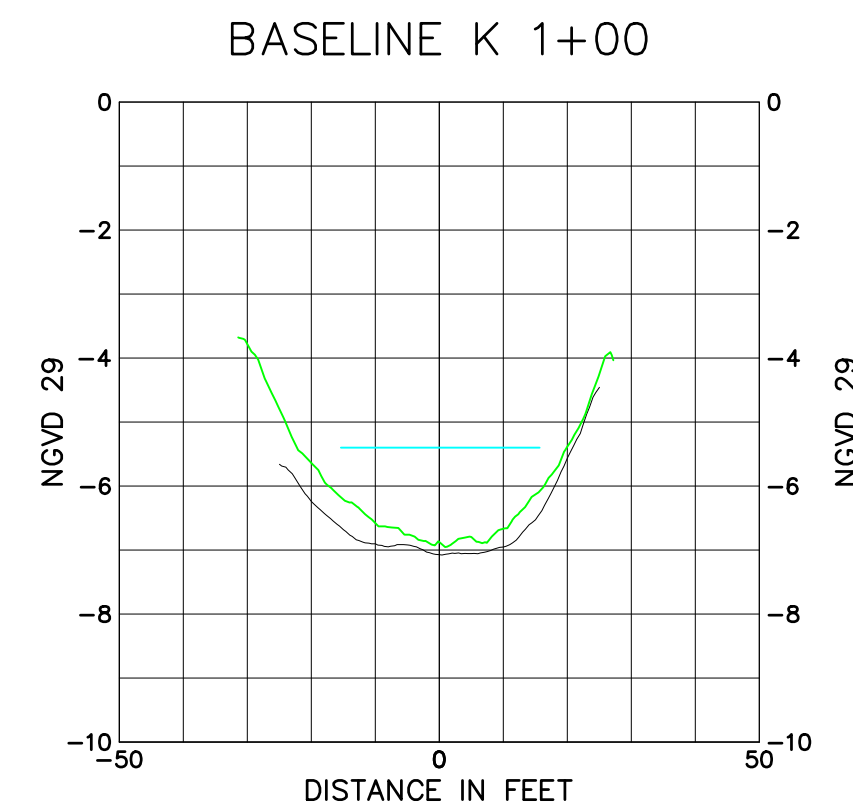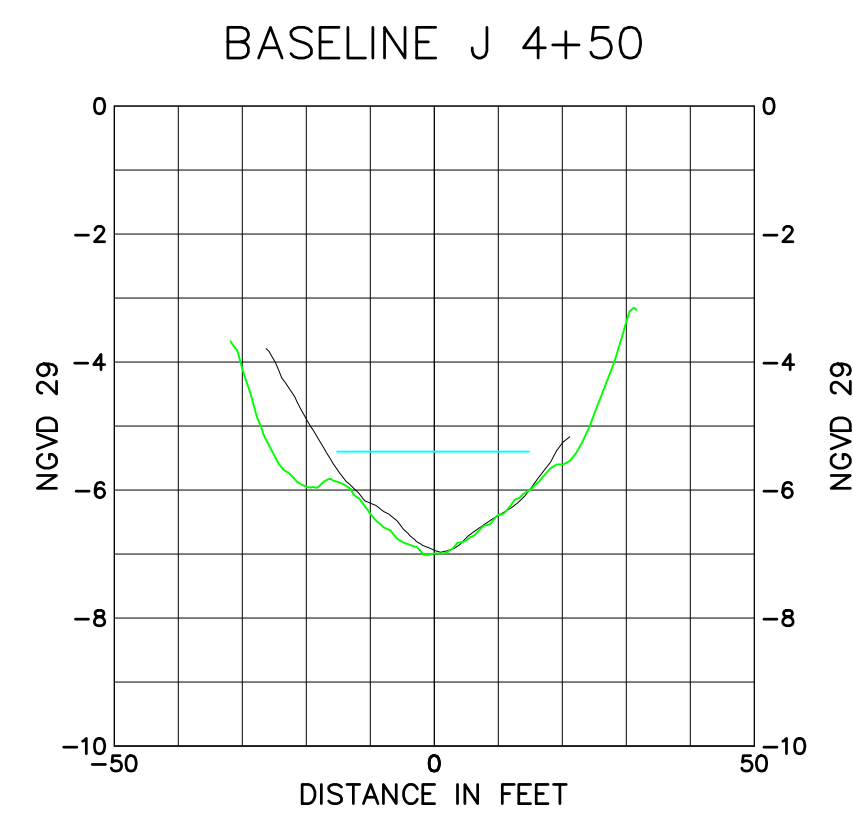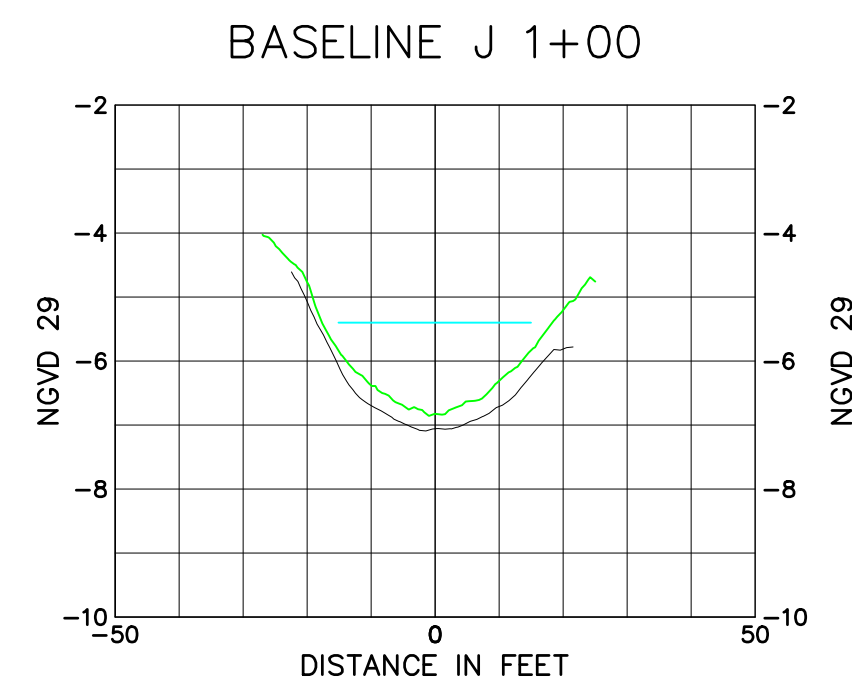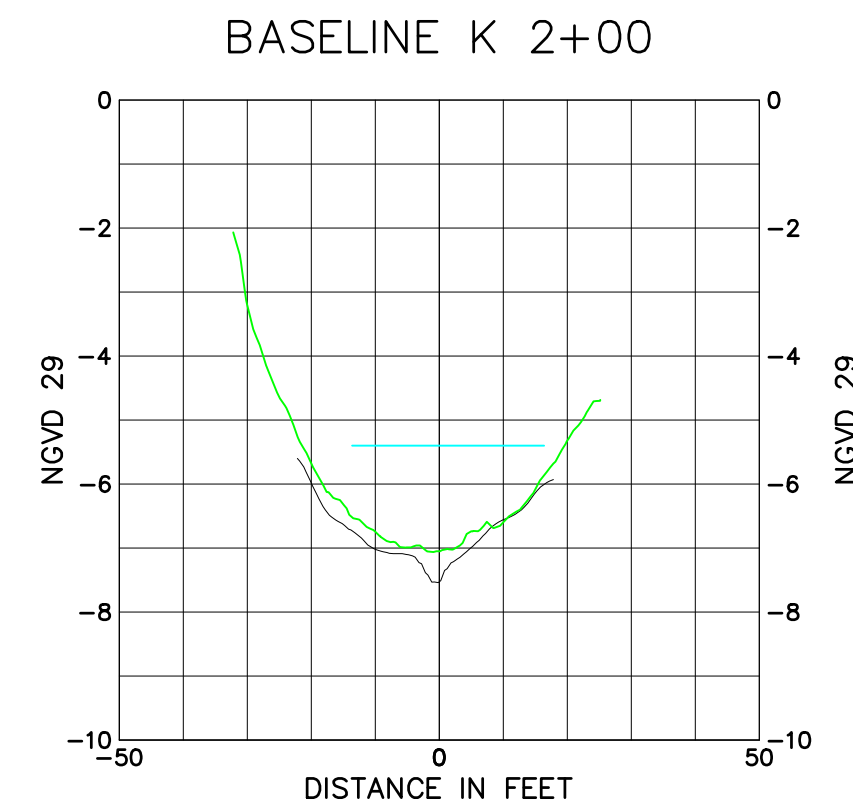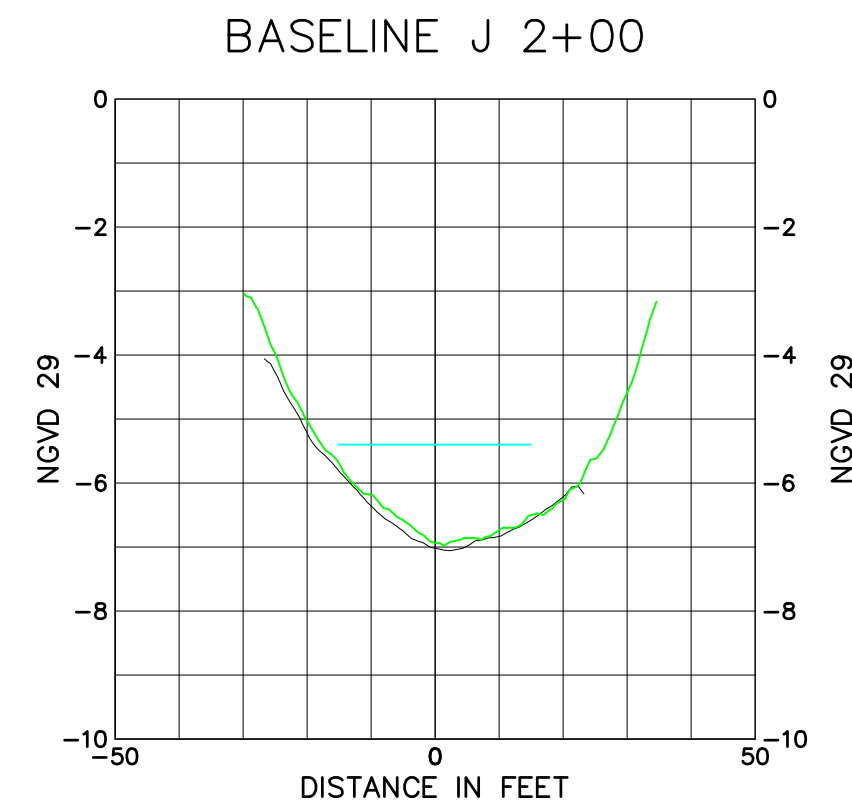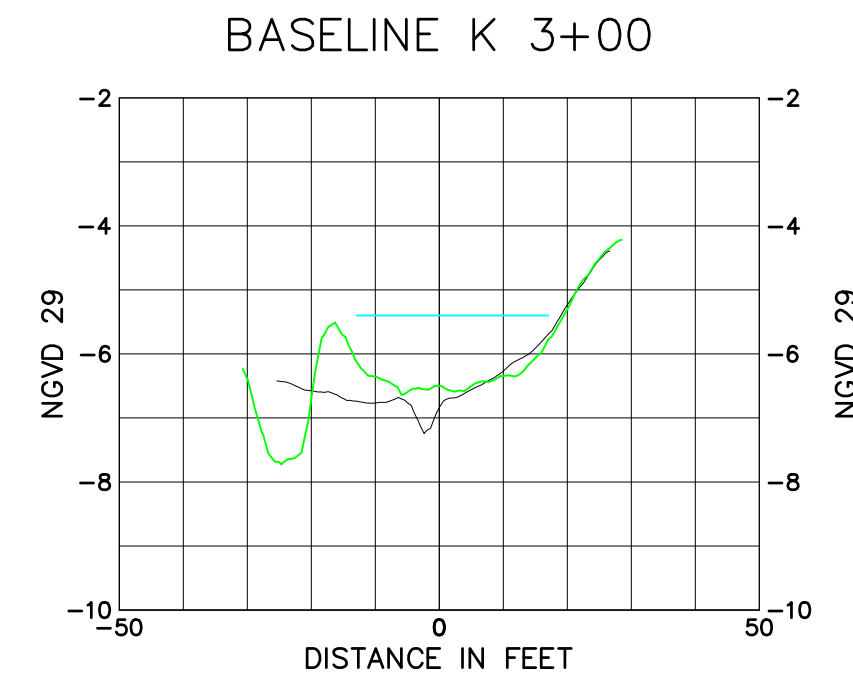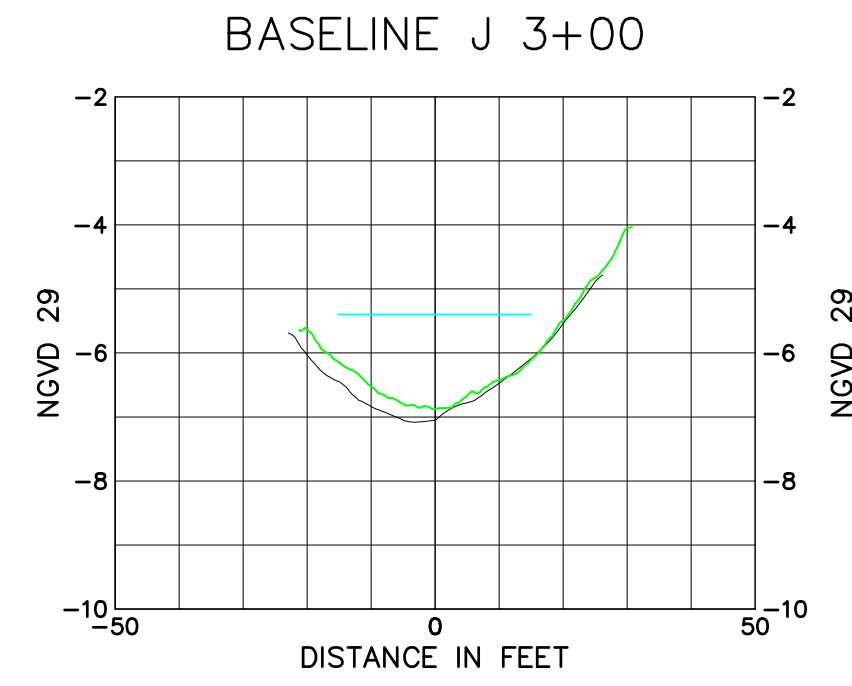

LEGEND

- JULY 2019
- 2011/2012 DATA
- DESIGN DEPTH

SEE SHEET 1 FOR NOTES



JOHN R. MORGAN II, PSM
FLORIDA CERTIFICATION #3520

Morgan & Eklund Inc.
PROFESSIONAL SURVEY CONSULTANTS

4909 US HIGHWAY #1
VERO BEACH, FL 32967
PHONE: (772) 388-5364
FAX: (772) 388-3165

1612 NW 2ND AVENUE
SUITE 3
BOCA RATON, FL 33432
PHONE: (954) 421-6882
FAX: (954) 421-0425

LB #4298

CERTIFICATE OF SURVEYOR - I HEREBY CERTIFY THAT THE INFORMATION SHOWN HEREON IS IN ACCORDANCE WITH A RECENT FIELD SURVEY MADE UNDER MY DIRECTION, AND THAT IT IS TRUE AND CORRECT TO THE BEST OF MY KNOWLEDGE AND BELIEF, AND MEETS THE STANDARDS OF PRACTICE AS SET FORTH BY THE FLORIDA BOARD OF PROFESSIONAL LAND SURVEYORS IN CHAPTER 54-17, FLORIDA ADMINISTRATIVE CODE, PURSUANT TO SECTION 472.027, FLORIDA STATUTES.

JOHN R. MORGAN II, PLS
PROFESSIONAL LAND SURVEYOR #3520
STATE OF FLORIDA

CROSS SECTION VIEW (NGVD 29)

BATHYMETRIC SURVEY OF EAST NAPLES BAY
COLLIER COUNTY, FLORIDA
- FOR -
STANTEC CONSULTING SERVICES, INC.













COMMISSION NO.
35710-1

SCALE
AS SHOWN

DATE
8/5/19

DRAWN BY LFP	CHECKED BY JRM	FIELD BOOK PAGE NO.	SEE COVER	DATE OF SURVEY 7/12/19	SHEET 19 of 32
-----------------	-------------------	------------------------	--------------	---------------------------	----------------

BASELINE L

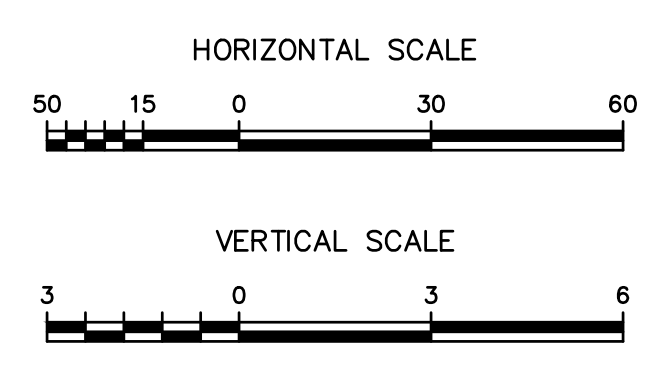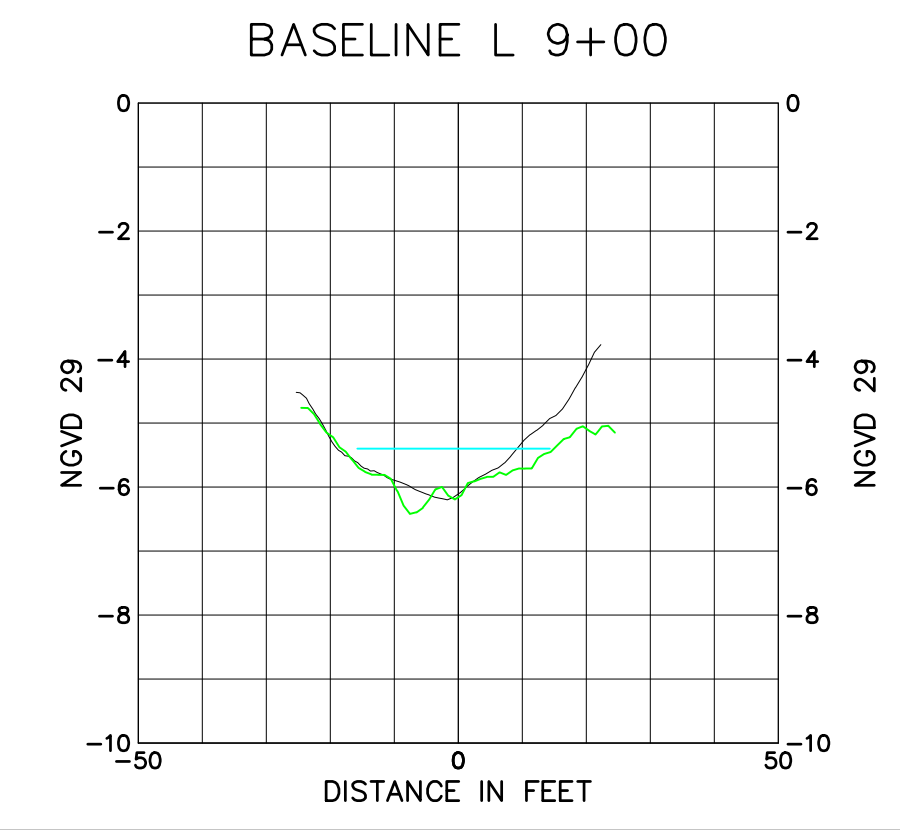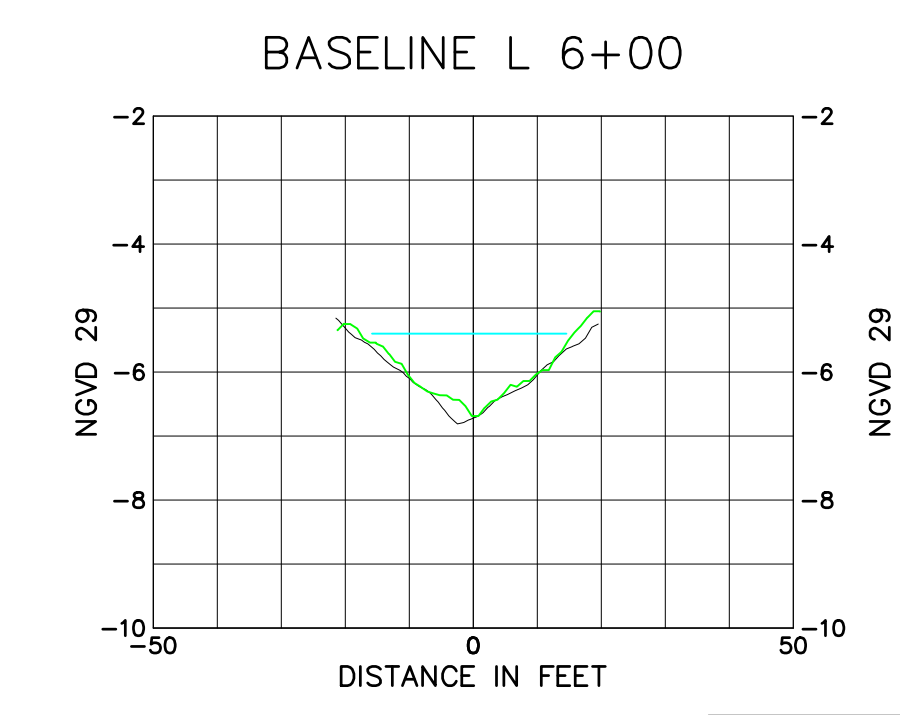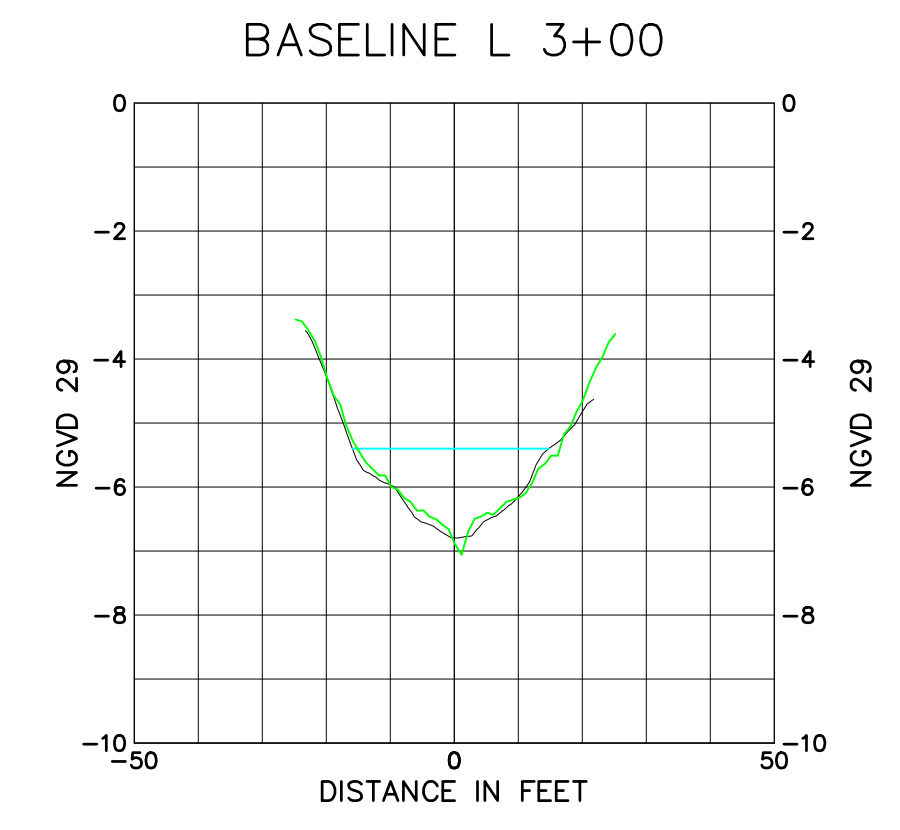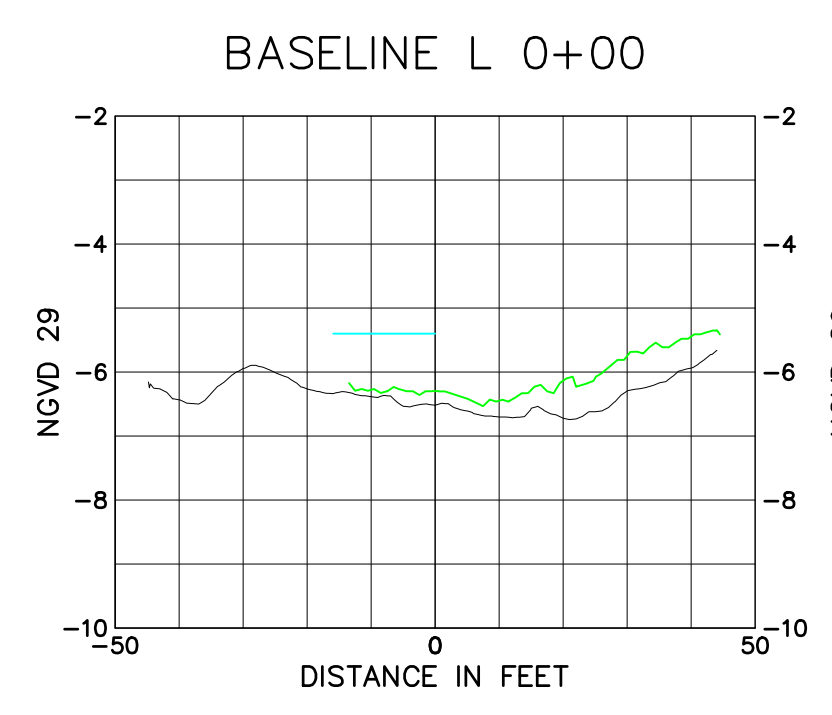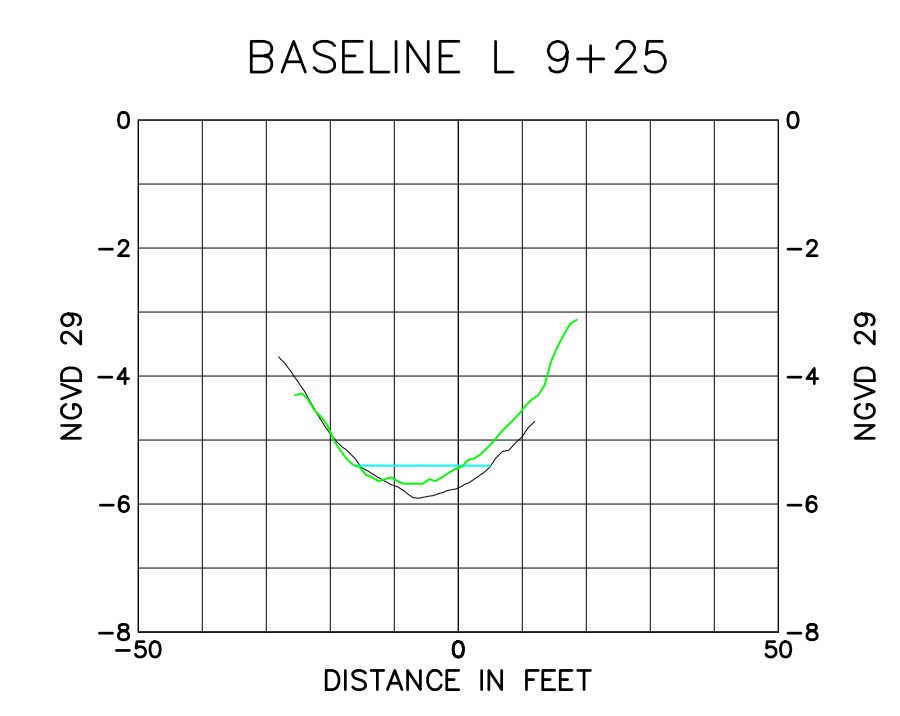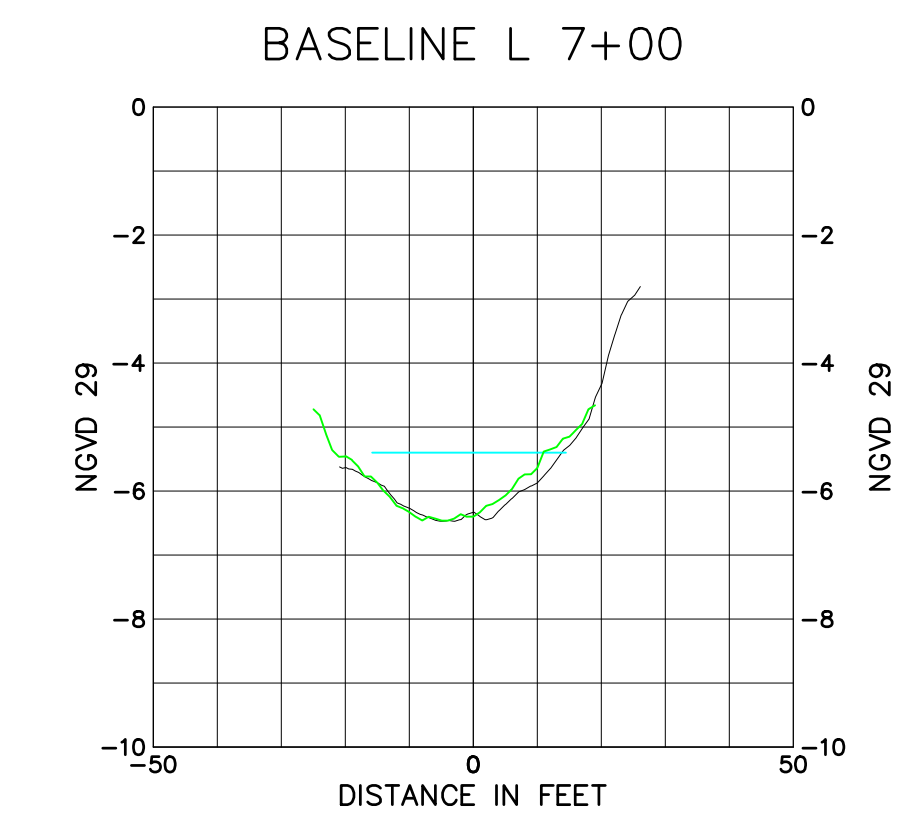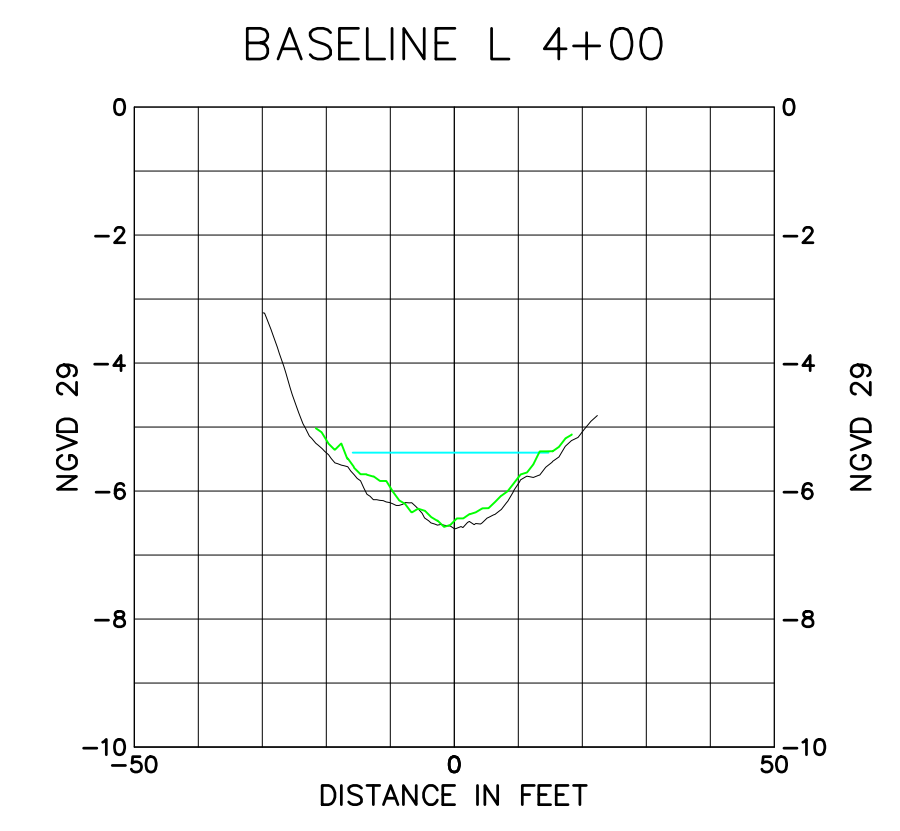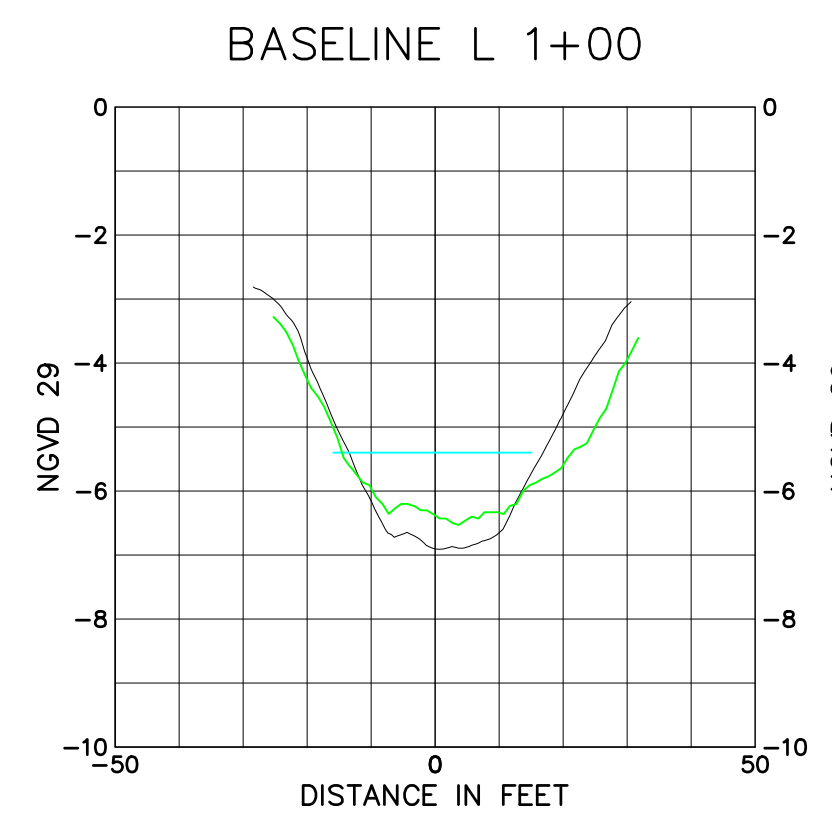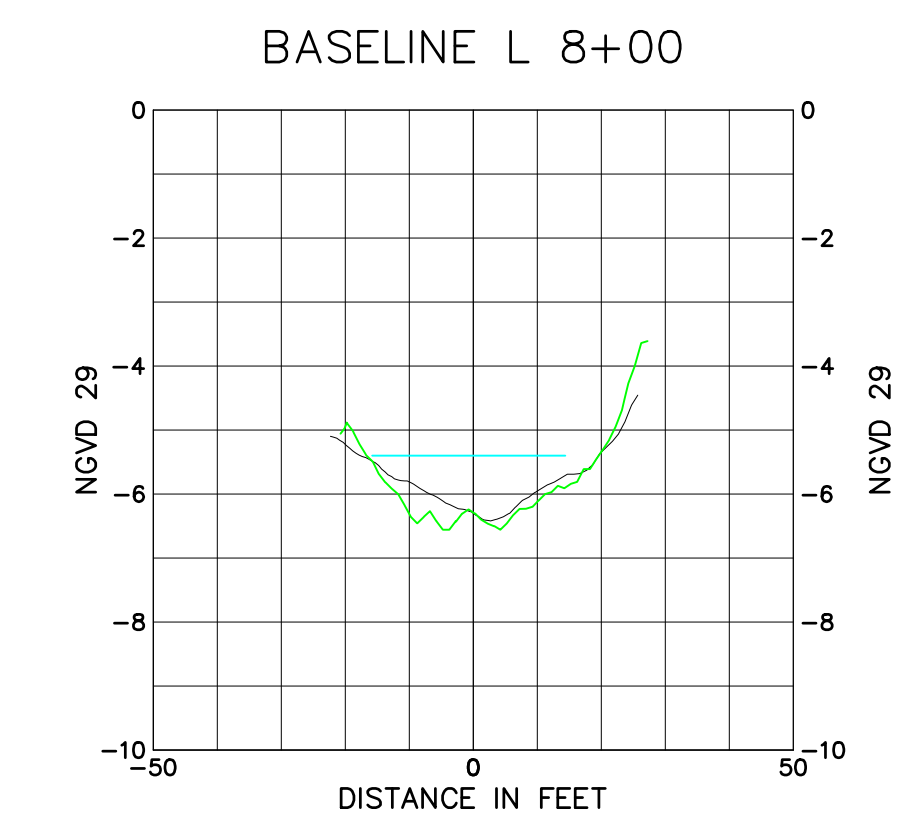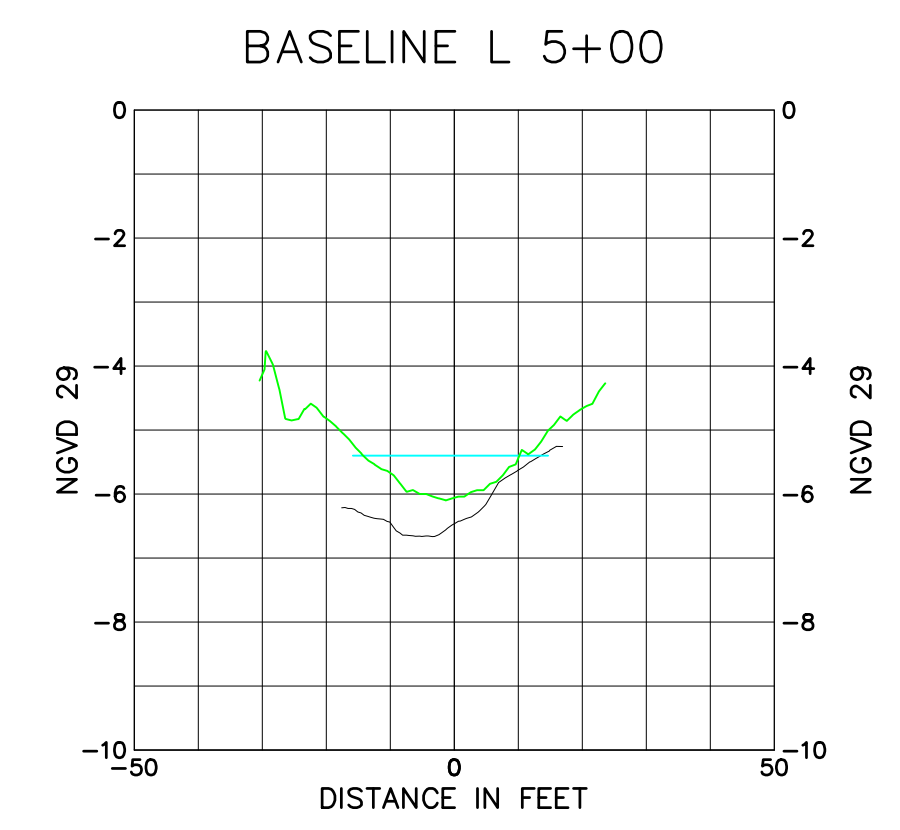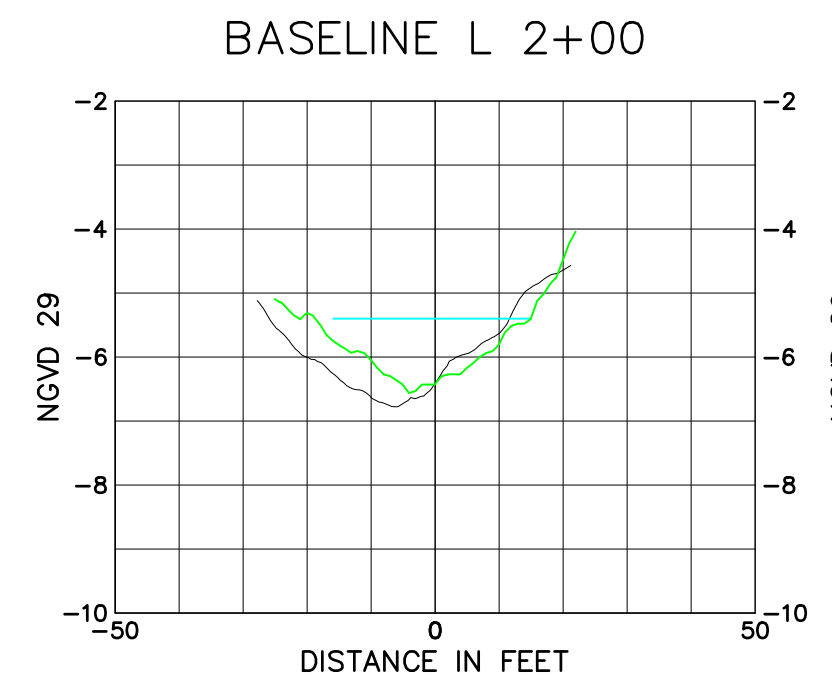

LEGEND
 ——— 2011/2012 DATA
 ——— DESIGN DEPTH

SEE SHEET 1 FOR NOTES

Morgan & Eklund Inc.
PROFESSIONAL SURVEY CONSULTANTS

4909 US HIGHWAY #1
 VERO BEACH, FL 32967
 PHONE: (772) 388-5364
 FAX: (772) 388-3165

1612 NW 2ND AVENUE
 SUITE 3
 BOCA RATON, FL 33432
 PHONE: (954) 421-6882
 FAX: (954) 421-0425

















LB #4298

CERTIFICATE OF SURVEYOR - I HEREBY CERTIFY THAT THE INFORMATION SHOWN HEREON IS IN ACCORDANCE WITH A RECENT FIELD SURVEY MADE UNDER MY DIRECTION, AND THAT IT IS TRUE AND CORRECT TO THE BEST OF MY KNOWLEDGE AND BELIEF, AND MEETS THE STANDARDS OF PRACTICE AS SET FORTH BY THE FLORIDA BOARD OF PROFESSIONAL LAND SURVEYORS IN CHAPTER 61-17, FLORIDA ADMINISTRATIVE CODE, PURSUANT TO SECTION 472.027, FLORIDA STATUTES.



JOHN R. MORGAN, II, PLS
 PROFESSIONAL LAND SURVEYOR #3520
 STATE OF FLORIDA

CROSS SECTION VIEW (NGVD 29)			
BATHYMETRIC SURVEY OF EAST NAPLES BAY COLLIER COUNTY, FLORIDA - FOR - STANTEC CONSULTING SERVICES, INC.			
COMMISSION NO. 35710-1	SCALE AS SHOWN	DATE 8/5/19	SHEET 20 of 32
DRAWN BY LFP	CHECKED BY JRM	FIELD BOOK PAGE NO.	SEE COVER
		DATE OF SURVEY 7/12/19	

BASELINE M

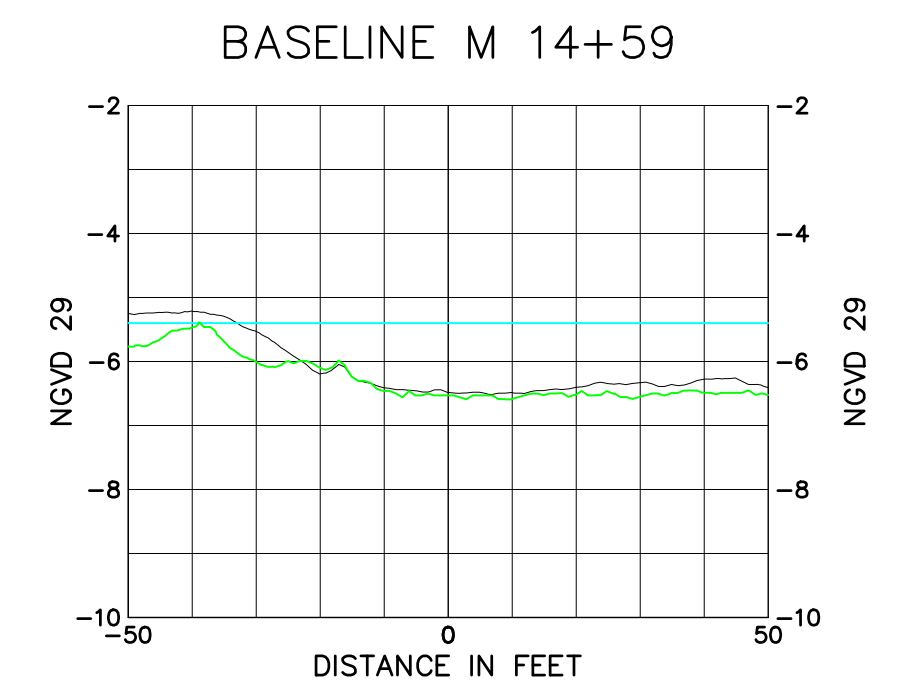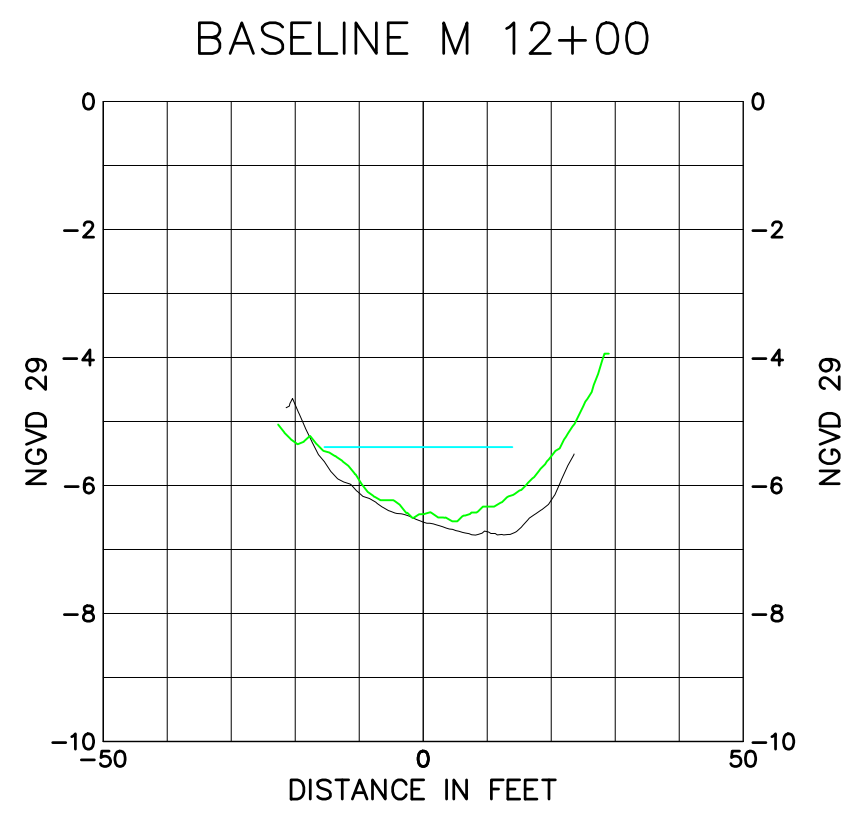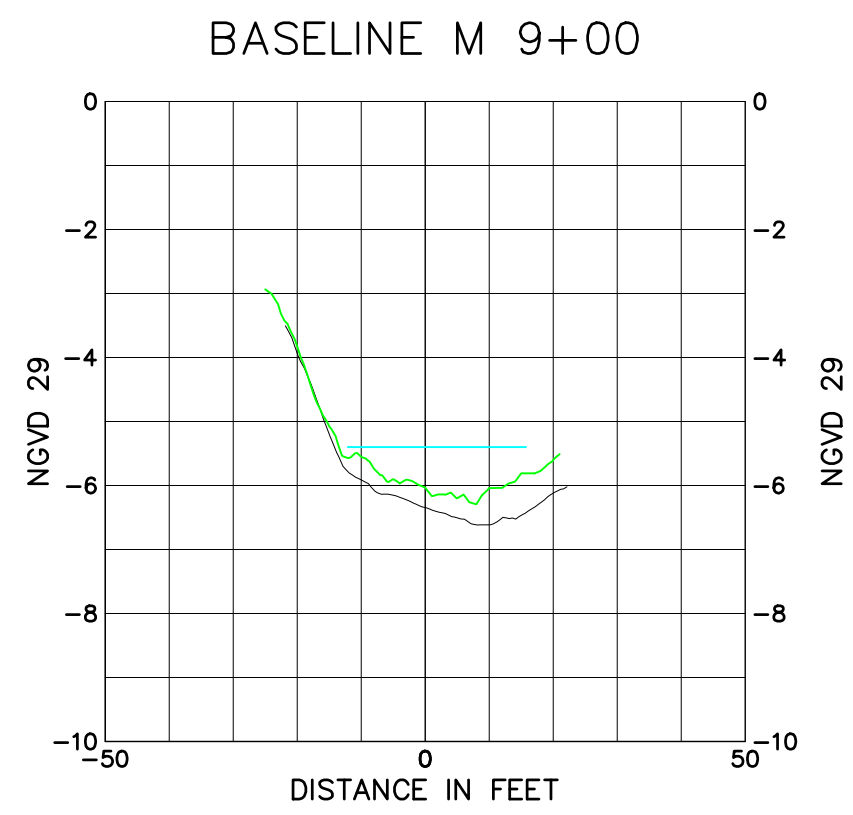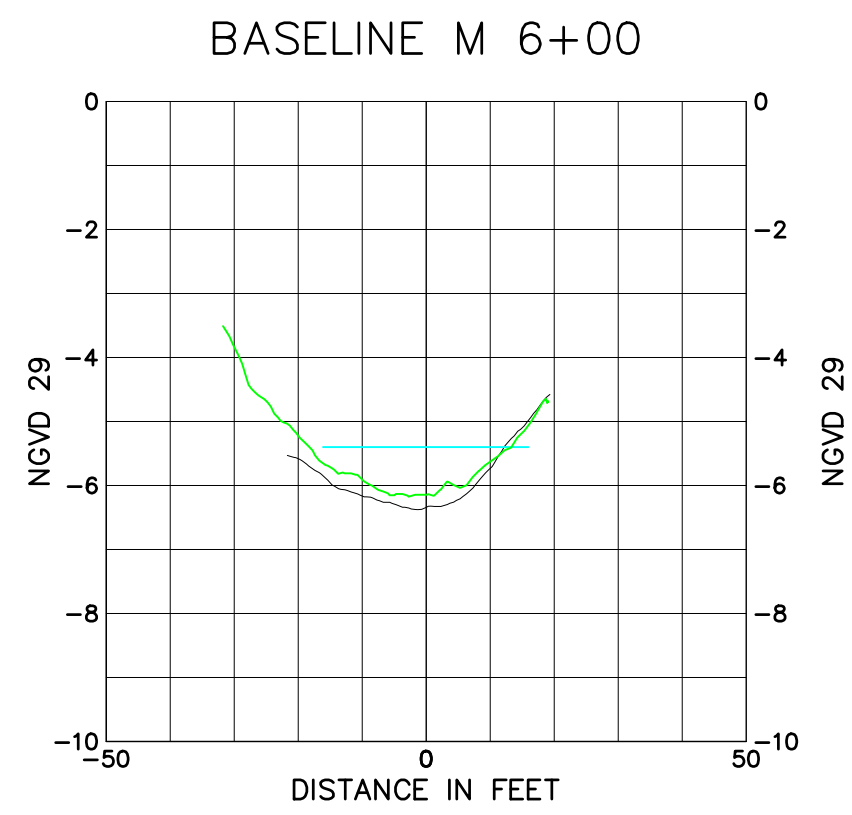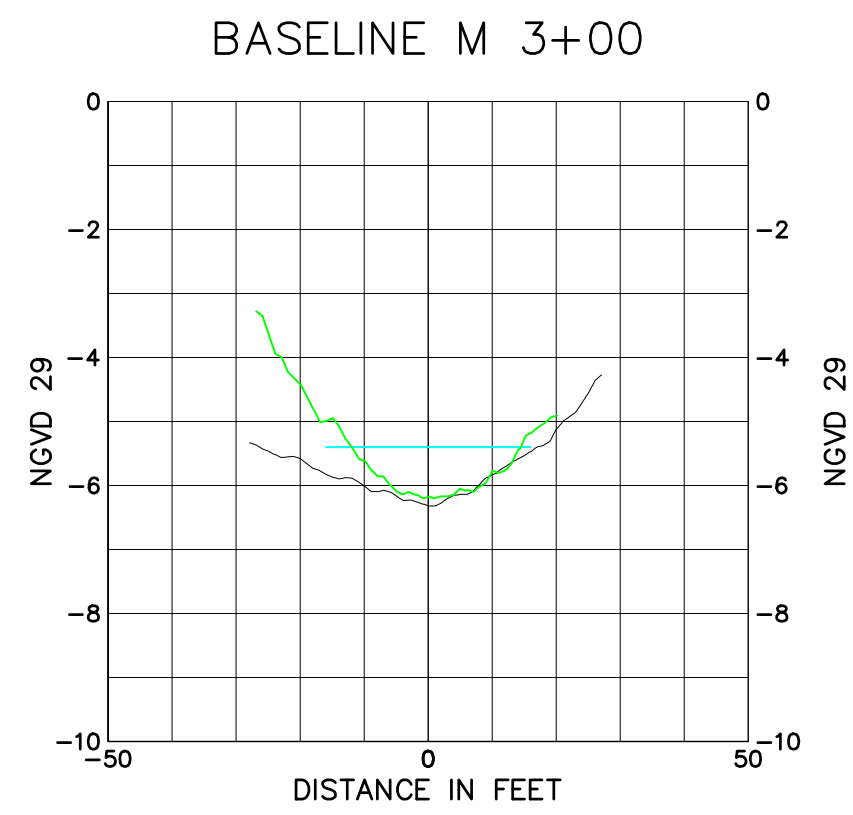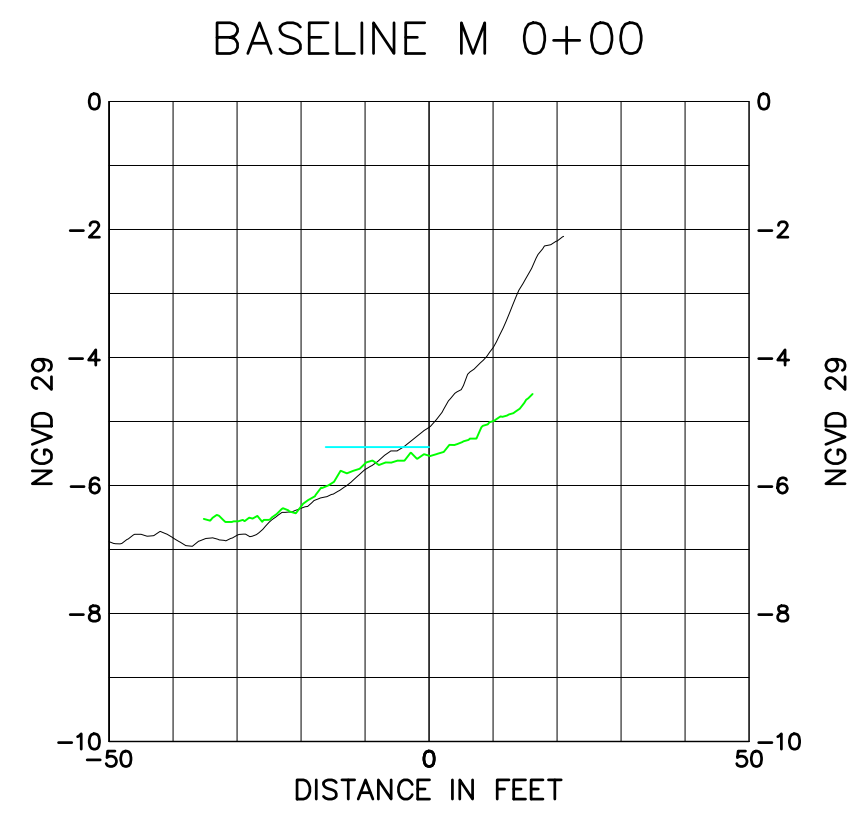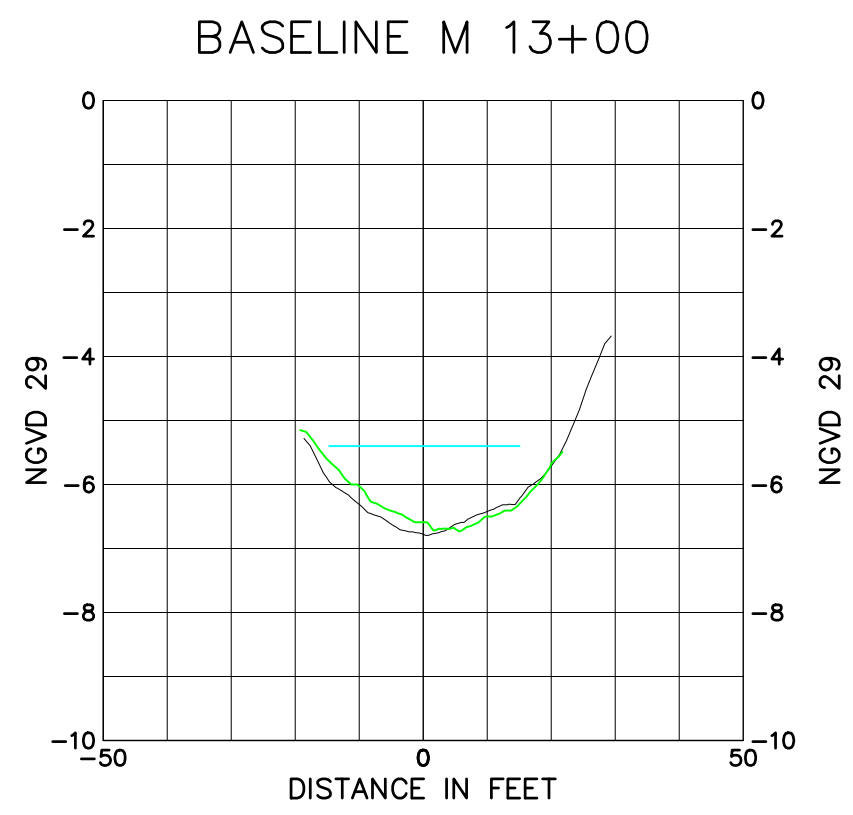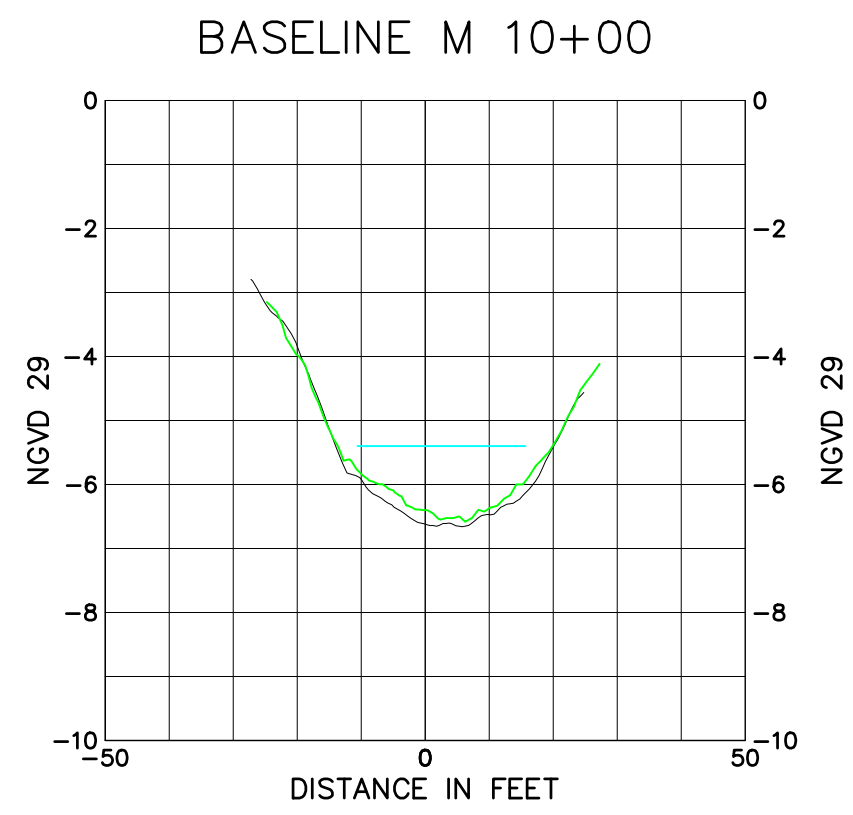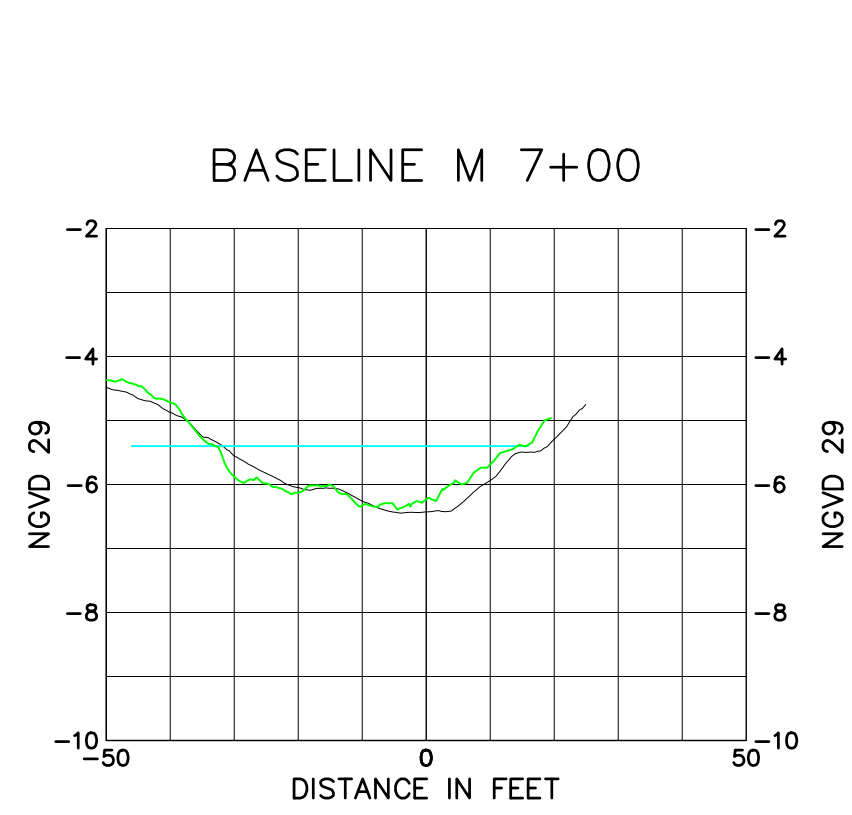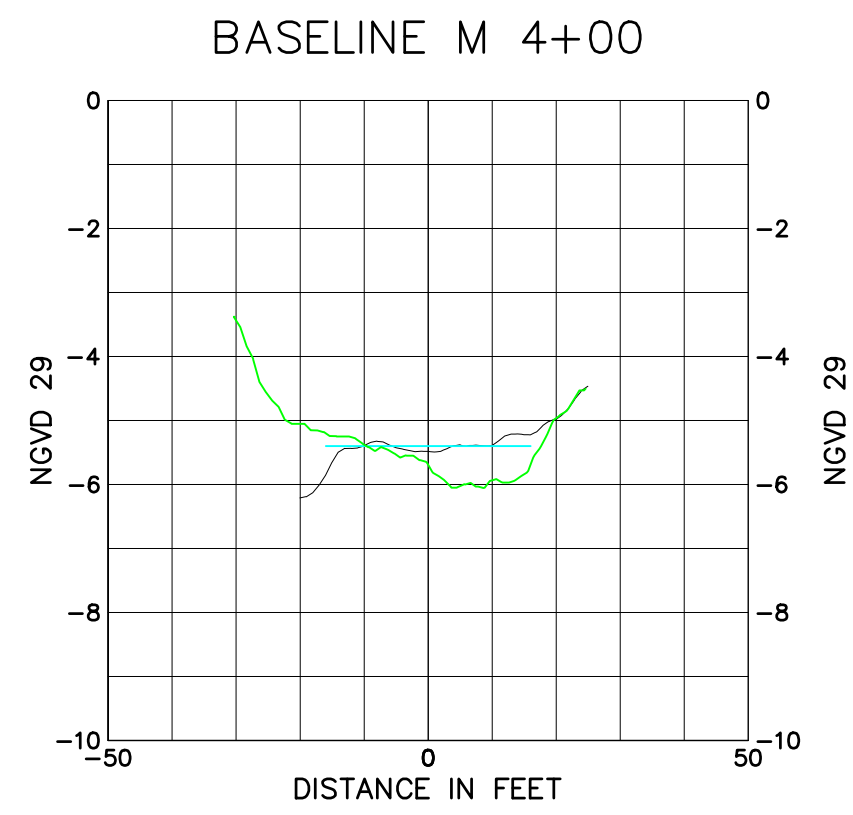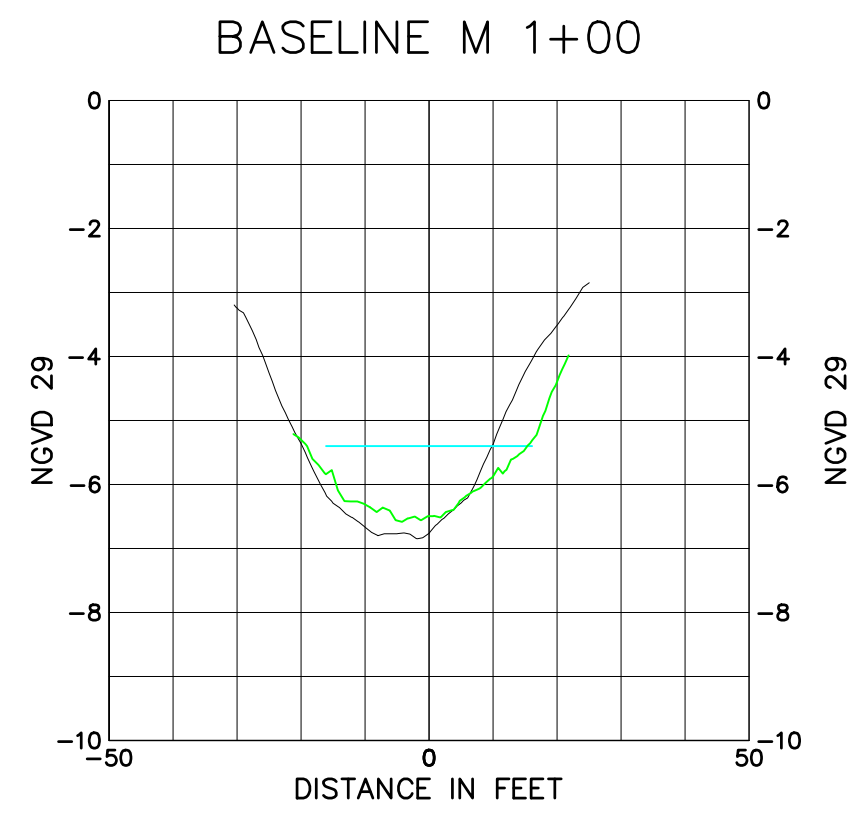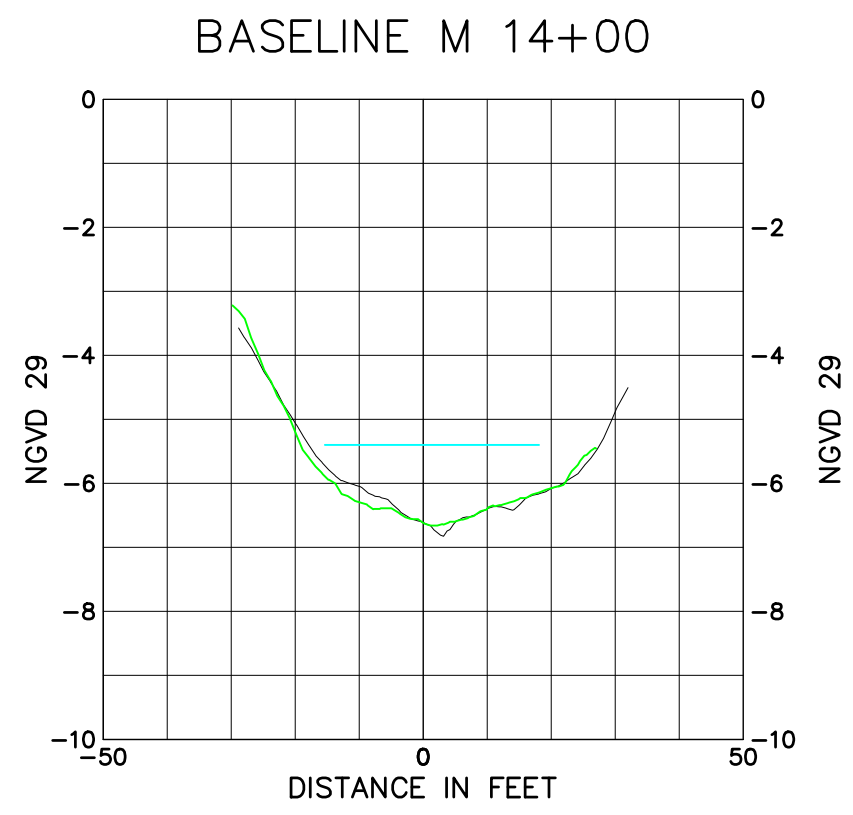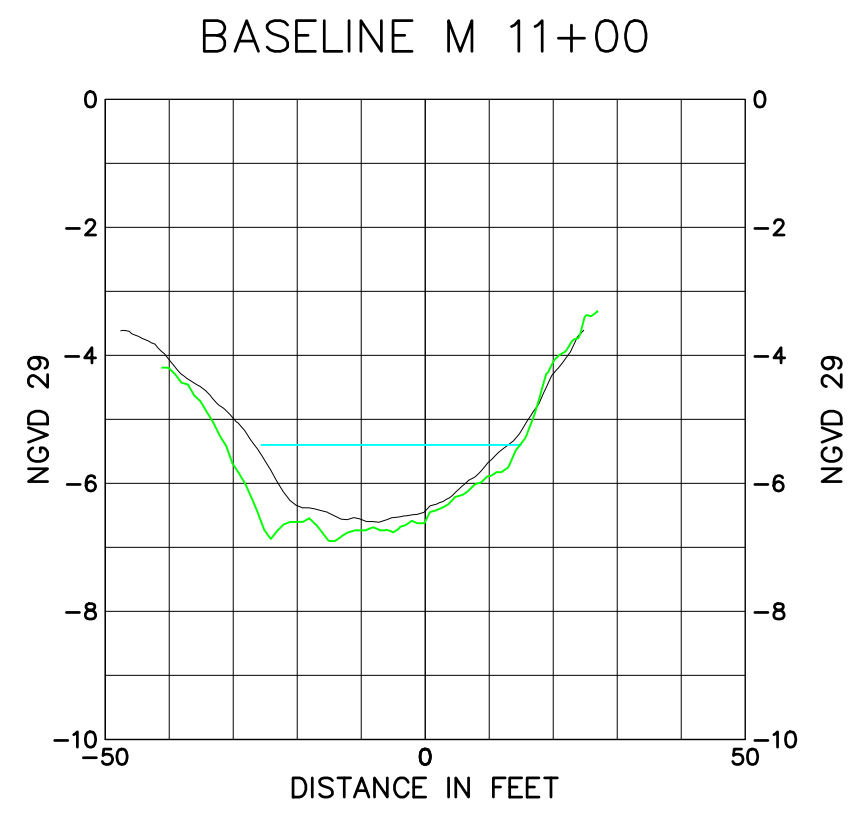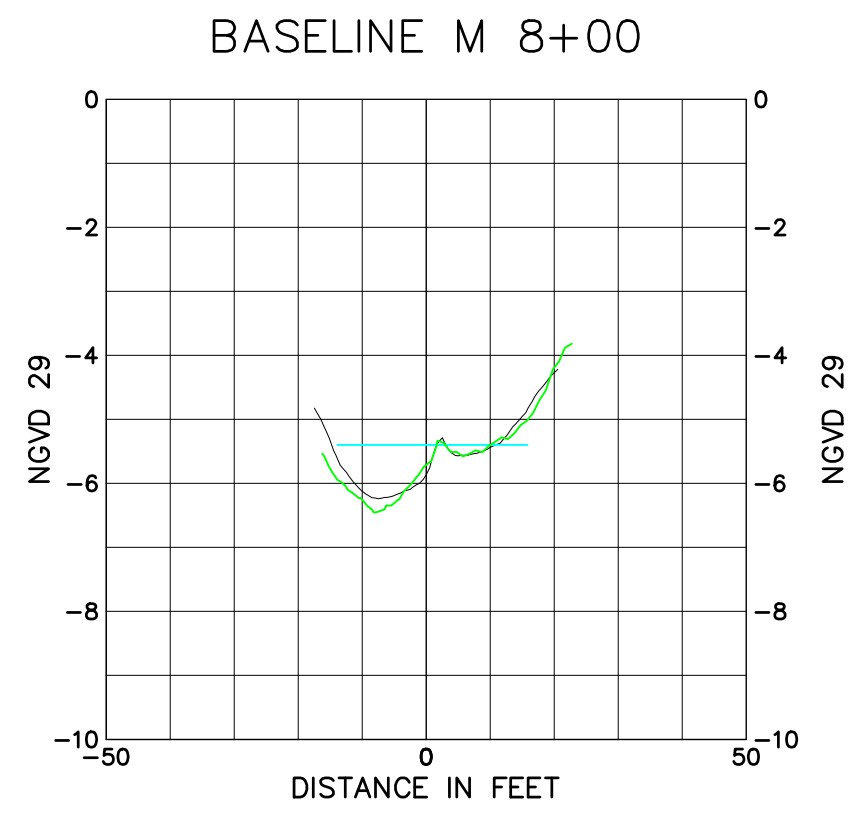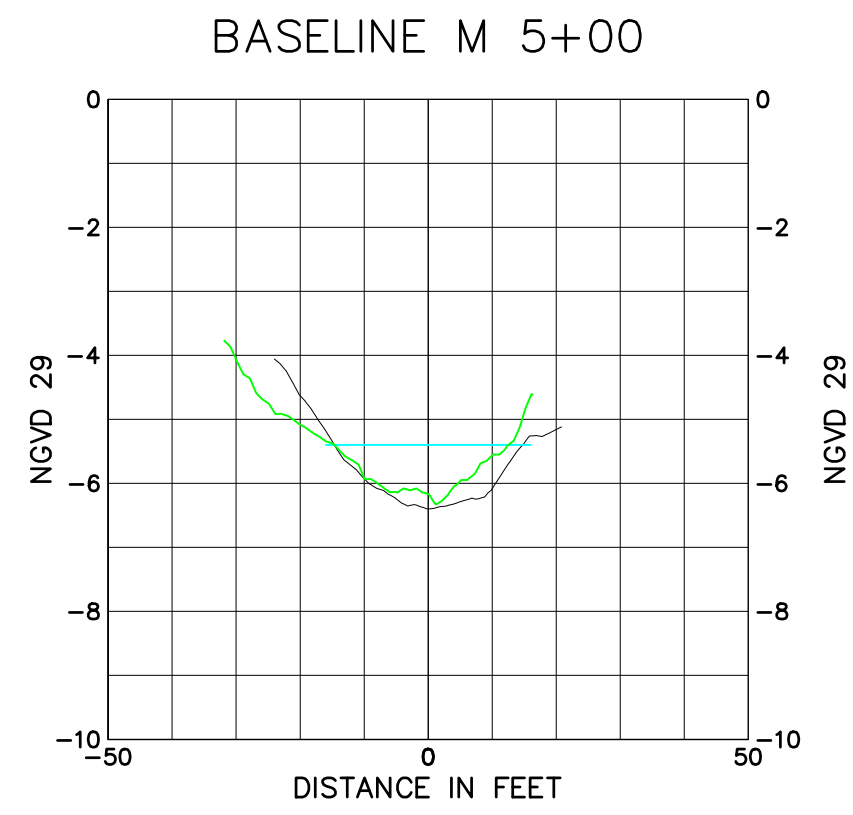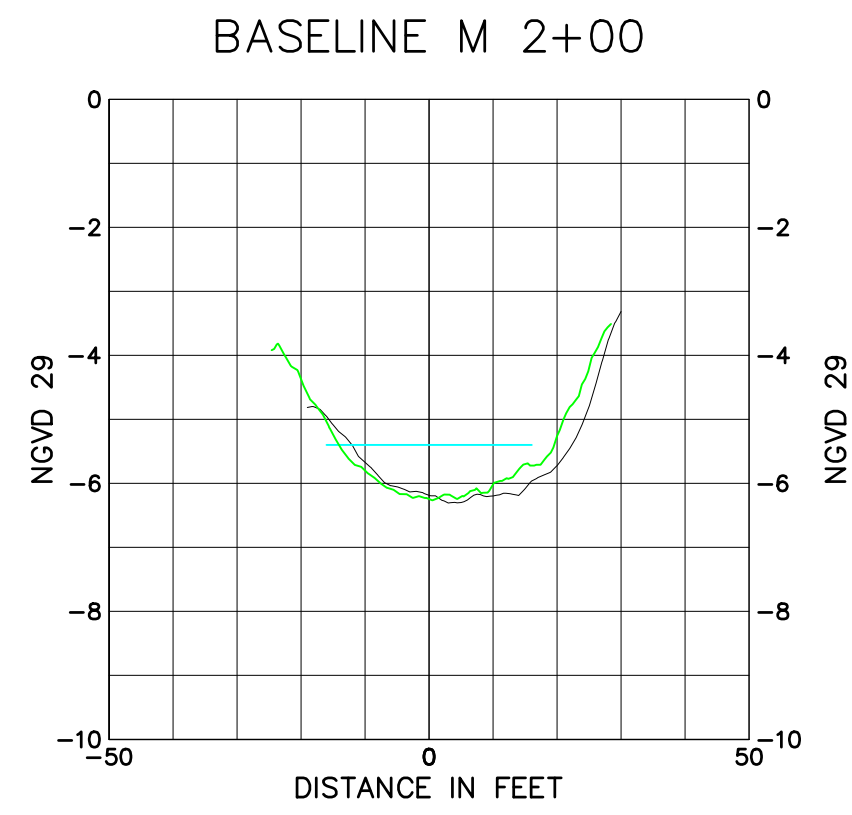

CROSS SECTION VIEW (NGVD 29)

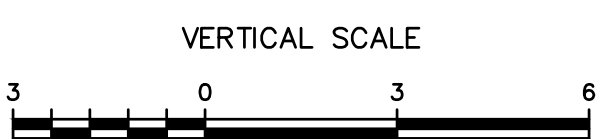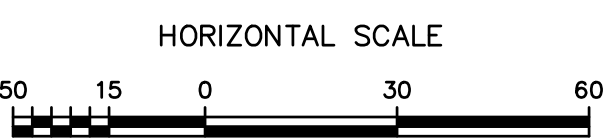

LEGEND

- JULY 2019
- 2011/2012 DATA
- DESIGN DEPTH

SEE SHEET 1 FOR NOTES



JOHN R. MORGAN II, PSM
FLORIDA CERTIFICATION #3520

Morgan & Eklund Inc.
PROFESSIONAL SURVEY CONSULTANTS

4909 US HIGHWAY #1
VERO BEACH, FL 32967
PHONE: (772) 388-5364
FAX: (772) 388-3165

1612 NW 2ND AVENUE
SUITE 3
BOCA RATON, FL 33432
PHONE: (954) 421-6882
FAX: (954) 421-0425

LB #4298

CERTIFICATE OF SURVEYOR - I HEREBY CERTIFY THAT THE INFORMATION SHOWN HEREON IS IN ACCORDANCE WITH A RECENT FIELD SURVEY MADE UNDER MY DIRECTION, AND THAT IT IS TRUE AND CORRECT TO THE BEST OF MY KNOWLEDGE AND BELIEF, AND MEETS THE STANDARDS OF PRACTICE AS SET FORTH BY THE FLORIDA BOARD OF PROFESSIONAL LAND SURVEYORS IN CHAPTER 54-17, FLORIDA ADMINISTRATIVE CODE, PURSUANT TO SECTION 472.027, FLORIDA STATUTES.

JOHN R. MORGAN II, PLS
PROFESSIONAL LAND SURVEYOR #3520
STATE OF FLORIDA

BATHYMETRIC SURVEY OF EAST NAPLES BAY
COLLIER COUNTY, FLORIDA
- FOR -
STANTEC CONSULTING SERVICES, INC.

DRAWN BY
LFP

CHECKED BY
JRM

FIELD BOOK
PAGE NO.

SEE
COVER

DATE OF SURVEY
7/12/19

COMMISSION NO.
35710-1

SCALE
AS SHOWN















DATE
8/5/19

SHEET 21 of 32

BASELINE N

BASELINE O

BASELINE P

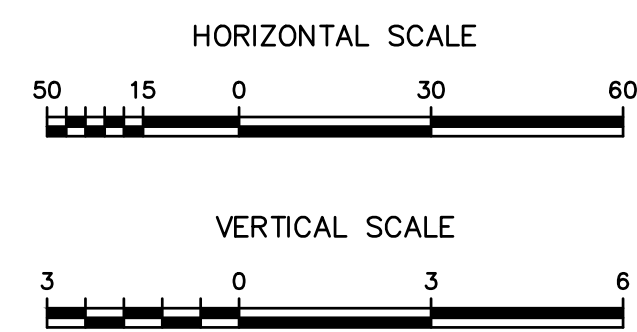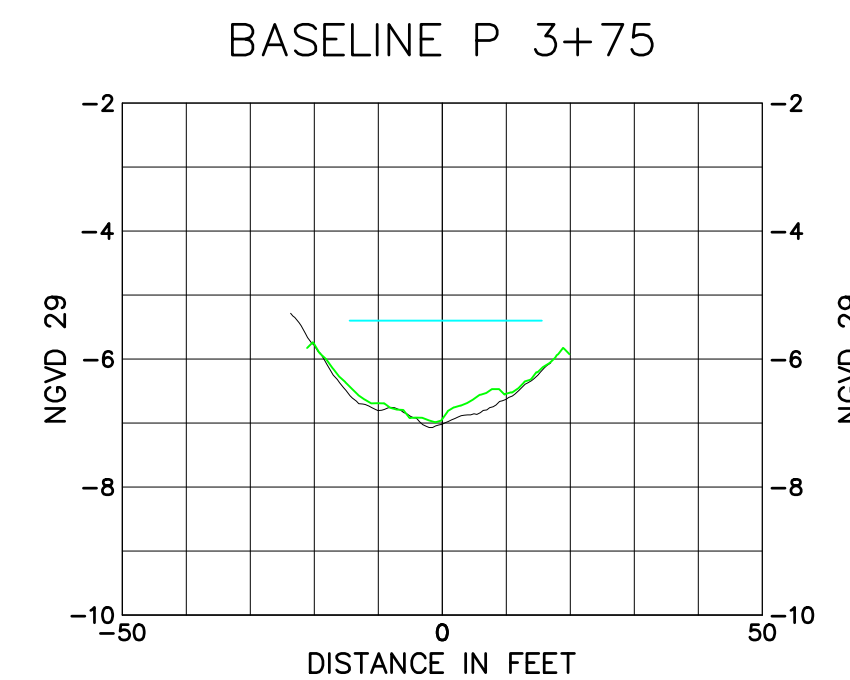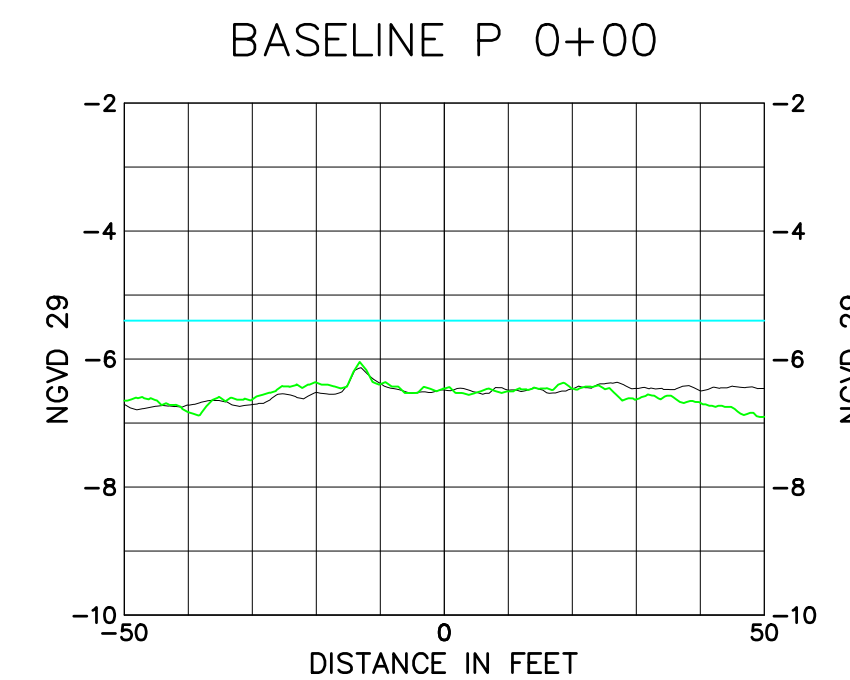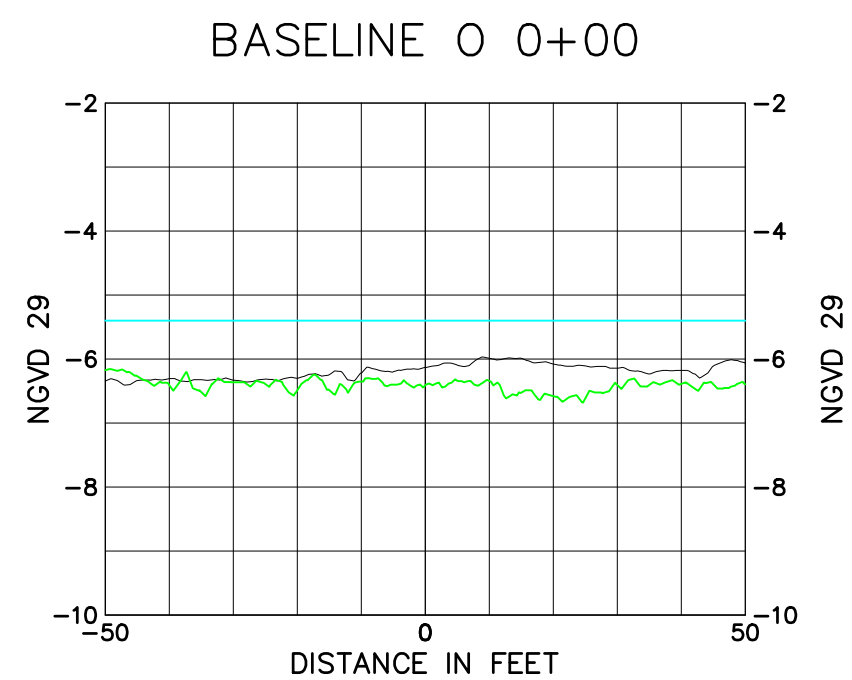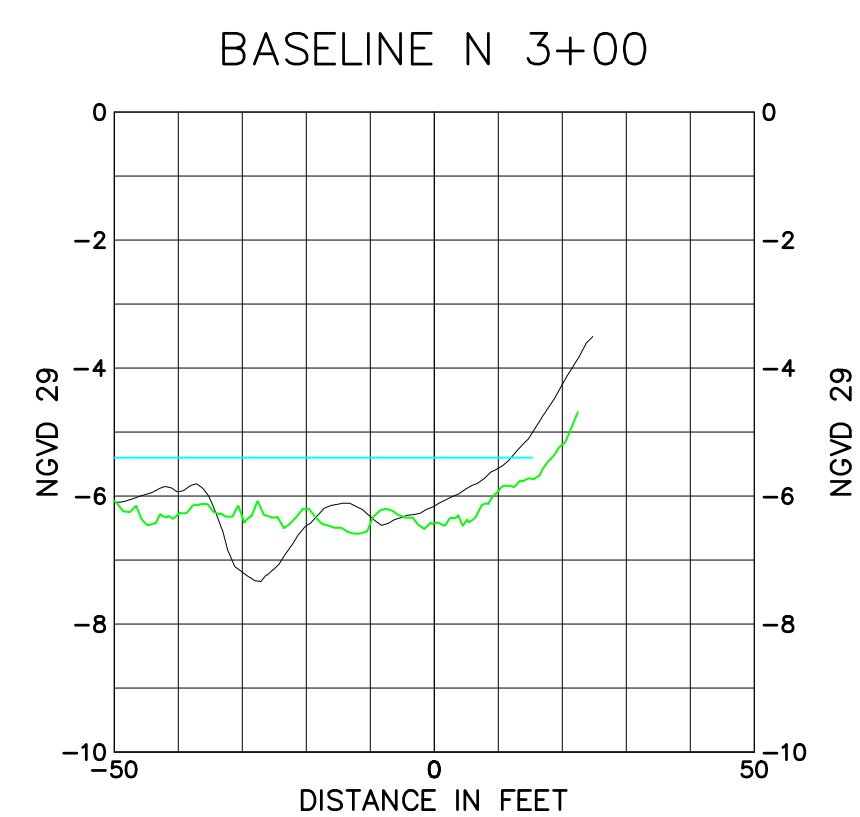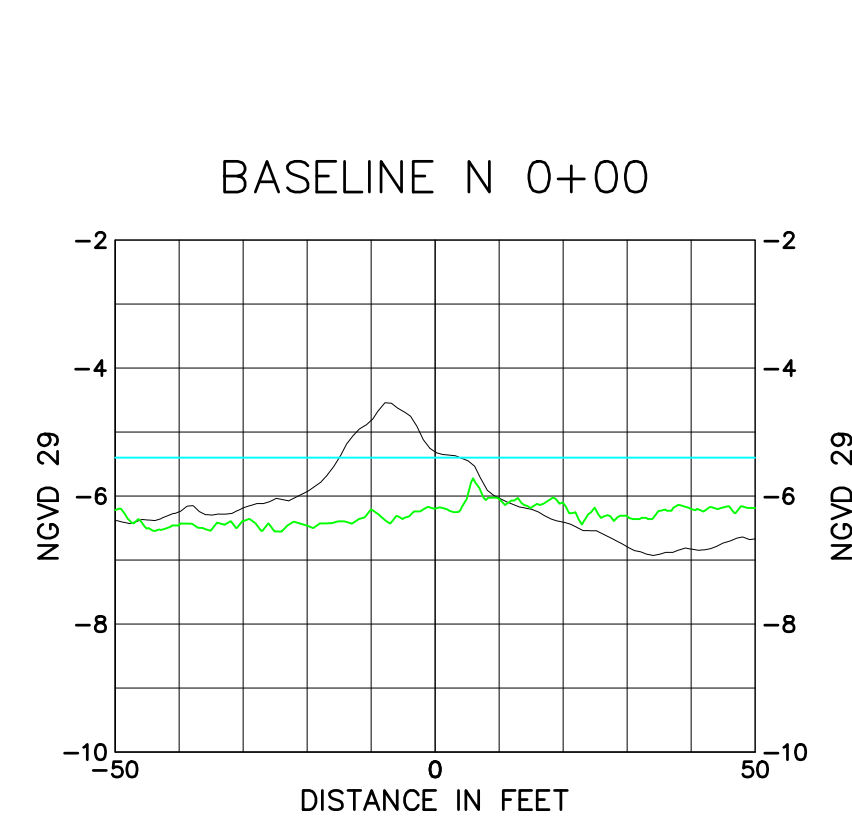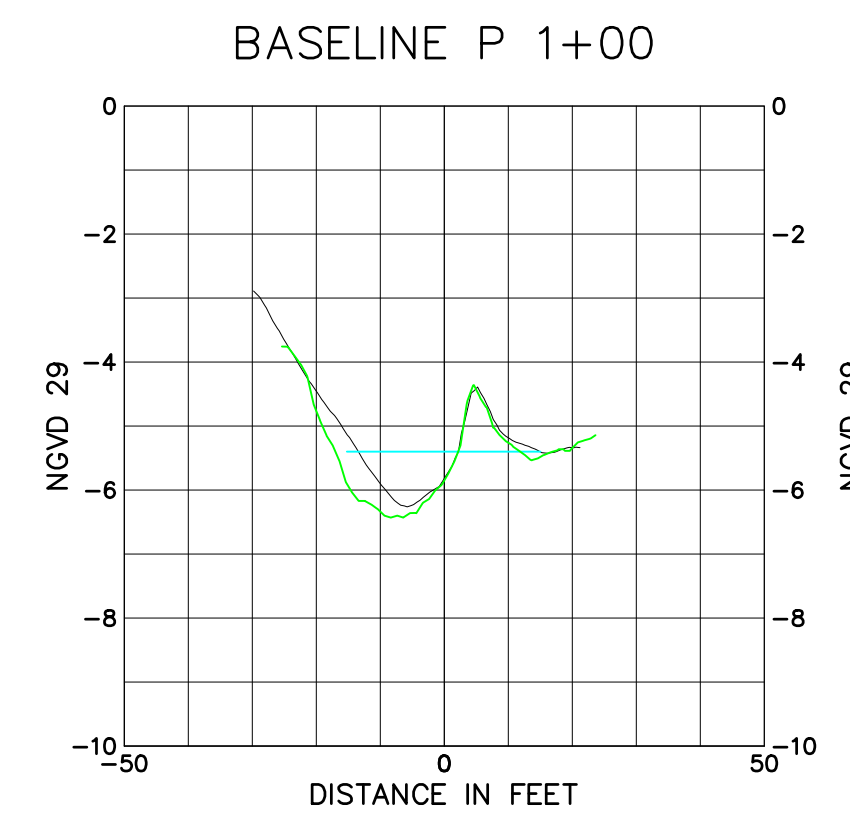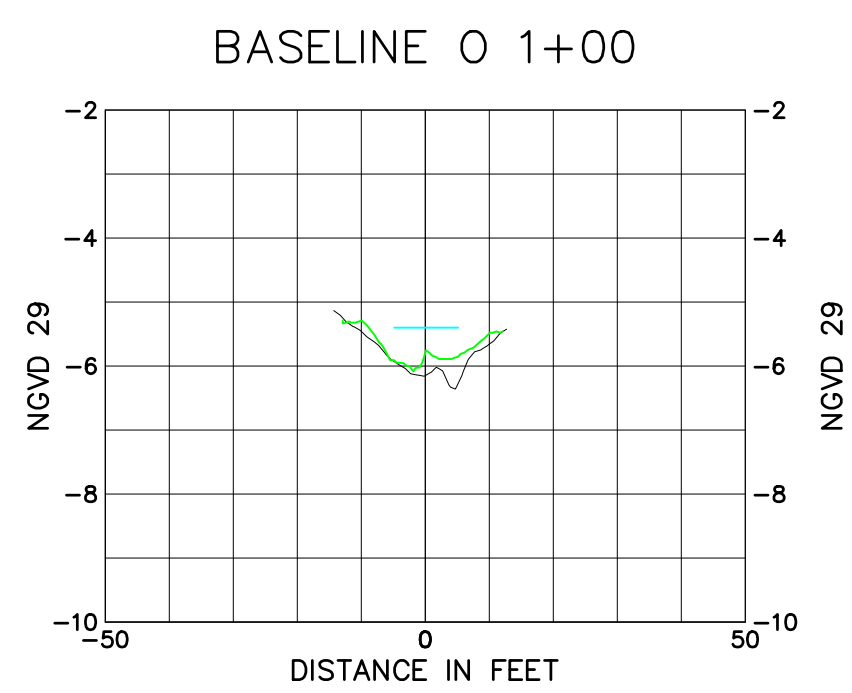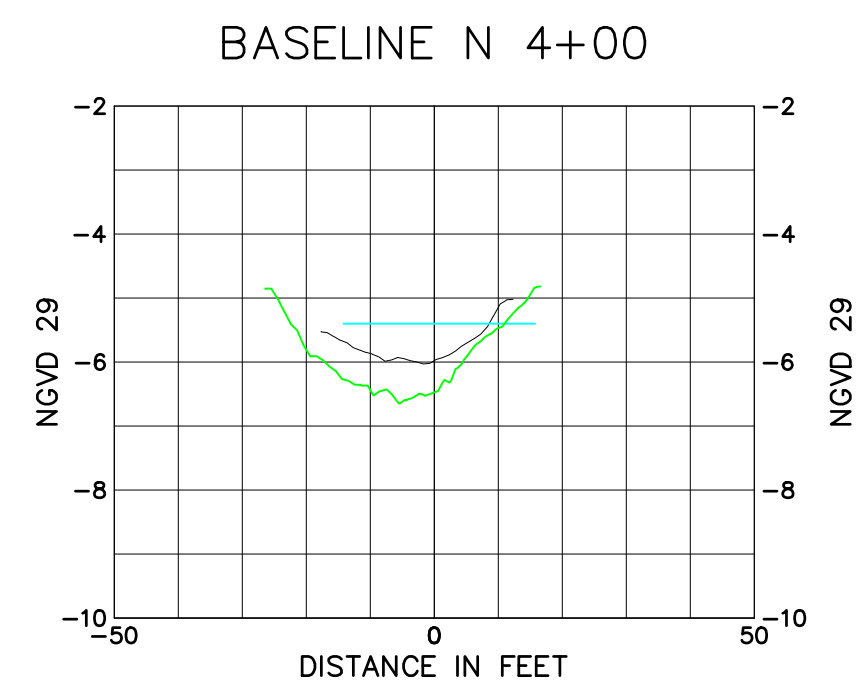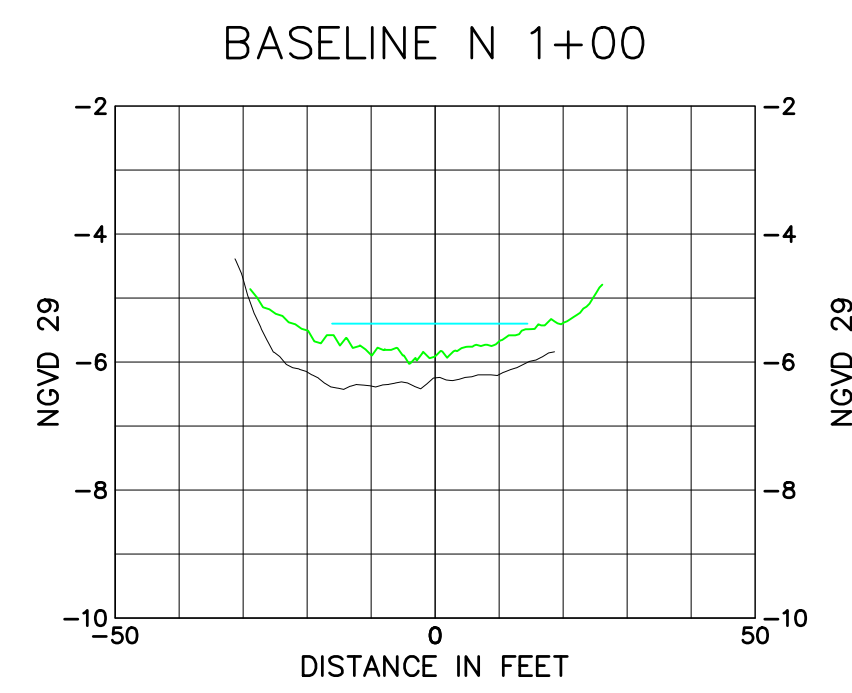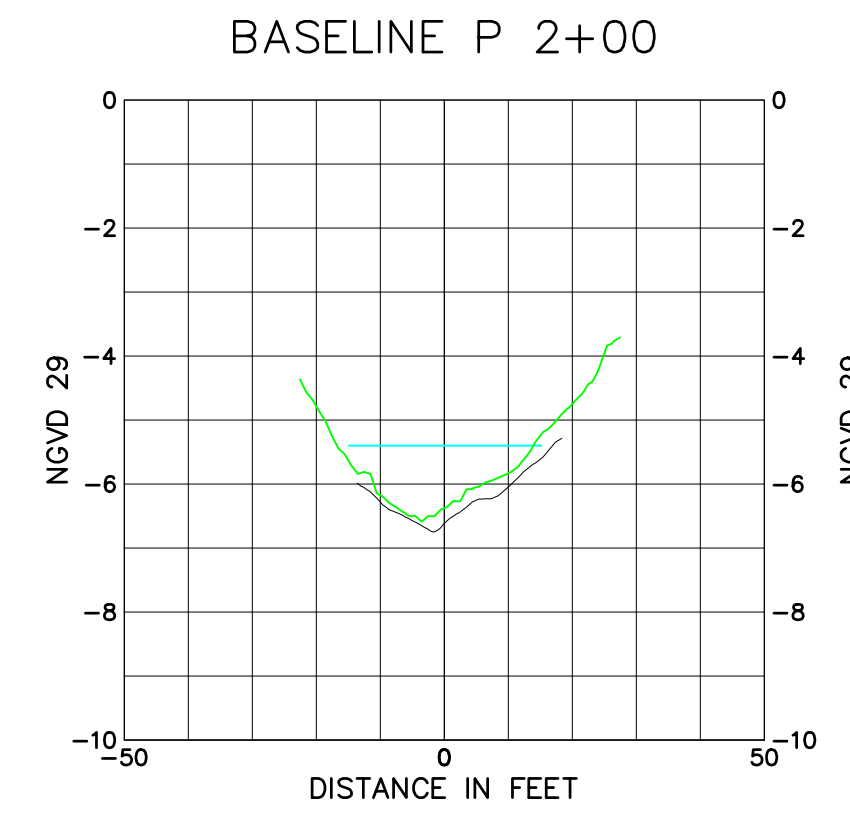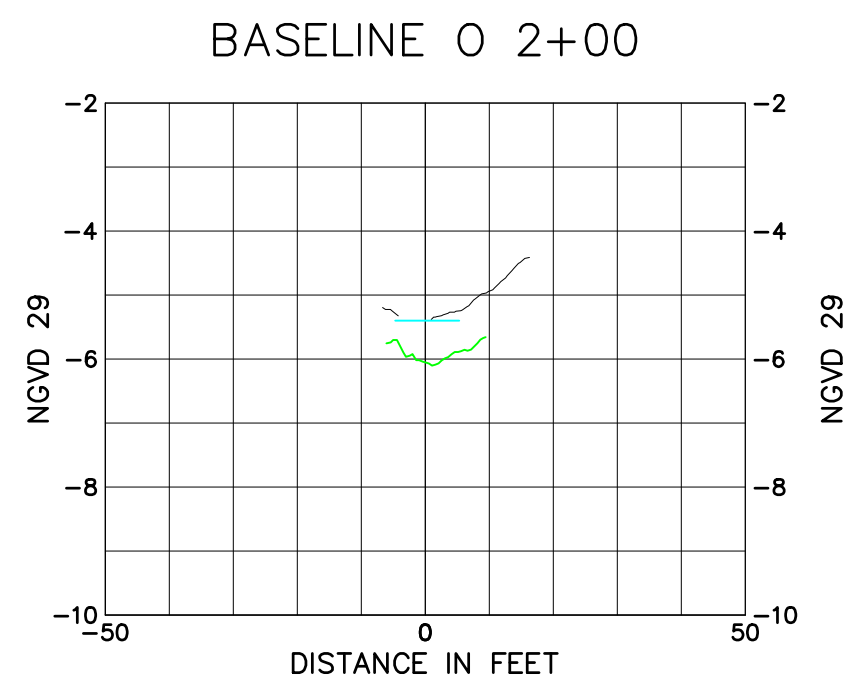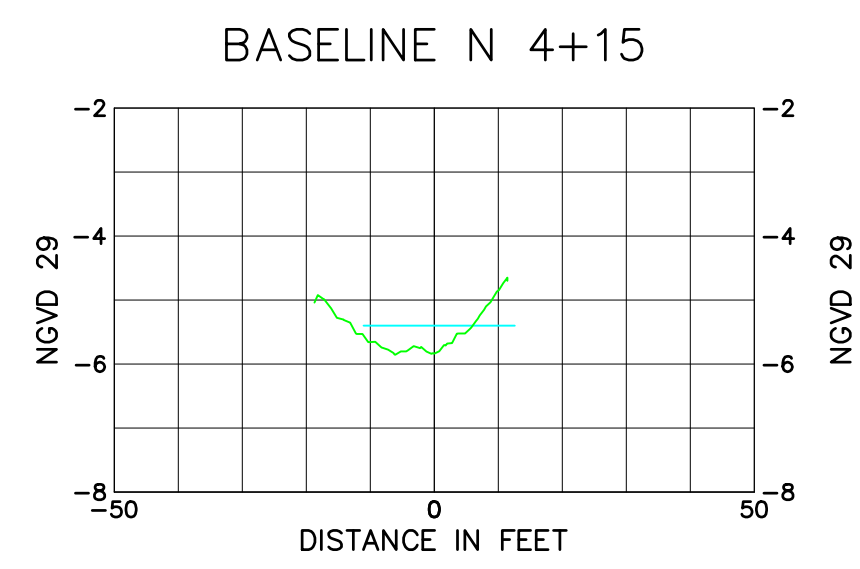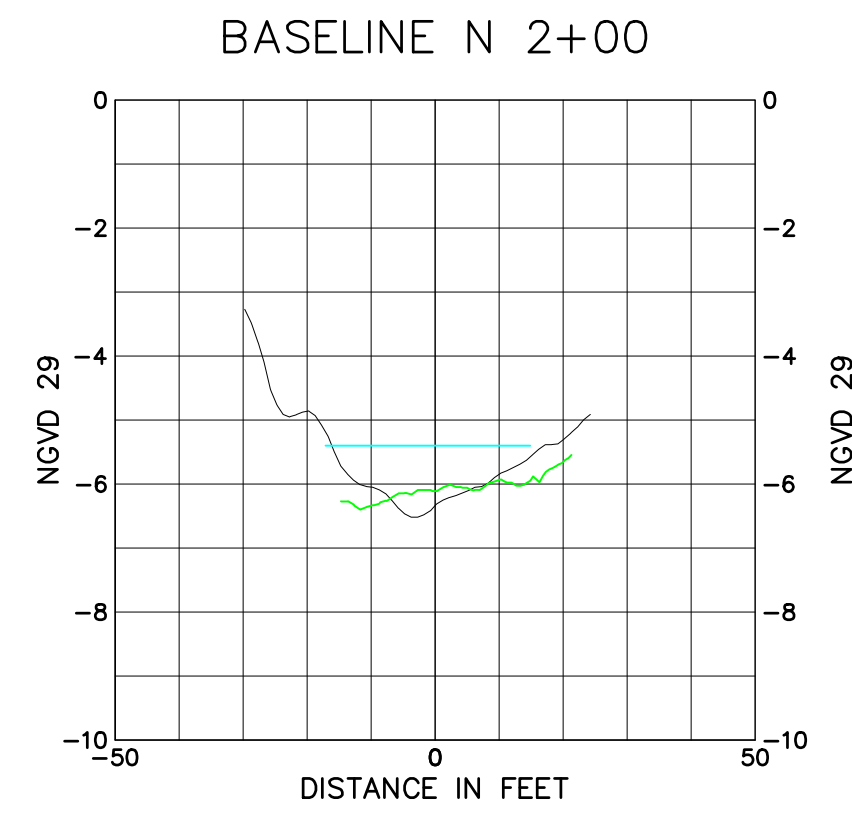

LEGEND
 ———— 2011/2012 DATA
 ———— DESIGN DEPTH
 ———— JULY 2019
 SEE SHEET 1 FOR NOTES

Morgan & Eklund Inc.
 PROFESSIONAL SURVEY CONSULTANTS

4909 US HIGHWAY #1
 VERO BEACH, FL 32967
 PHONE: (772) 388-5364
 FAX: (772) 388-3165

1612 NW 2ND AVENUE
 SUITE 3
 BOCA RATON, FL 33432
 PHONE: (954) 421-6882
 FAX: (954) 421-0425

JOHN R. MORGAN II, PSM
 FLORIDA CERTIFICATION #3520

LB #4298


CERTIFICATE OF SURVEYOR - I HEREBY CERTIFY THAT THE INFORMATION SHOWN HEREON IS IN ACCORDANCE WITH A RECENT FIELD SURVEY MADE UNDER MY DIRECTION, AND THAT IT IS TRUE AND CORRECT TO THE BEST OF MY KNOWLEDGE AND BELIEF, AND MEETS THE STANDARDS OF PRACTICE AS SET FORTH BY THE FLORIDA BOARD OF PROFESSIONAL LAND SURVEYORS IN CHAPTER 61-17, FLORIDA ADMINISTRATIVE CODE, PURSUANT TO SECTION 472.027, FLORIDA STATUTES.

JOHN R. MORGAN II, PLS
 PROFESSIONAL LAND SURVEYOR #3520
 STATE OF FLORIDA


CROSS SECTION VIEW (NGVD 29)			
BATHYMETRIC SURVEY OF EAST NAPLES BAY COLLIER COUNTY, FLORIDA - FOR - STANTEC CONSULTING SERVICES, INC.			
COMMISSION NO. 35710-1	SCALE AS SHOWN	DATE 8/5/19	SHEET 22 of 32
DRAWN BY LFP	CHECKED BY JRM	FIELD BOOK PAGE NO.	SEE COVER
		DATE OF SURVEY 7/12/19	

BASELINE Q


BASELINE Q 3+00

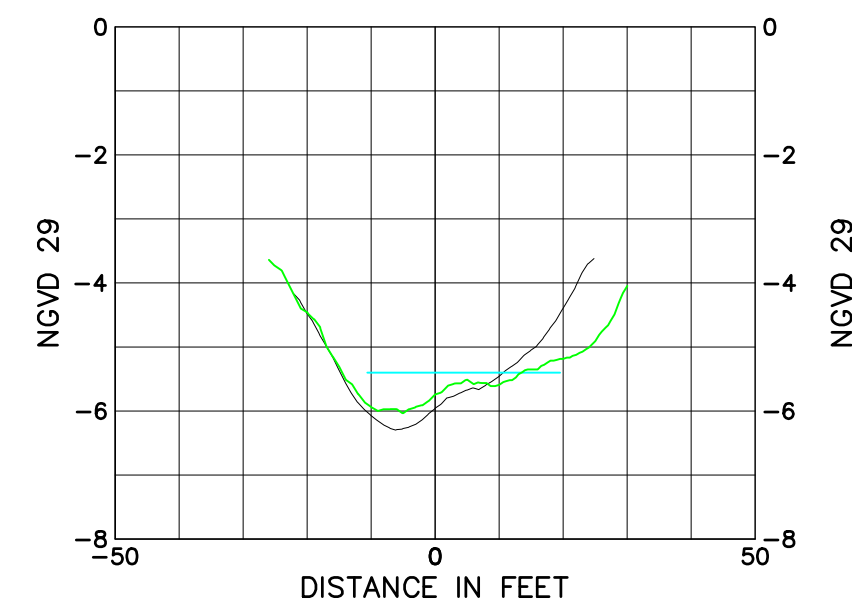


BASELINE Q 2+00

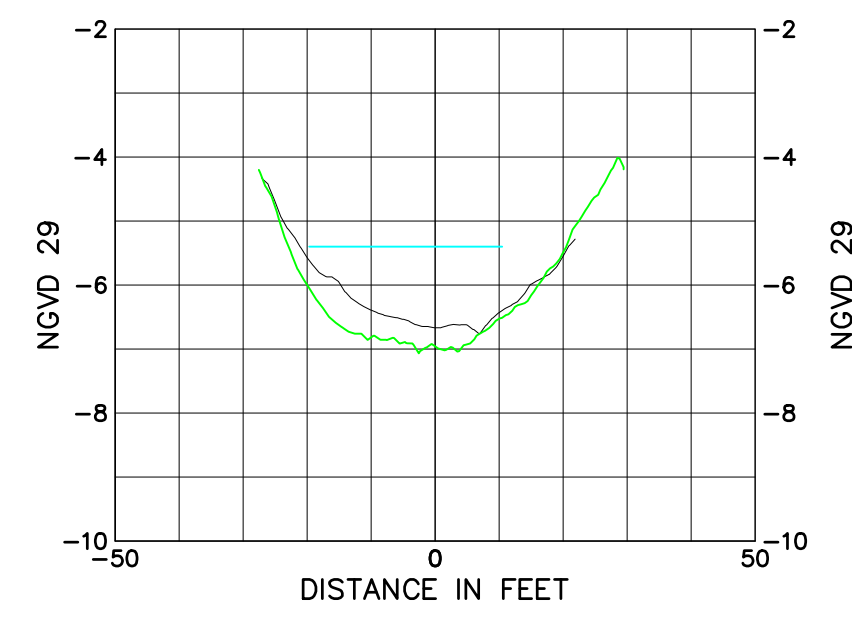


BASELINE Q 5+50

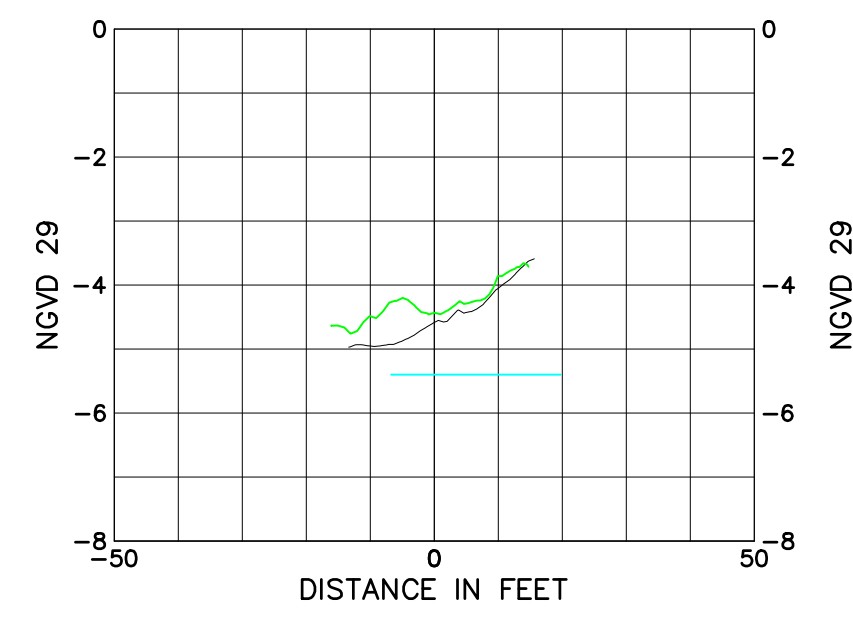


BASELINE Q 1+00

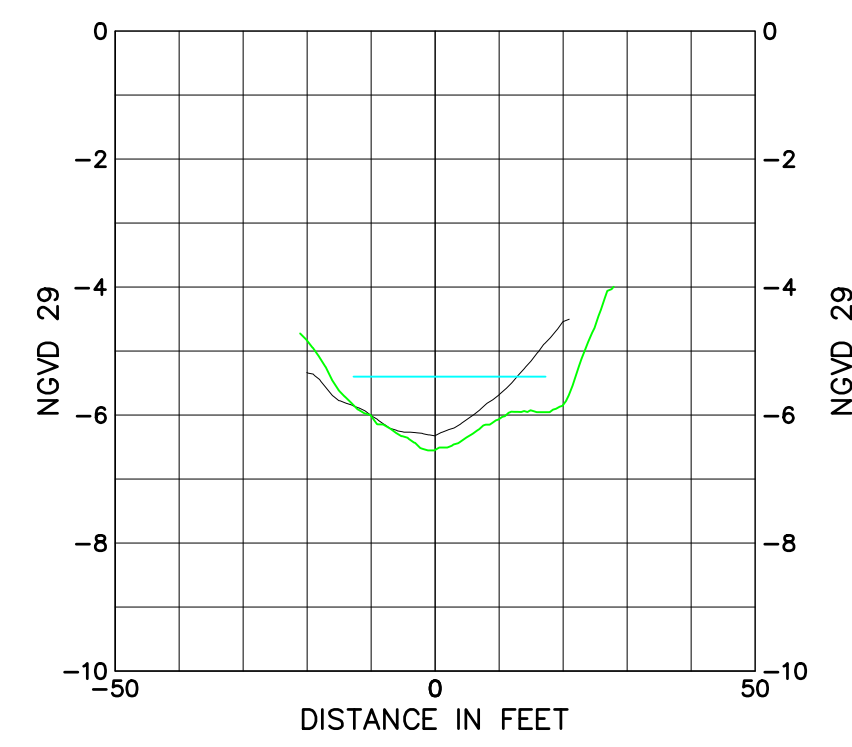



BASELINE Q 5+00

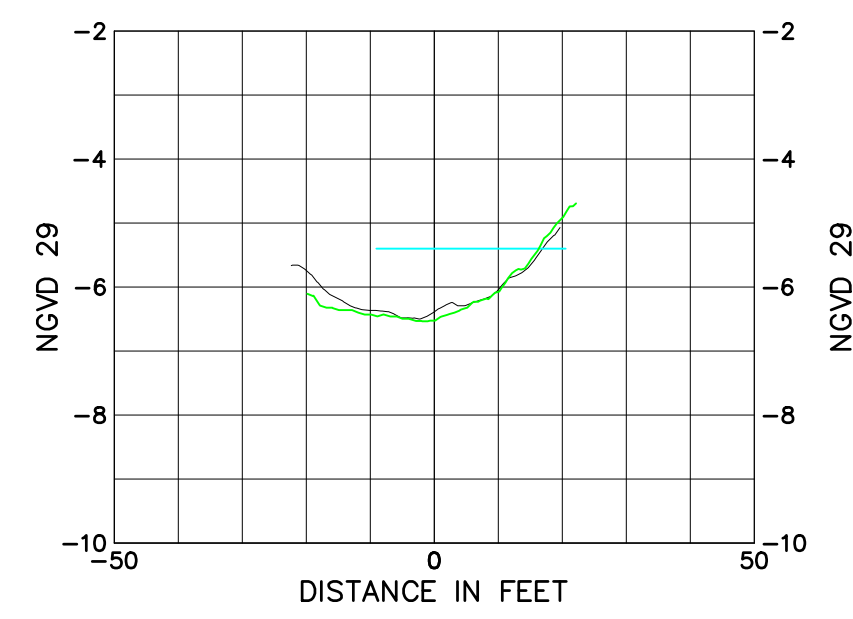

BASELINE Q 0+25

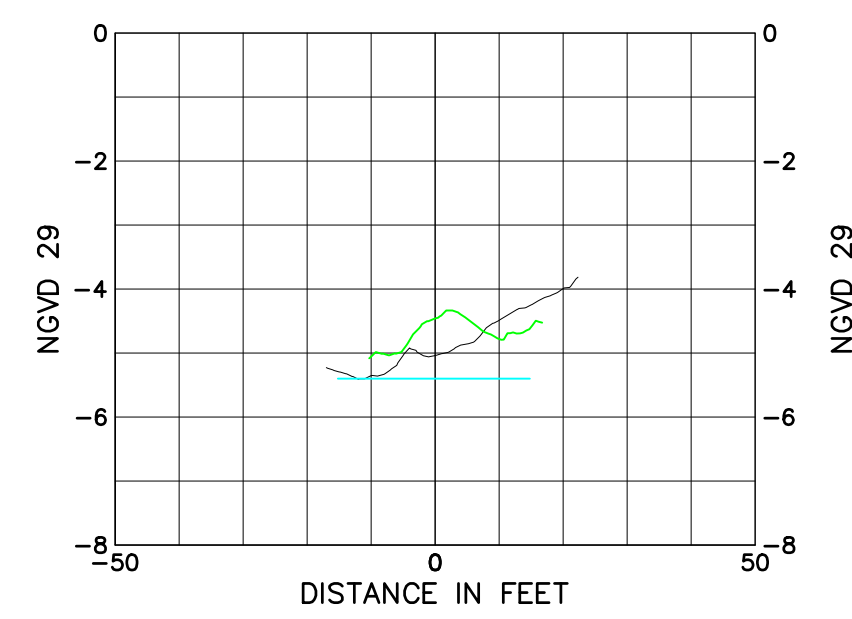

BASELINE Q 4+00

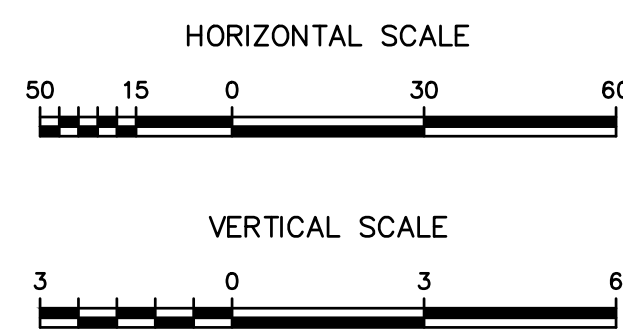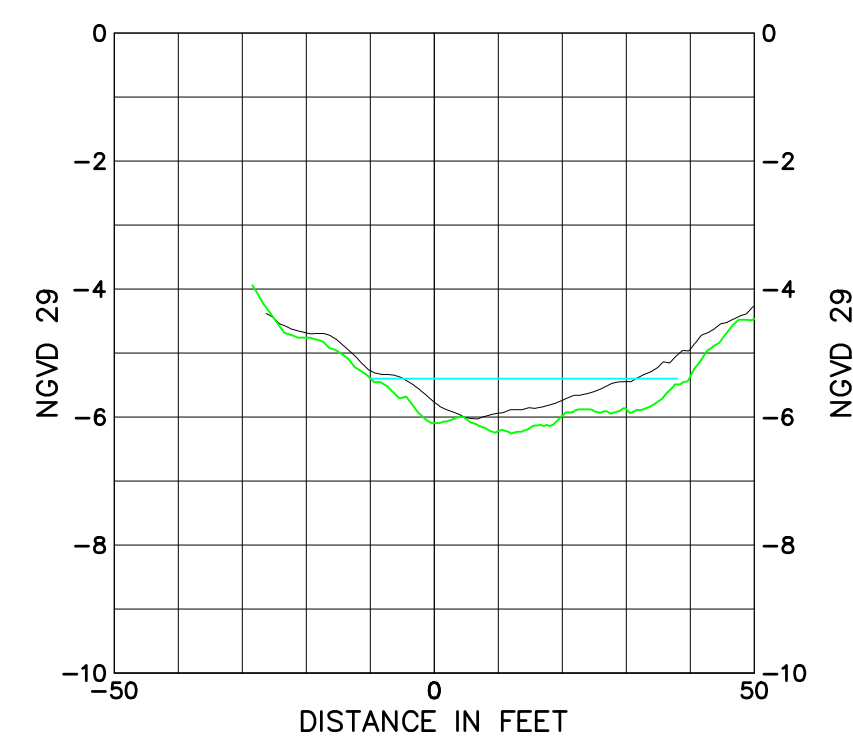

LEGEND

- JULY 2019
- 2011/2012 DATA
- DESIGN DEPTH

SEE SHEET 1 FOR NOTES

Morgan & Eklund Inc.
PROFESSIONAL SURVEY CONSULTANTS

<p>M&E</p> <p>4909 US HIGHWAY #1 VERO BEACH, FL 32967 PHONE: (772) 388-5364 FAX: (772) 388-3165</p>	<p>1612 NW 2ND AVENUE SUITE 3 BOCA RATON, FL 33432 PHONE: (954) 421-6882 FAX: (954) 421-0425</p>
--	--





















JOHN R. MORGAN II, PSM
FLORIDA CERTIFICATION #3520

CERTIFICATE OF SURVEYOR - I HEREBY CERTIFY THAT THE INFORMATION SHOWN HEREON IS IN ACCORDANCE WITH A RECENT FIELD SURVEY MADE UNDER MY DIRECTION, AND THAT IT IS TRUE AND CORRECT TO THE BEST OF MY KNOWLEDGE AND BELIEF, AND MEETS THE STANDARDS OF PRACTICE AS SET FORTH BY THE FLORIDA BOARD OF PROFESSIONAL LAND SURVEYORS IN CHAPTER 54-17, FLORIDA ADMINISTRATIVE CODE, PURSUANT TO SECTION 472.027, FLORIDA STATUTES.

JOHN R. MORGAN II, PLS
PROFESSIONAL LAND SURVEYOR #3520
STATE OF FLORIDA

CROSS SECTION VIEW (NGVD 29)			
BATHYMETRIC SURVEY OF EAST NAPLES BAY COLLIER COUNTY, FLORIDA - FOR - STANTEC CONSULTING SERVICES, INC.			
DRAWN BY LFP	CHECKED BY JRM	FIELD BOOK PAGE NO.	SEE COVER
DATE OF SURVEY 7/12/19			COMMISSION NO. 35710-1 SCALE AS SHOWN DATE 8/5/19 SHEET 23 of 32

BASELINE R

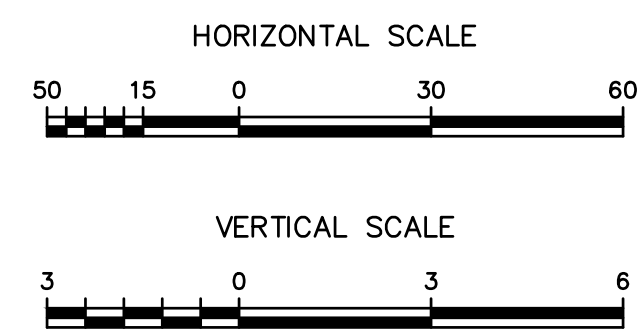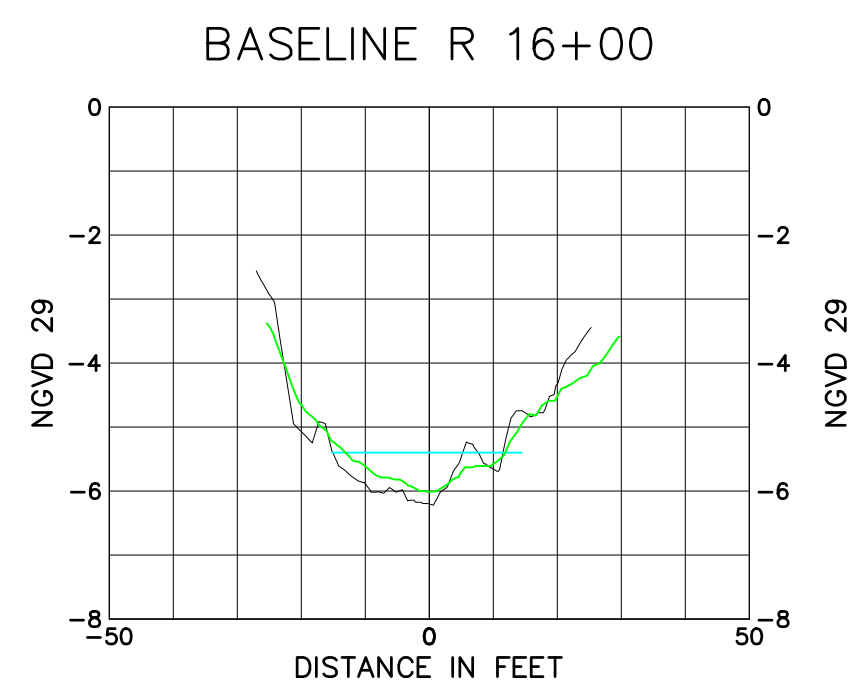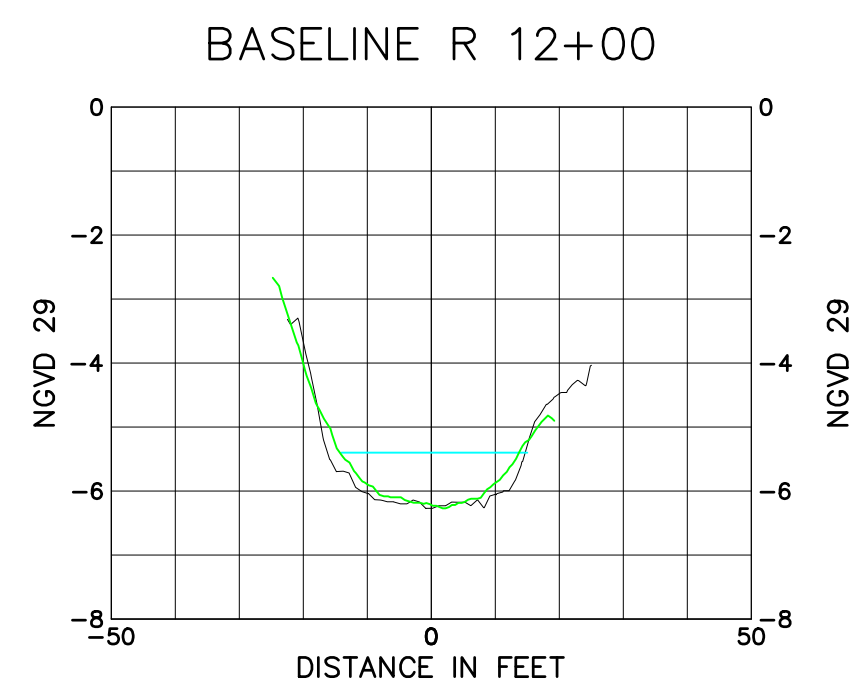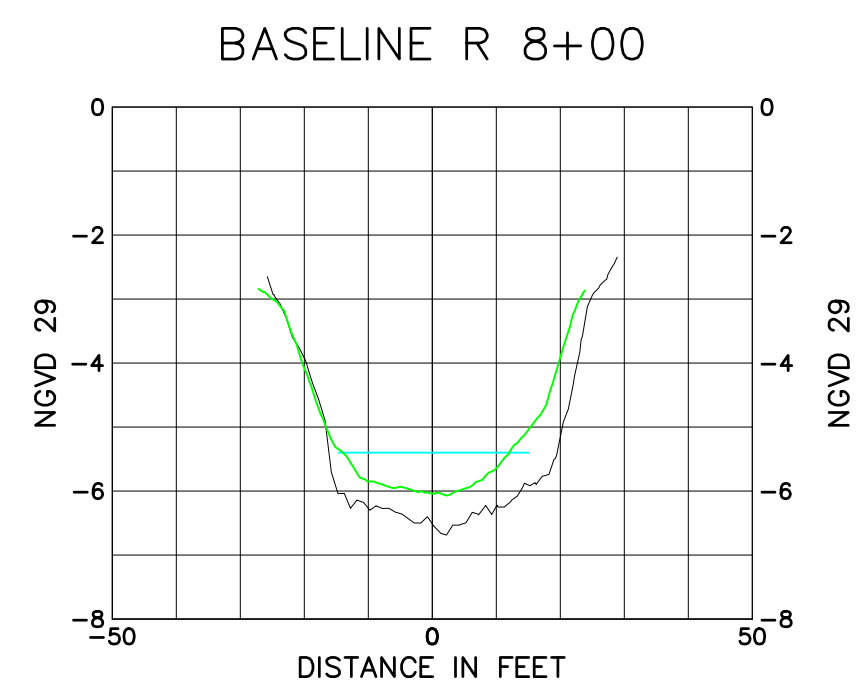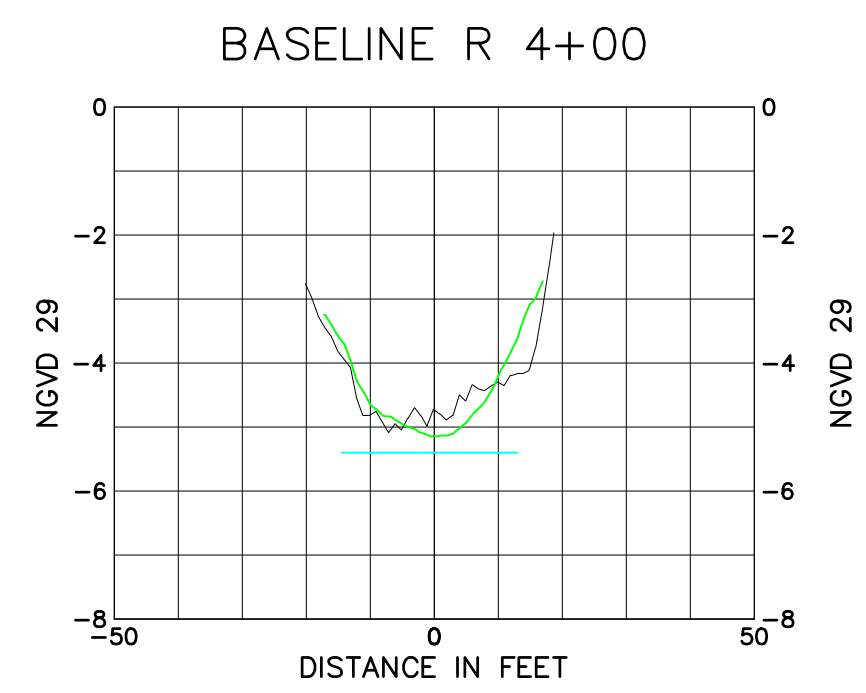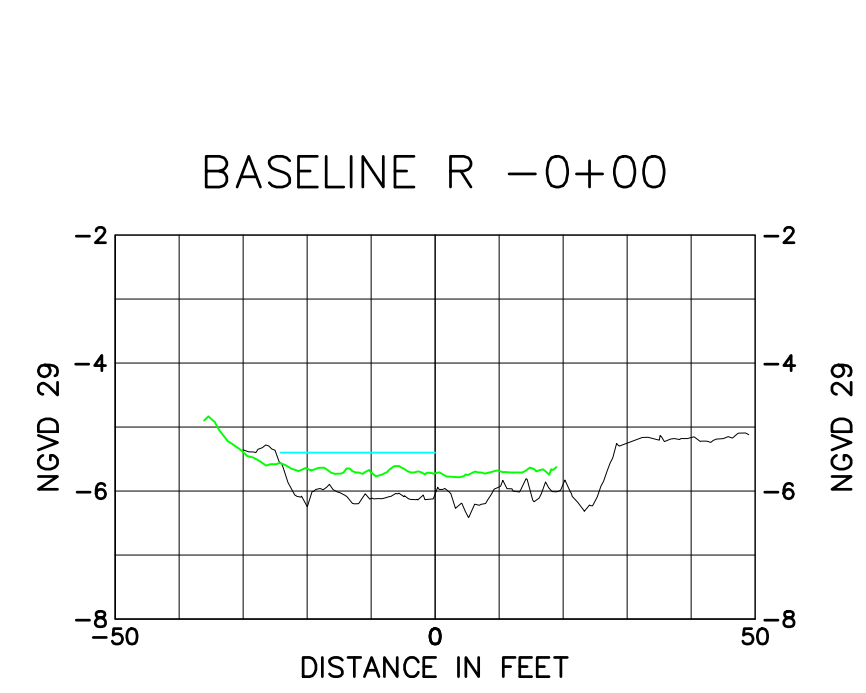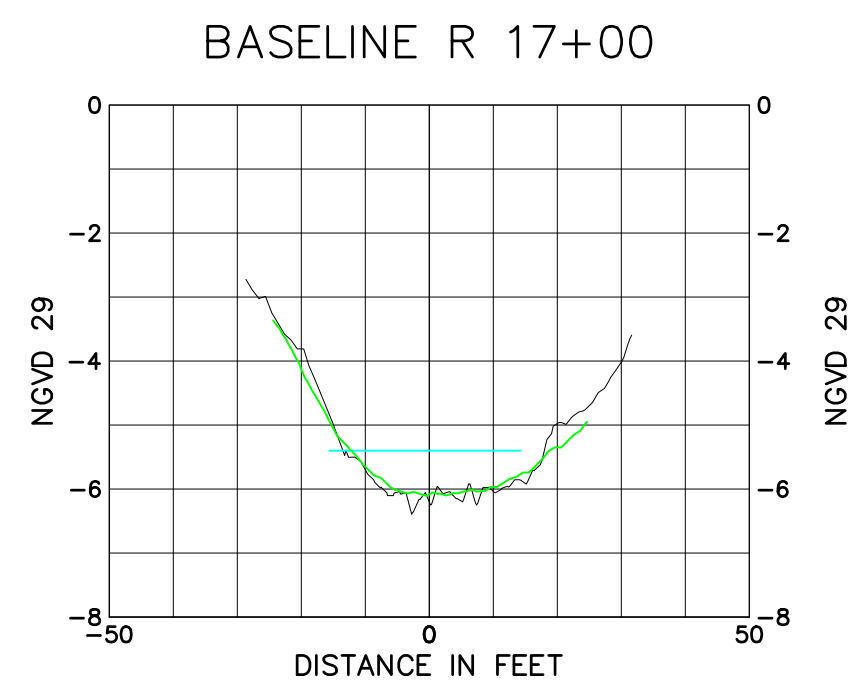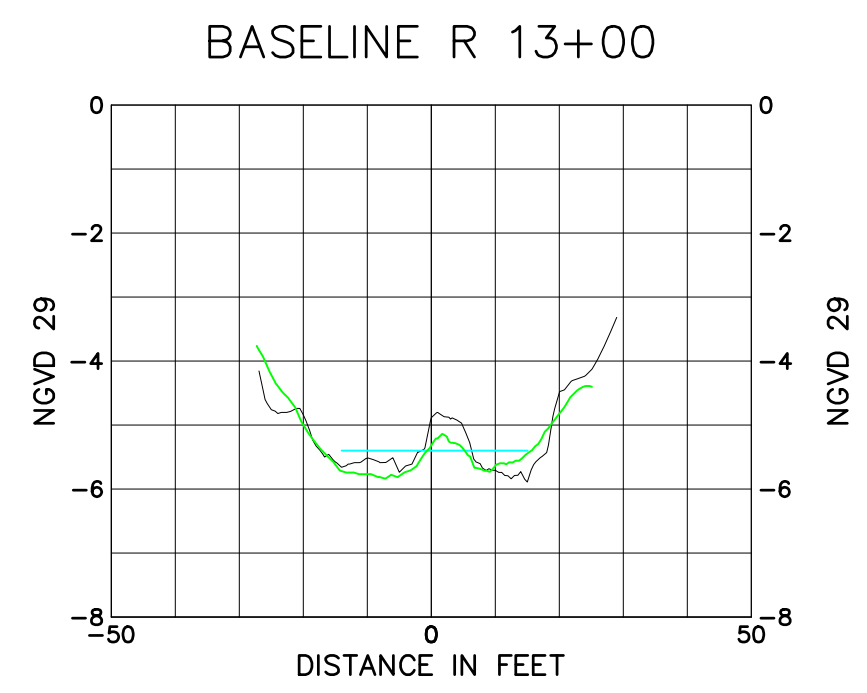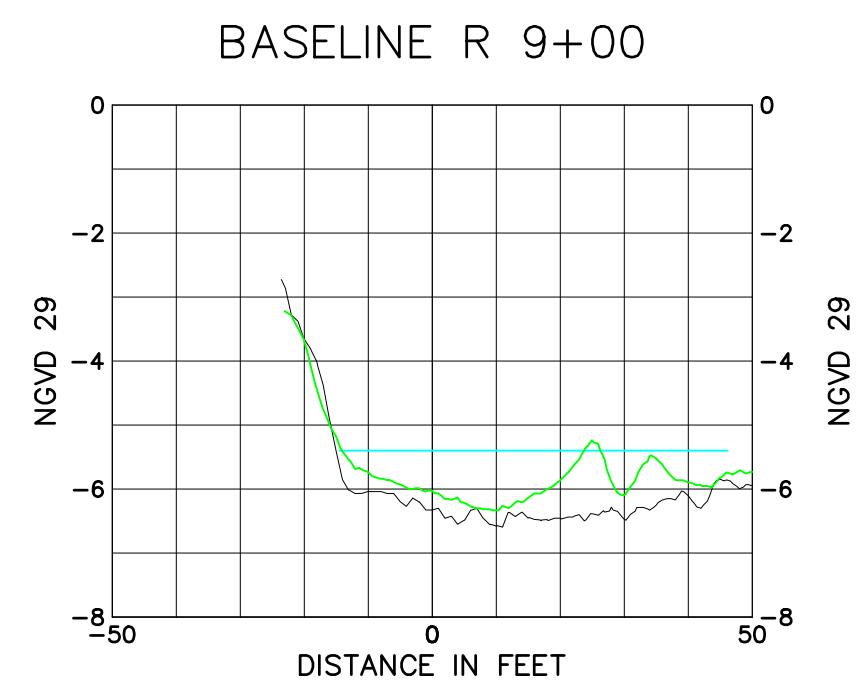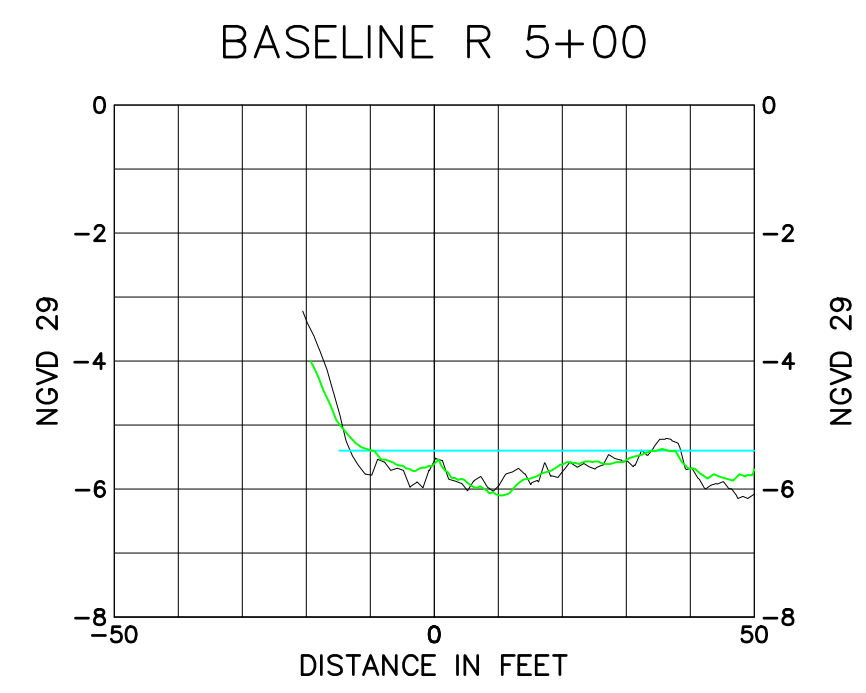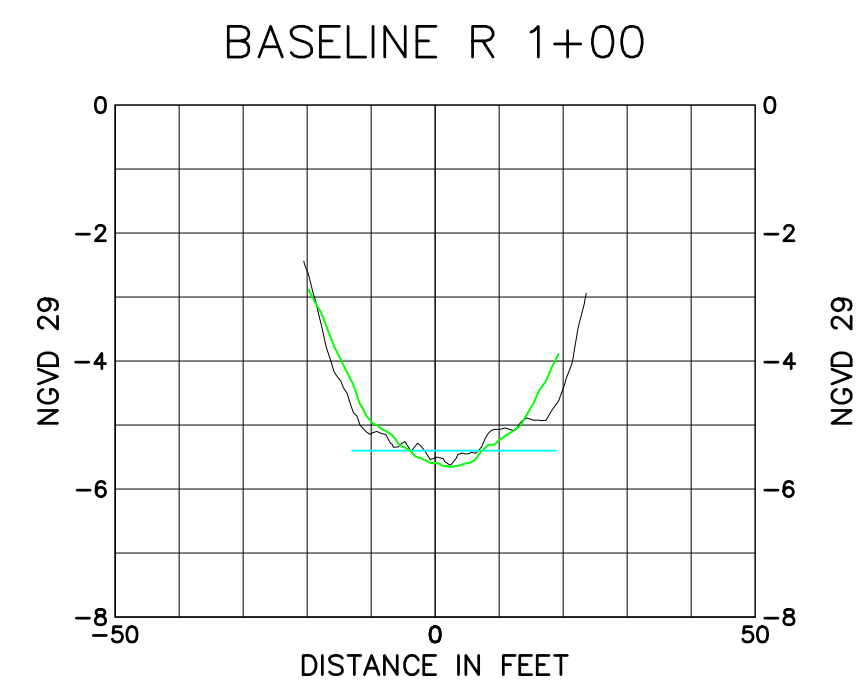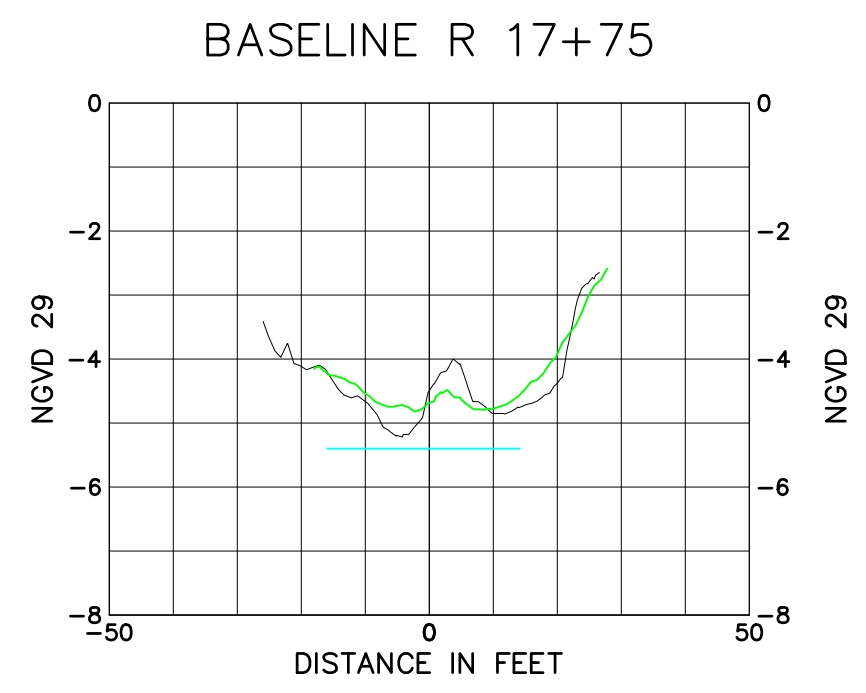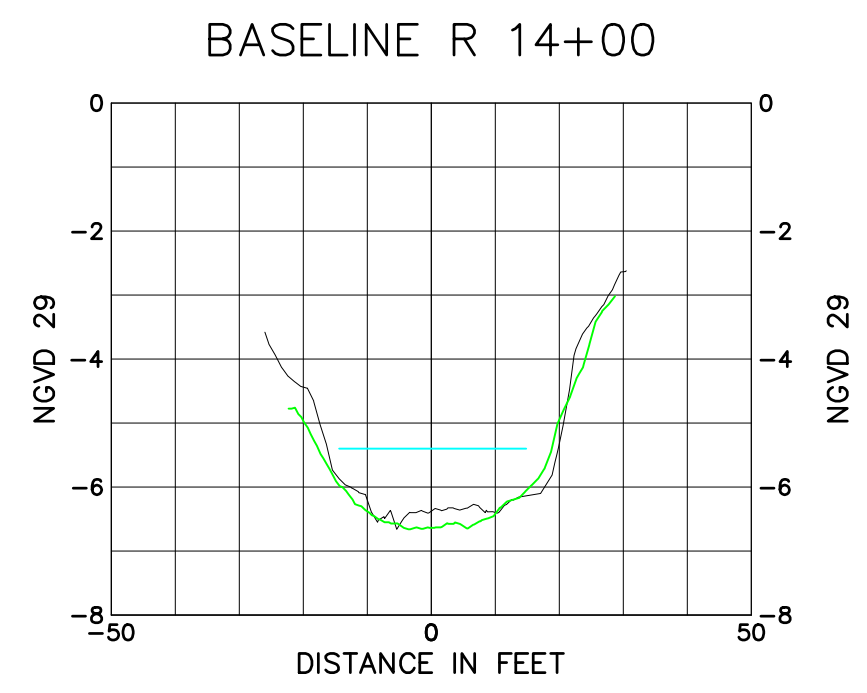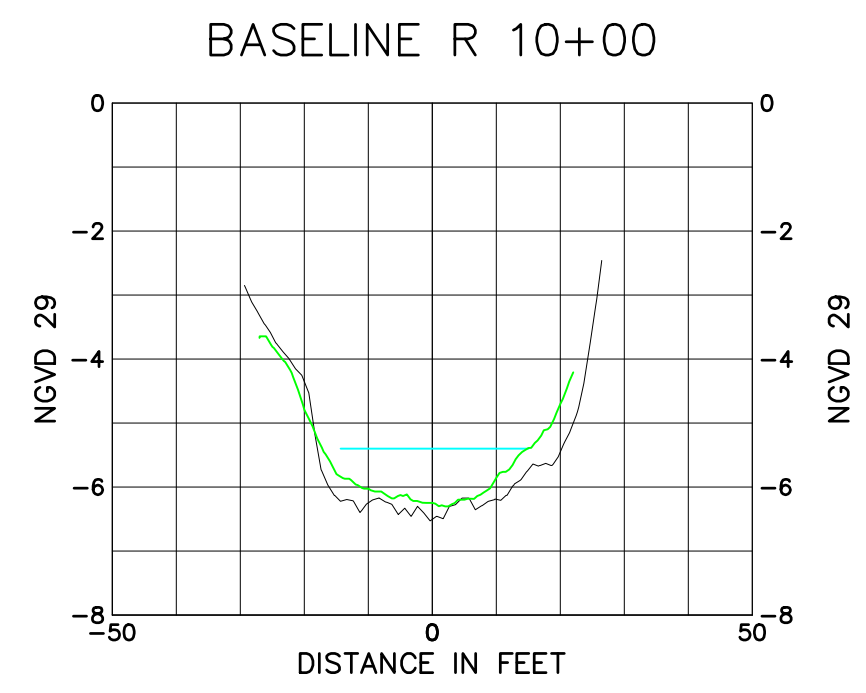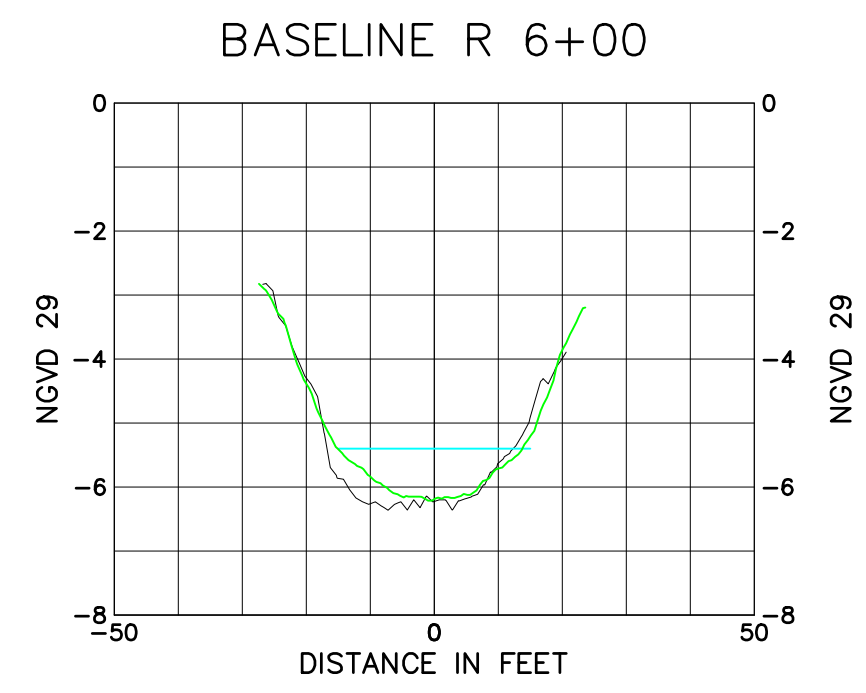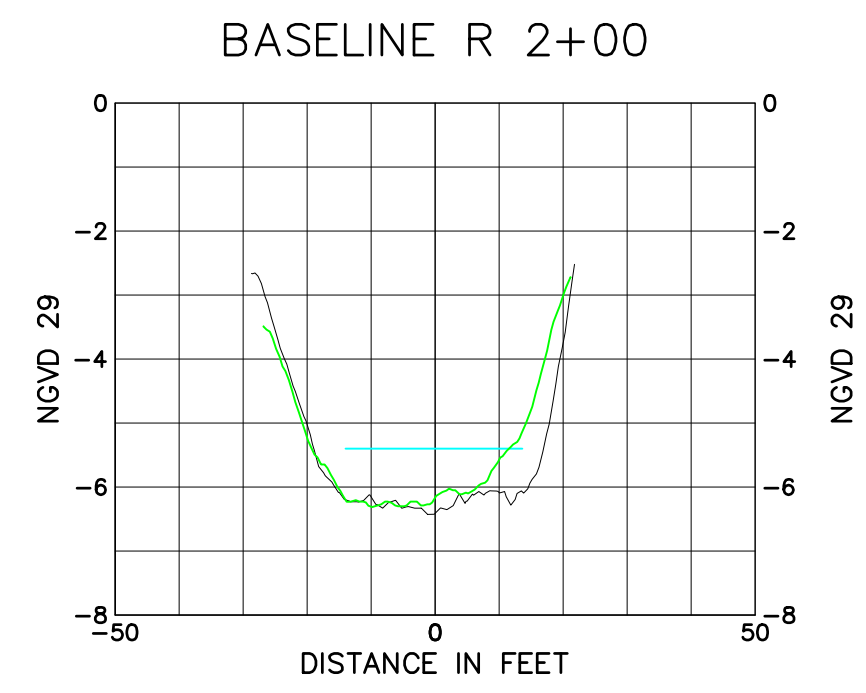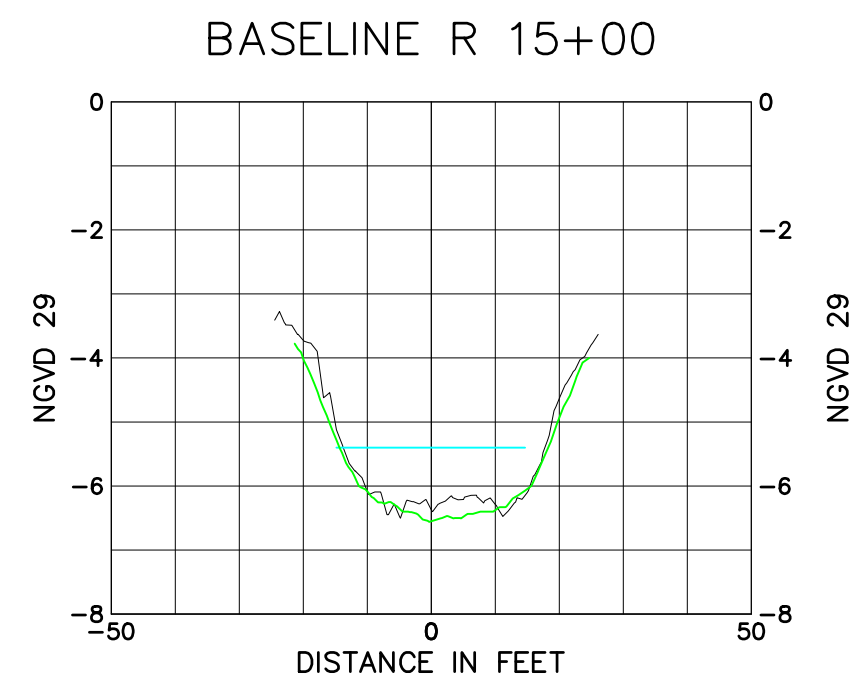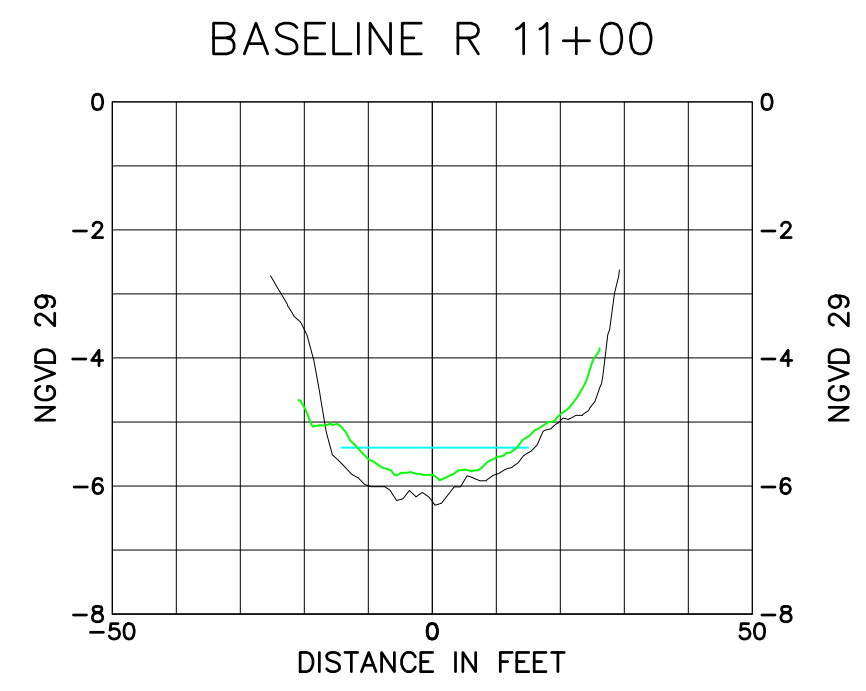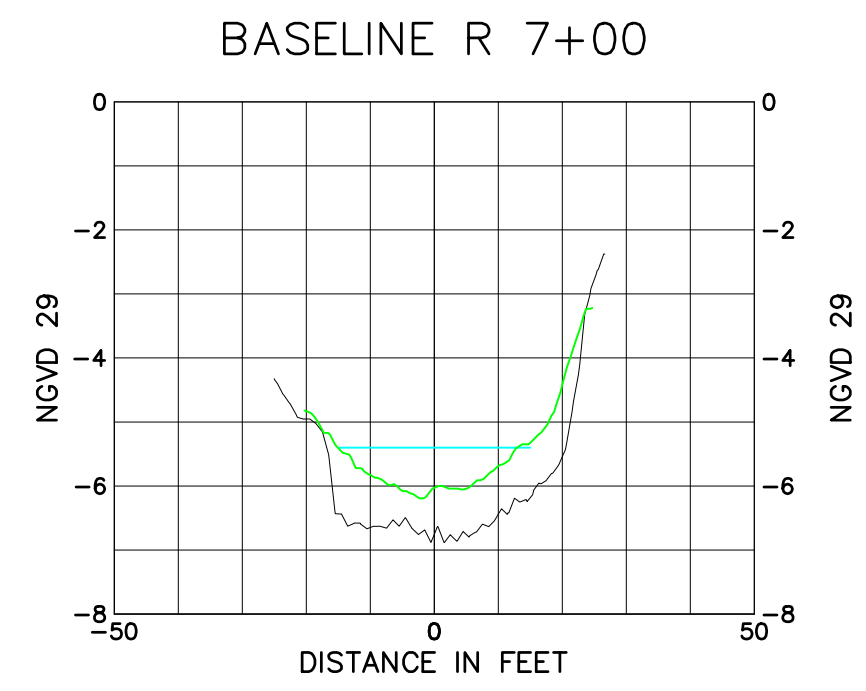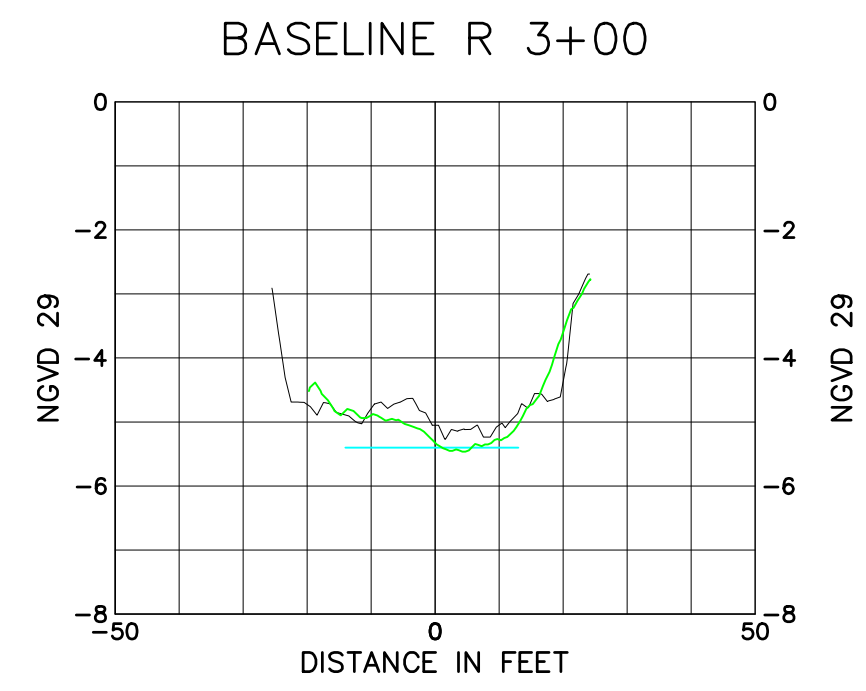

LEGEND

- JULY 2019
- 2011/2012 DATA
- DESIGN DEPTH

SEE SHEET 1 FOR NOTES



JOHN R. MORGAN II, PSM
FLORIDA CERTIFICATION #3520

Morgan & Eklund Inc.

PROFESSIONAL SURVEY CONSULTANTS

4909 US HIGHWAY #1
VERO BEACH, FL 32967
PHONE: (772) 388-5364
FAX: (772) 388-3165

1612 NW 2ND AVENUE
SUITE 3
BOCA RATON, FL 33432
PHONE: (954) 421-6882
FAX: (954) 421-0425

LB #4298

CERTIFICATE OF SURVEYOR - I HEREBY CERTIFY THAT THE INFORMATION SHOWN HEREON IS IN ACCORDANCE WITH A RECENT FIELD SURVEY MADE UNDER MY DIRECTION, AND THAT IT IS TRUE AND CORRECT TO THE BEST OF MY KNOWLEDGE AND BELIEF, AND MEETS THE STANDARDS OF PRACTICE AS SET FORTH BY THE FLORIDA BOARD OF PROFESSIONAL LAND SURVEYORS IN CHAPTER 61-17, FLORIDA ADMINISTRATIVE CODE, PURSUANT TO SECTION 472.027, FLORIDA STATUTES.

JOHN R. MORGAN II, PLS
PROFESSIONAL LAND SURVEYOR #3520
STATE OF FLORIDA

CROSS SECTION VIEW (NGVD 29)

BATHYMETRIC SURVEY OF EAST NAPLES BAY
COLLIER COUNTY, FLORIDA
- FOR -
STANTEC CONSULTING SERVICES, INC.

DRAWN BY LFP	CHECKED BY JRM	FIELD BOOK PAGE NO.	SEE COVER	DATE OF SURVEY 7/12/19
-----------------	-------------------	------------------------	--------------	---------------------------

COMMISSION NO.
35710-1

SCALE
AS SHOWN

















DATE
8/5/19

SHEET 24 of 32

BASELINE S

BASELINE T

BASELINE U

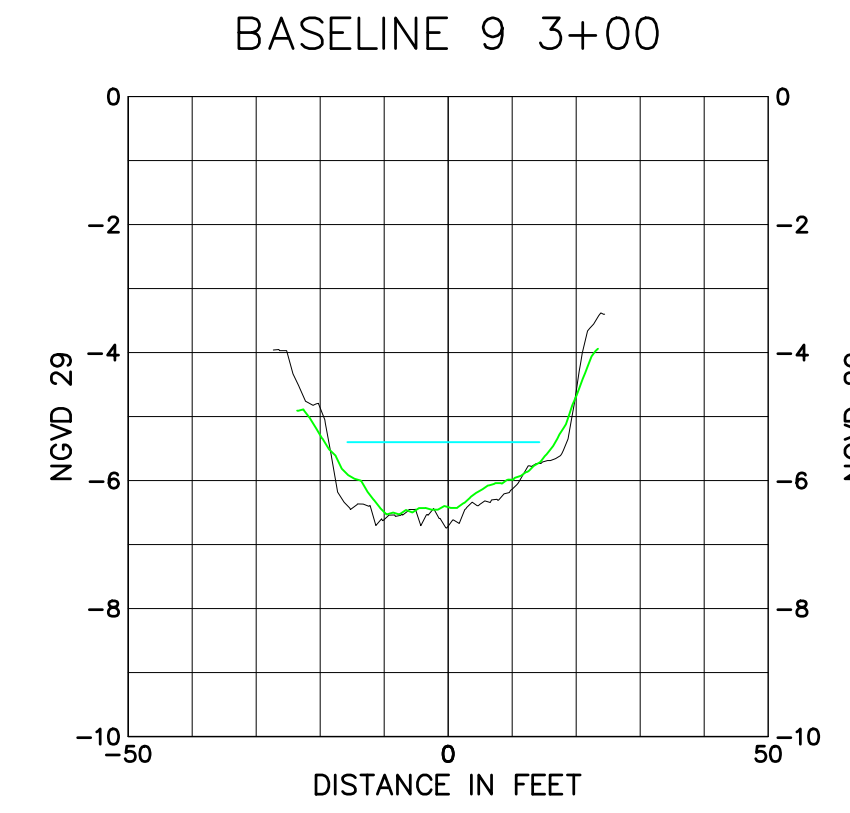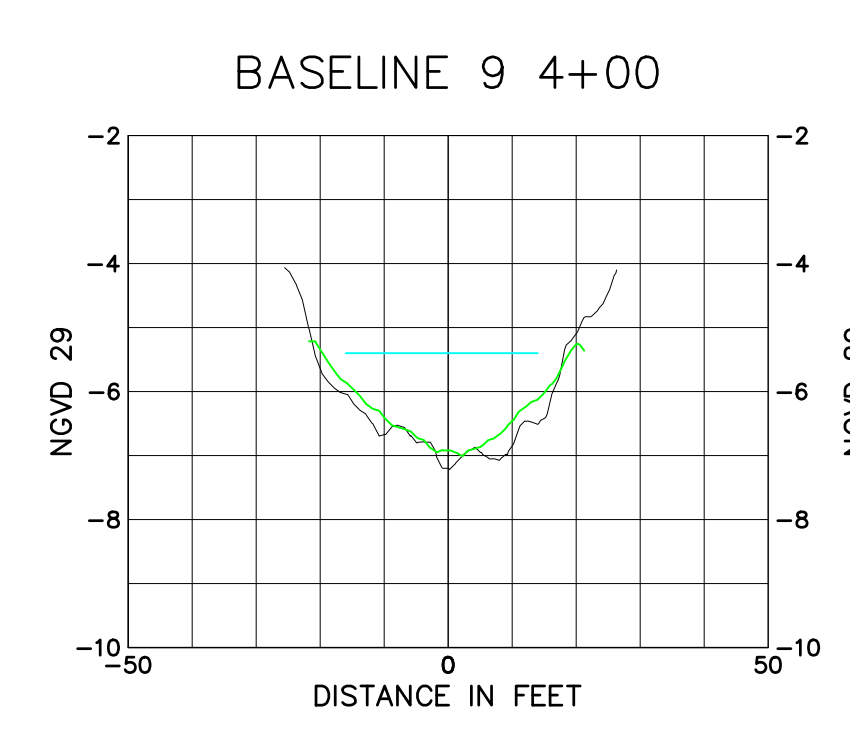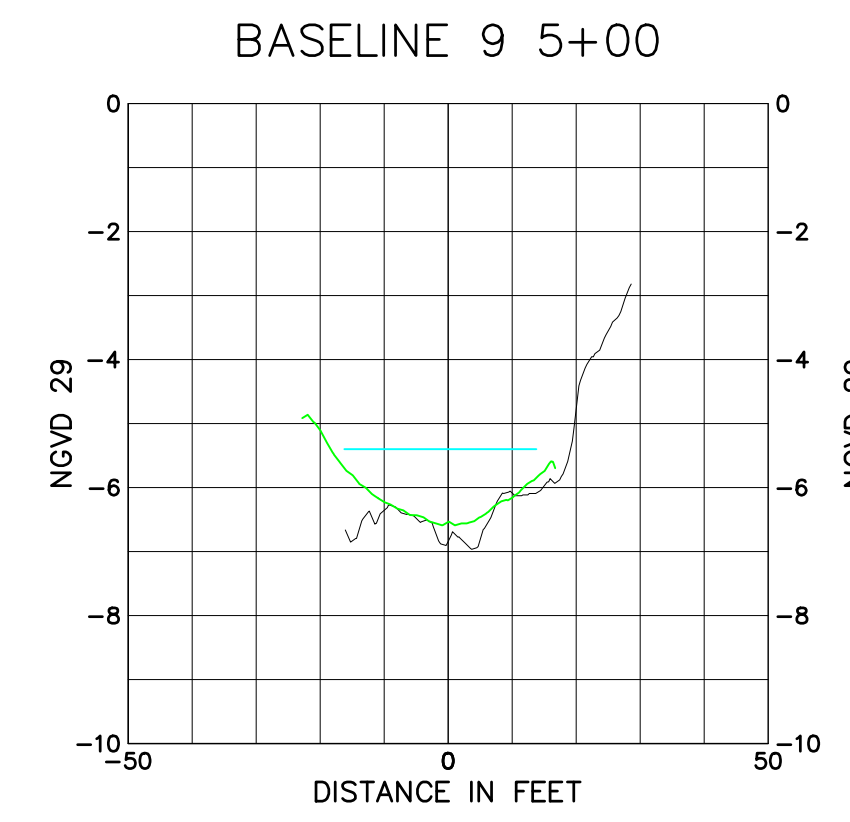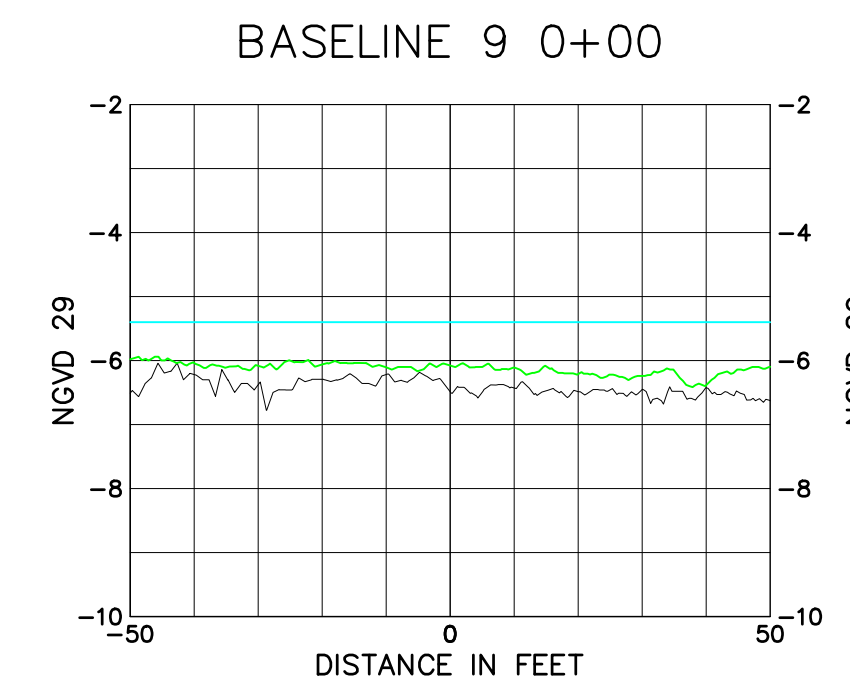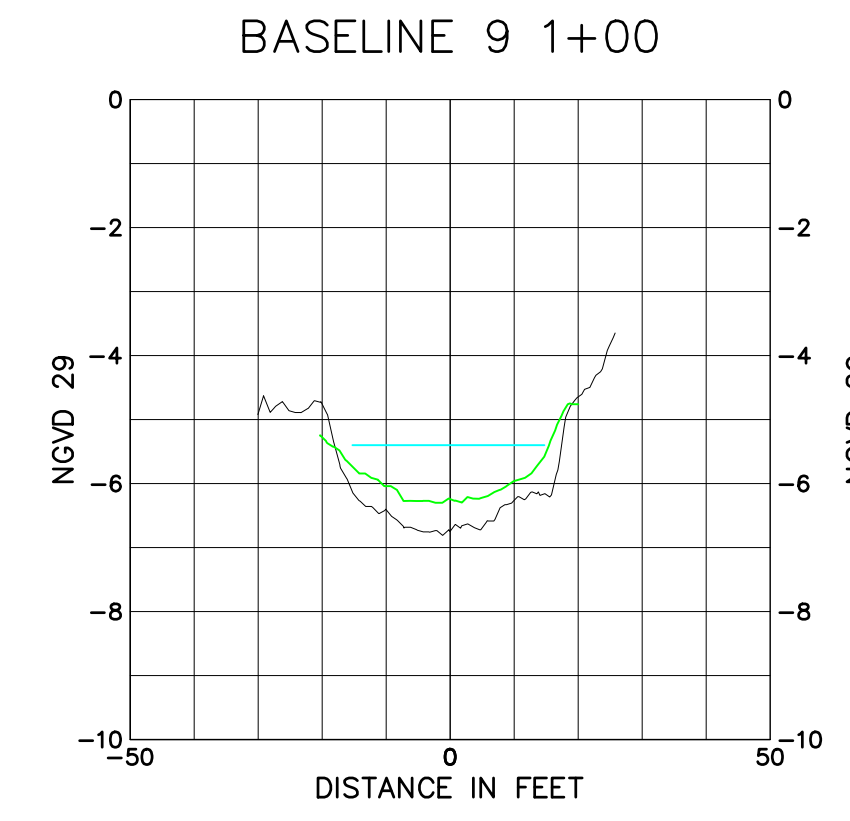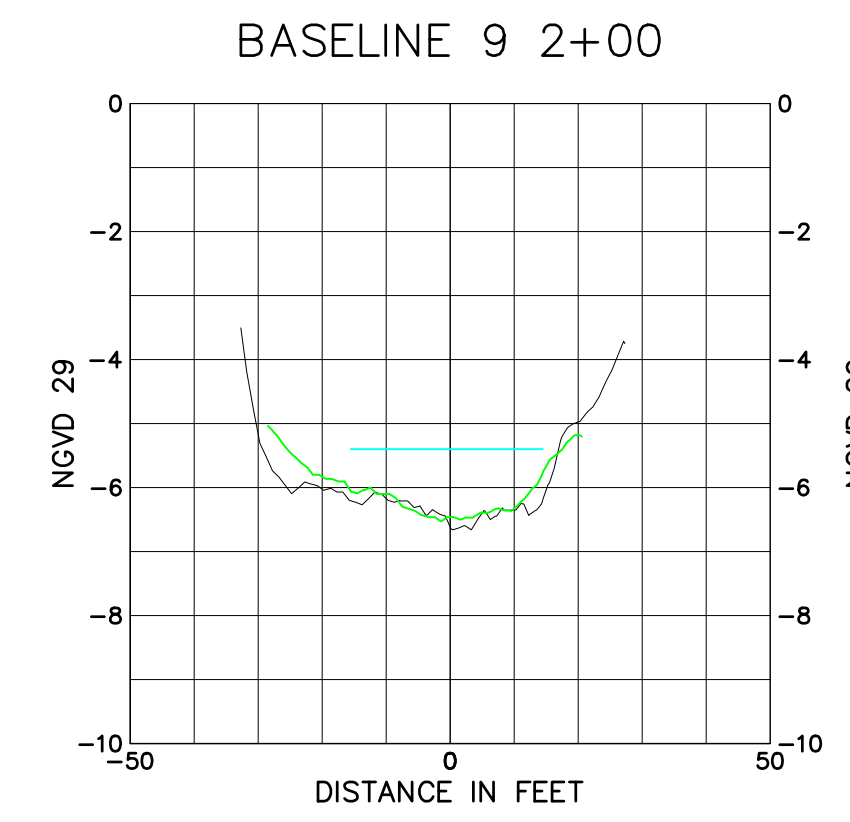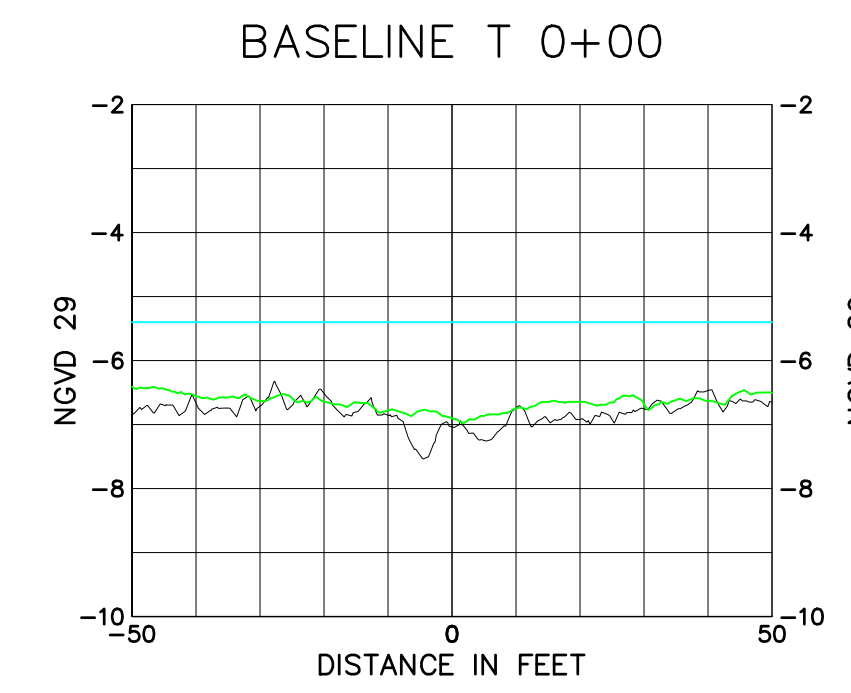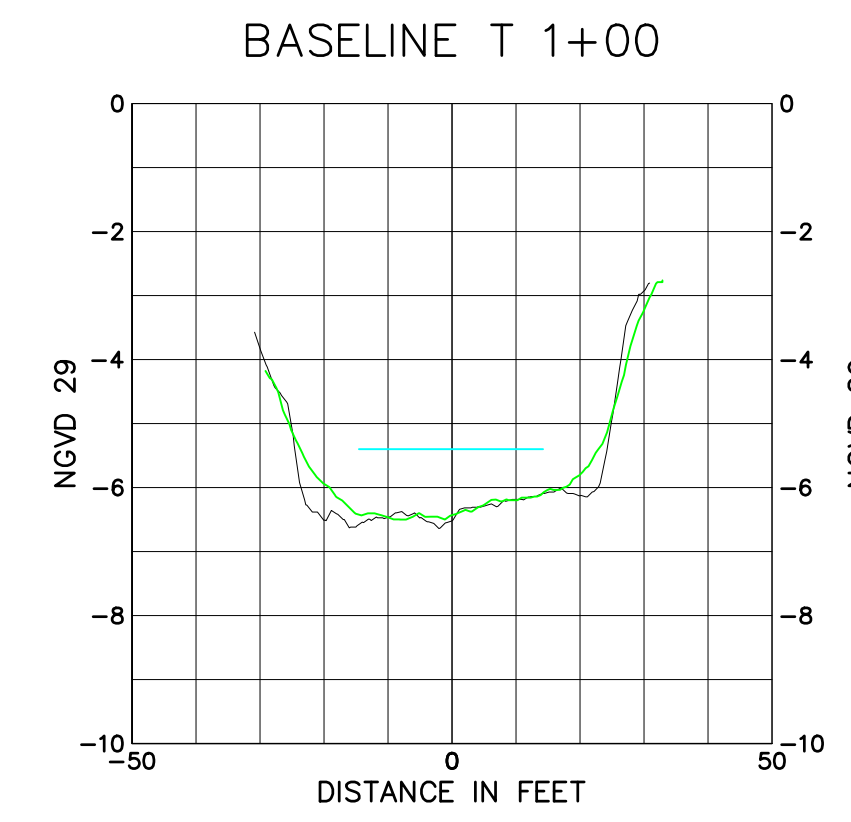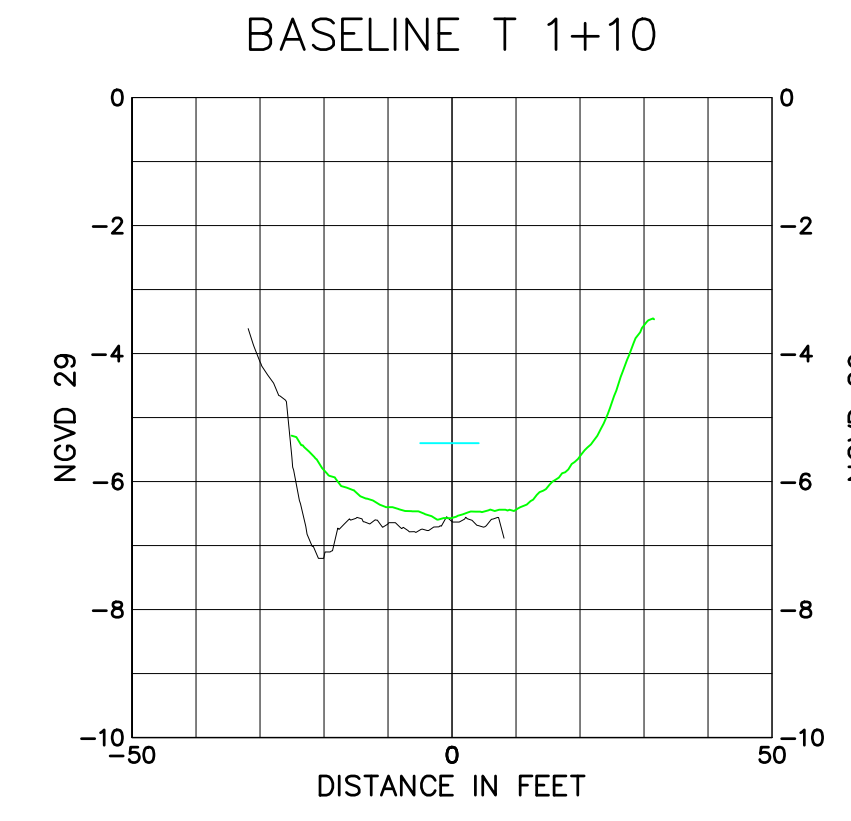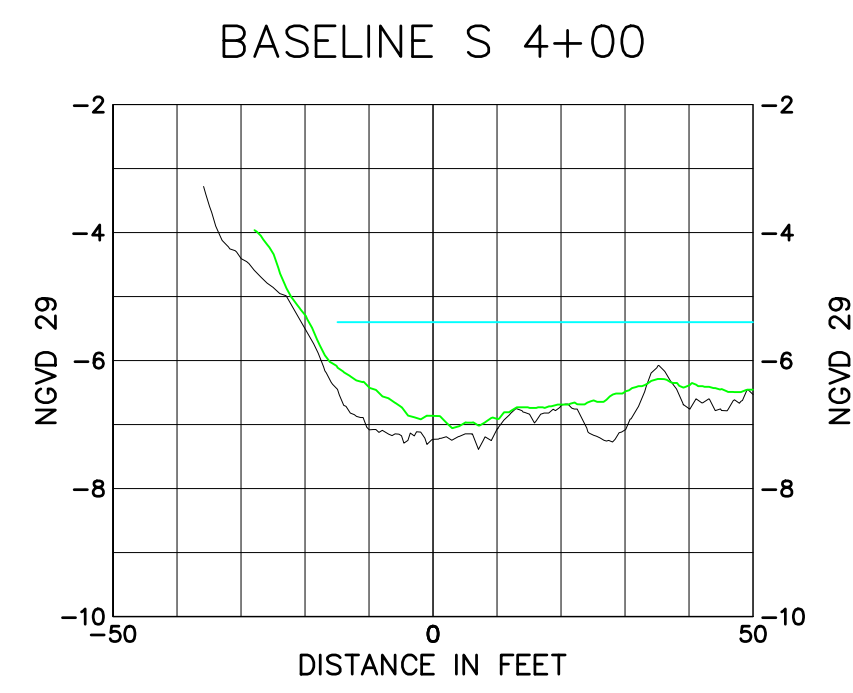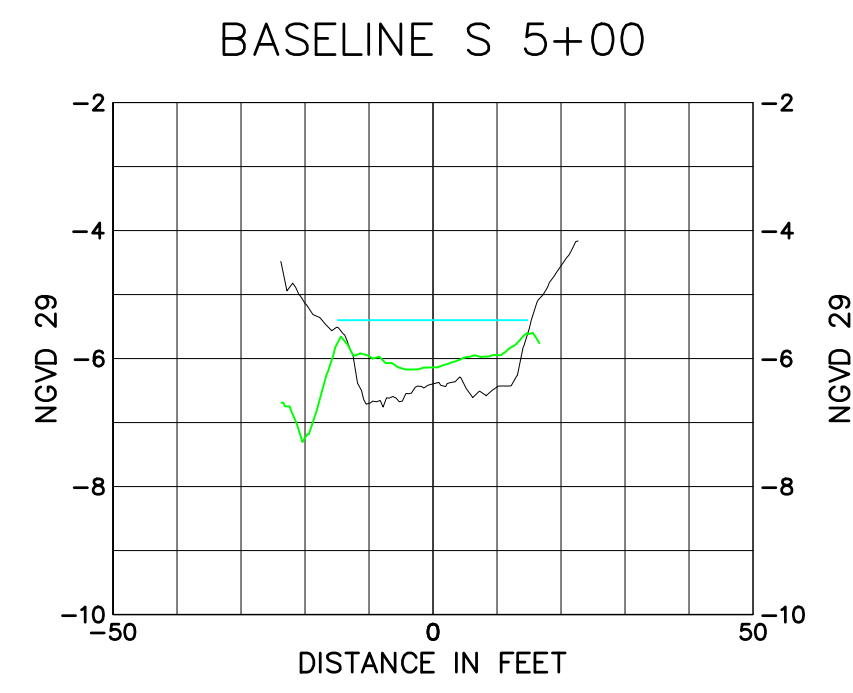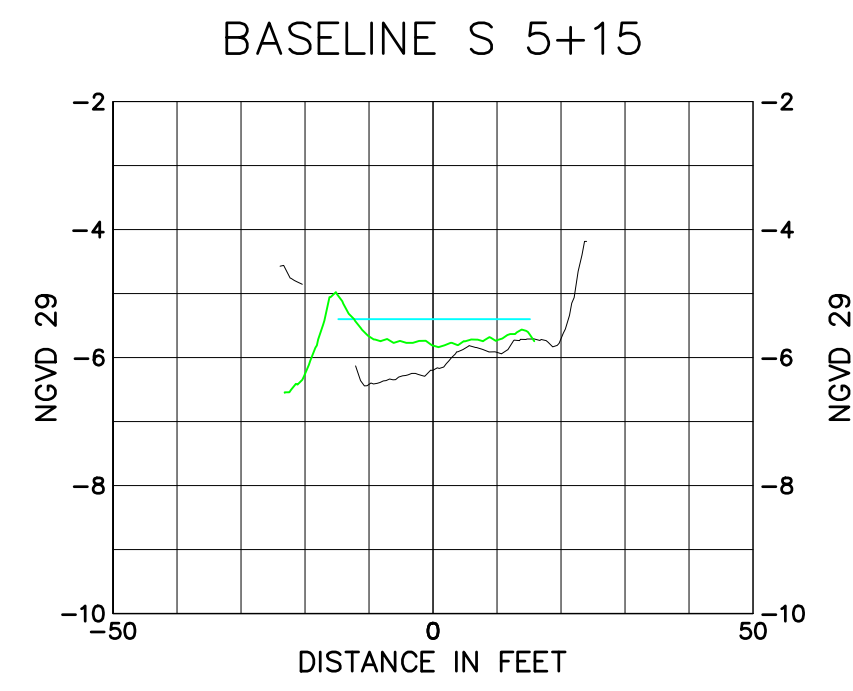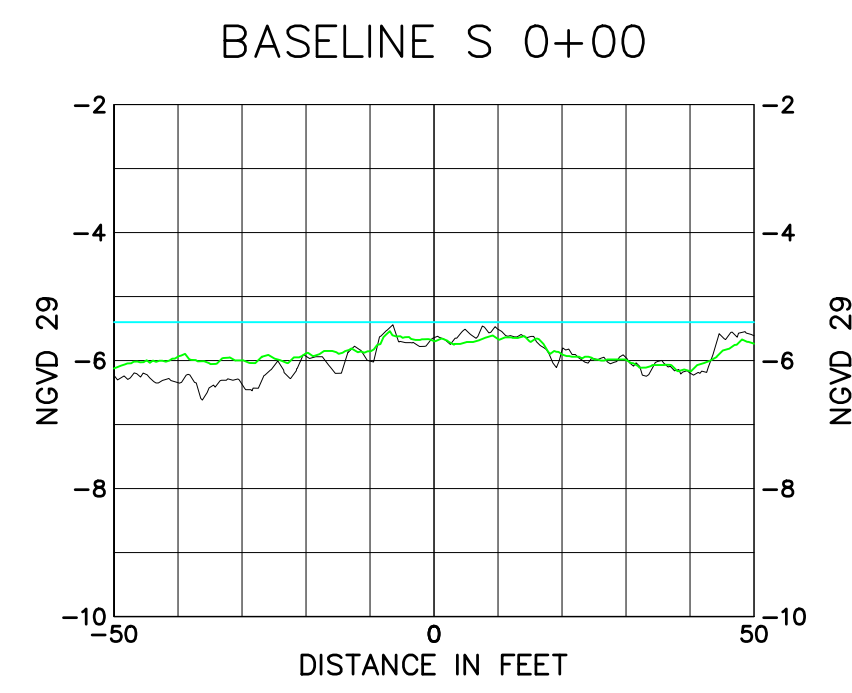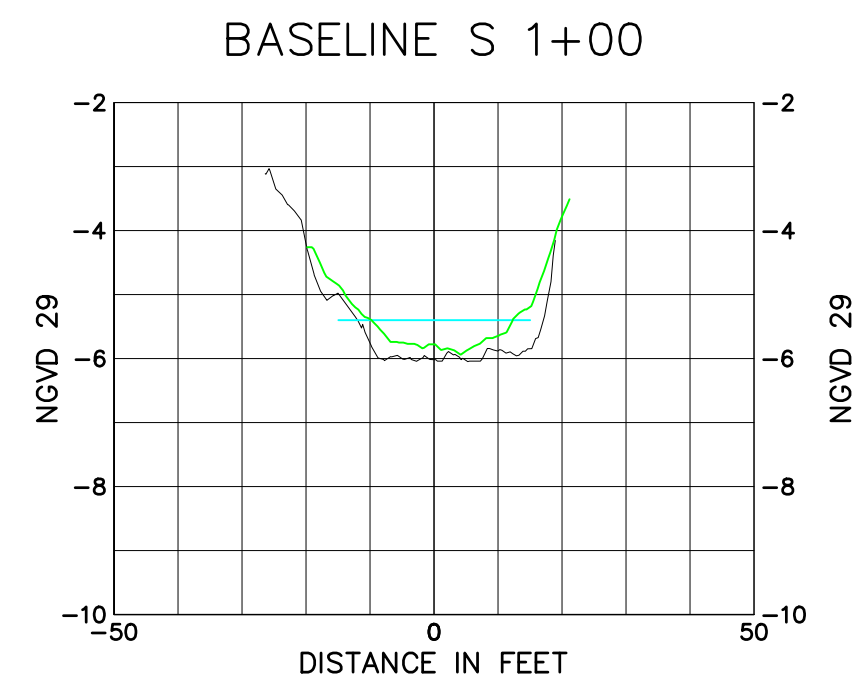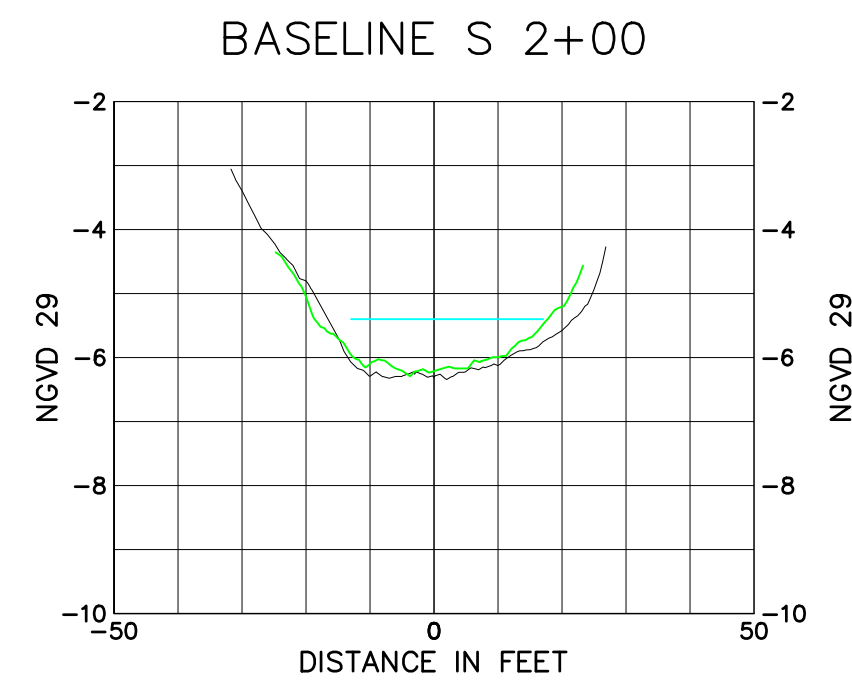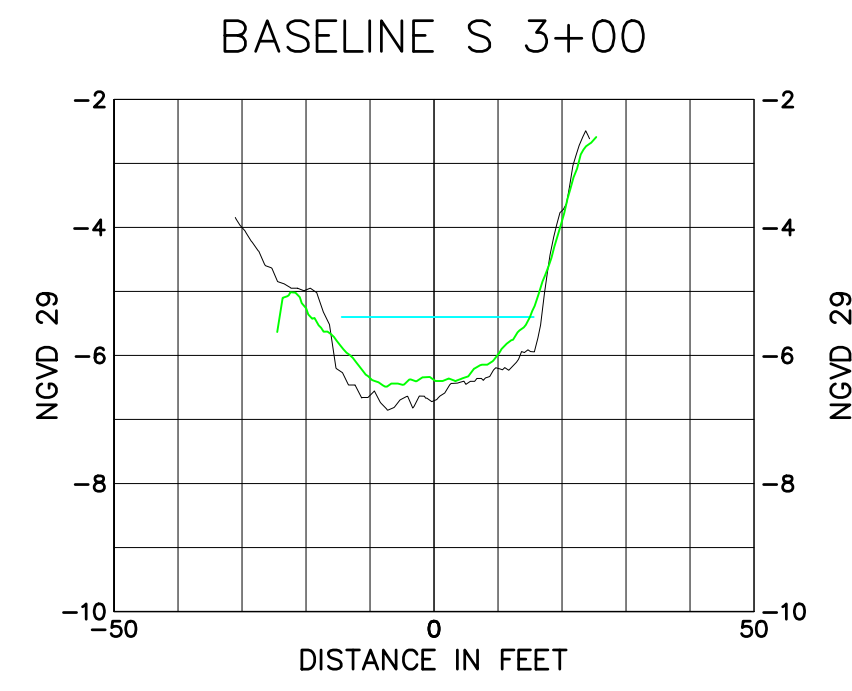


CROSS SECTION VIEW (NGVD 29)

BATHYMETRIC SURVEY OF EAST NAPLES BAY
COLLIER COUNTY, FLORIDA
- FOR -
STANTEC CONSULTING SERVICES, INC.

COMMISSION NO.
35710-1
SCALE
AS SHOWN
DATE
8/5/19

DRAWN BY LFP
CHECKED BY JRM
FIELD BOOK PAGE NO.
SEE COVER
DATE OF SURVEY 7/12/19

SHEET 25 OF 32

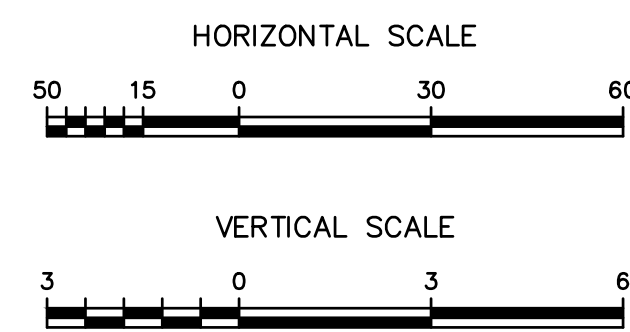

LEGEND

- JULY 2019
- 2011/2012 DATA
- DESIGN DEPTH

SEE SHEET 1 FOR NOTES

Morgan & Eklund Inc.
PROFESSIONAL SURVEY CONSULTANTS

M&E

4909 US HIGHWAY #1
VERO BEACH, FL 32967
PHONE: (772) 388-5364
FAX: (772) 388-3165



















1612 NW 2ND AVENUE
SUITE 3
BOCA RATON, FL 33432
PHONE: (954) 421-6882
FAX: (954) 421-0425

JOHN R. MORGAN II, PSM
FLORIDA CERTIFICATION #3520
LB #4298


CERTIFICATE OF SURVEYOR - I HEREBY CERTIFY THAT THE INFORMATION SHOWN HEREON IS IN ACCORDANCE WITH A RECENT FIELD SURVEY MADE UNDER MY DIRECTION, AND THAT IT IS TRUE AND CORRECT TO THE BEST OF MY KNOWLEDGE AND BELIEF, AND MEETS THE STANDARDS OF PRACTICE AS SET FORTH BY THE FLORIDA BOARD OF PROFESSIONAL LAND SURVEYORS IN CHAPTER 61-17, FLORIDA ADMINISTRATIVE CODE, PURSUANT TO SECTION 472.027, FLORIDA STATUTES.

JOHN R. MORGAN II, PLS
PROFESSIONAL LAND SURVEYOR #3520
STATE OF FLORIDA

BASELINE V

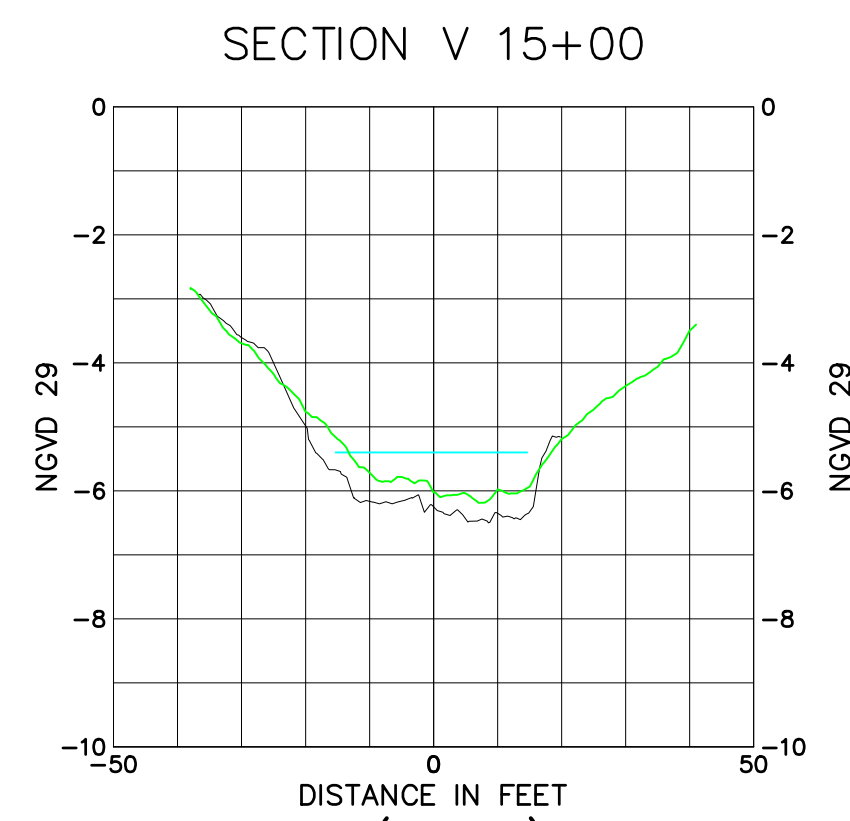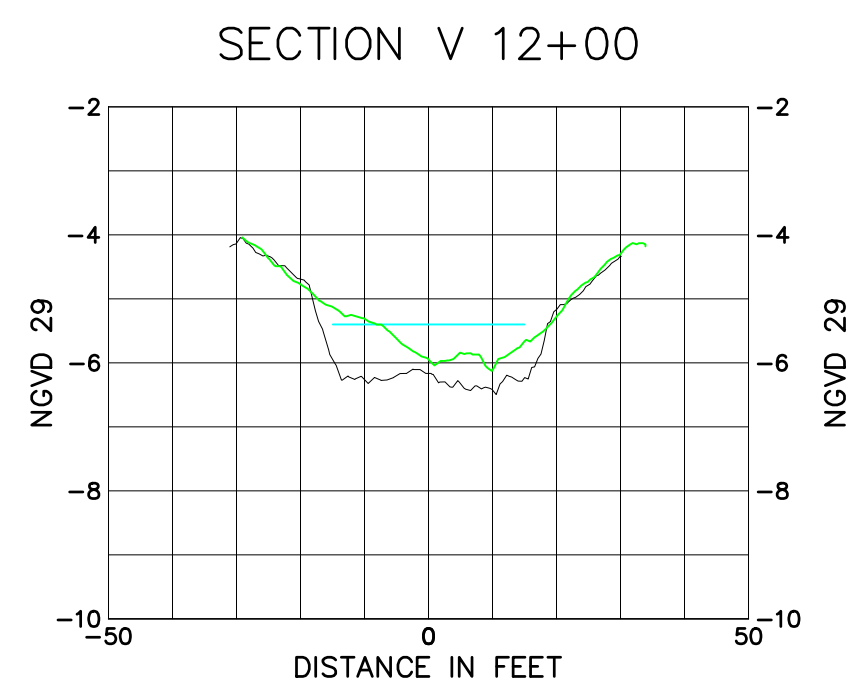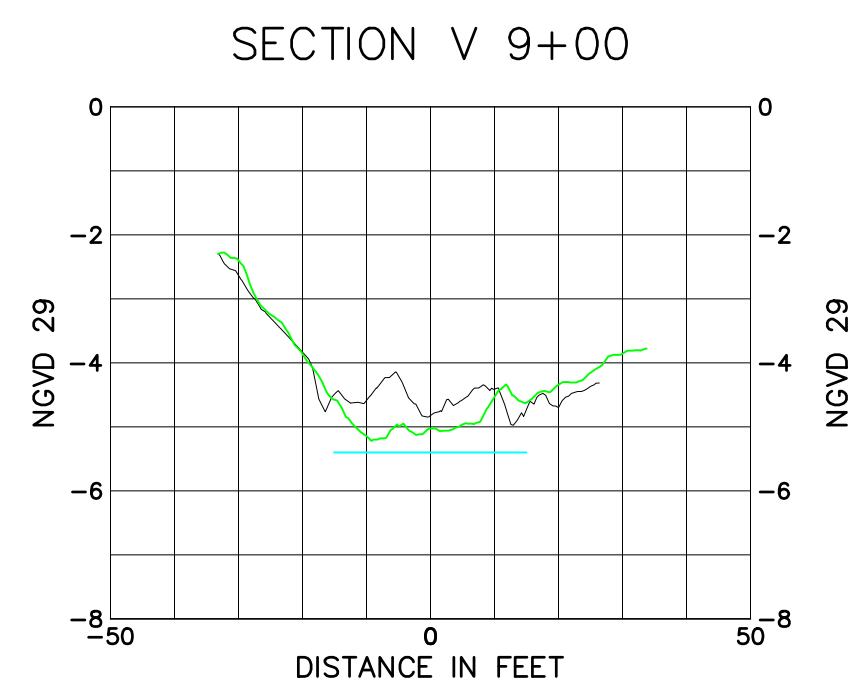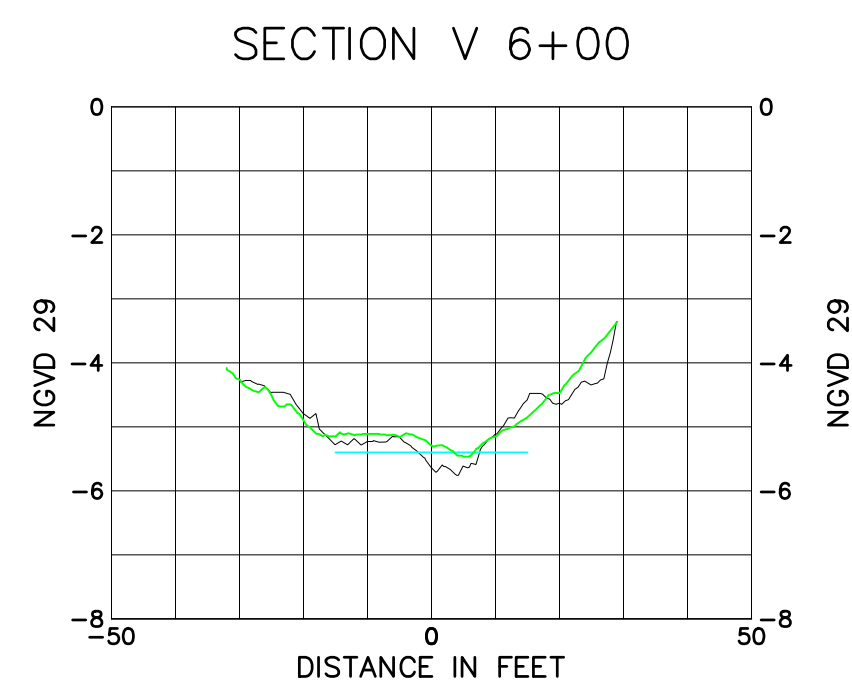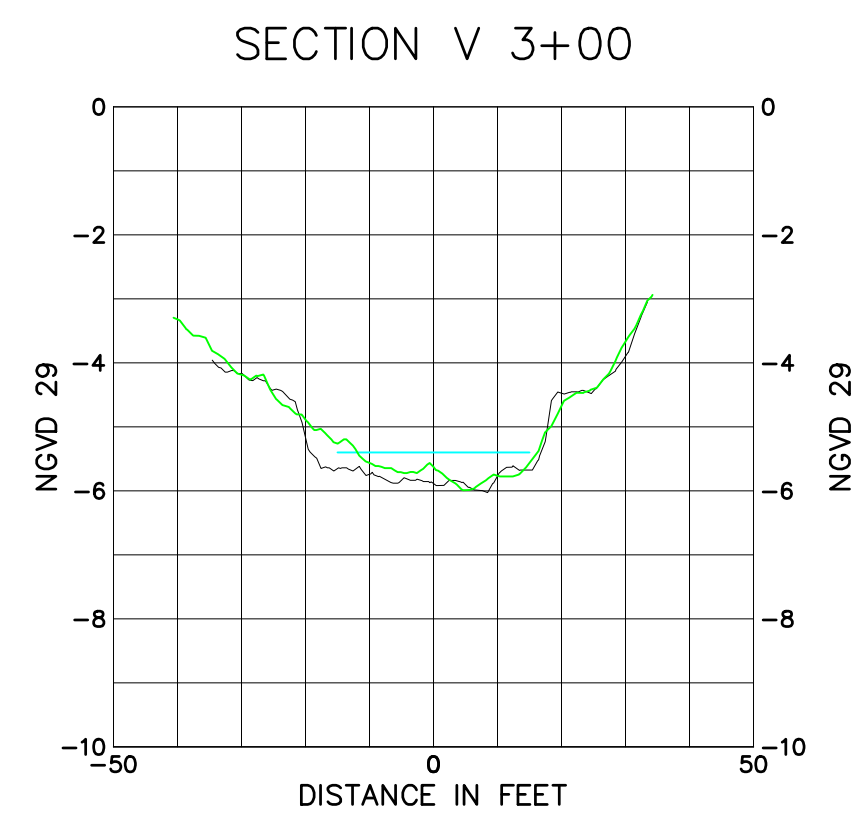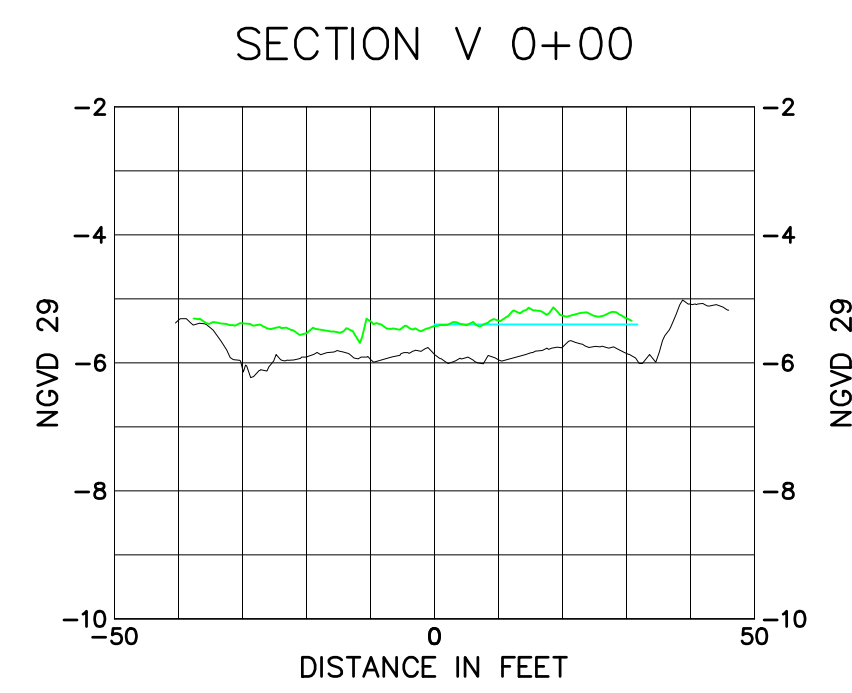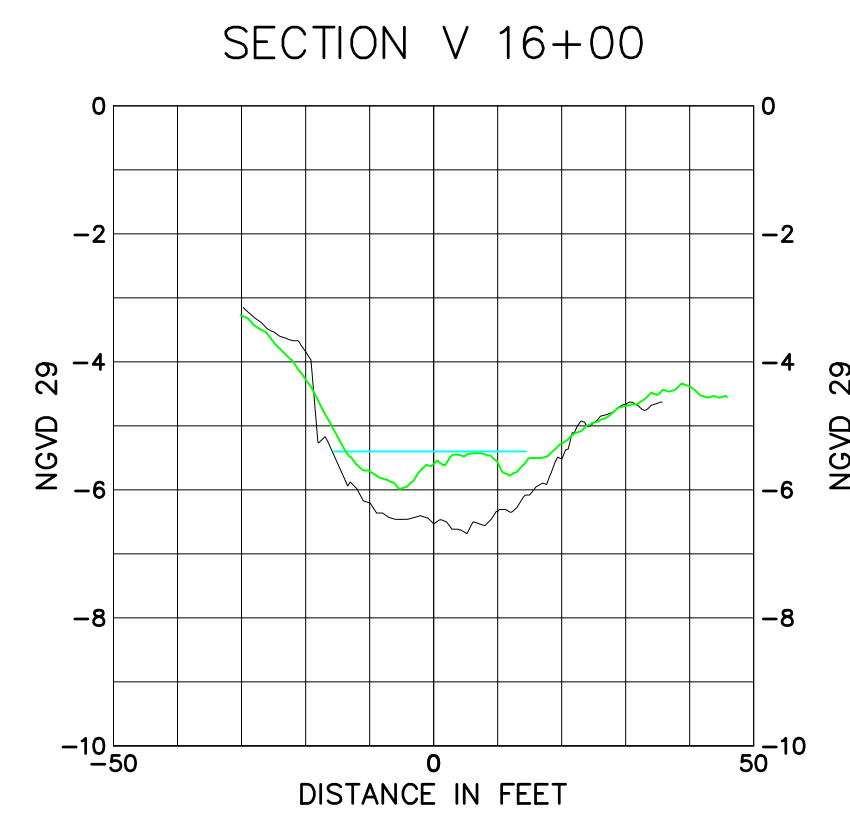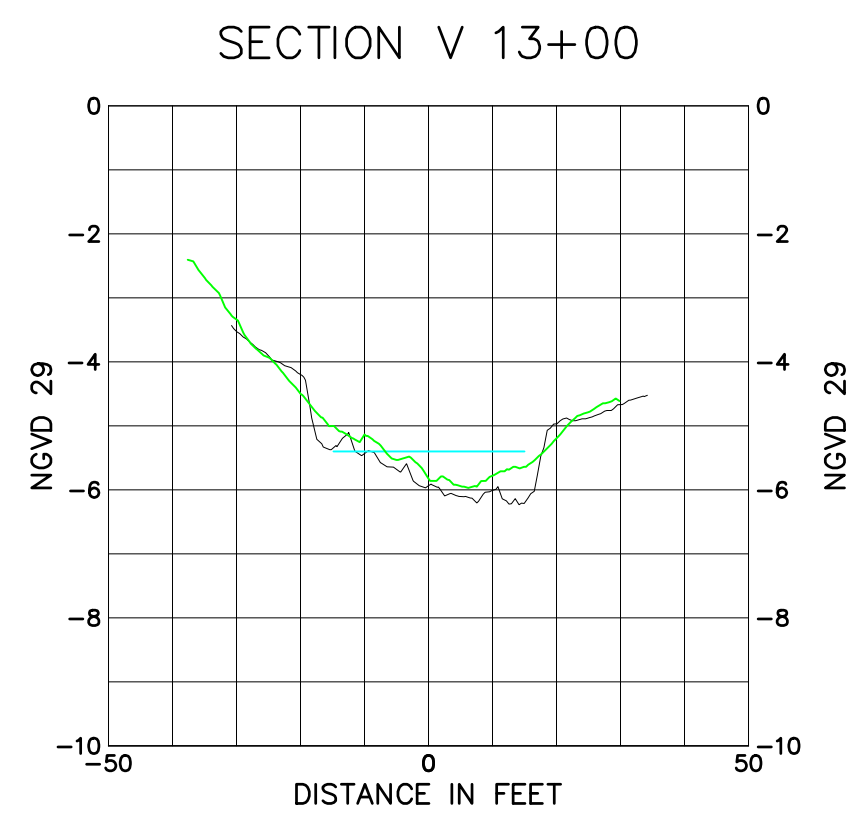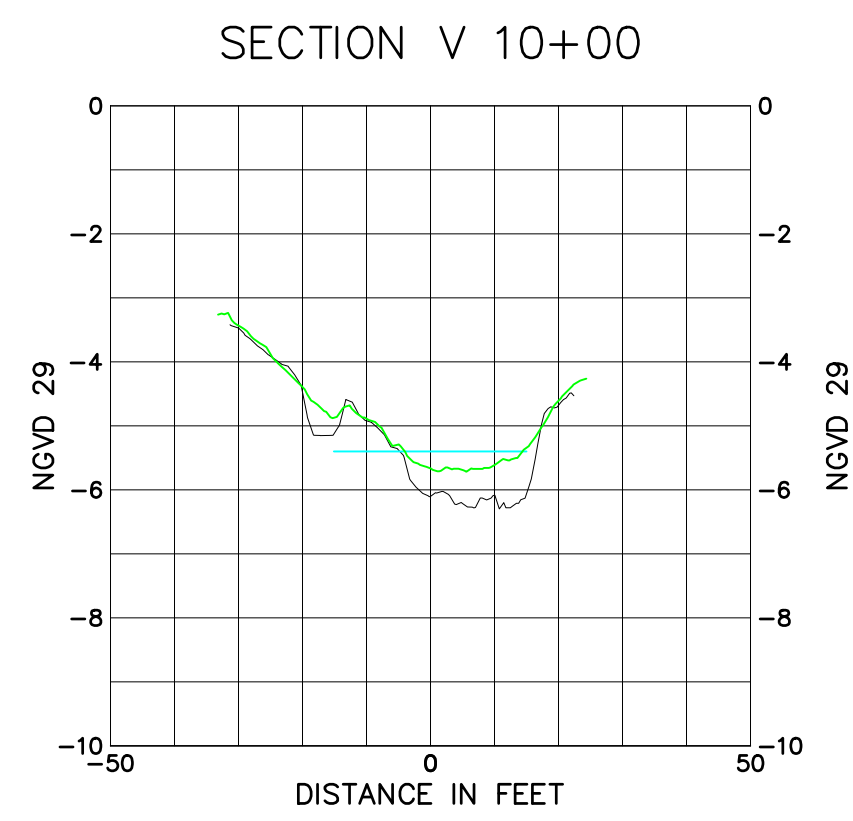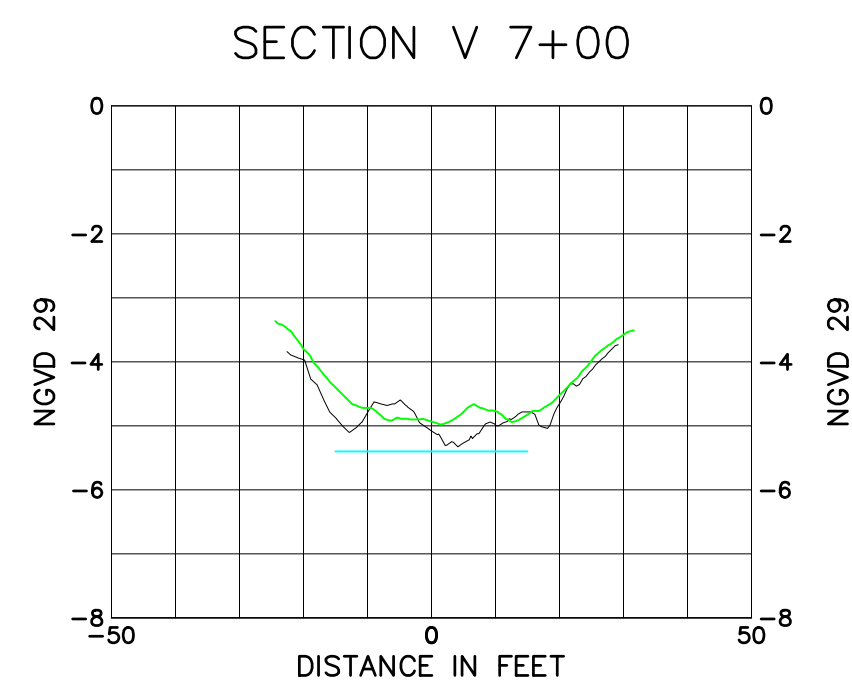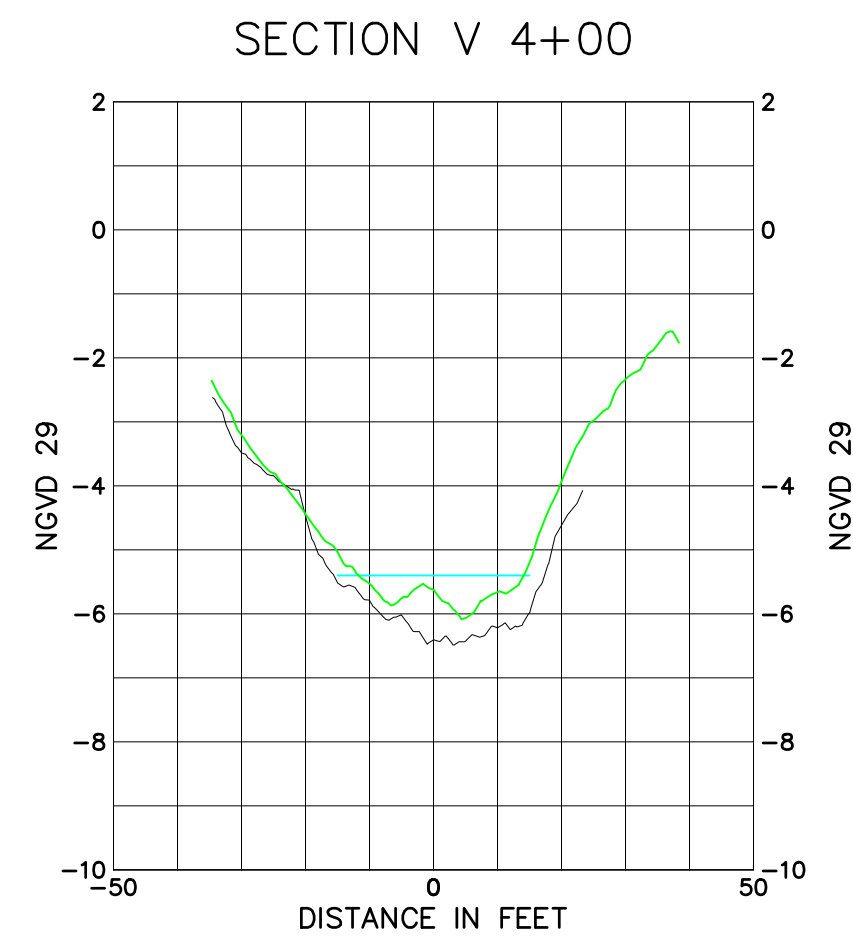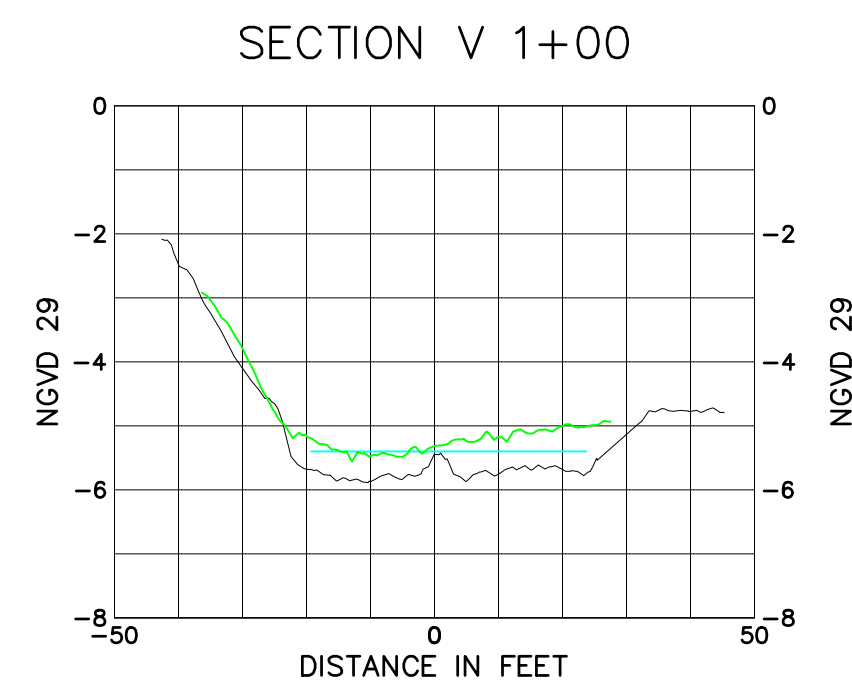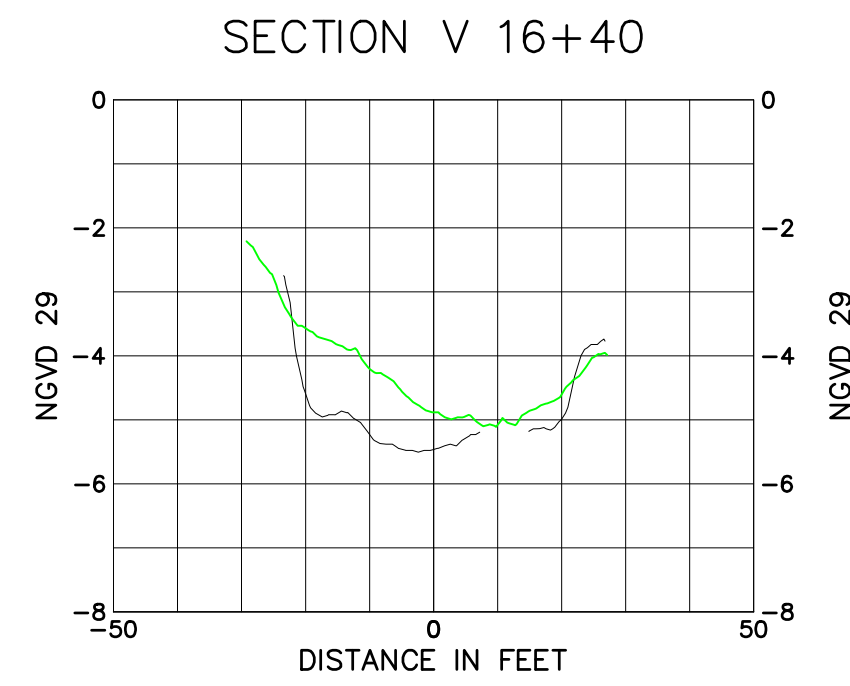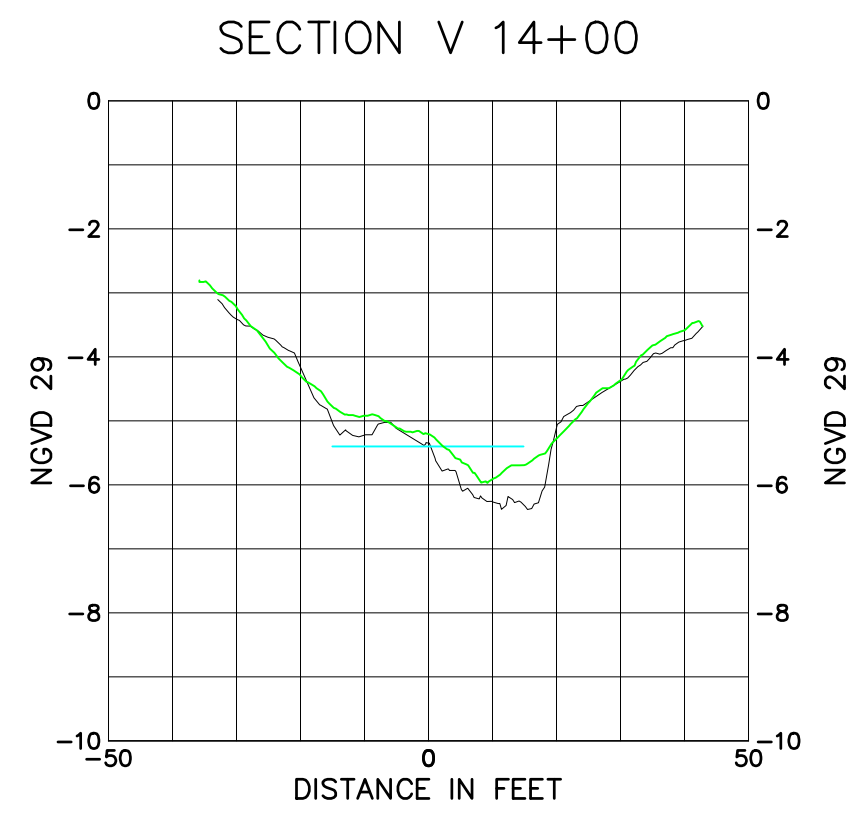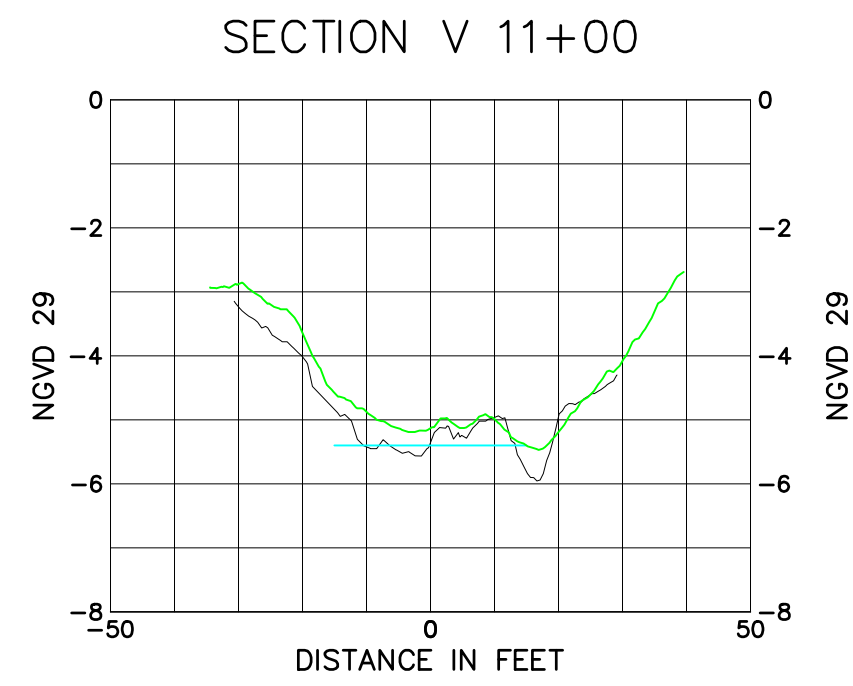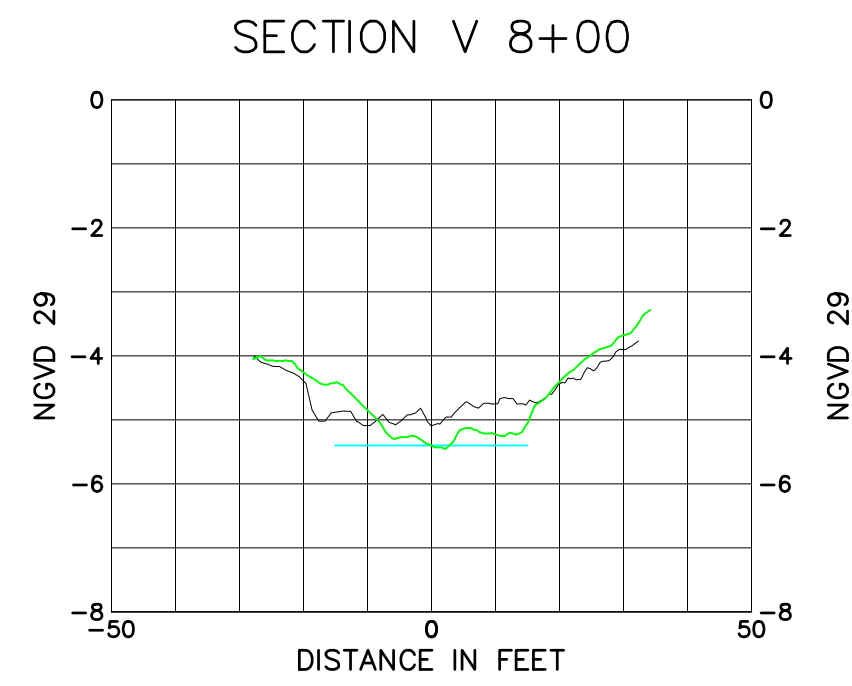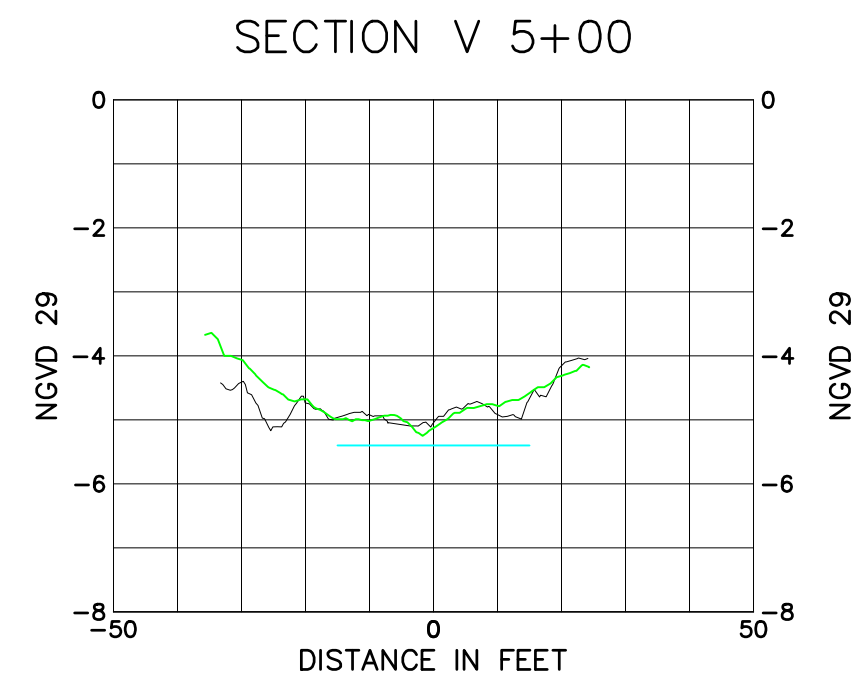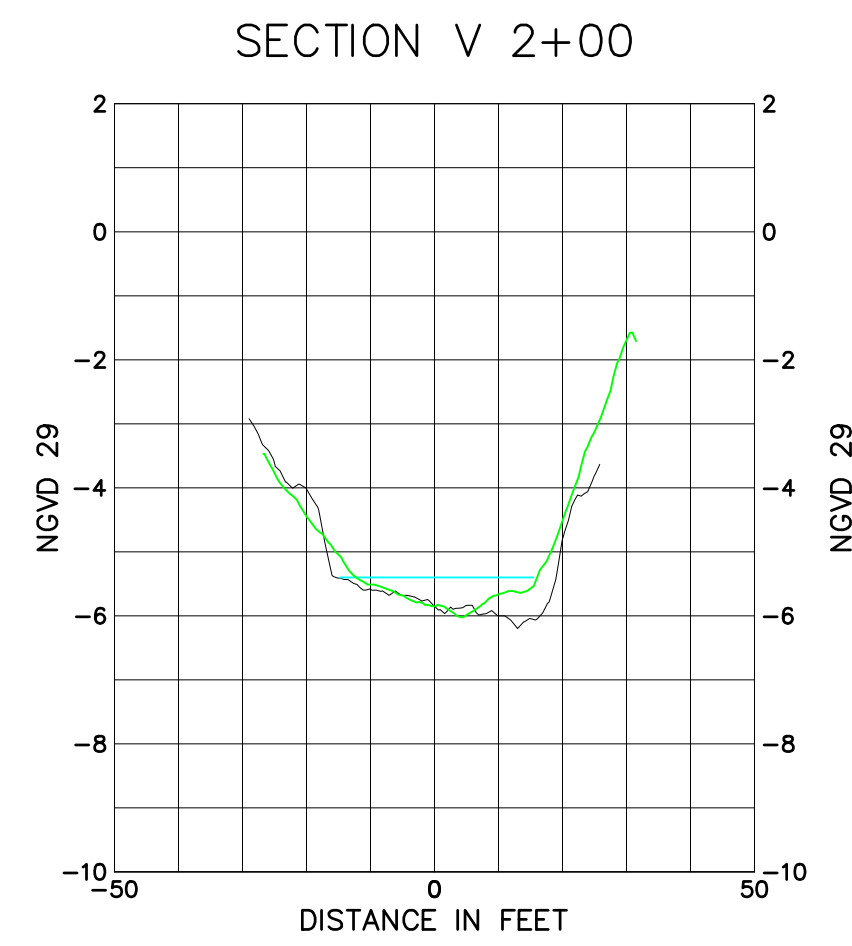

CROSS SECTION VIEW (NGVD 29)

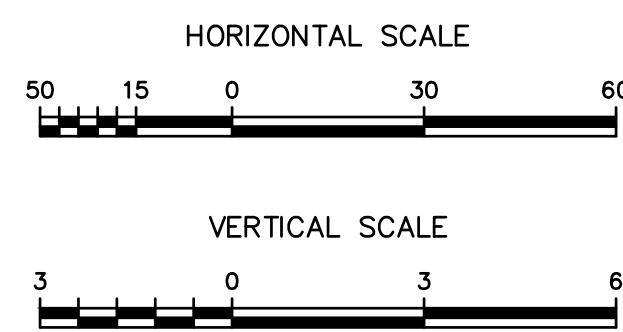

LEGEND
 JULY 2019
 2011/2012 DATA
 DESIGN DEPTH
 SEE SHEET 1 FOR NOTES

Morgan & Eklund Inc.
 PROFESSIONAL SURVEY CONSULTANTS

4909 US HIGHWAY #1
 VERO BEACH, FL 32967
 PHONE: (772) 388-5364
 FAX: (772) 388-3165

1612 NW 2ND AVENUE
 SUITE 3
 BOCA RATON, FL 33432
 PHONE: (954) 421-6882
 FAX: (954) 421-0425

LB #4298






















JOHN R. MORGAN II, PSM
 FLORIDA CERTIFICATION #3520

CERTIFICATE OF SURVEYOR - I HEREBY CERTIFY THAT THE INFORMATION SHOWN HEREON IS IN ACCORDANCE WITH A RECENT FIELD SURVEY MADE UNDER MY DIRECTION, AND THAT IT IS TRUE AND CORRECT TO THE BEST OF MY KNOWLEDGE AND BELIEF, AND MEETS THE STANDARDS OF PRACTICE AS SET FORTH BY THE FLORIDA BOARD OF PROFESSIONAL LAND SURVEYORS IN CHAPTER 61-17, FLORIDA ADMINISTRATIVE CODE, PURSUANT TO SECTION 472.027, FLORIDA STATUTES.

JOHN R. MORGAN II, PLS
 PROFESSIONAL LAND SURVEYOR #3520
 STATE OF FLORIDA

BATHYMETRIC SURVEY OF EAST NAPLES BAY COLLIER COUNTY, FLORIDA - FOR - STANTEC CONSULTING SERVICES, INC.				COMMISSION NO. 35710-1
DRAWN BY LFP				SCALE AS SHOWN
CHECKED BY JRM				DATE 8/5/19
FIELD BOOK PAGE NO.	SEE COVER	DATE OF SURVEY 7/12/19		SHEET 26 OF 32

BASELINE W

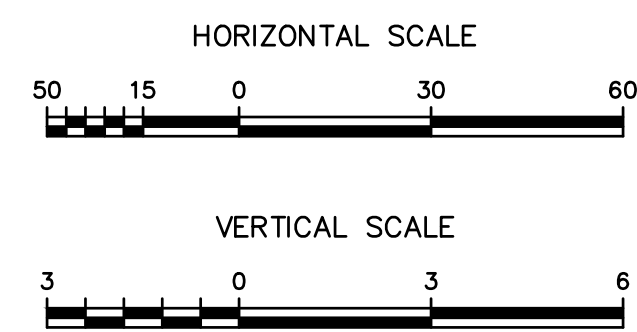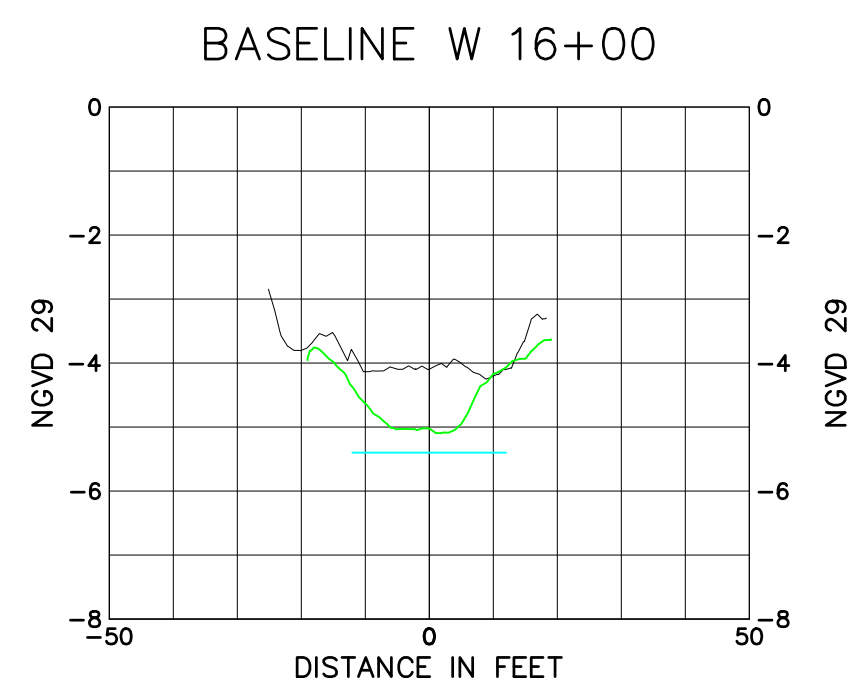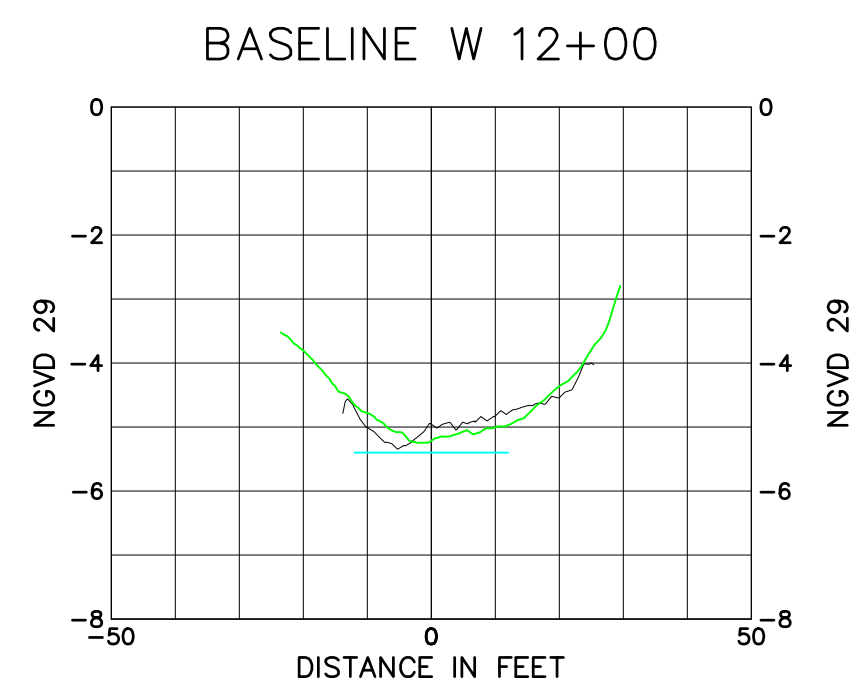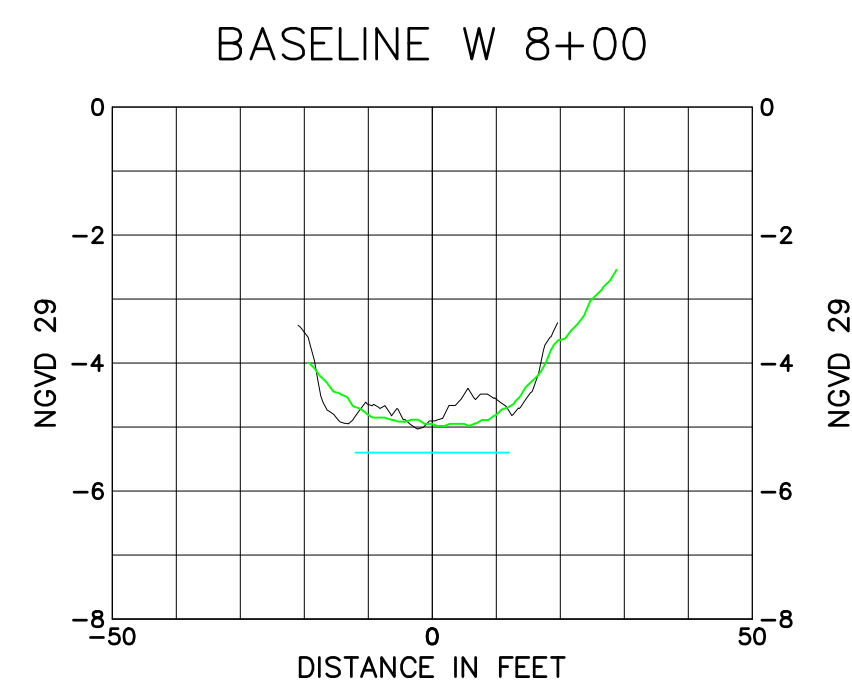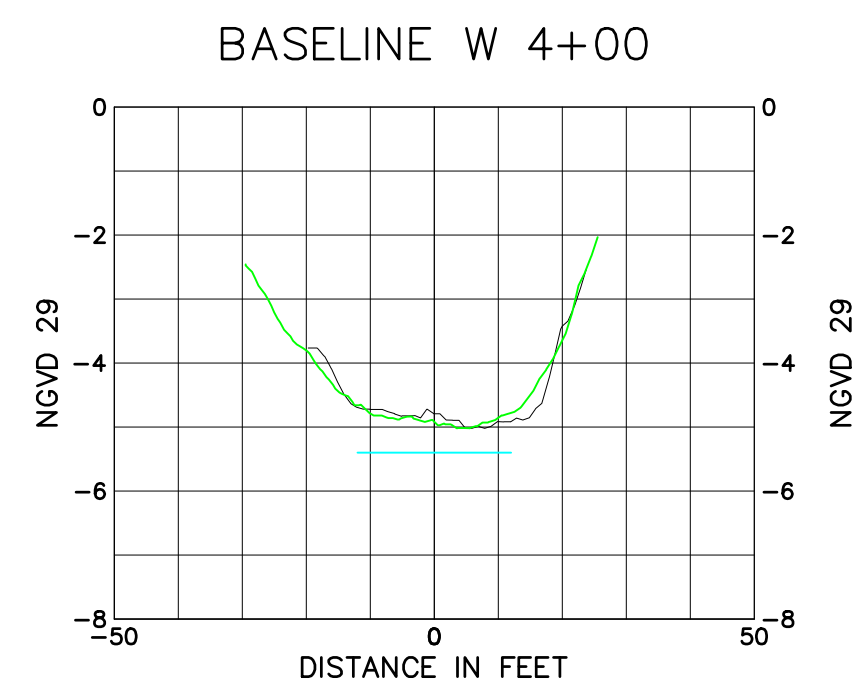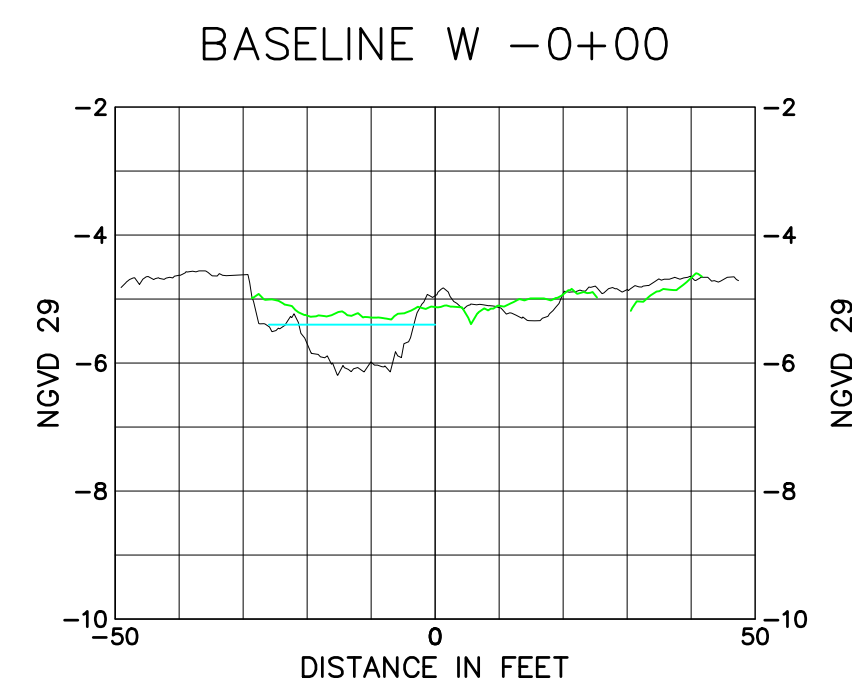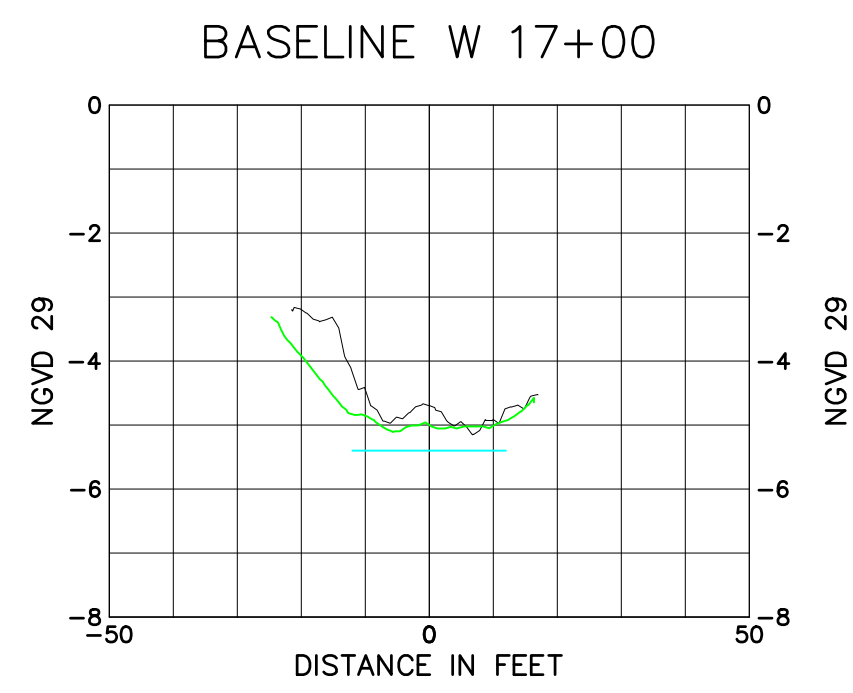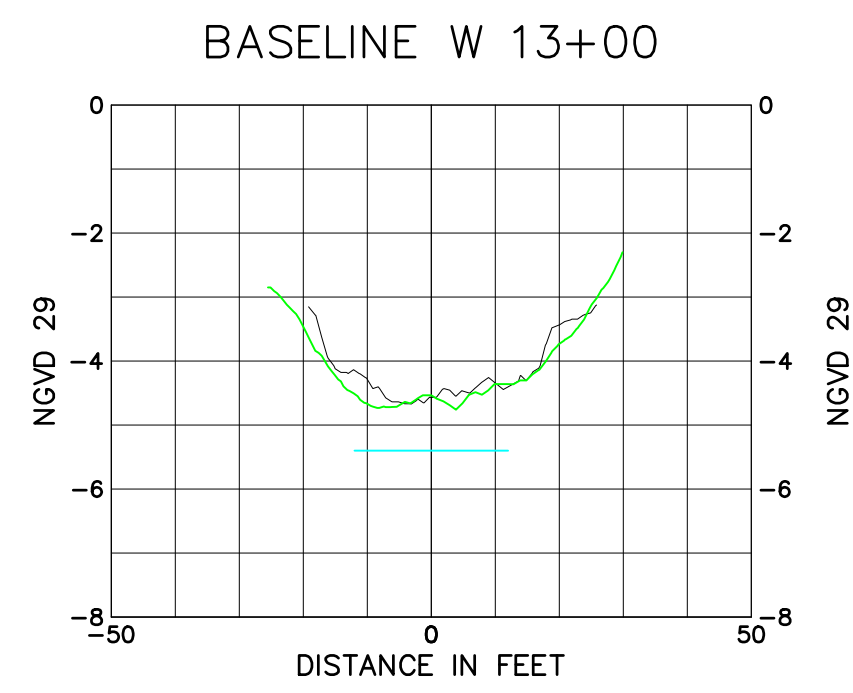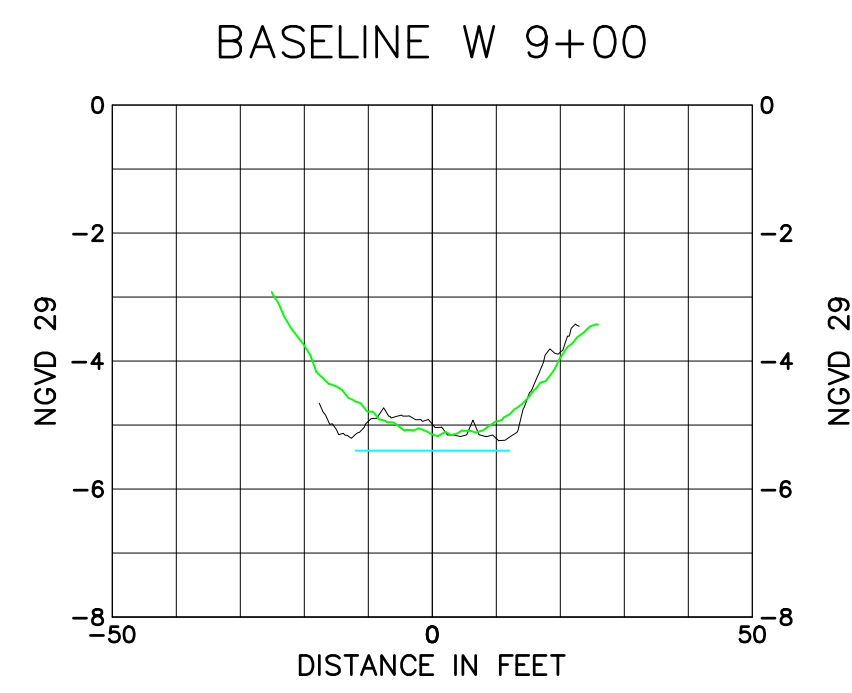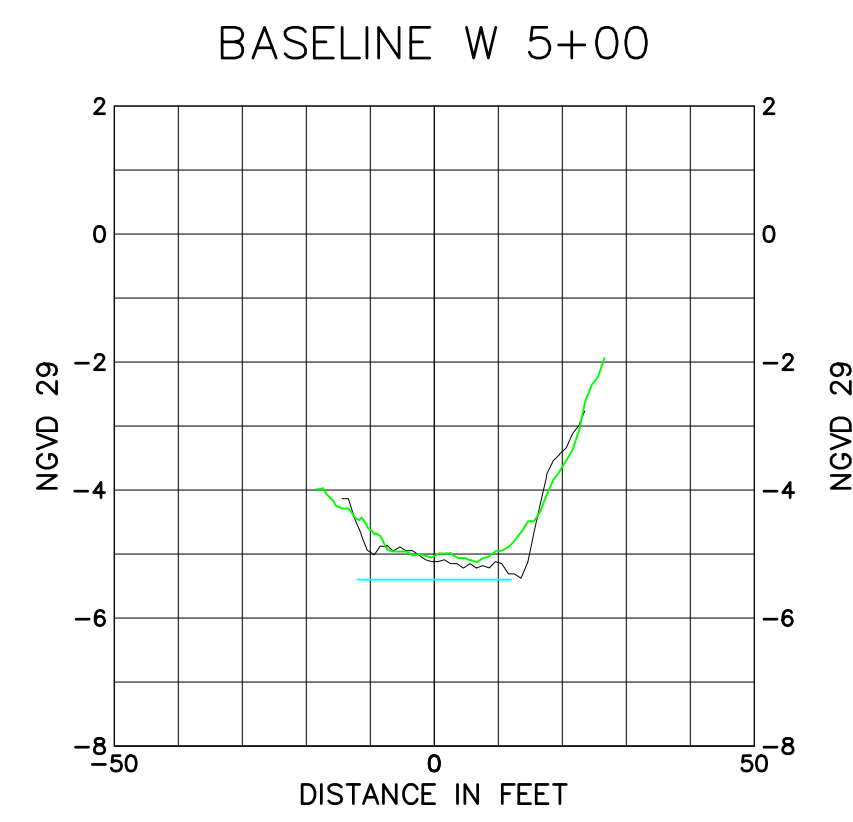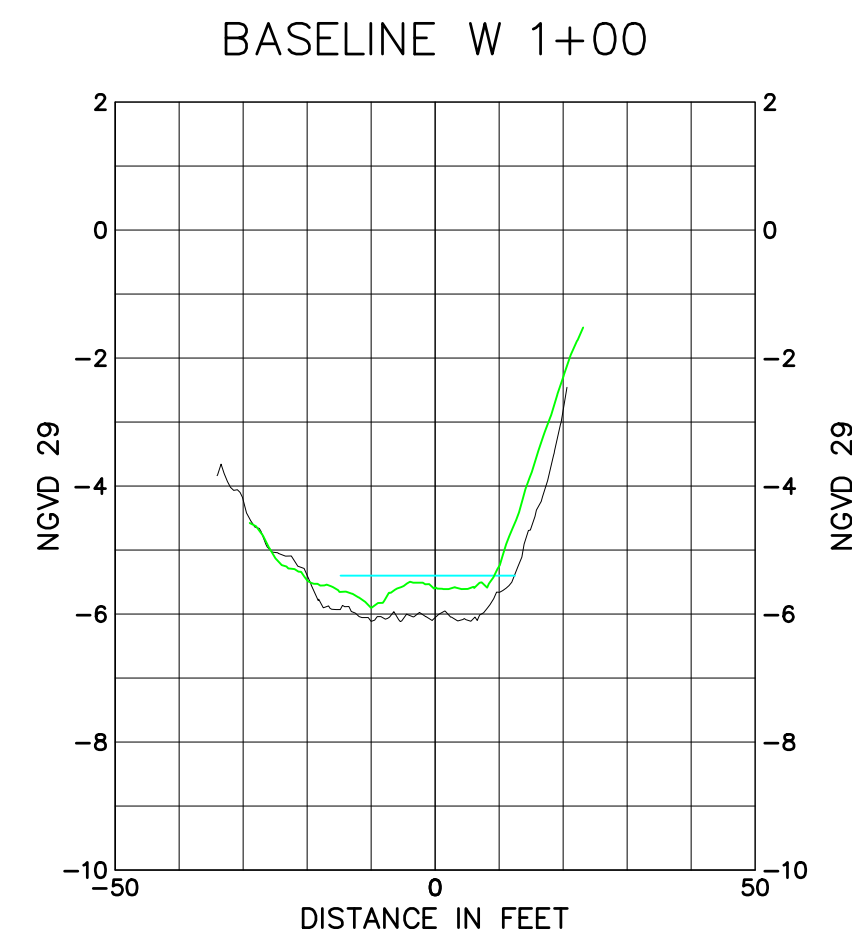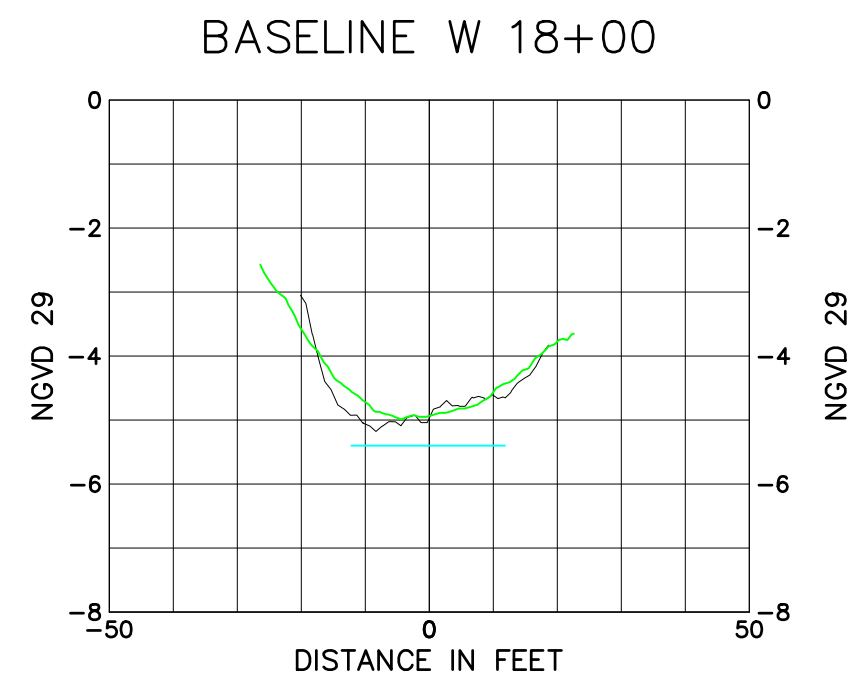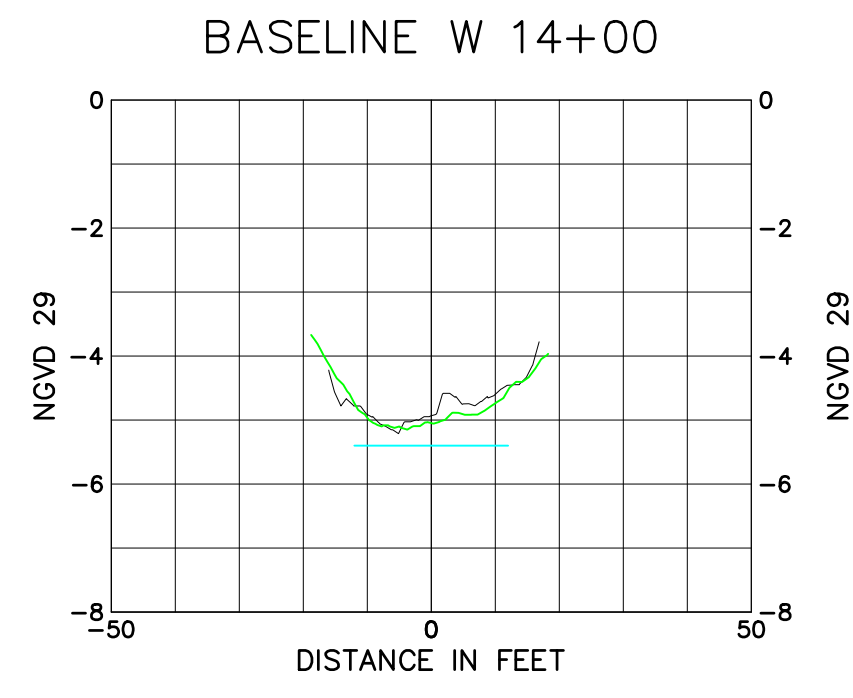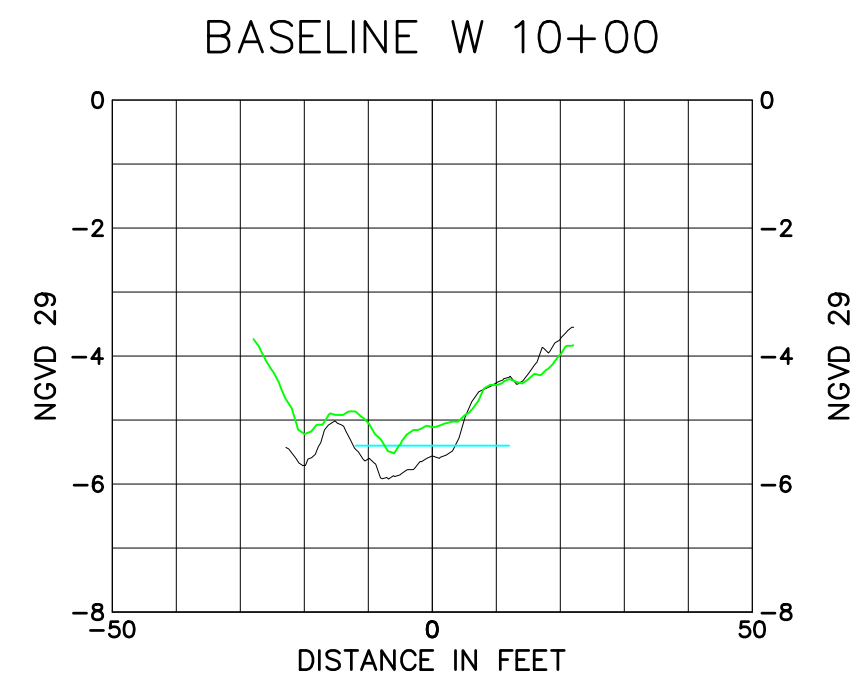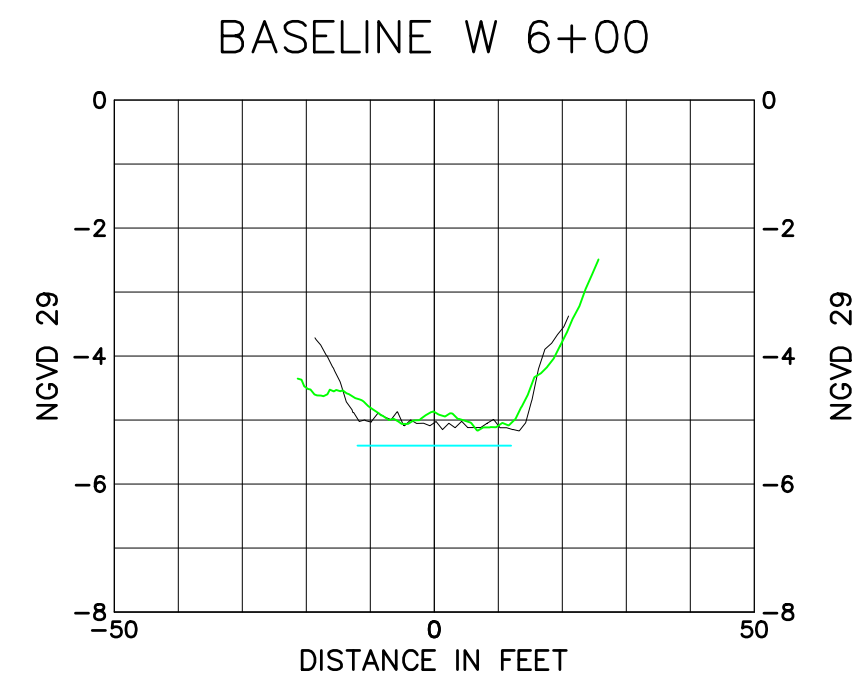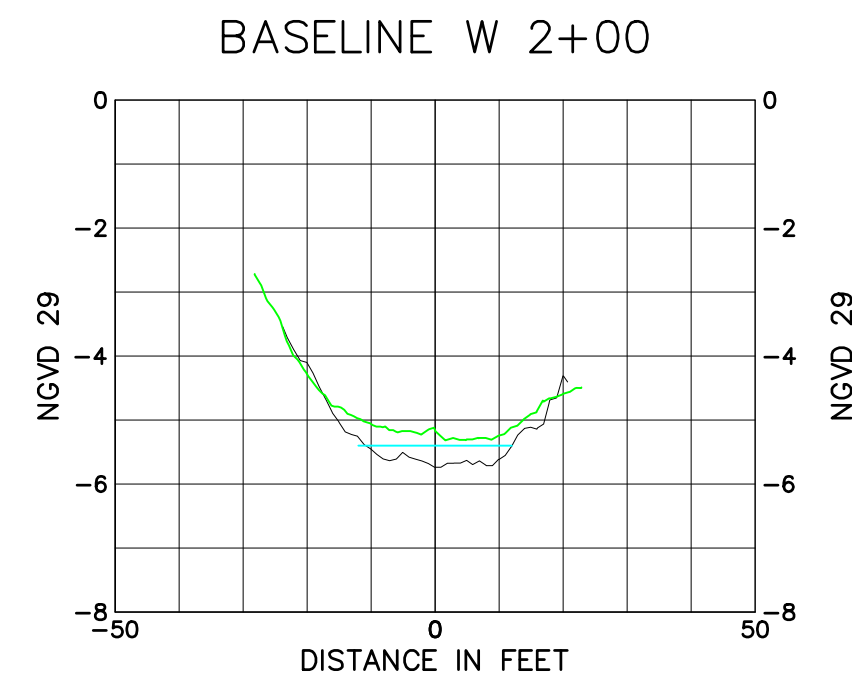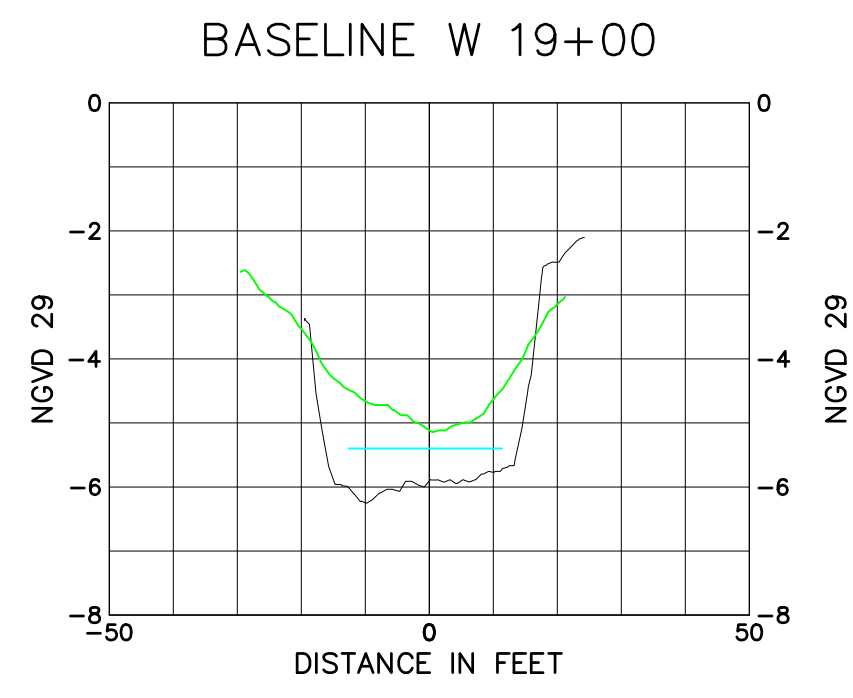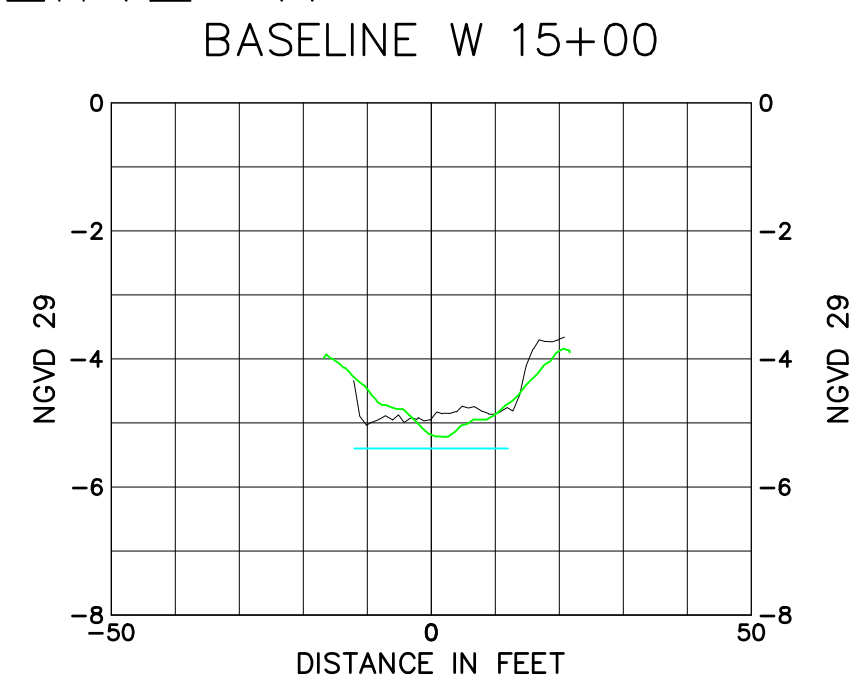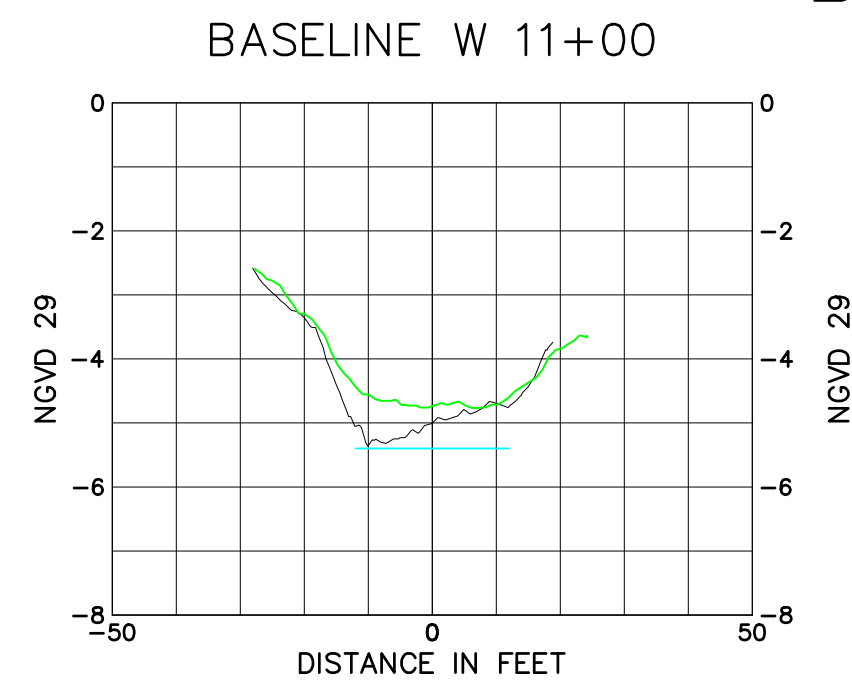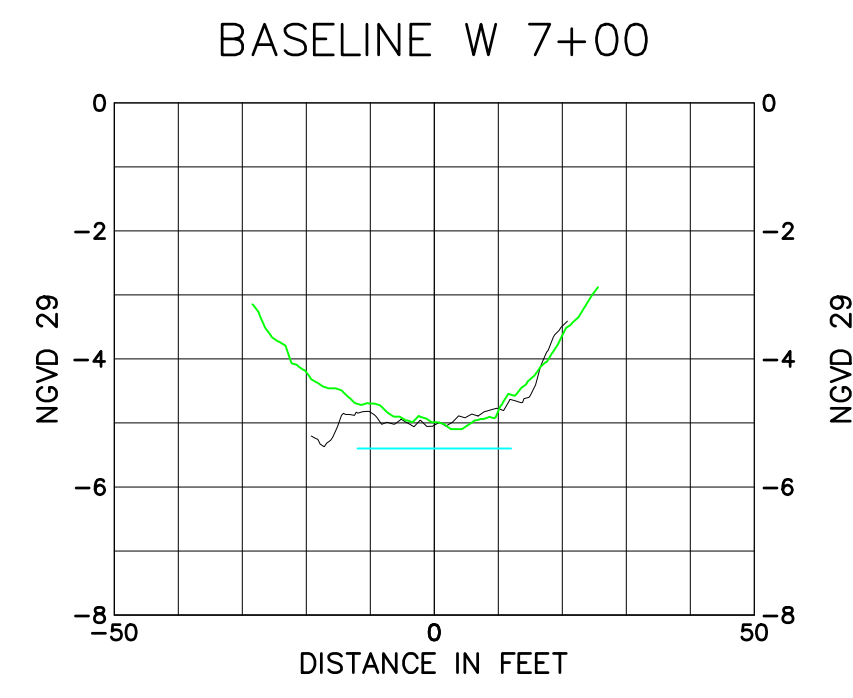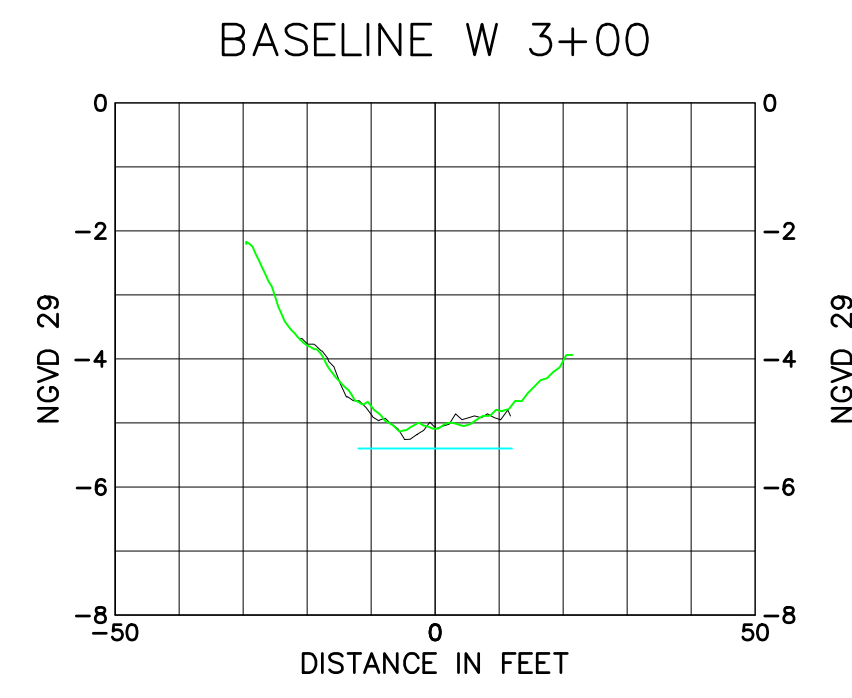

LEGEND

- JULY 2019
- 2011/2012 DATA
- DESIGN DEPTH

SEE SHEET 1 FOR NOTES



JOHN R. MORGAN II, PSM
FLORIDA CERTIFICATION #3520

Morgan & Eklund Inc.
PROFESSIONAL SURVEY CONSULTANTS

4909 US HIGHWAY #1 VERO BEACH, FL 32967 PHONE: (772) 388-5364 FAX: (772) 388-3165	1612 NW 2ND AVENUE SUITE 3 BOCA RATON, FL 33432 PHONE: (954) 421-6882 FAX: (954) 421-0425
--	---

LB #4298

CERTIFICATE OF SURVEYOR - I HEREBY CERTIFY THAT THE INFORMATION SHOWN HEREON IS IN ACCORDANCE WITH A RECENT FIELD SURVEY MADE UNDER MY DIRECTION, AND THAT IT IS TRUE AND CORRECT TO THE BEST OF MY KNOWLEDGE AND BELIEF, AND MEETS THE STANDARDS OF PRACTICE AS SET FORTH BY THE FLORIDA BOARD OF PROFESSIONAL LAND SURVEYORS IN CHAPTER 61-17, FLORIDA ADMINISTRATIVE CODE, PURSUANT TO SECTION 472.027, FLORIDA STATUTES.



















JOHN R. MORGAN II, PLS
PROFESSIONAL LAND SURVEYOR #3520
STATE OF FLORIDA

CROSS SECTION VIEW (NGVD 29)


BATHYMETRIC SURVEY OF EAST NAPLES BAY
COLLIER COUNTY, FLORIDA
- FOR -
STANTEC CONSULTING SERVICES, INC.

DRAWN BY LFP	CHECKED BY JRM	FIELD BOOK PAGE NO.	SEE COVER	DATE OF SURVEY 7/12/19	COMMISSION NO. 35710-1
					SCALE AS SHOWN
					DATE 8/5/19
					SHEET 27 of 32

BASELINE X

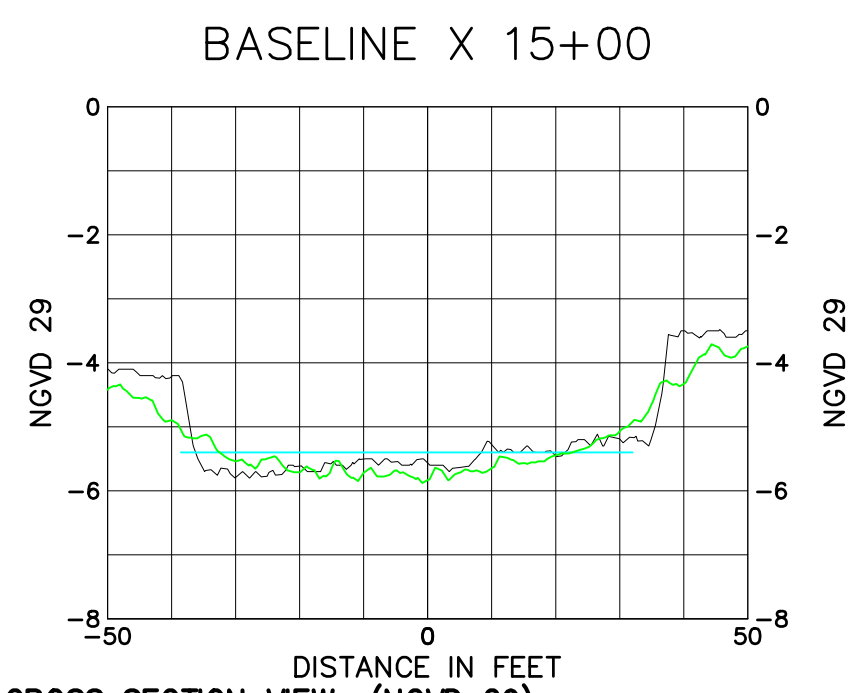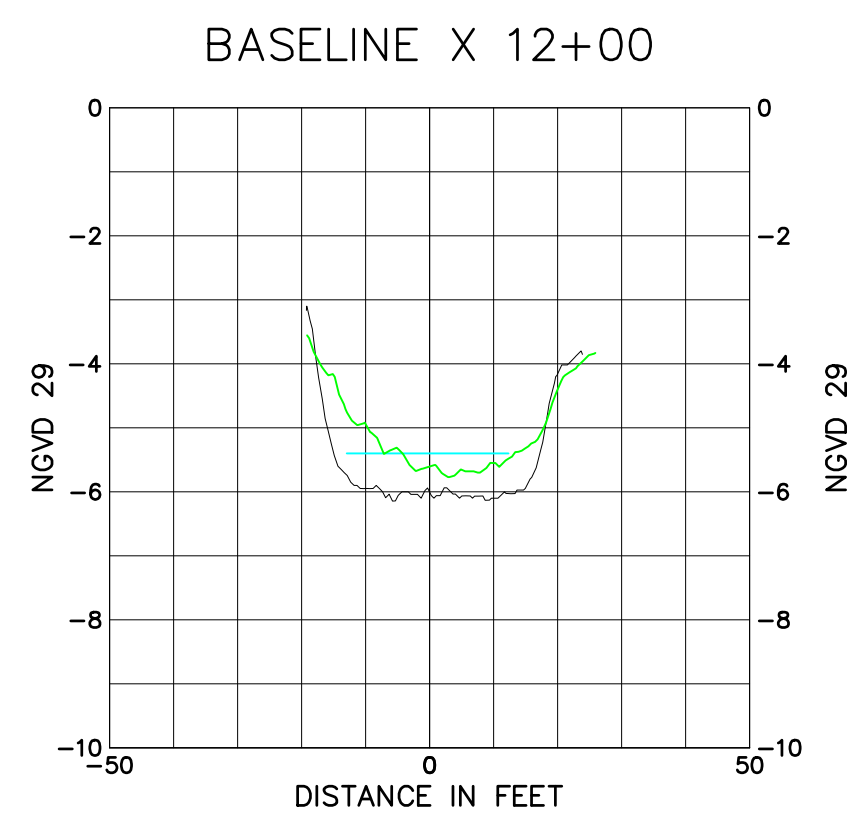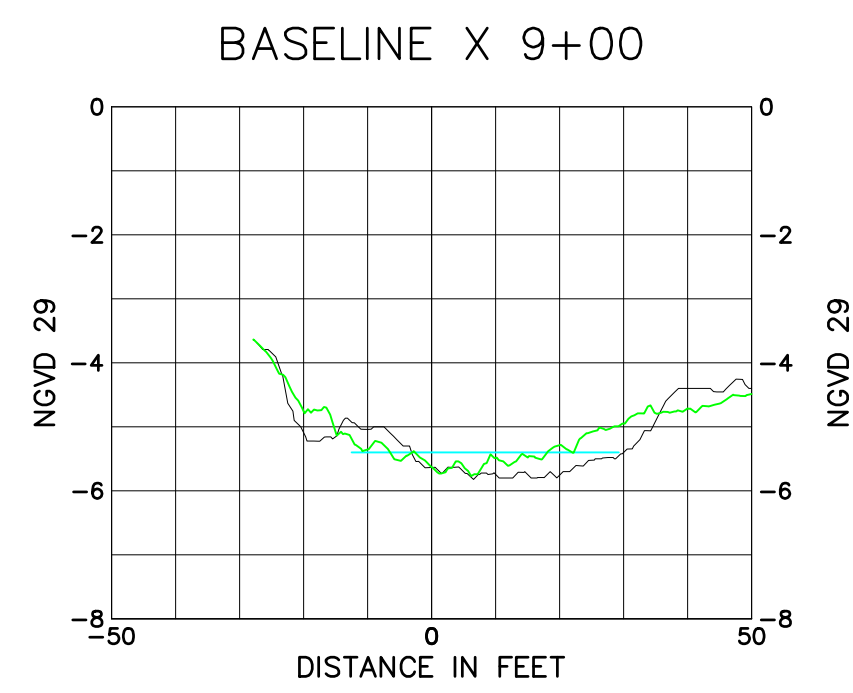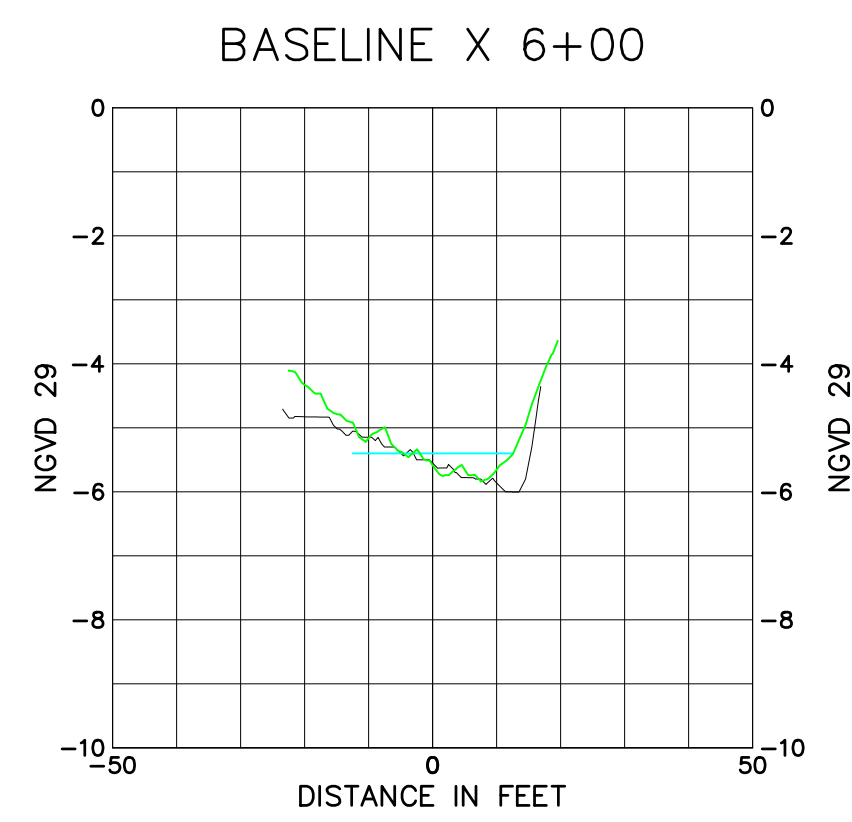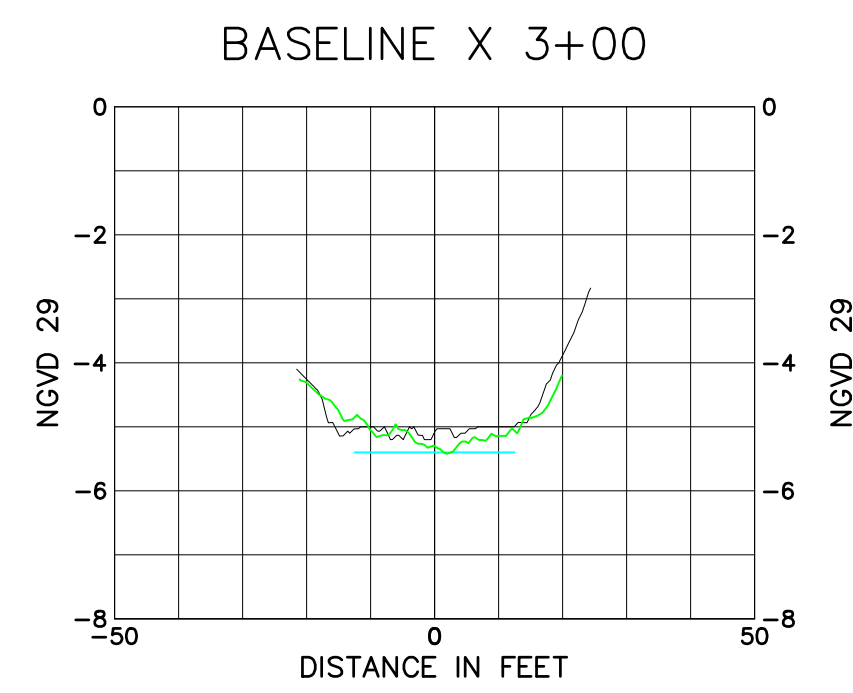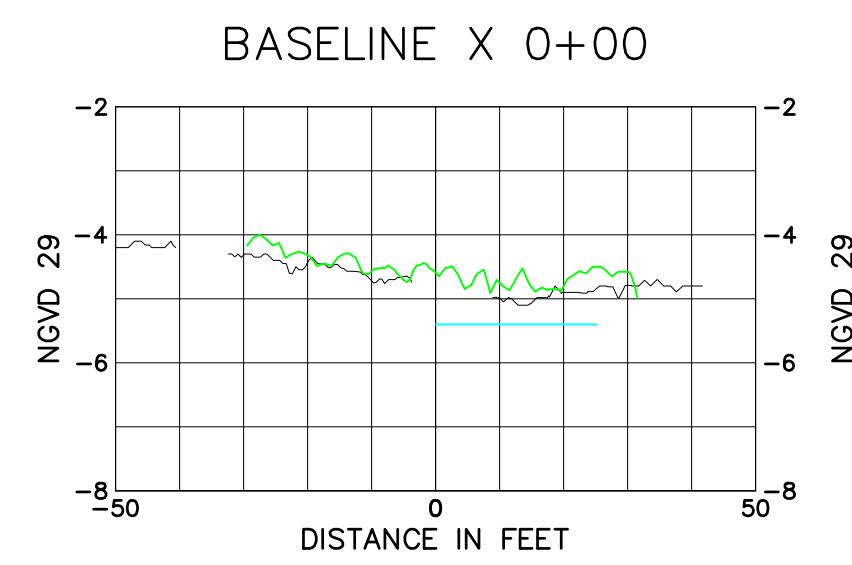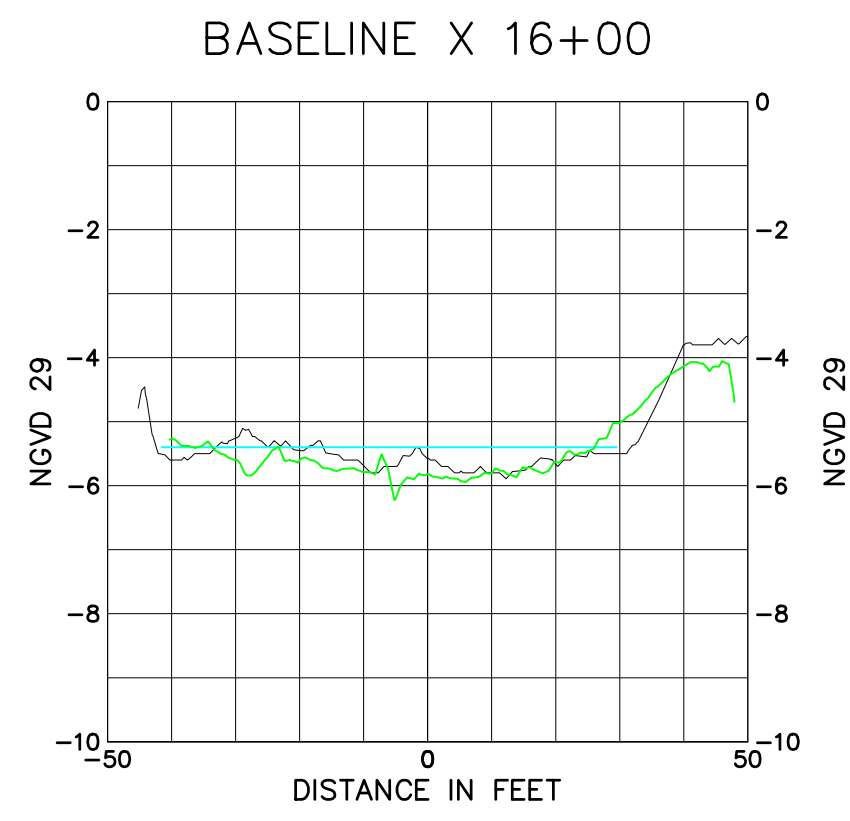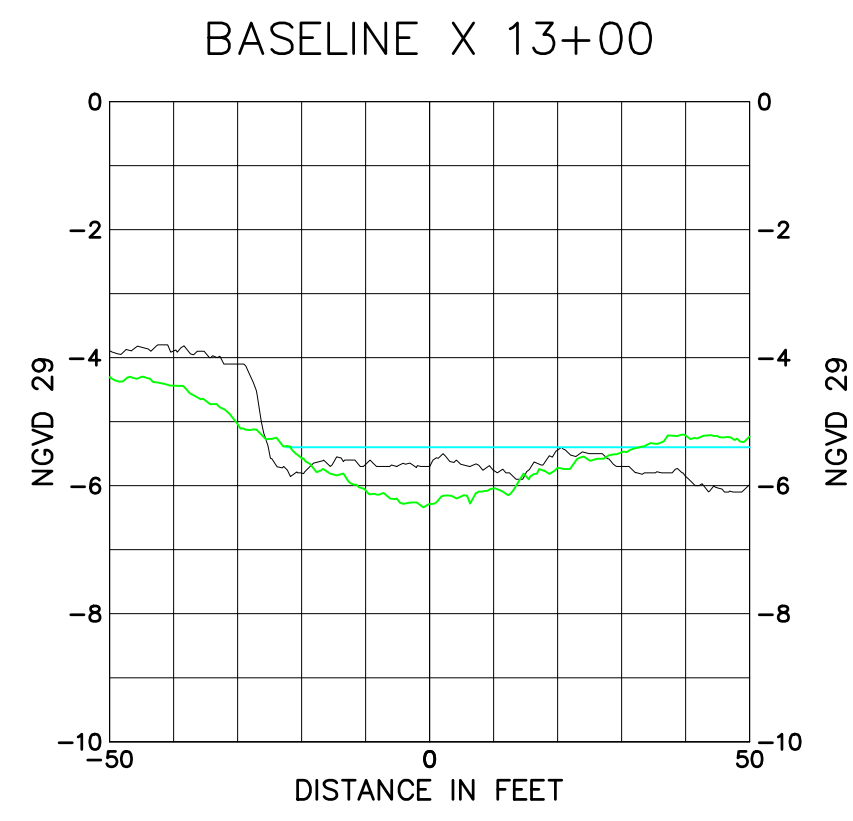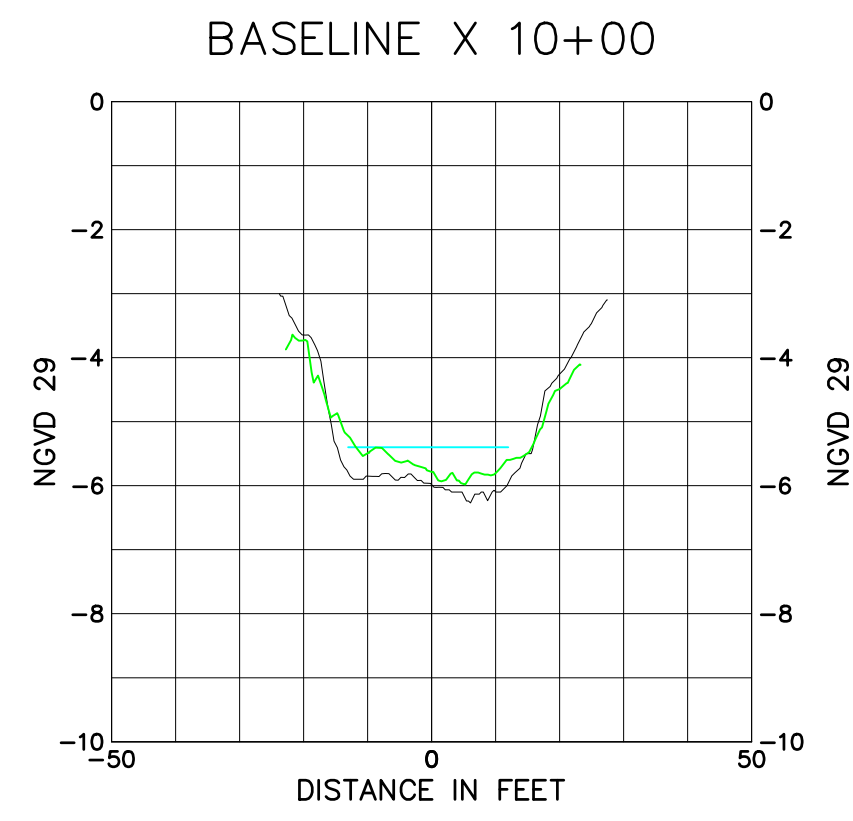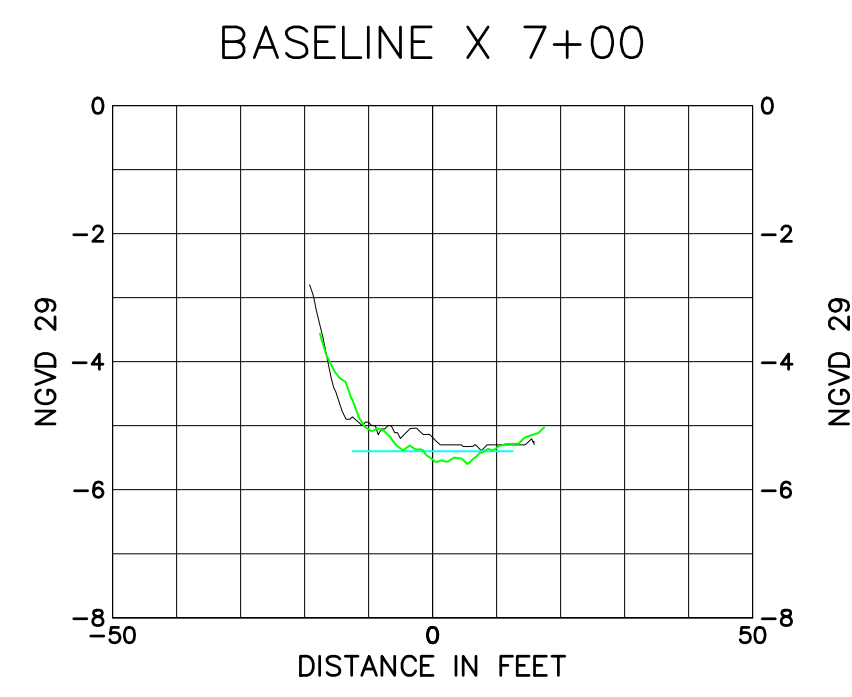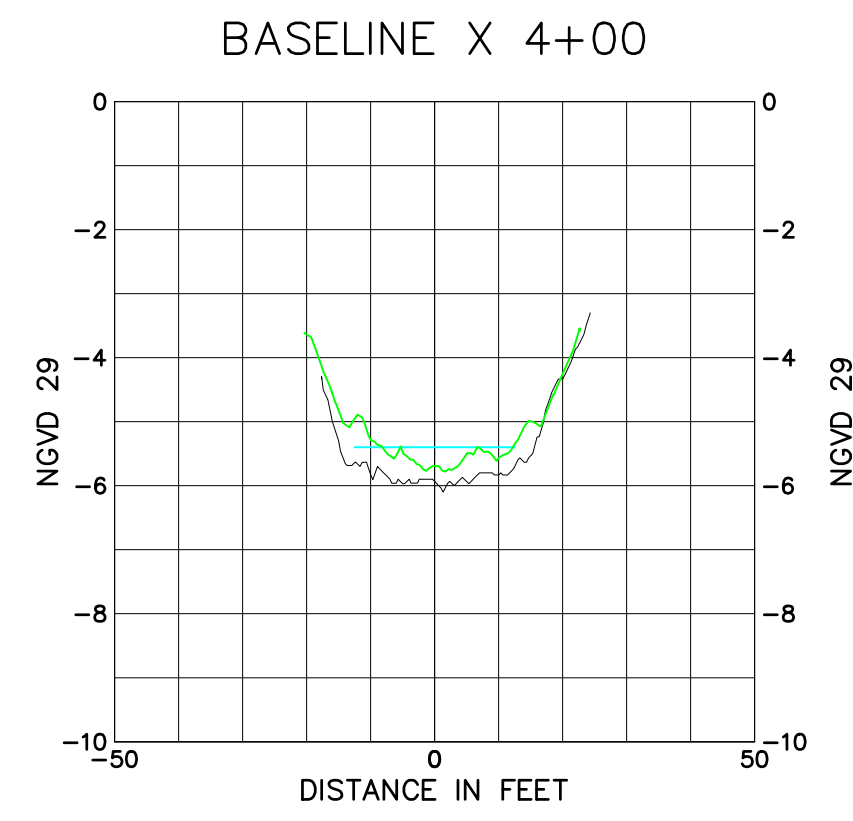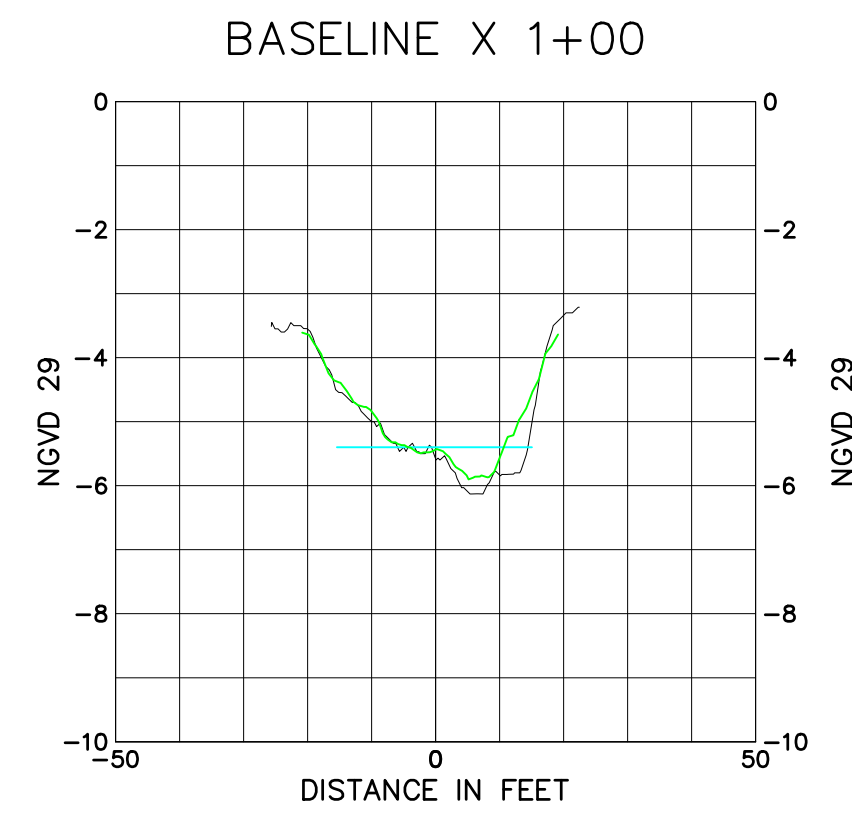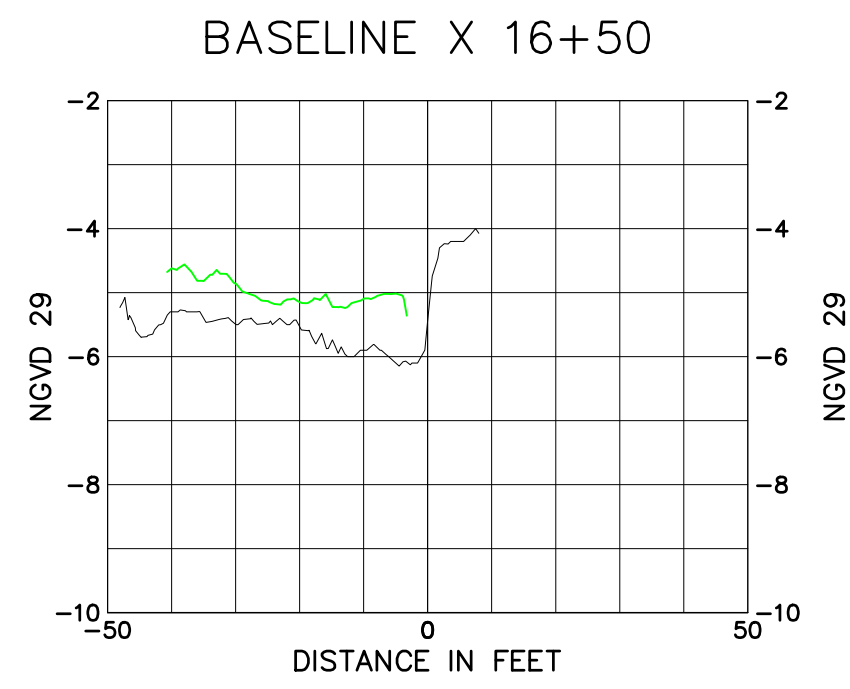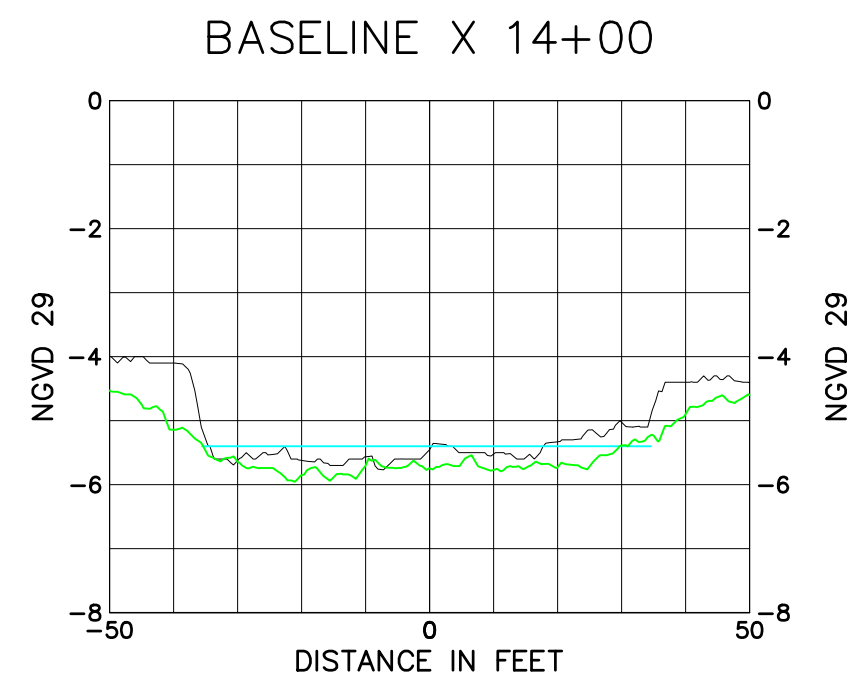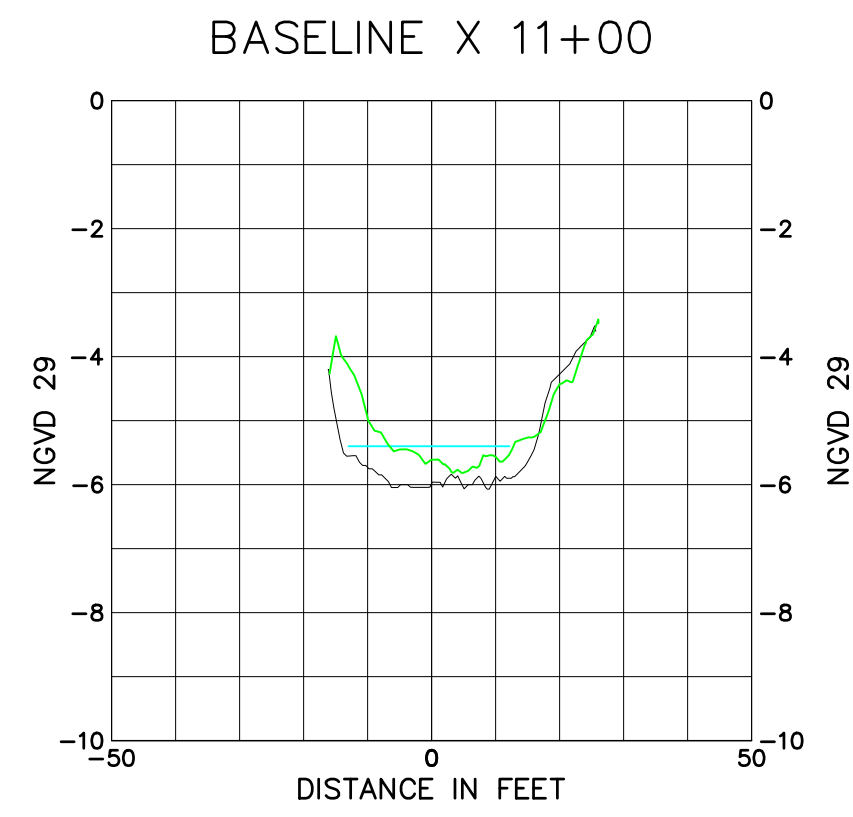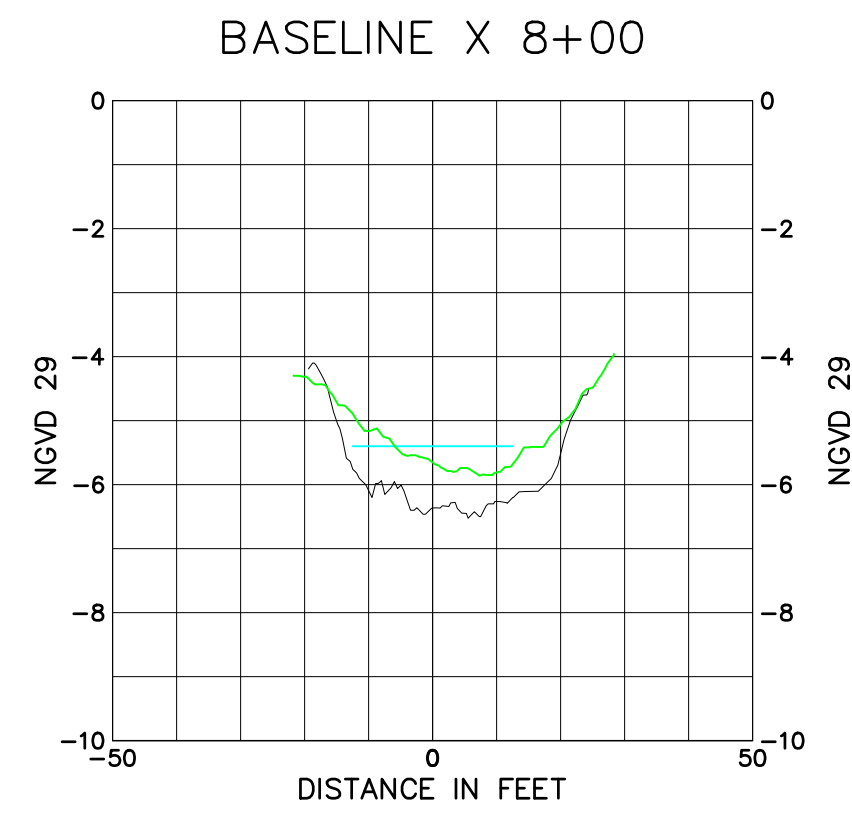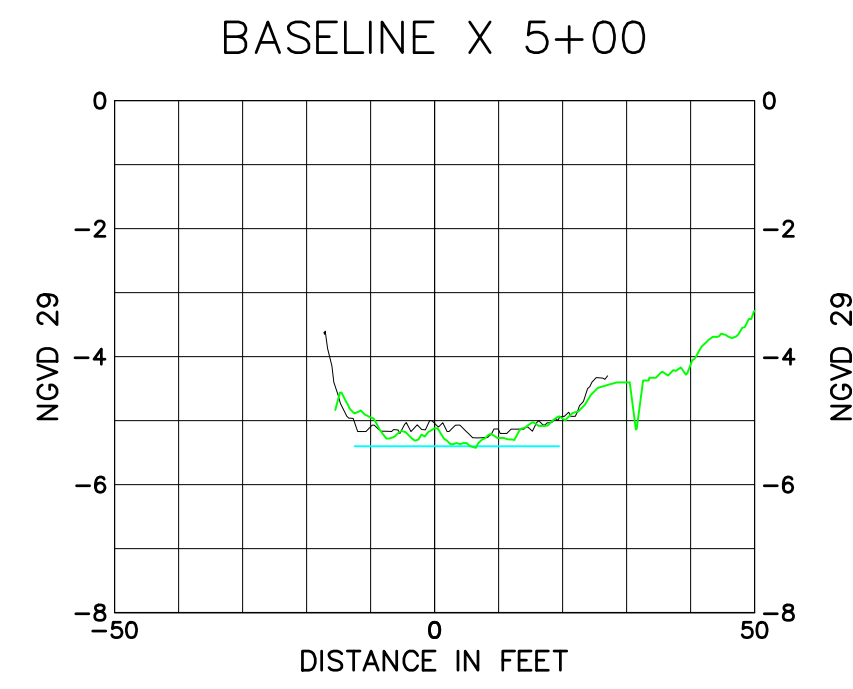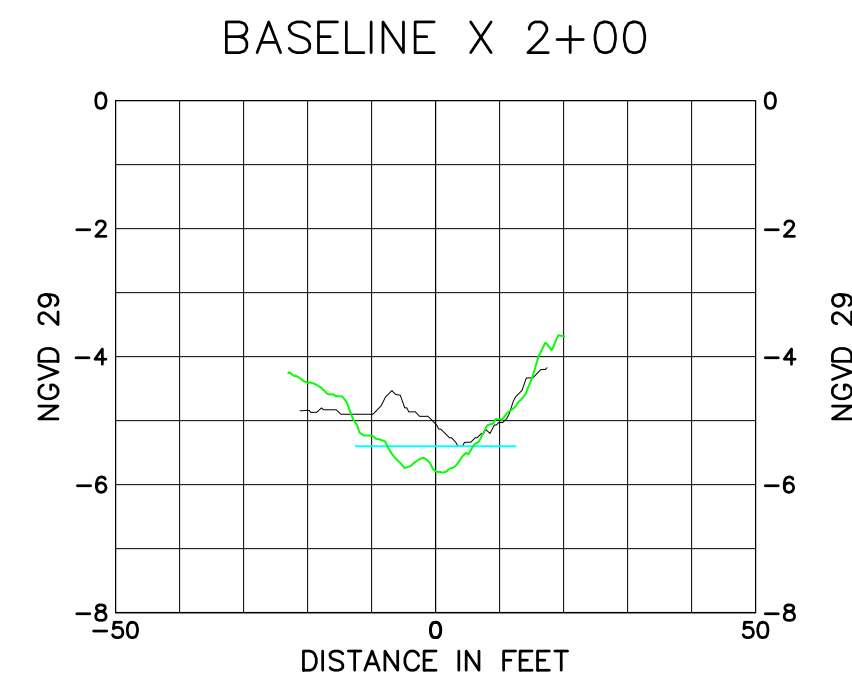

CROSS SECTION VIEW (NGVD 29)

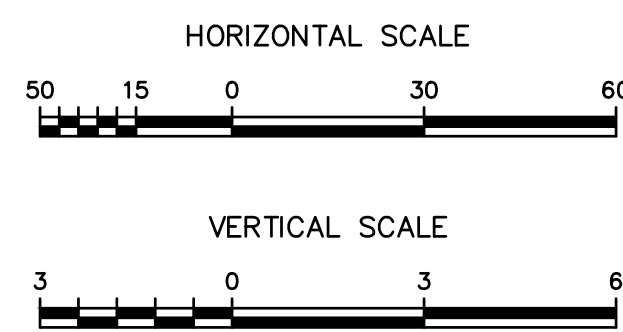

LEGEND

- JULY 2019
- 2011/2012 DATA
- DESIGN DEPTH

SEE SHEET 1 FOR NOTES



JOHN R. MORGAN II, PSM
FLORIDA CERTIFICATION #3520

Morgan & Eklund Inc.

PROFESSIONAL SURVEY CONSULTANTS

4909 US HIGHWAY #1
VERO BEACH, FL 32967
PHONE: (772) 388-5364
FAX: (772) 388-3165

1612 NW 2ND AVENUE
SUITE 3
BOCA RATON, FL 33432
PHONE: (954) 421-6882
FAX: (954) 421-0425

LB #4298

CERTIFICATE OF SURVEYOR - I HEREBY CERTIFY THAT THE INFORMATION SHOWN HEREON IS IN ACCORDANCE WITH A RECENT FIELD SURVEY MADE UNDER MY DIRECTION, AND THAT IT IS TRUE AND CORRECT TO THE BEST OF MY KNOWLEDGE AND BELIEF, AND MEETS THE STANDARDS OF PRACTICE AS SET FORTH BY THE FLORIDA BOARD OF PROFESSIONAL LAND SURVEYORS IN CHAPTER 61-17, FLORIDA ADMINISTRATIVE CODE, PURSUANT TO SECTION 472.027, FLORIDA STATUTES.

JOHN R. MORGAN II, PLS
PROFESSIONAL LAND SURVEYOR #3520
STATE OF FLORIDA

BATHYMETRIC SURVEY OF EAST NAPLES BAY
COLLIER COUNTY, FLORIDA
- FOR -
STANTEC CONSULTING SERVICES, INC.

DRAWN BY LFP	CHECKED BY JRM	FIELD BOOK PAGE NO.	SEE COVER	DATE OF SURVEY 7/12/19
-----------------	-------------------	------------------------	--------------	---------------------------


COMMISSION NO. 35710-1
SCALE AS SHOWN
DATE 8/5/19
SHEET 28 of 32

BASELINE Y


BASELINE Z

BASELINE AA


BASELINE Y 3+00

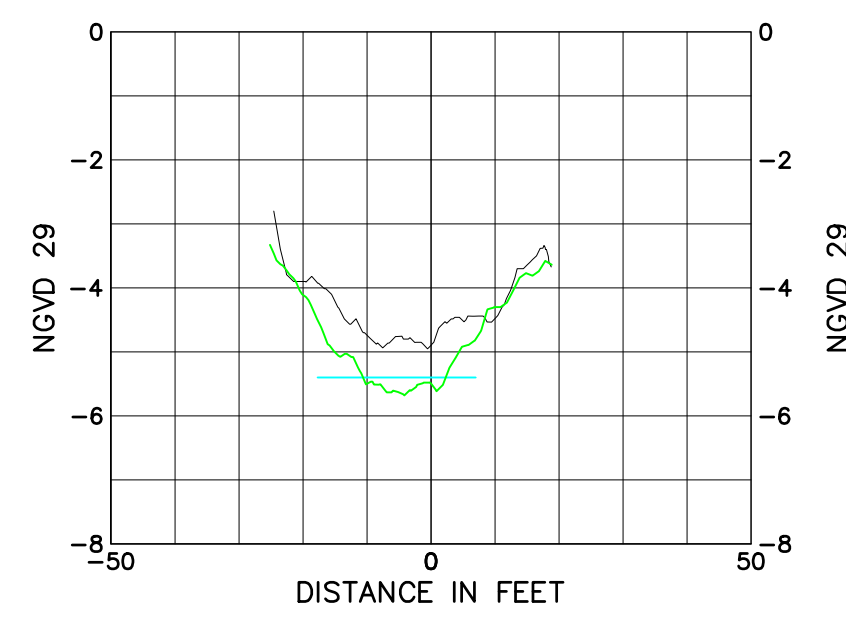


BASELINE A-A 3+00

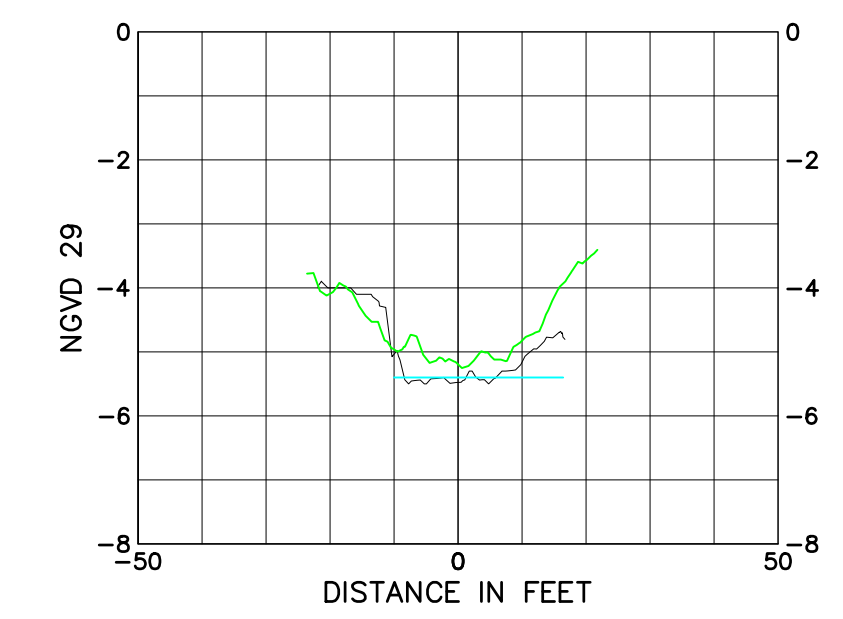


BASELINE Y 2+00

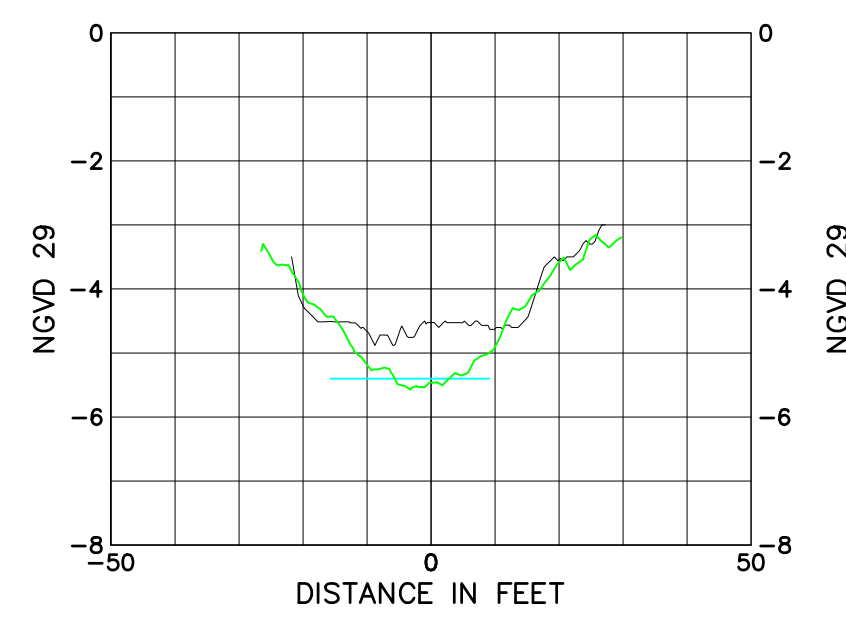


BASELINE Z 2+00

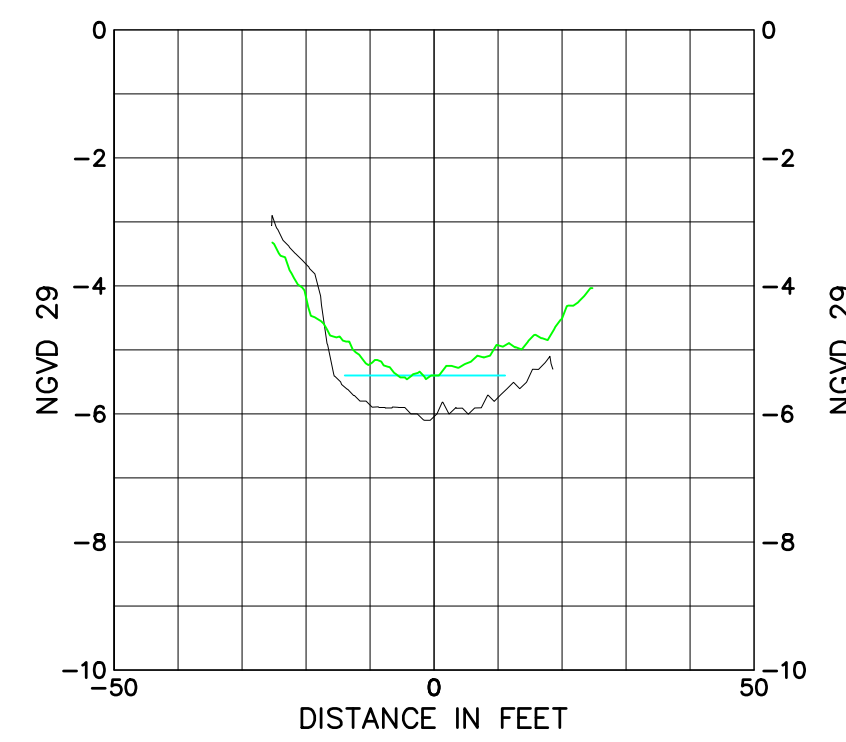


BASELINE A-A 2+00

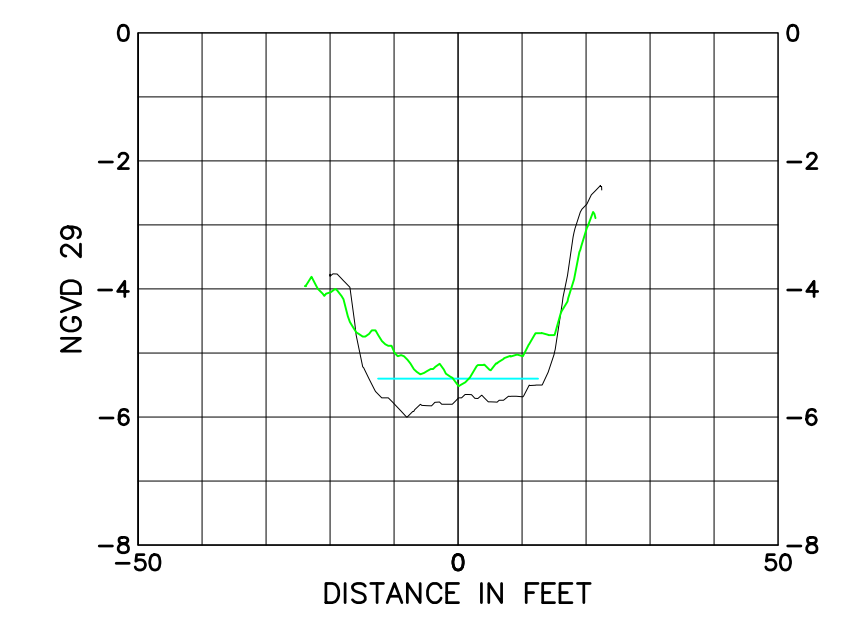


BASELINE Y 1+00

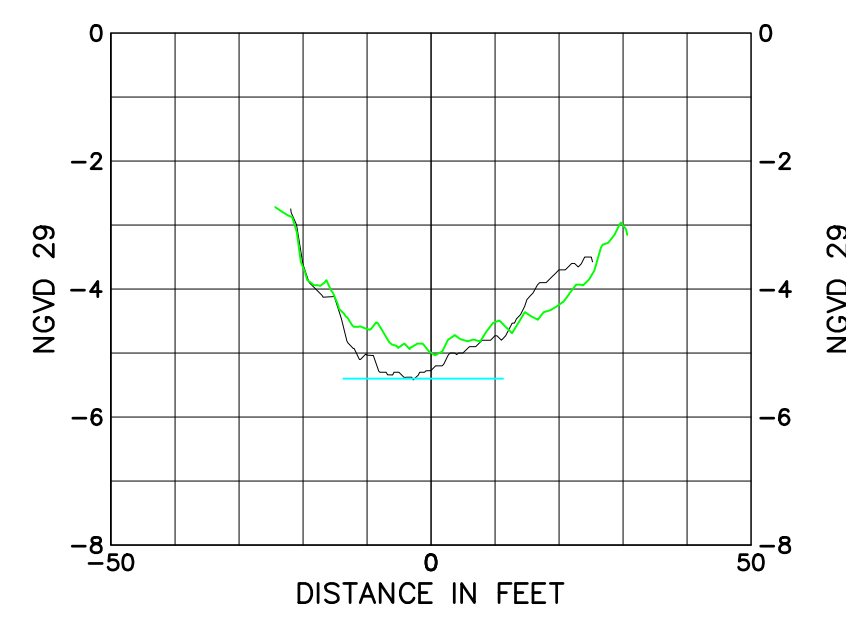


BASELINE Z 1+00

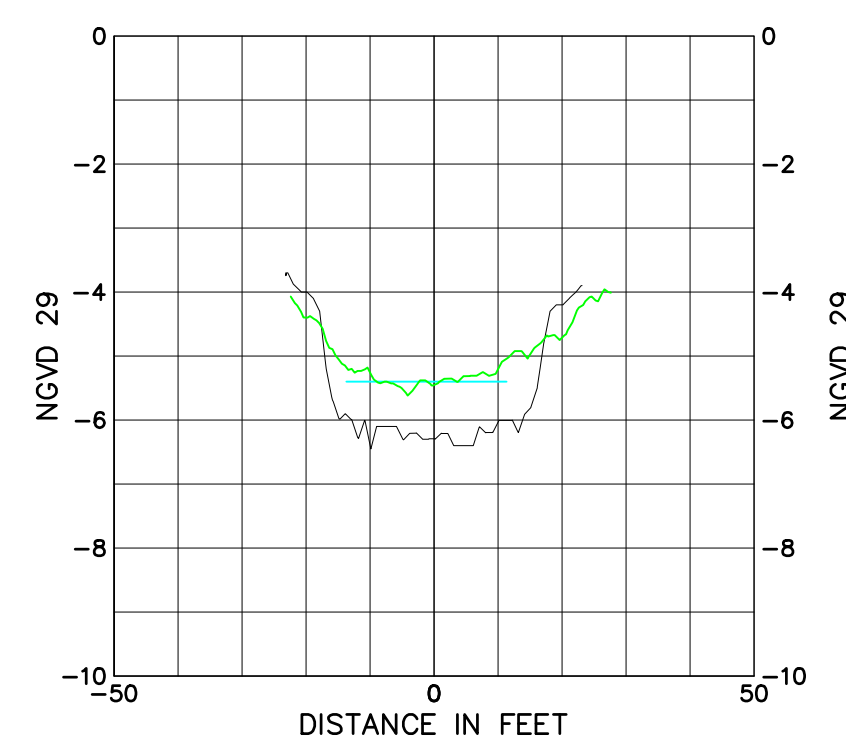


BASELINE A-A 1+00

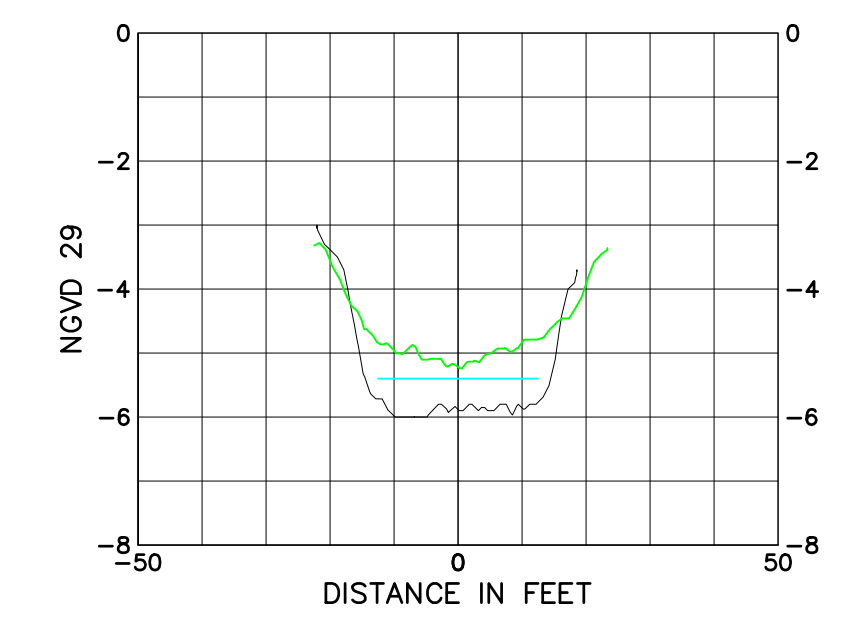


BASELINE Y 4+25

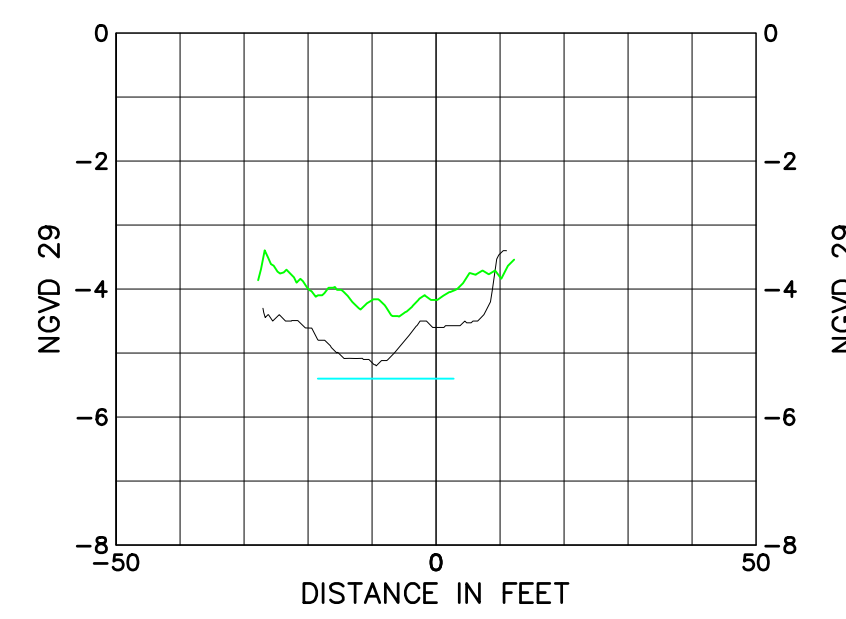


BASELINE Z 4+00

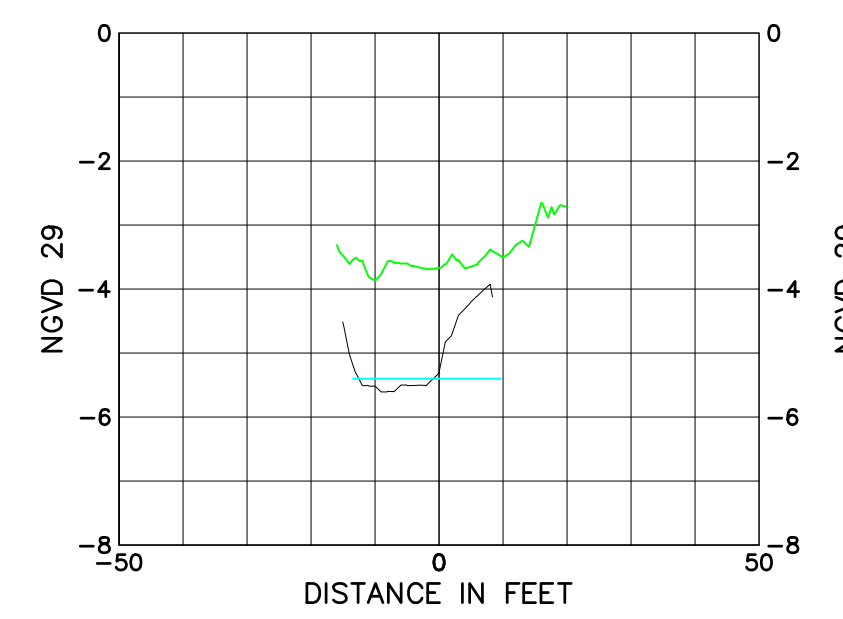


BASELINE A-A 4+25

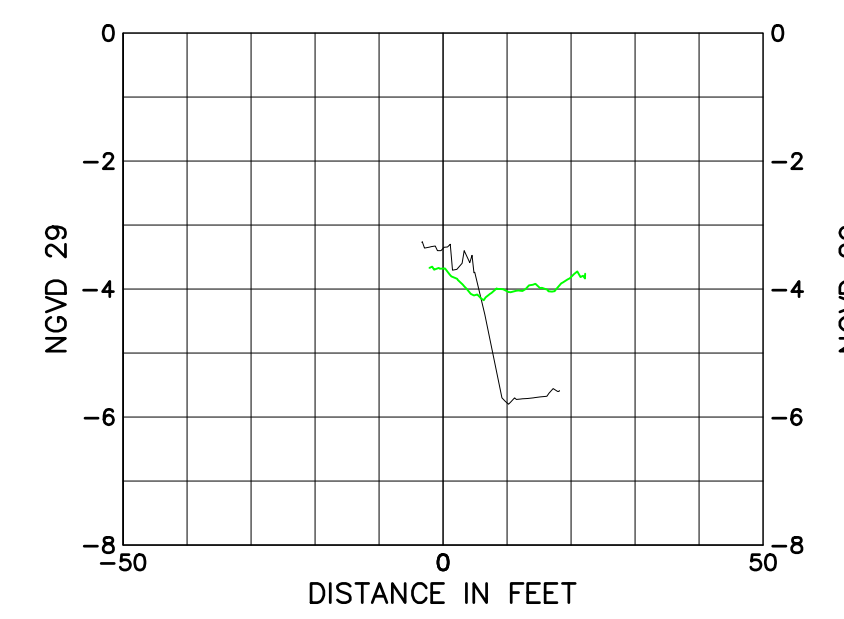


BASELINE Y 0+00

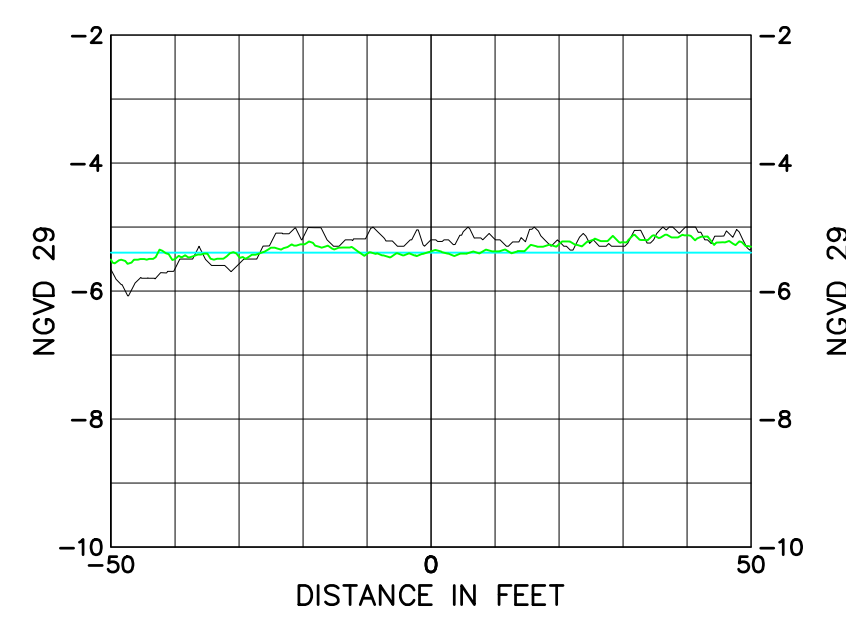


BASELINE Z 0+00

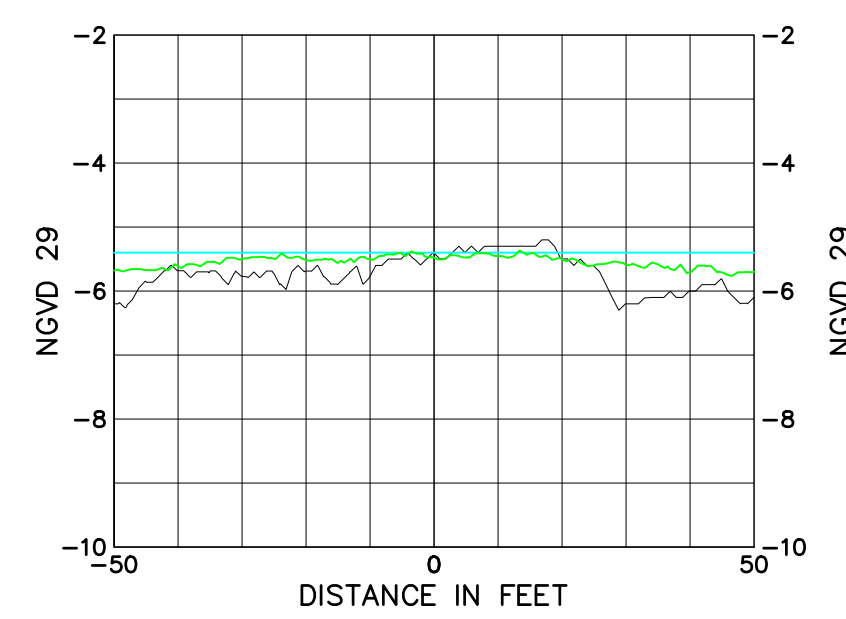


BASELINE A-A 0+00

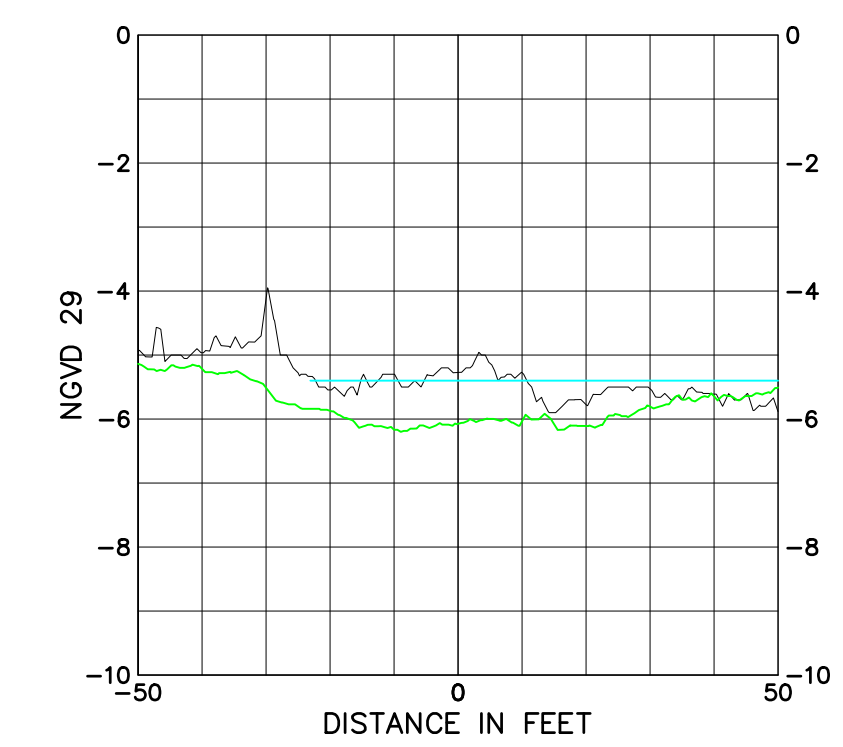


BASELINE Y 4+00

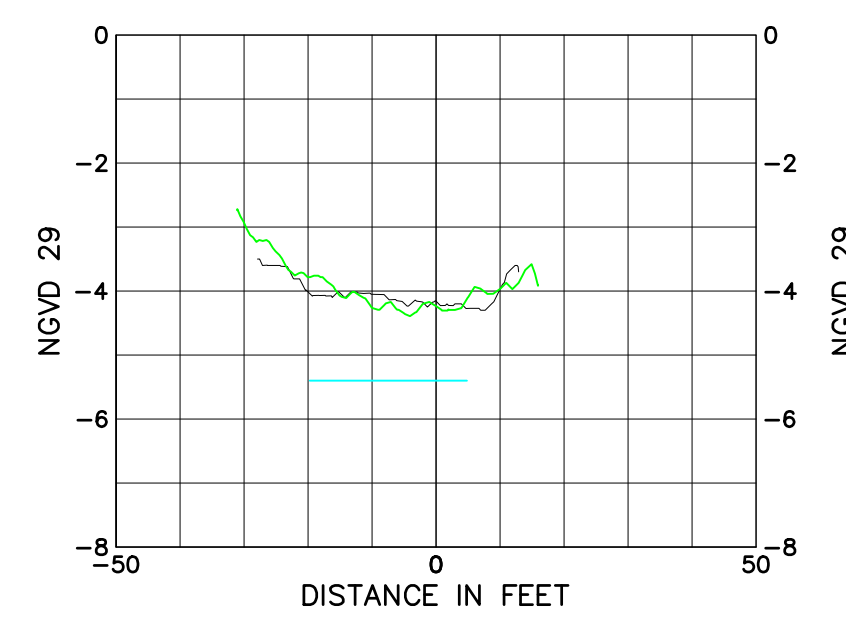


BASELINE Z 3+00

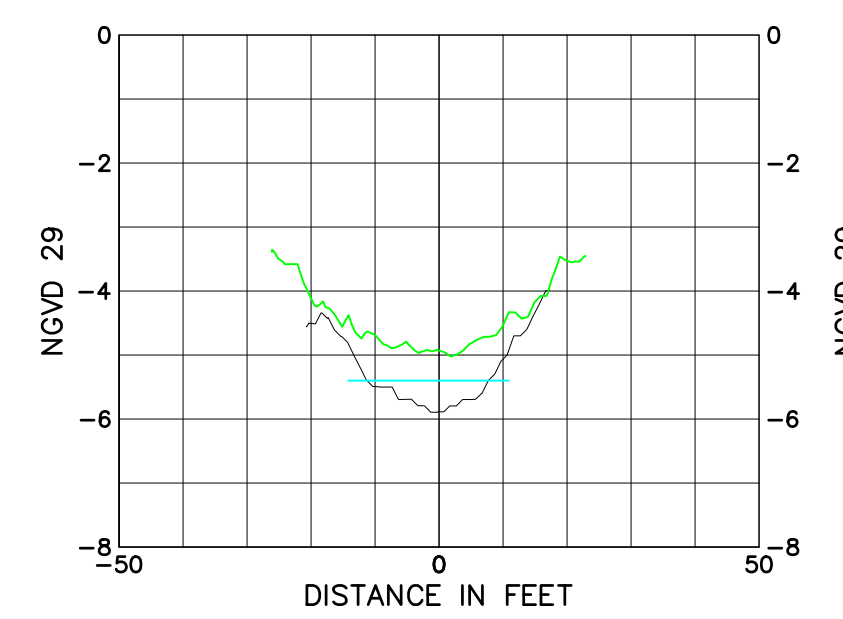

BASELINE A-A 4+00

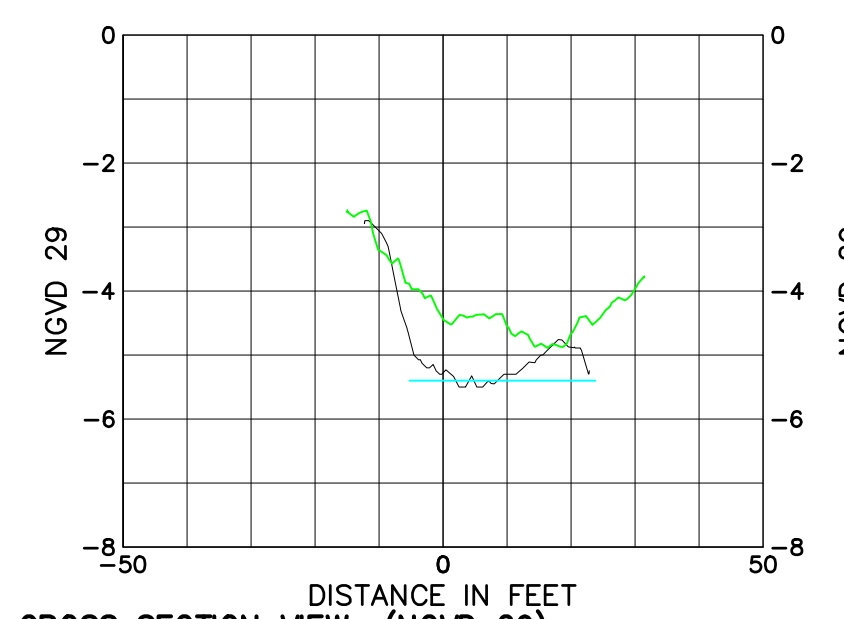

CROSS SECTION VIEW (NGVD 29)

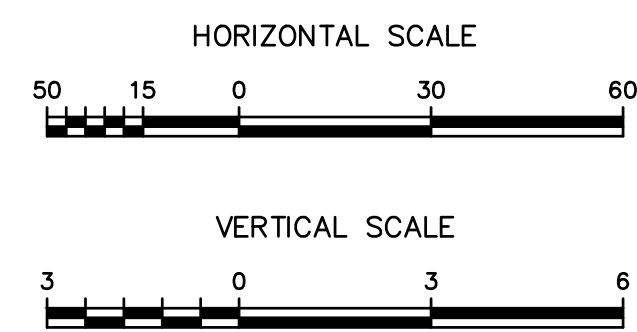

LEGEND

- JULY 2019
- 2011/2012 DATA
- DESIGN DEPTH

SEE SHEET 1 FOR NOTES

Morgan & Eklund Inc.
PROFESSIONAL SURVEY CONSULTANTS

4909 US HIGHWAY #1 VERO BEACH, FL 32967 PHONE: (772) 388-5364 FAX: (772) 388-3165	1612 NW 2ND AVENUE SUITE 3 BOCA RATON, FL 33432 PHONE: (954) 421-6882 FAX: (954) 421-0425
--	---















JOHN R. MORGAN II, PSM
 FLORIDA CERTIFICATION #3520

CERTIFICATE OF SURVEYOR - I HEREBY CERTIFY THAT THE INFORMATION SHOWN HEREON IS IN ACCORDANCE WITH A RECENT FIELD SURVEY MADE UNDER MY DIRECTION, AND THAT IT IS TRUE AND CORRECT TO THE BEST OF MY KNOWLEDGE AND BELIEF, AND MEETS THE STANDARDS OF PRACTICE AS SET FORTH BY THE FLORIDA BOARD OF PROFESSIONAL LAND SURVEYORS IN CHAPTER 64-17, FLORIDA ADMINISTRATIVE CODE, PURSUANT TO SECTION 472.027, FLORIDA STATUTES.

JOHN R. MORGAN II, PLS
 PROFESSIONAL LAND SURVEYOR #3520
 STATE OF FLORIDA

BATHYMETRIC SURVEY OF EAST NAPLES BAY COLLIER COUNTY, FLORIDA - FOR - STANTEC CONSULTING SERVICES, INC.				COMMISSION NO. 35710-1
DATE 8/5/19				SCALE AS SHOWN
DRAWN BY	CHECKED BY	FIELD BOOK	SEE	DATE OF SURVEY
LFP	JRM	PAGE NO.	COVER	7/12/19
				SHEET 29 of 32

BASELINE BB

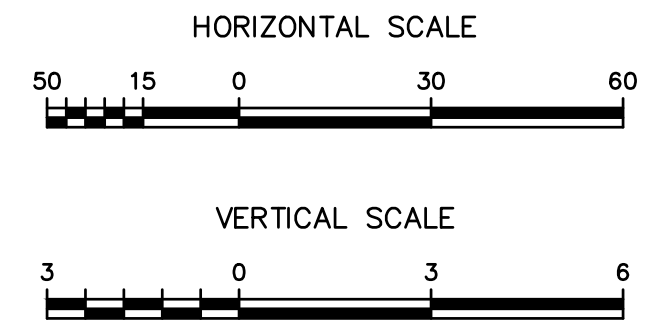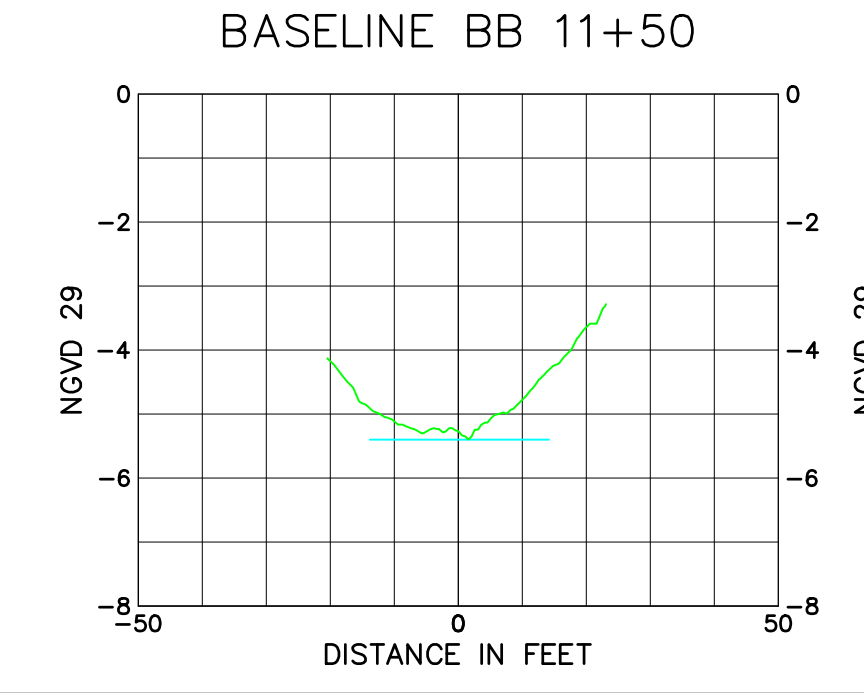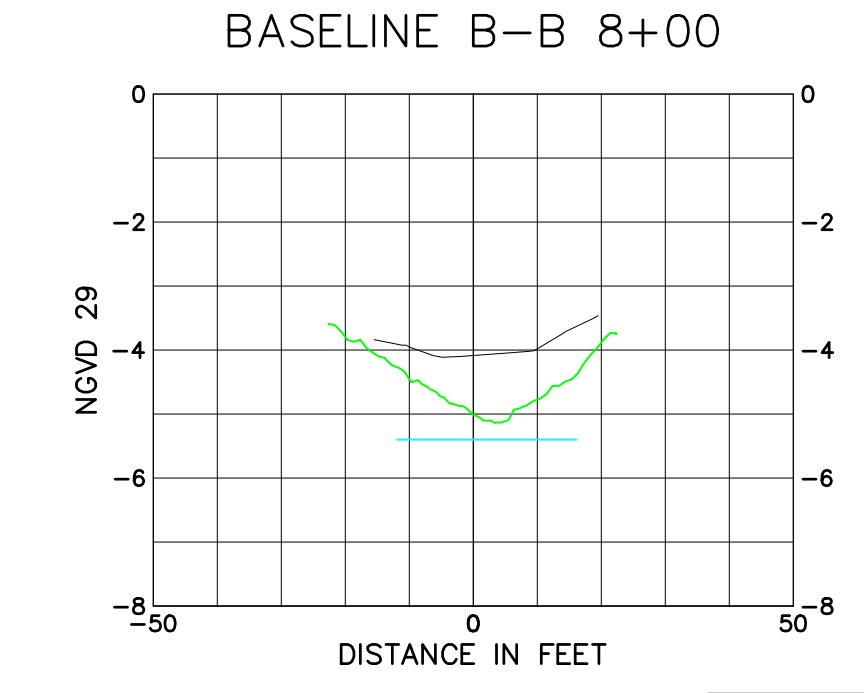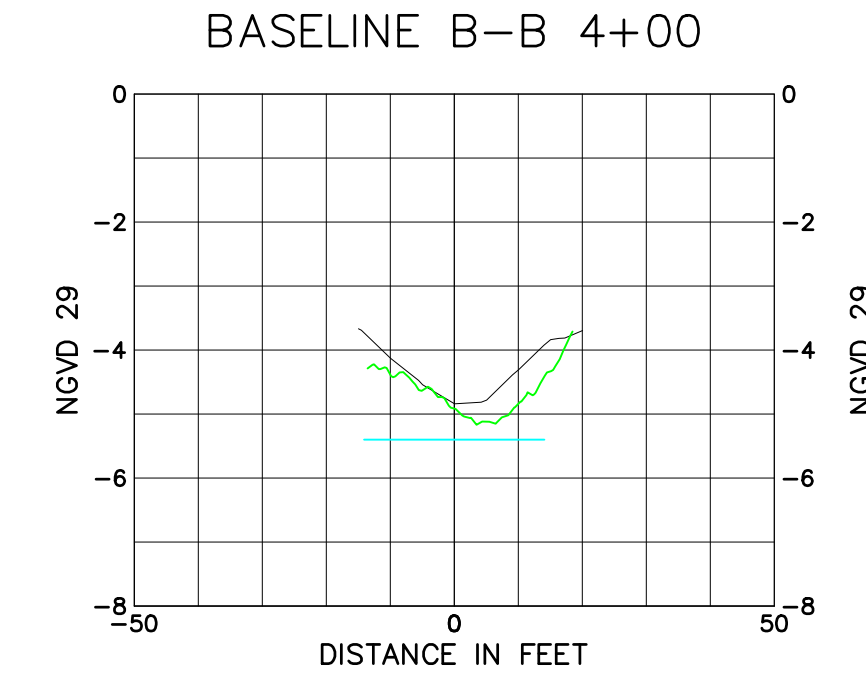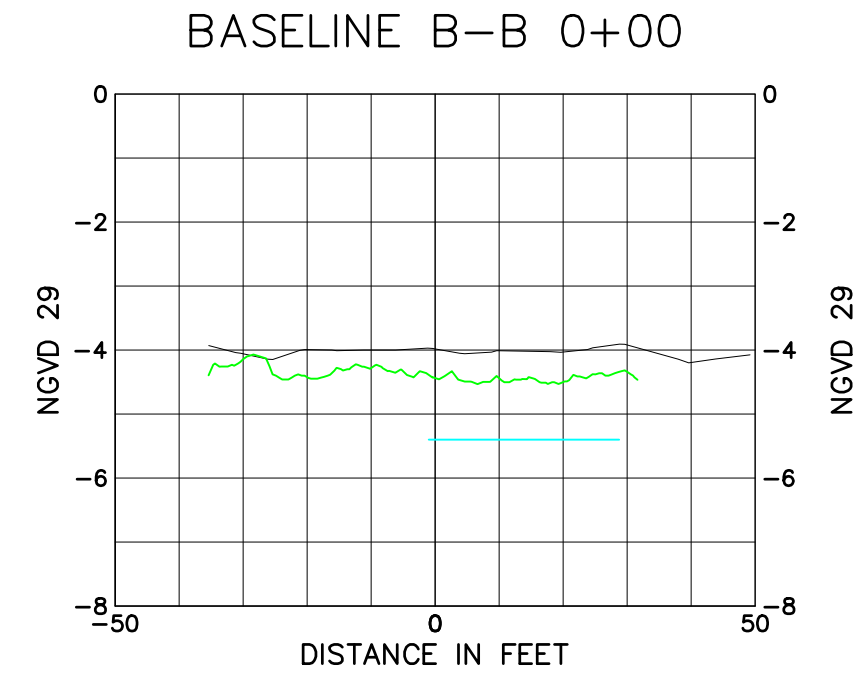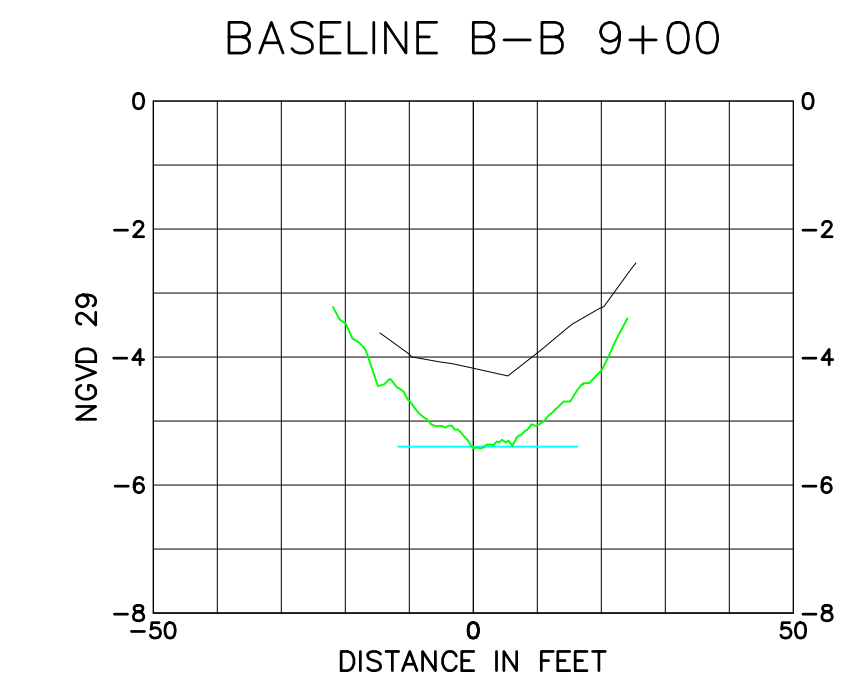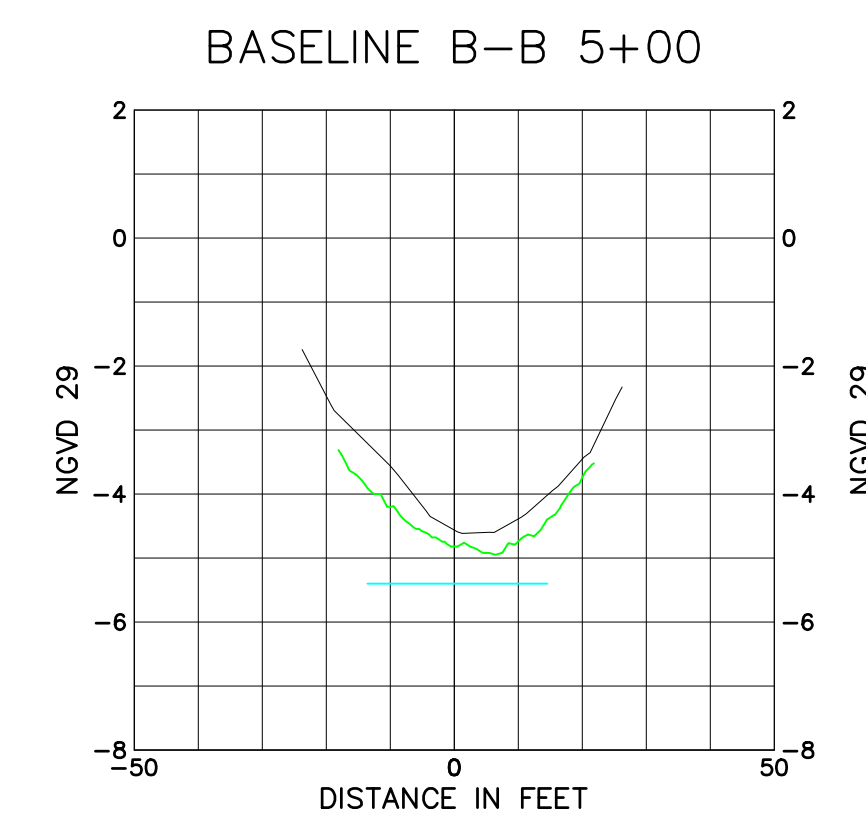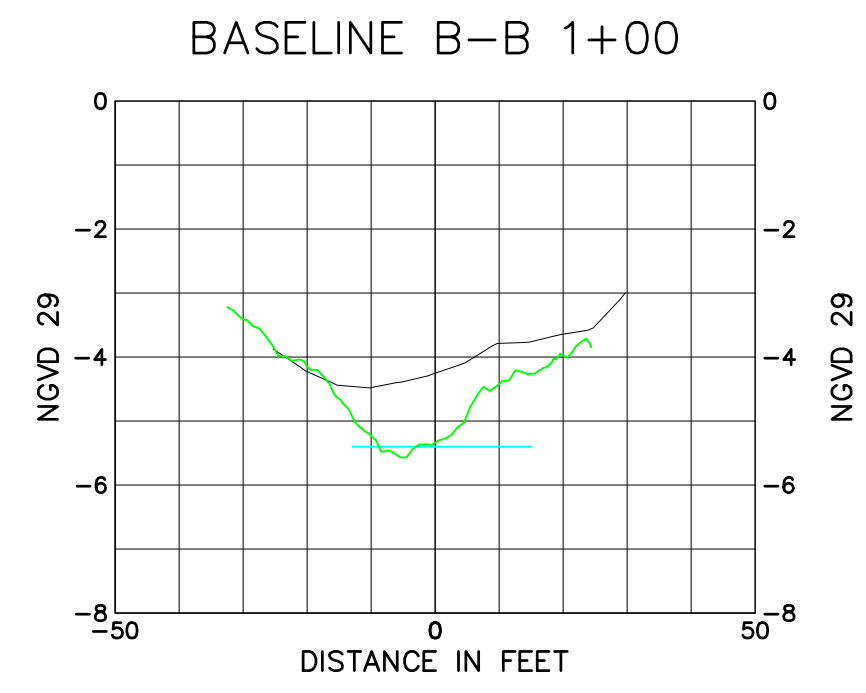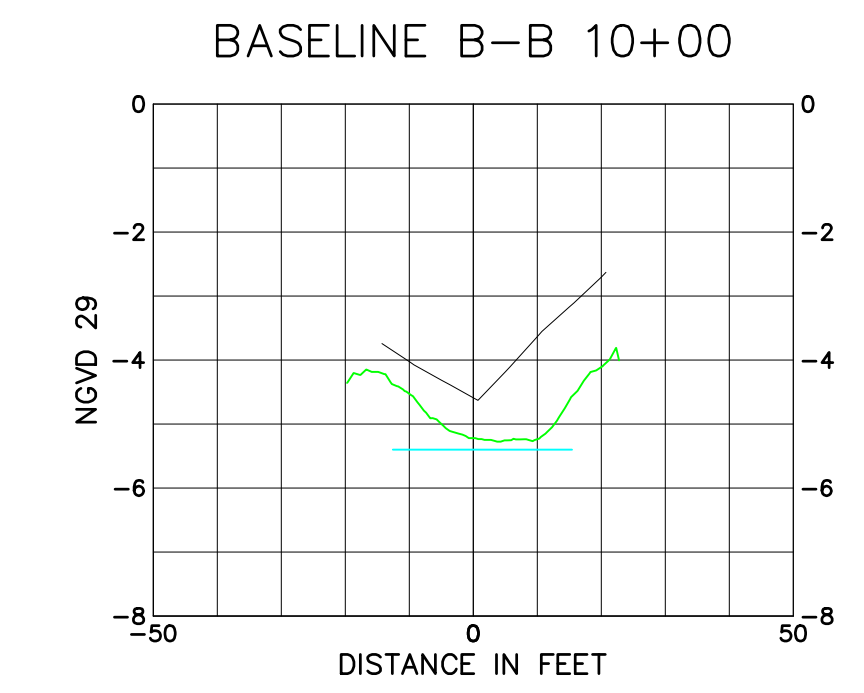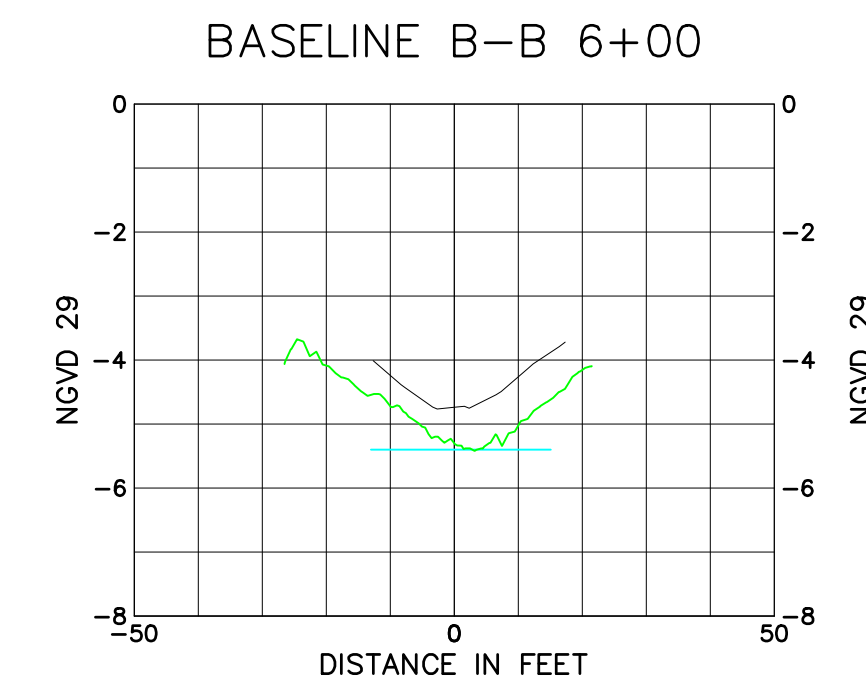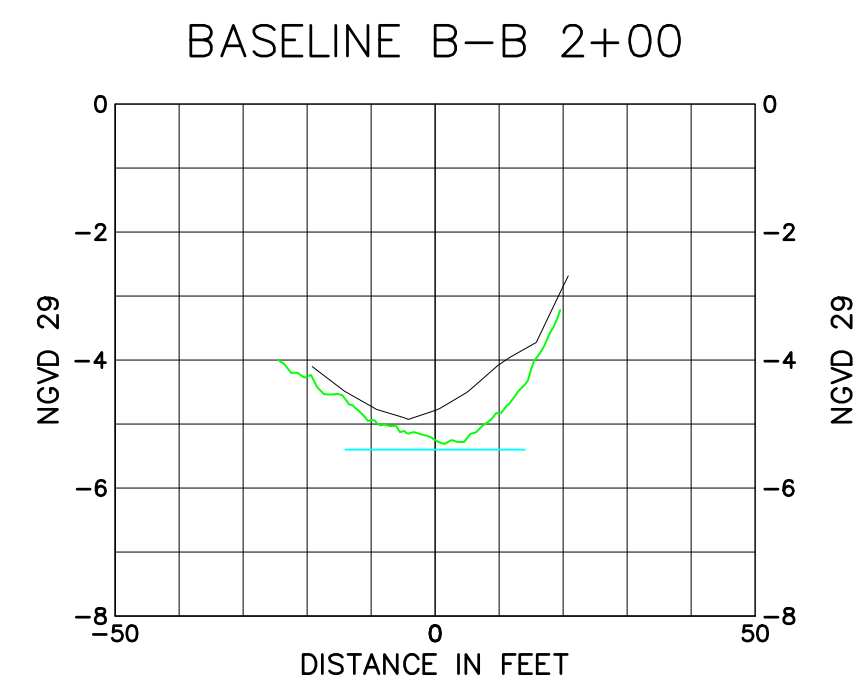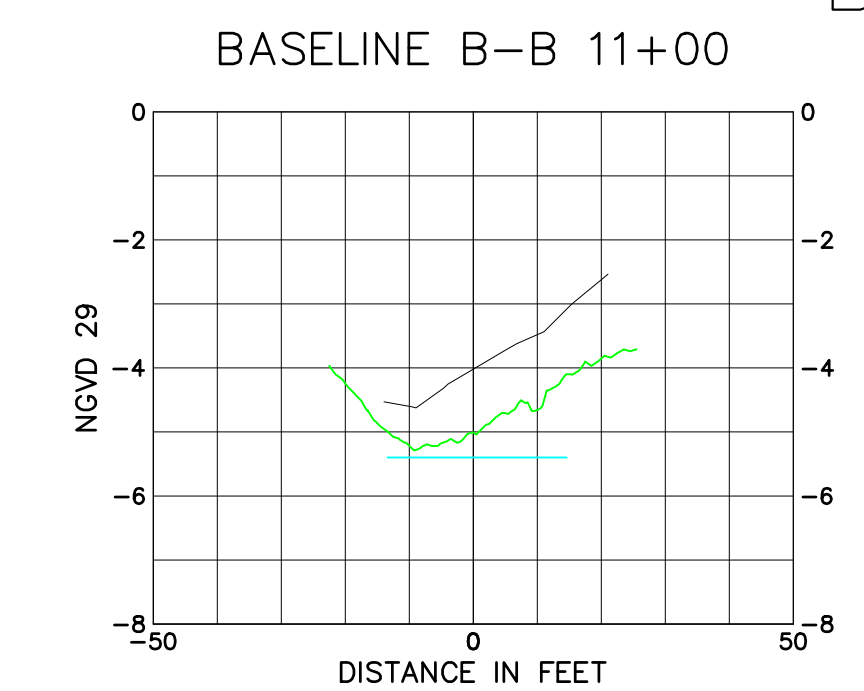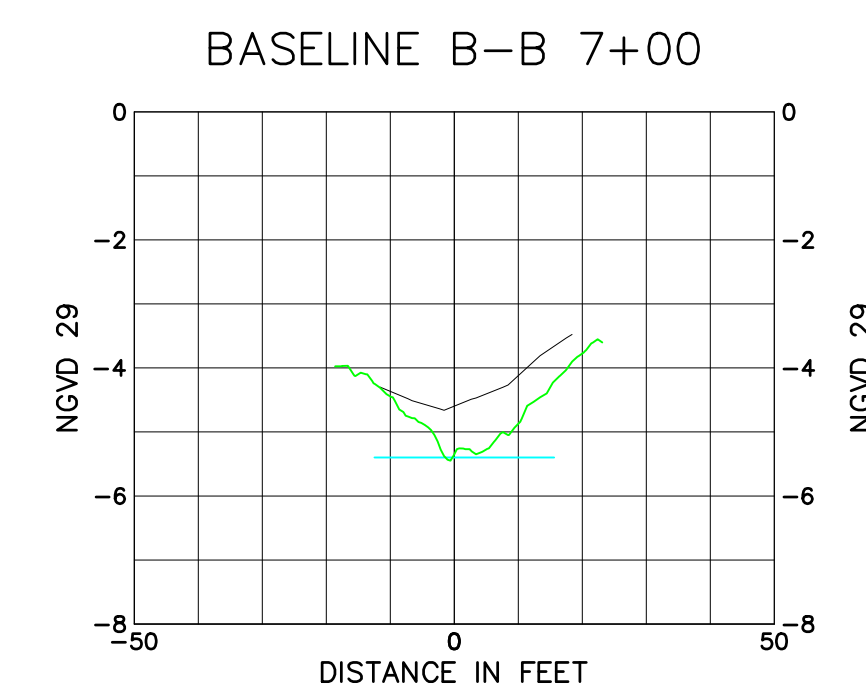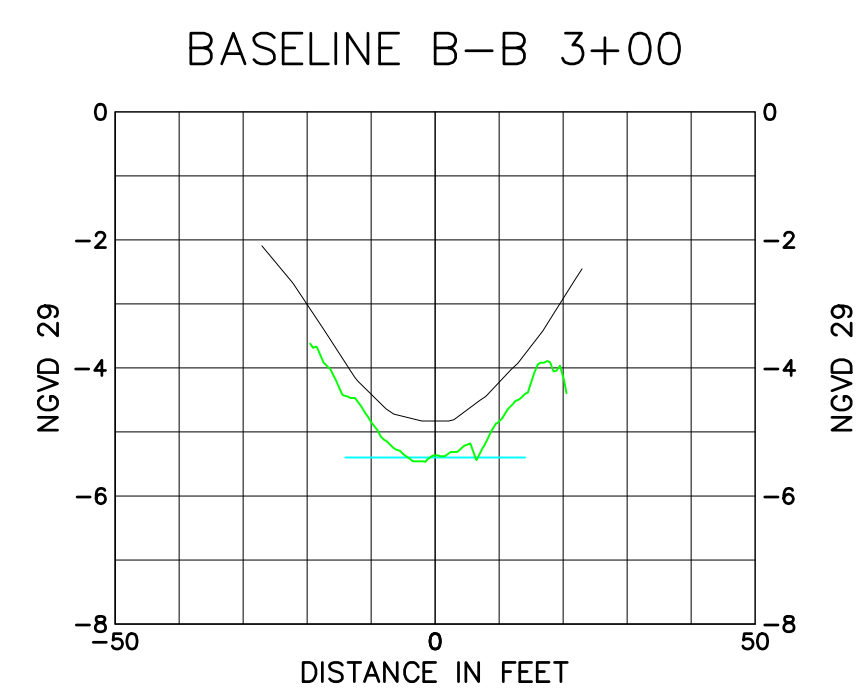

LEGEND
 — 2011/2012 DATA
 — 2011/2012 DATA
 — DESIGN DEPTH

















SEE SHEET 1 FOR NOTES

Morgan & Eklund Inc.
PROFESSIONAL SURVEY CONSULTANTS
 4909 US HIGHWAY #1 VERO BEACH, FL 32967
 PHONE: (772) 388-5364 FAX: (772) 388-3165
 1612 NW 2ND AVENUE SUITE 3 BOCA RATON, FL 33432
 PHONE: (954) 421-6882 FAX: (954) 421-0425
 JOHN R. MORGAN II, PSM
 FLORIDA CERTIFICATION #3520
 LB #4298

CERTIFICATE OF SURVEYOR - I HEREBY CERTIFY THAT THE INFORMATION SHOWN HEREON IS IN ACCORDANCE WITH A RECENT FIELD SURVEY MADE UNDER MY DIRECTION, AND THAT IT IS TRUE AND CORRECT TO THE BEST OF MY KNOWLEDGE AND BELIEF, AND MEETS THE STANDARDS OF PRACTICE AS SET FORTH BY THE FLORIDA BOARD OF PROFESSIONAL LAND SURVEYORS IN CHAPTER 54-17, FLORIDA ADMINISTRATIVE CODE, PURSUANT TO SECTION 472.027, FLORIDA STATUTES.
 JOHN R. MORGAN II, PLS
 PROFESSIONAL LAND SURVEYOR #3520
 STATE OF FLORIDA

CROSS SECTION VIEW (NGVD 29)			
BATHYMETRIC SURVEY OF EAST NAPLES BAY COLLIER COUNTY, FLORIDA - FOR - STANTEC CONSULTING SERVICES, INC.			
COMMISSION NO. 35710-1		SCALE AS SHOWN	
DATE 8/5/19		SHEET 30 of 32	
DRAWN BY LFP	CHECKED BY JRM	FIELD BOOK PAGE NO.	SEE COVER
DATE OF SURVEY 7/12/19			

BASELINE CC

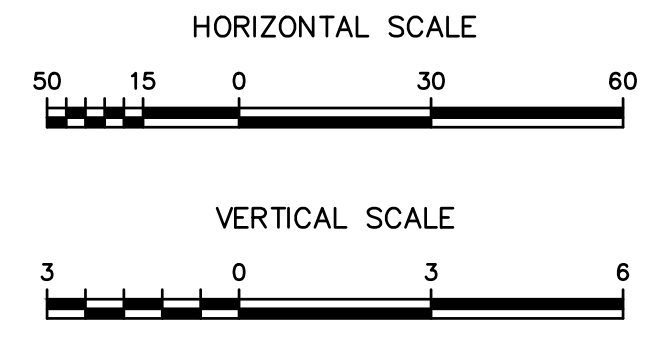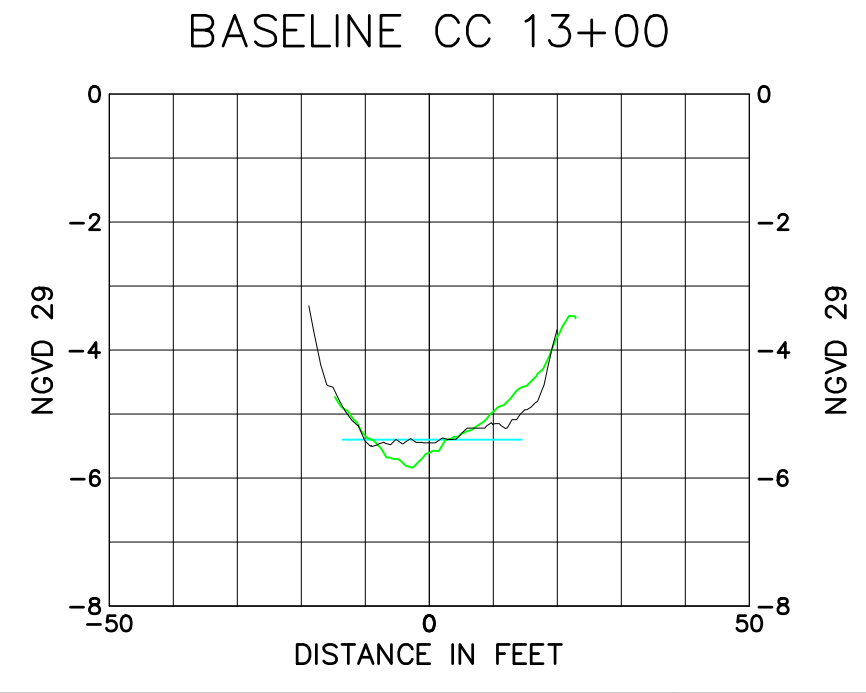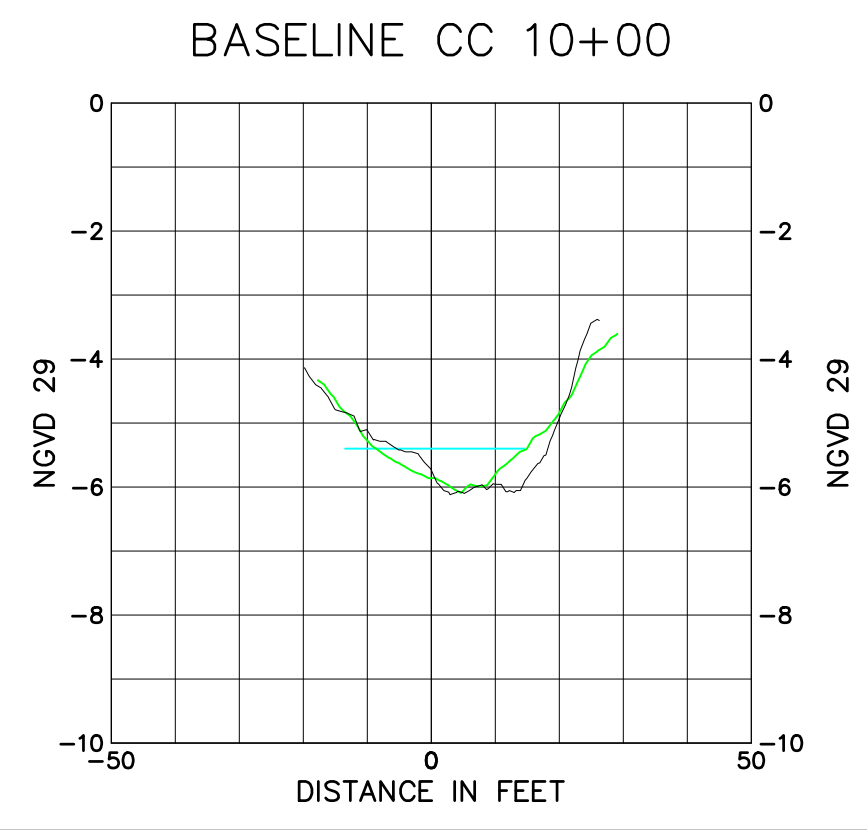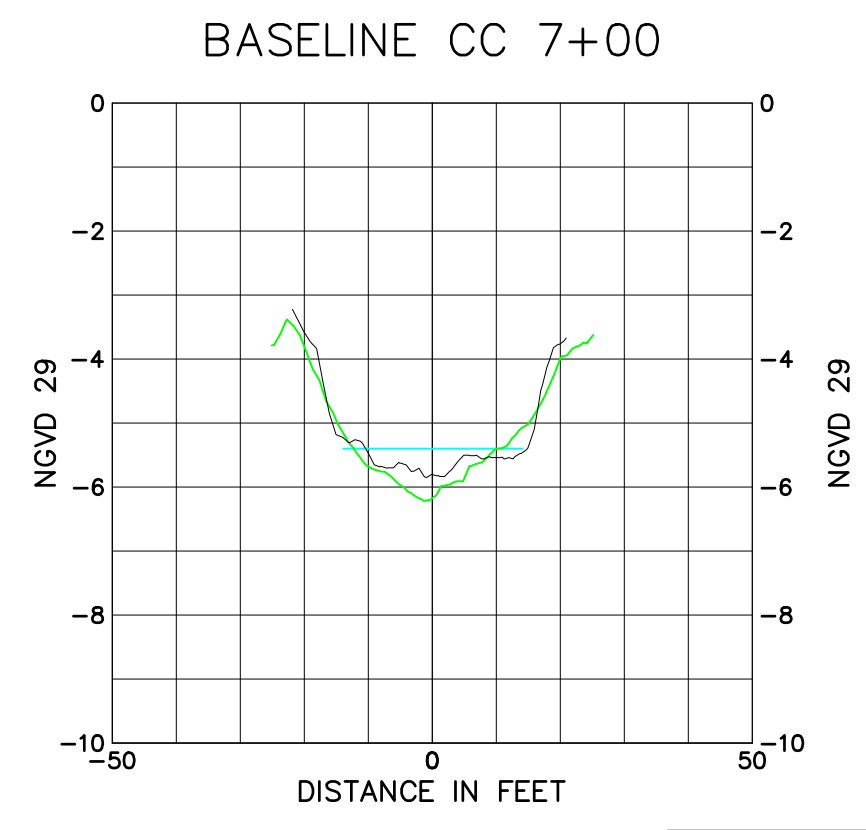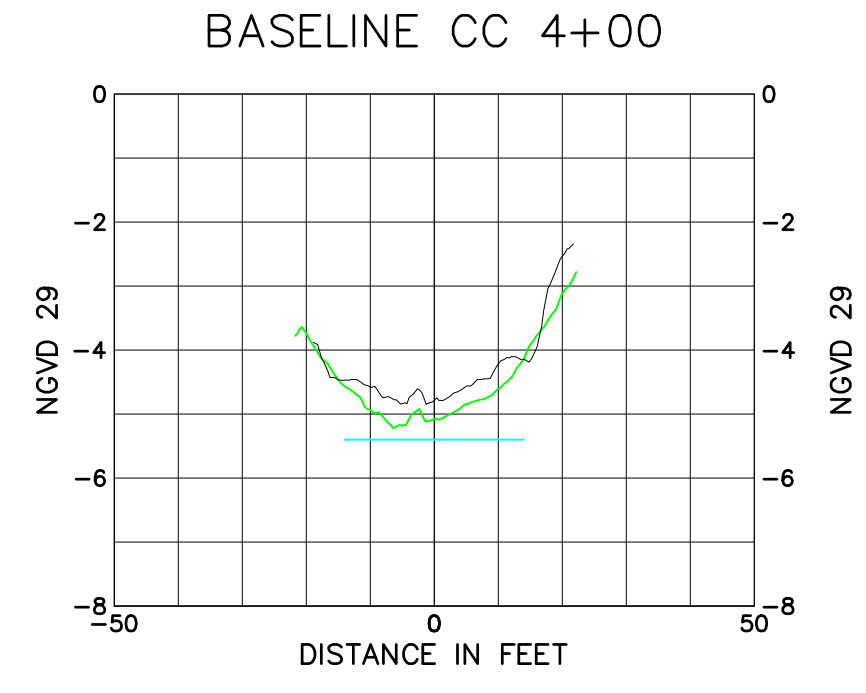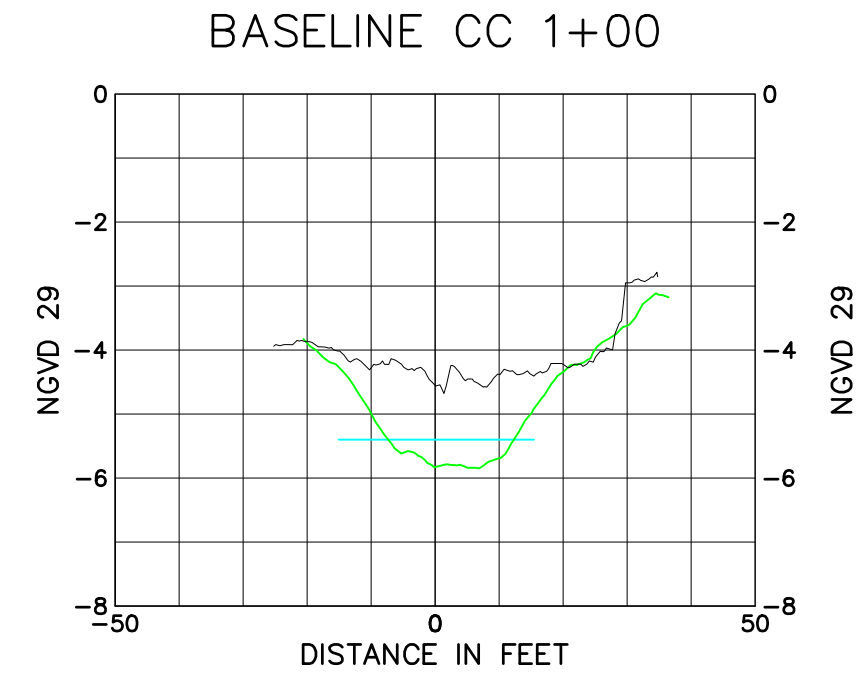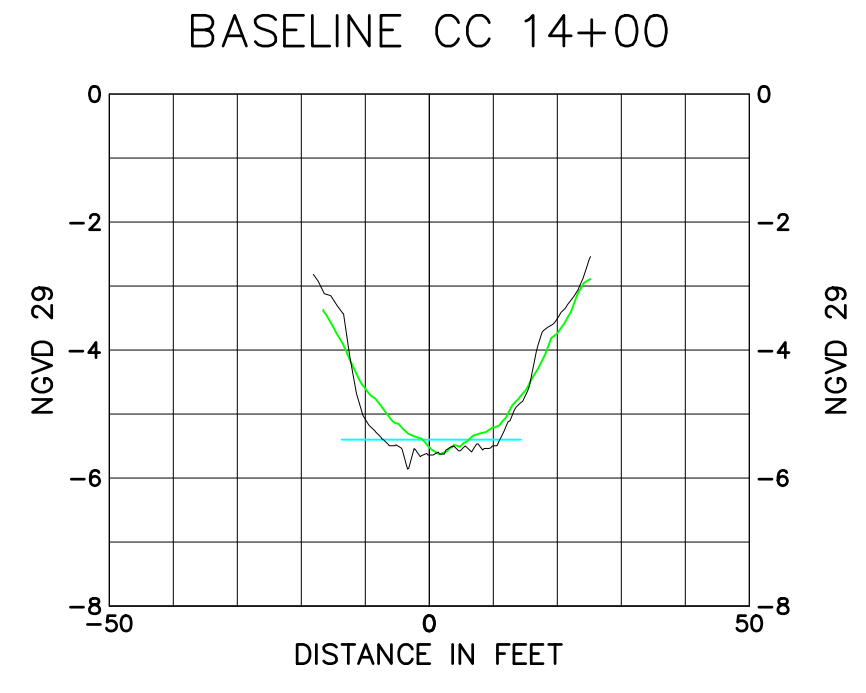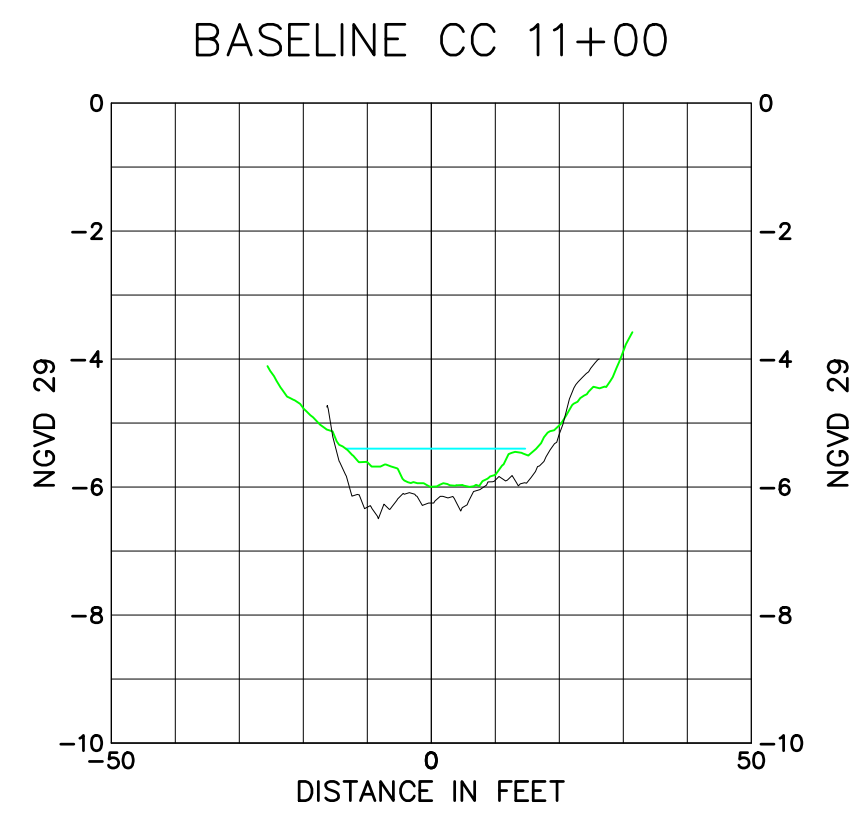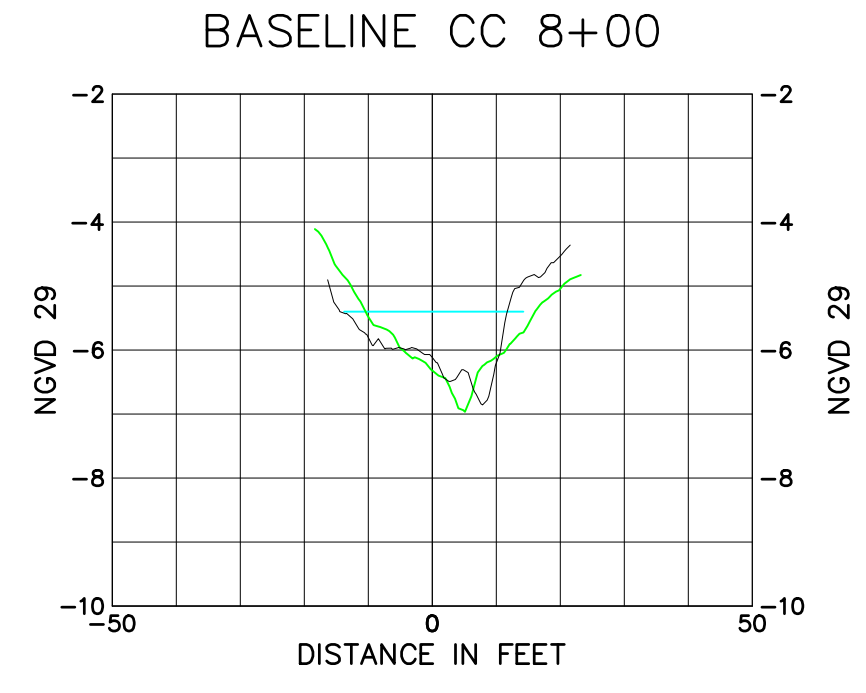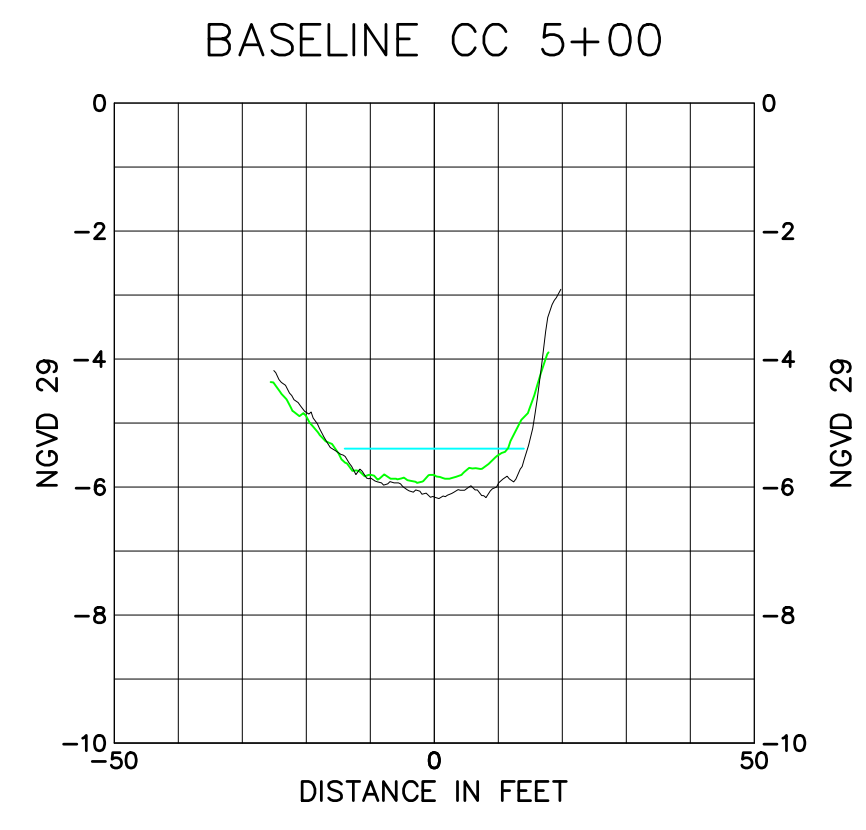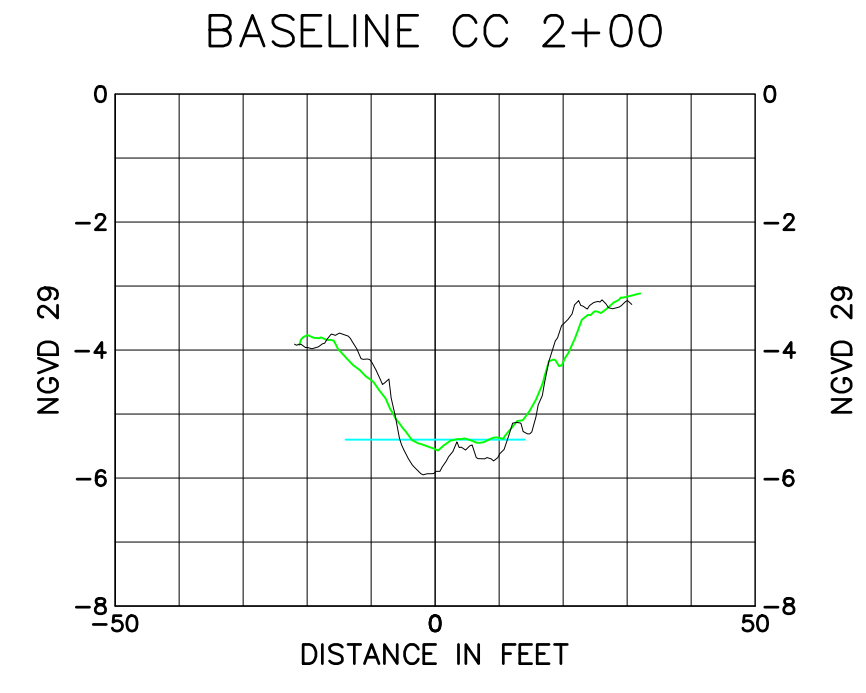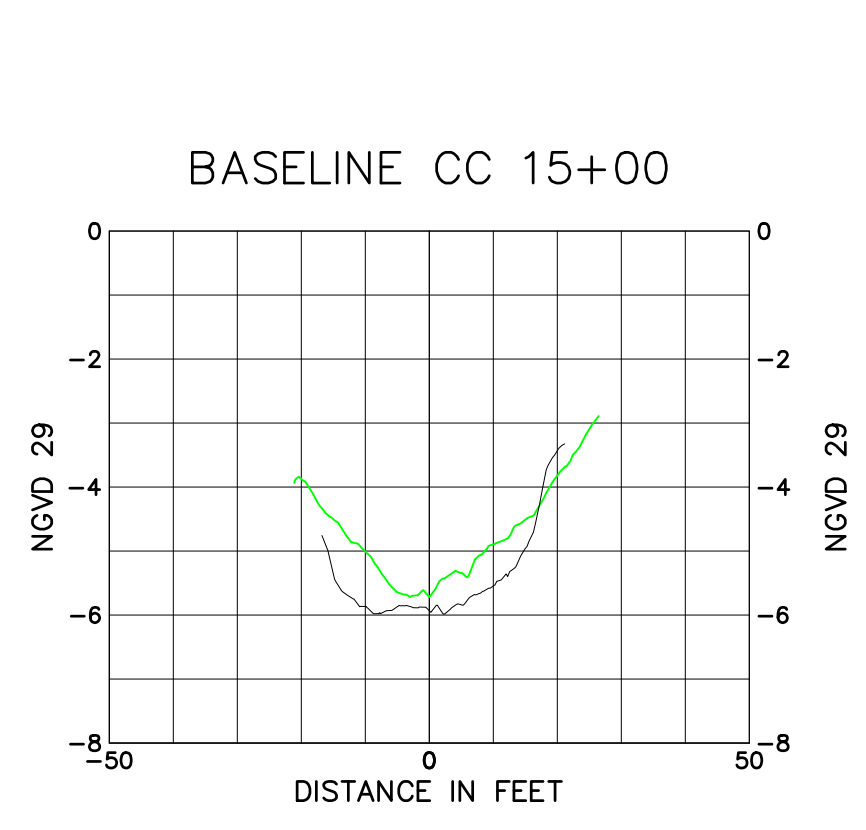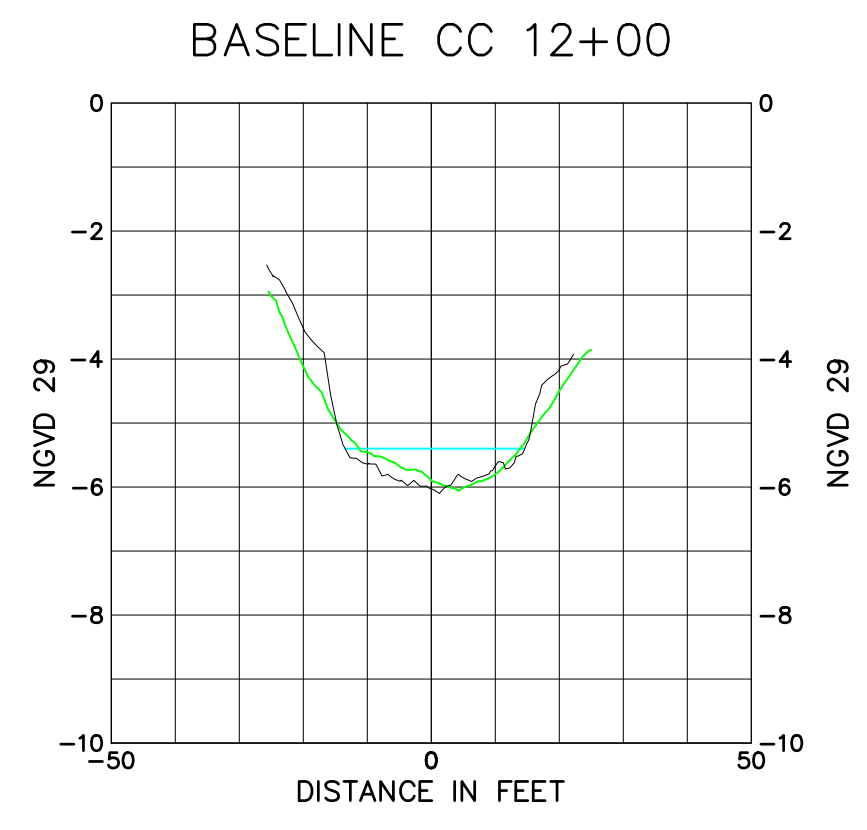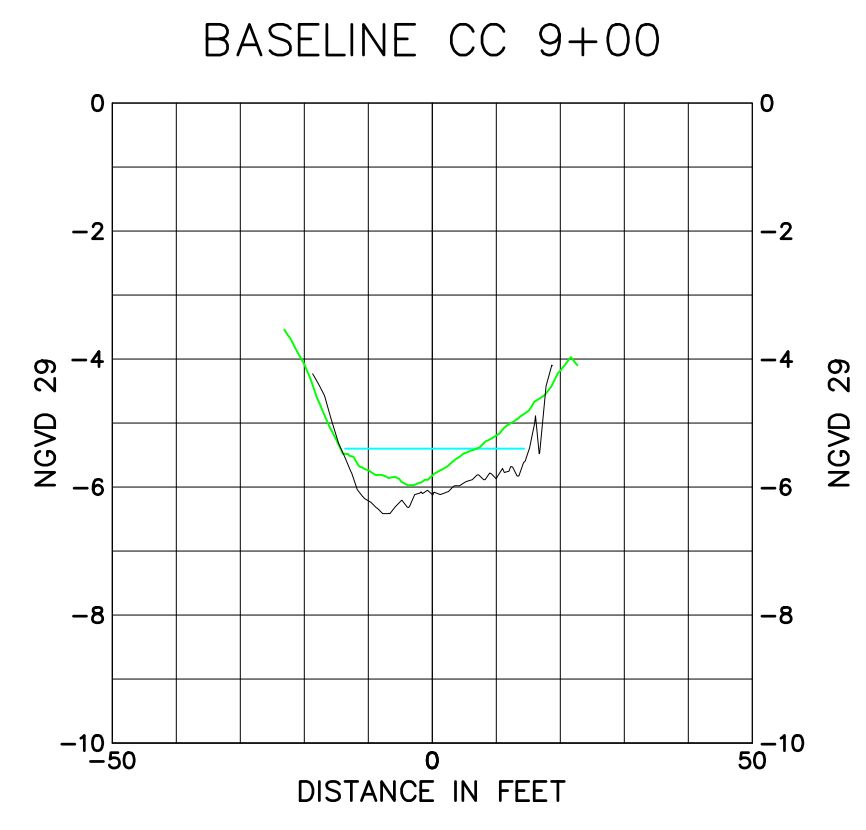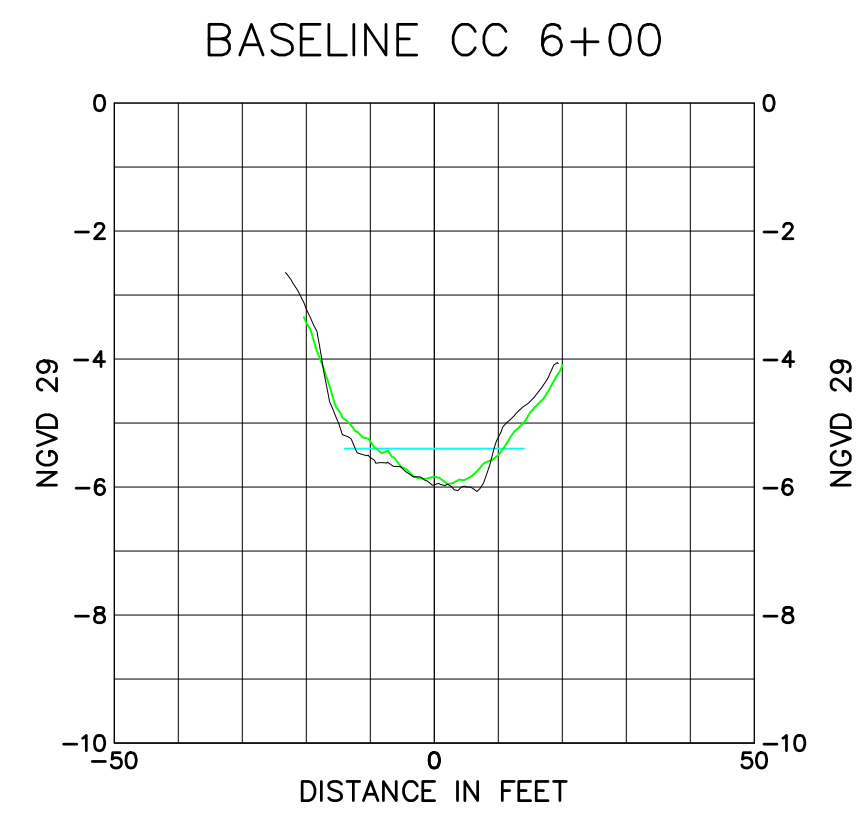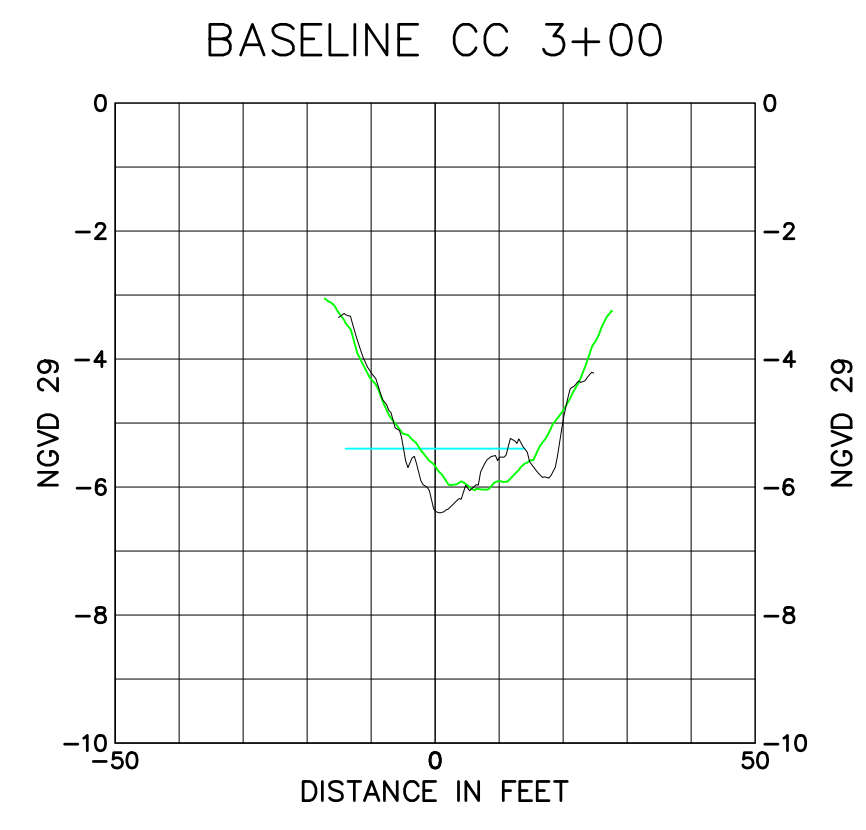

LEGEND
 ———— JULY 2019
 ———— 2011/2012 DATA
 ———— DESIGN DEPTH

SEE SHEET 1 FOR NOTES

Morgan & Eklund Inc.
PROFESSIONAL SURVEY CONSULTANTS

4909 US HIGHWAY #1
 VERO BEACH, FL 32967
 PHONE: (772) 388-5364
 FAX: (772) 388-3165

1612 NW 2ND AVENUE
 SUITE 3
 BOCA RATON, FL 33432
 PHONE: (954) 421-6882
 FAX: (954) 421-0425

LB #4298
















JOHN R. MORGAN II, PSM
 FLORIDA CERTIFICATION #3520

CERTIFICATE OF SURVEYOR - I HEREBY CERTIFY THAT THE INFORMATION SHOWN HEREON IS IN ACCORDANCE WITH A RECENT FIELD SURVEY MADE UNDER MY DIRECTION, AND THAT IT IS TRUE AND CORRECT TO THE BEST OF MY KNOWLEDGE AND BELIEF, AND MEETS THE STANDARDS OF PRACTICE AS SET FORTH BY THE FLORIDA BOARD OF PROFESSIONAL LAND SURVEYORS IN CHAPTER 54-17, FLORIDA ADMINISTRATIVE CODE, PURSUANT TO SECTION 472.027, FLORIDA STATUTES.

JOHN R. MORGAN II, PLS
 PROFESSIONAL LAND SURVEYOR #3520
 STATE OF FLORIDA

CROSS SECTION VIEW (NGVD 29)			
BATHYMETRIC SURVEY OF EAST NAPLES BAY COLLIER COUNTY, FLORIDA - FOR - STANTEC CONSULTING SERVICES, INC.			
COMMISSION NO. 35710-1	SCALE AS SHOWN	DATE 8/5/19	SHEET 31 of 32
DRAWN BY LFP	CHECKED BY JRM	FIELD BOOK PAGE NO.	SEE COVER
		DATE OF SURVEY 7/12/19	

BASELINE DD

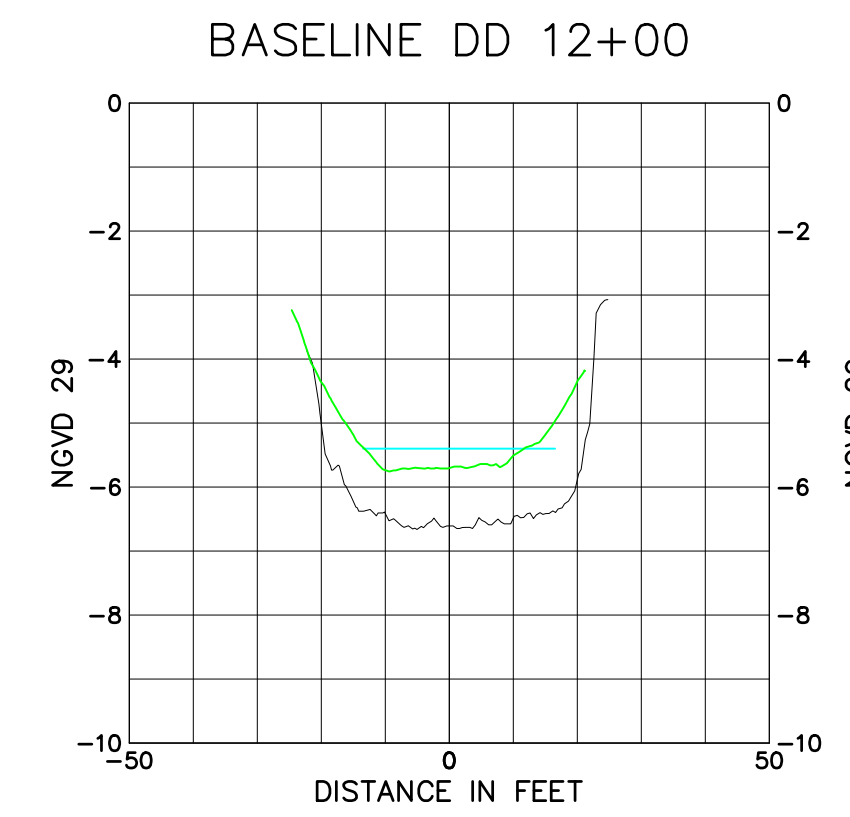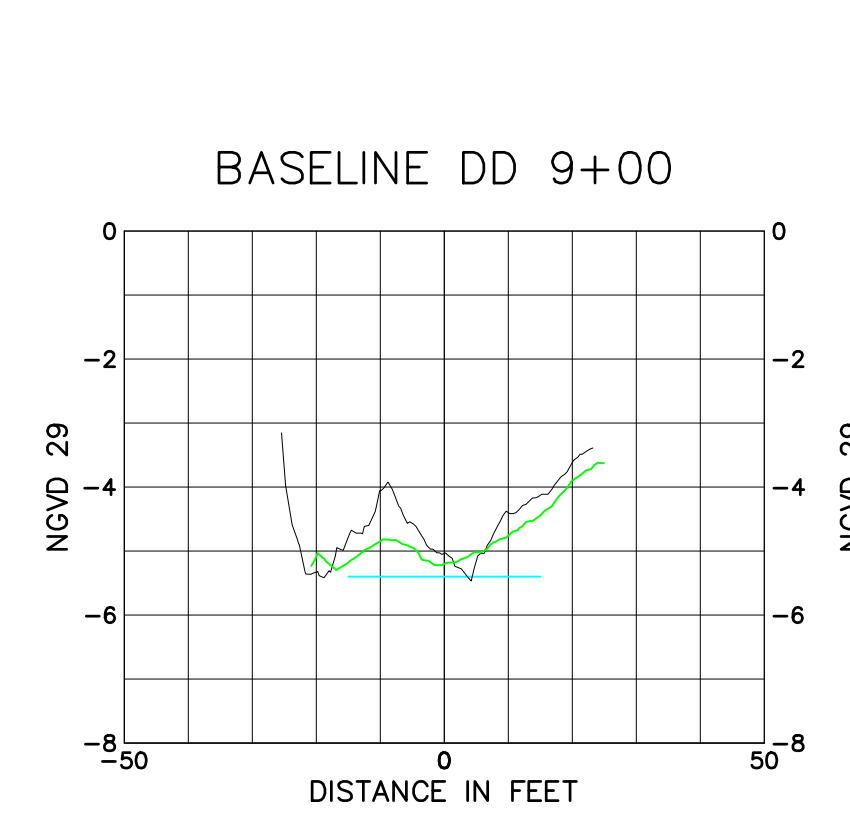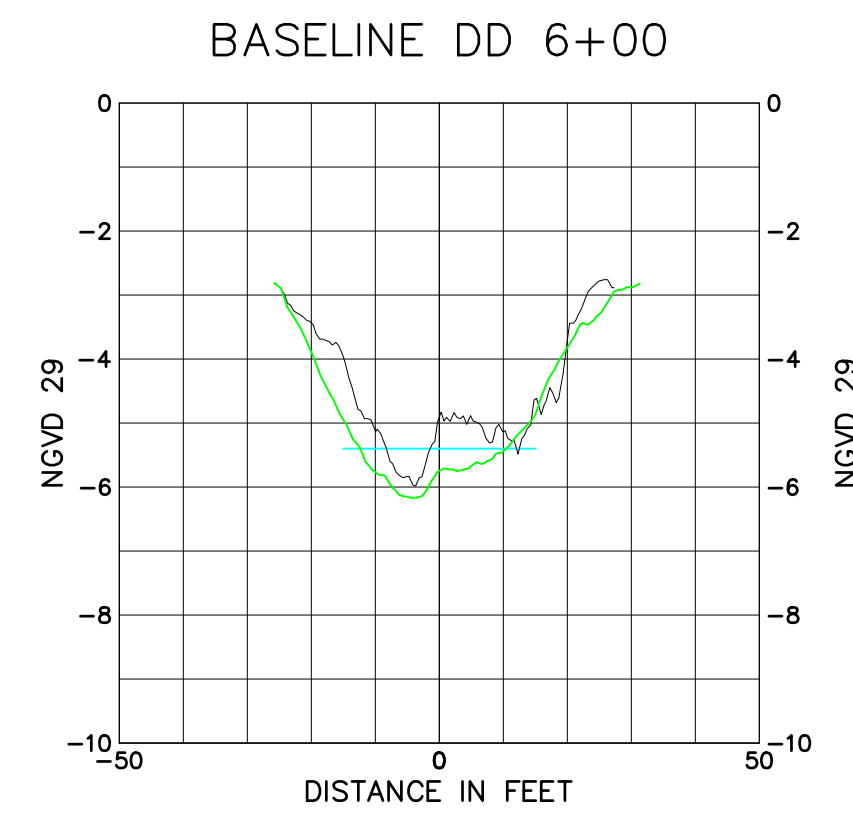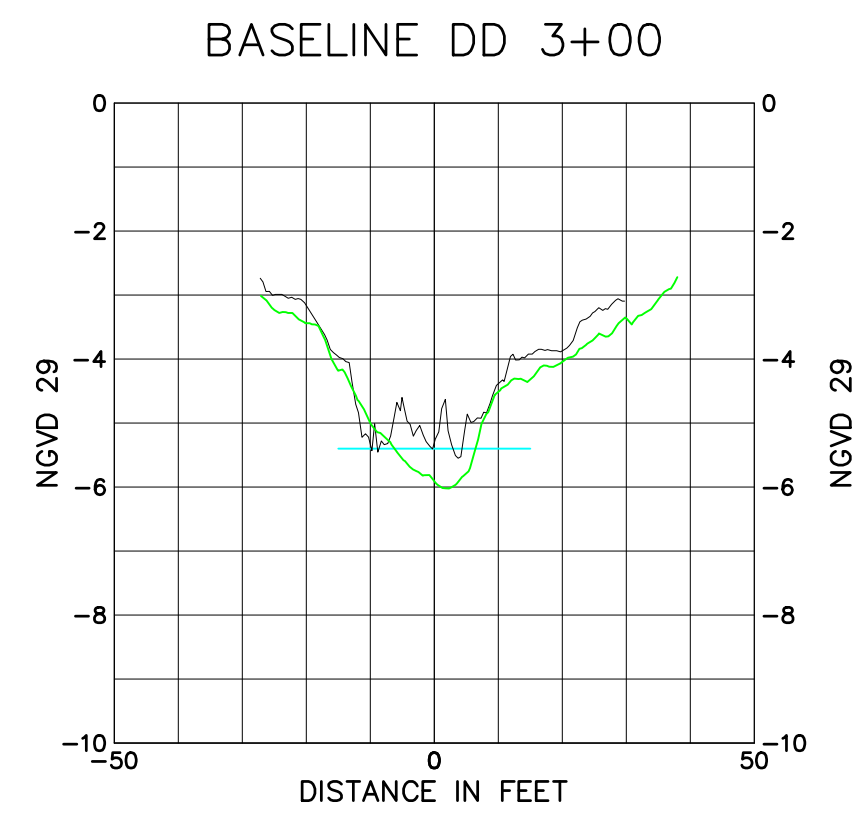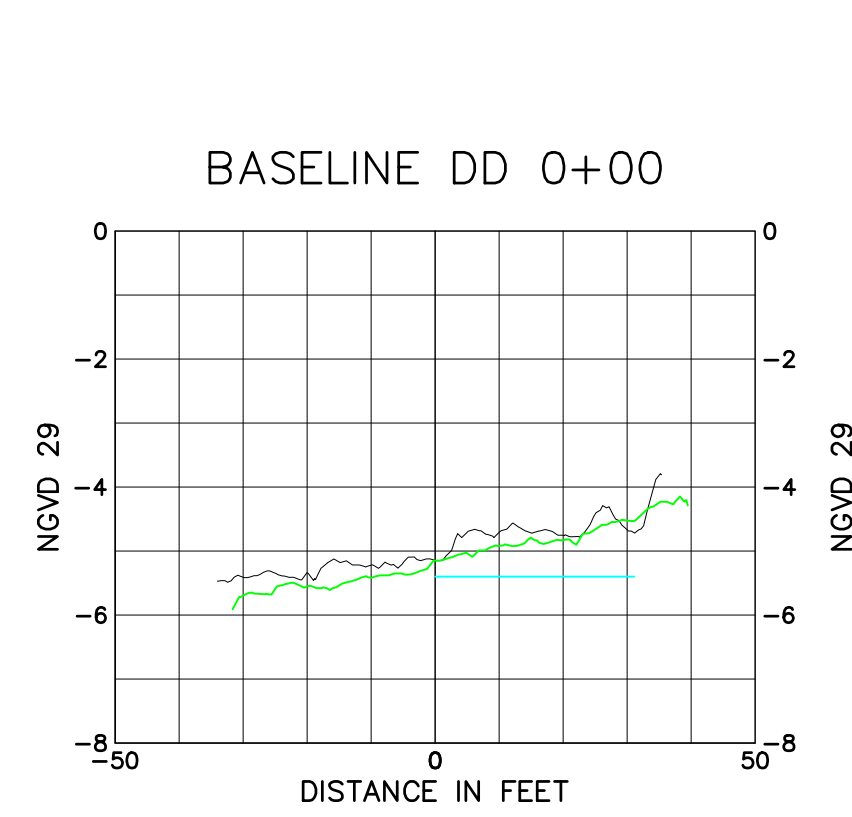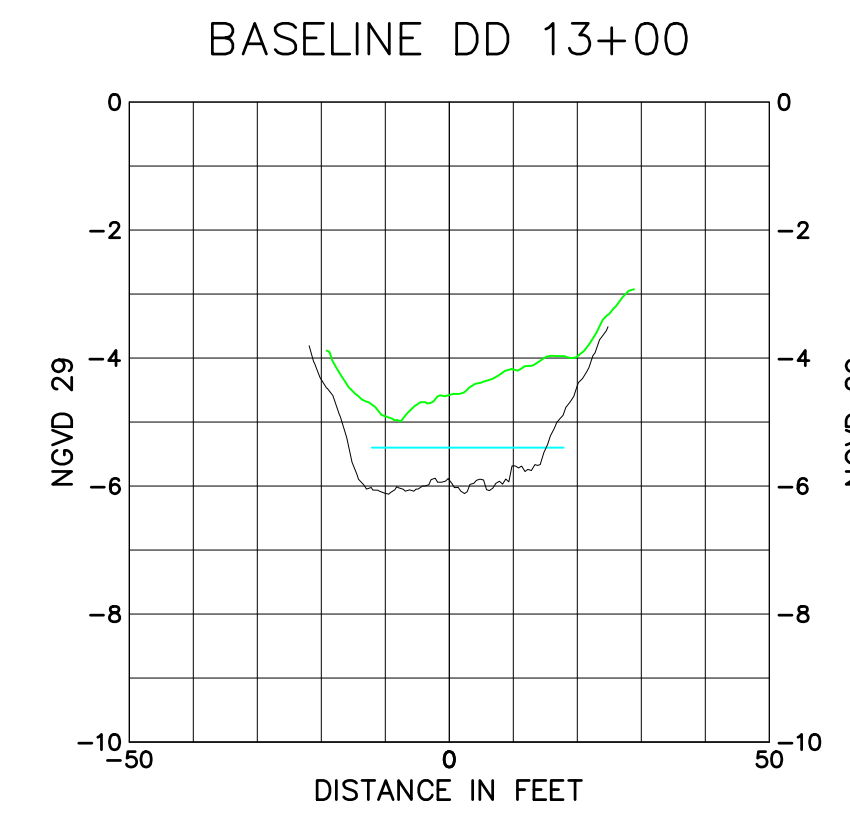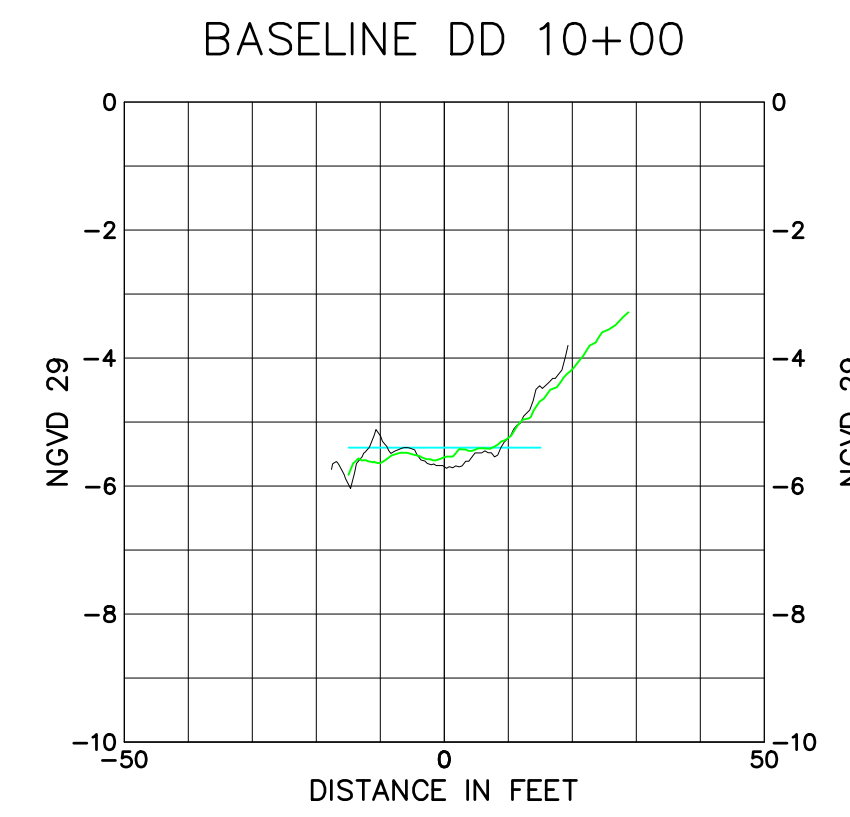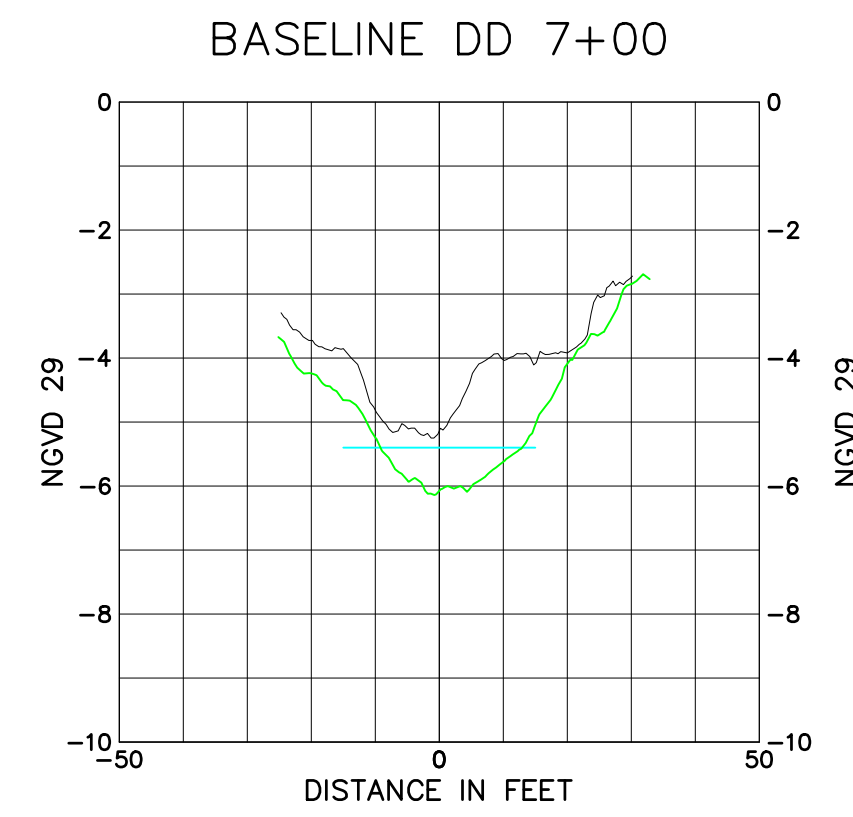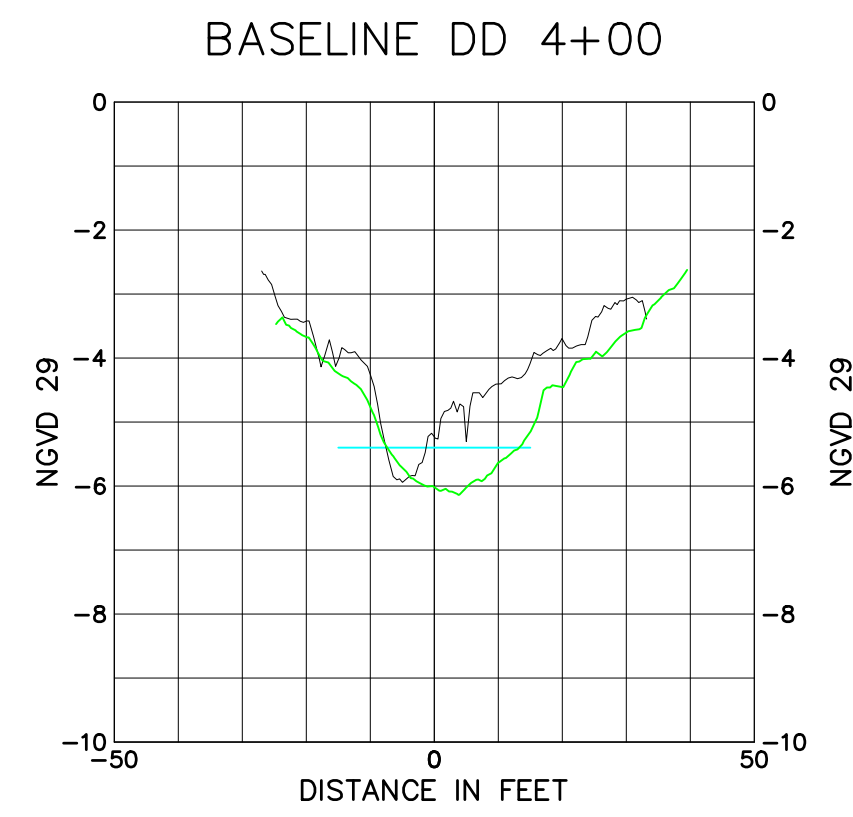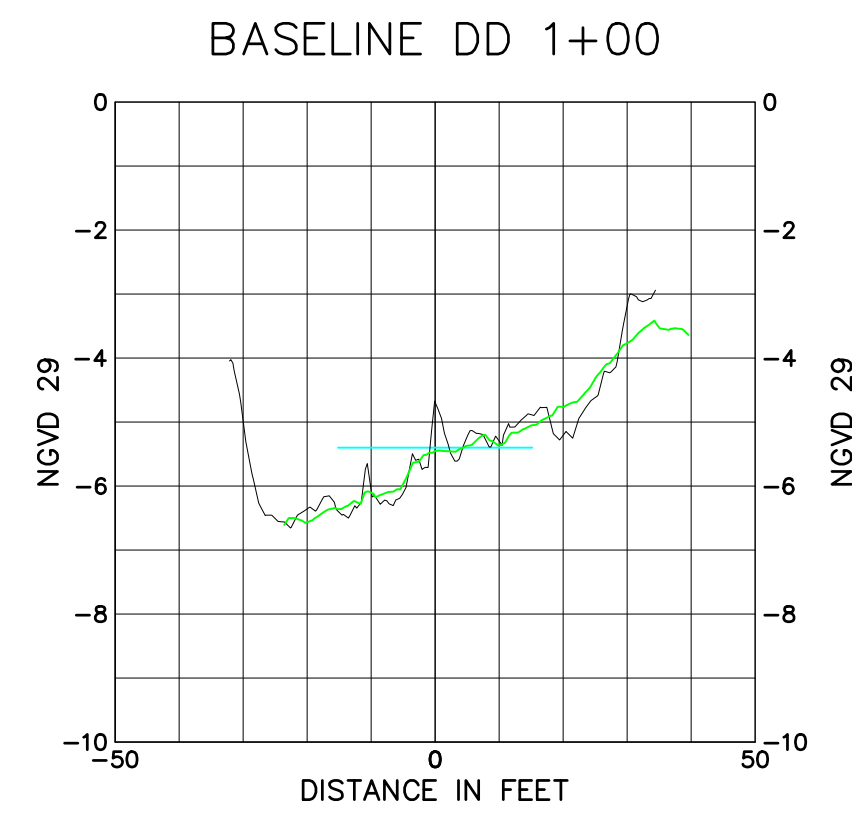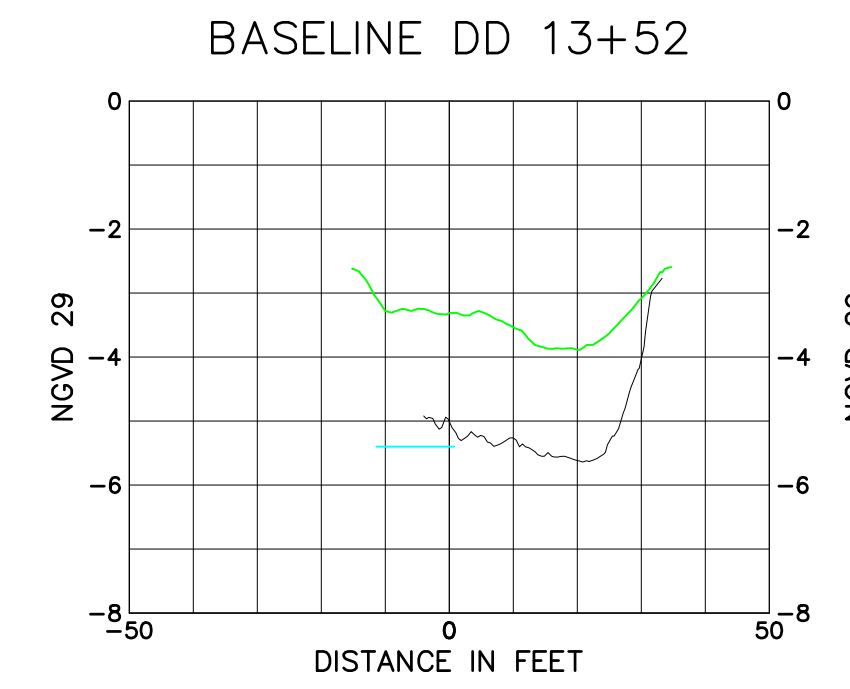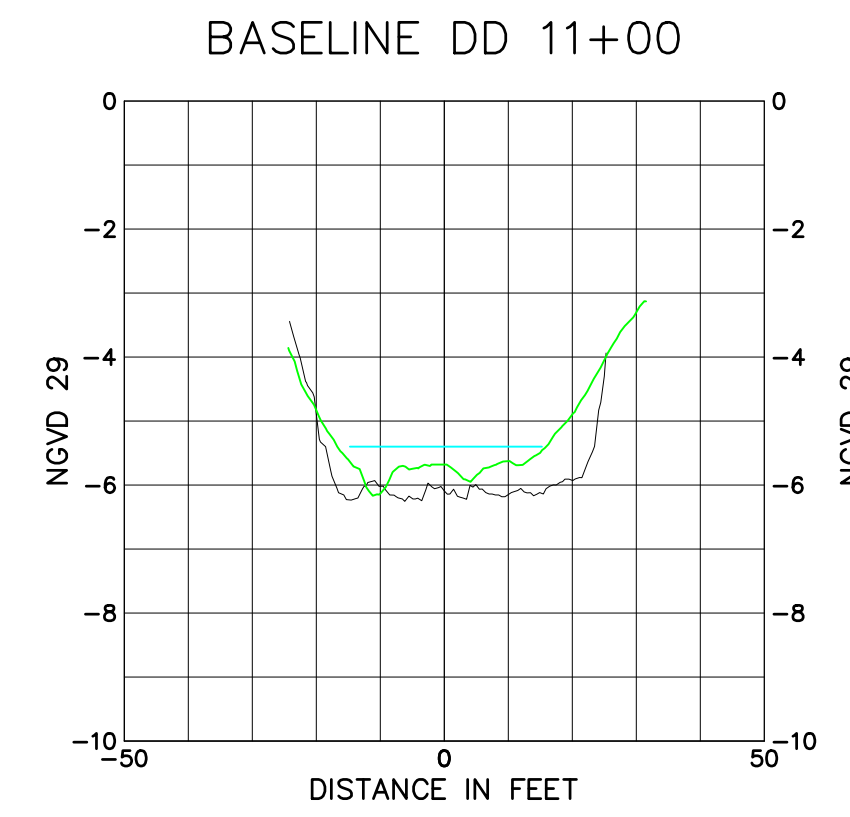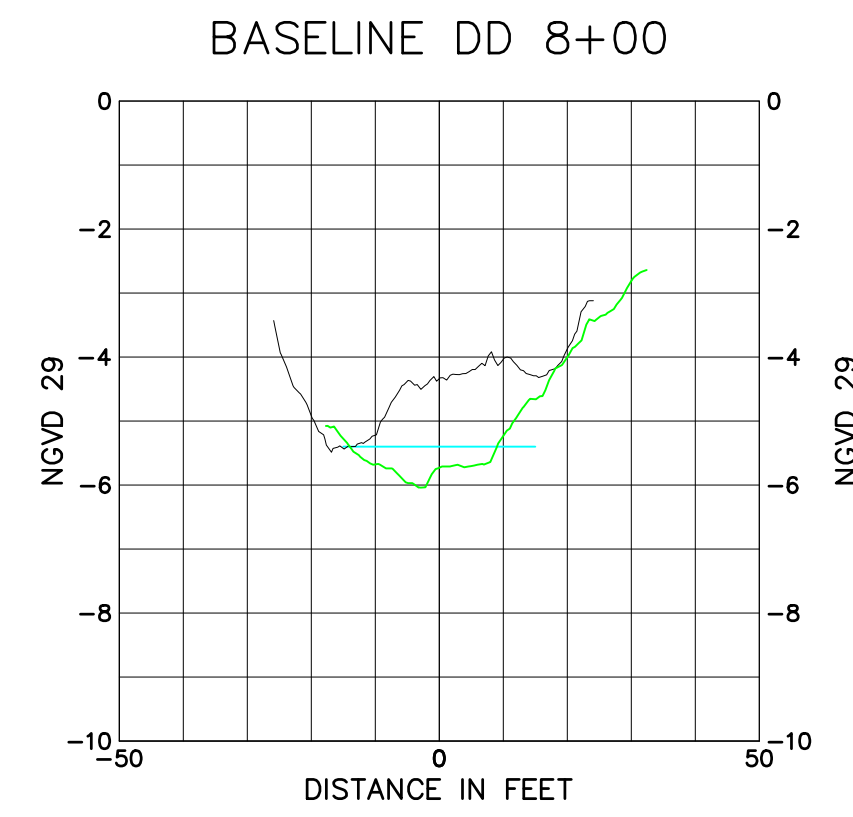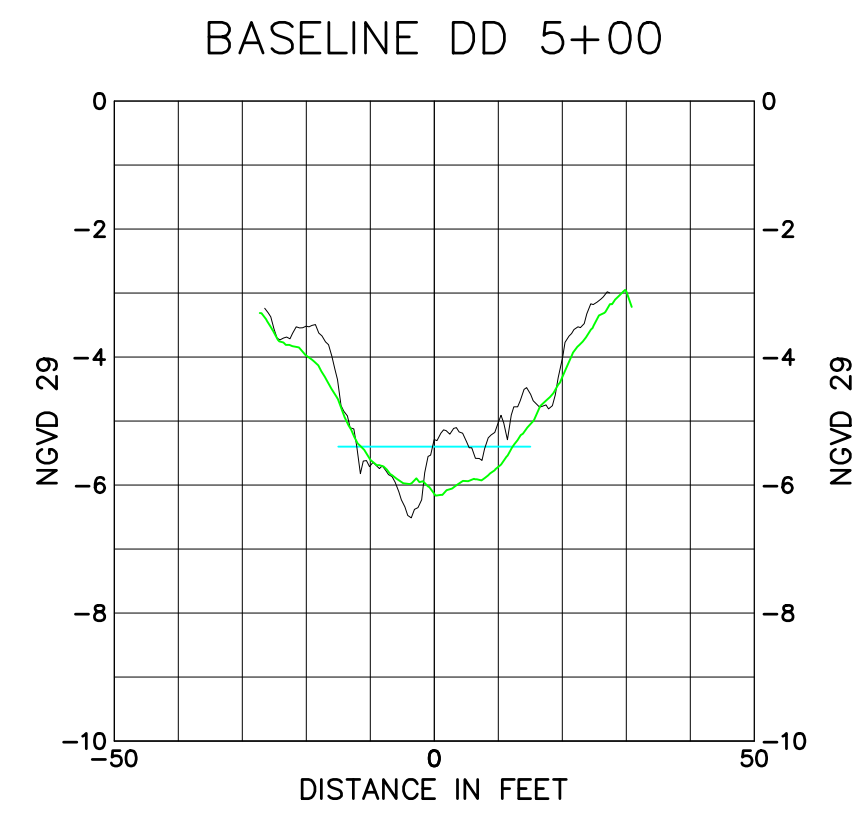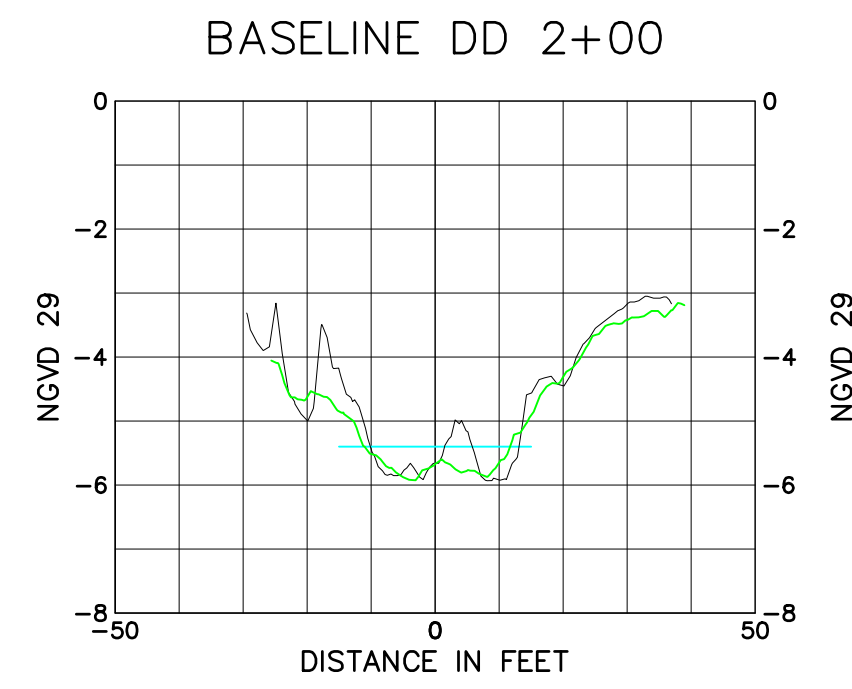


CROSS SECTION VIEW (NGVD 29)

BATHYMETRIC SURVEY OF EAST NAPLES BAY
COLLIER COUNTY, FLORIDA
- FOR -
STANTEC CONSULTING SERVICES, INC.

COMMISSION NO.
35710-1
SCALE
AS SHOWN
DATE
8/5/19

DRAWN BY: LFP
CHECKED BY: JRM
FIELD BOOK PAGE NO.:
SEE COVER
DATE OF SURVEY: 7/12/19

SHEET 32 of 32

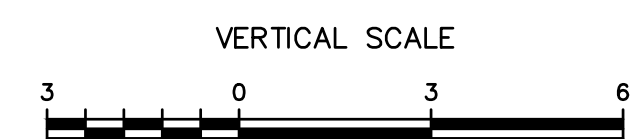

LEGEND
— JULY 2019
— 2011/2012 DATA
— DESIGN DEPTH

SEE SHEET 1 FOR NOTES



JOHN R. MORGAN II, PSM
FLORIDA CERTIFICATION #3520

Morgan & Eklund Inc.
PROFESSIONAL SURVEY CONSULTANTS
 4909 US HIGHWAY #1
VERO BEACH, FL 32967
PHONE: (772) 388-5364
FAX: (772) 388-3165
 1612 NW 2ND AVENUE
SUITE 3
BOCA RATON, FL 33432
PHONE: (954) 421-6882
FAX: (954) 421-0425
 LB #4298

CERTIFICATE OF SURVEYOR - I HEREBY CERTIFY THAT THE INFORMATION SHOWN HEREON IS IN ACCORDANCE WITH A RECENT FIELD SURVEY MADE UNDER MY DIRECTION, AND THAT IT IS TRUE AND CORRECT TO THE BEST OF MY KNOWLEDGE AND BELIEF, AND MEETS THE STANDARDS OF PRACTICE AS SET FORTH BY THE FLORIDA BOARD OF PROFESSIONAL LAND SURVEYORS IN CHAPTER 64-17, FLORIDA ADMINISTRATIVE CODE, PURSUANT TO SECTION 472.027, FLORIDA STATUTES.

JOHN R. MORGAN II, PLS
PROFESSIONAL LAND SURVEYOR #3520
STATE OF FLORIDA