



User Name: starr1685  
 Drawing Name: M:\Projects\East Naples Bay - 2013 Phase II\DWG\Buoy Drawings 22x34\C-100.dwg  
 Aug 27, 2015 - 10:38am

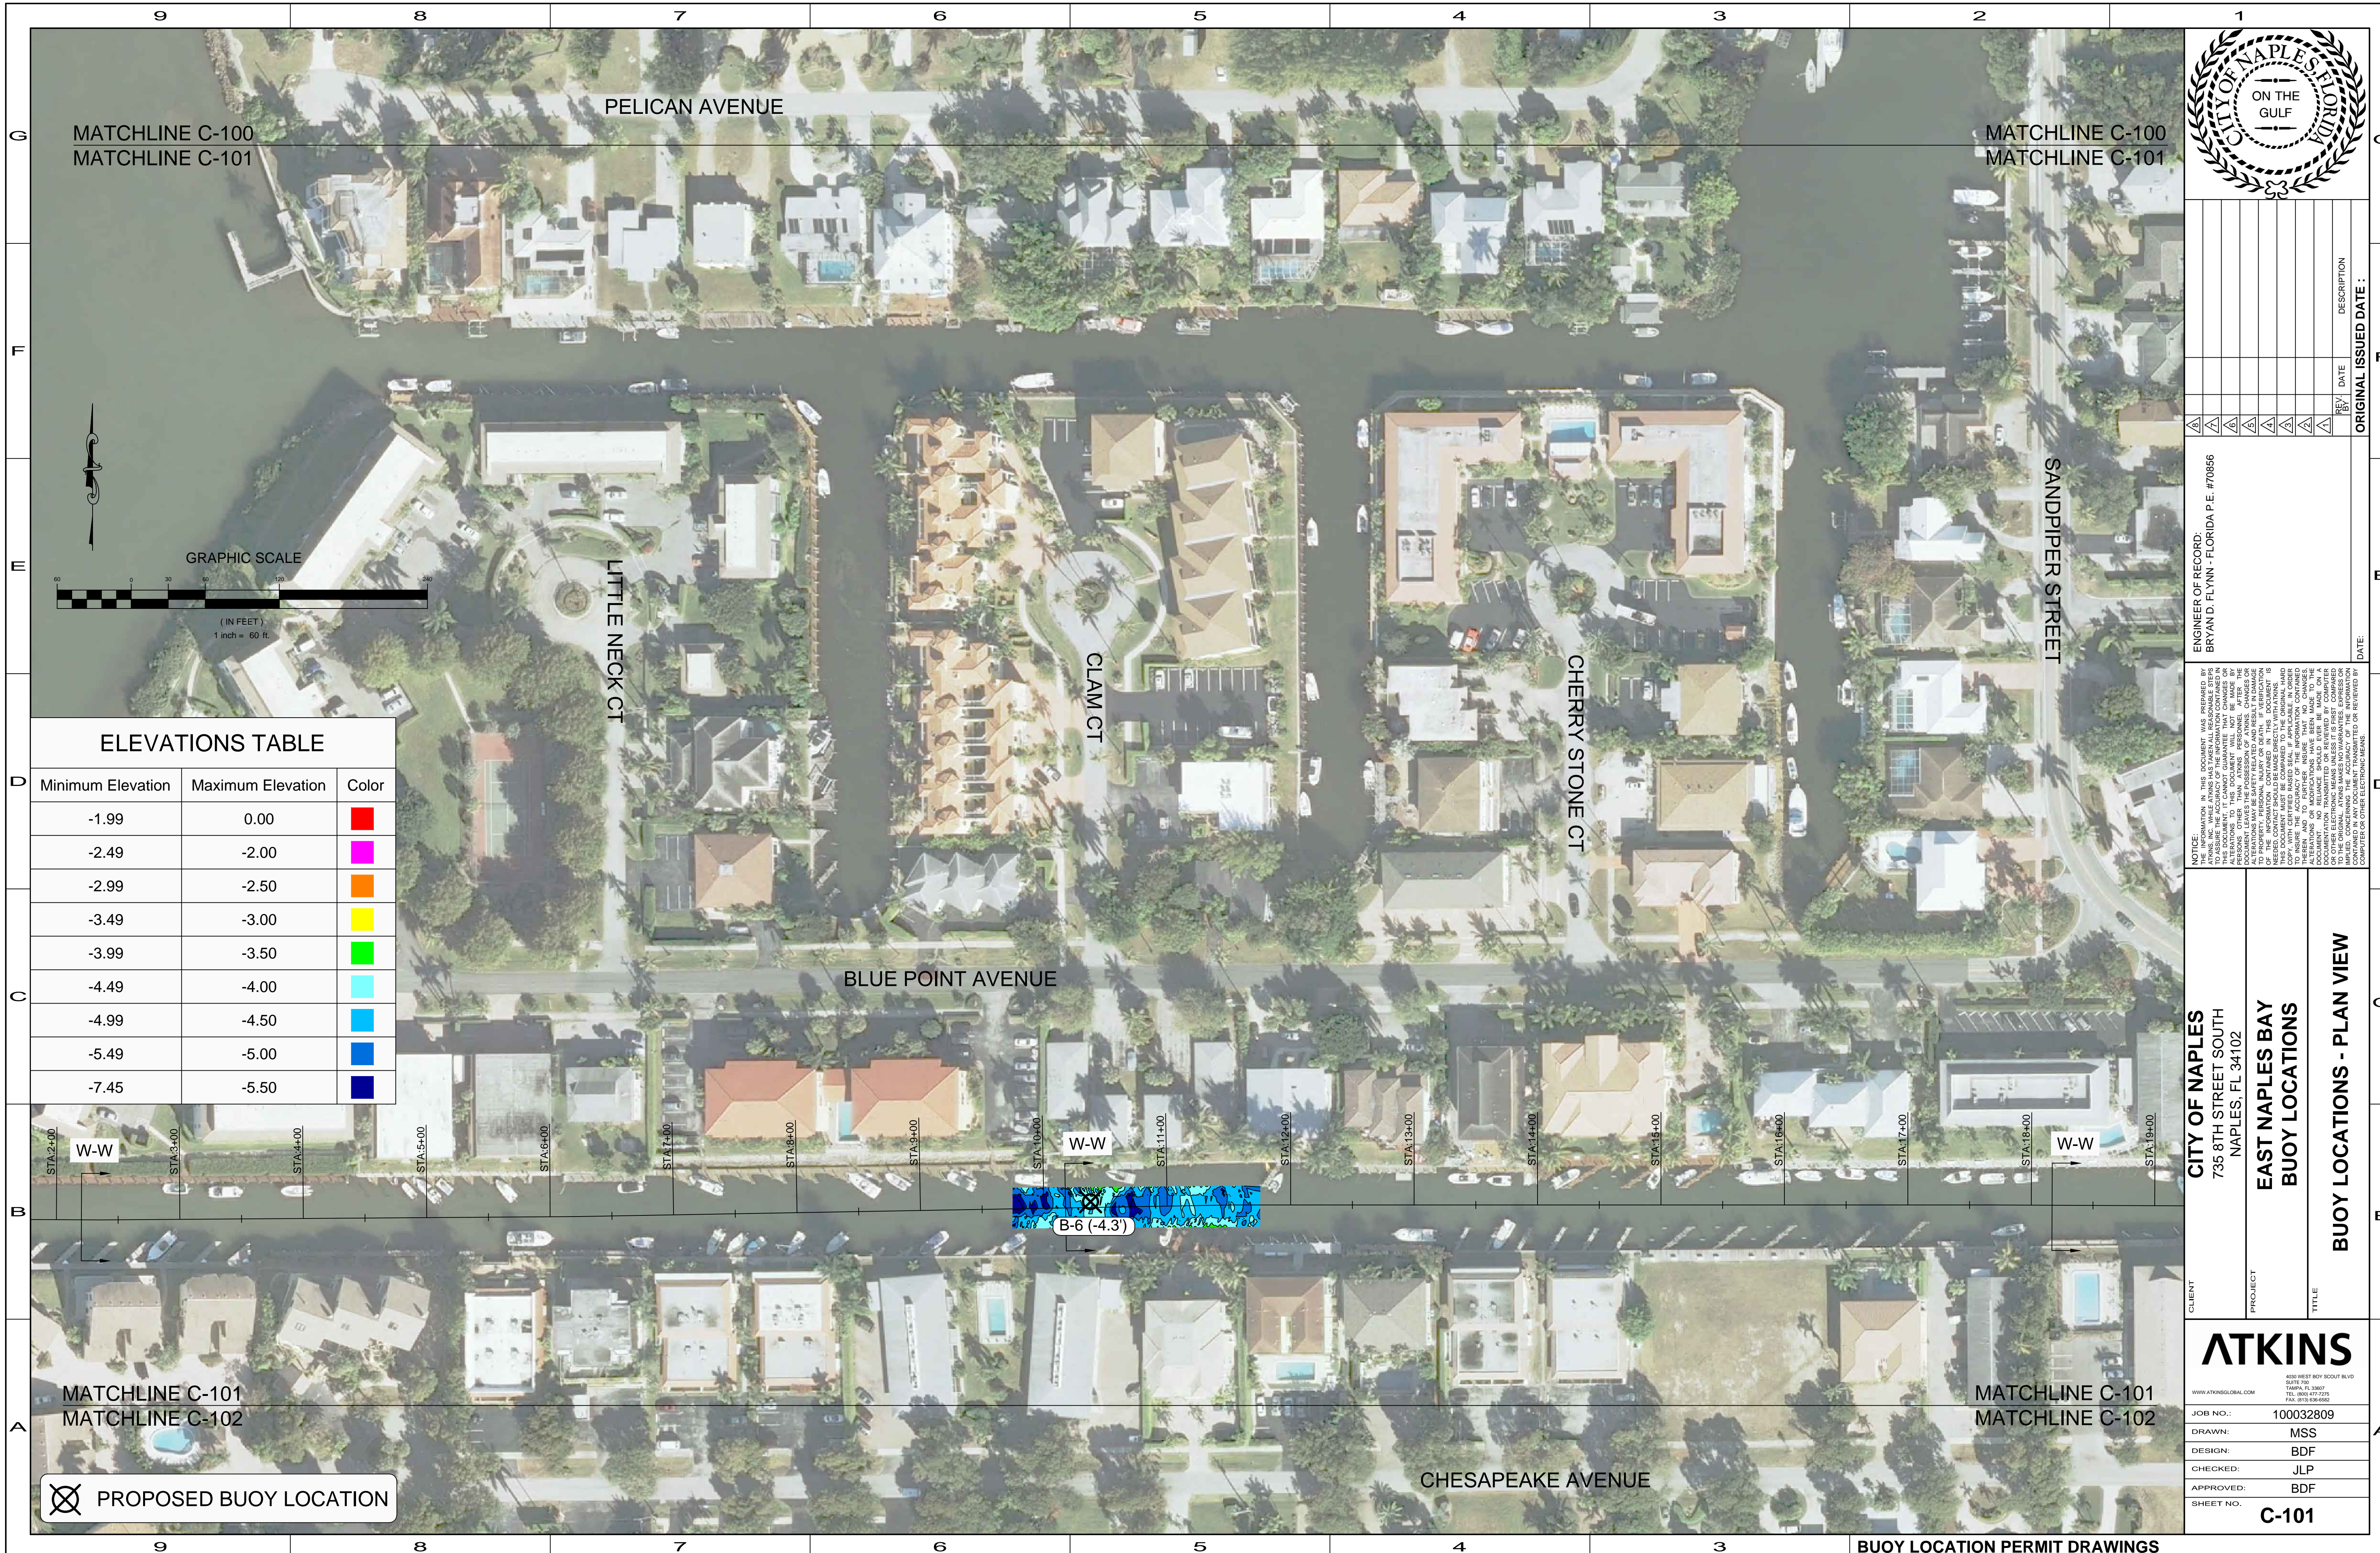

ELEVATIONS TABLE

Minimum Elevation	Maximum Elevation	Color
-1.99	0.00	Red
-2.49	-2.00	Magenta
-2.99	-2.50	Orange
-3.49	-3.00	Yellow
-3.99	-3.50	Light Green
-4.49	-4.00	Cyan
-4.99	-4.50	Blue
-5.49	-5.00	Dark Blue
-7.45	-5.50	Dark Blue

⊗ PROPOSED BUOY LOCATION

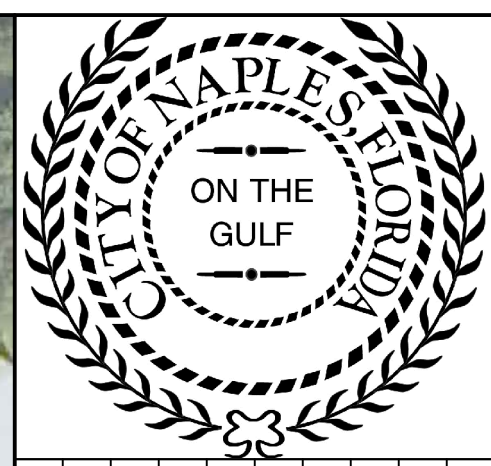

REV	DATE	DESCRIPTION

ENGINEER OF RECORD:  
 BRYAN D. FLYNN - FLORIDA P.E. #70866

NOTICE: THE INFORMATION IN THIS DOCUMENT WAS PREPARED BY AN INDEPENDENT PROFESSIONAL ENGINEER IN ACCORDANCE WITH THE PROFESSIONAL ENGINEERING ACT OF 1948, AS AMENDED. THIS DOCUMENT IS NOT TO BE USED FOR ANY OTHER PURPOSES WITHOUT THE WRITTEN CONSENT OF THE ENGINEER OF RECORD. THE ENGINEER OF RECORD DOES NOT WARRANT THE ACCURACY OF THE INFORMATION CONTAINED HEREIN. THE USER OF THIS DOCUMENT ASSUMES ALL LIABILITY FOR ANY DAMAGE OR INJURY RESULTING FROM THE USE OF THIS DOCUMENT.

CLIENT: CITY OF NAPLES  
 735 8TH STREET SOUTH  
 NAPLES, FL 34102

PROJECT: EAST NAPLES BAY  
 BUOY LOCATIONS

TITLE: BUOY LOCATIONS - PLAN VIEW

**ATKINS**  
 400 WEST ROY SCOTT BLVD  
 SUITE 700  
 TAMPA, FL 33607  
 TEL: 800.471.2275  
 FAX: 813.284.6522

JOB NO.: 100032809

DRAWN: MSS

DESIGN: BDF

CHECKED: JLP

APPROVED: BDF

SHEET NO. C-101