



User Name: star1685
 Drawing Name: M:\Projects\East Naples Bay - 2013 Phase II\DWG\Buoy Drawings 225341C-100.dwg
 Aug 27, 2015 - 10:40am

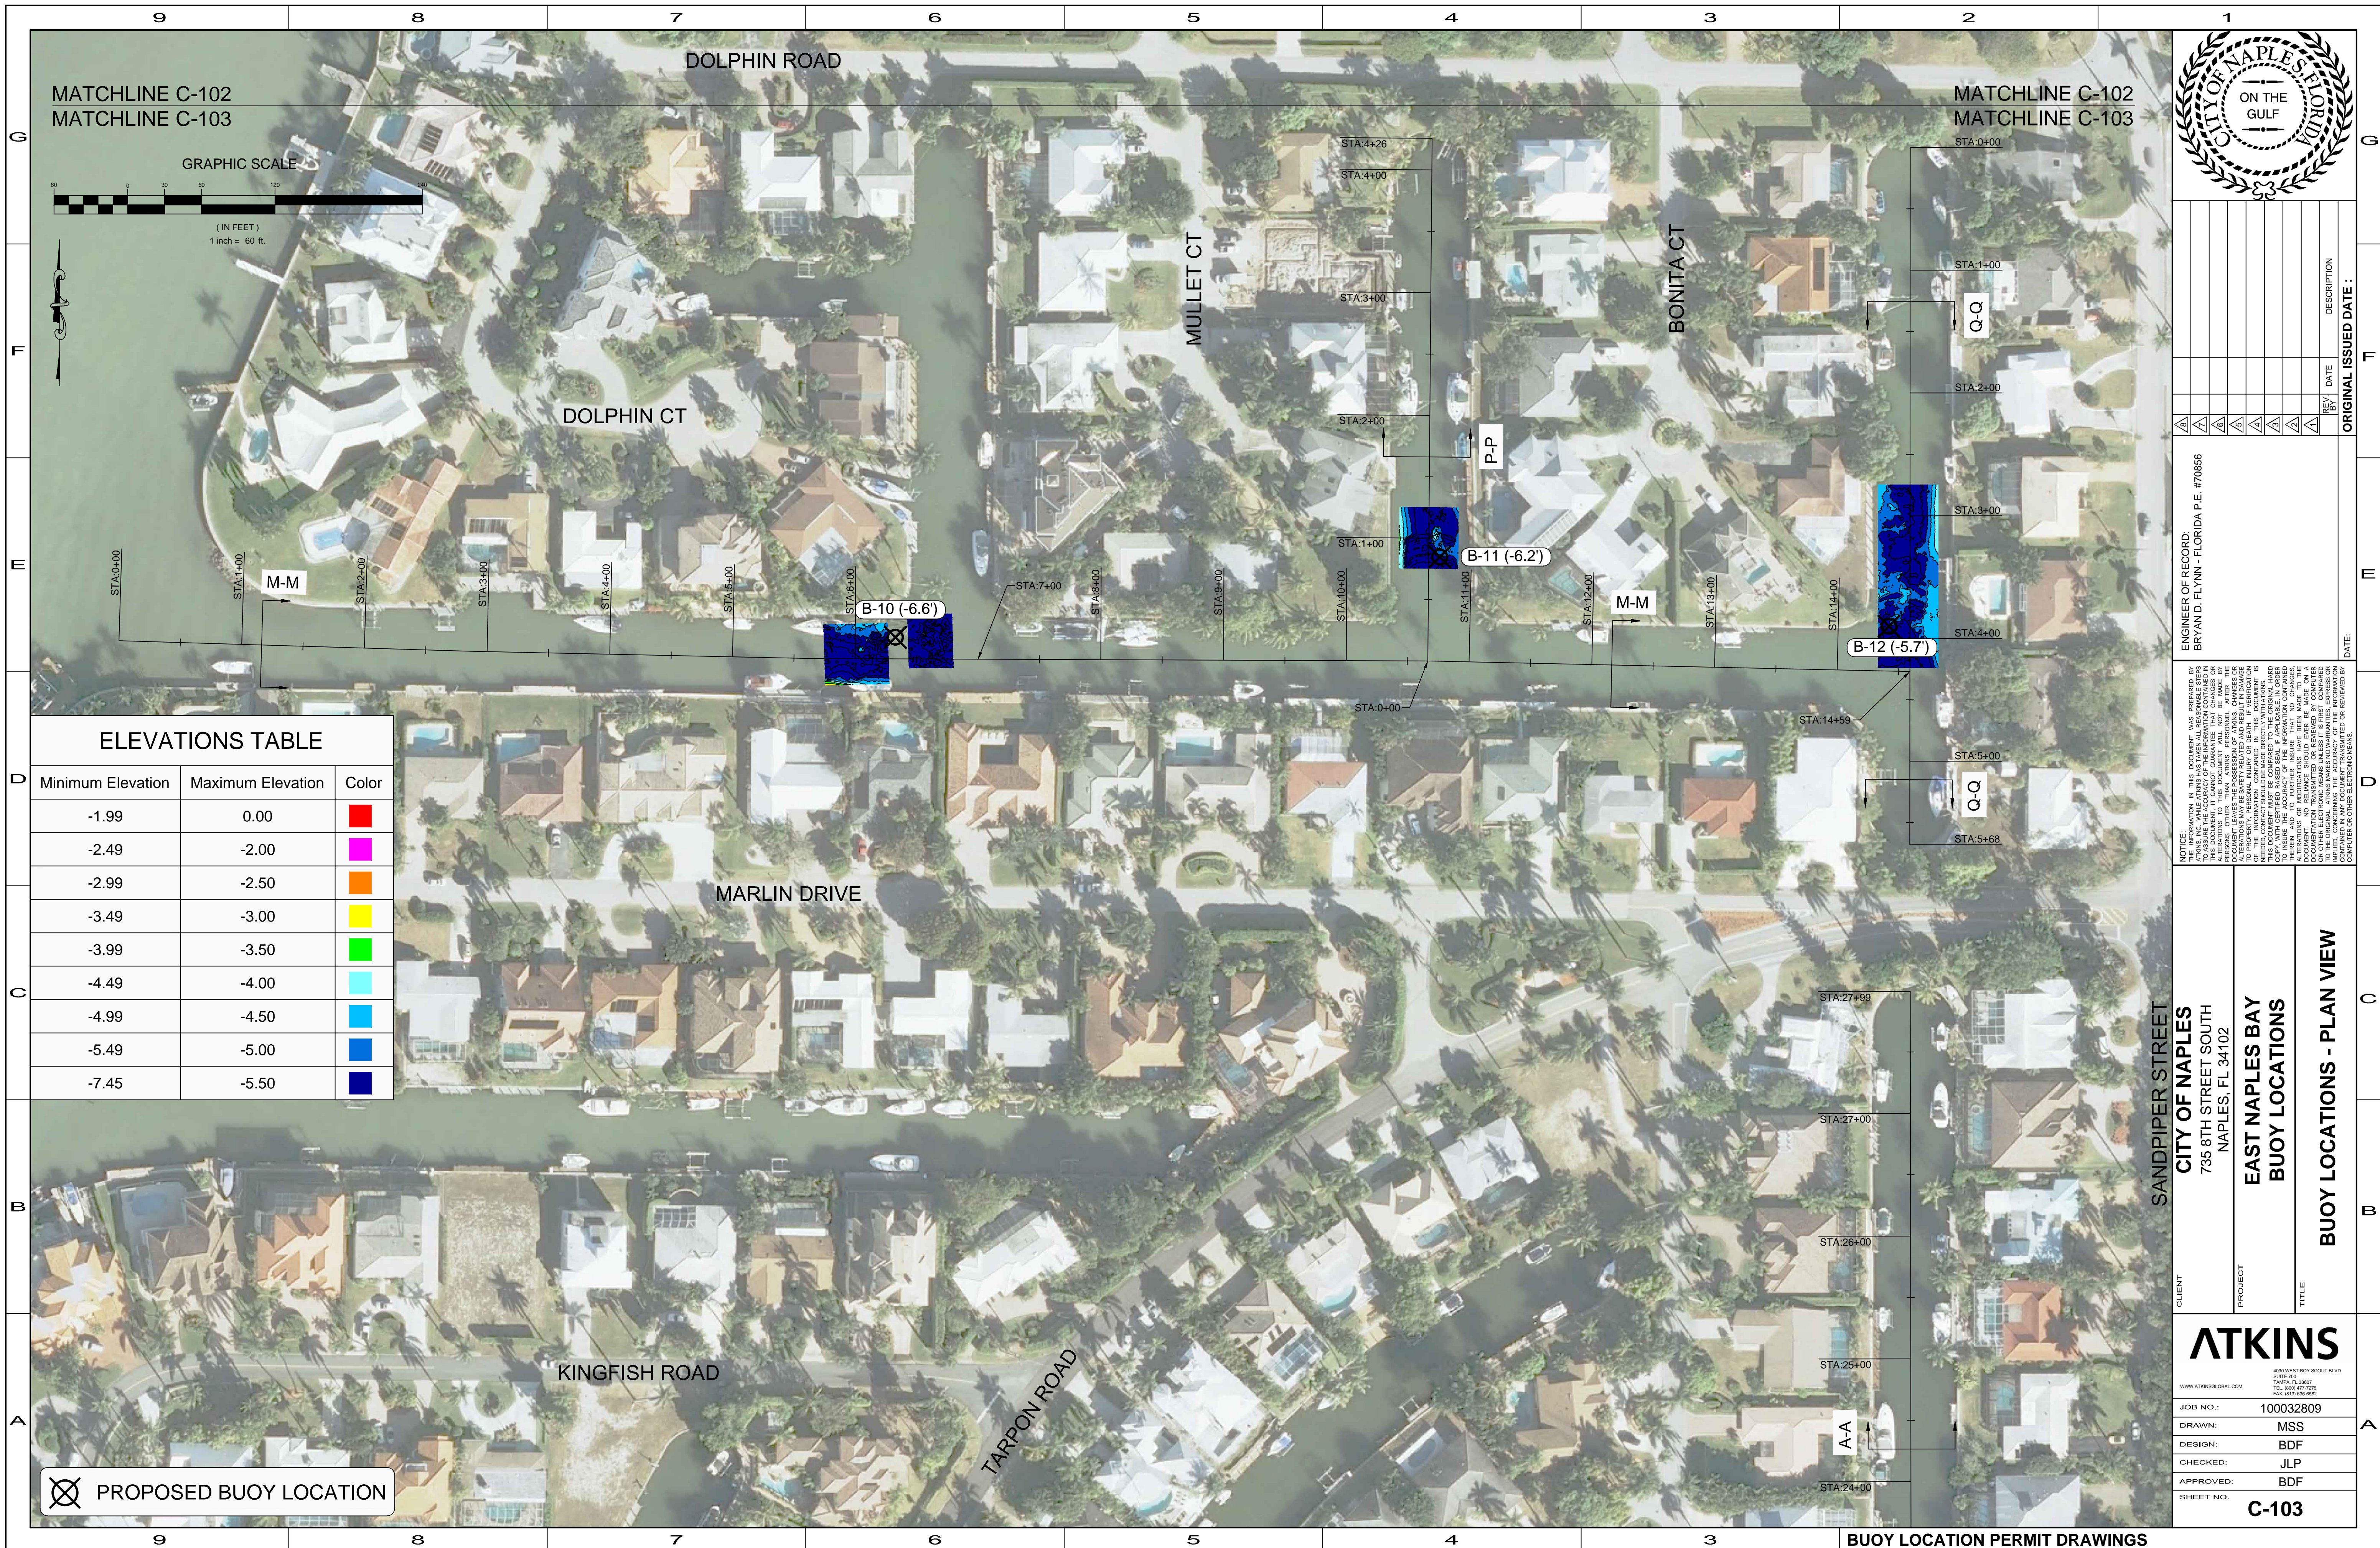

ELEVATIONS TABLE

Minimum Elevation	Maximum Elevation	Color
-1.99	0.00	Red
-2.49	-2.00	Magenta
-2.99	-2.50	Orange
-3.49	-3.00	Yellow
-3.99	-3.50	Light Green
-4.49	-4.00	Cyan
-4.99	-4.50	Blue
-5.49	-5.00	Dark Blue
-7.45	-5.50	Dark Blue

PROPOSED BUOY LOCATION

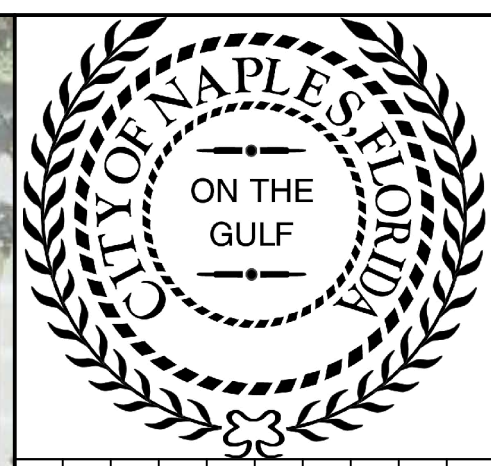

REV	DATE	DESCRIPTION

ENGINEER OF RECORD:
 BRYAN D. FLYNN - FLORIDA P.E. #70866

NOTICE: THE INFORMATION IN THIS DOCUMENT WAS PREPARED BY THE ENGINEER OF RECORD AND HIS OR HER EMPLOYEES AND IS NOT TO BE USED FOR ANY OTHER PROJECT OR FOR ANY OTHER PURPOSES WITHOUT THE WRITTEN CONSENT OF THE ENGINEER OF RECORD. THE ENGINEER OF RECORD DOES NOT WARRANT, REPRESENT, OR GUARANTEE THE ACCURACY OF THE INFORMATION CONTAINED HEREIN. THE USER OF THIS DOCUMENT SHALL BE RESPONSIBLE FOR VERIFYING THE ACCURACY OF THE INFORMATION CONTAINED HEREIN. THE ENGINEER OF RECORD SHALL NOT BE LIABLE FOR ANY DAMAGES, INCLUDING REASONABLE ATTORNEY'S FEES, ARISING OUT OF OR FROM THE USE OF THIS DOCUMENT. THE USER OF THIS DOCUMENT SHALL BE RESPONSIBLE FOR VERIFYING THE ACCURACY OF THE INFORMATION CONTAINED HEREIN. THE ENGINEER OF RECORD SHALL NOT BE LIABLE FOR ANY DAMAGES, INCLUDING REASONABLE ATTORNEY'S FEES, ARISING OUT OF OR FROM THE USE OF THIS DOCUMENT.

CLIENT: CITY OF NAPLES
 735 8TH STREET SOUTH
 NAPLES, FL 34102

PROJECT: EAST NAPLES BAY
 BUOY LOCATIONS

TITLE: BUOY LOCATIONS - PLAN VIEW

ATKINS

400 WEST BOY SCOUT BLVD
 SUITE 700
 TAMPA, FL 33607
 TEL: 800.477.2725
 FAX: 813.281.6500

WWW.ATKINSGLOBAL.COM

JOB NO.: 100032809

DRAWN: MSS

DESIGN: BDF

CHECKED: JLP

APPROVED: BDF

SHEET NO. **C-103**