



DEL VESCOVO
DESIGN GROUP
ARCHITECTURE & INTERIOR DESIGN

451 North Orange Avenue, Sarasota, FL 34236
tel: 941.321.9507
email: Timothy@DelDesign.com
url: www.DelDesign.com
FLORIDA LICENSE: AA-26002369

PROJECT
INTERIOR REMODEL
ESCARGOT 41
4343 NORTH TAMIAMI TRAIL
NAPLES, FL 34103

OWNER:
PROJECT NUMBER: 23-21

APPROVAL

SIGN AND DATE BELOW FOR APPROVAL TO
MOVE FROM [CONSTRUCTION DOCUMENT] PHASE
TO [CONSTRUCTION ADMINISTRATION] PHASE

Date

Approval Signature

Printed Name

CONSULTANTS

DRAWINGS

PERMIT DRAWINGS

Revisions	No.	Date	Description

SCALE
AS NOTED

DRAWN BY
TD

CHECKED BY
TD

PERMIT SUBMISSION PLOT DATE
SEPTEMBER 12, 2023


SHEET TITLE
**COURTYARD AND
LANDSCAPING PLAN**

SHEET NUMBER



A0.4

© Copyright Del Vescovo Design Group, Inc. All Rights Reserved 2023

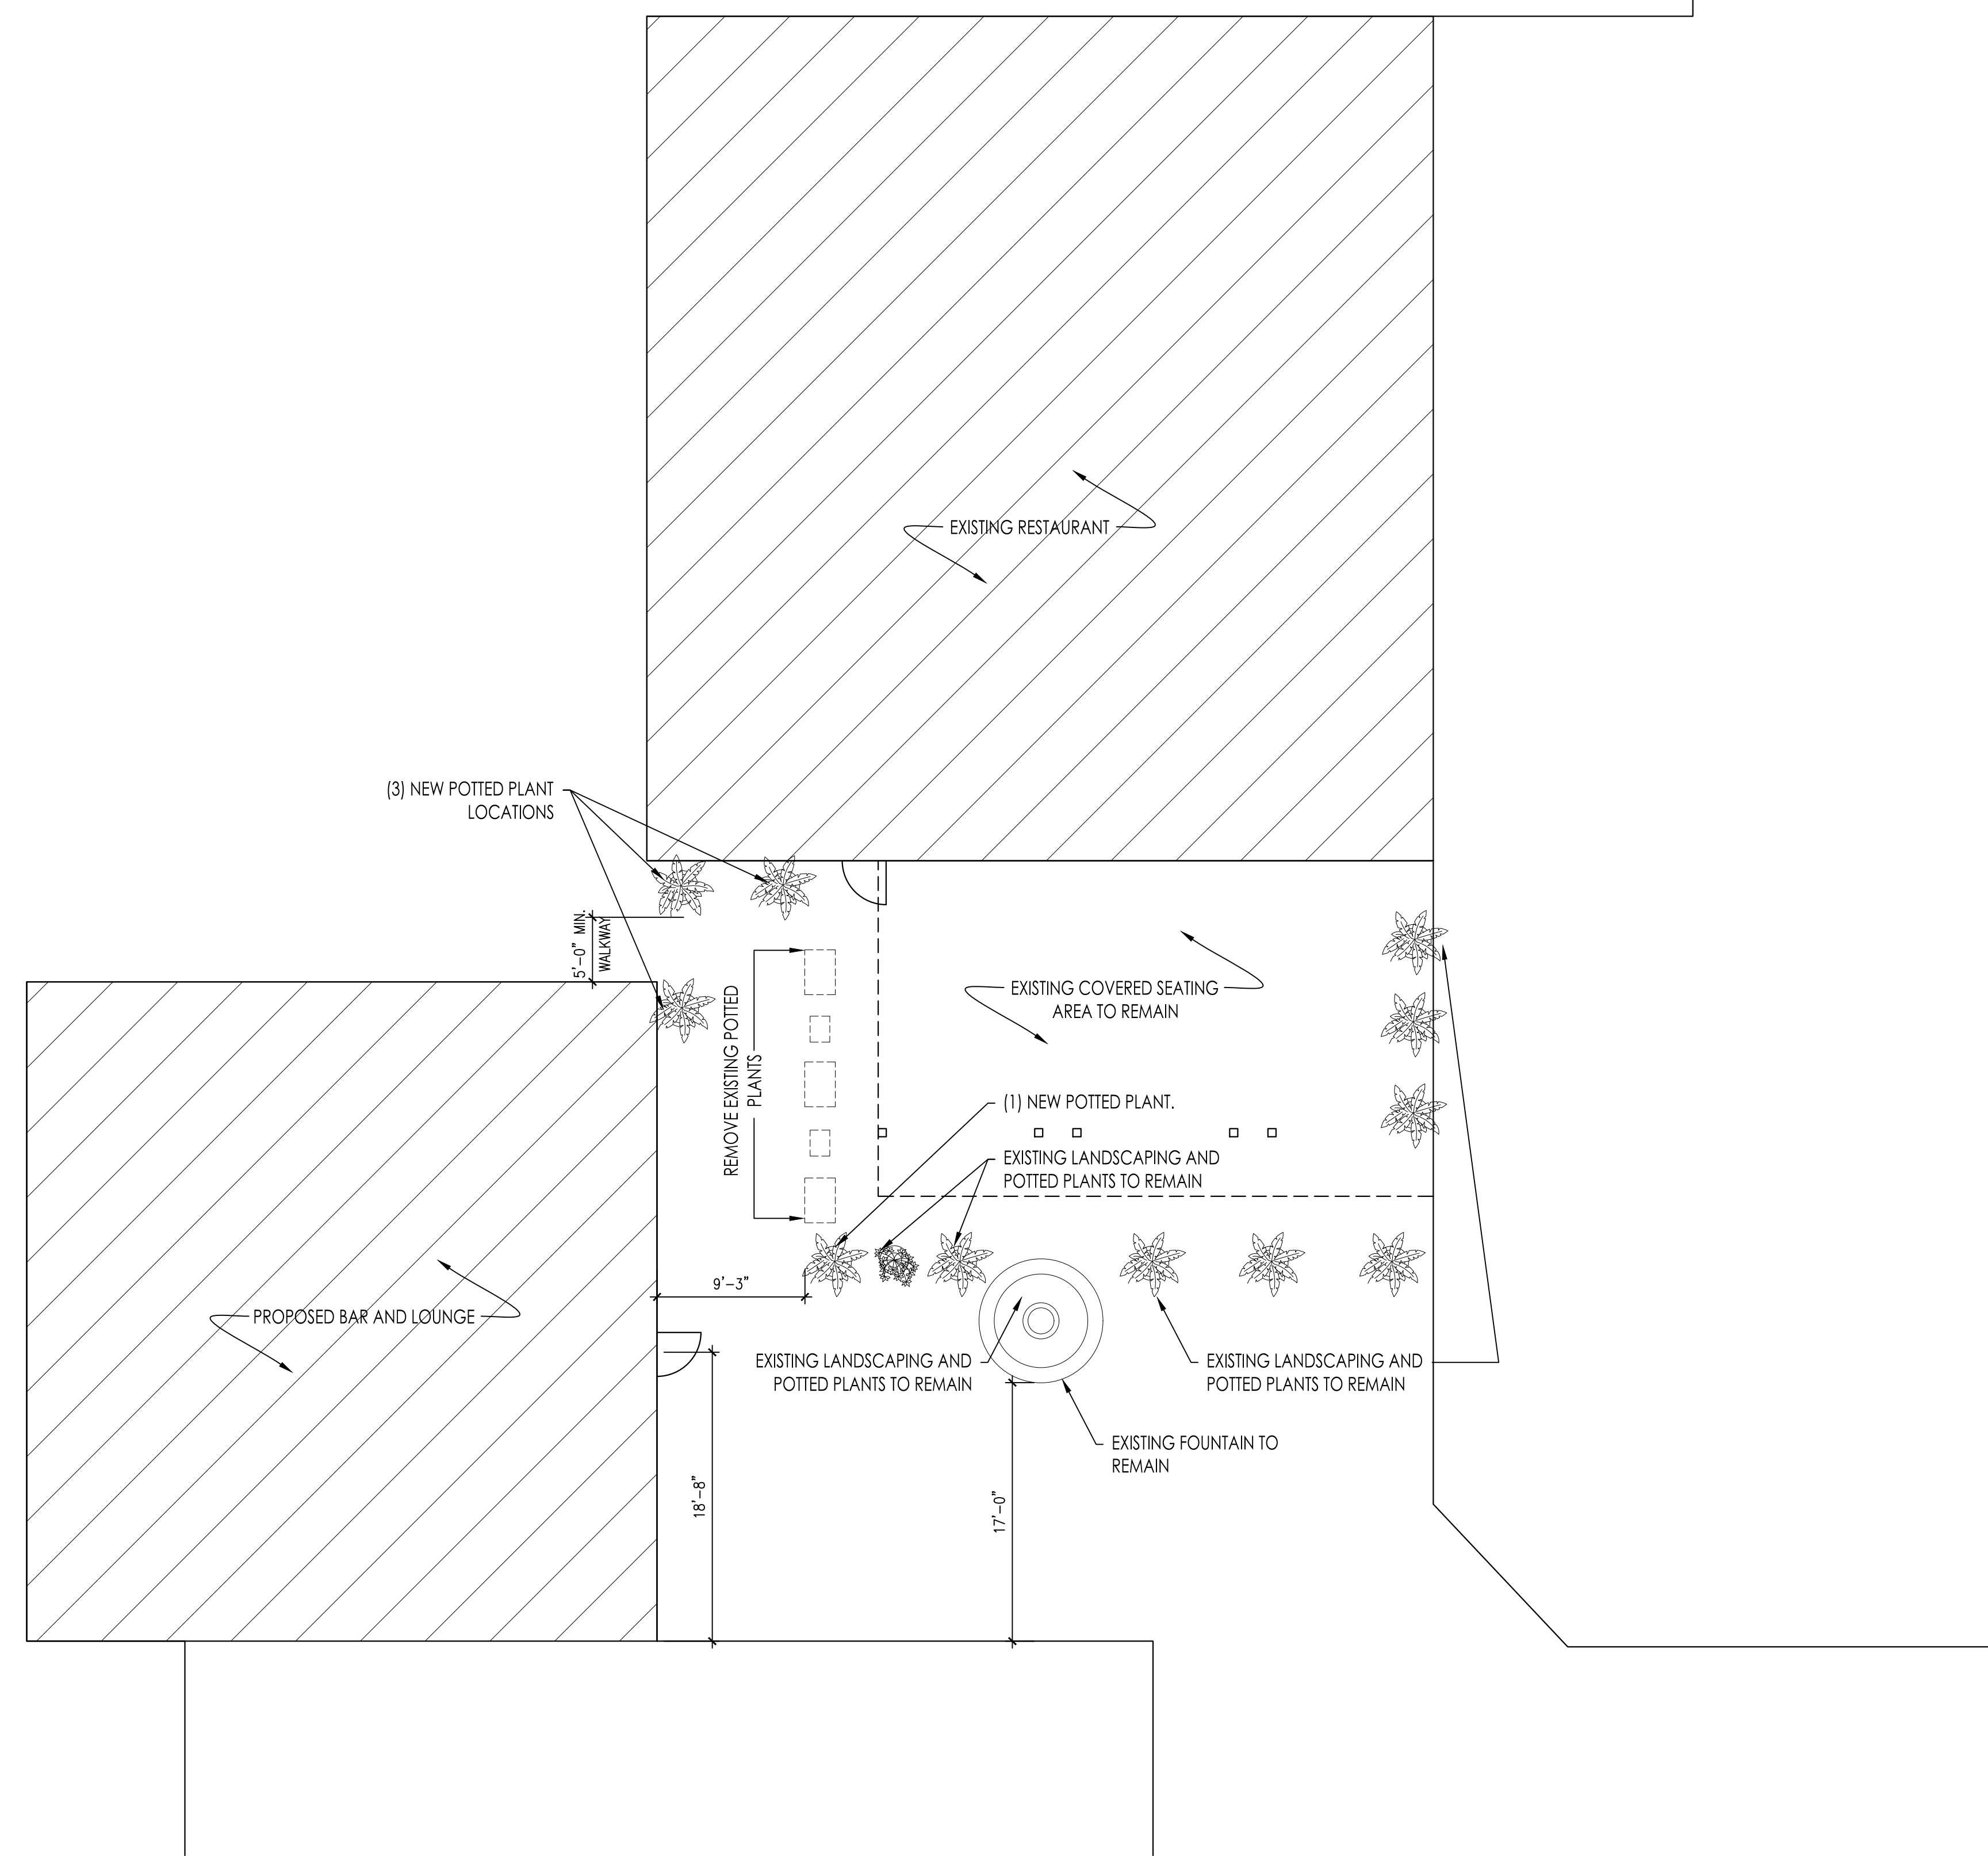

H5
A0.4
LANDSCAPING AND COURTYARD PLAN
N.T.S.

1	2	3	4	5	6	7	8	9	10
A									
B									
C									
D									
E									
F									
G									
H									