

Map of Topographic Survey

LAKE 11 NAPLES

Section 4, Township 50 South, Range 25 East Collier County, Florida

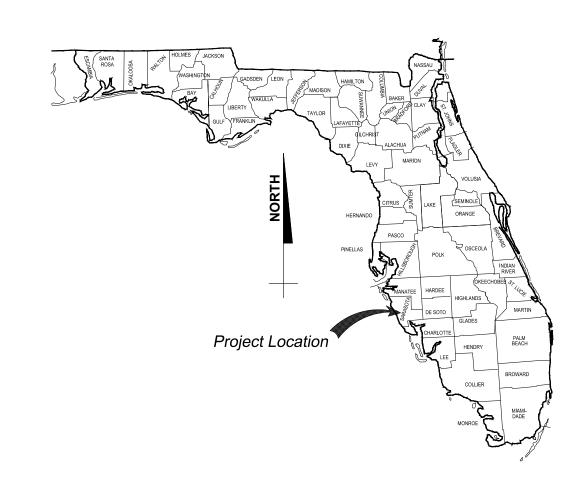

Location Map (Not to Scale)

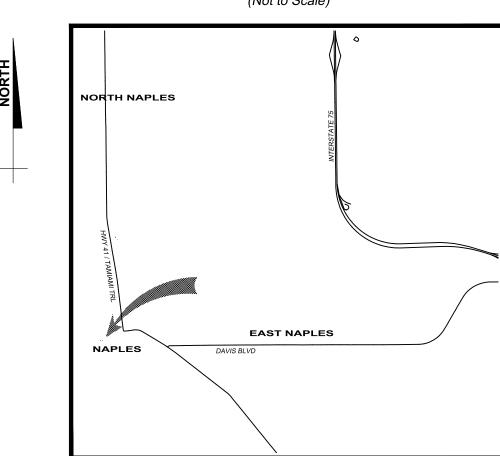

Surveyor's Notes:

- This Map of Hydrographic Survey is not valid without the signature and original raised Seal of a Florida Licensed Surveyor and Mapper.
- 2. Additions or deletions to this Map of Hydrographic Survey by other than the signing party or parties is prohibited without the written consent of the signing party or parties.
- 3. The purpose of this survey is to map the top of sediment & solid lake bottom within the specific areas depicted hereon, as specified by the client.
- 4. Coordinates shown hereon are relative to the North American Datum of 1983, 2011 Adjustment, projected in the Florida State Plane Coordinate System, Florida East Zone 901, US survey feet, and Elevations shown hereon are relative to the North American Vertical Datum of 1988 (NAVD88) based on Global Positioning System based on Global Positioning System (GPS) measurements to the National Geodetic Survey (NGS) Continuously Operating Reference Stations (CORS) network. The positions of the project control stations shown hereon have a calculated positional accuracy of 2 cm or better based upon the NGS OPUS Adjustment Report.
- 5. The initial field data acquisition phase of this survey was completed on 2/6/2020, as documented in WOOD field book 1417 Pages 60-61 .
- 6. For purposes of clarity, some spot elevations and other related topographic data may not be depicted hereon. This data is available in electronic format in WOOD drawing file name: 6788203223 - Naples Lakes Bathymetric Surveys.dwg and has been furnished to the client.
- 7. This map of Hydrographic Survey is certified to and for the exclusive use of the City of Naples

Sheet Index

Description


2 Hard Bottom Surface


1 Top of Sediment Surface

CHARLES B. GARDINER FLORIDA PROFESSIONAL SURVEYOR AND MAPPER LICENSE NO. LS 5046

Wood Environment & Infrastructure Solutions, Inc. 550 Northlake Boulevard, Suite 1000 Altamonte Springs, FL 32701 USA Phone: (407) 522-7570 www.woodplc.com Certificate of Authorization Number LB-0007932

Last Day in Field: 3/20/2020

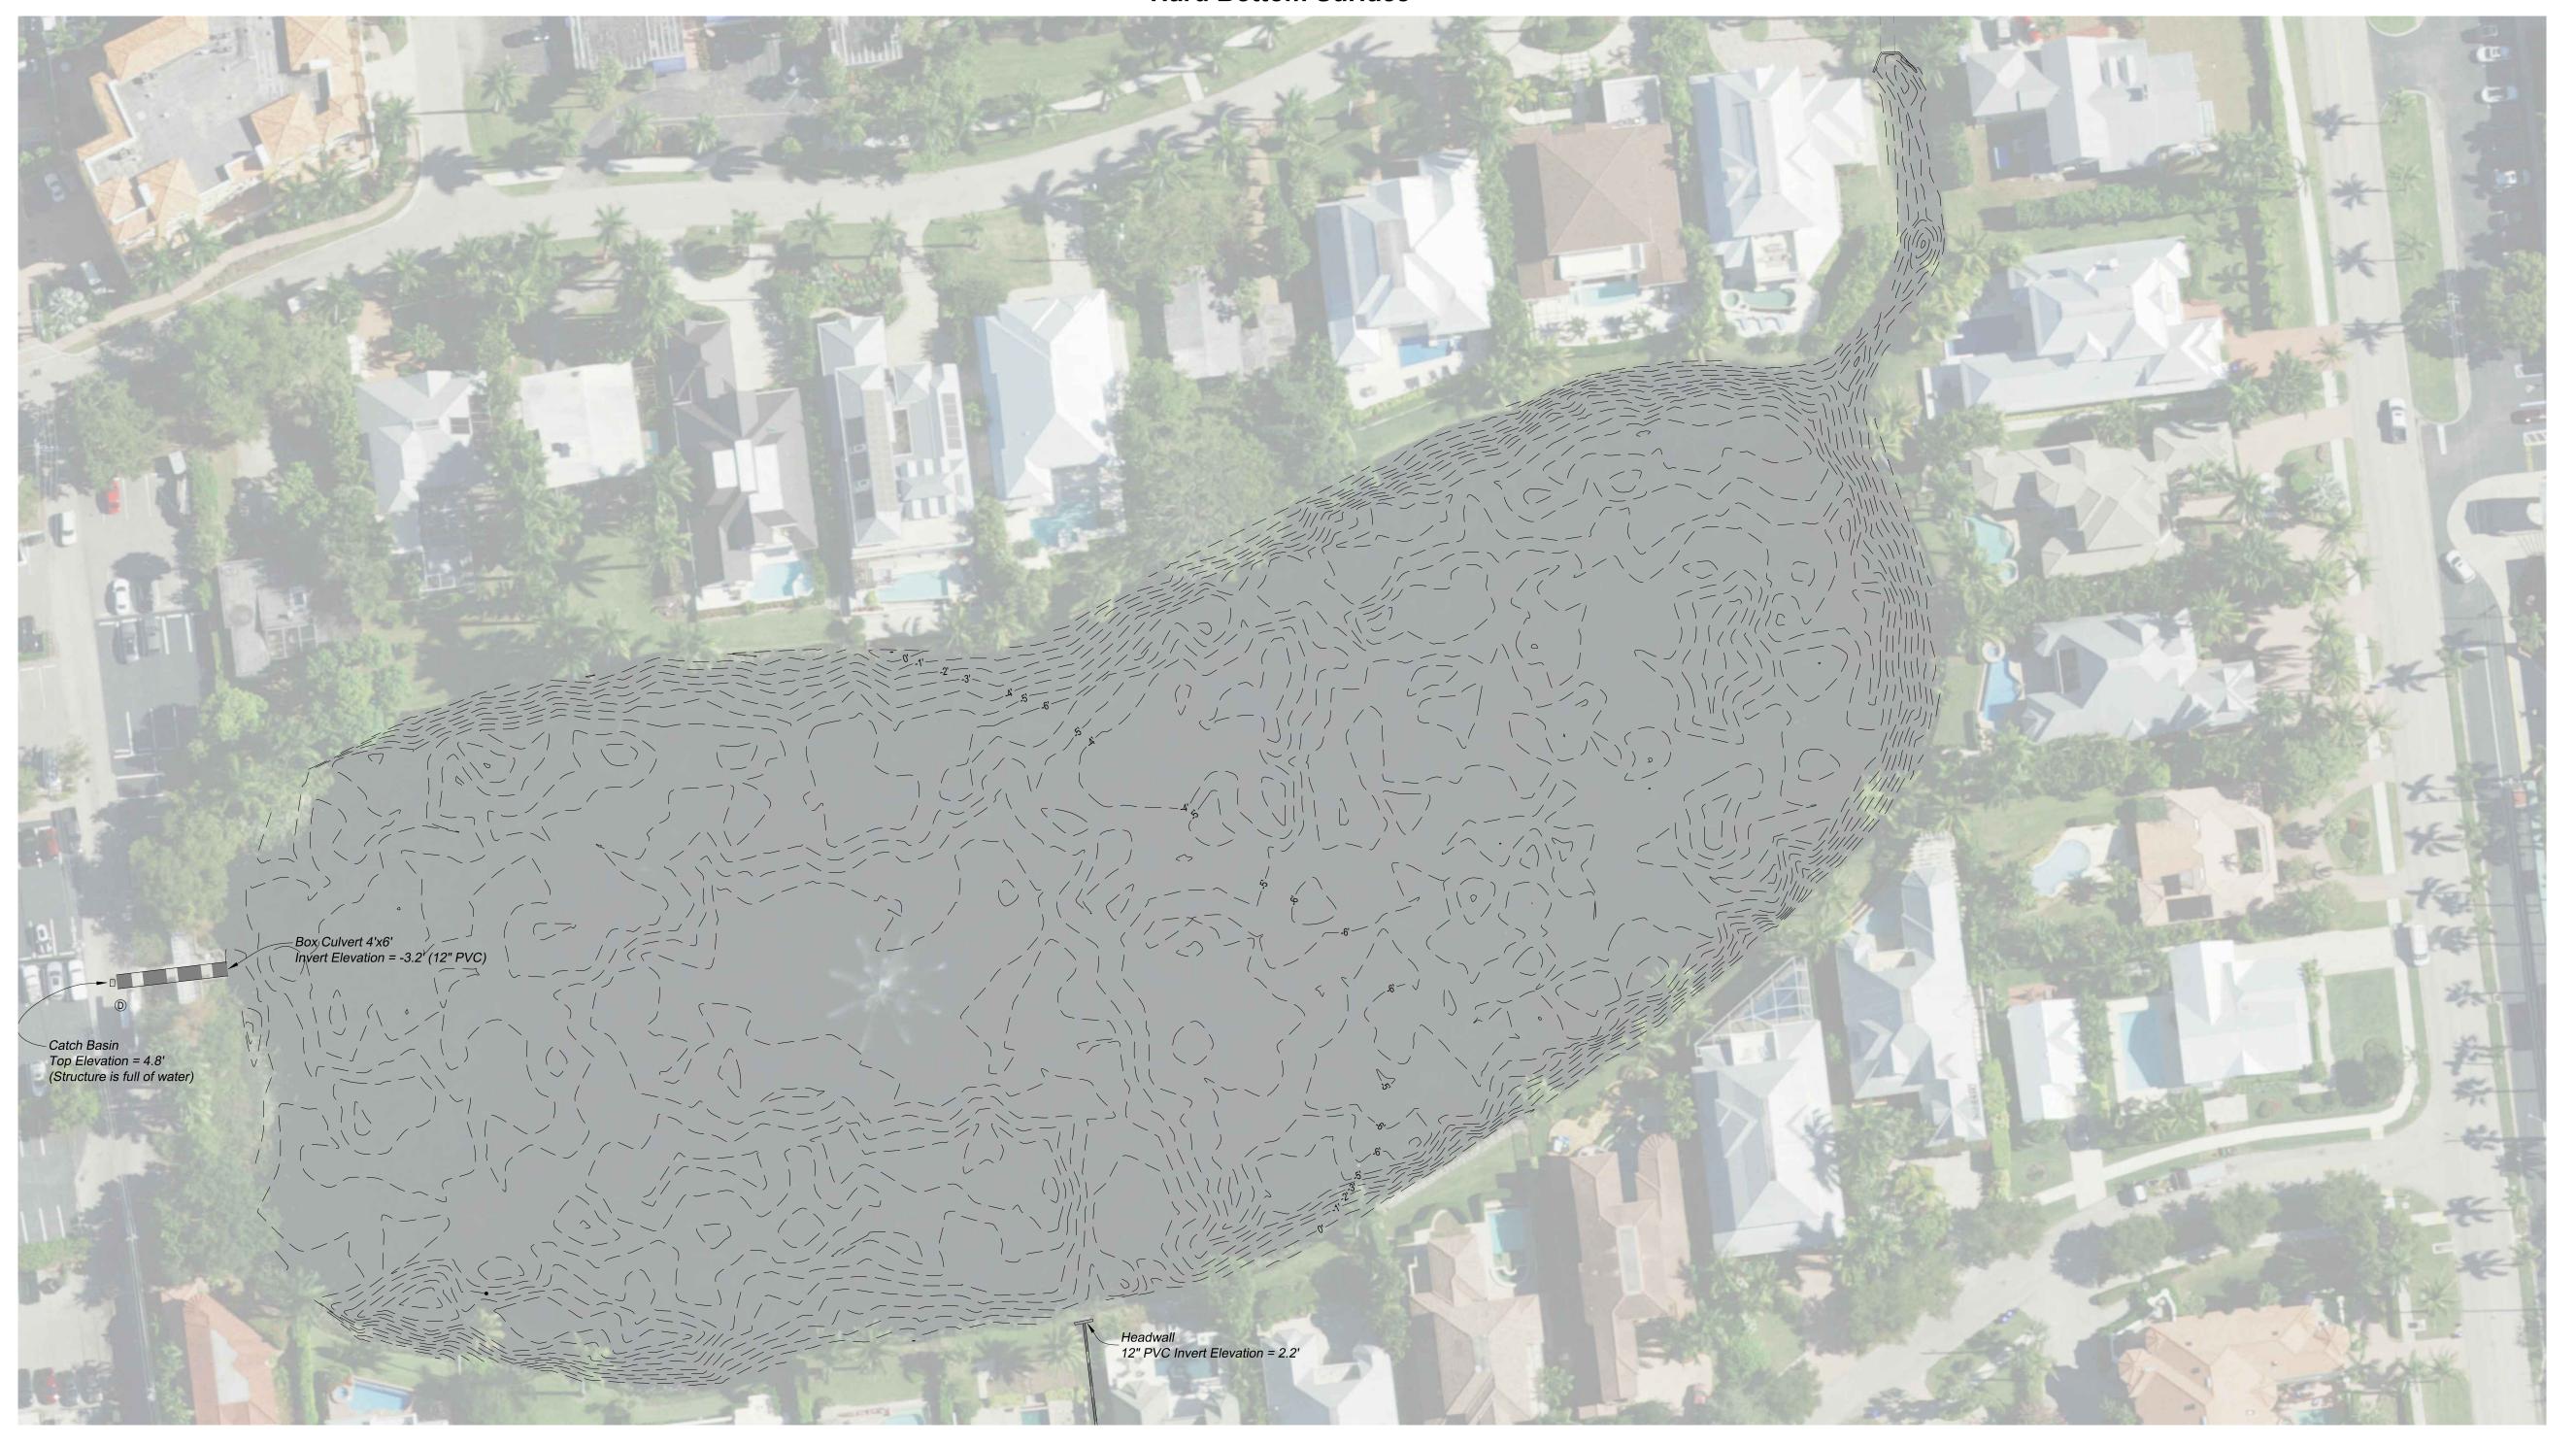

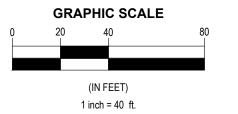



Prepared by:

Wood Environment & Infrastructure Solutions, Inc. 550 Northlake Boulevard, Suite 1000 Altamonte Springs, FL 32701 USA Phone: (407) 522-7570 www.woodplc.com Certificate of Authorization Number LB-0007932