


4/5/2023 11:27:59 AM Miguel Z:\Operations\Projects\City - Naples CCMA 19-001\2 9th St. S at 10th Ave S Intersection Impvmts_9-7-22\Signal\Cad Files\Open Roads_Micro Sta\Signal Plan 1 24x36.dgn

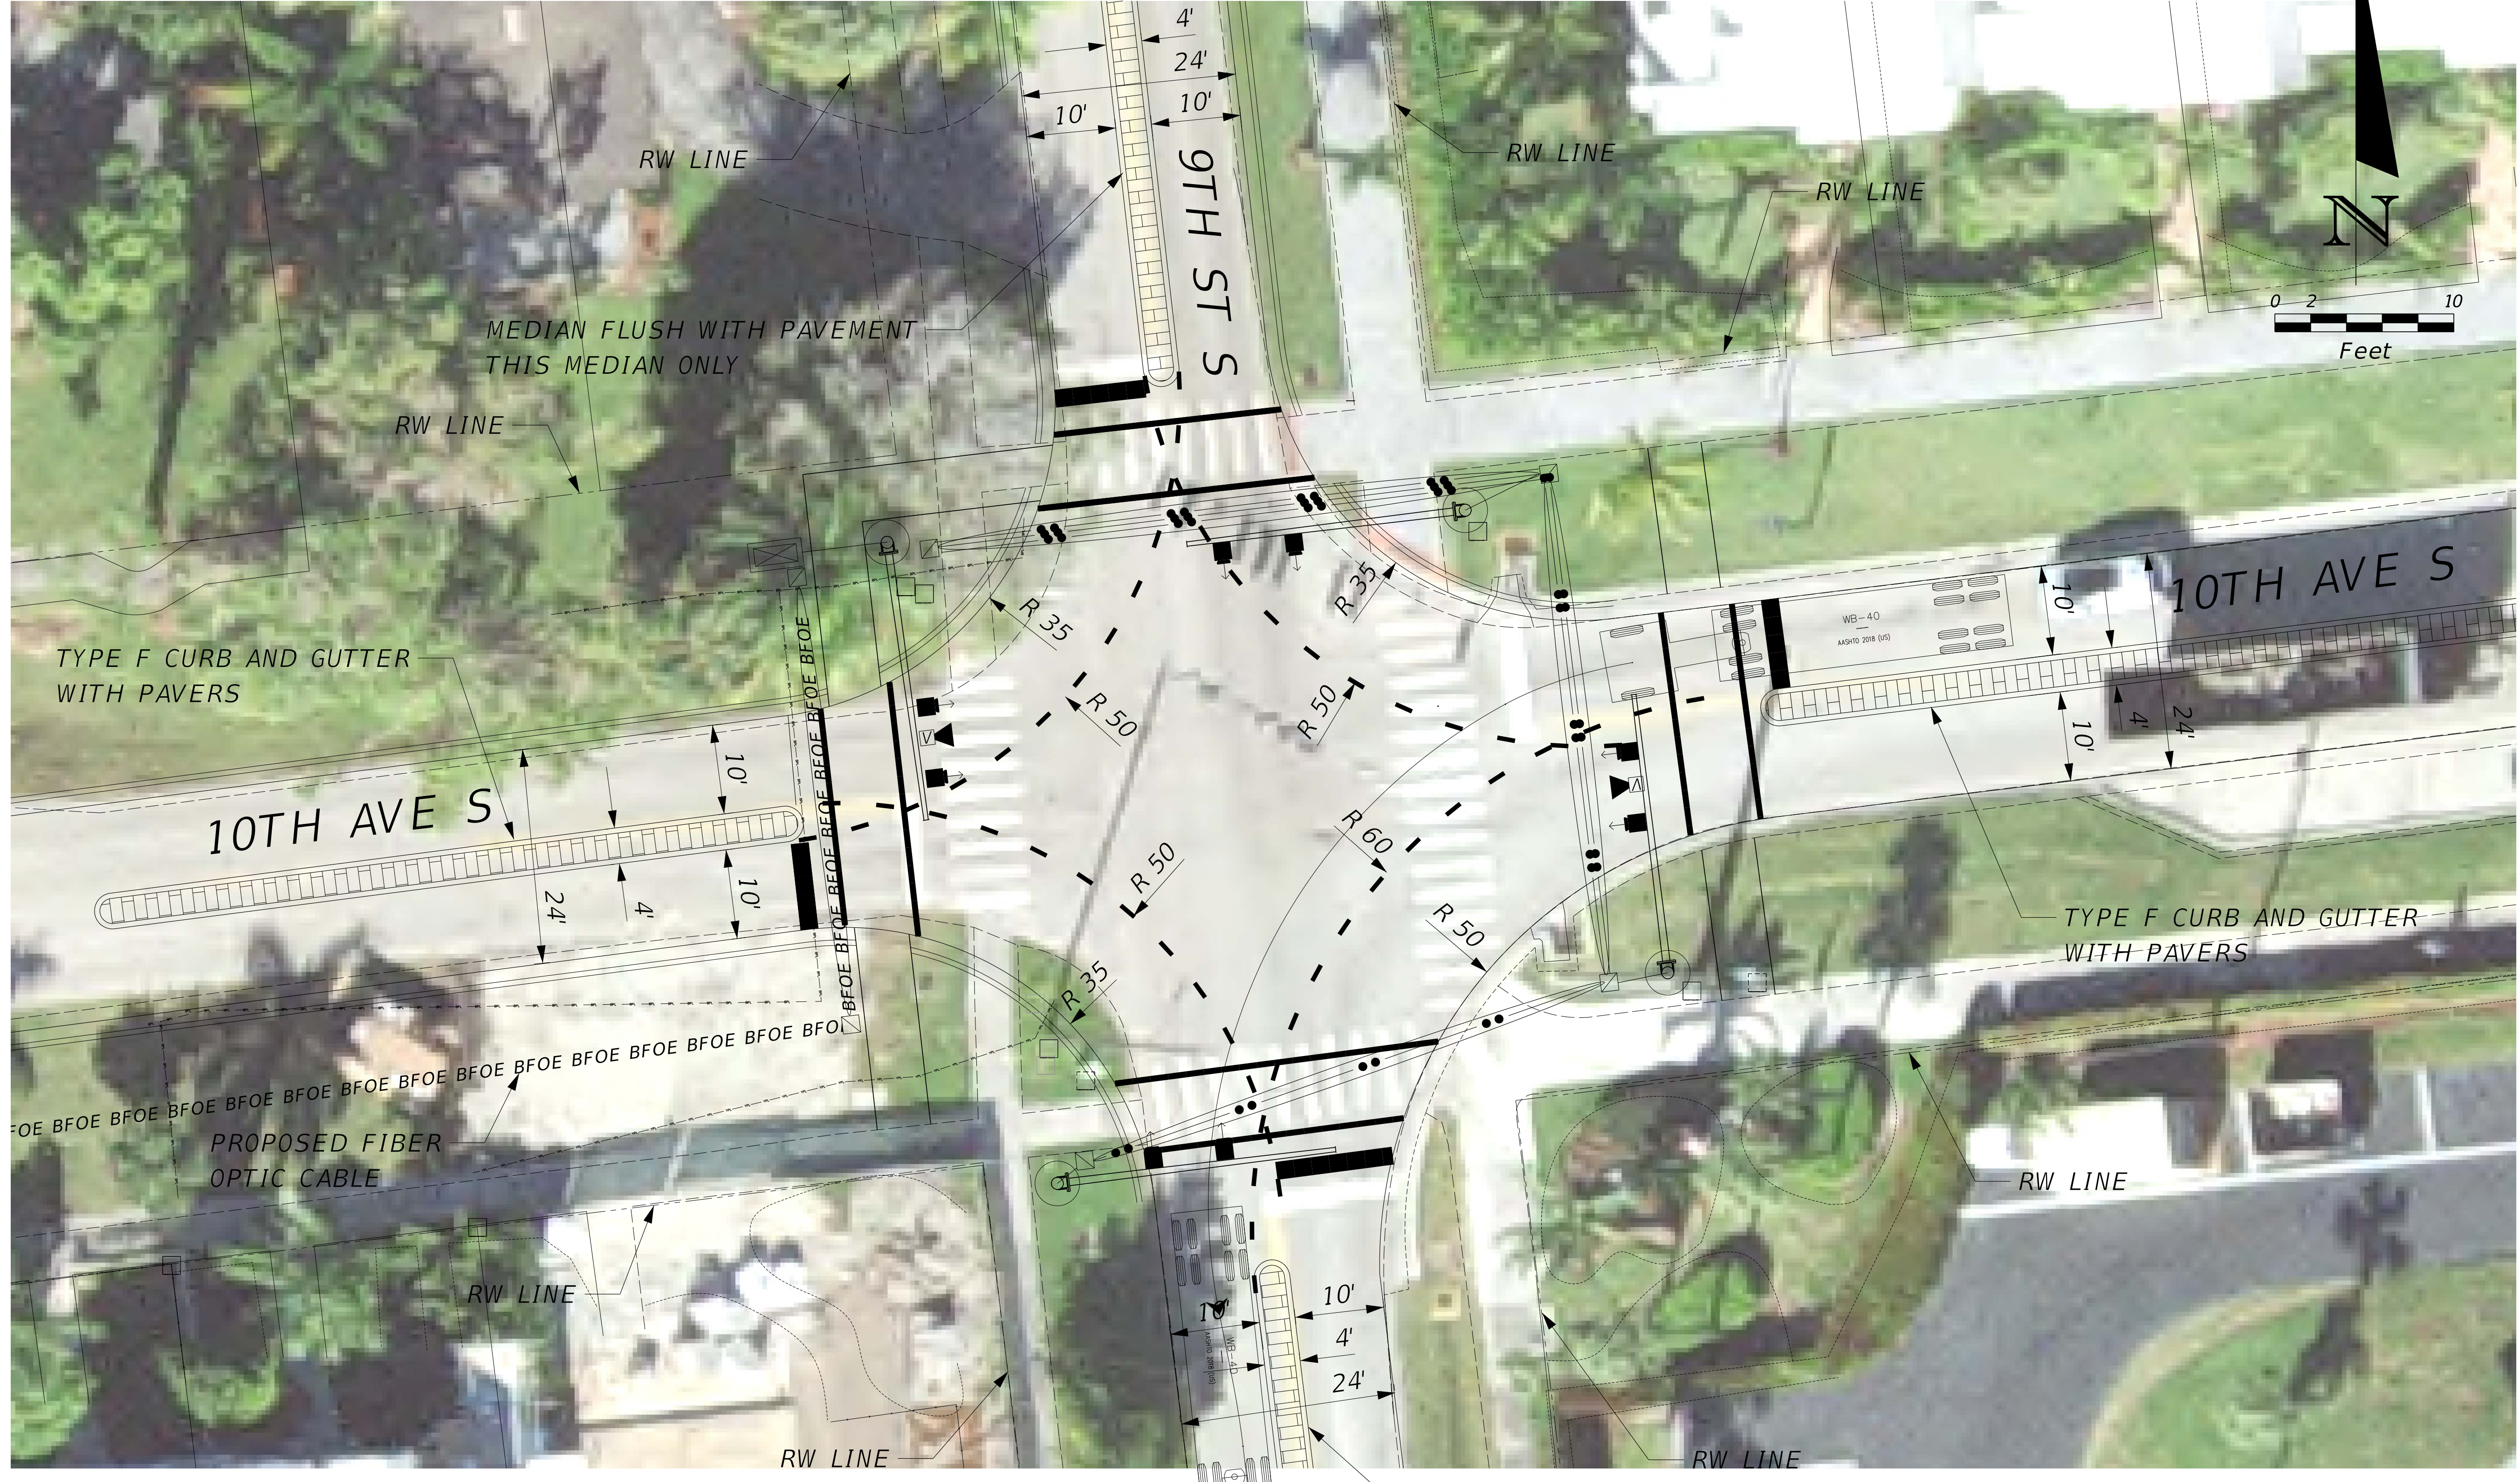

NORMAN TREBILCOCK, AICP, PTOE, PE #47116
 TCS CERTIFICATE OF AUTHORIZATION No. 27796
 ISSUED FOR EXHIBIT: 01.20,23

REVISIONS					
DATE	BY	DESCRIPTION	DATE	BY	DESCRIPTION


TREBILCOCK
 CONSULTING SOLUTIONS
 2800 DAVIS BLVD SUITE 200 NAPLES FL 34104

9TH STREET SOUTH & 10TH AVENUE SOUTH SIGNAL - EXHIBIT		
ROAD NO.	COUNTY	FINANCIAL PROJECT ID
N/A	COLLIER	N/A

EXHIBIT 1

SHEET NO.

4/5/2023 11:33:49 AM Miguel Z:\Operations\Projects\City - Naples CCMA 19-001\2 9th St. S at 10th Ave S Intersection Impvmnts_9-7-22_Signal\Cad Files\Open Roads_Micro Sta_Signal_Plan 2.dgn



- NOTES:
 1. NORTHBOUND RIGHT TURN LANE = 195 FT
 2. WESTBOUND LEFT TURN LANE = 245 FT

NORMAN TREBILCOCK, AICP, PTOE, PE #47116
 TCS CERTIFICATE OF AUTHORIZATION No. 27796
 ISSUED FOR EXHIBIT: 01.20.23

REVISIONS					
DATE	BY	DESCRIPTION	DATE	BY	DESCRIPTION




TREBILCOCK
 CONSULTING SOLUTIONS
 2800 DAVIS BLVD SUITE 200 NAPLES FL 34104

9TH STREET SOUTH & 10TH AVENUE SOUTH SIGNAL - EXHIBIT		
ROAD NO.	COUNTY	FINANCIAL PROJECT ID
N/A	COLLIER	N/A

EXHIBIT 2

SHEET NO.

4/7/2023 10:41:38 AM Miguel Z:\Operations\Projects\City - Naples CCMA 19-001\2 9th St. S at 10th Ave S Intersection Impvmts_9-7-22\Signal\Cad Files\Open Roads_Micro Sta\Signal Plan 3 24x36.dgn

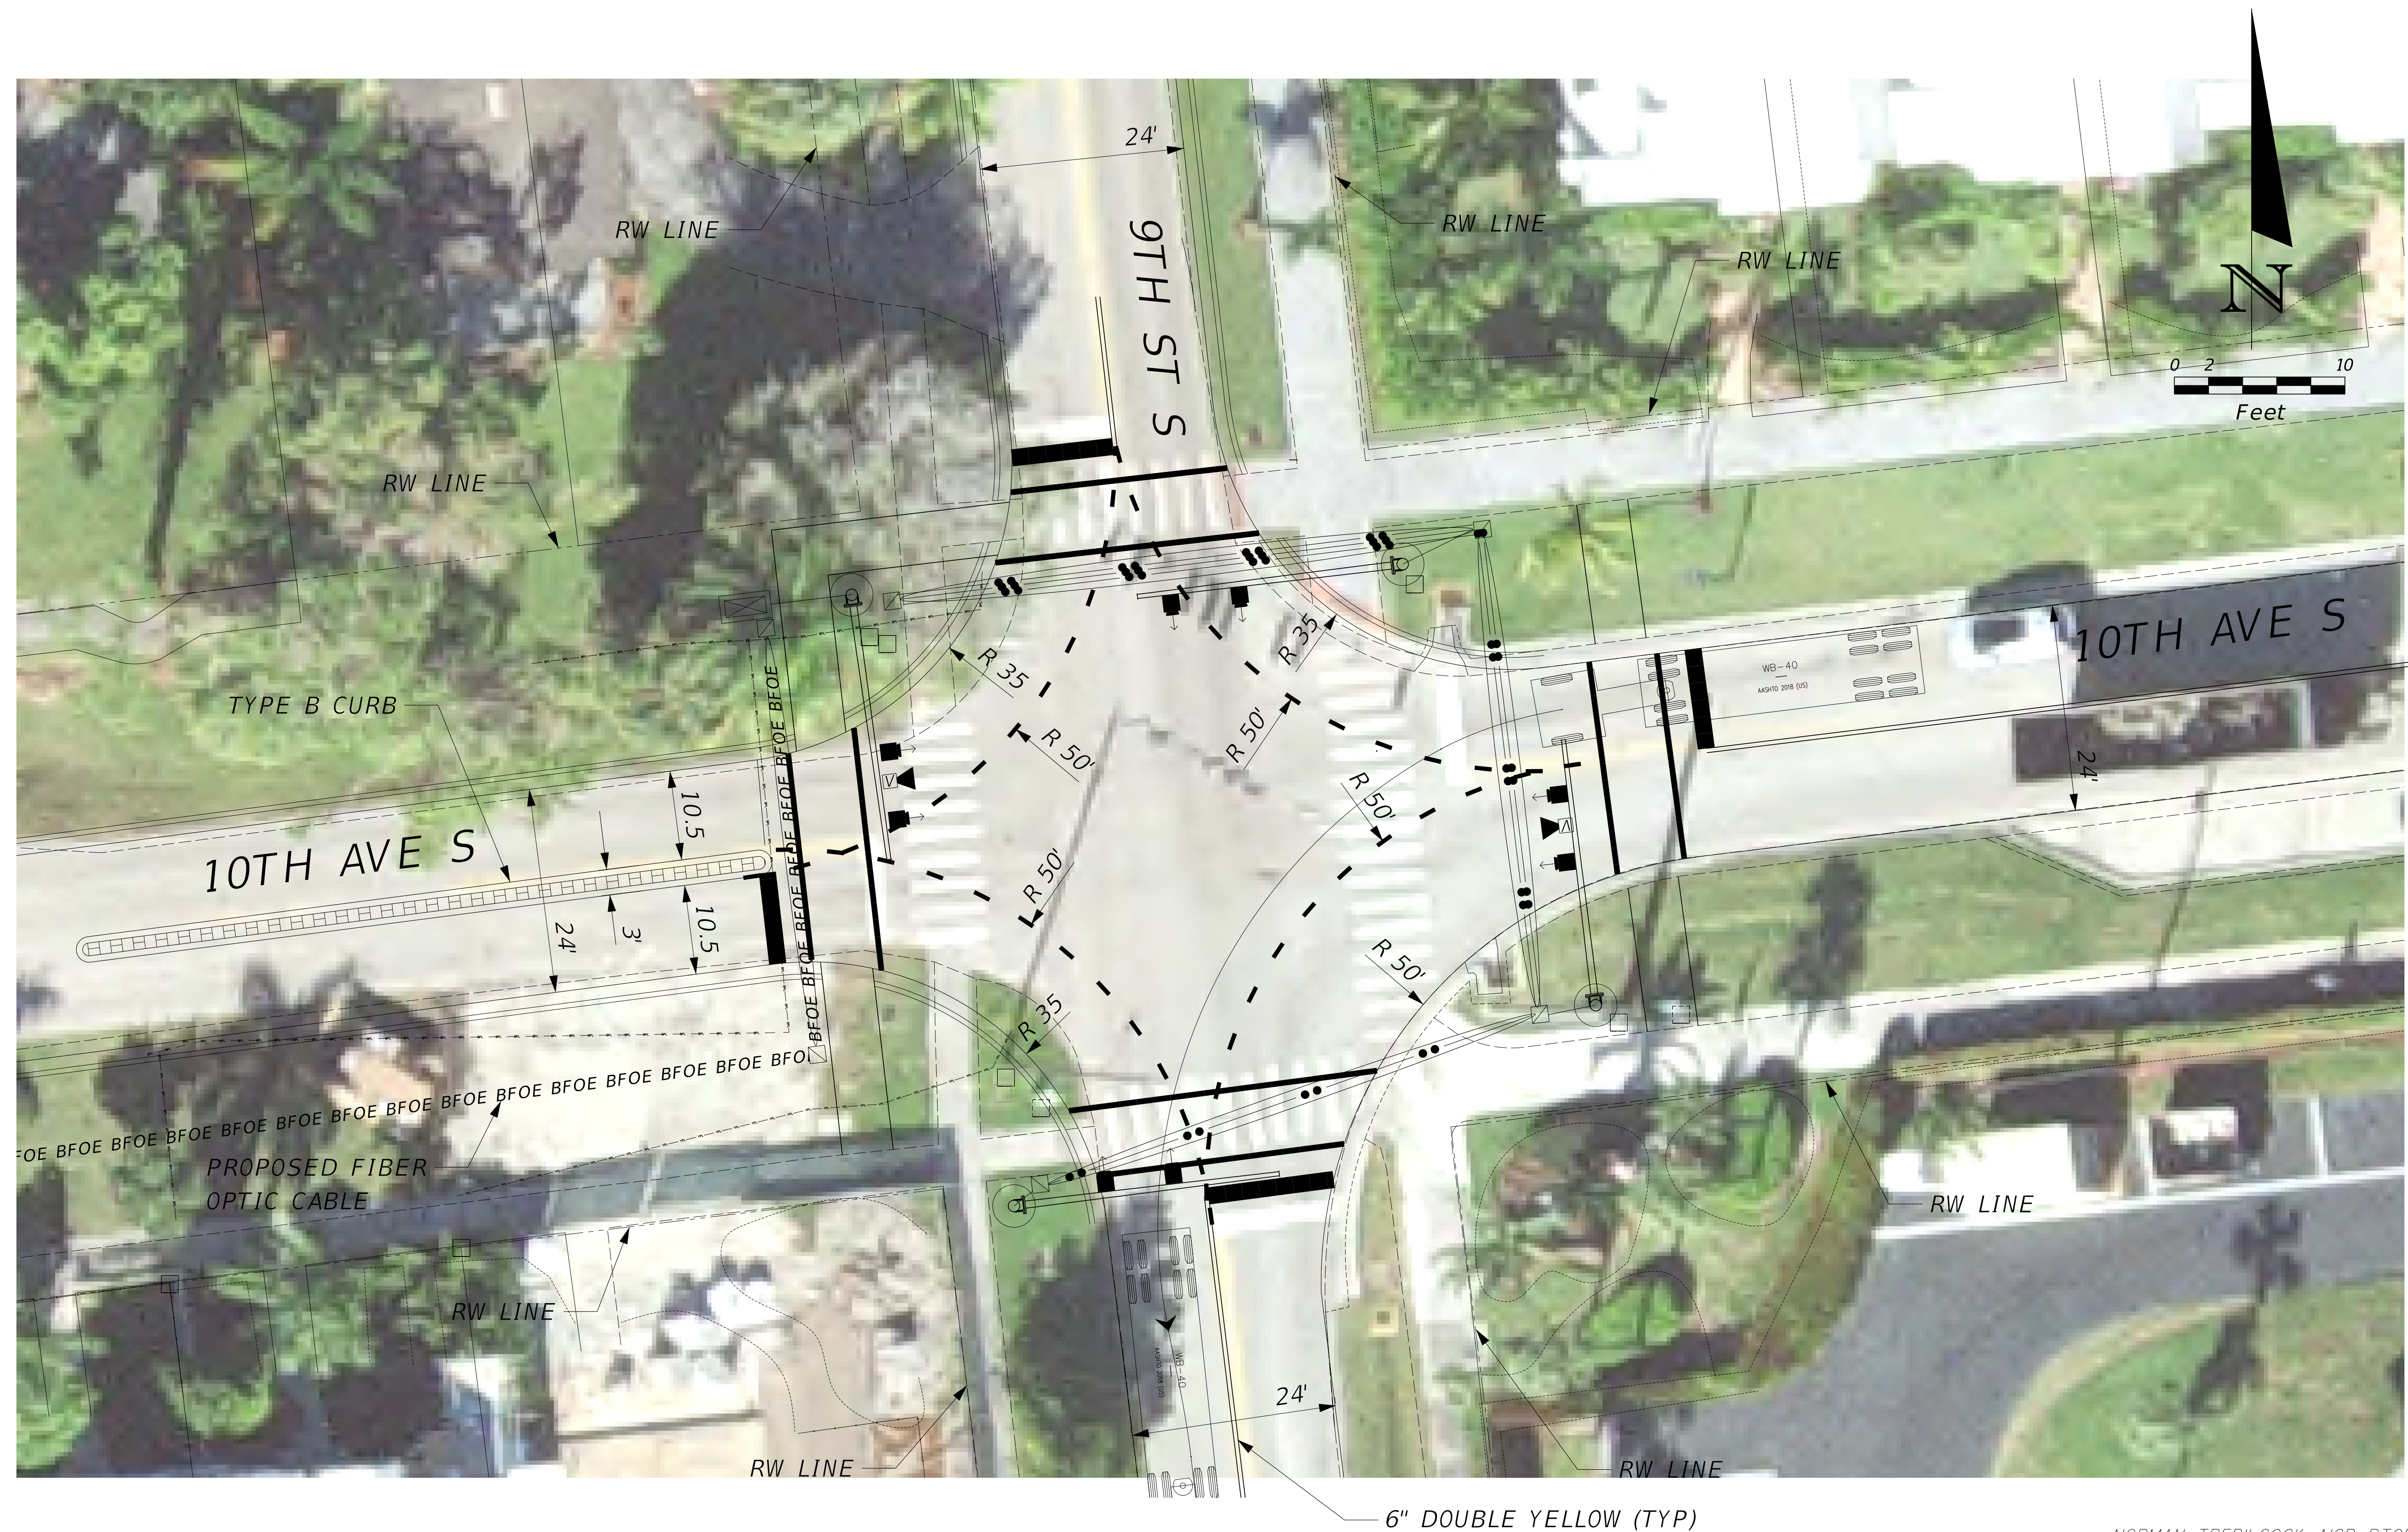

NORMAN TREBILCOCK, AICP, PTOE, PE #47116
TCS CERTIFICATE OF AUTHORIZATION No. 27796
ISSUED FOR EXHIBIT: 01.20.23

REVISIONS					
DATE	BY	DESCRIPTION	DATE	BY	DESCRIPTION



TREBILCOCK
CONSULTING SOLUTIONS
2800 DAVIS BLVD SUITE 200 NAPLES FL 34104

9TH STREET SOUTH & 10TH AVENUE SOUTH SIGNAL - EXHIBIT		
ROAD NO.	COUNTY	FINANCIAL PROJECT ID
N/A	COLLIER	N/A

EXHIBIT 3

SHEET NO.